



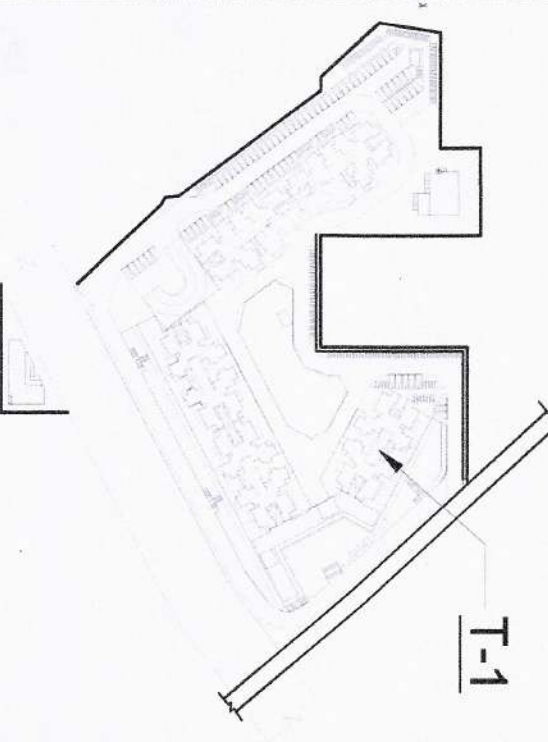

KEY PLAN

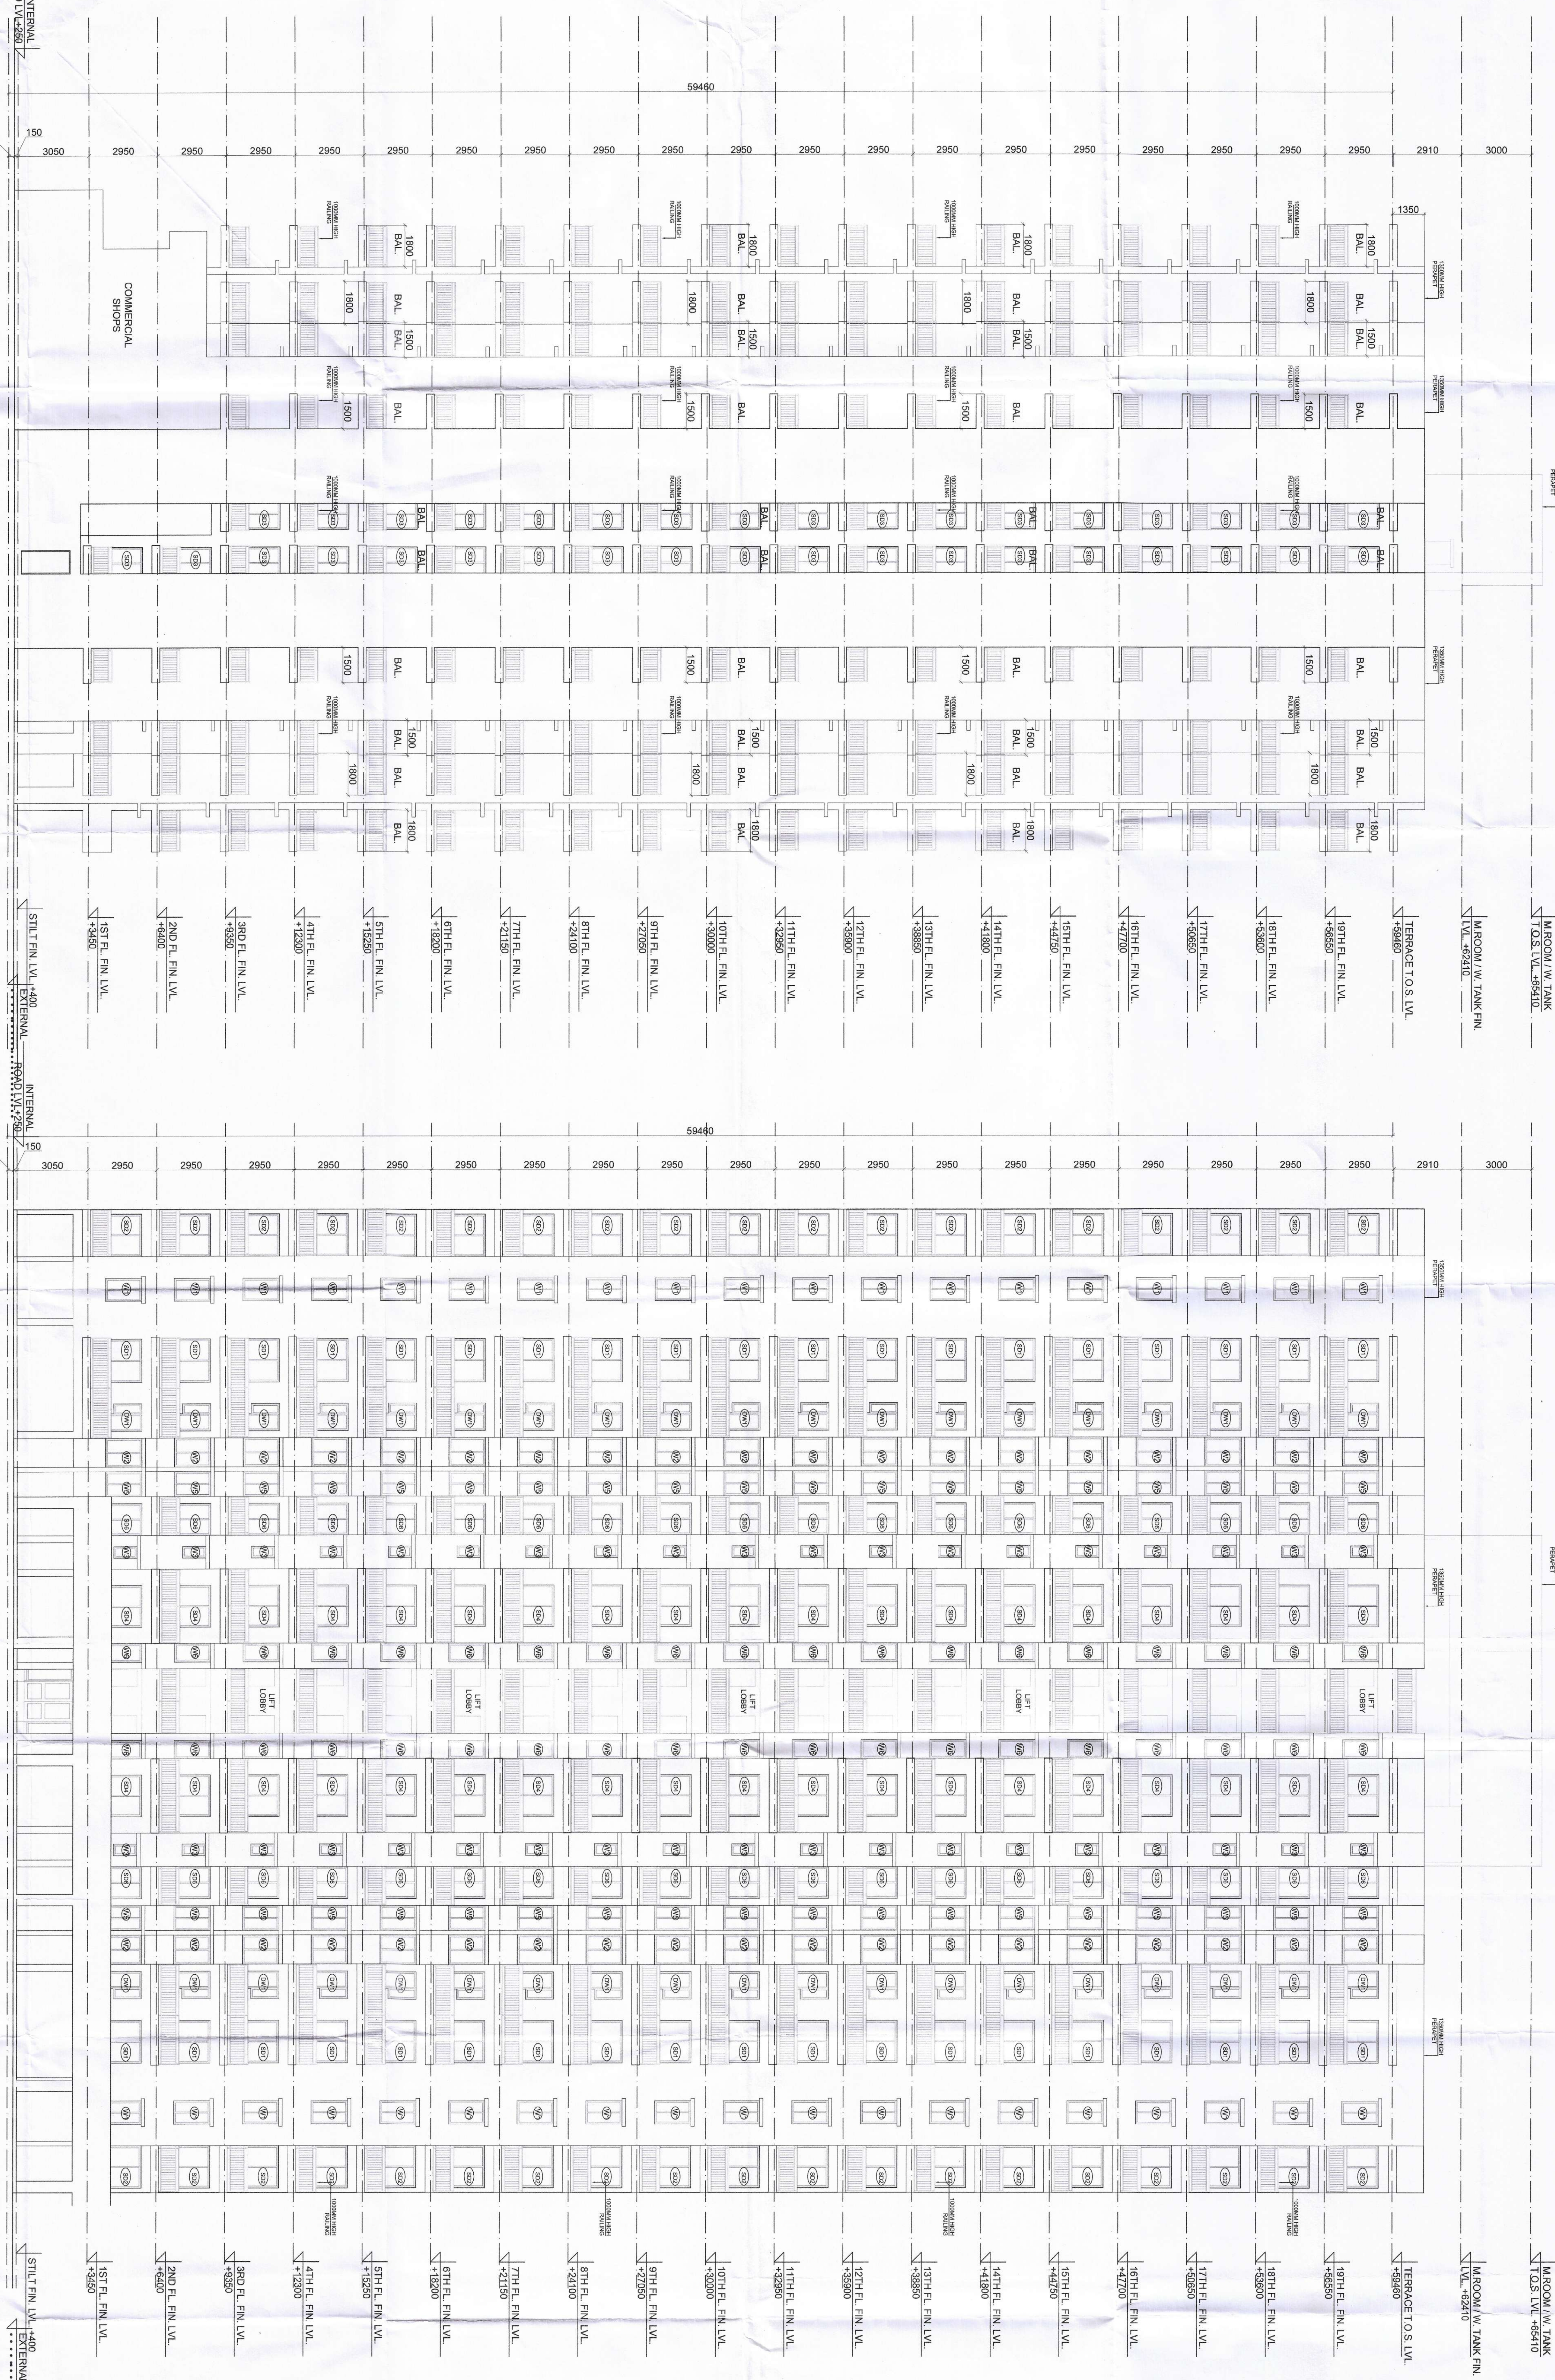

SIDE ELEVATION

FRONT ELEVATION

SCALE: 1/100 @A0 DATE: DEC. 2021

OWNER'S SIGNATURE
ARCHITECT'S SIGNATURE
PROJECT TITLE: TOWER T1 ELEVATION

SUBMISSION DRAWING
CLIENT: [Name]
PROJECT TITLE: TOWER T1 ELEVATION
SCALE: 1/100 @A0 DATE: DEC. 2021