




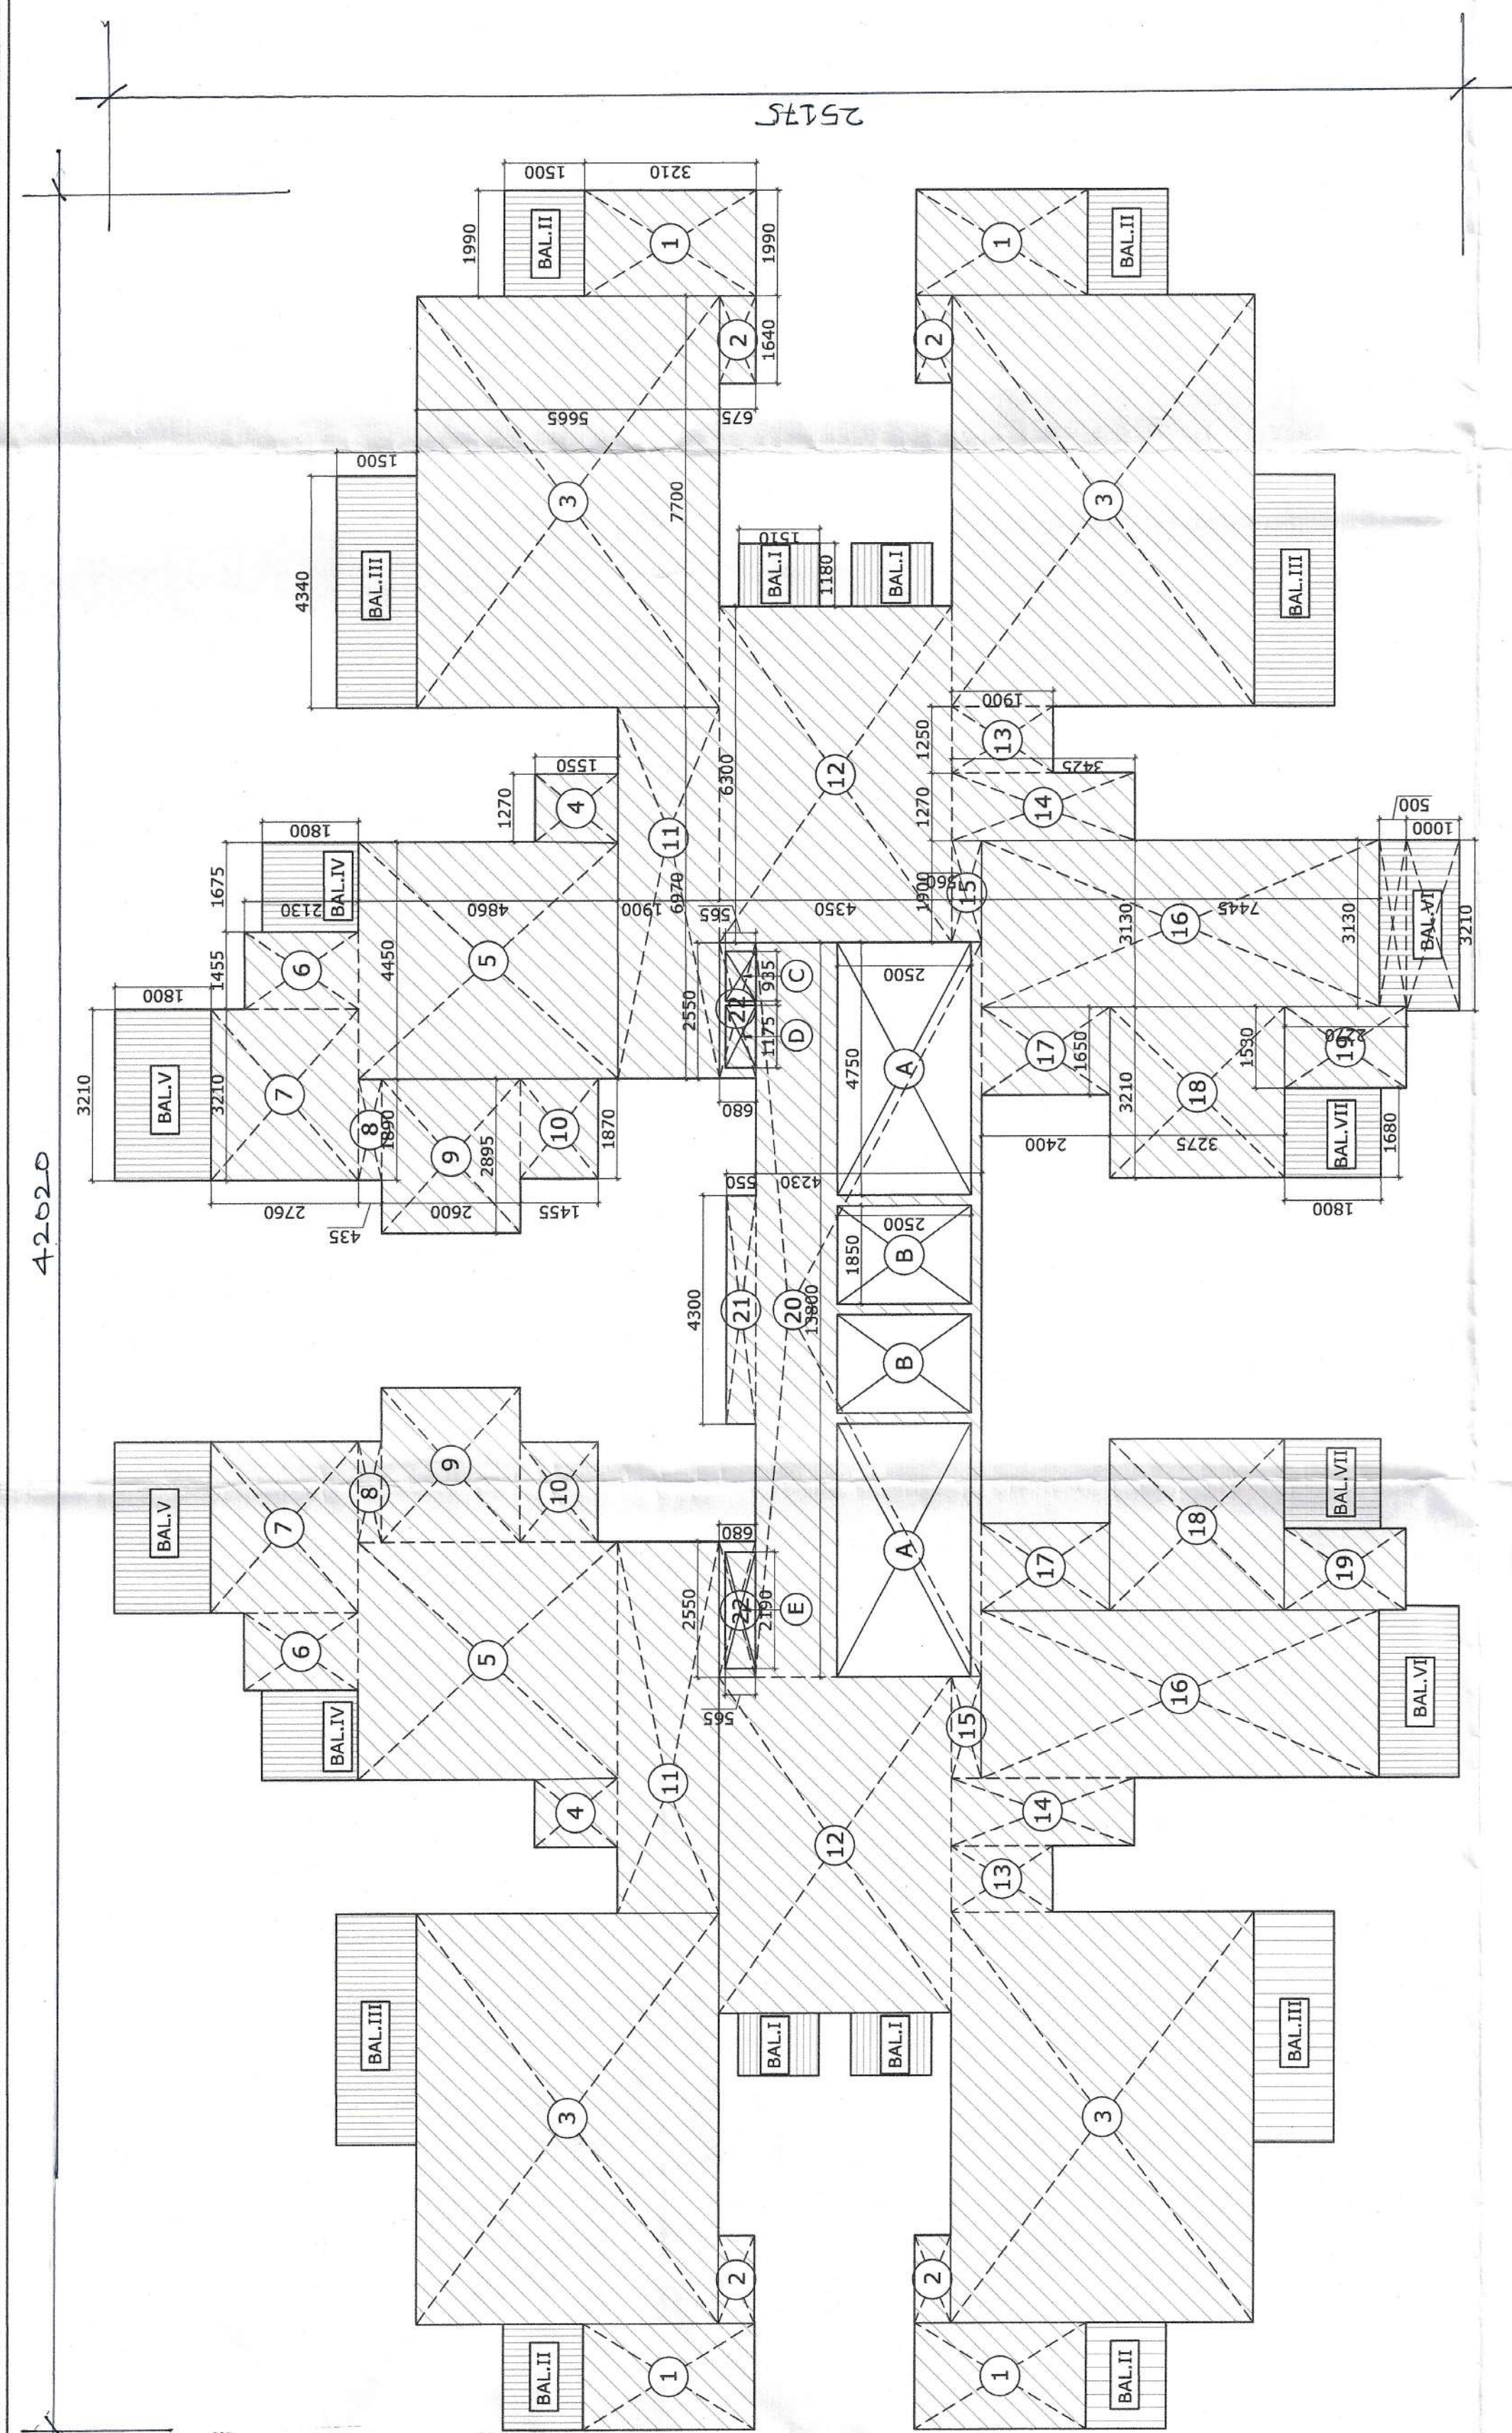

TYPICAL FLOOR AREA DIAGRAM (3RD TO 25TH. FLOOR)

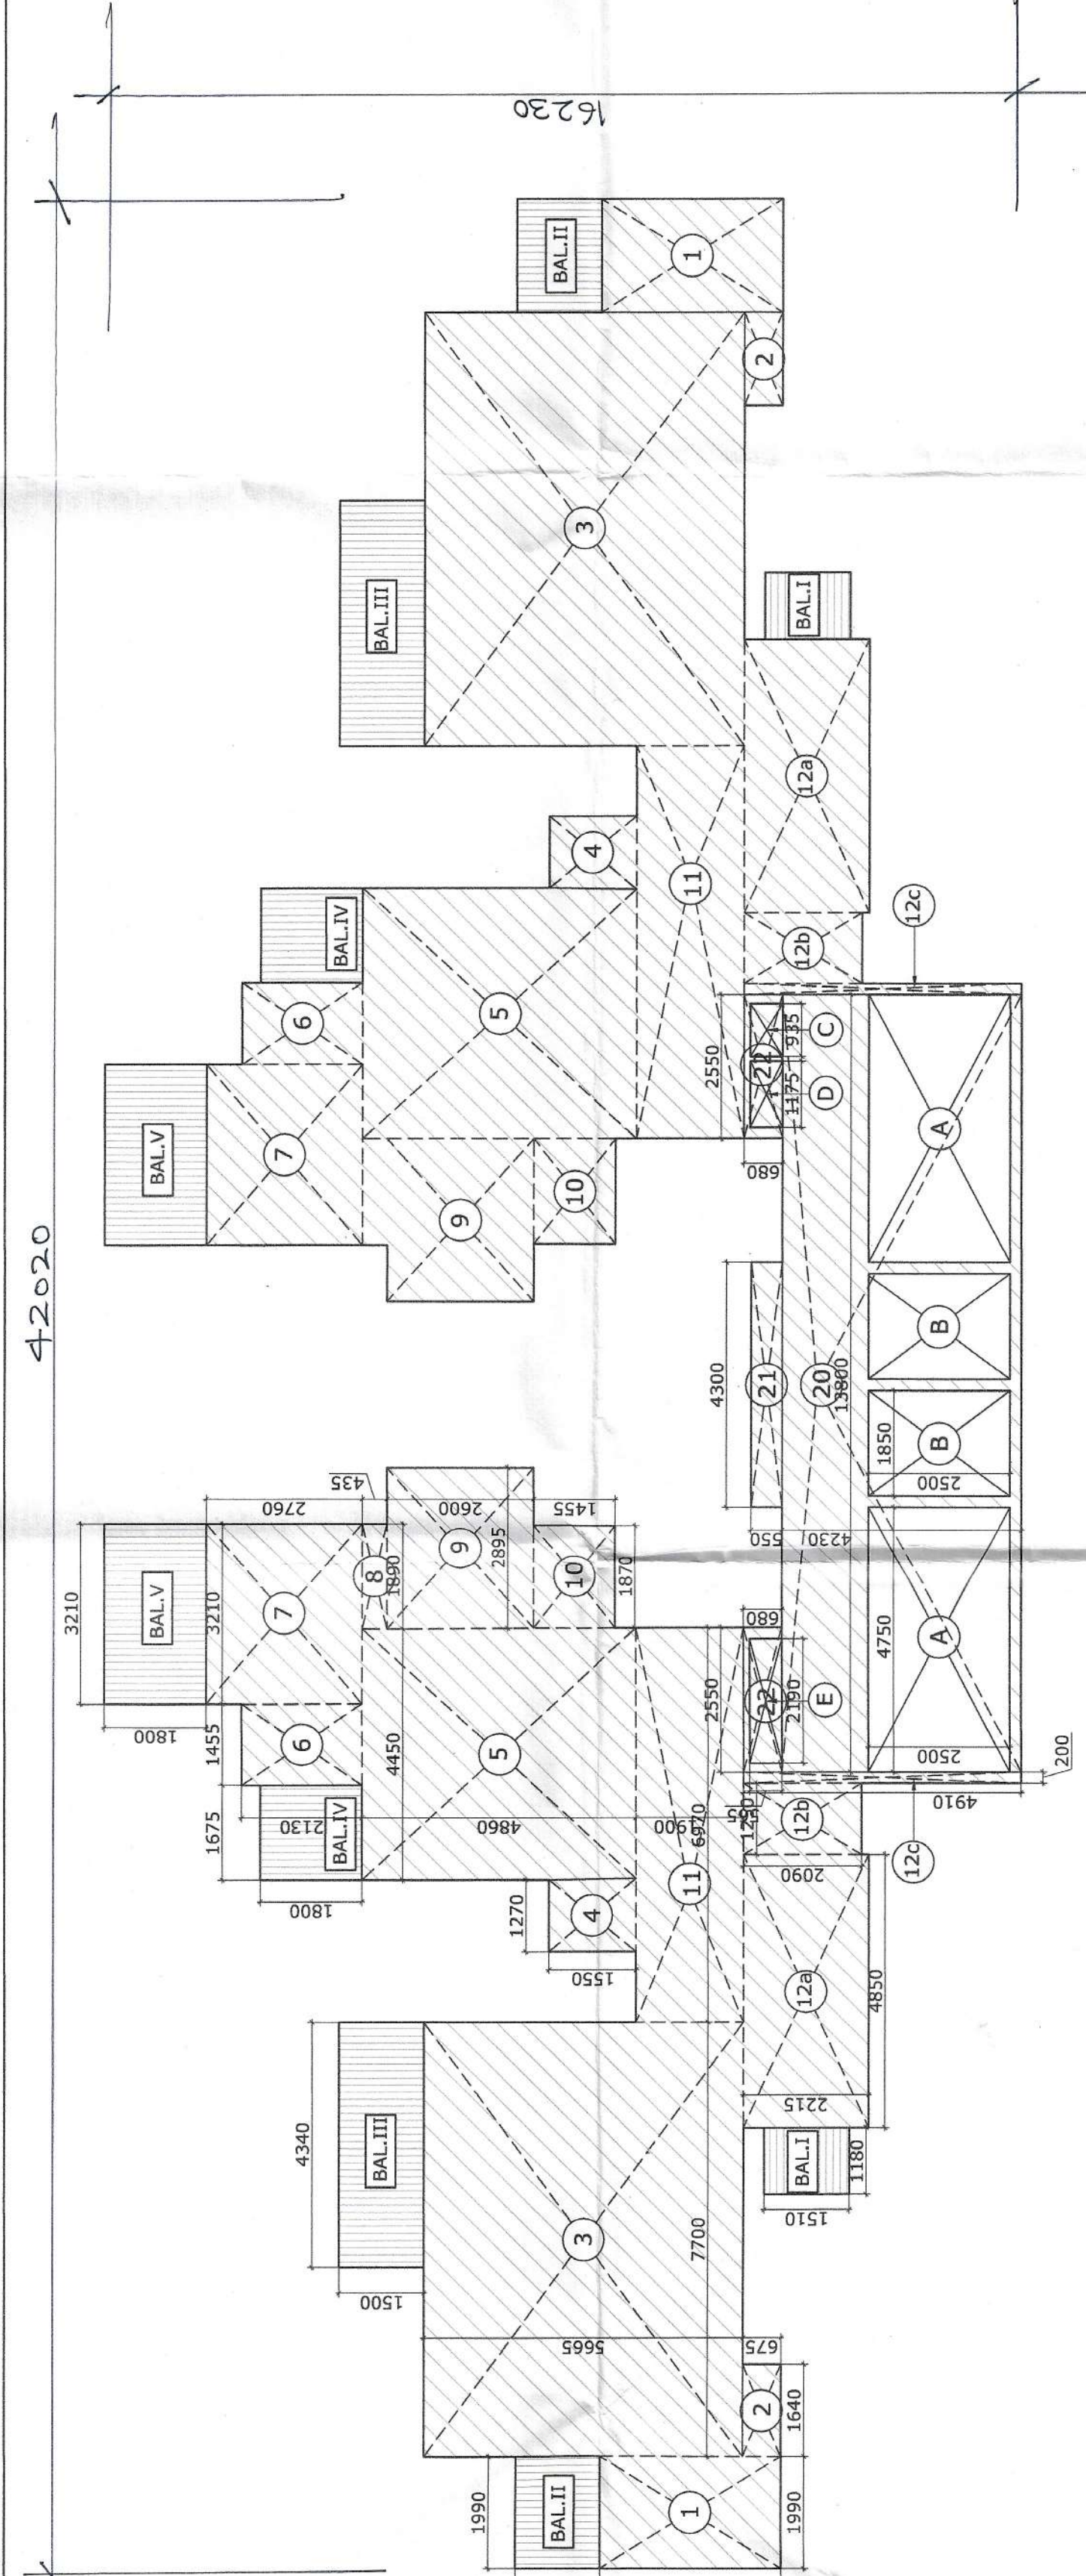

1ST & 2ND FLOOR AREA DIAGRAM

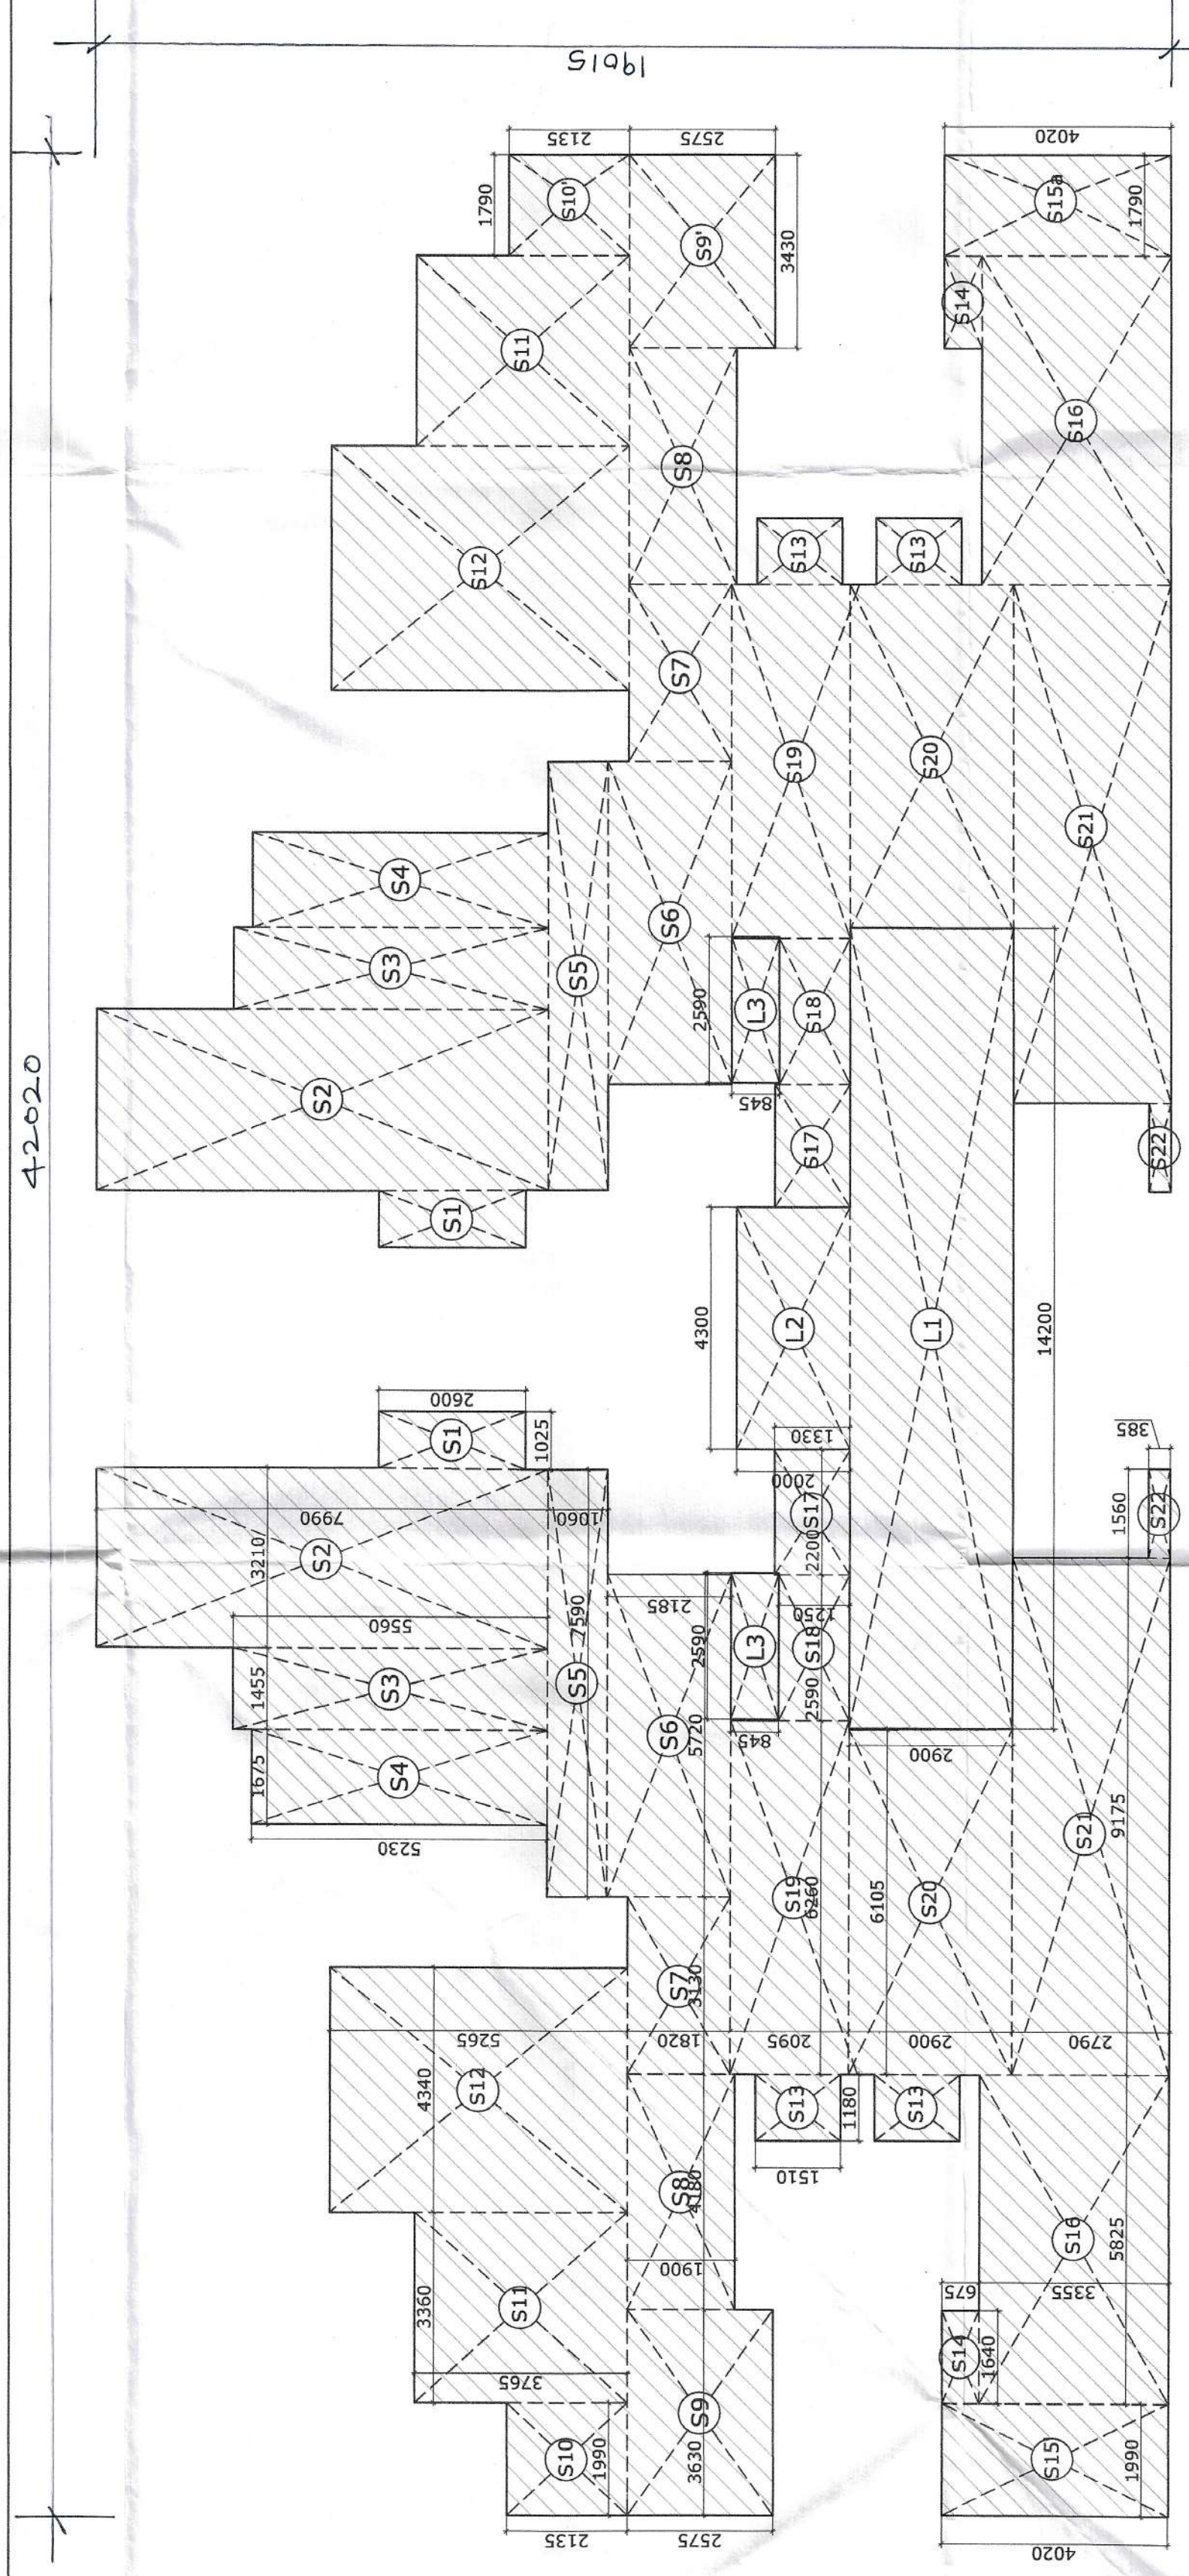

STILT PARKING AREA DIAGRAM


TYPICAL FLOOR F.A.R. AREA DETAIL (C ₅ -A ₁ - 2.5% Floor)									
1	1.990	X	3.210	X	4	25.552	SQ.M.		
2	1.640	X	0.675	X	4	4.428	SQ.M.		
3	7.700	X	5.665	X	4	174.482	SQ.M.		
4	1.270	X	1.550	X	2	3.937	SQ.M.		
5	4.450	X	4.860	X	2	43.254	SQ.M.		
6	1.455	X	2.130	X	2	6.198	SQ.M.		
7	3.210	X	2.760	X	2	17.719	SQ.M.		
8	1.890	X	0.435	X	2	1.644	SQ.M.		
9	2.895	X	2.600	X	2	15.054	SQ.M.		
10	1.870	X	1.455	X	2	5.442	SQ.M.		
11	6.970	X	1.900	X	2	26.486	SQ.M.		
12	6.300	X	4.350	X	2	54.810	SQ.M.		
13	1.250	X	1.900	X	2	4.750	SQ.M.		
14	1.270	X	3.425	X	2	8.700	SQ.M.		
15	1.900	X	0.560	X	2	2.128	SQ.M.		
16	3.130	X	7.445	X	2	46.606	SQ.M.		
17	1.650	X	2.400	X	2	7.920	SQ.M.		
18	3.210	X	3.275	X	2	21.026	SQ.M.		
19	1.530	X	2.270	X	2	6.946	SQ.M.		
20	13.800	X	4.230	X	1	58.374	SQ.M.		
21	4.300	X	0.550	X	2	3.365	SQ.M.		
22	2.550	X	0.680	X	2	3.468	SQ.M.		
TOTAL							541.288	SQ.M.	
LESS AREA									
A	4.750	X	2.500	X	2	23.750	SQ.M.		
B	1.850	X	2.500	X	2	9.250	SQ.M.		
C	0.935	X	0.565	X	1	0.528	SQ.M.		
D	1.175	X	0.565	X	1	0.664	SQ.M.		
E	2.190	X	0.565	X	1	1.237	SQ.M.		
TOTAL							35.430	SQ.M.	
TYPICAL FLOOR F.A.R. AREA = 541.288 - 35.430 =							505.859	SQ.M.	

BALCONY AREA CALCULATION TYPICAL FLOOR									
BALCONY I	1.180	X	1.510	X	4	7.127	SQ.M.		
BALCONY II	1.990	X	1.200	X	4	11.640	SQ.M.		
BALCONY III	4.340	X	1.500	X	4	26.040	SQ.M.		
BALCONY IV	1.675	X	1.800	X	2	6.030	SQ.M.		
BALCONY V	3.210	X	1.800	X	2	11.556	SQ.M.		
BALCONY VI	3.210	X	1.000	X	2	6.420	SQ.M.		
BALCONY VII	3.130	X	0.500	X	2	3.130	SQ.M.		
BALCONY VIII	1.680	X	1.800	X	2	6.048	SQ.M.		
TOTAL							78.291	SQ.M.	

1ST & 2ND FLOOR F.A.R. AREA DETAIL									
1	1.990	X	3.210	X	2	12.776	SQ.M.		
2	1.640	X	0.675	X	2	2.214	SQ.M.		
3	7.700	X	5.665	X	2	87.241	SQ.M.		
4	1.270	X	1.550	X	2	3.937	SQ.M.		
5	4.450	X	4.860	X	2	43.254	SQ.M.		
6	1.455	X	2.130	X	2	6.198	SQ.M.		
7	3.210	X	2.760	X	2	17.719	SQ.M.		
8	1.890	X	0.435	X	2	1.644	SQ.M.		
9	2.895	X	2.600	X	2	15.054	SQ.M.		
10	1.870	X	1.455	X	2	5.442	SQ.M.		
11	6.970	X	1.900	X	2	26.486	SQ.M.		
12a	4.850	X	2.215	X	2	21.486	SQ.M.		
12b	1.250	X	2.090	X	2	5.235	SQ.M.		
12c	0.200	X	4.910	X	2	1.964	SQ.M.		
13	2.890	X	2.130	X	1	6.153	SQ.M.		
14	2.890	X	0.550	X	1	2.345	SQ.M.		
22	2.550	X	0.680	X	2	3.468	SQ.M.		
TOTAL							314.847	SQ.M.	
LESS AREA									
A	4.750	X	2.500	X	2	23.750	SQ.M.		
B	1.850	X	2.500	X	2	9.250	SQ.M.		
C	0.935	X	0.565	X	1	0.528	SQ.M.		
D	1.175	X	0.565	X	1	0.664	SQ.M.		
E	2.190	X	0.565	X	1	1.237	SQ.M.		
TOTAL							35.430	SQ.M.	
TYPICAL FLOOR F.A.R. AREA = 314.847 - 35.430 =							279.417	SQ.M.	

BALCONY AREA CALCULATION 1st & 2nd FLOOR									
BALCONY I	1.180	X	1.510	X	2	3.564	SQ.M.		
BALCONY II	1.990	X	1.500	X	2	5.970	SQ.M.		
BALCONY III	4.340	X	1.500	X	2	13.020	SQ.M.		
BALCONY IV	1.675	X	1.800	X	2	6.030	SQ.M.		
BALCONY V	3.210	X	1.800	X	2	11.556	SQ.M.		
TOTAL							40.140	SQ.M.	


STILT AREA DETAIL TOWER T2									
S1	1.025	X	2.600	X	2	5.330	SQ.M.		
S2	3.210	X	7.990	X	2	51.296	SQ.M.		
S3	1.455	X	5.560	X	2	16.180	SQ.M.		
S4	1.675	X	5.230	X	2	17.521	SQ.M.		
S5	7.590	X	1.060	X	2	16.091	SQ.M.		
S6	5.720	X	2.185	X	2	24.996	SQ.M.		
S7	3.130	X	1.820	X	2	11.393	SQ.M.		
S8	4.180	X	1.900	X	2	15.884	SQ.M.		
S9	3.630	X	2.575	X	1	9.347	SQ.M.		
S9'	3.430	X	2.575	X	1	8.832	SQ.M.		
S10	1.990	X	2.135	X	1	4.249	SQ.M.		
S10'	1.790	X	2.135	X	1	3.822	SQ.M.		
S11	3.360	X	3.765	X	2	25.301	SQ.M.		
S12	4.340	X	5.265	X	2	45.700	SQ.M.		
S13	1.180	X	1.510	X	4	7.127	SQ.M.		
S14	1.640	X	0.675	X	2	2.214	SQ.M.		
S15a	1.790	X	4.020	X	1	7.196	SQ.M.		
S15'	1.990	X	4.020	X	1	8.000	SQ.M.		
S16	5.825	X	3.355	X	2	39.086	SQ.M.		
S17	2.200	X	1.330	X	2	5.852	SQ.M.		
S18	2.590	X	1.250	X	2	6.475	SQ.M.		
S19	6.260	X	2.095	X	2	26.229	SQ.M.		
S20	6.105	X	2.900	X	2	35.609	SQ.M.		
S21	9.175	X	2.790	X	2	51.197	SQ.M.		
S22	1.560	X	0.385	X	2	1.201	SQ.M.		
TOTAL							445.927	SQ.M.	
STILT AREA							445.927	SQ.M.	

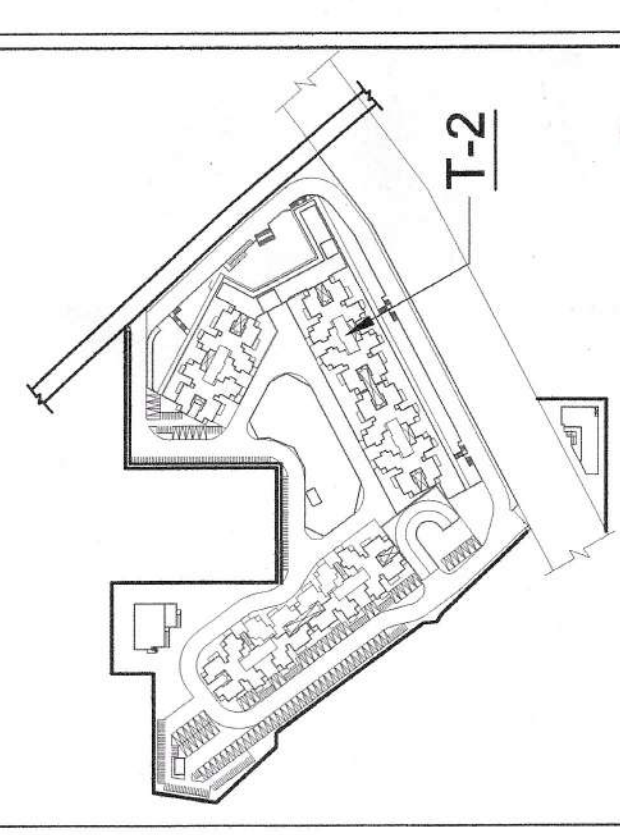

KEY PLAN


STILT LOBBY AREA DIAGRAM

STILT FLOOR F.A.R. AREA DETAIL									
L1	14.200	X	2.900	X	1	41.180	SQ.M.		
L2	2.000	X	4.300	X	1	8.600	SQ.M.		
L3	2.590	X	0.845	X	2	4.377	SQ.M.		
TOTAL							54.157	SQ.M.	
STILT FLOOR F.A.R. AREA							54.157	SQ.M.	

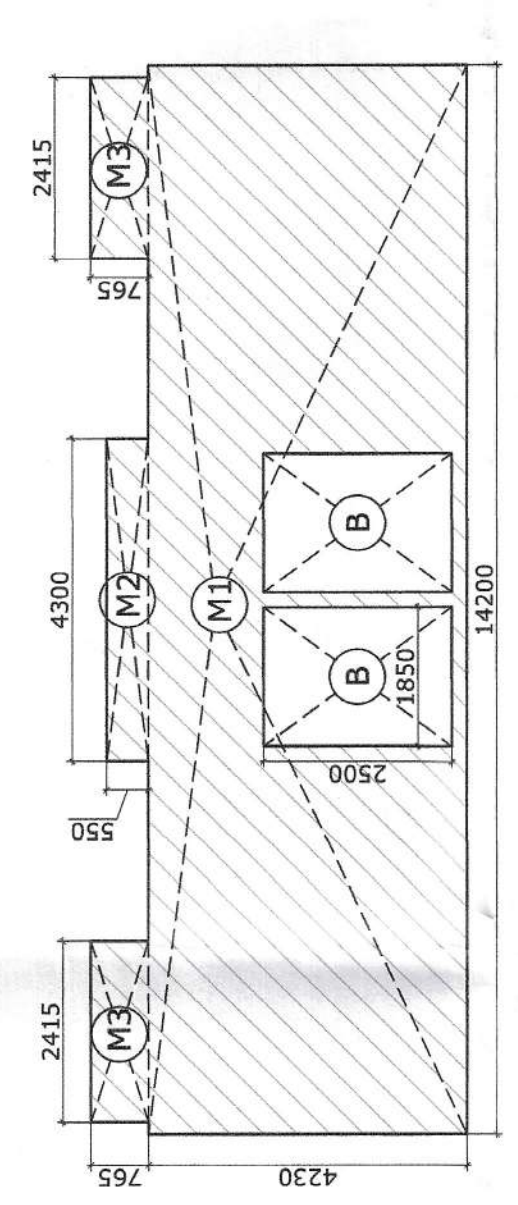

MUMTY AREA DIAGRAM

MUMTY AREA DETAIL									
M1	14.200	X	4.230	X	1	60.066	SQ.M.		
M2	4.300	X	0.550	X	1	2.365	SQ.M.		
M3	2.415	X	0.765	X	2	3.695	SQ.M.		
TOTAL							66.126	SQ.M.	
LESS AREA									
B	1.850	X	2.500	X	2	9.250	SQ.M.		
TOTAL							9.250	SQ.M.	
TOTAL MUMTY AREA							66.126 - 9.250	56.876	SQ.M.

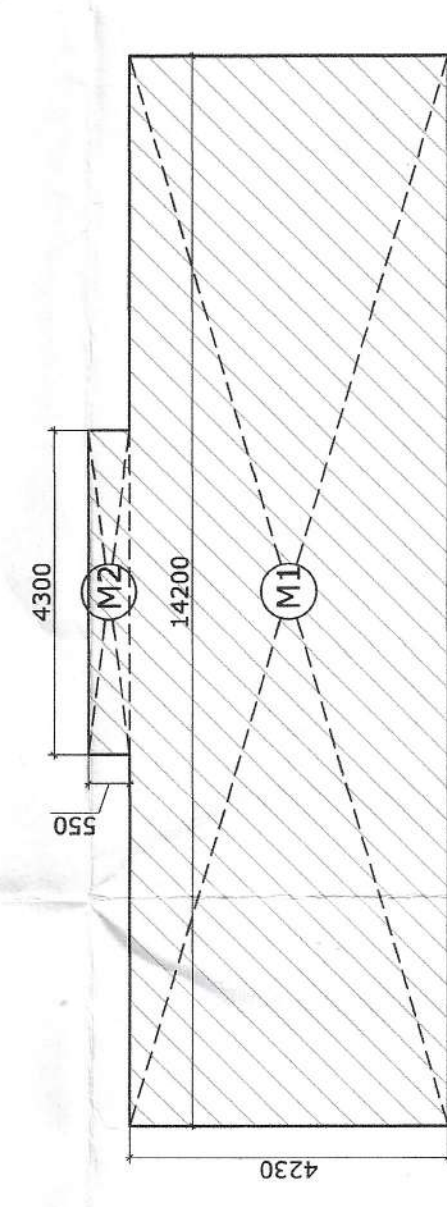

M.R.OOM & WATER TANK AREA DIAGRAM

M.R.OOM / W.TANK AREA DETAIL									
M1	14.200	X	4.230	X	1	60.066	SQ.M.		
M2	4.300	X	0.550	X	1	2.365	SQ.M.		
TOTAL							62.431	SQ.M.	
TOTAL M.R.OOM / W.TANK							62.431	SQ.M.	

GROUND COVERAGE : TOWER T2									
F.A.R. OF STILT LOBBY AREA							54.157	SQ.M.	
STILT LOBBY AREA							445.927	SQ.M.	
TOTAL							500.084	SQ.M.	

TOTAL F.A.R. OF TOWER T-02									
F.A.R. ON GROUND FLOOR							54.157	SQ.M.	
F.A.R. ON 1ST TO 2ND FLOOR							279.417	SQ.M.	
F.A.R. ON 3RD TO 25TH FLOOR							505.859	SQ.M.	
TOTAL F.A.R. OF TOWER T-04							13467.748	SQ.M.	

BUILT UP AREA TOWER T-02									
F.A.R. OF STILT LOBBY + STILT AREA							500.084	SQ.M.	P
F.A.R. OF 1ST FLOOR + A+C+D+E							305.597	SQ.M.	Q
F.A.R. OF TYP FLOOR + A + C + D + E							532.038	SQ.M.	R
MUMTY AREA							56.876	SQ.M.	S
M.R.OOM & WATER TANK							62.431	SQ.M.	T
TOTAL BUILT UP AREA OF TOWER T-02							13467.459	SQ.M.	

SUBMISSION DRAWING

CLIENT
SYNERGYSHINE INFRA. LLP IN COLLABORATION WITH GLENDORA FINANCE LTD.

PROJECT TITLE
DTP (