



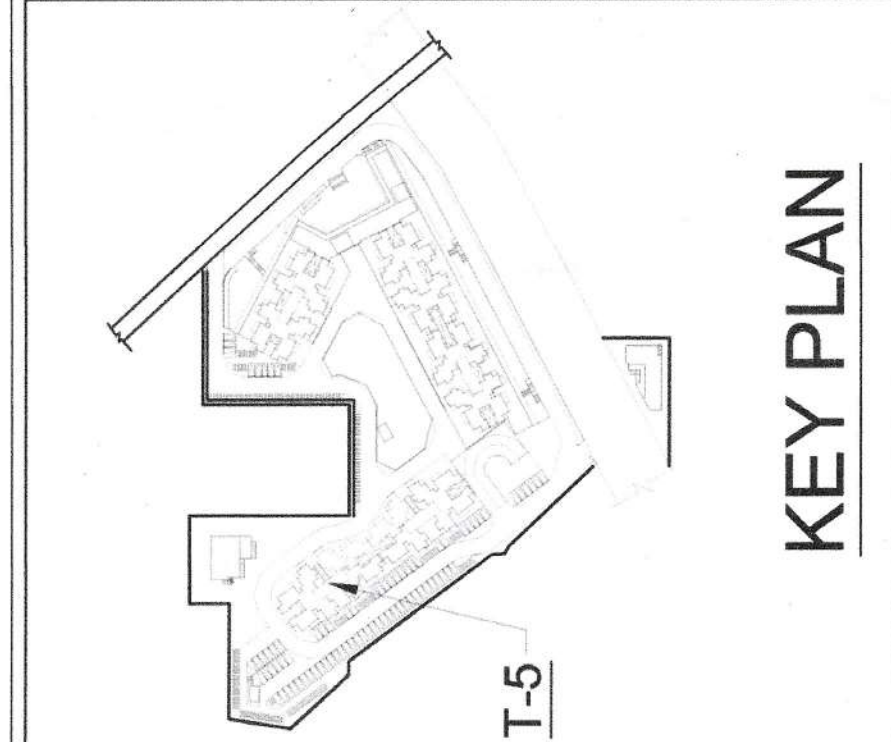

KEY PLAN

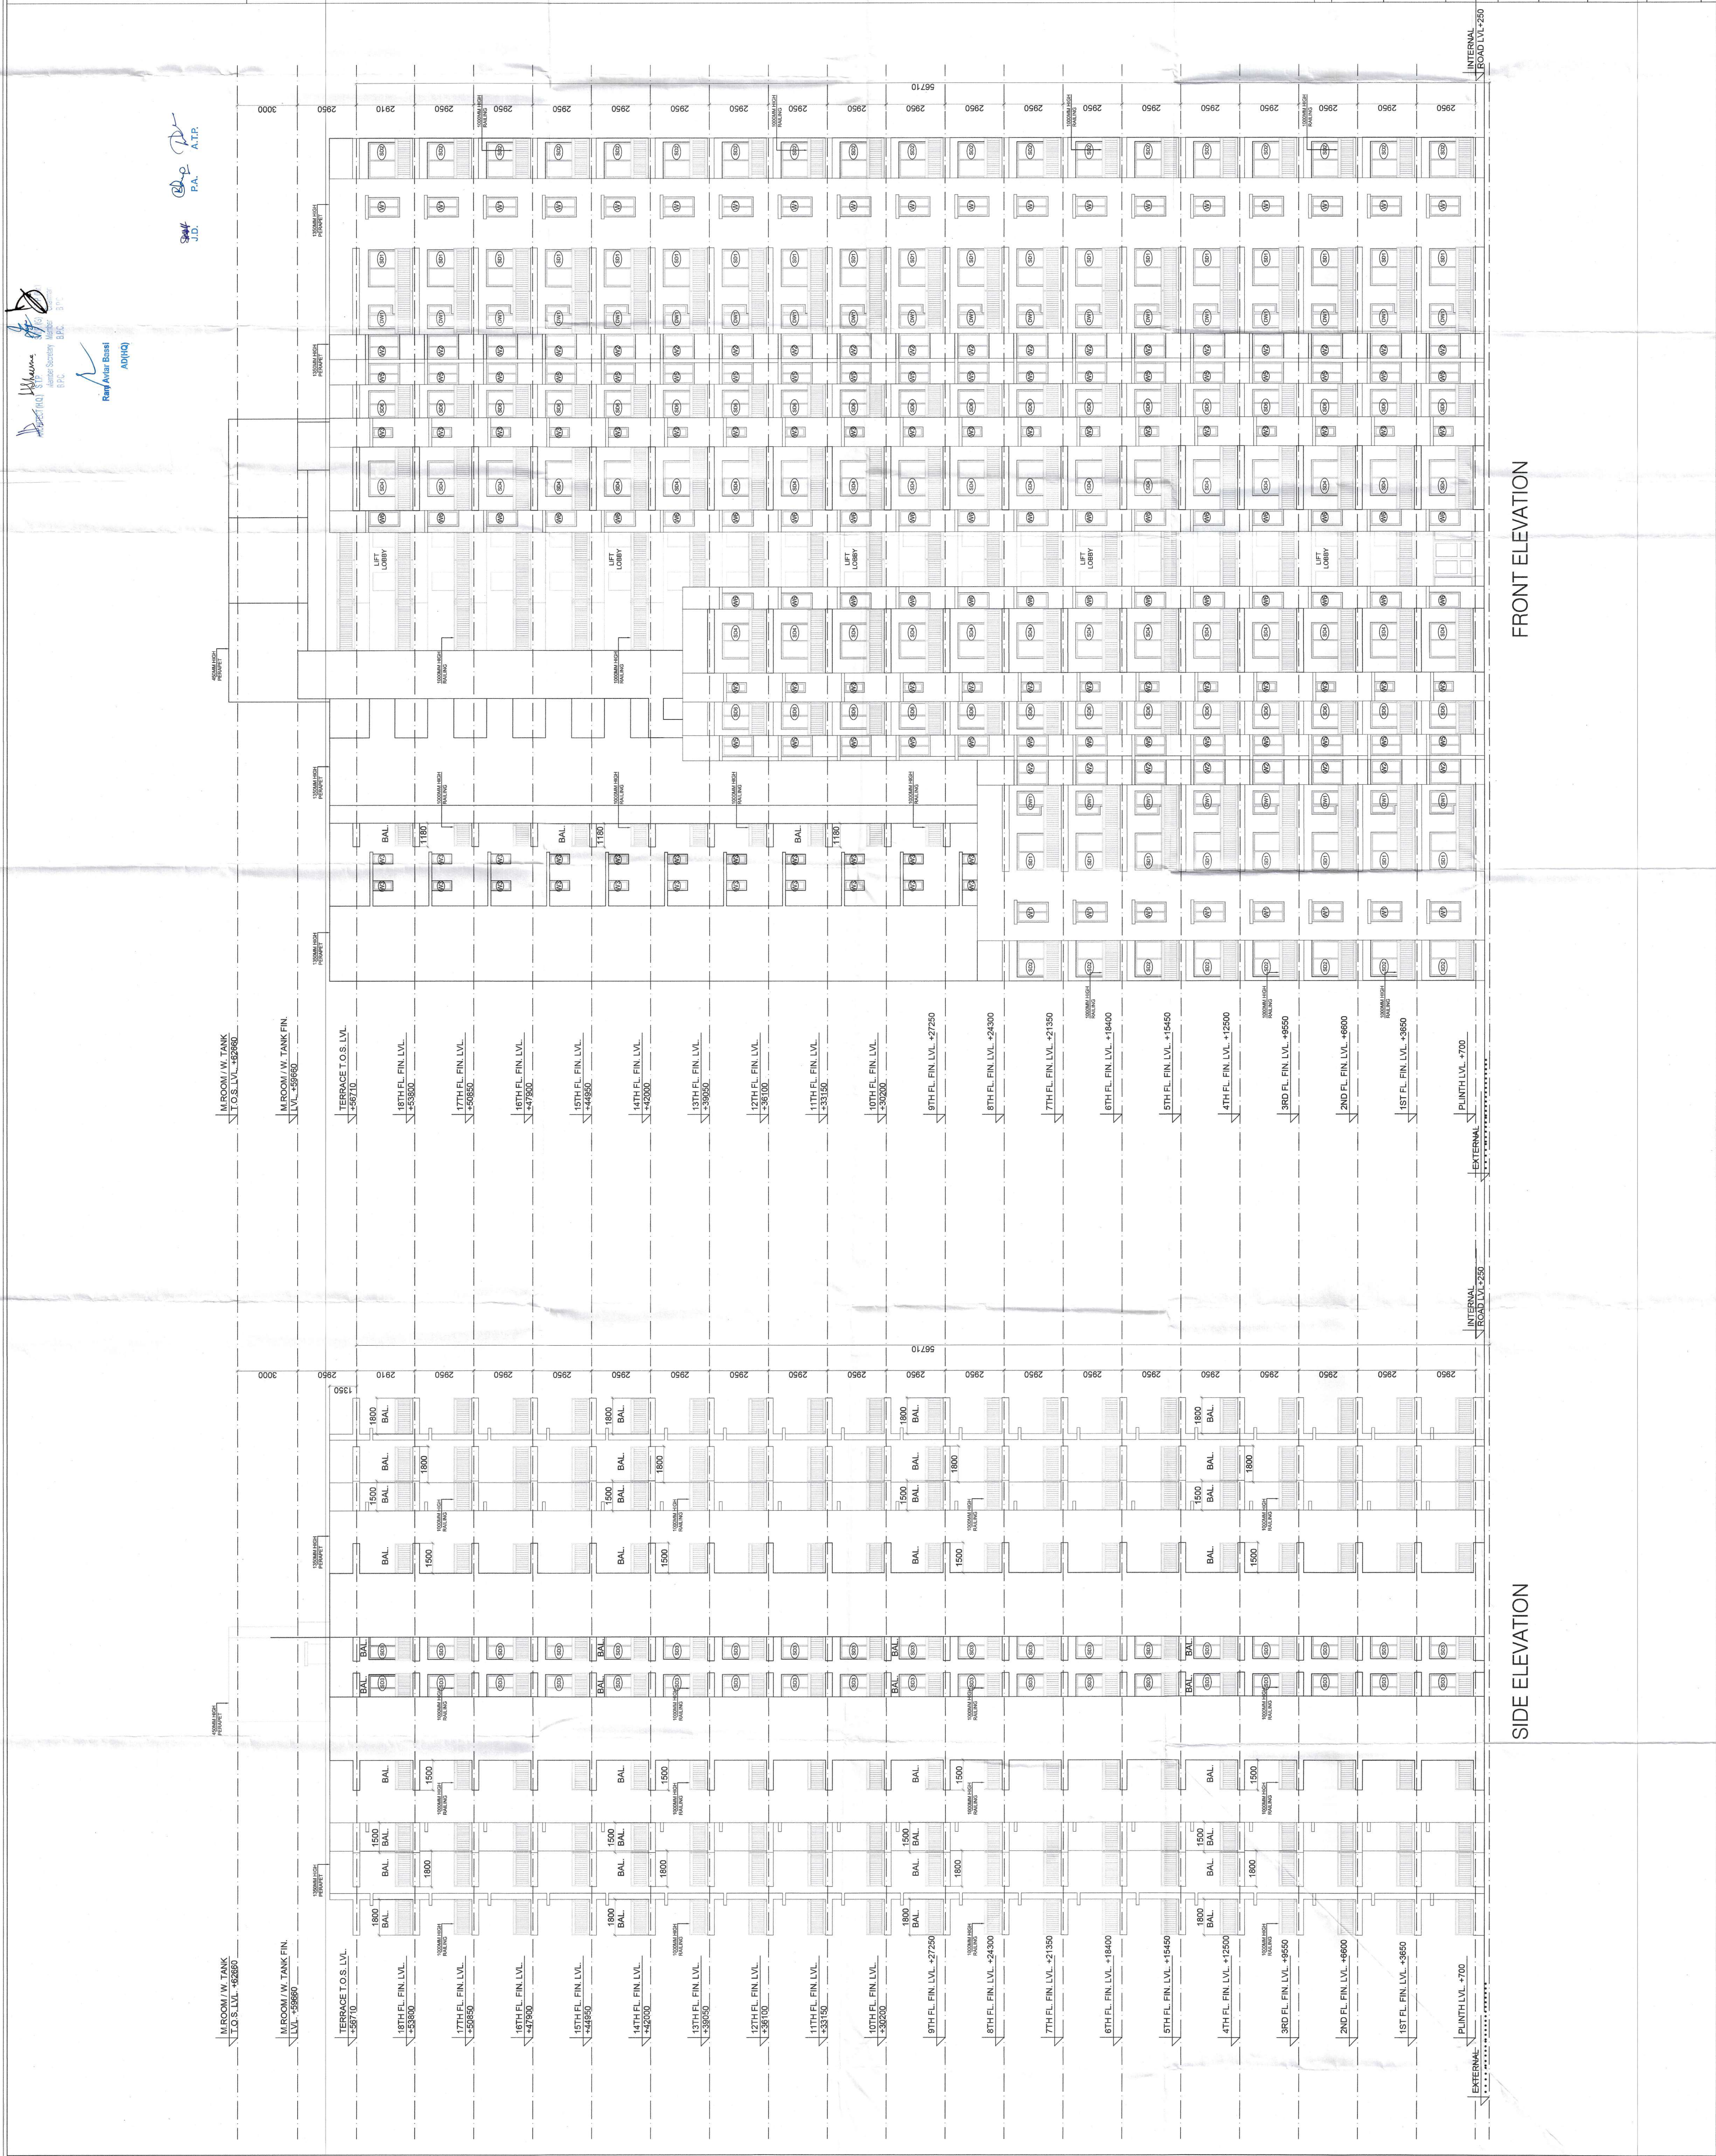

FRONT ELEVATION

SIDE ELEVATION

SUBMISSION DRAWING






