


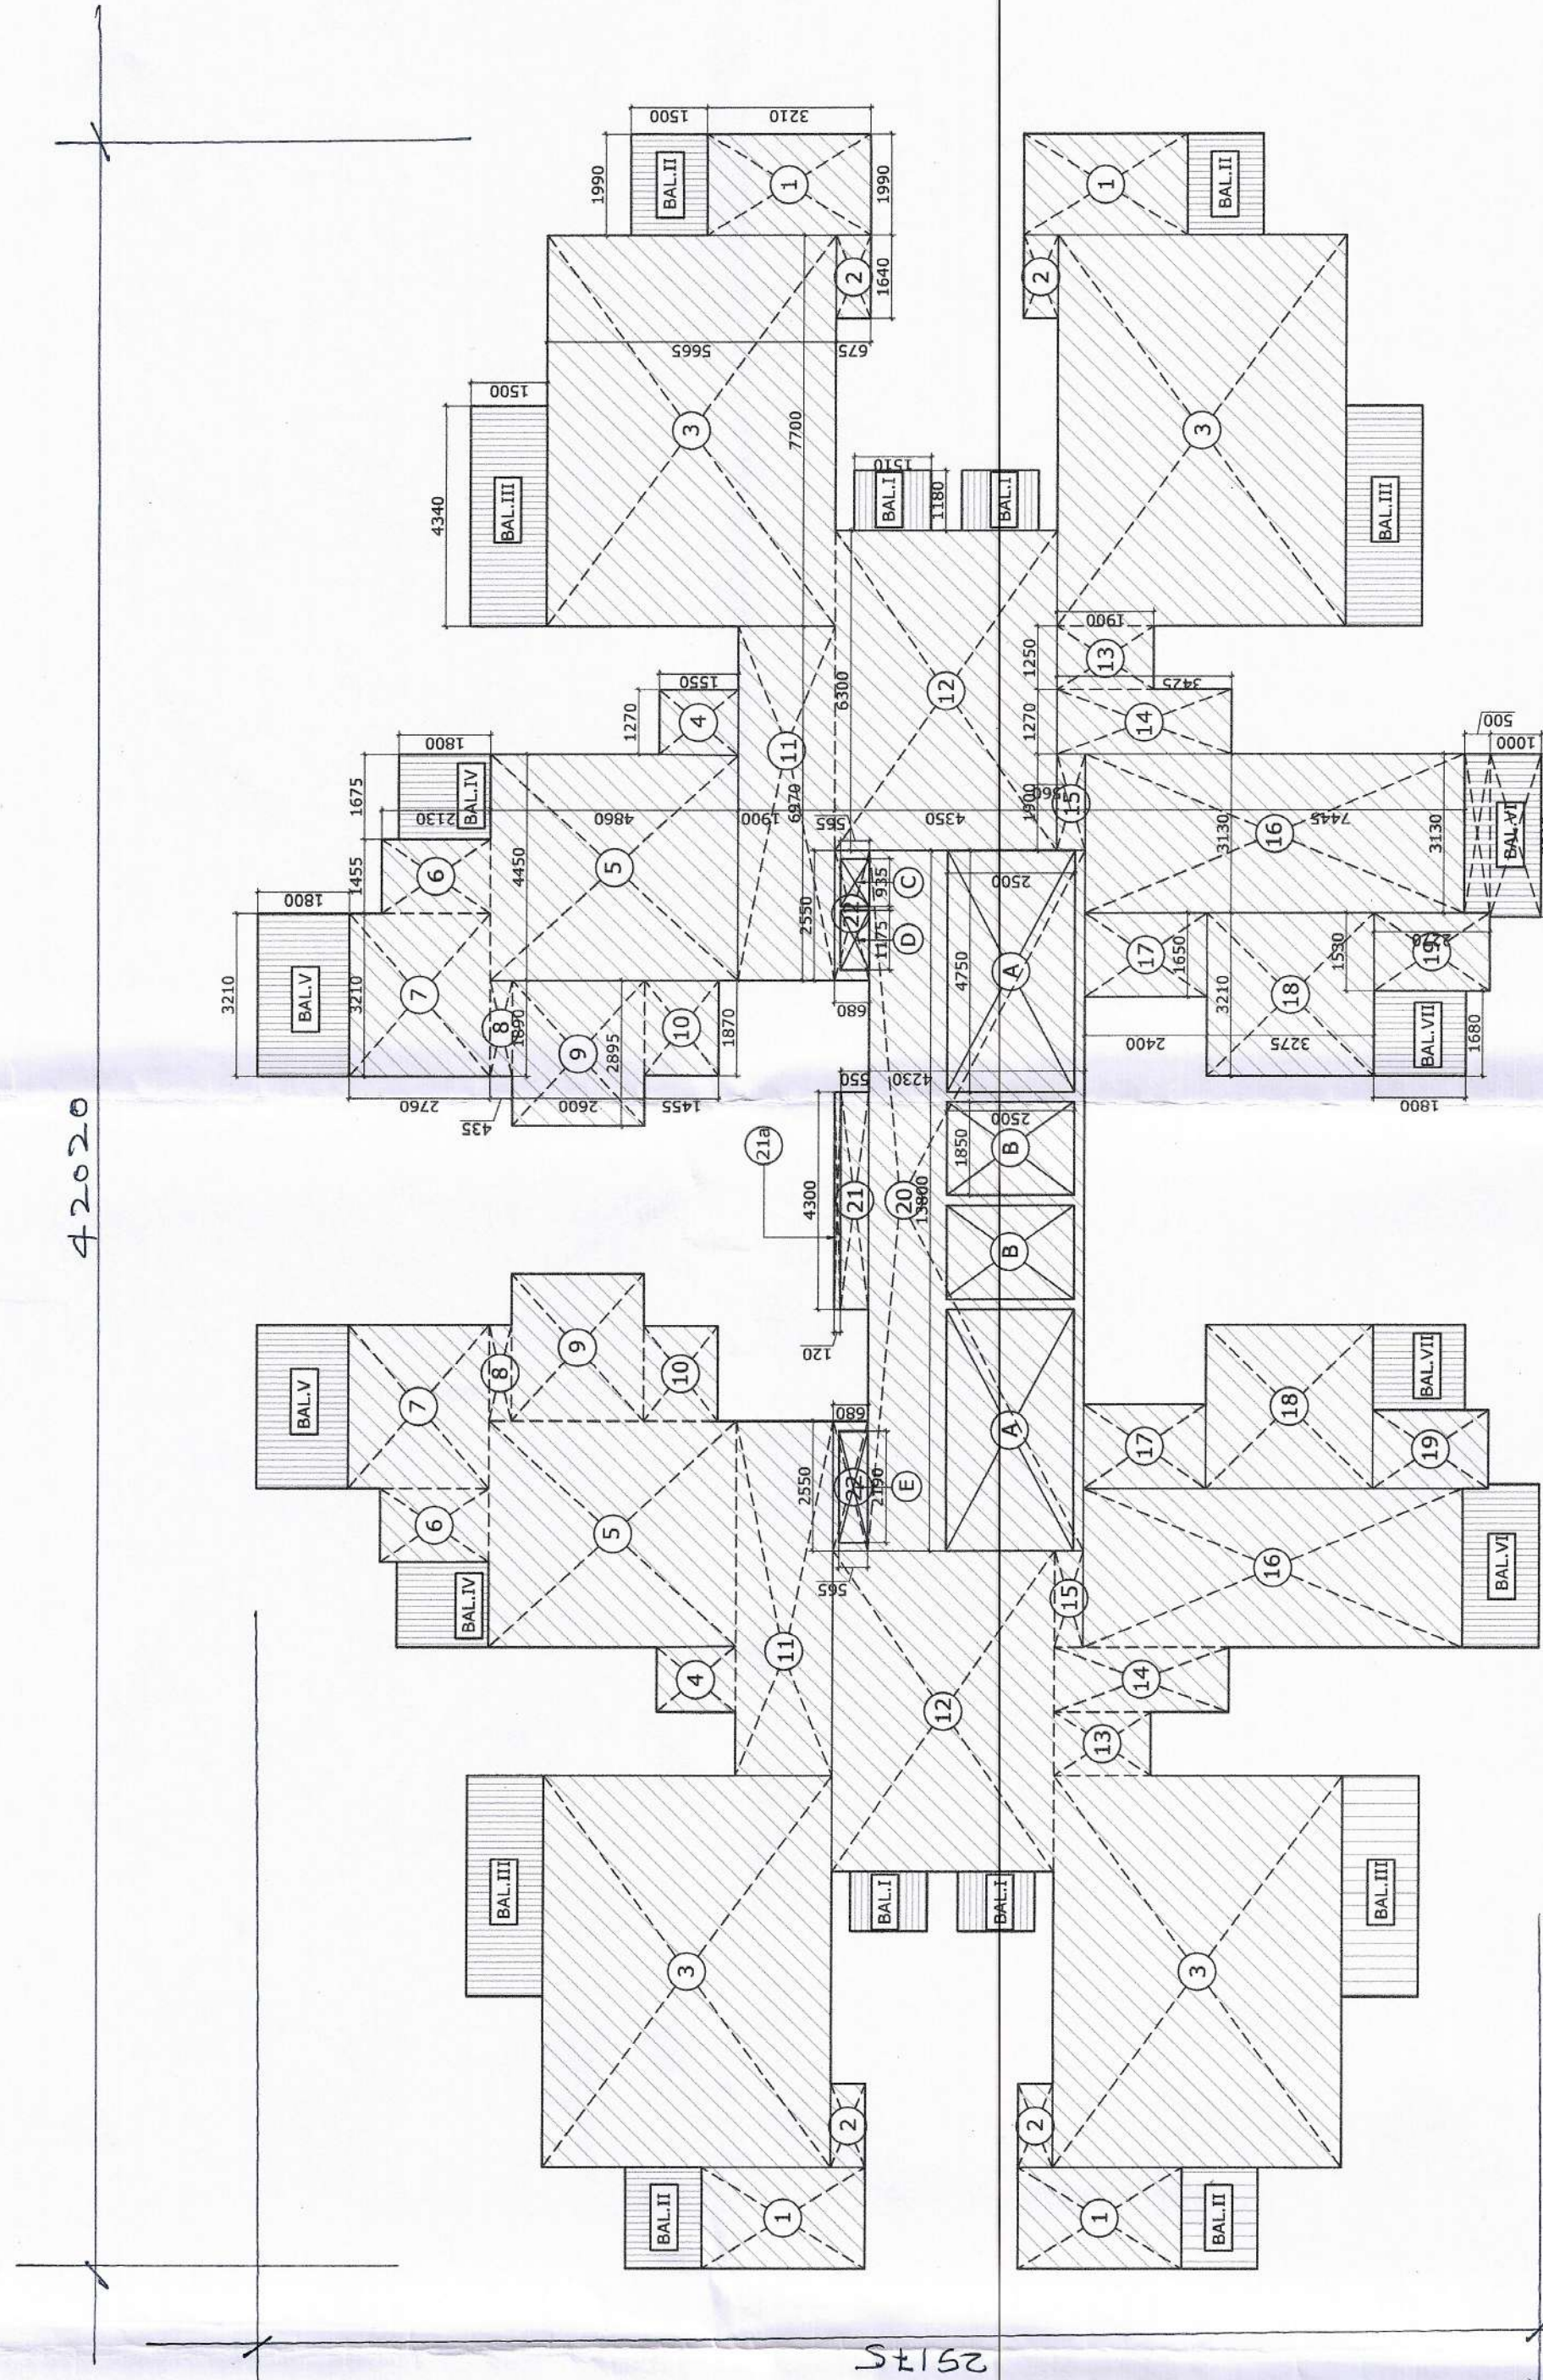

GROUND FLOOR F.A.R. AREA DETAIL				
1	1.990	X	3.210	X
2	1.640	X	0.675	X
3	7.700	X	5.665	X
4	1.270	X	1.550	X
5	4.450	X	4.860	X
6	1.455	X	2.130	X
7	3.210	X	2.760	X
8	1.890	X	0.435	X
9	2.895	X	2.600	X
10	1.870	X	1.455	X
11	6.970	X	4.900	X
12	1.250	X	1.900	X
13	1.250	X	1.900	X
14	1.270	X	3.425	X
15	1.900	X	0.550	X
16	3.130	X	7.445	X
17	1.650	X	2.400	X
18	3.210	X	3.275	X
19	1.530	X	2.770	X
20	13.800	X	4.130	X
21a	4.300	X	0.550	X
21b	4.300	X	0.120	X
22	2.550	X	0.680	X
TOTAL				


BALCONY AREA CALCULATION GROUND & TYPICAL FLOOR				
BALCONY I	1.180	X	1.510	X
BALCONY II	1.180	X	1.510	X
BALCONY III	4.460	X	1.500	X
BALCONY IV	1.075	X	1.800	X
BALCONY V	3.210	X	1.800	X
BALCONY VI	3.210	X	0.500	X
BALCONY VII	1.890	X	1.800	X
TOTAL				

8TH FLOOR F.A.R. AREA DETAIL				
1	1.990	X	3.210	X
2	1.640	X	0.675	X
3	7.700	X	5.665	X
4	1.270	X	1.550	X
5	4.450	X	4.860	X
6	1.455	X	2.130	X
7	3.210	X	2.760	X
8	1.890	X	0.435	X
9	2.895	X	2.600	X
10	1.870	X	1.455	X
11	6.970	X	4.900	X
12	1.250	X	1.900	X
13	1.250	X	1.900	X
14	1.270	X	3.425	X
15	1.900	X	0.550	X
16	3.130	X	7.445	X
17	1.650	X	2.400	X
18	3.210	X	3.275	X
19	1.530	X	2.770	X
20	13.800	X	4.130	X
21a	4.300	X	0.550	X
21b	4.300	X	0.120	X
22	2.550	X	0.680	X
TOTAL				


BALCONY AREA CALCULATION 8TH TO 12TH FLOOR				
BALCONY I	1.180	X	1.510	X
BALCONY II	1.180	X	1.510	X
BALCONY III	4.460	X	1.500	X
BALCONY IV	1.075	X	1.800	X
BALCONY V	3.210	X	1.800	X
BALCONY VI	3.210	X	0.500	X
BALCONY VII	1.890	X	1.800	X
TOTAL				

13TH FLOOR F.A.R. AREA DETAIL				
1	1.990	X	3.210	X
2	1.640	X	0.675	X
3	7.700	X	5.665	X
4	1.270	X	1.550	X
5	4.450	X	4.860	X
6	1.455	X	2.130	X
7	3.210	X	2.760	X
8	1.890	X	0.435	X
9	2.895	X	2.600	X
10	1.870	X	1.455	X
11	6.970	X	4.900	X
12	1.250	X	1.900	X
13	1.250	X	1.900	X
14	1.270	X	3.425	X
15	1.900	X	0.550	X
16	3.130	X	7.445	X
17	1.650	X	2.400	X
18	3.210	X	3.275	X
19	1.530	X	2.770	X
20	13.800	X	4.130	X
21	4.300	X	0.550	X
22	2.550	X	0.680	X
TOTAL				

BALCONY AREA CALCULATION 13TH TO 18TH FLOOR				
BALCONY I	1.180	X	1.510	X
BALCONY II	1.180	X	1.510	X
BALCONY III	4.460	X	1.500	X
BALCONY IV	1.075	X	1.800	X
BALCONY V	3.210	X	1.800	X
BALCONY VI	3.210	X	0.500	X
BALCONY VII	1.890	X	1.800	X
TOTAL				

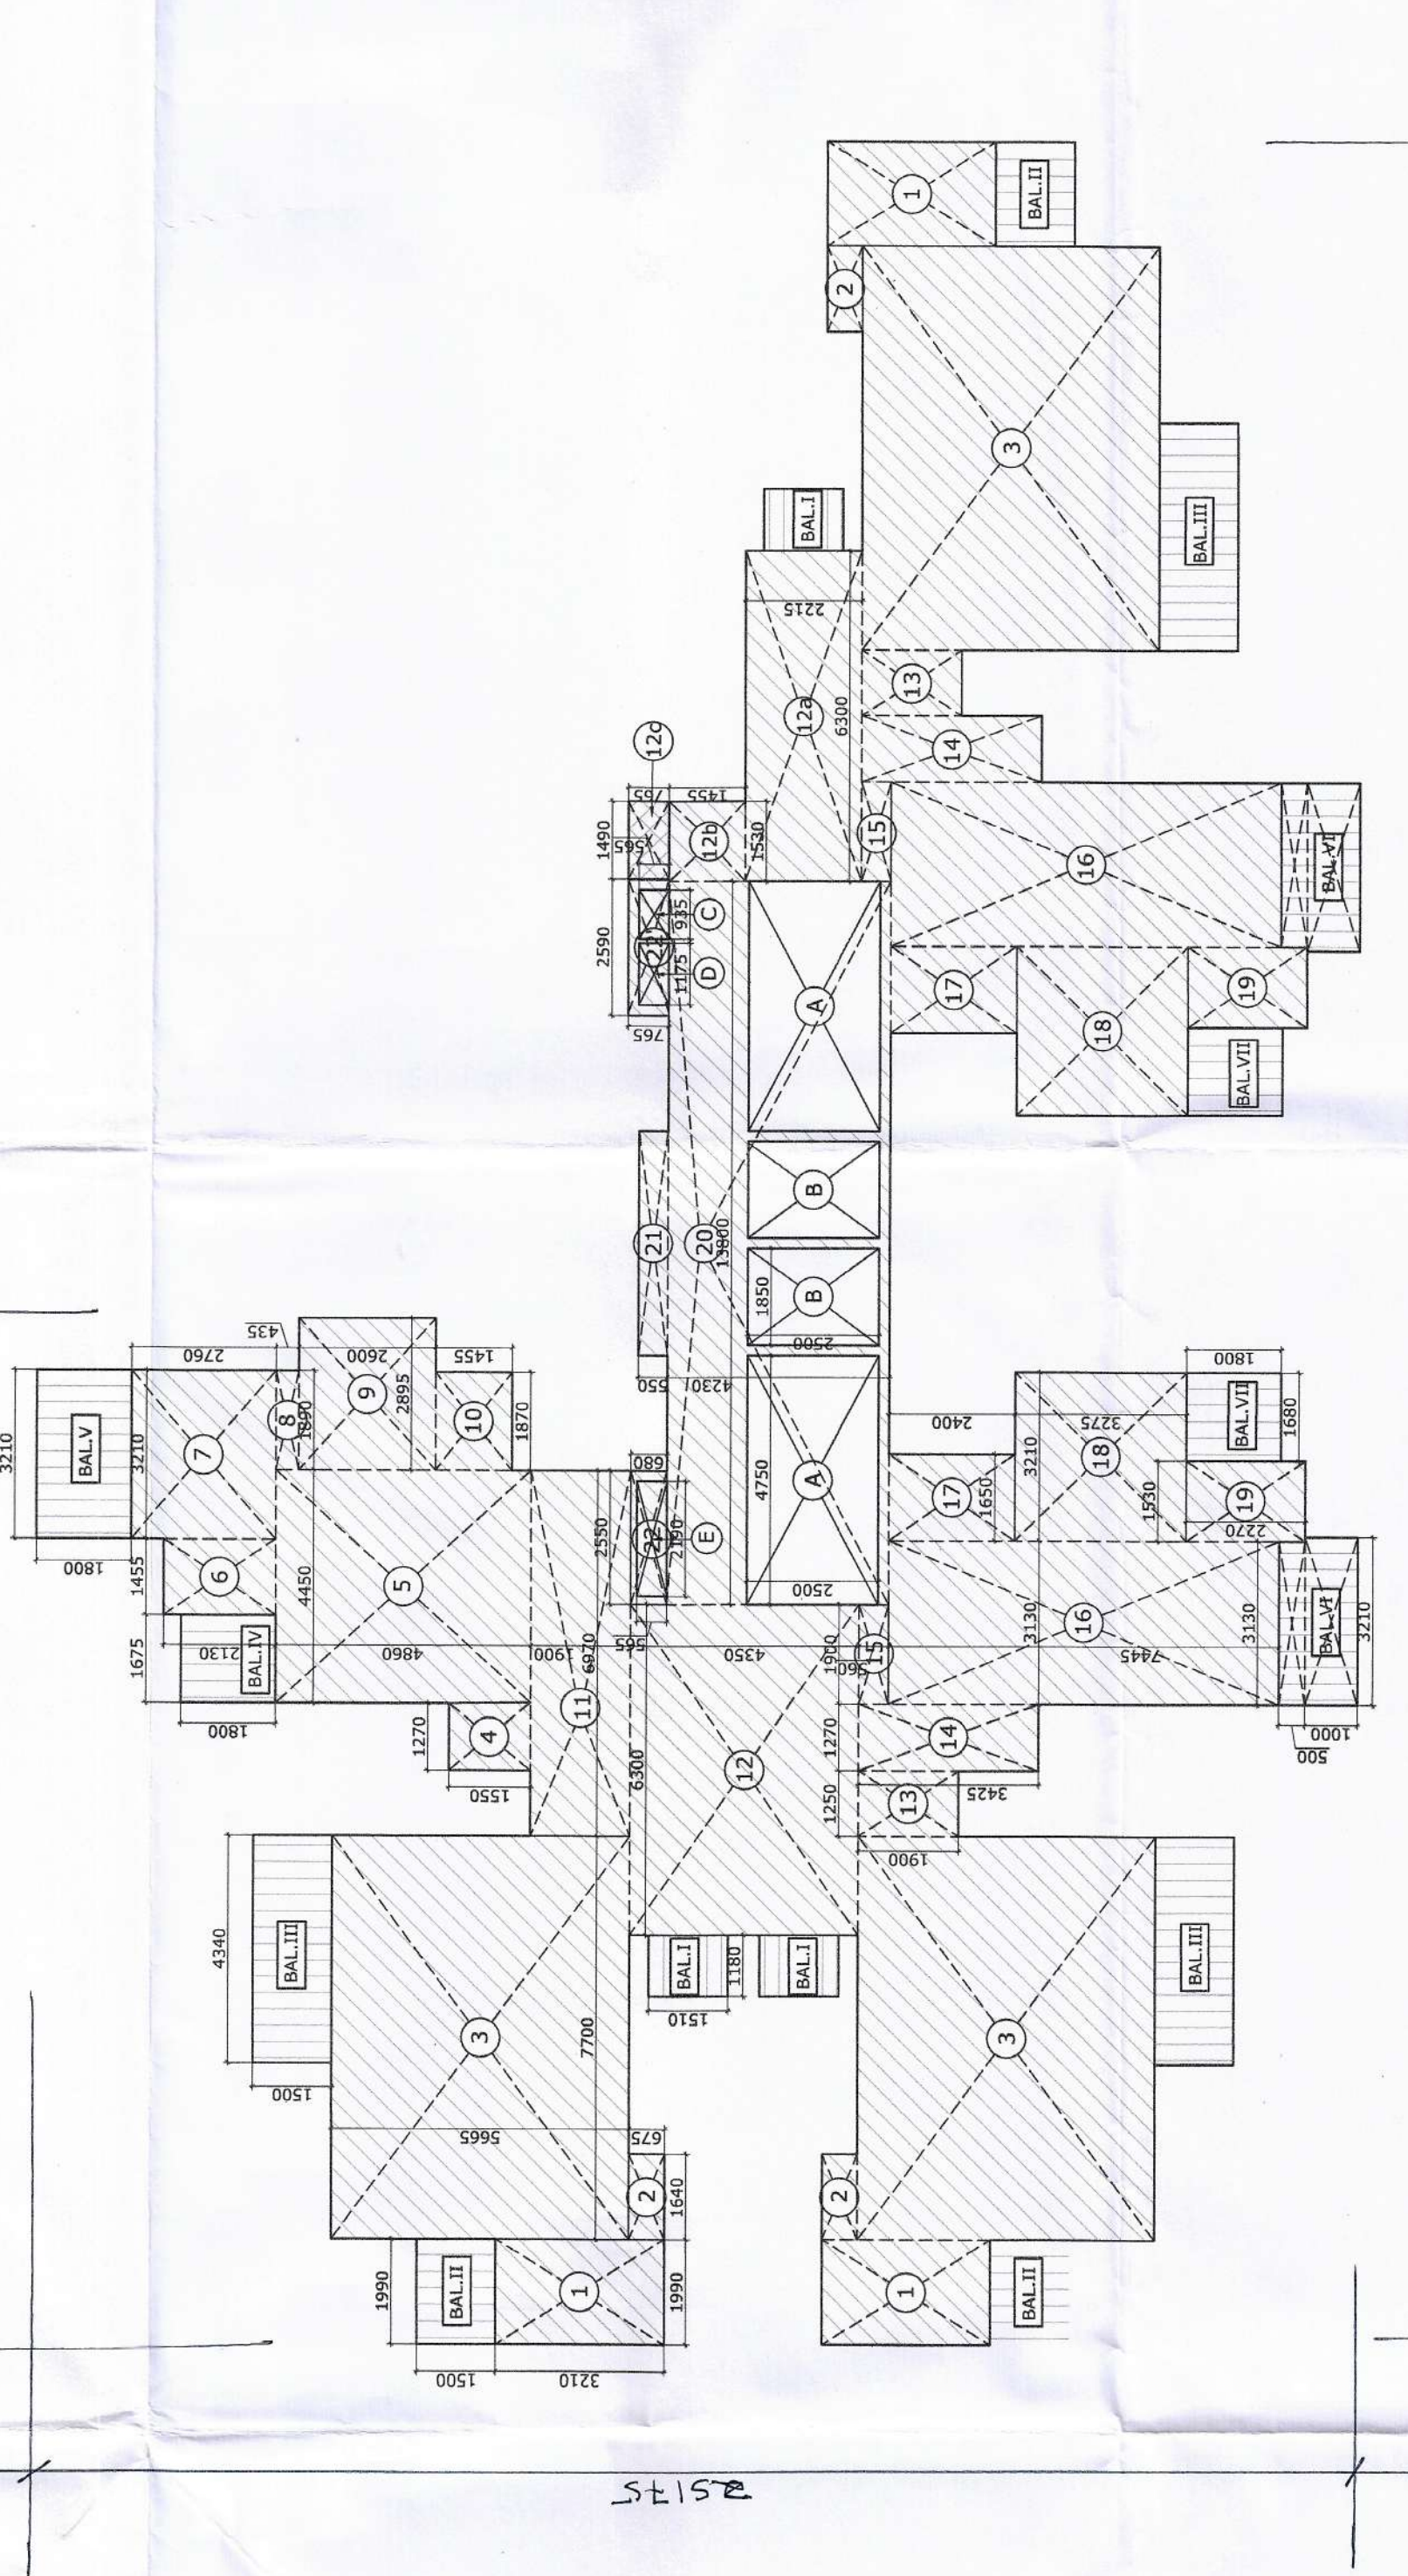

8TH TO 12TH FLOOR AREA DIAGRAM

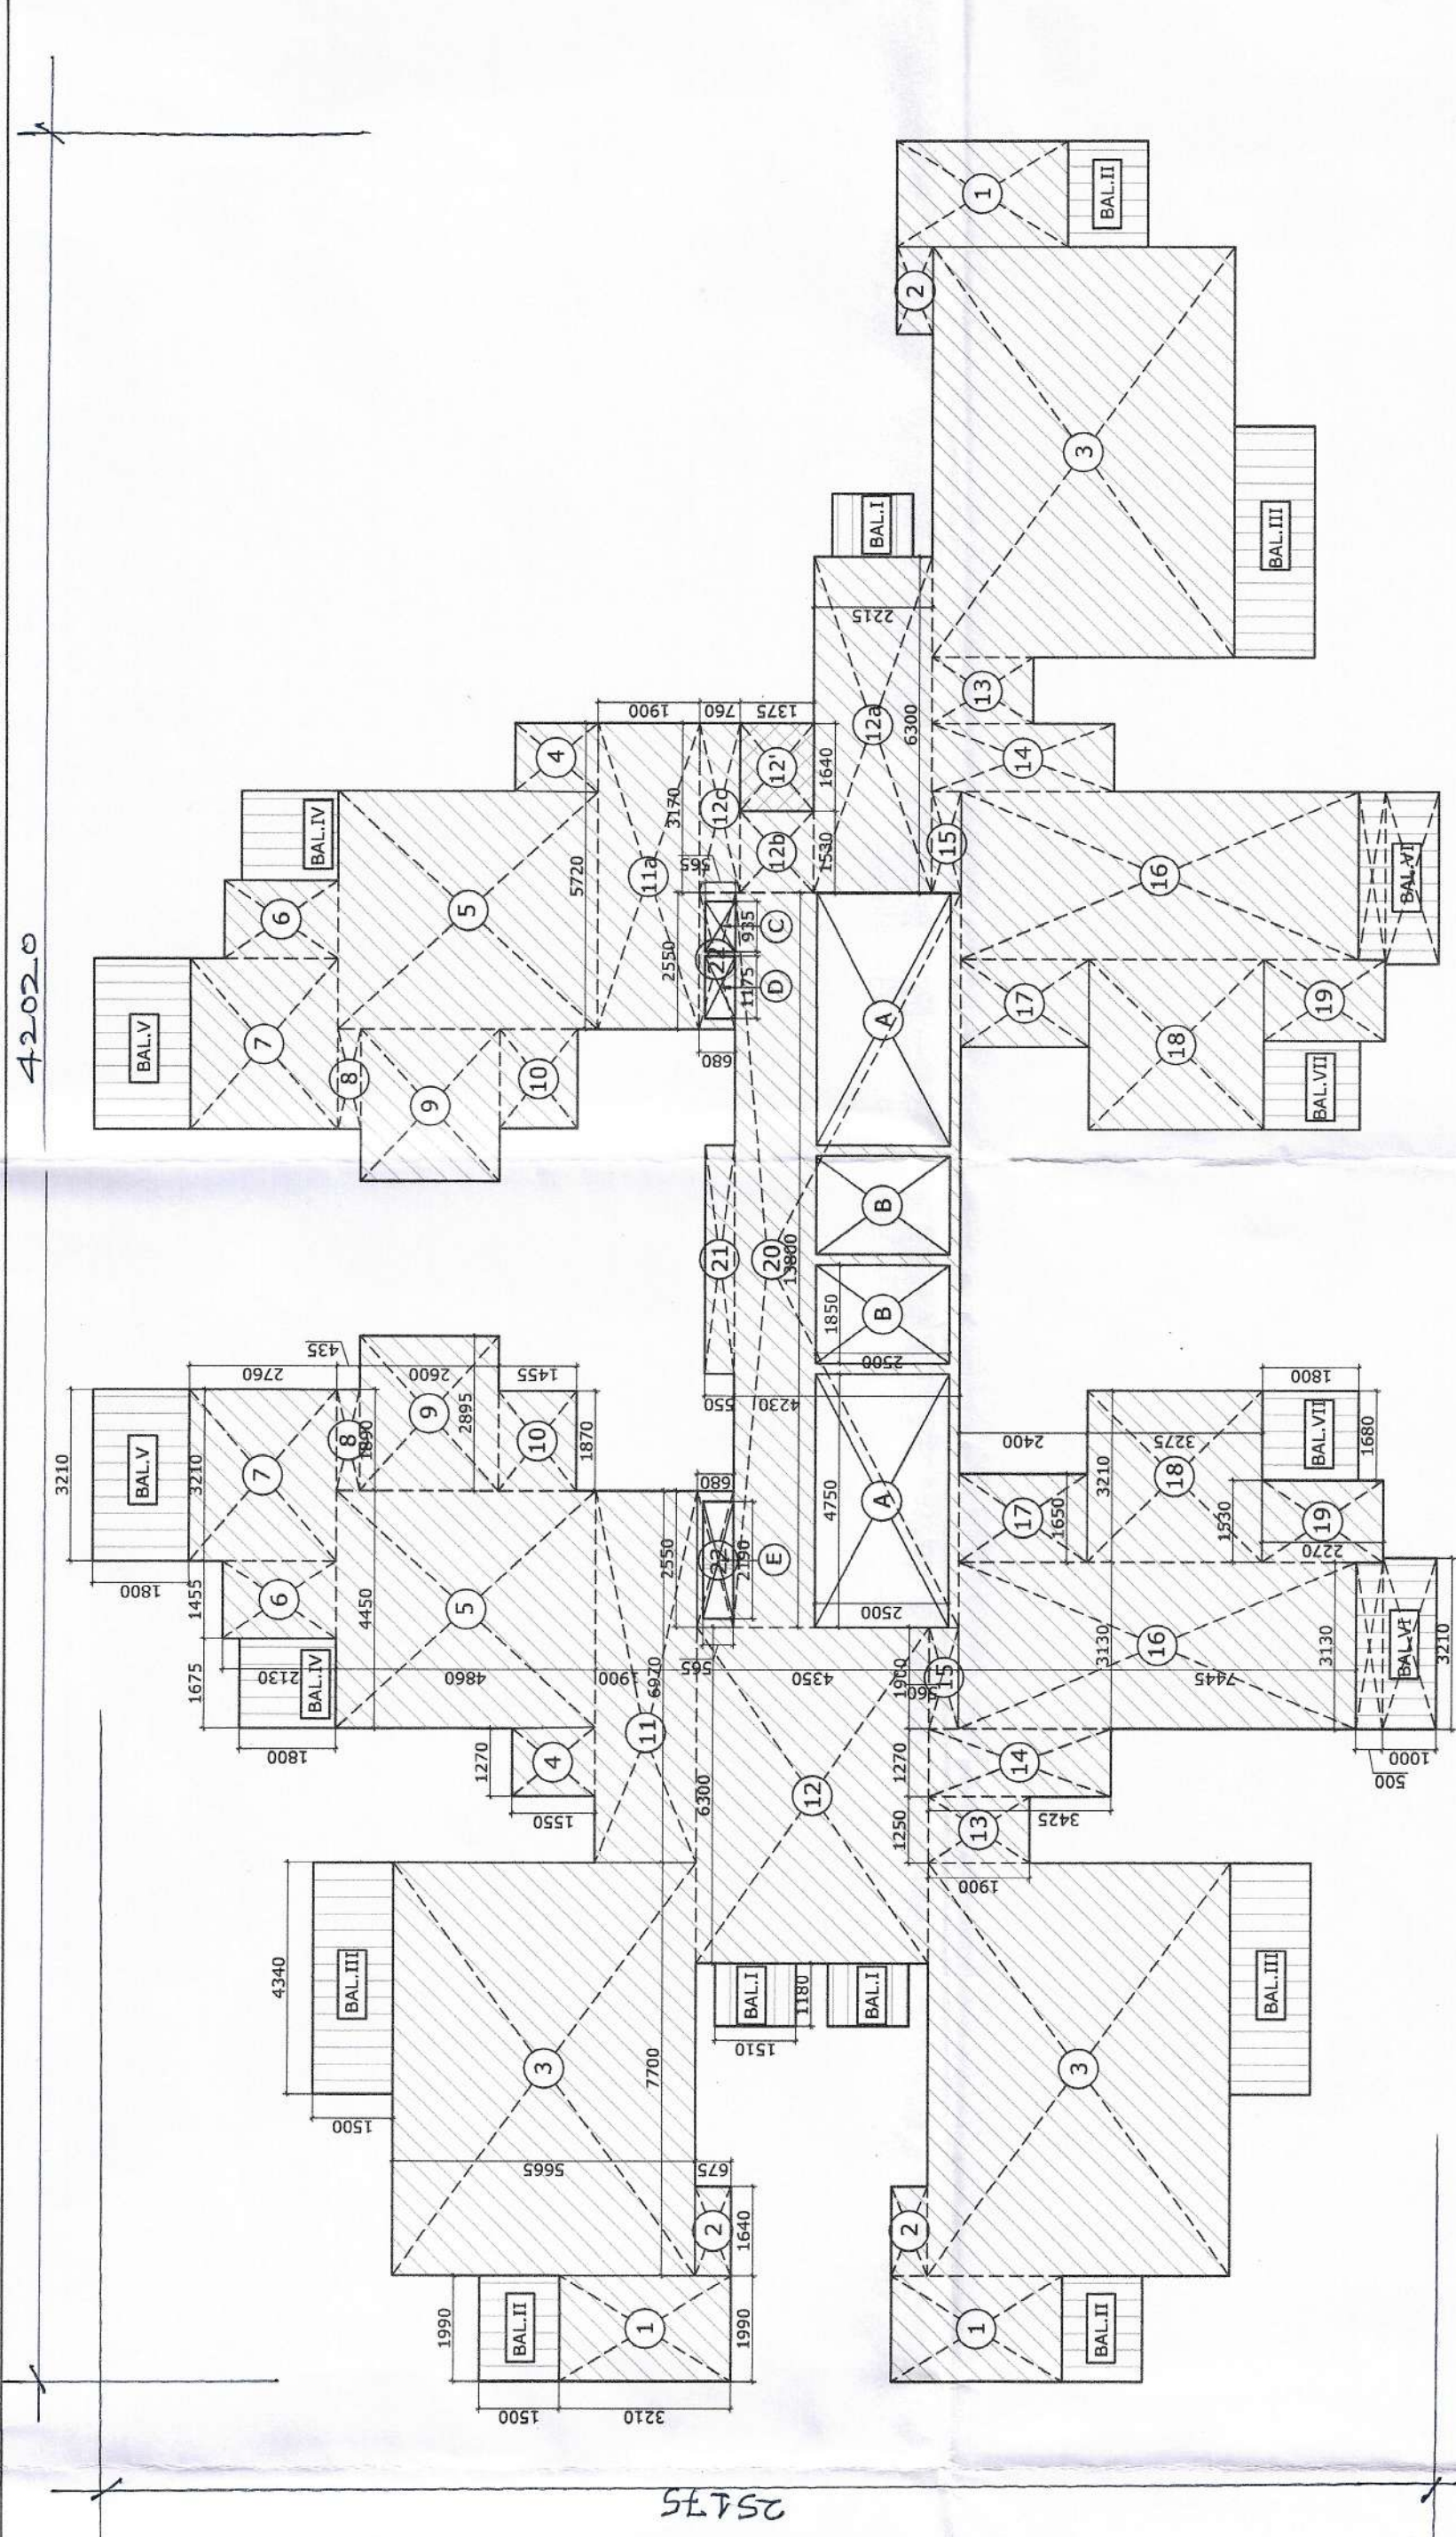

13TH TO 18TH FLOOR AREA DIAGRAM

TYPICAL FLOOR F.A.R. AREA DETAIL (1st - 7th Floor)				
1	1.990	X	3.210	X
2	1.640	X	0.675	X
3	7.700	X	5.665	X
4	1.270	X	1.550	X
5	4.450	X	4.860	X
6	1.455	X	2.130	X
7	3.210	X	2.760	X
8	1.890	X	0.435	X
9	2.895	X	2.600	X
10	1.870	X	1.455	X
11	6.970	X	4.900	X
12	1.250	X	1.900	X
13	1.250	X	1.900	X
14	1.270	X	3.425	X
15	1.900	X	0.550	X
16	3.130	X	7.445	X
17	1.650	X	2.400	X
18	3.210	X	3.275	X
19	1.530	X	2.770	X
20	13.800	X	4.130	X
21	4.300	X	0.550	X
22	2.550	X	0.680	X
TOTAL				


TYPICAL FLOOR F.A.R. AREA = 541.288 - 35.430 =

9TH-12TH FLOOR F.A.R. AREA DETAIL				
TOTAL				


9TH-12TH FLOOR F.A.R. AREA = 478.860 - 35.430 =

14TH-18TH FLOOR F.A.R. AREA DETAIL				
TOTAL				

14TH-18TH FLOOR F.A.R. AREA = 419.328 - 35.430 =

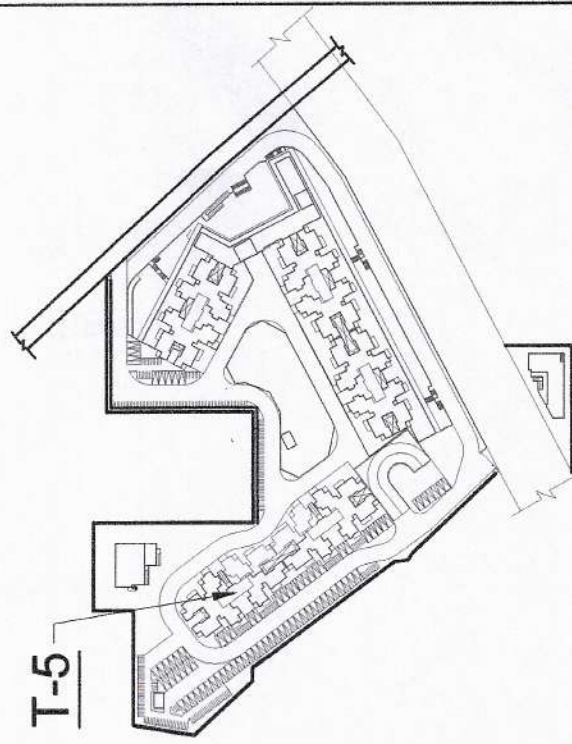


KEY PLAN

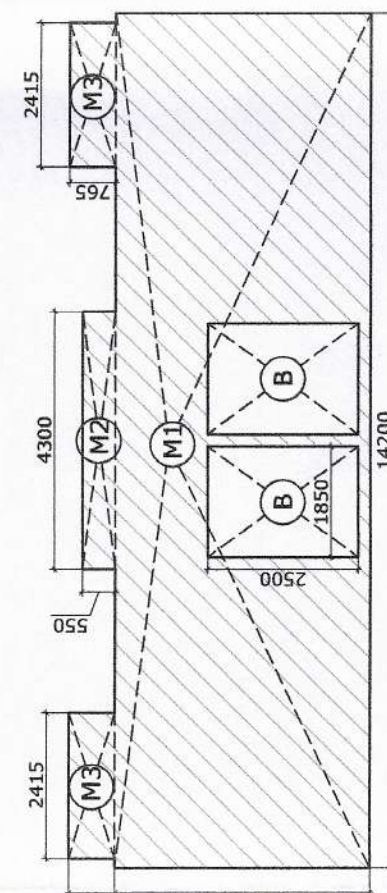

MUMTY AREA DIAGRAM

MUMTY AREA DETAIL				
M1	14.200	X	4.230	X
M2	4.300	X	0.550	X
M3	2.415	X	0.765	X
TOTAL				
B	1.850	X	2.500	X
TOTAL				
TOTAL MUMTY AREA				
66.337 - 9.250				
56.876 SQ.M.				

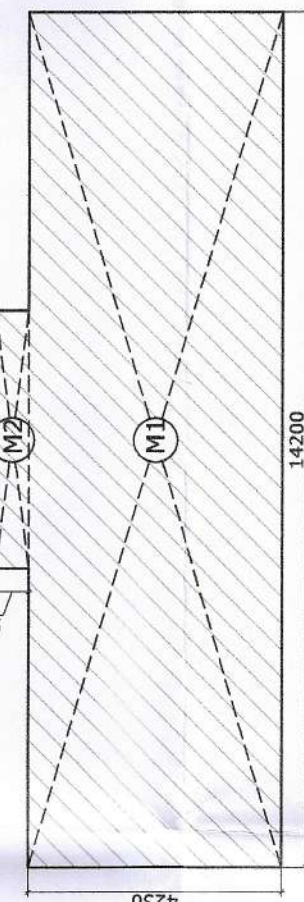

M. ROOM & WATER TANK AREA DIAGRAM

M. ROOM / W.TANK AREA DETAIL				
M1	14.200	X	4.230	X
M2	4.300	X	0.550	X
TOTAL				
62.431 SQ.M.				

GROUND COVERAGE TOWER T-04 AND T-05				
F.A.R. OF GROUND FLOOR	541.804	SQ.M.	541.804	SQ.M.
TOTAL				
541.804 SQ.M.				

TOTAL F.A.R. OF TOWER T-05				
F.A.R. ON GROUND FLOOR	541.804	X	1	541.804 SQ.M.
F.A.R. ON 1ST TO 7TH FLOOR	505.859	X	7	3541.013 SQ.M.
F.A.R. ON 8TH FLOOR	445.686	X	1	445.686 SQ.M.
F.A.R. ON 9TH TO 12TH FLOOR	443.431	X	4	1773.724 SQ.M.
F.A.R. ON 13TH FLOOR	385.039	X	1	385.039 SQ.M.
F.A.R. ON 14TH TO 18TH FLOOR	383.899	X	5	1919.495 SQ.M.
TOTAL F.A.R. OF TOWER T-05				
8606.761 SQ.M.				

BUILT UP AREA T-05				
GROUND FLOOR BUILT UP	541.804	SQ.M.	541.804	SQ.M.
BUILT UP AREA 1ST & 7TH FLOOR	552.038	SQ.M.	552.038	SQ.M.
BUILT UP AREA 8TH FLOOR	471.865	SQ.M.	471.865	SQ.M.
BUILT UP AREA 9-12TH FLOOR	469.610	SQ.M.	469.610	SQ.M.
BUILT UP AREA 13TH FLOOR	411.218	SQ.M.	411.218	SQ.M.
BUILT UP AREA 14-18TH FLOOR	410.078	SQ.M.	410.078	SQ.M.
TOTAL BUILT UP AREA				
9197.290 SQ.M.				

SUBMISSION DRAWING



DATE: 11/11/2021

SCALE: 1:125@DATE - DEC. 2021

OWNER'S SIGNATURE

ARCHITECT'S SIGNATURE

ENGINEER'S SIGNATURE












