




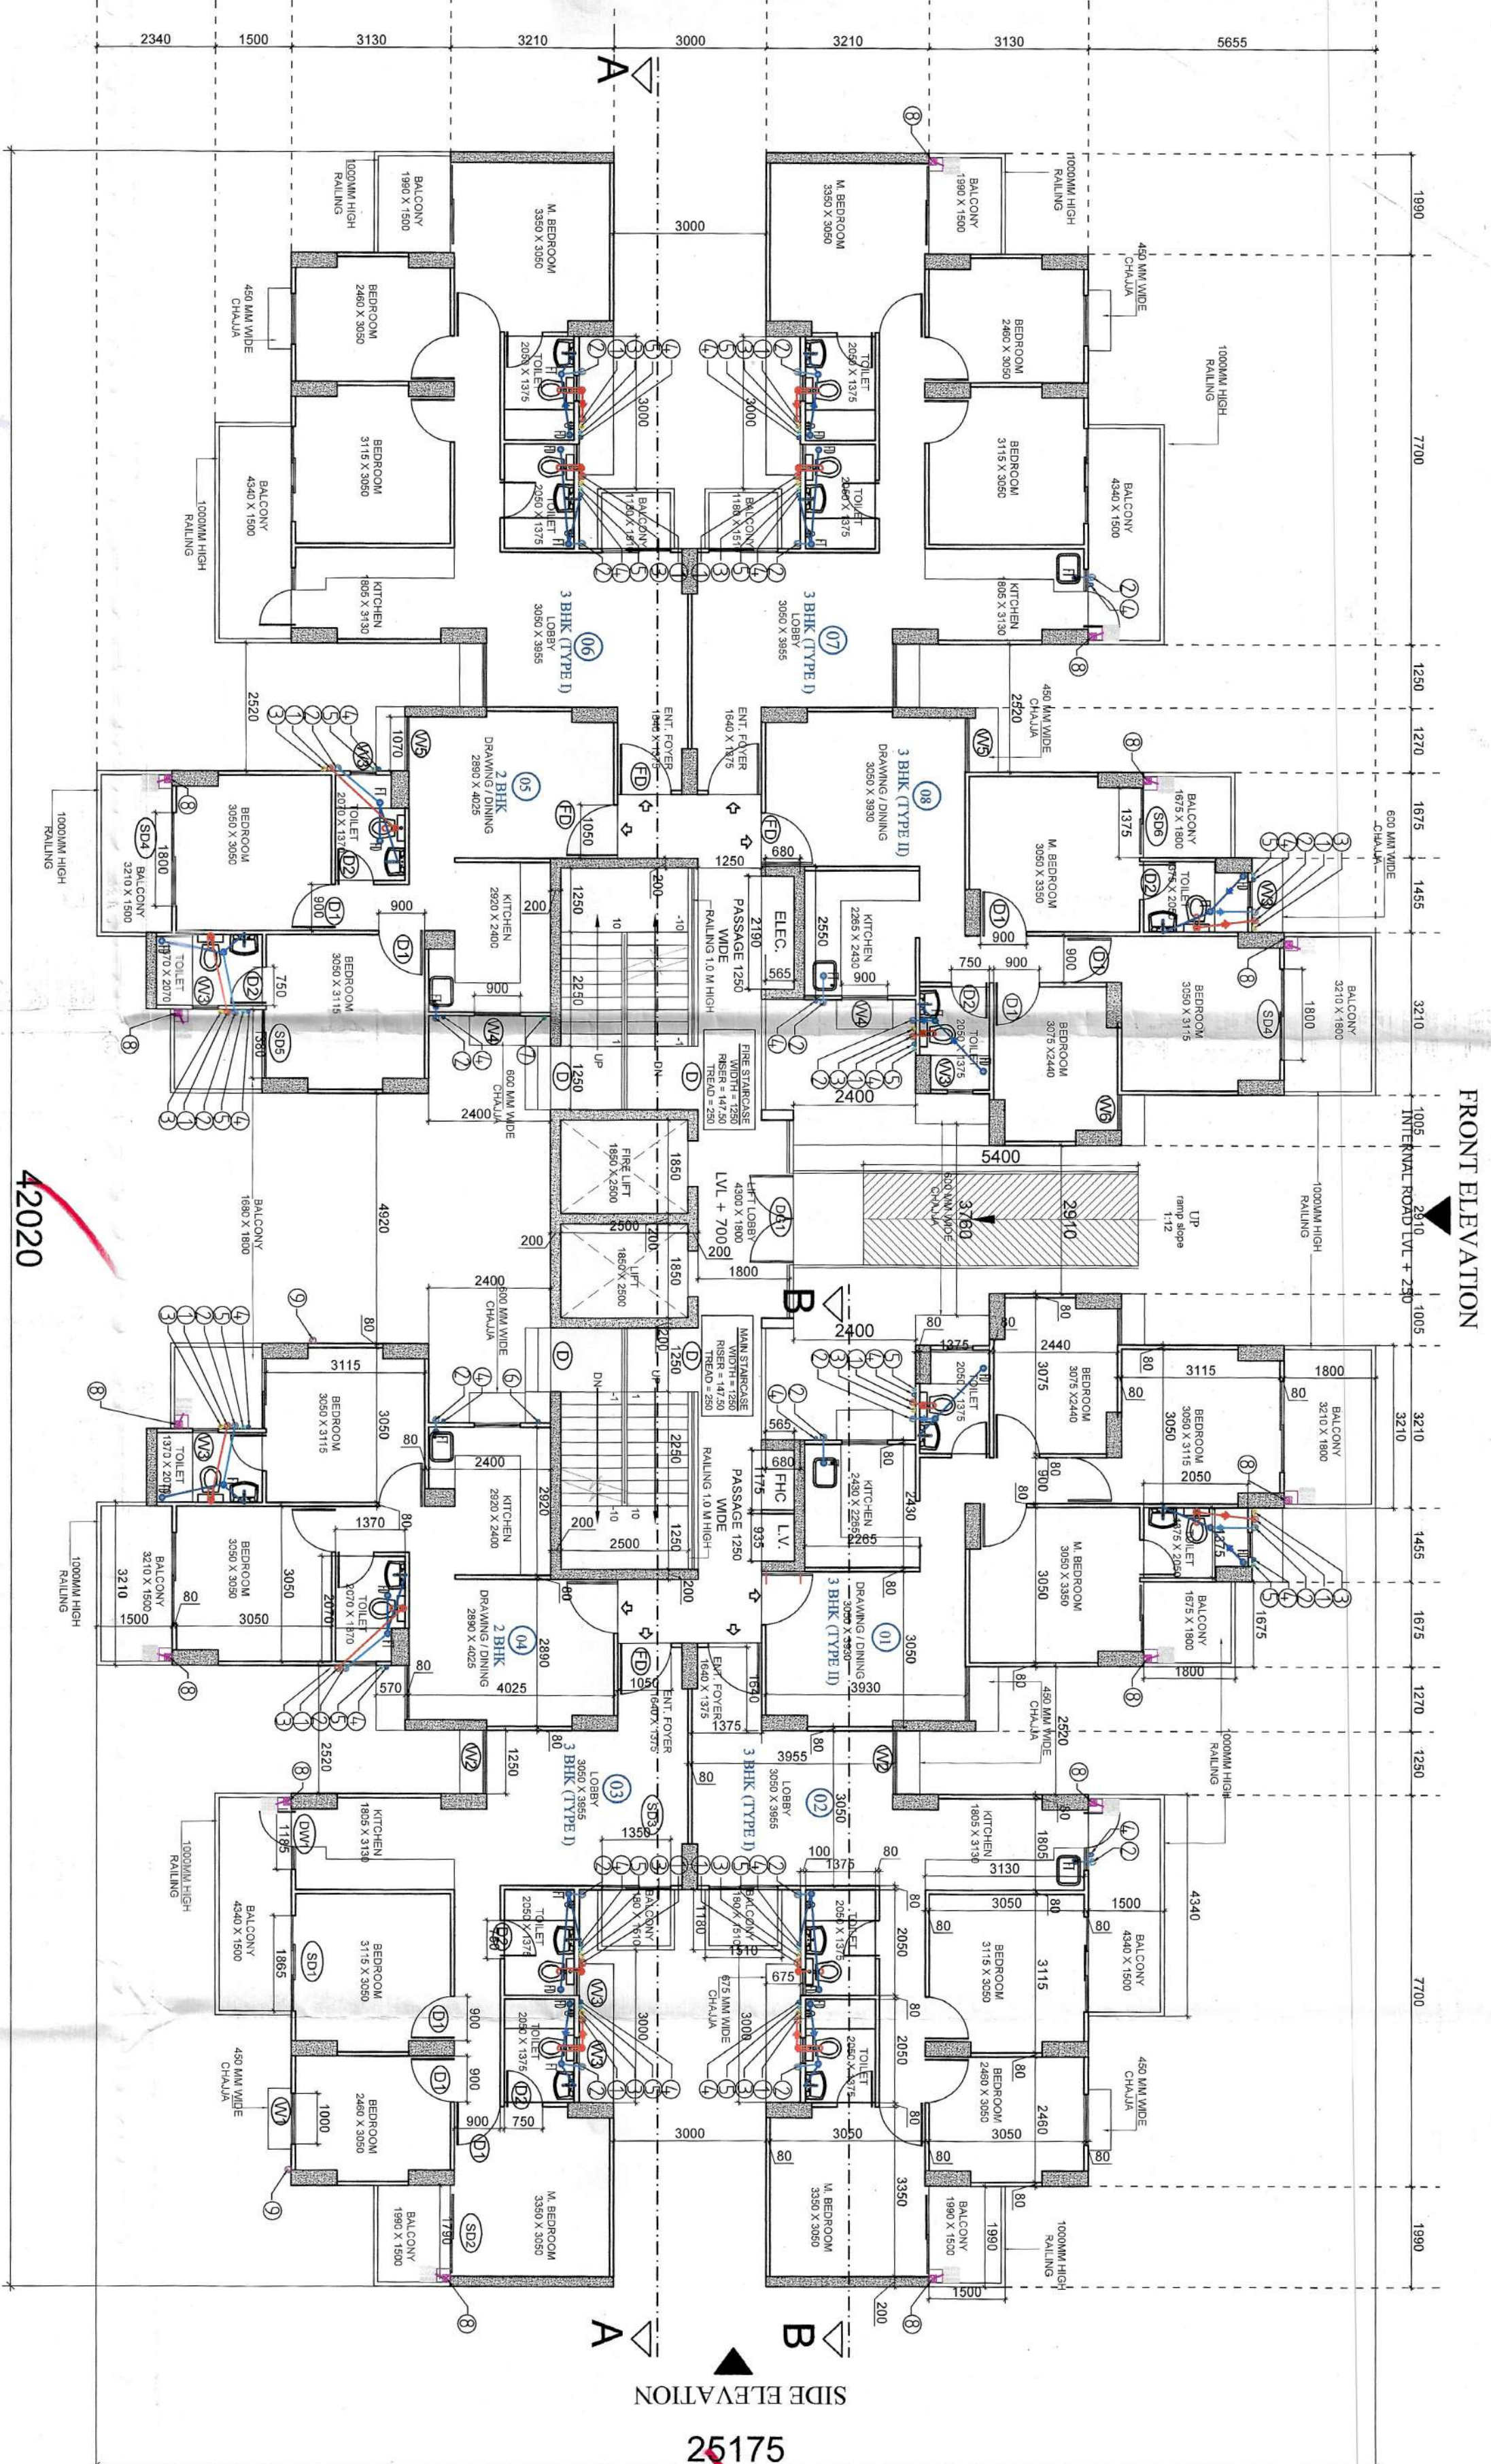


GROUND FLOOR PLAN

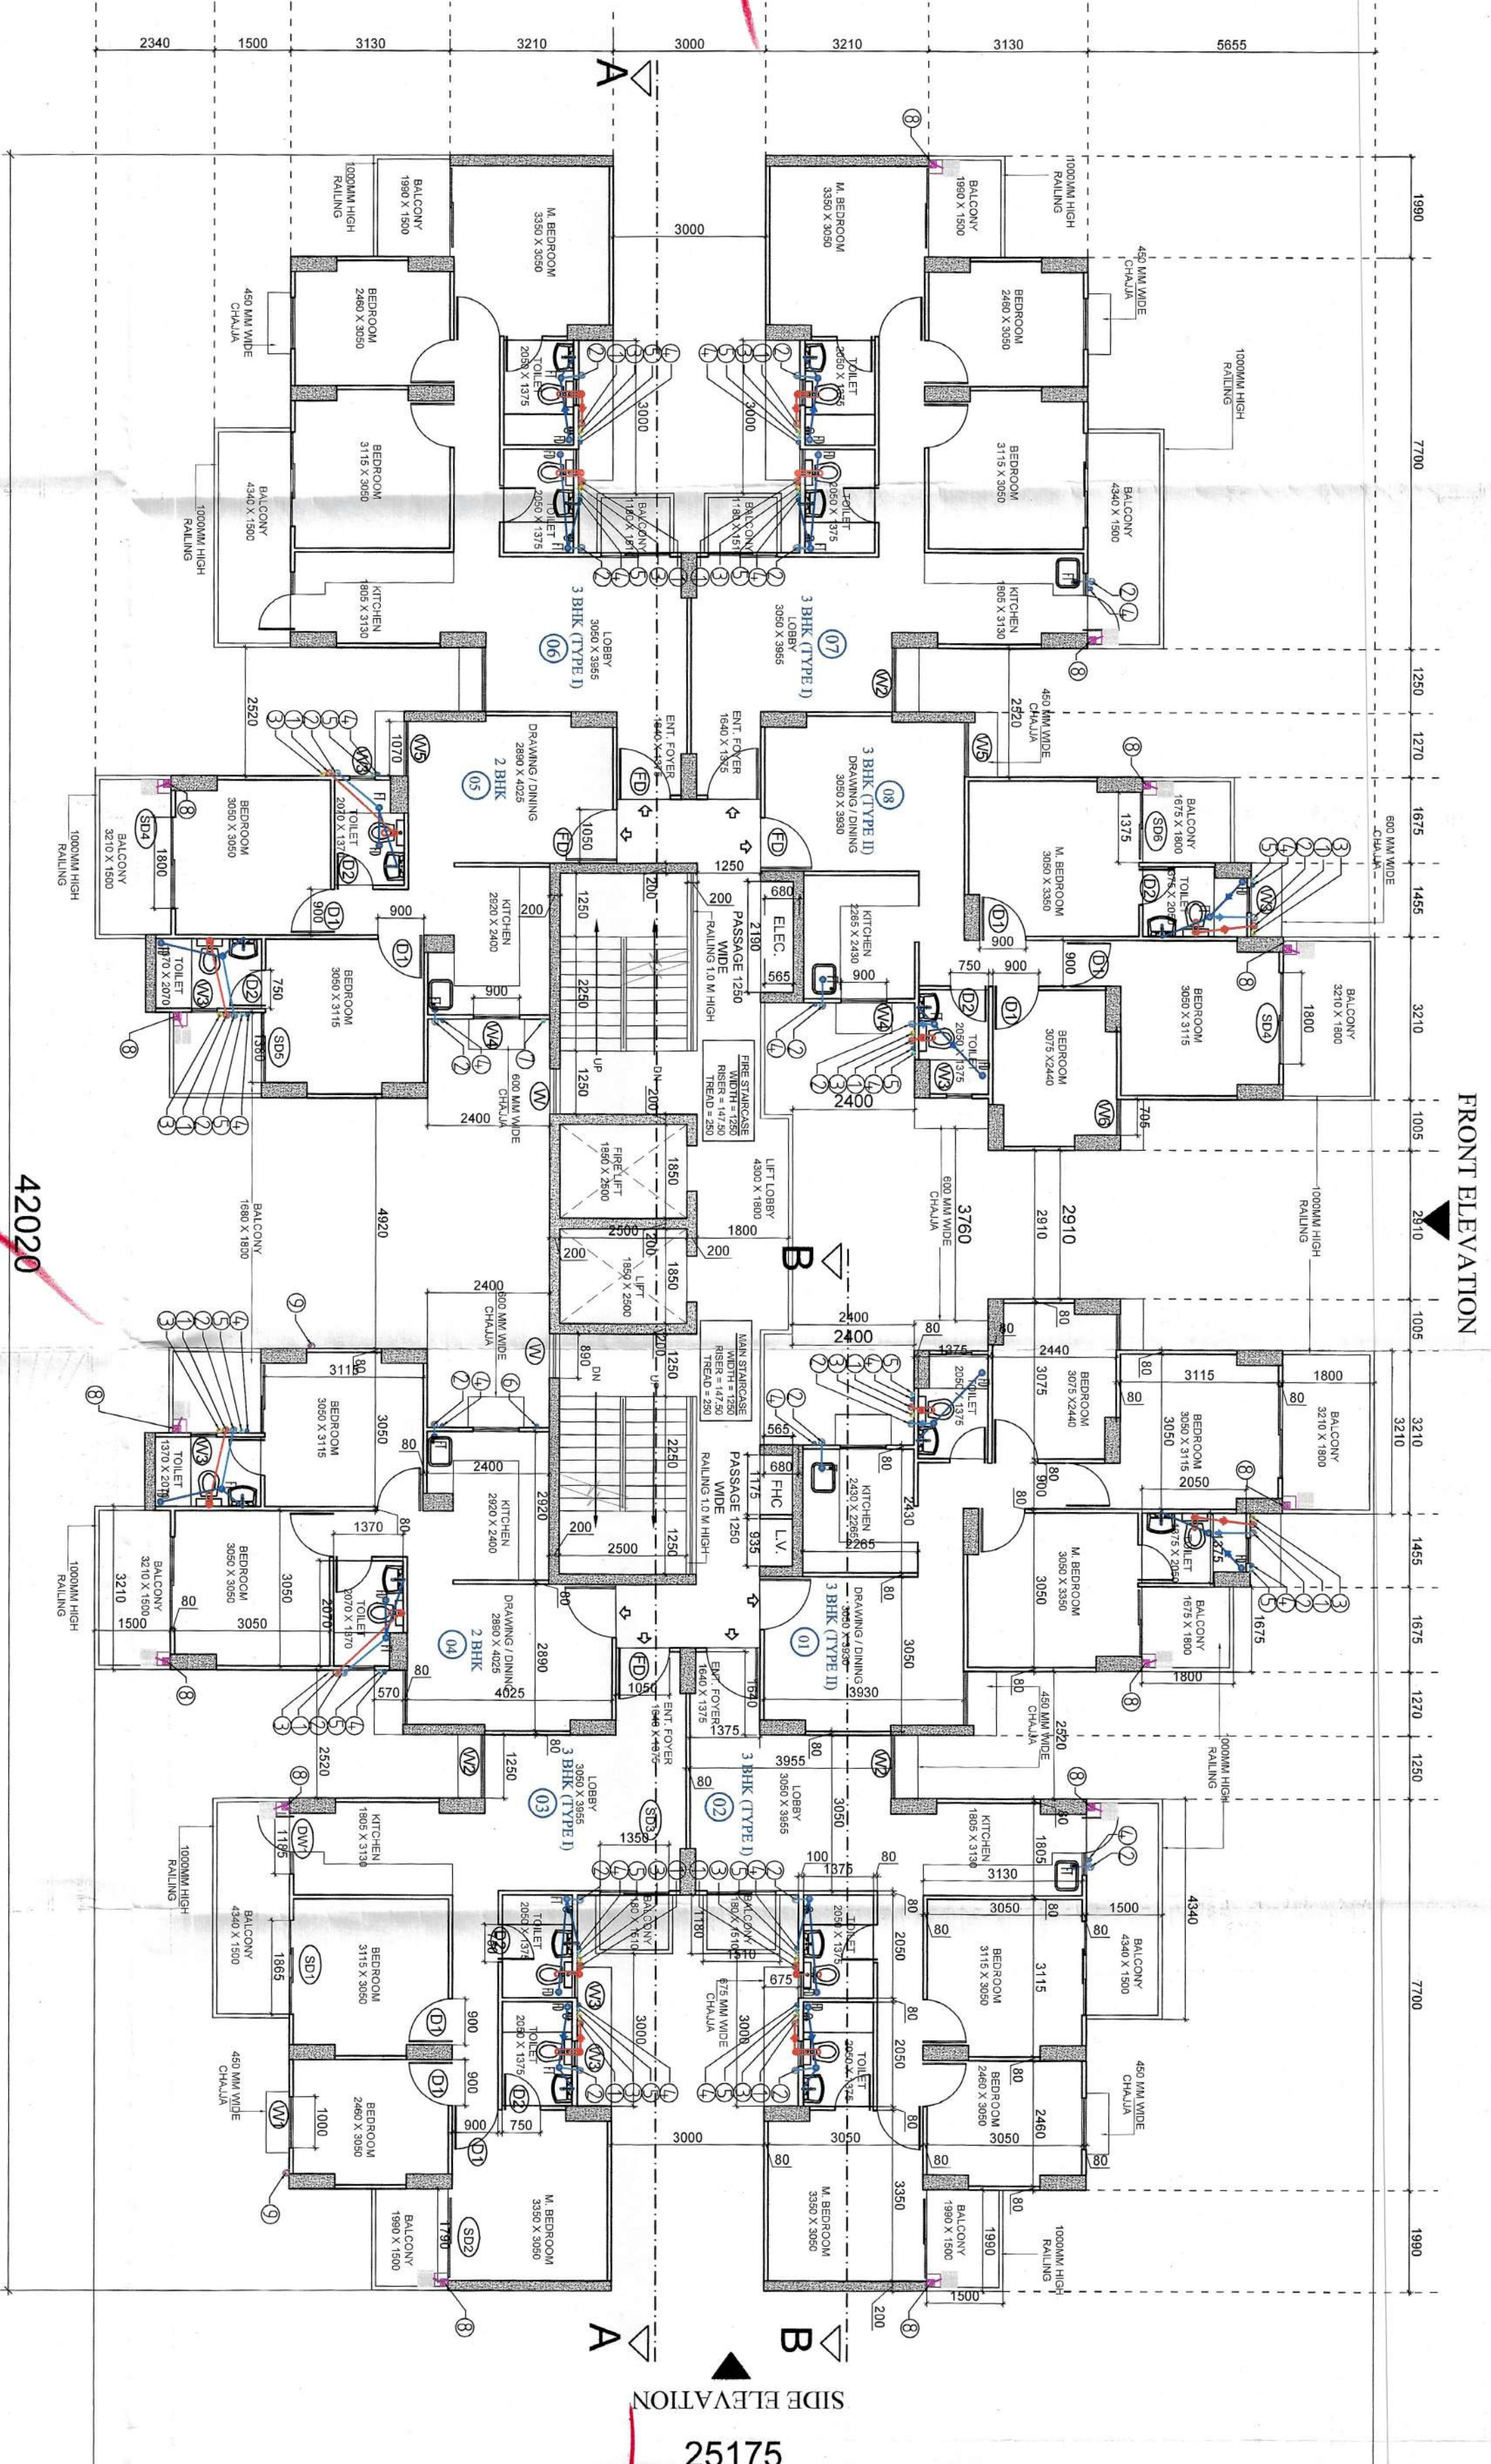


TYPICAL FLOOR PLAN (1st TO 7th FLOOR)

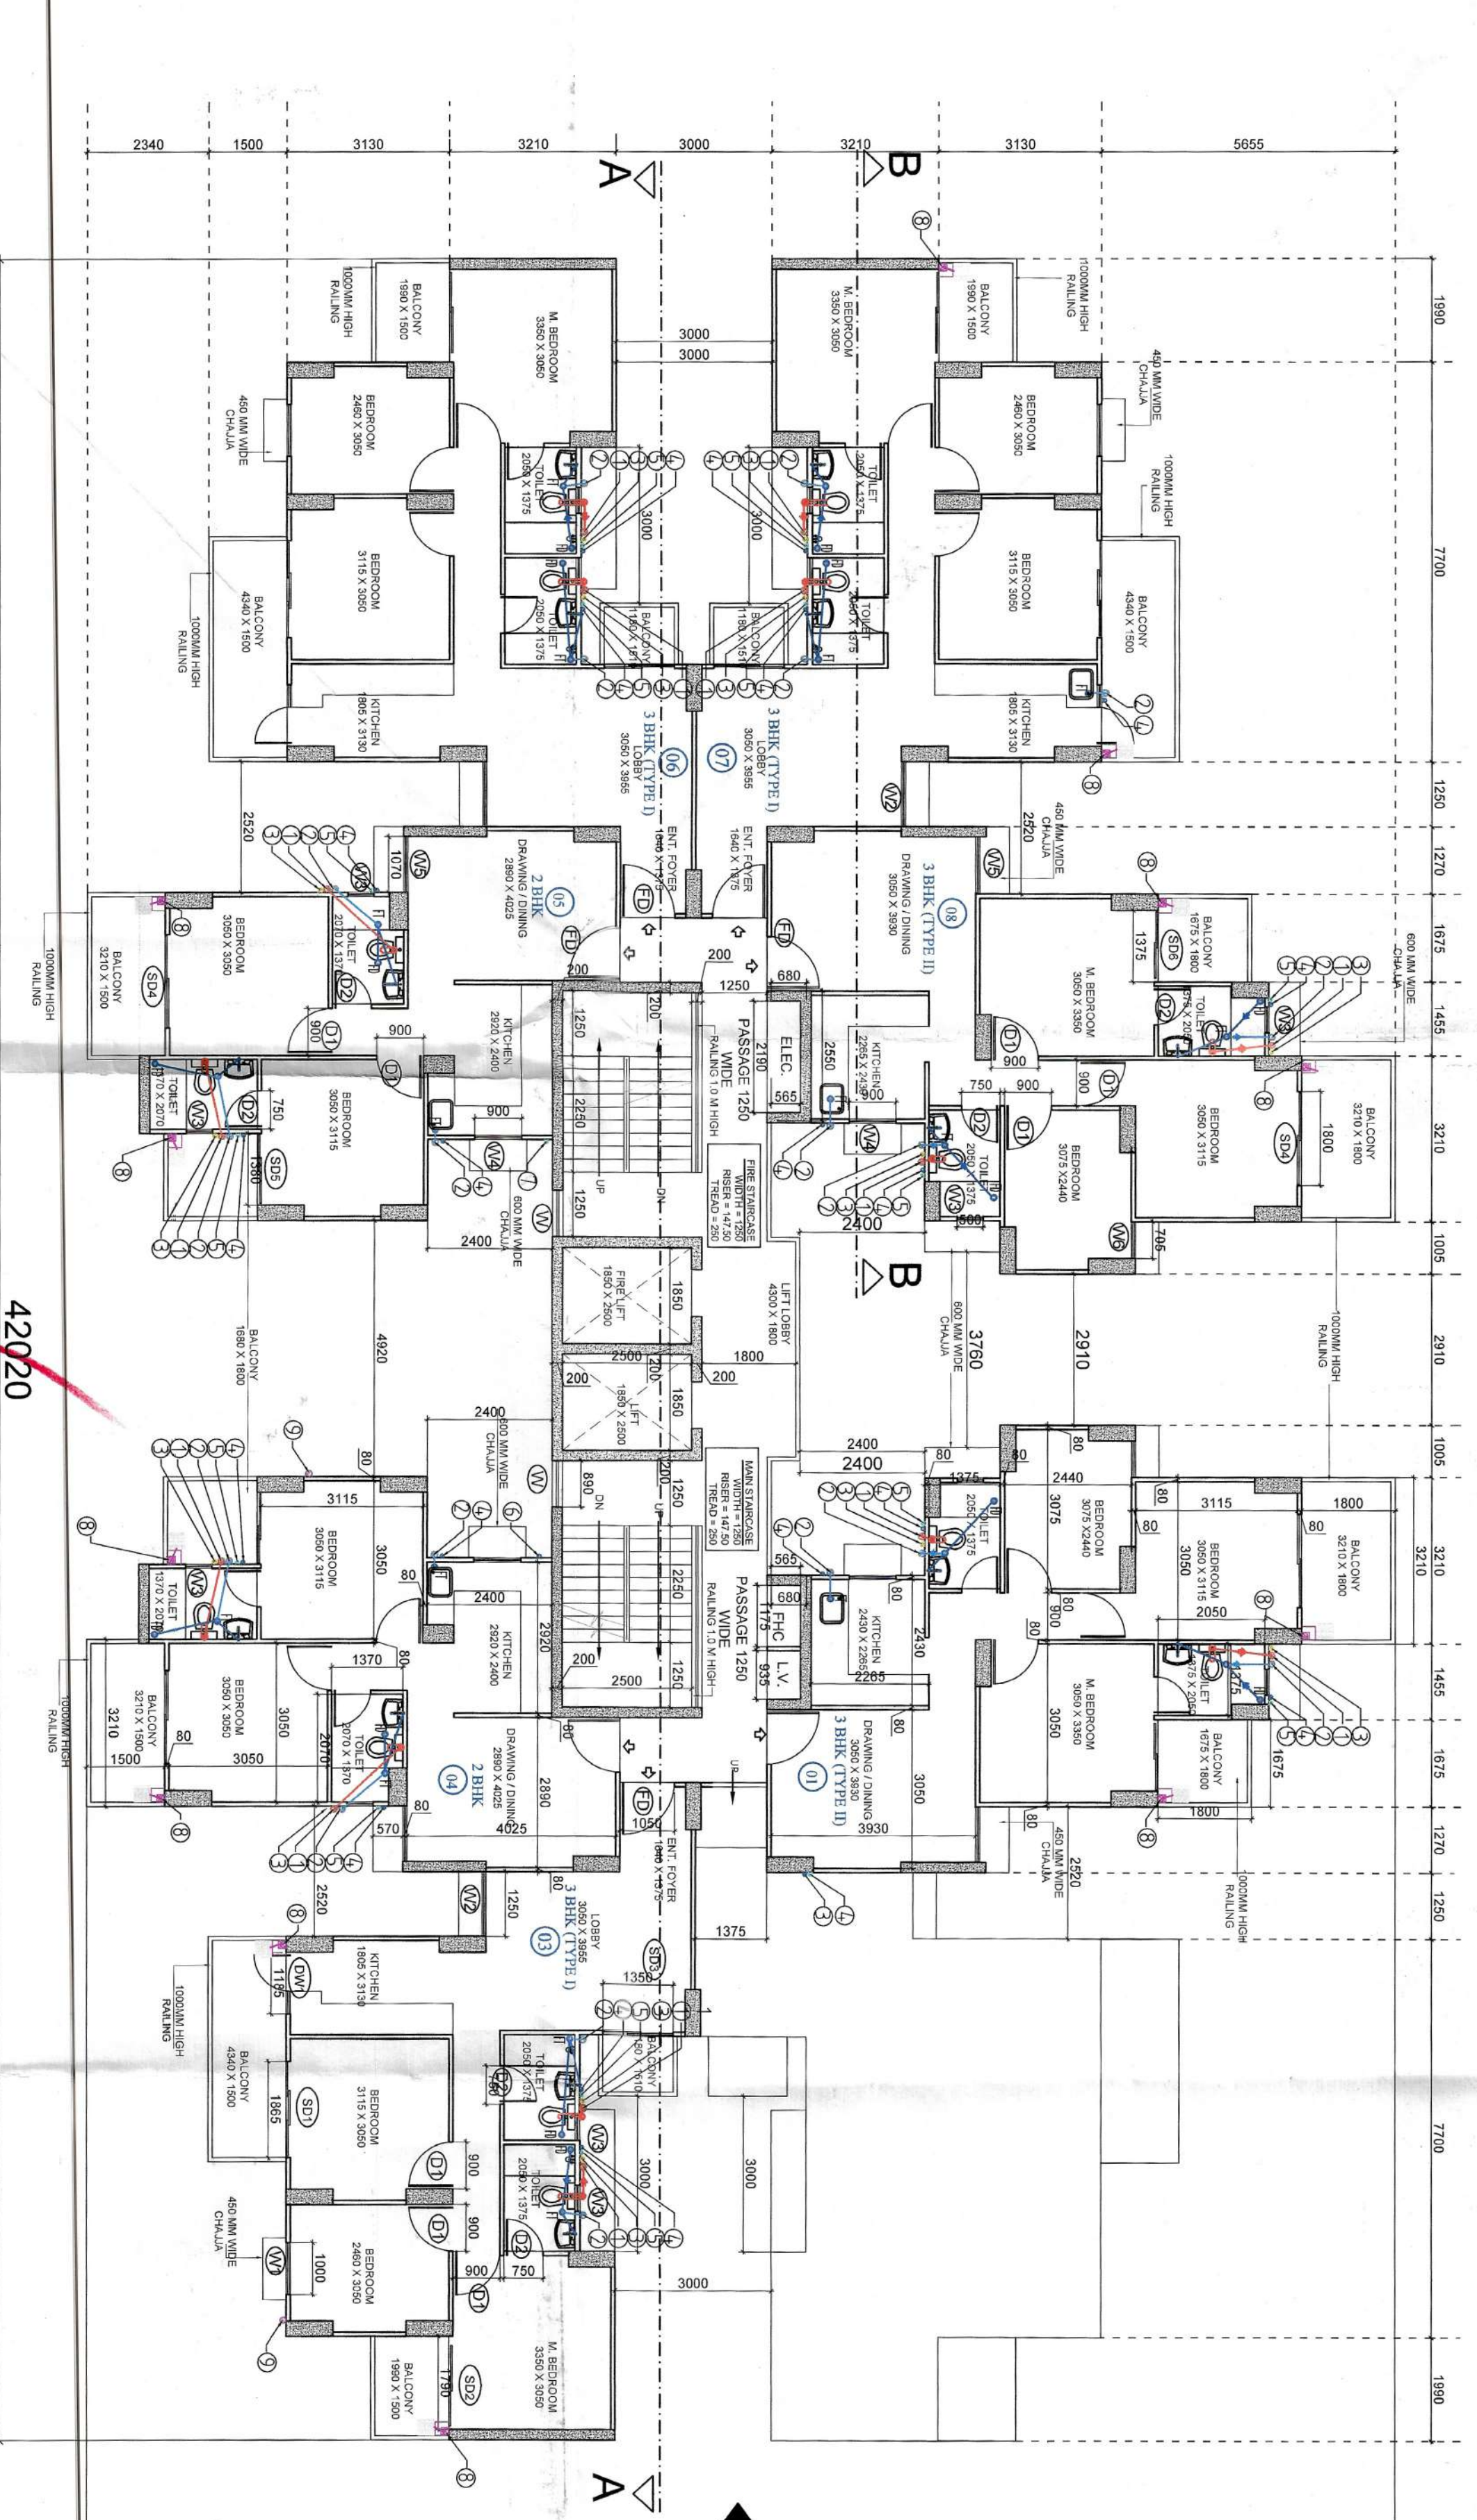

9th TO 12th FLOOR PLAN

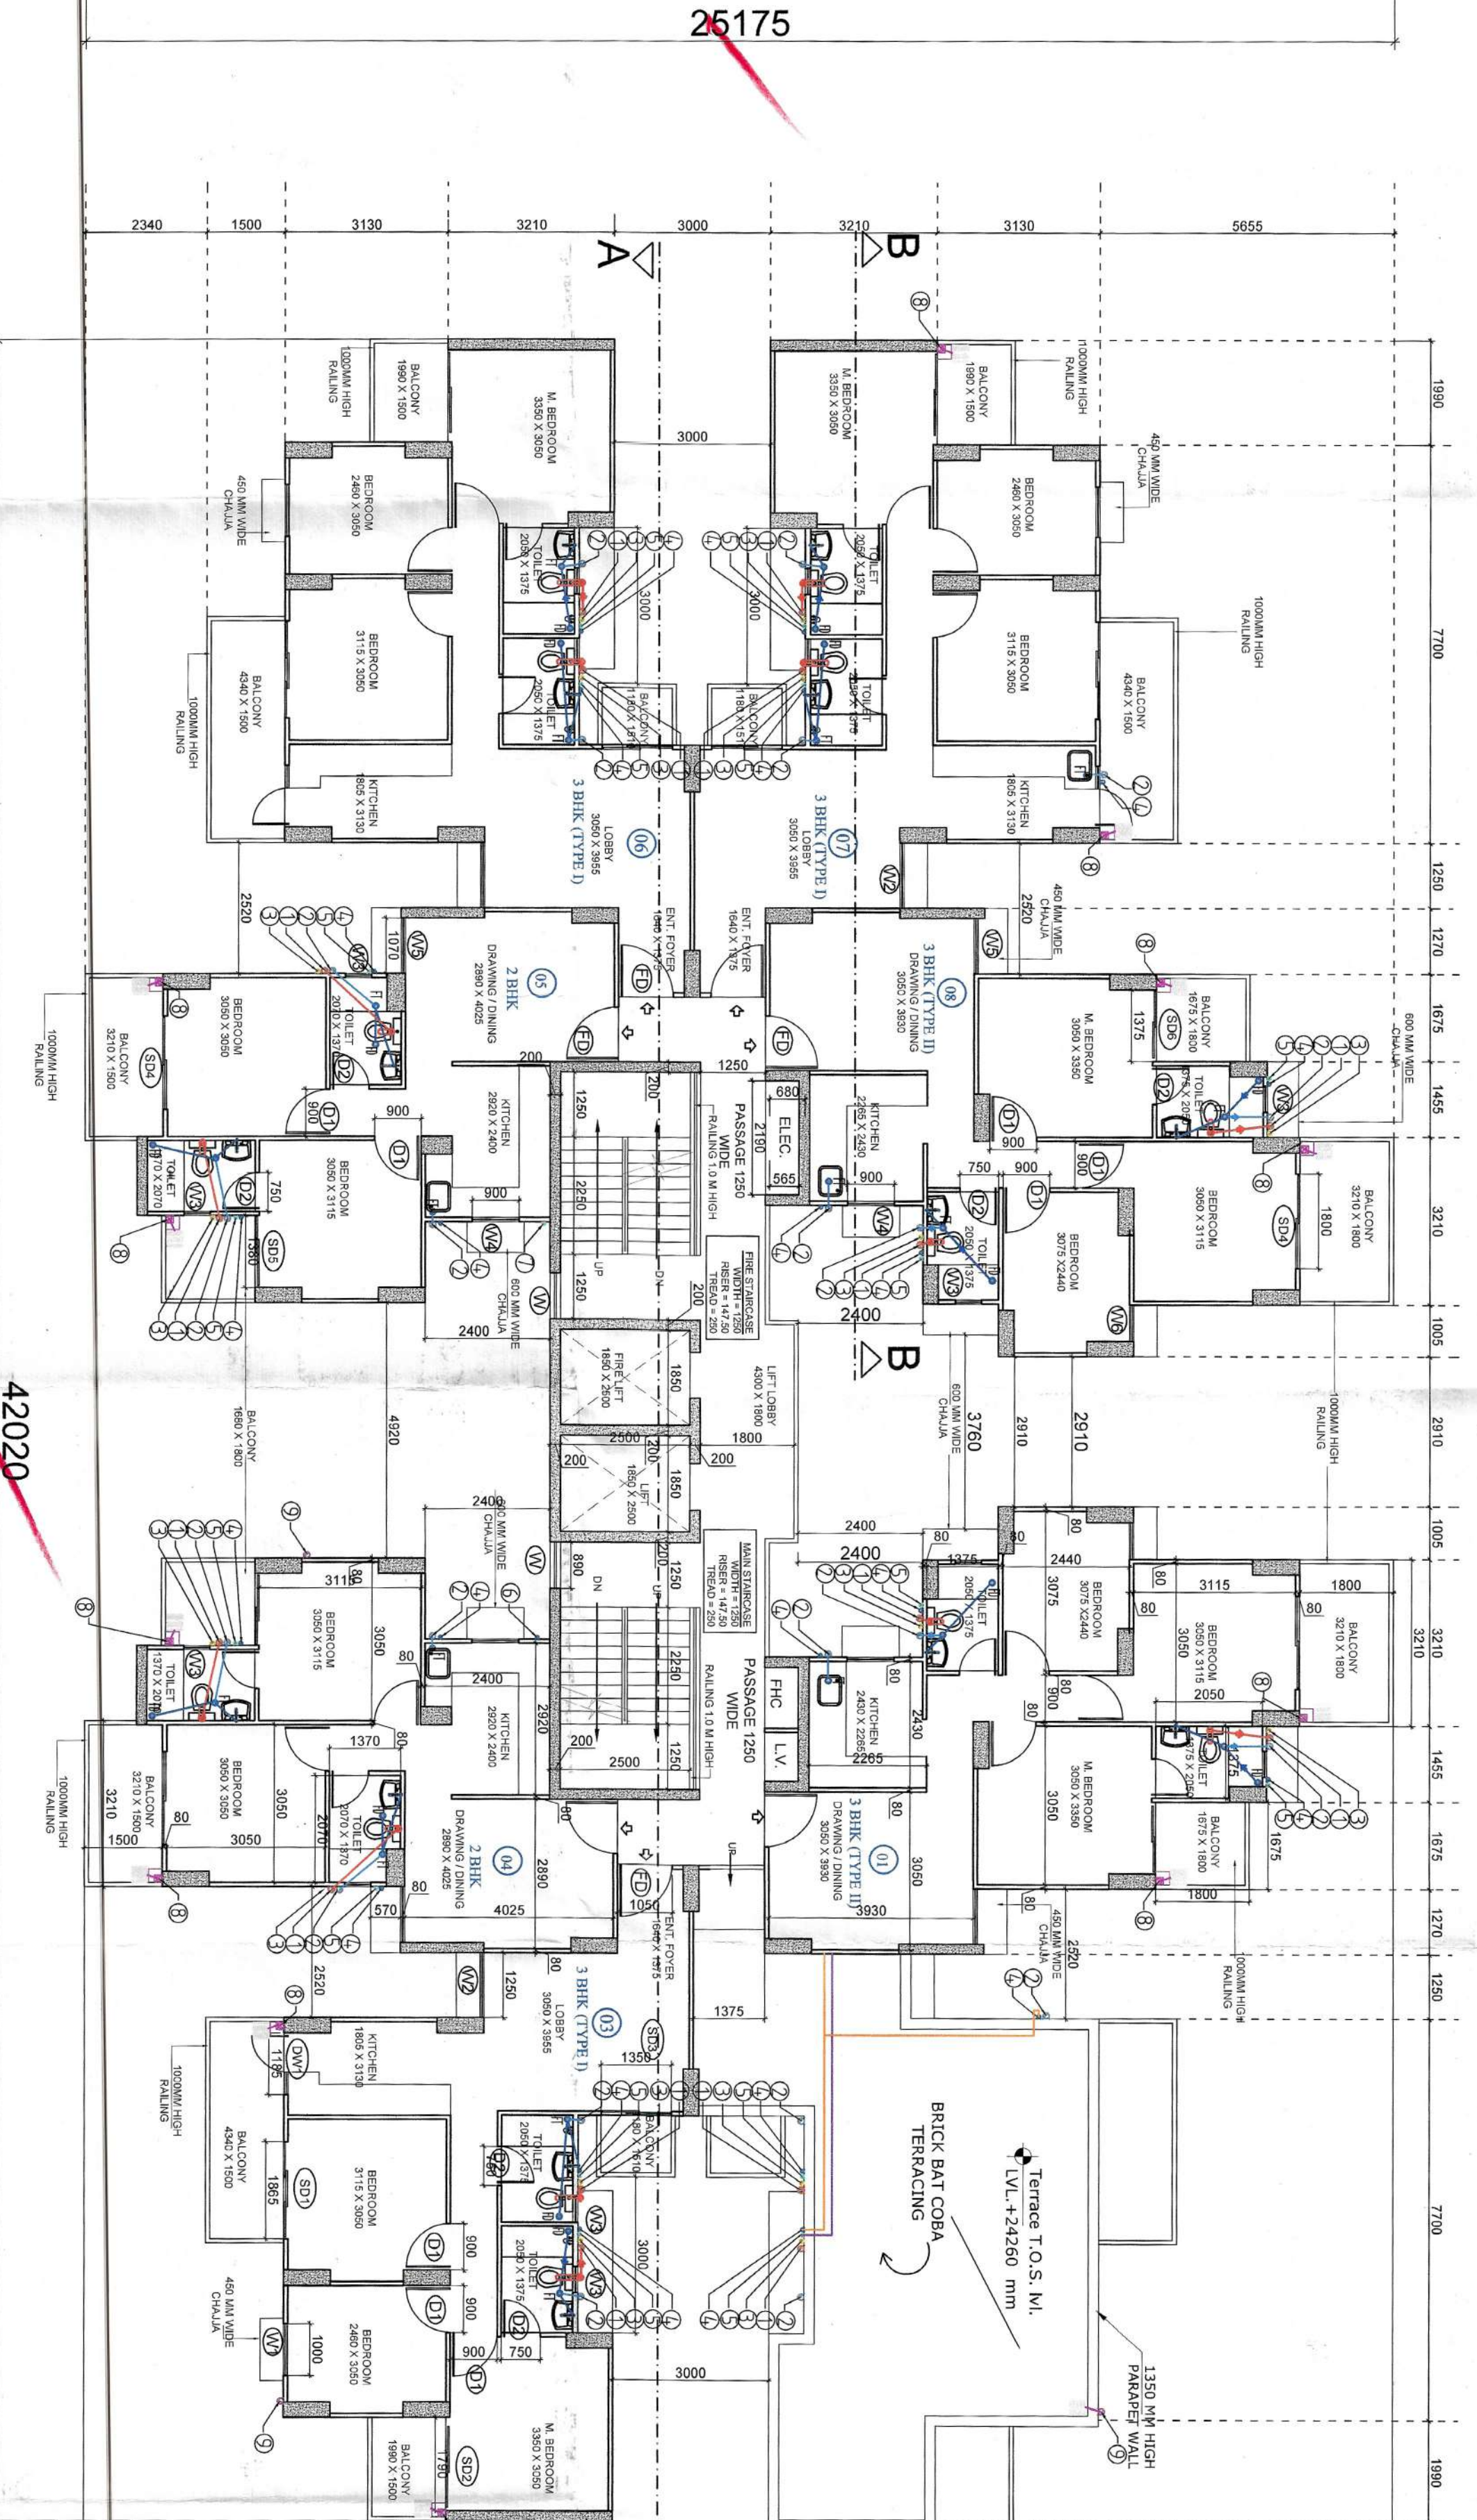

8th FLOOR PLAN

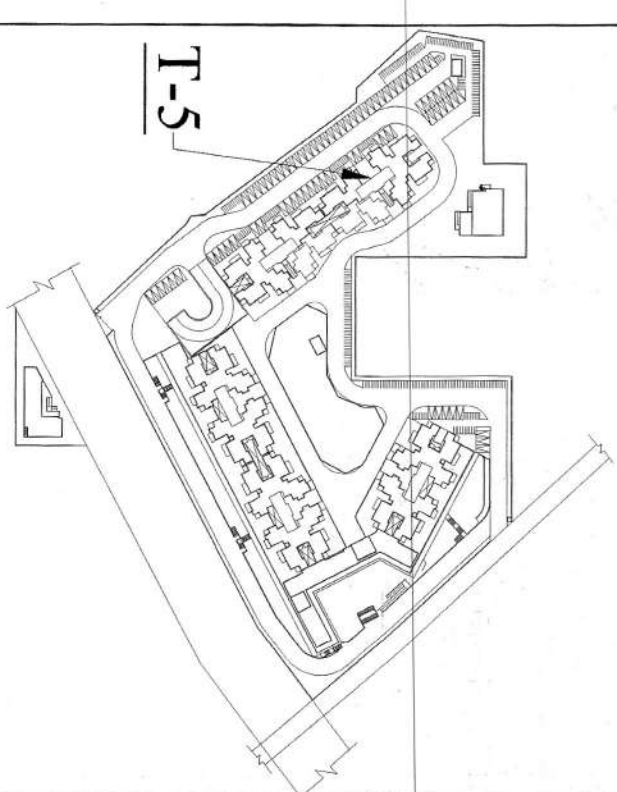

KEY PLAN



SUBMISSION DRAWING



SCALE: 1/100 @ A1

PROJECT TITLE: TOWER T-5



