

LEGEND

AS PER APPROVED SPE OF 164.174 ACRES

FOR ADDITIONAL WATER SUPPLY LINE



FOR ADDITIONAL GARDEN HYDRANT

RECIRCULATED WATER SUPPLY LINE

GARDEN HYDRANT

PROPOSED RECYCLED WATER SUPPLY LINE

PROPOSED GARDEN HYDRANT

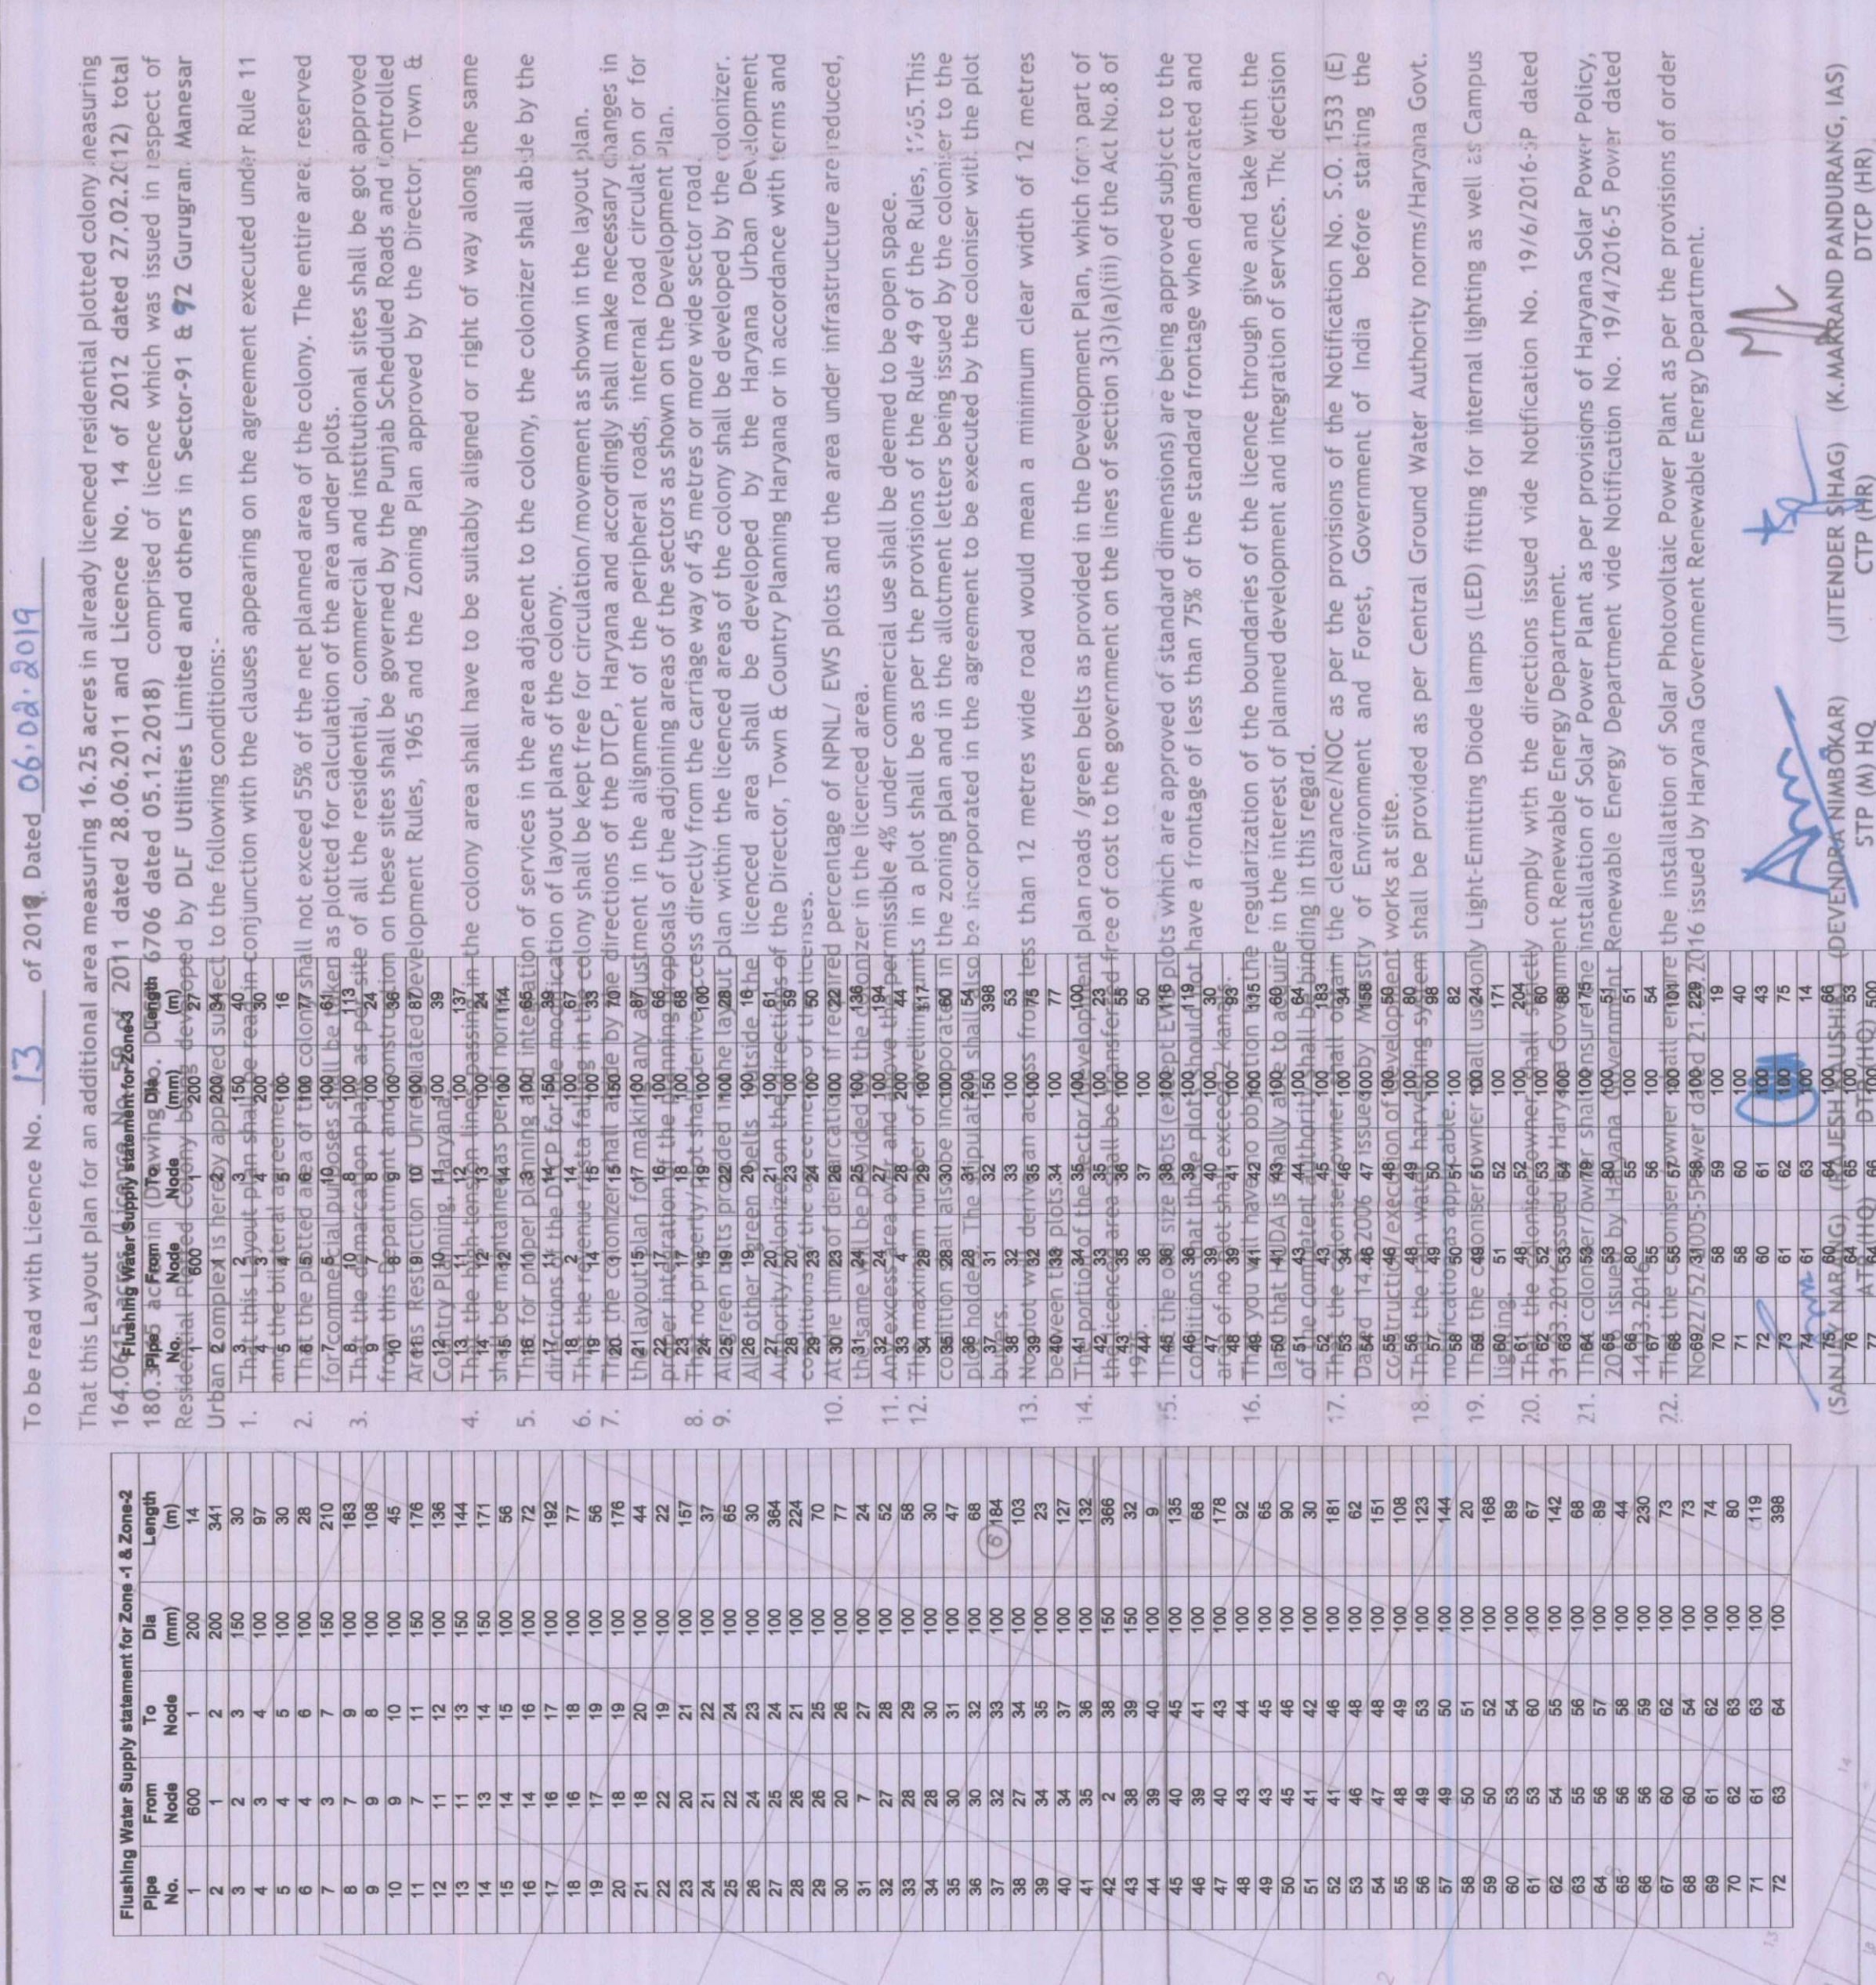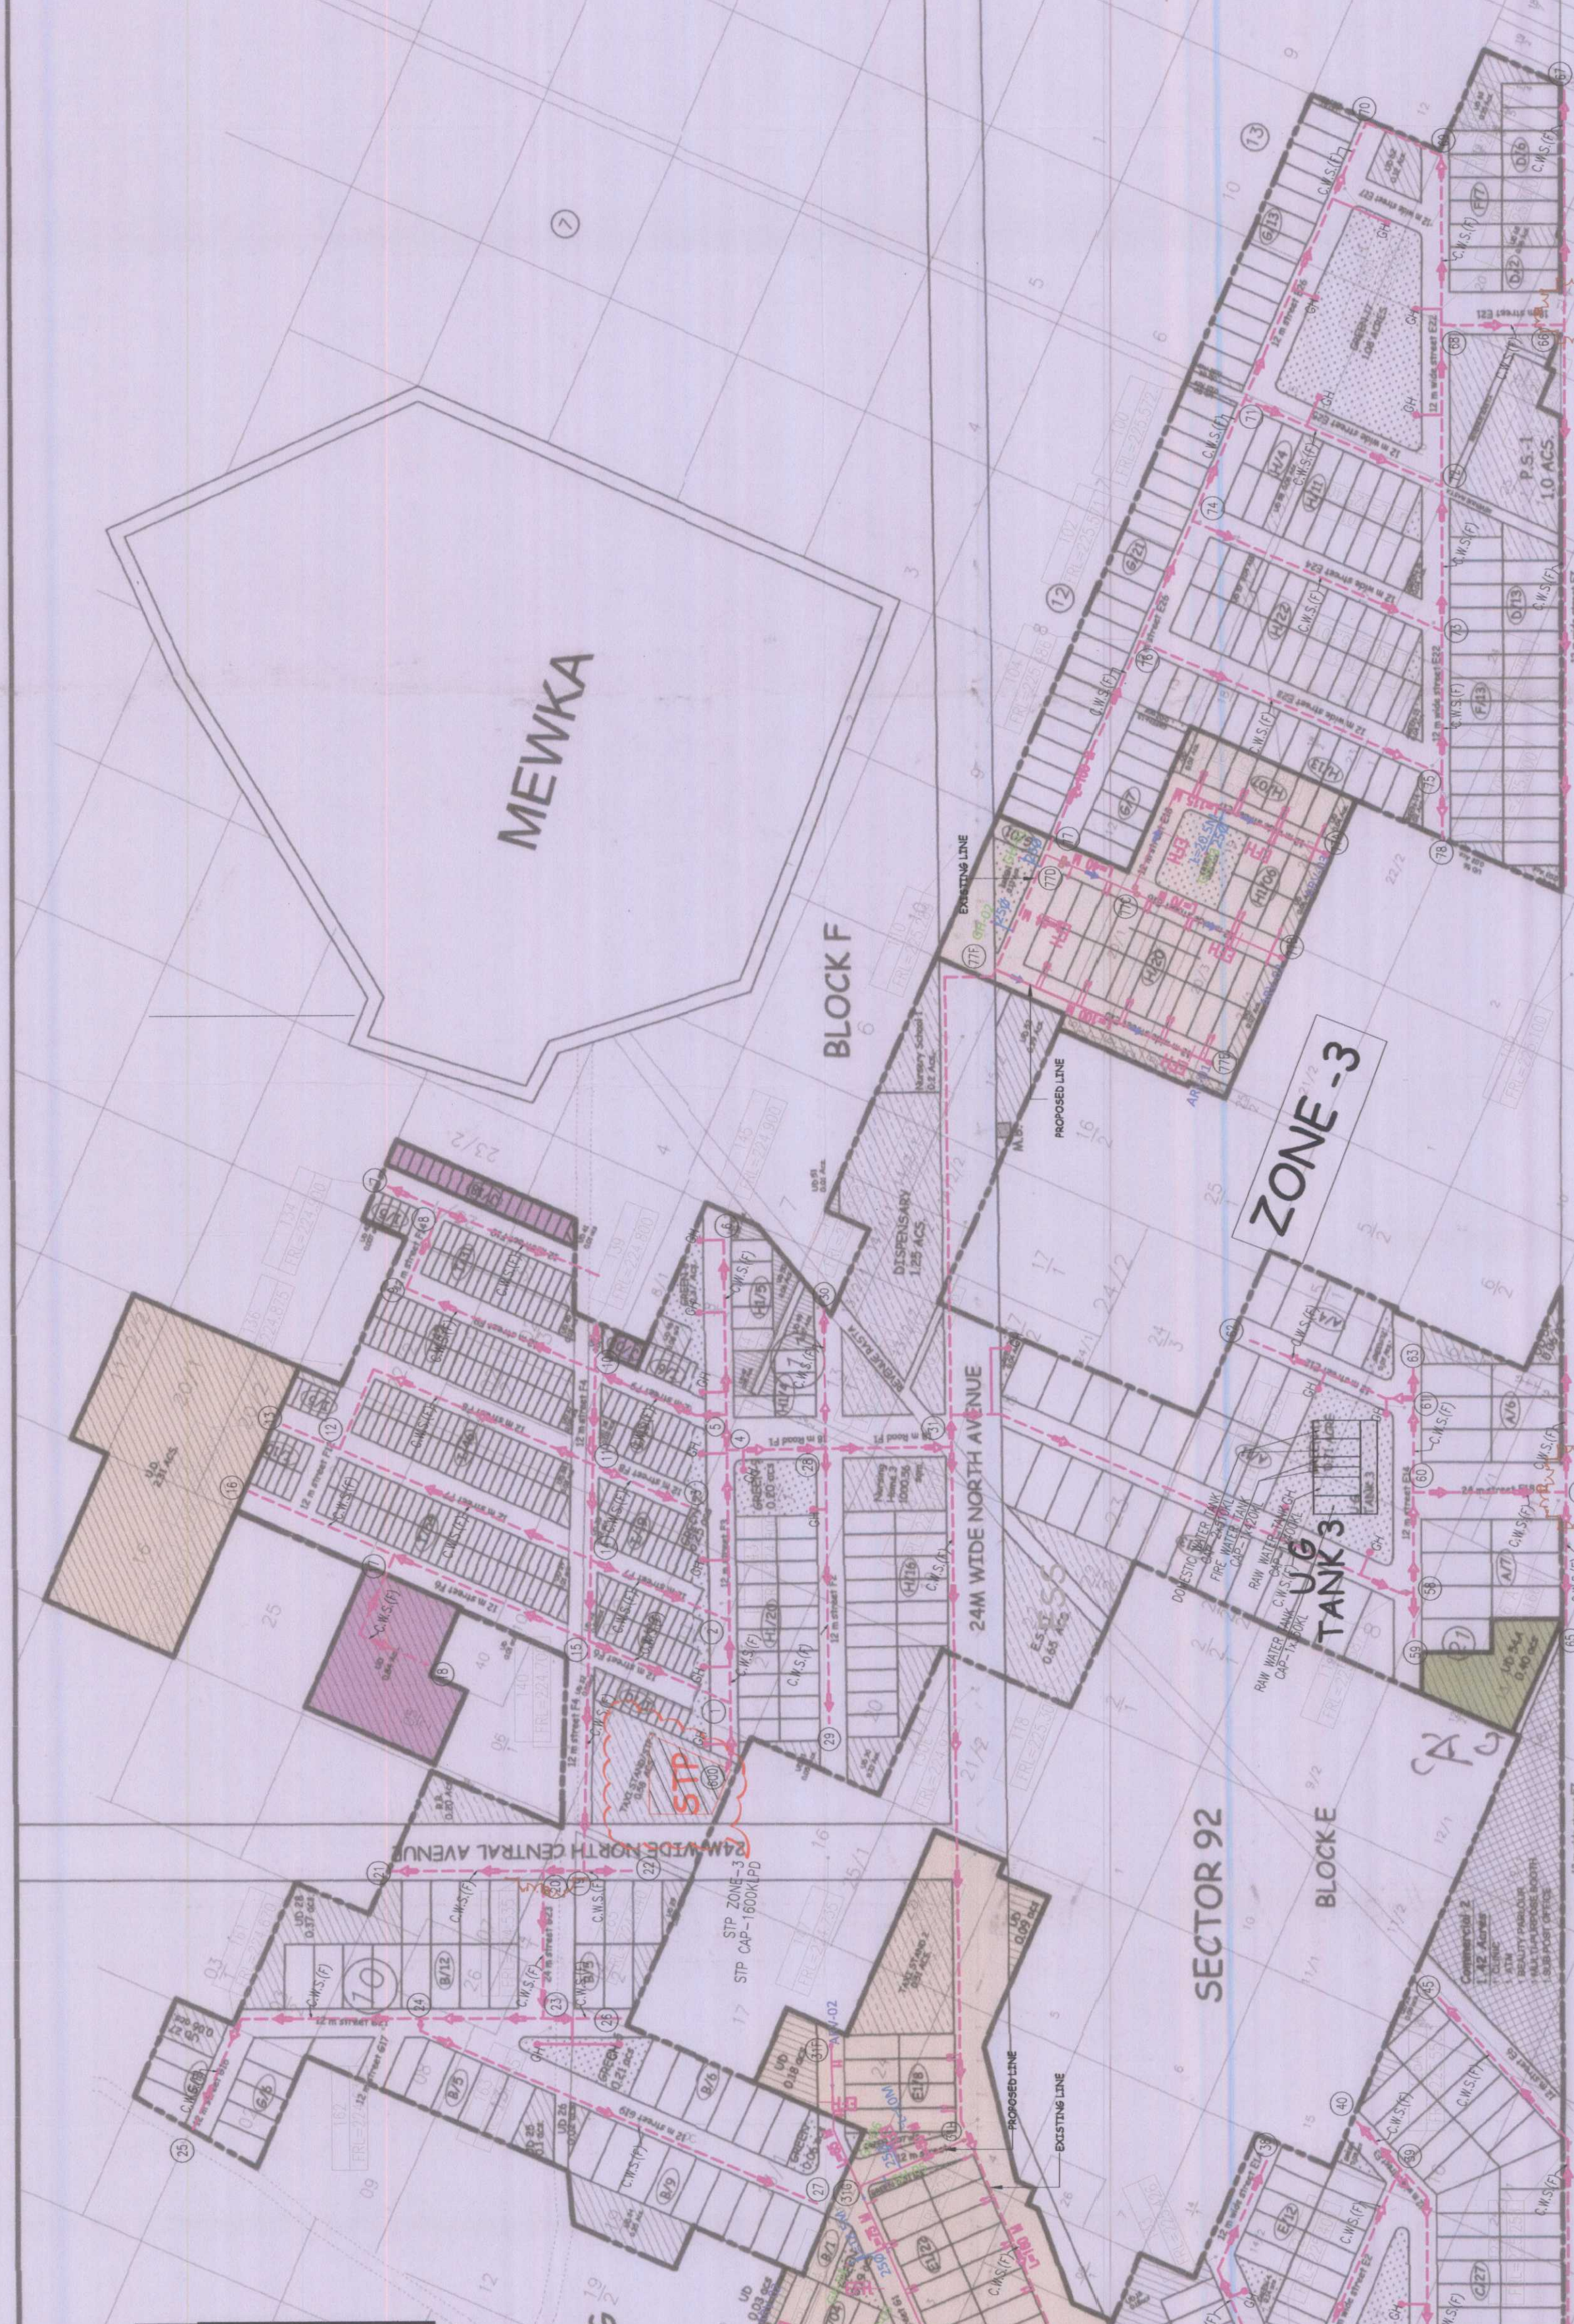










