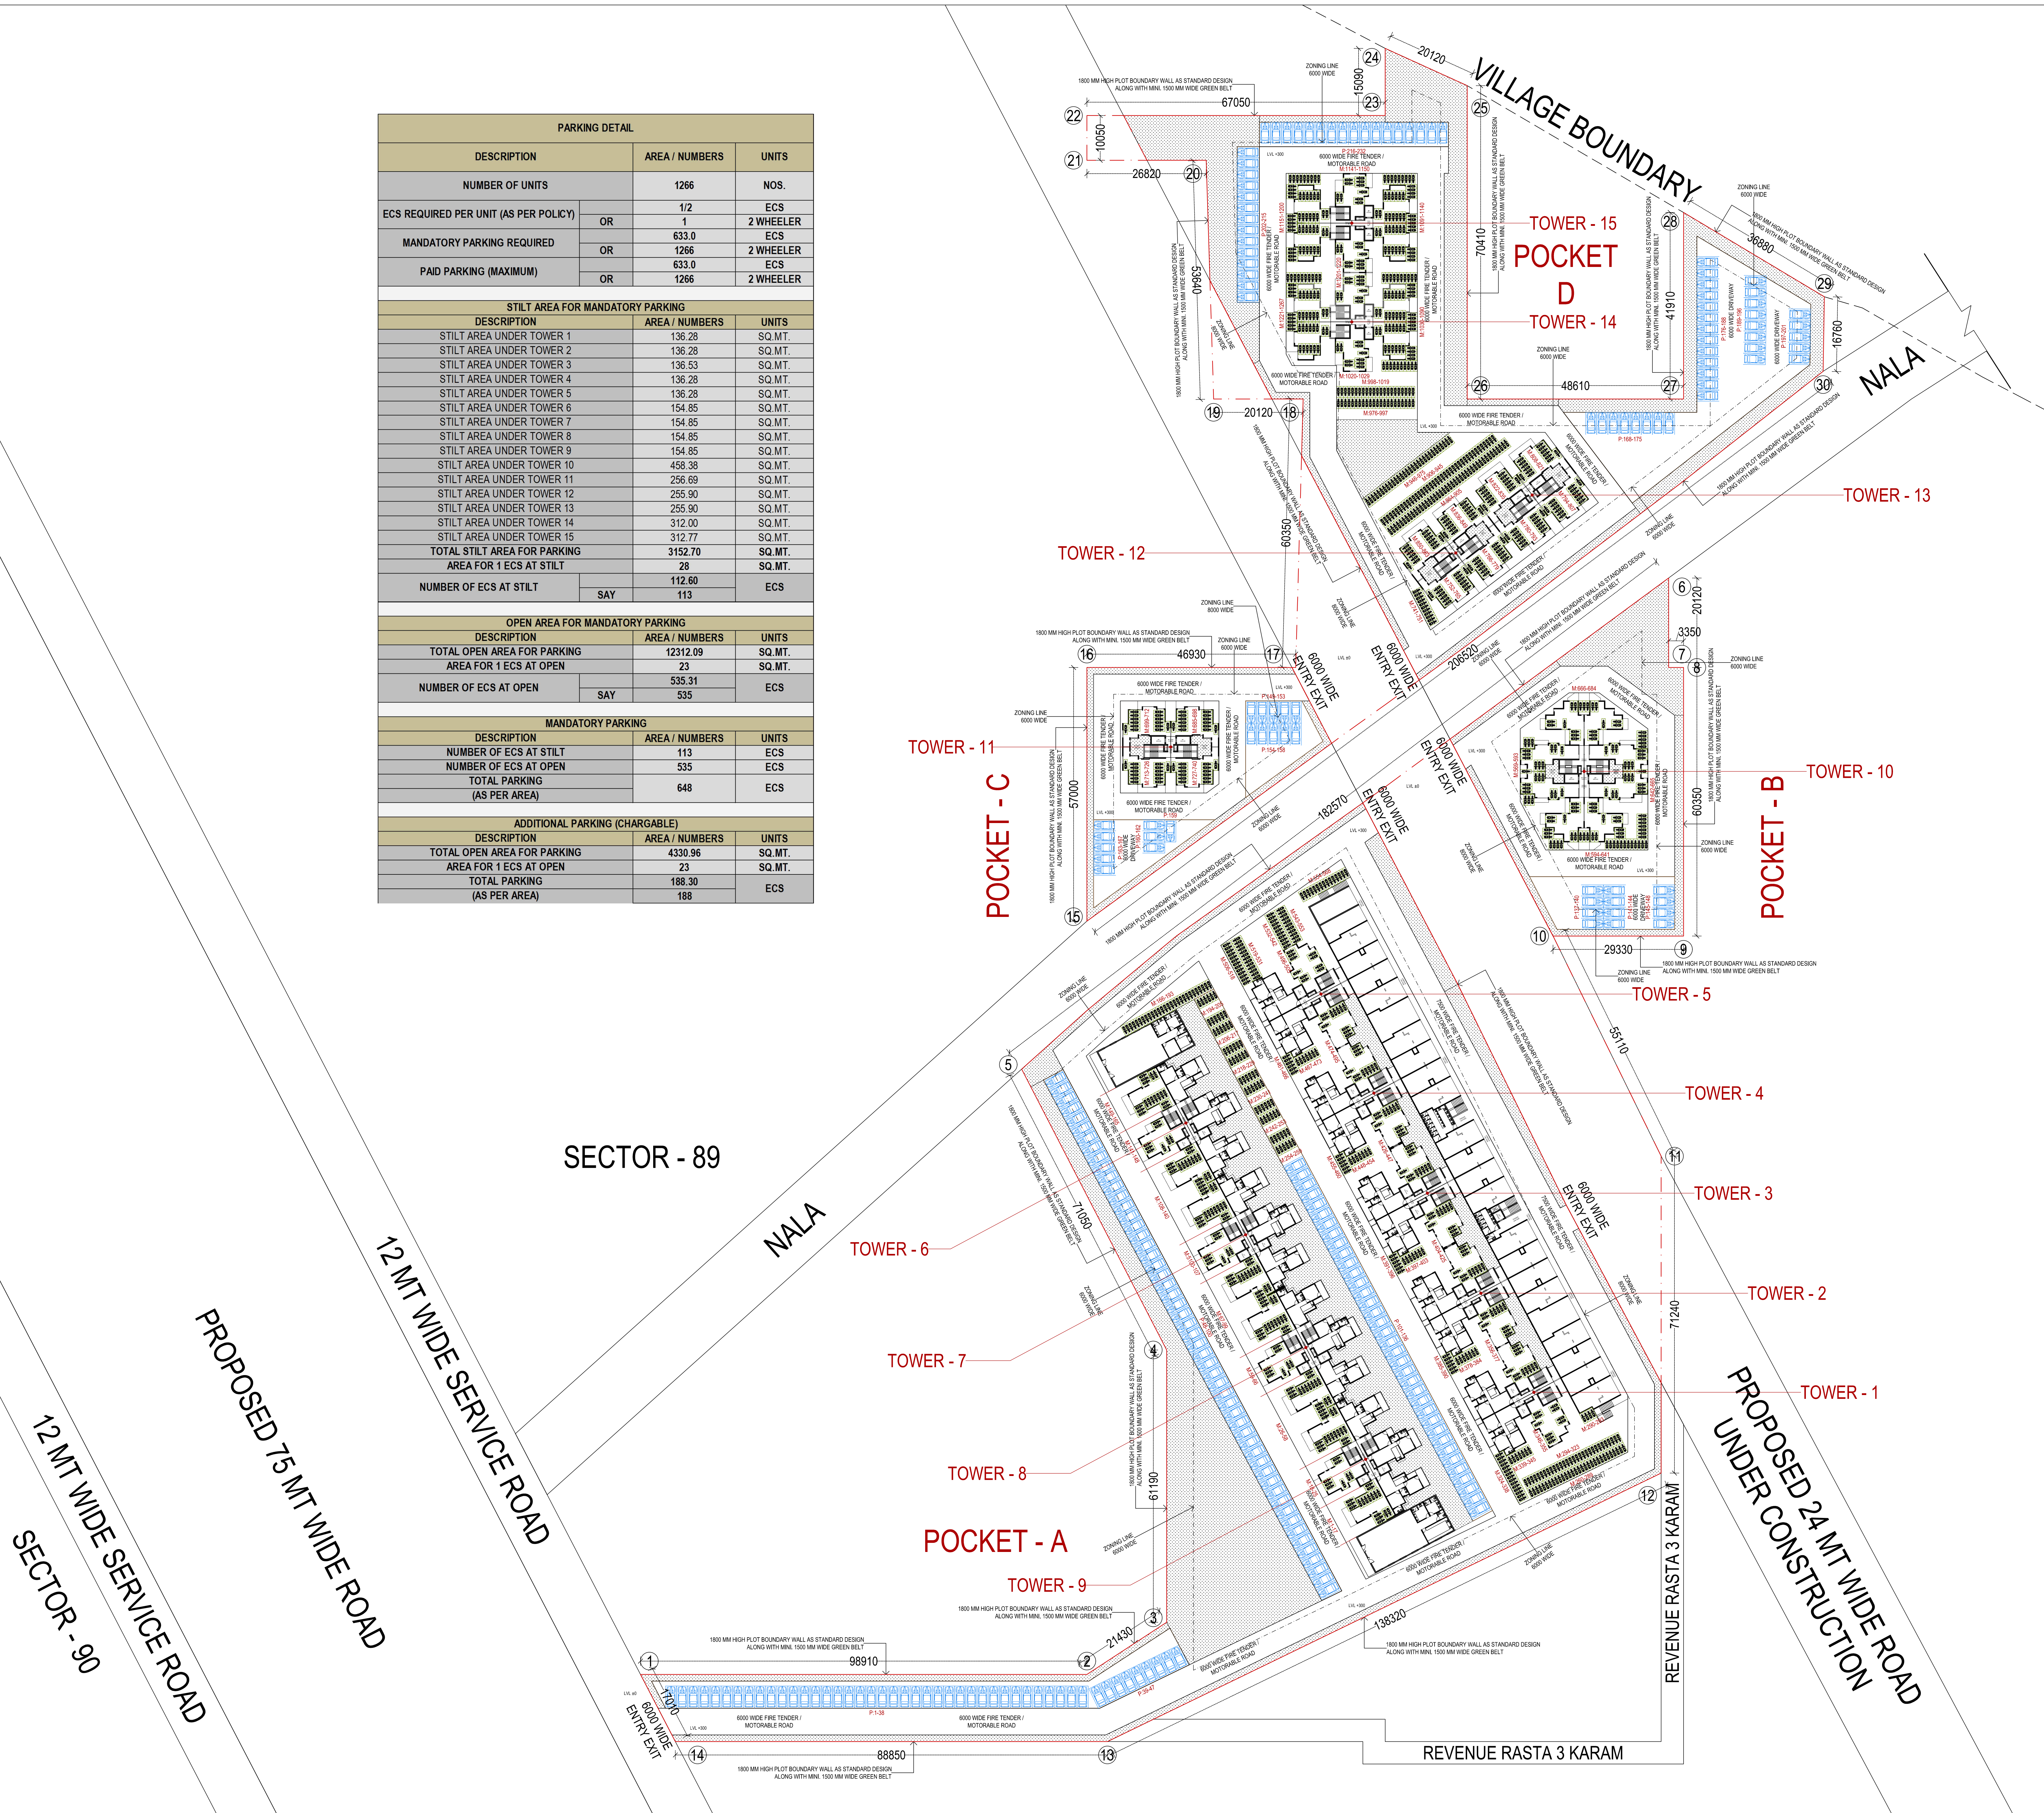


PARKING DETAIL			
DESCRIPTION		AREA / NUMBERS	UNITS
NUMBER OF UNITS		1266	NOS.
ECS REQUIRED PER UNIT (AS PER POLICY)		1/2	ECS
	OR	1	2 WHEELER
MANDATORY PARKING REQUIRED		633.0	ECS
	OR	1266	2 WHEELER
PAID PARKING (MAXIMUM)		633.0	ECS
	OR	1266	2 WHEELER
STILT AREA FOR MANDATORY PARKING			
DESCRIPTION		AREA / NUMBERS	UNITS
STILT AREA UNDER TOWER 1		136.28	SQ.MT.
STILT AREA UNDER TOWER 2		136.28	SQ.MT.
STILT AREA UNDER TOWER 3		136.53	SQ.MT.
STILT AREA UNDER TOWER 4		136.28	SQ.MT.
STILT AREA UNDER TOWER 5		136.28	SQ.MT.
STILT AREA UNDER TOWER 6		154.85	SQ.MT.
STILT AREA UNDER TOWER 7		154.85	SQ.MT.
STILT AREA UNDER TOWER 8		154.85	SQ.MT.
STILT AREA UNDER TOWER 9		154.85	SQ.MT.
STILT AREA UNDER TOWER 10		458.38	SQ.MT.
STILT AREA UNDER TOWER 11		256.69	SQ.MT.
STILT AREA UNDER TOWER 12		255.90	SQ.MT.
STILT AREA UNDER TOWER 13		255.90	SQ.MT.
STILT AREA UNDER TOWER 14		312.00	SQ.MT.
STILT AREA UNDER TOWER 15		312.77	SQ.MT.
TOTAL STILT AREA FOR PARKING		3152.70	SQ.MT.
AREA FOR 1 ECS AT STILT		28	SQ.MT.
NUMBER OF ECS AT STILT		112.60	ECS
	SAY	113	
OPEN AREA FOR MANDATORY PARKING			
DESCRIPTION		AREA / NUMBERS	UNITS
TOTAL OPEN AREA FOR PARKING		12312.09	SQ.MT.
AREA FOR 1 ECS AT OPEN		23	SQ.MT.
NUMBER OF ECS AT OPEN		535.31	ECS
	SAY	535	
MANDATORY PARKING			
DESCRIPTION		AREA / NUMBERS	UNITS
NUMBER OF ECS AT STILT		113	ECS
NUMBER OF ECS AT OPEN		535	ECS
TOTAL PARKING		648	ECS
(AS PER AREA)			
ADDITIONAL PARKING (CHARGABLE)			
DESCRIPTION		AREA / NUMBERS	UNITS
TOTAL OPEN AREA FOR PARKING		4330.96	SQ.MT.
AREA FOR 1 ECS AT OPEN		23	SQ.MT.
TOTAL PARKING		188.30	ECS
(AS PER AREA)		188	

ARCHITECT
SIGNATURE