

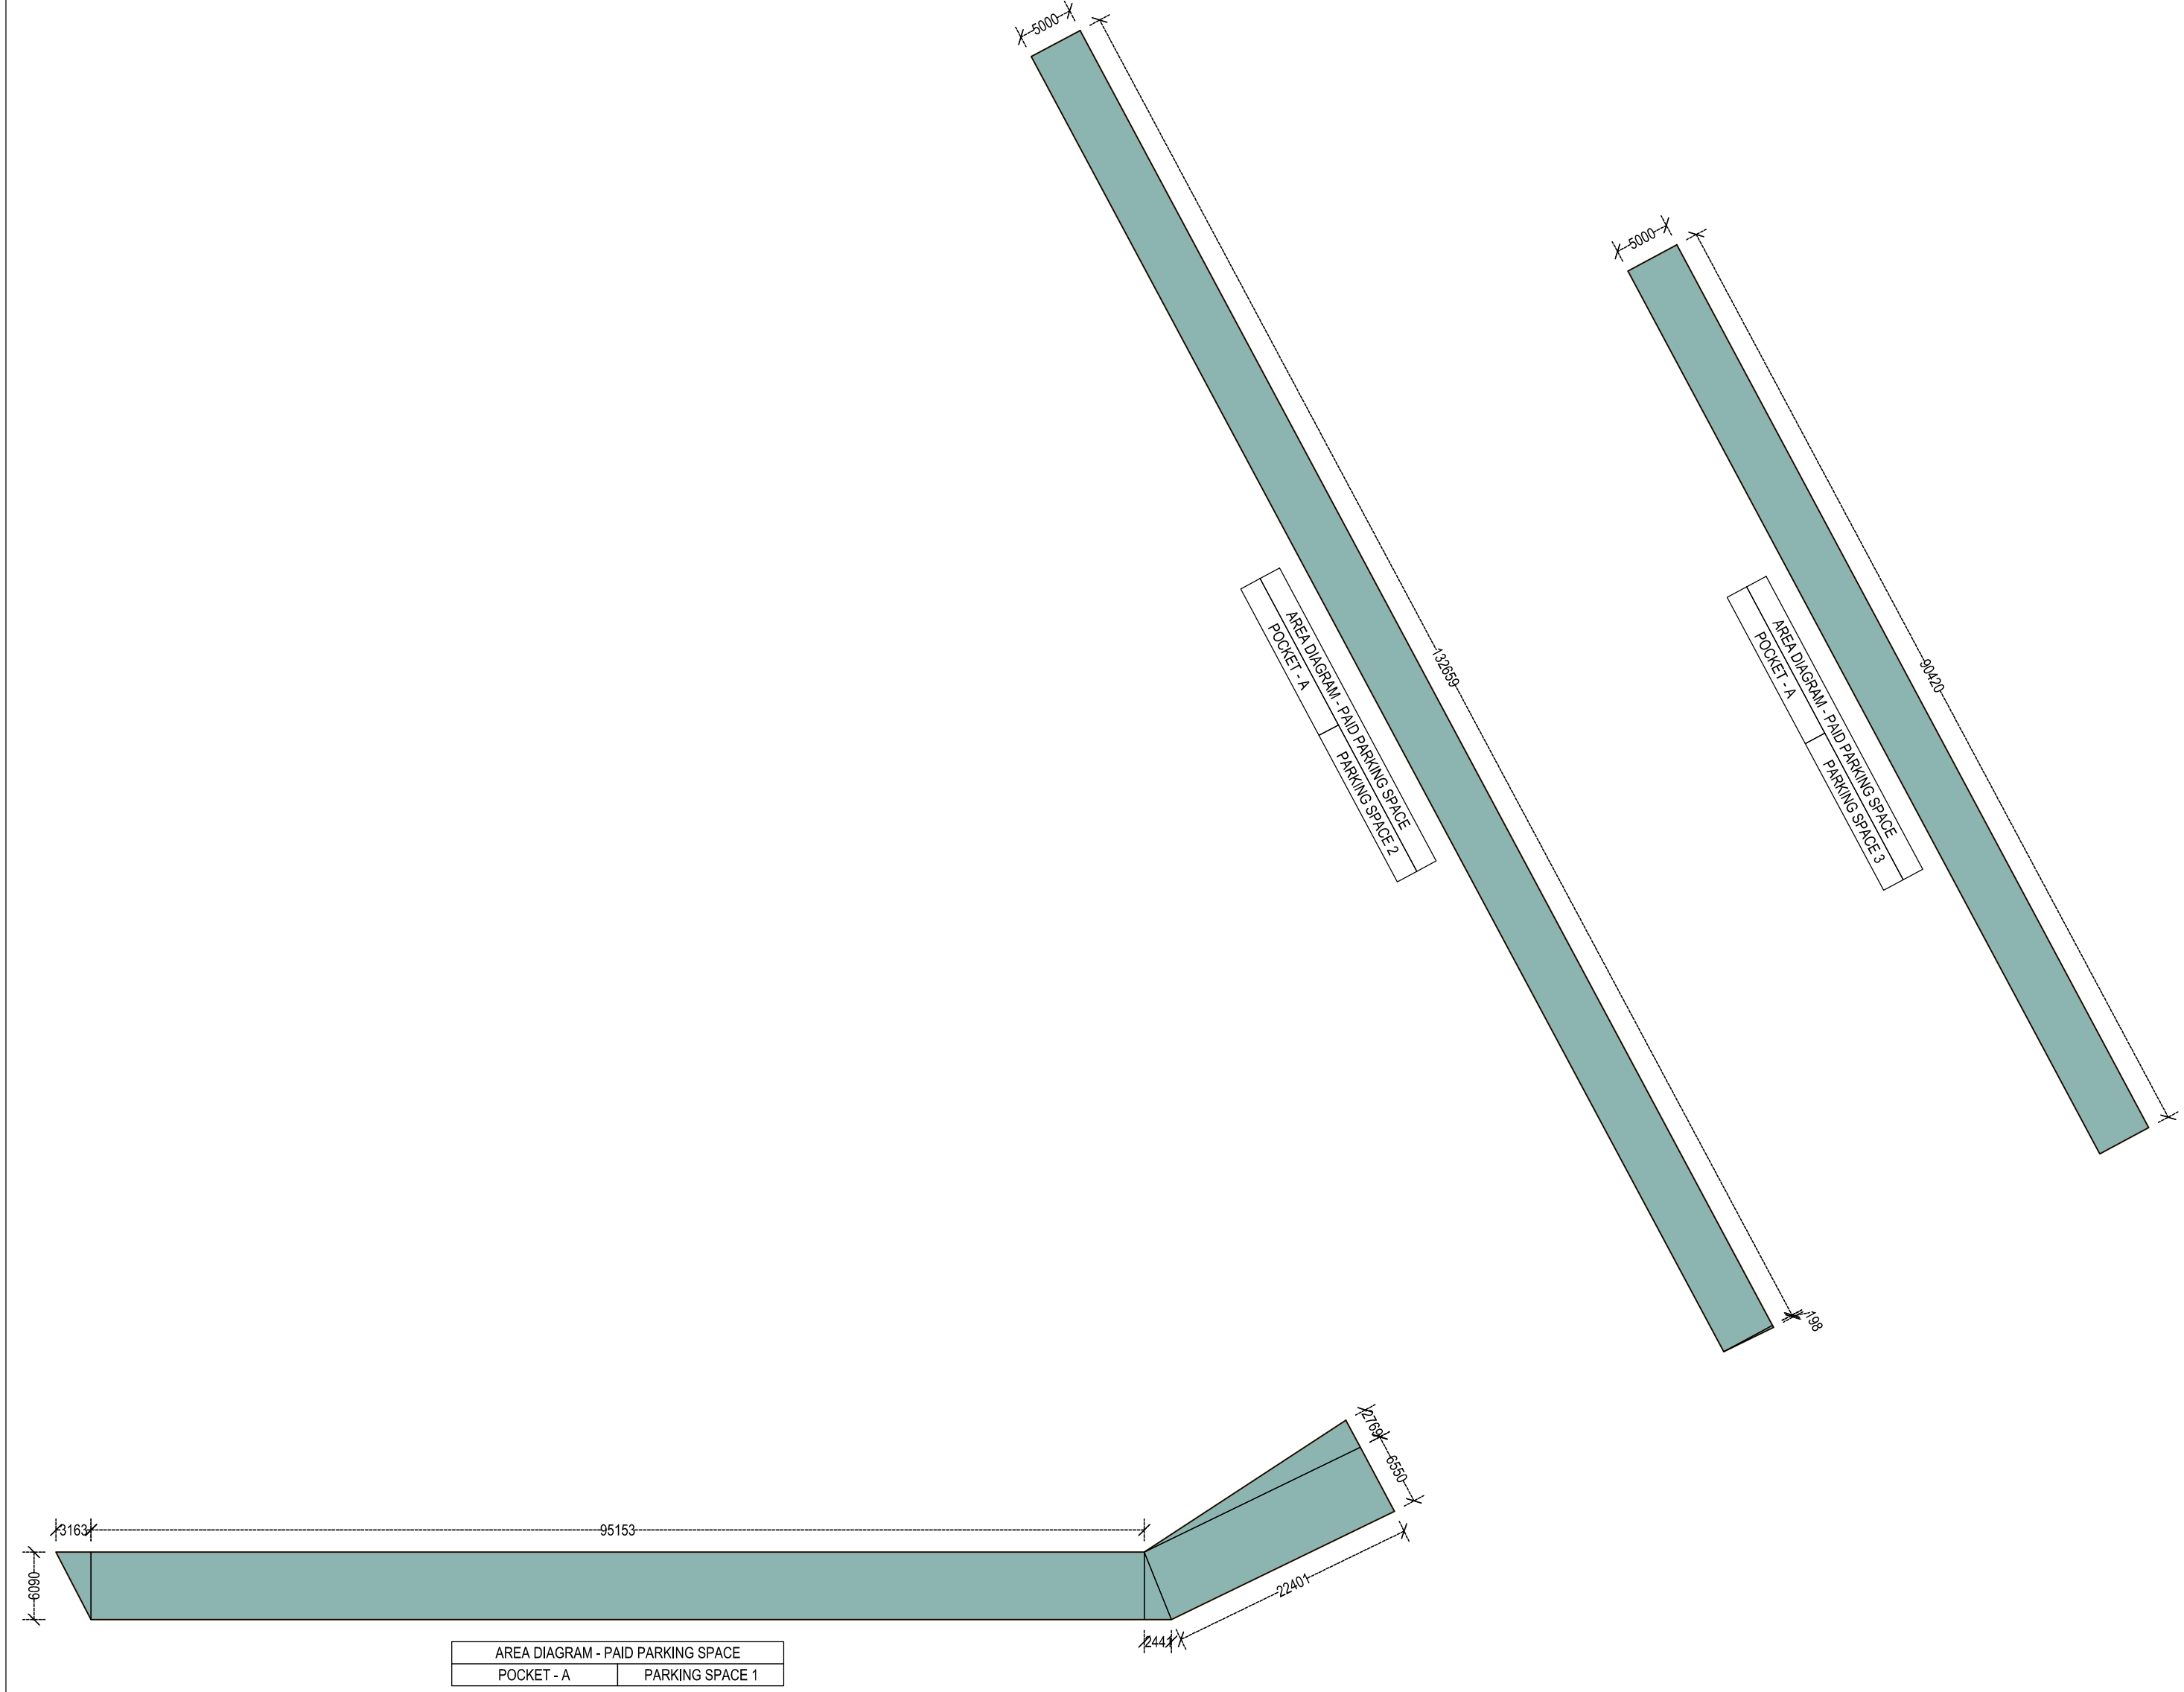


OPEN PARKING SPACE (MANDATORY)					
POCKET	NO.	SHAPE / DESCRIPTION	LENGTH	WIDTH	AREA (IN SQ.MT.)
A	1	RECTANGLE	223.966	208.137	46615.61
	1	RECTANGLE	1.500	6.000	9.00
	-1	TRIANGLE	3.116	6.000	-9.35
	-1	TRIANGLE	123.304	59.789	-3686.11
	-1	TRIANGLE	65.107	121.770	-3964.04
	-1	RECTANGLE	62.045	7.554	-468.69
	-1	TRIANGLE	2.809	5.367	-7.54
	-1	TRIANGLE	3.062	2.187	-3.35
	-1	TRIANGLE	41.688	29.775	-620.63
	-1	RECTANGLE	20.046	29.775	-596.87
	-1	RECTANGLE	8.659	46.482	-402.49
	-1	TRIANGLE	20.046	16.707	-167.45
	-1	TRIANGLE	8.659	7.765	-33.62
	-1	RECTANGLE	88.716	202.137	-17933.19
	-1	TRIANGLE	64.968	121.510	-3947.13
	-1	RECTANGLE	10.566	26.380	-278.73
	-1	TRIANGLE	54.403	26.380	-717.58
	-1	POLYLINE - AREA UNDER TOWER #1 TO #6		3530.410	-3530.41
	-1	POLYLINE - AREA UNDER TOWER #6 TO #9		3389.550	-3389.55
TOTAL UNDER POCKET A					6867.89
B	1	RECTANGLE	49.791	47.320	2356.11
	-1	TRIANGLE	14.987	11.045	-82.77
	-1	TRIANGLE	24.089	17.752	-213.81
	-1	TRIANGLE	2.815	5.378	-7.57
	-1	TRIANGLE	1.222	0.900	-0.55
	-1	RECTANGLE	4.037	24.189	-97.65
	-1	TRIANGLE	13.134	25.090	-164.77
	-1	BUILT UP AREA OF TOWER #10		516.208	-516.21
	-1	GREEN UNDER TOWER #10		28.554	-28.55
TOTAL UNDER POCKET B					1244.23
C	1	RECTANGLE	48.514	32.710	1586.89
	-1	TRIANGLE	3.141	6.000	-9.42
	-1	RECTANGLE	14.334	26.710	-382.86
	-1	TRIANGLE	6.864	4.967	-17.12
	-1	BUILT UP AREA OF TOWER #11		313.586	-313.59
	-1	GREEN UNDER TOWER #11		32.595	-32.60
TOTAL UNDER POCKET C					831.31
D	1	RECTANGLE	84.601	118.608	10034.36
	-1	TRIANGLE	3.724	7.114	-13.25
	-1	RECTANGLE	11.342	57.098	-647.61
	-1	TRIANGLE	22.271	42.545	-473.76
	-1	RECTANGLE	32.402	6.310	-204.46
	-1	TRIANGLE	1.212	0.919	-0.56
	-1	TRIANGLE	2.822	5.391	-7.61
	-1	TRIANGLE	49.377	37.462	-924.88
	-1	TRIANGLE	17.409	22.946	-199.73
	-1	RECTANGLE	43.081	52.200	-2248.83
	-1	RECTANGLE	42.101	6.000	-252.61
	-1	RECTANGLE	18.178	2.850	-51.81
	-1	RECTANGLE	20.175	4.078	-82.27
	-1	TRIANGLE	5.375	4.078	-10.96
	-1	TRIANGLE	5.735	10.956	-31.42
	-1	TRIANGLE	14.440	10.956	-79.10
	-1	BUILT UP AREA OF TOWER #12		312.793	-312.79
	-1	BUILT UP AREA OF TOWER #13		312.793	-312.79
	-1	BUILT UP AREA OF TOWER #14		372.654	-372.65
	-1	BUILT UP AREA OF TOWER #15		373.424	-373.42
	-1	GREEN UNDER TOWER #12		32.595	-32.60
	-1	GREEN UNDER TOWER #13		32.595	-32.60
TOTAL UNDER POCKET D					3368.66
TOTAL OPEN PARKING SPACE (MANDATORY)					12312.09

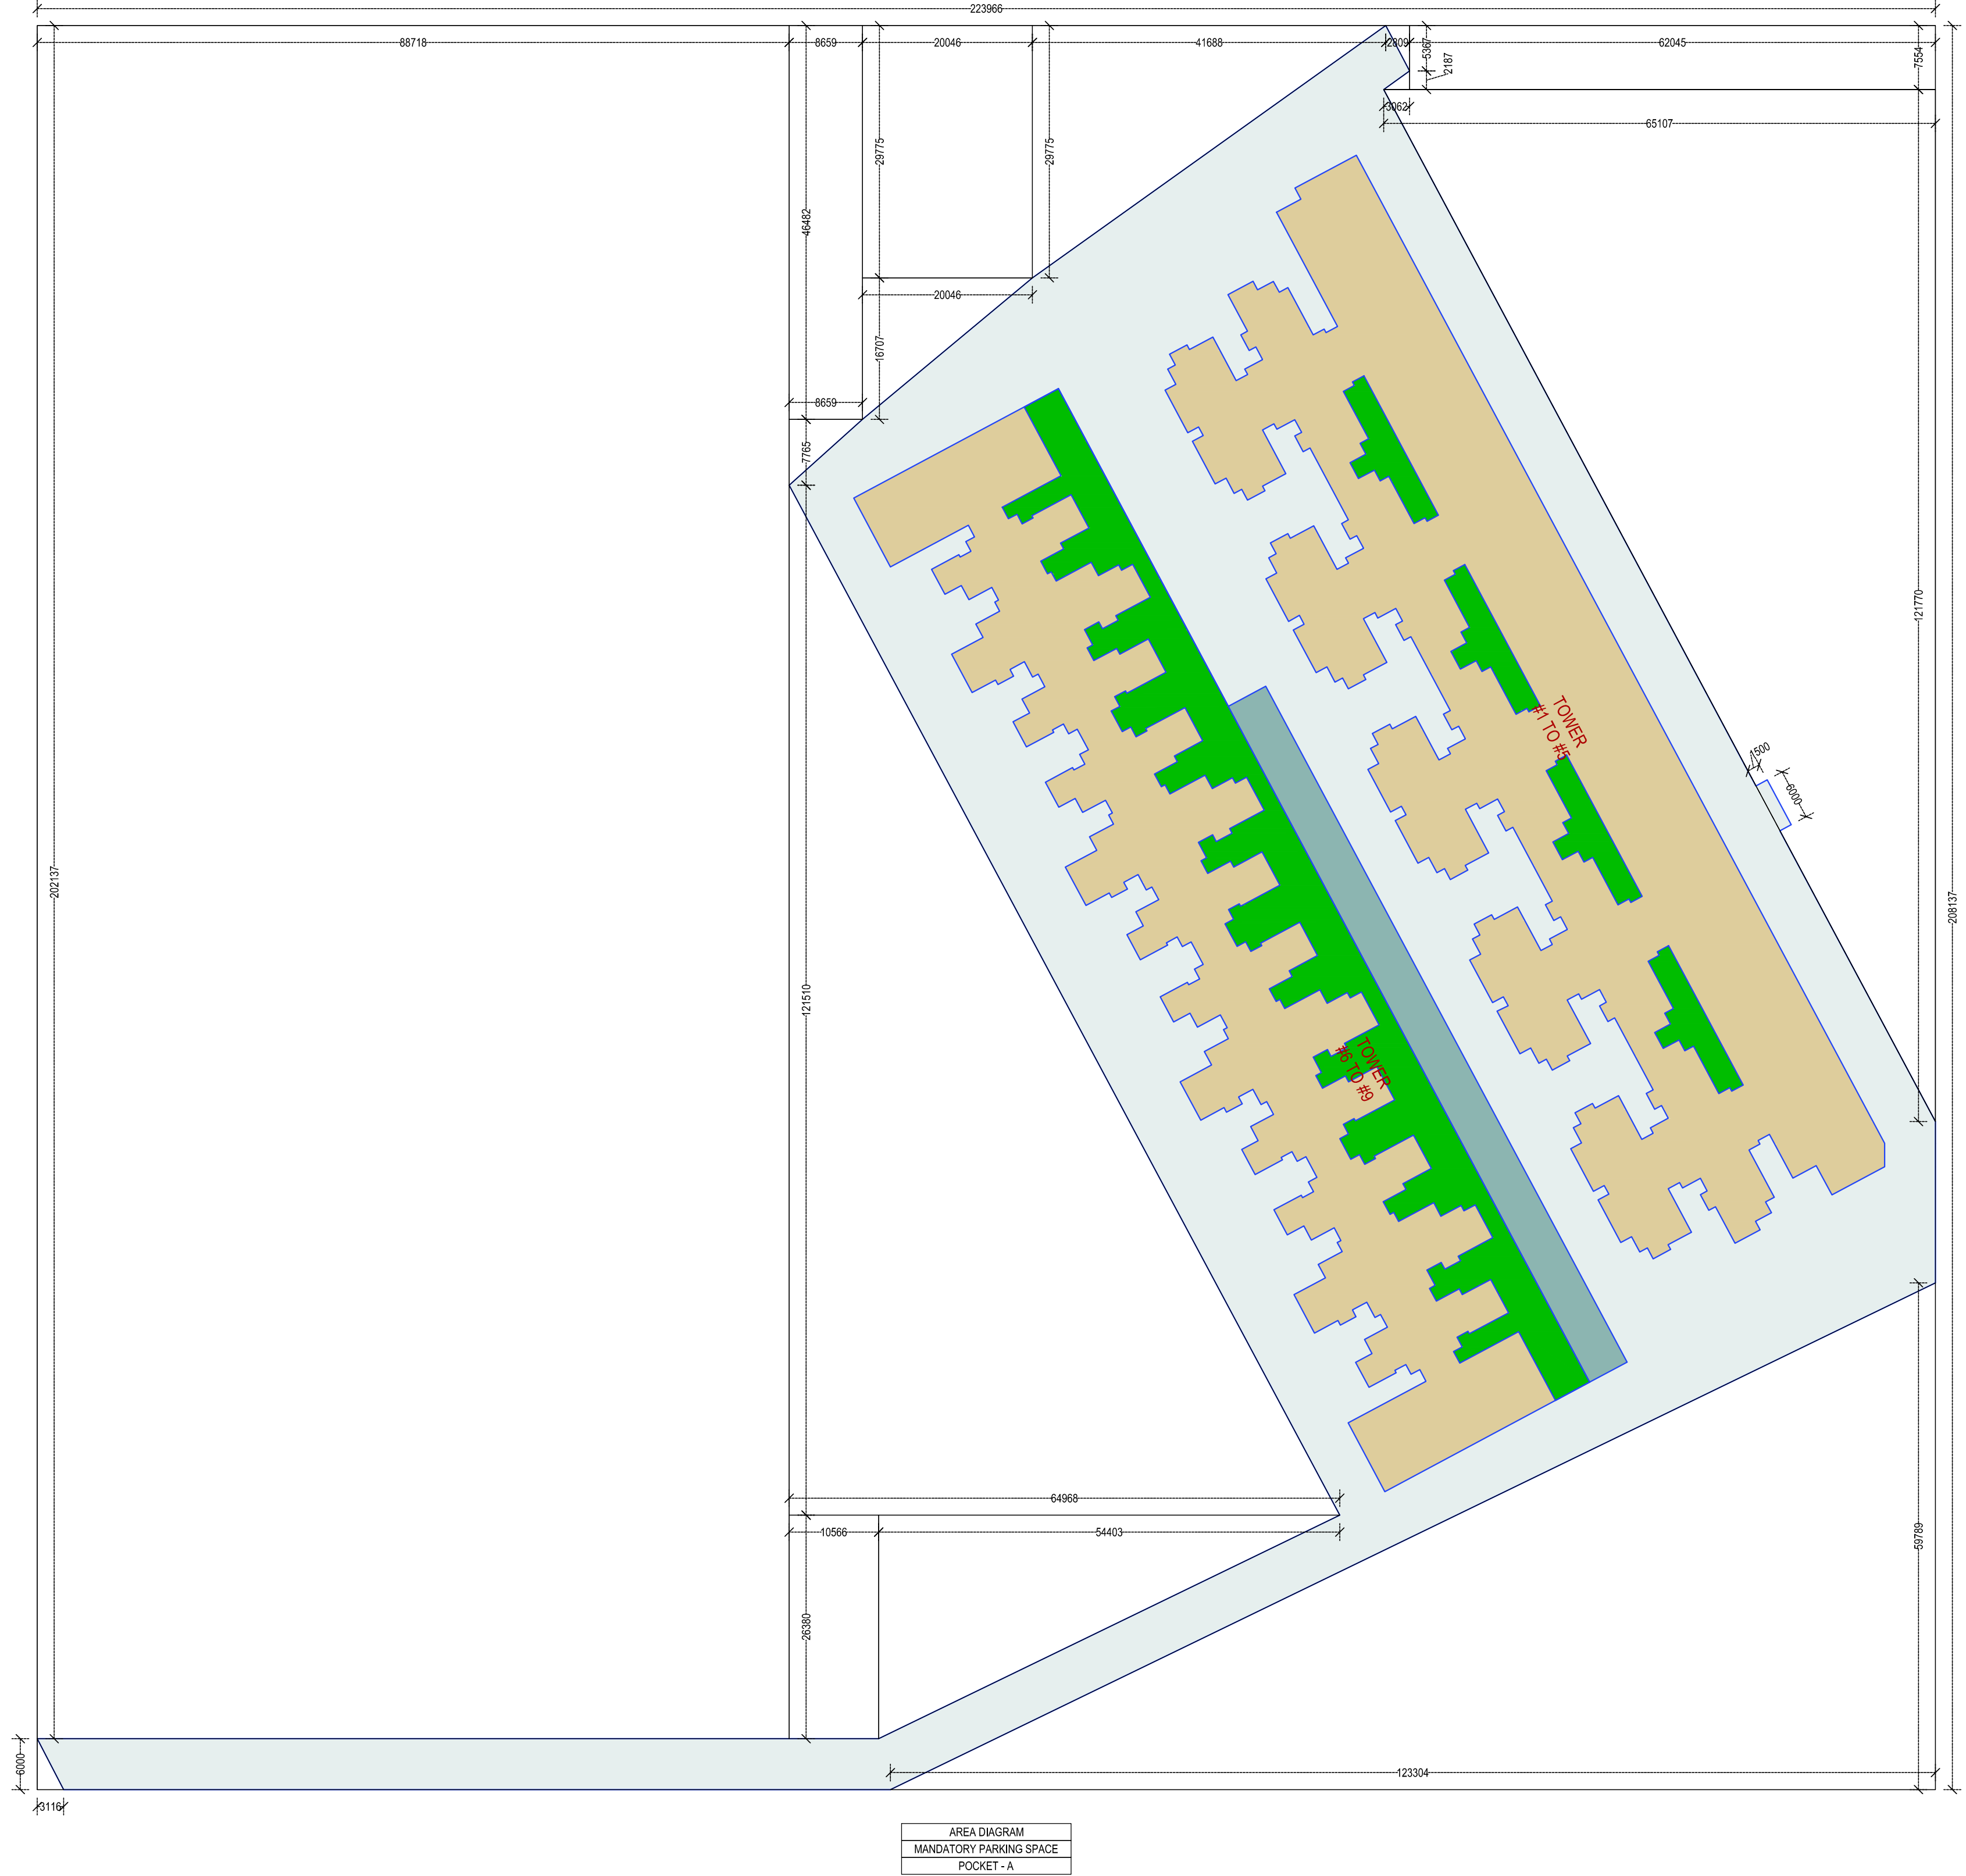

OPEN PARKING SPACE (CHARGABLE)					
POCKET	PARKING SPACE	SHAPE	LENGTH	WIDTH	AREA (IN SQ.MT.)
A	#1	TRIANGLE	3.163	6.090	9.63
		RECTANGLE	95.153	6.090	579.48
		TRIANGLE	2.441	6.090	7.43
		RECTANGLE	22.401	6.550	146.73
		TRIANGLE	22.401	2.769	31.01
B	#2	RECTANGLE	132.659	5.000	663.30
		TRIANGLE	0.198	5.000	0.50
C	#3	RECTANGLE	90.420	5.000	452.10
	#1	TRIANGLE	6.198	11.840	36.69
D	#1	RECTANGLE	26.422	11.840	312.84
	#2	RECTANGLE	12.641	9.084	114.83
		TRIANGLE	4.755	9.084	21.60
		TRIANGLE	17.396	12.639	109.93
	#1	TRIANGLE	15.485	20.410	158.02
		RECTANGLE	14.515	9.099	132.07
		TRIANGLE	14.515	11.312	82.10
		TRIANGLE	25.404	19.797	251.46
		RECTANGLE	25.404	13.590	345.24
		TRIANGLE	0.216	13.590	1.47
		RECTANGLE	25.404	15.330	194.72
	#2	RECTANGLE	35.000	5.000	175.00
	#3	RECTANGLE	42.500	5.500	233.75
TOTAL OPEN PARKING SPACE (PAID)					4330.96

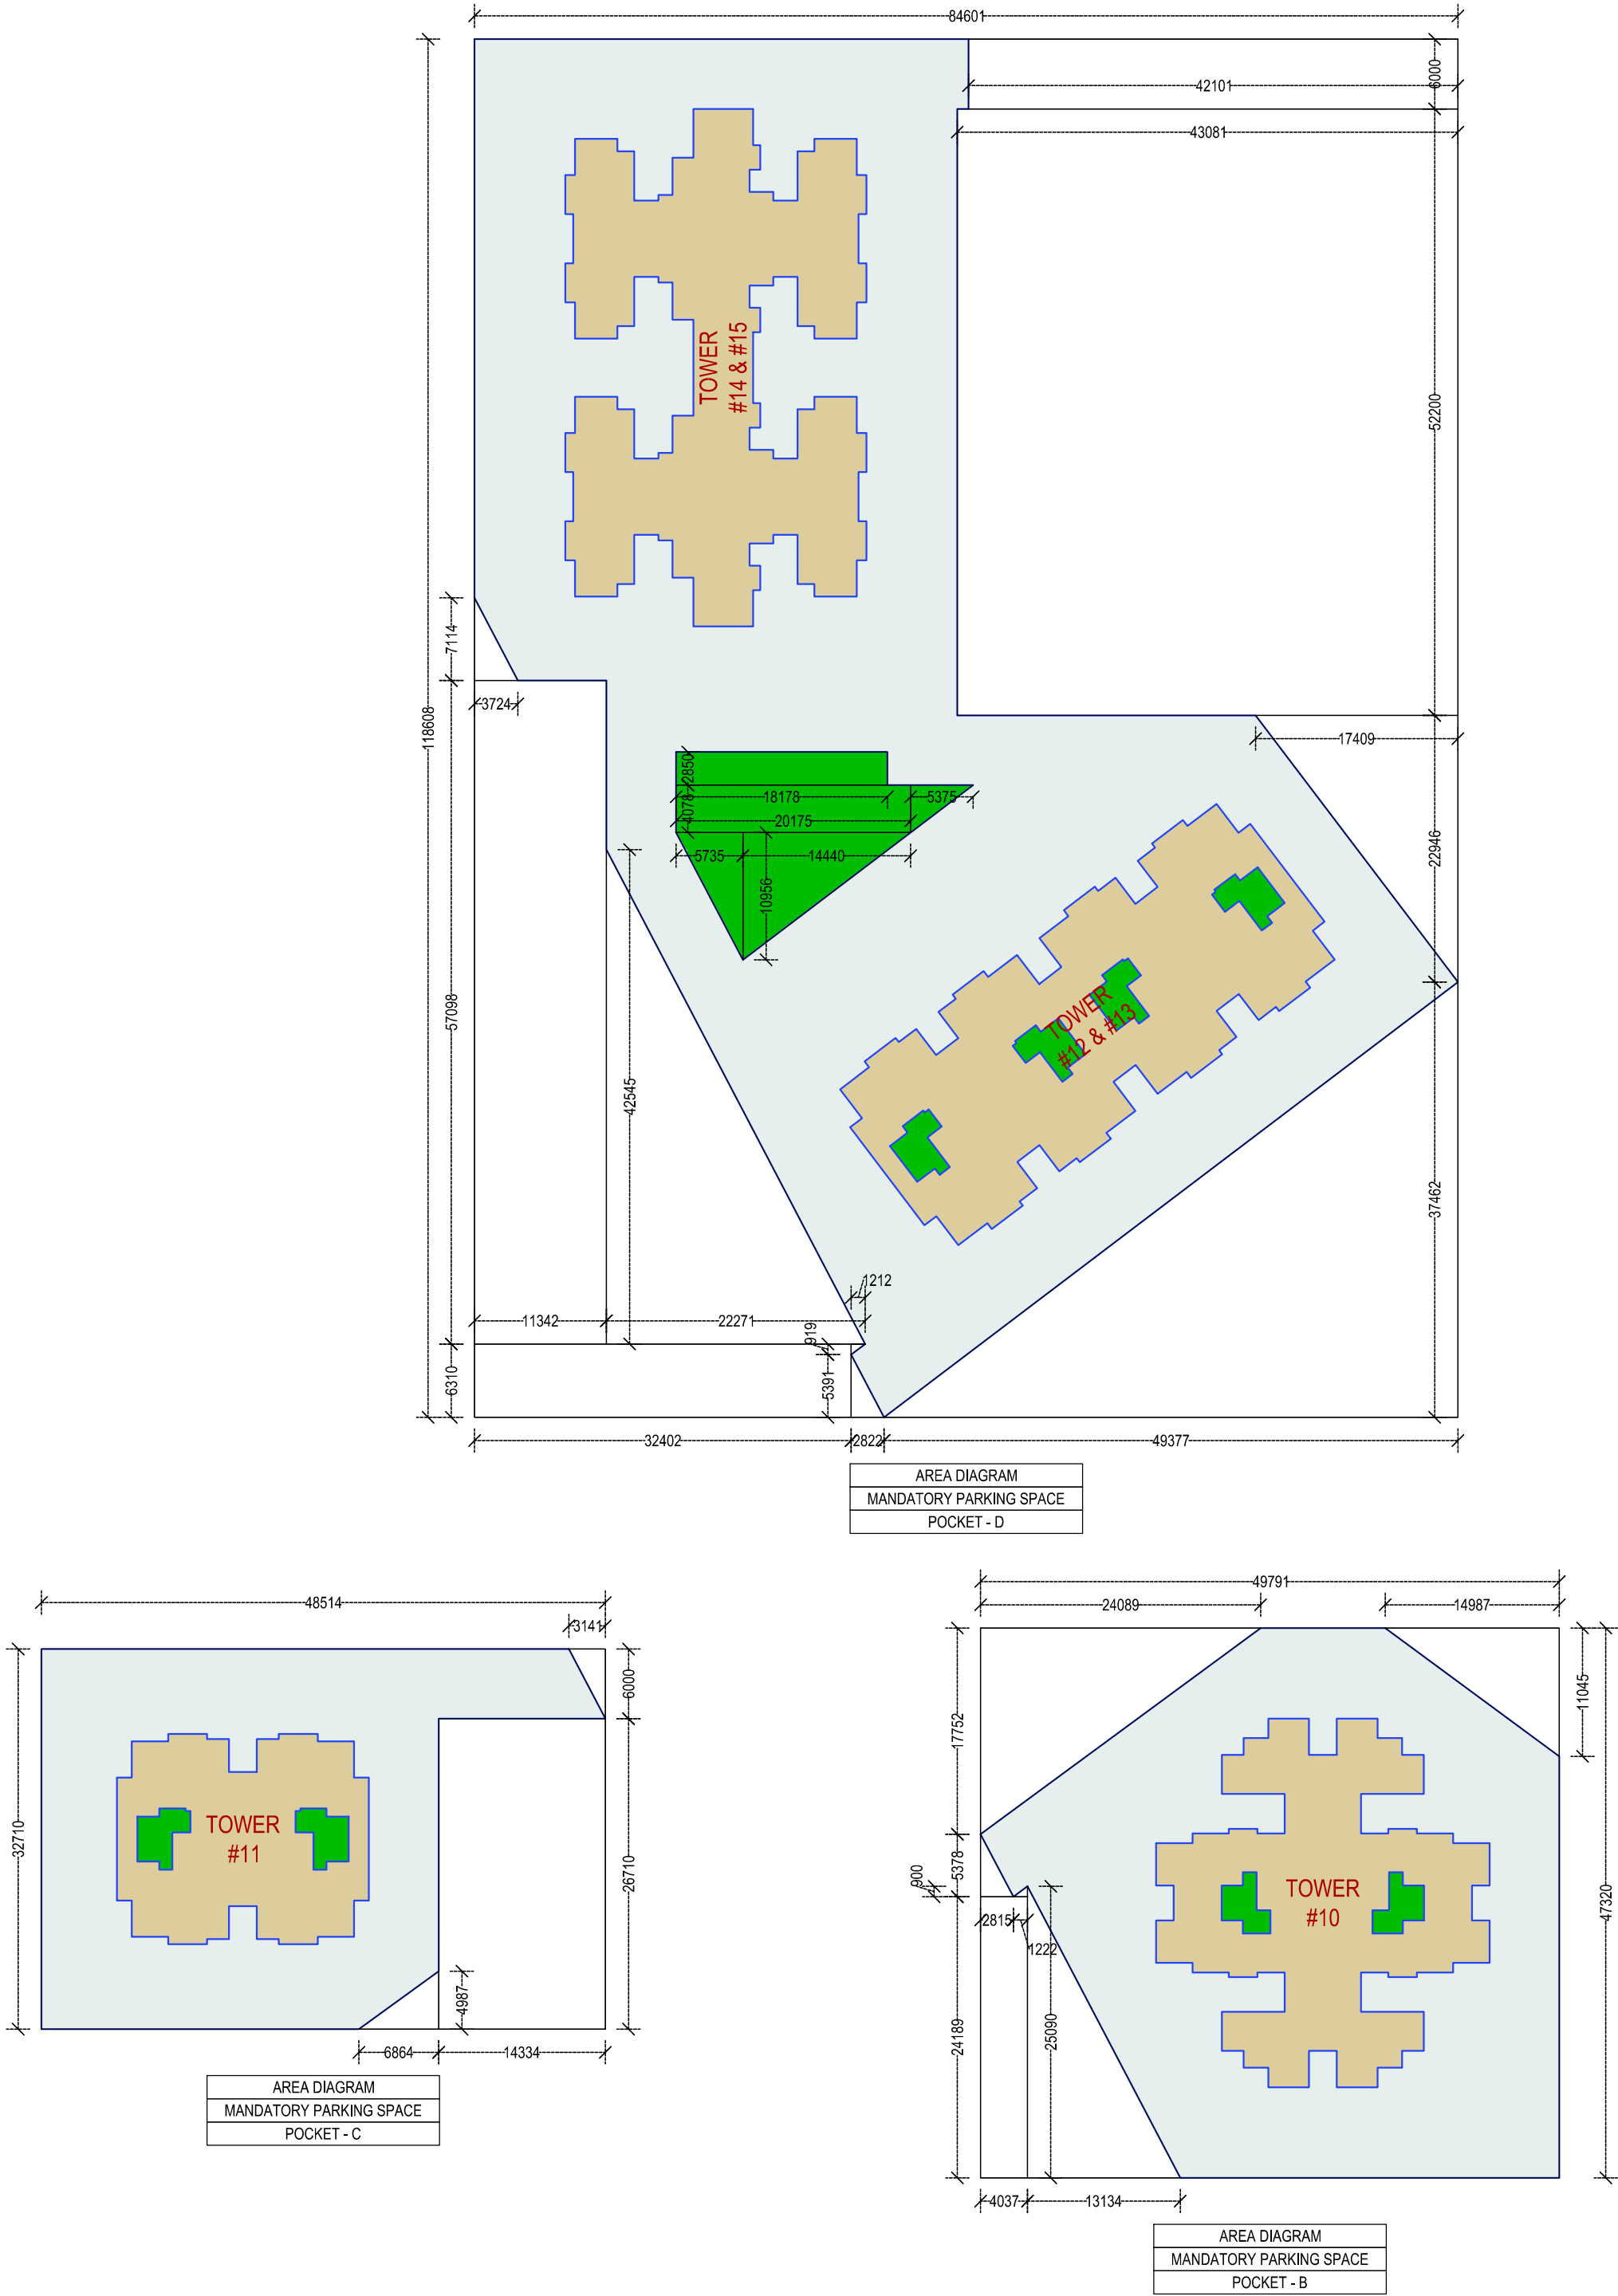

PROJECT:
PROPOSED BUILDING PLAN OF
AFFORDABLE GROUP HOUSING
COLONY OVER AN AREA
MEASURING 8.69375 ACRES
(LICENCE NO85 OF 2021
DATED 19.10.2021)
IN SECTOR 89, GURUGRAM
DEVELOPED BY JAMB
PROPBUILD PVT. LTD. &
OTHERS IN COLLABORATION
WITH BREEX INFRA

ARCHITECT:
 ~91 0068377382
~91 0014696217
rsarchitects@gmail.com
#883, First Floor,
Sector 48-A, Chandigarh

SHEET TITLE:
PARKING AREA CALCULATION

DATE	DECEMBER 2021	
SCALE	1:500	
	04	SHEET SIZE
		A0
CLIENT SIGNATURE		ARCHITECT SIGNATURE