
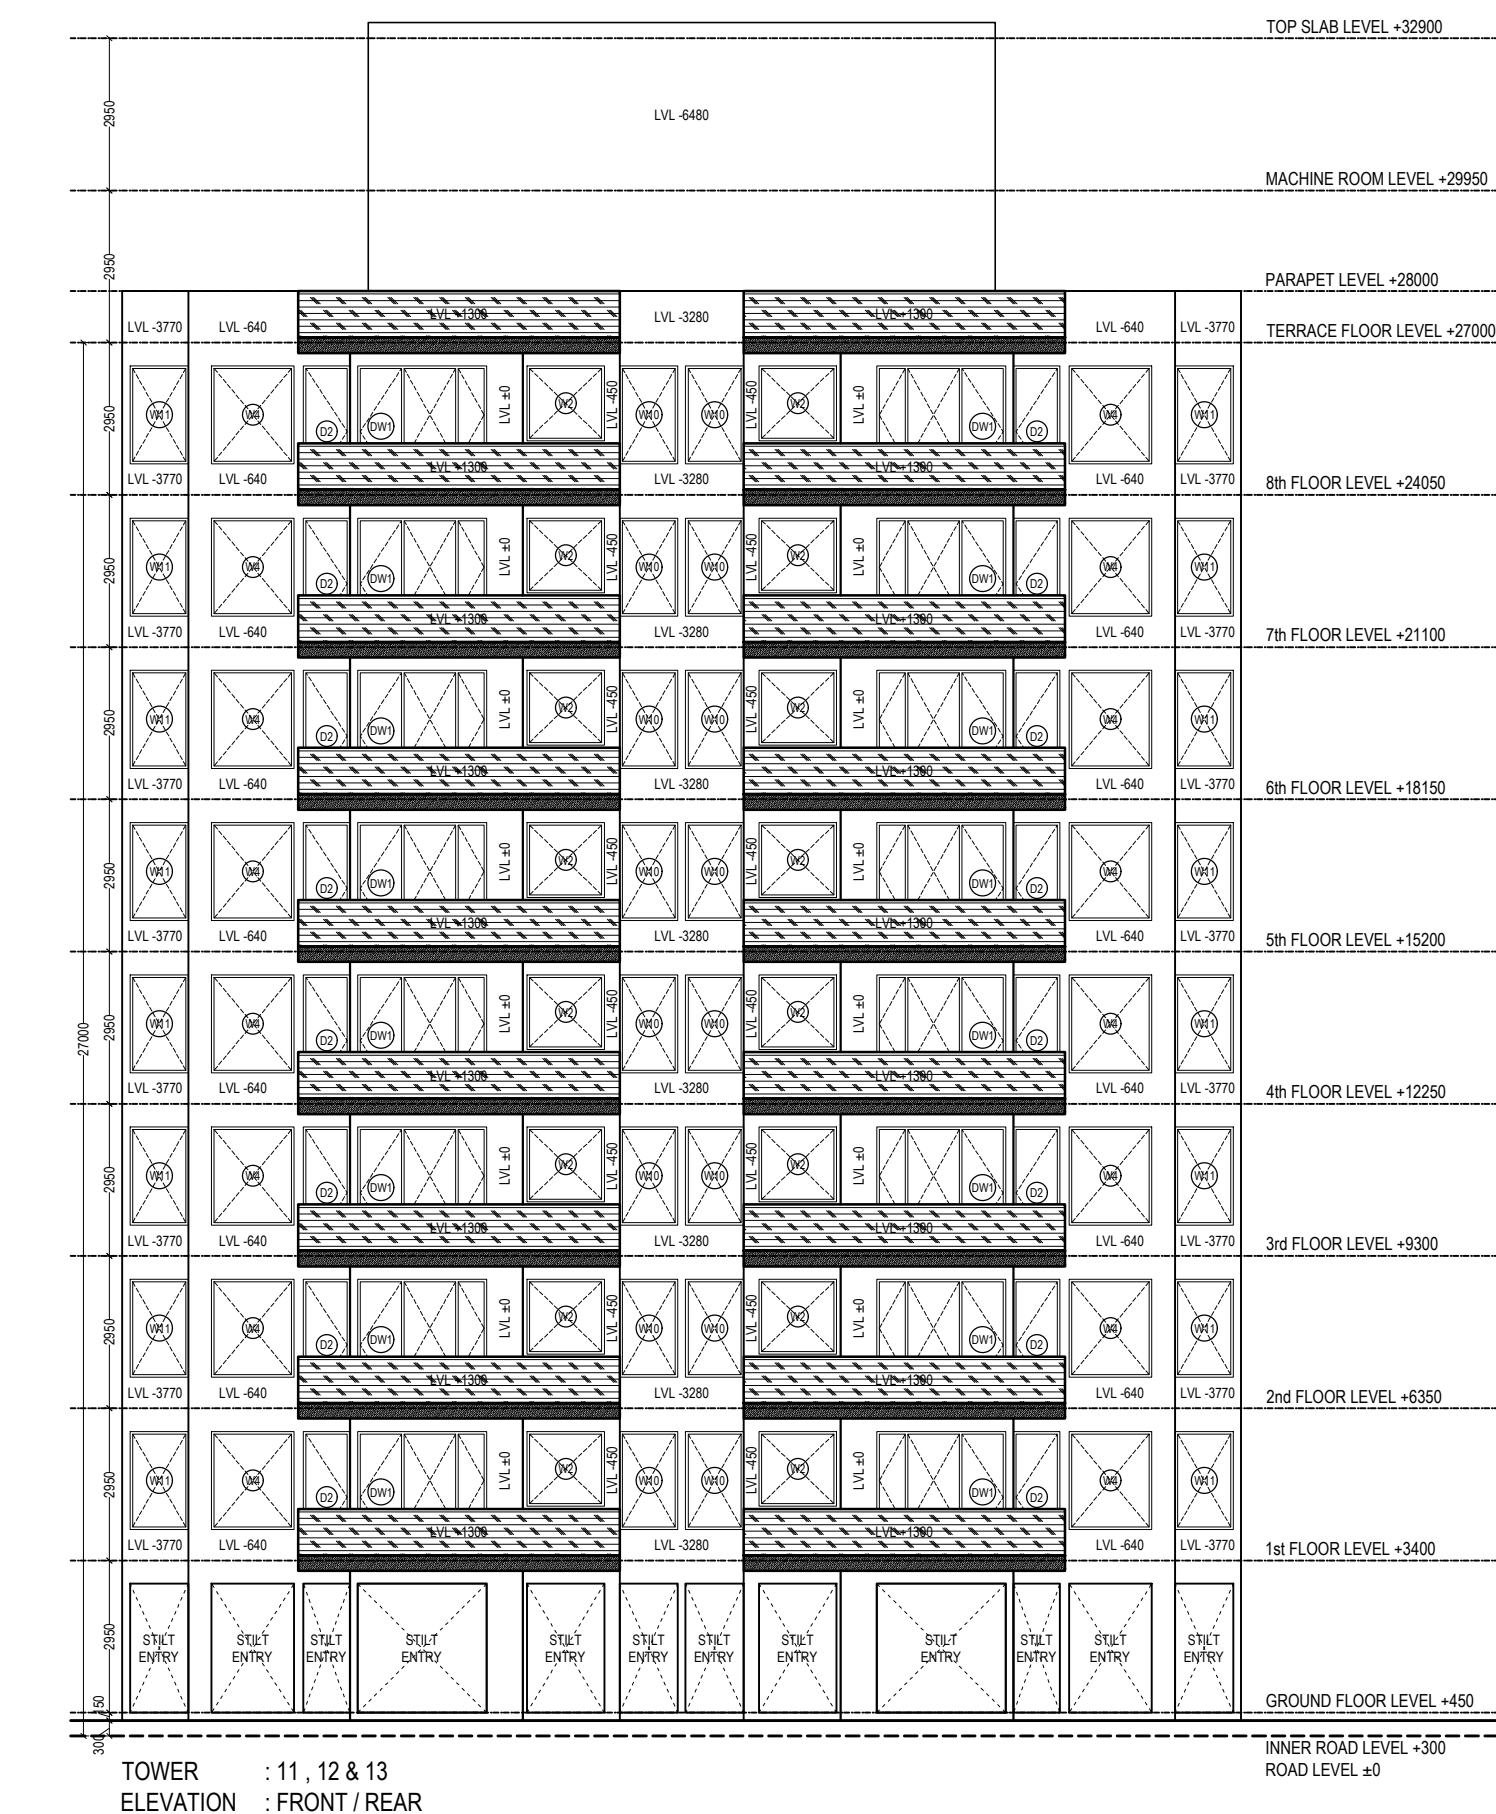
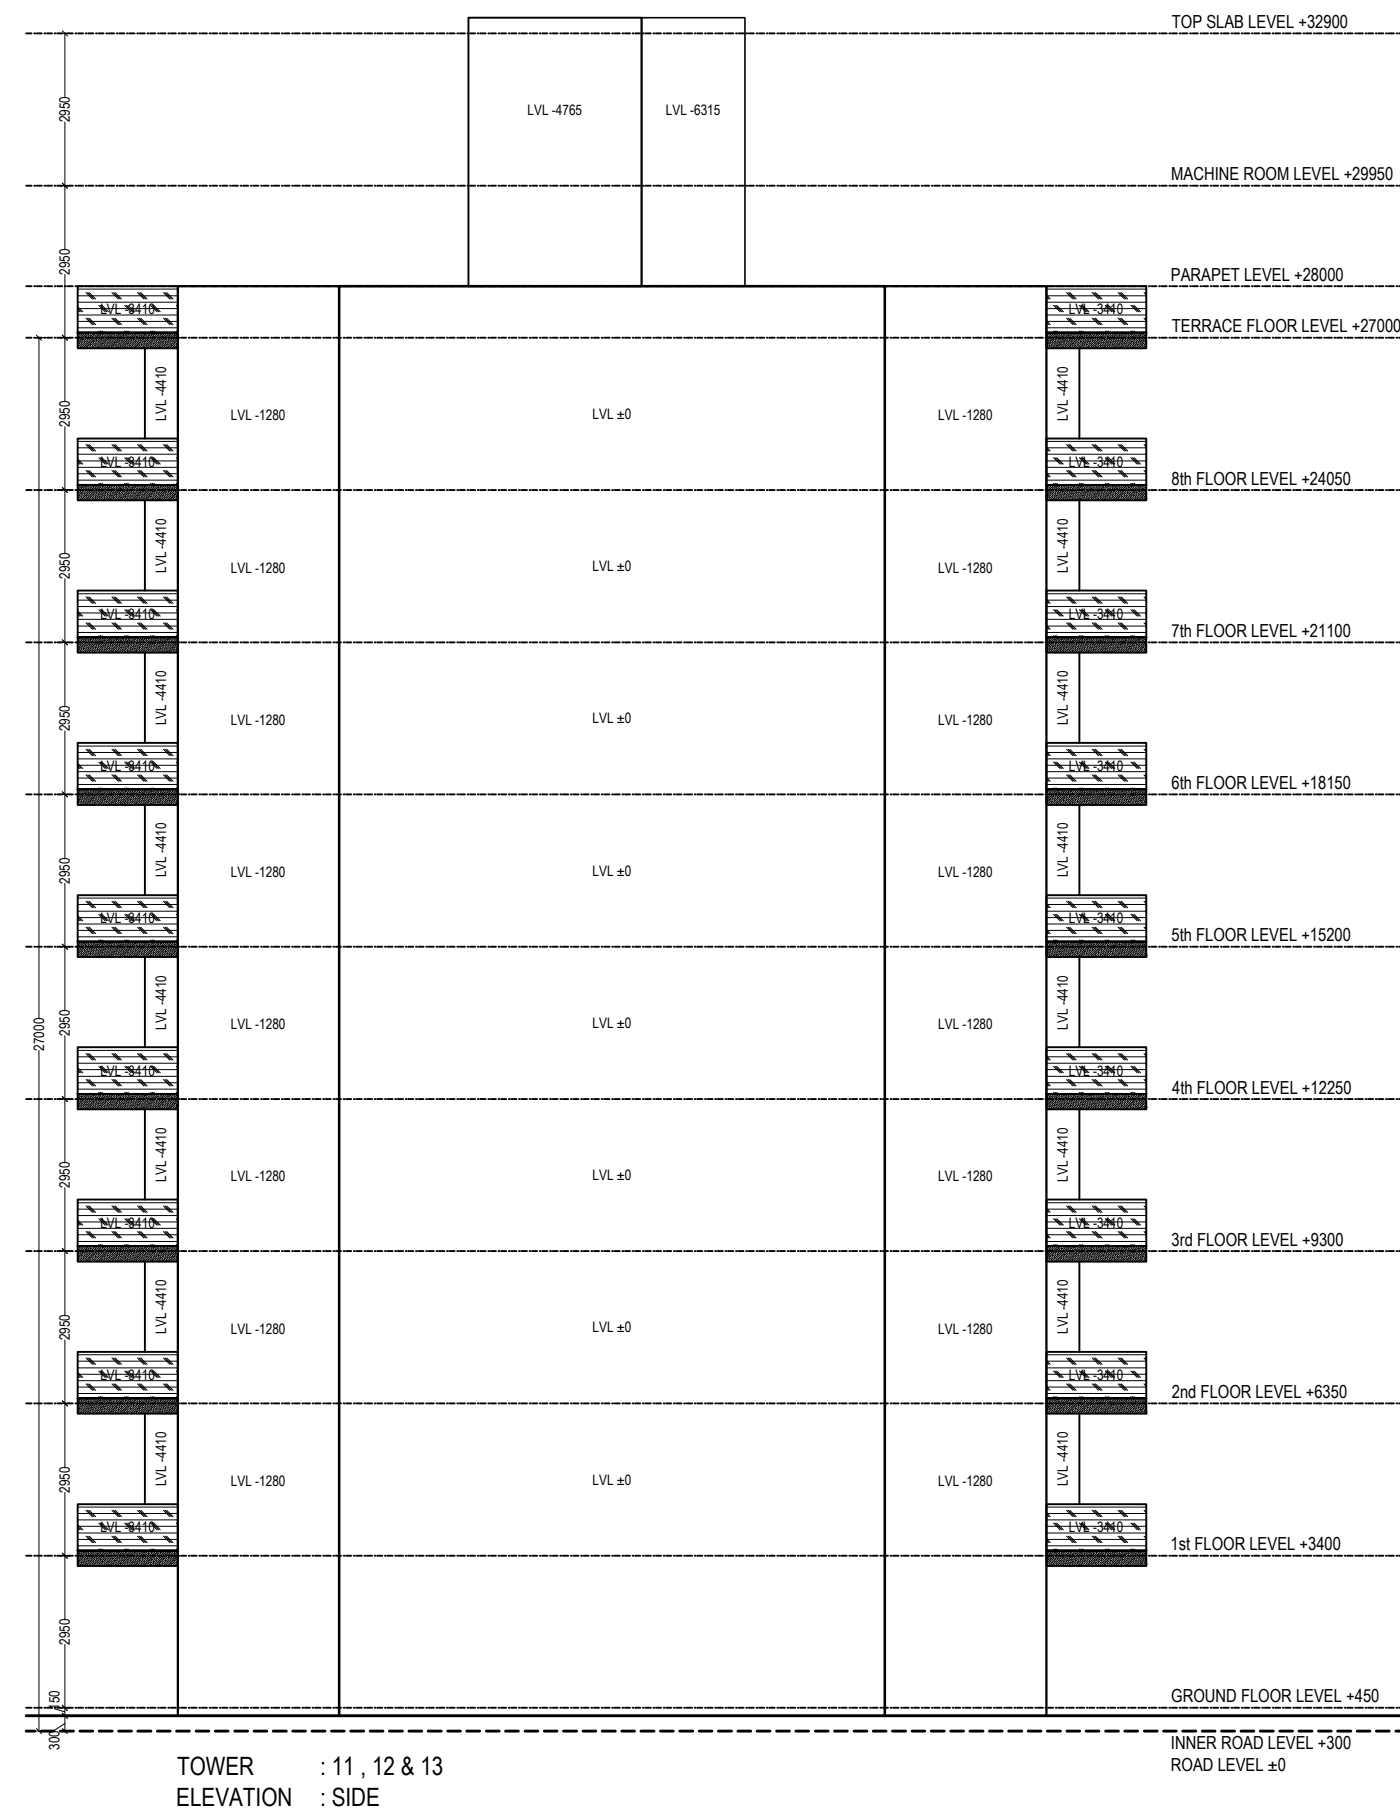
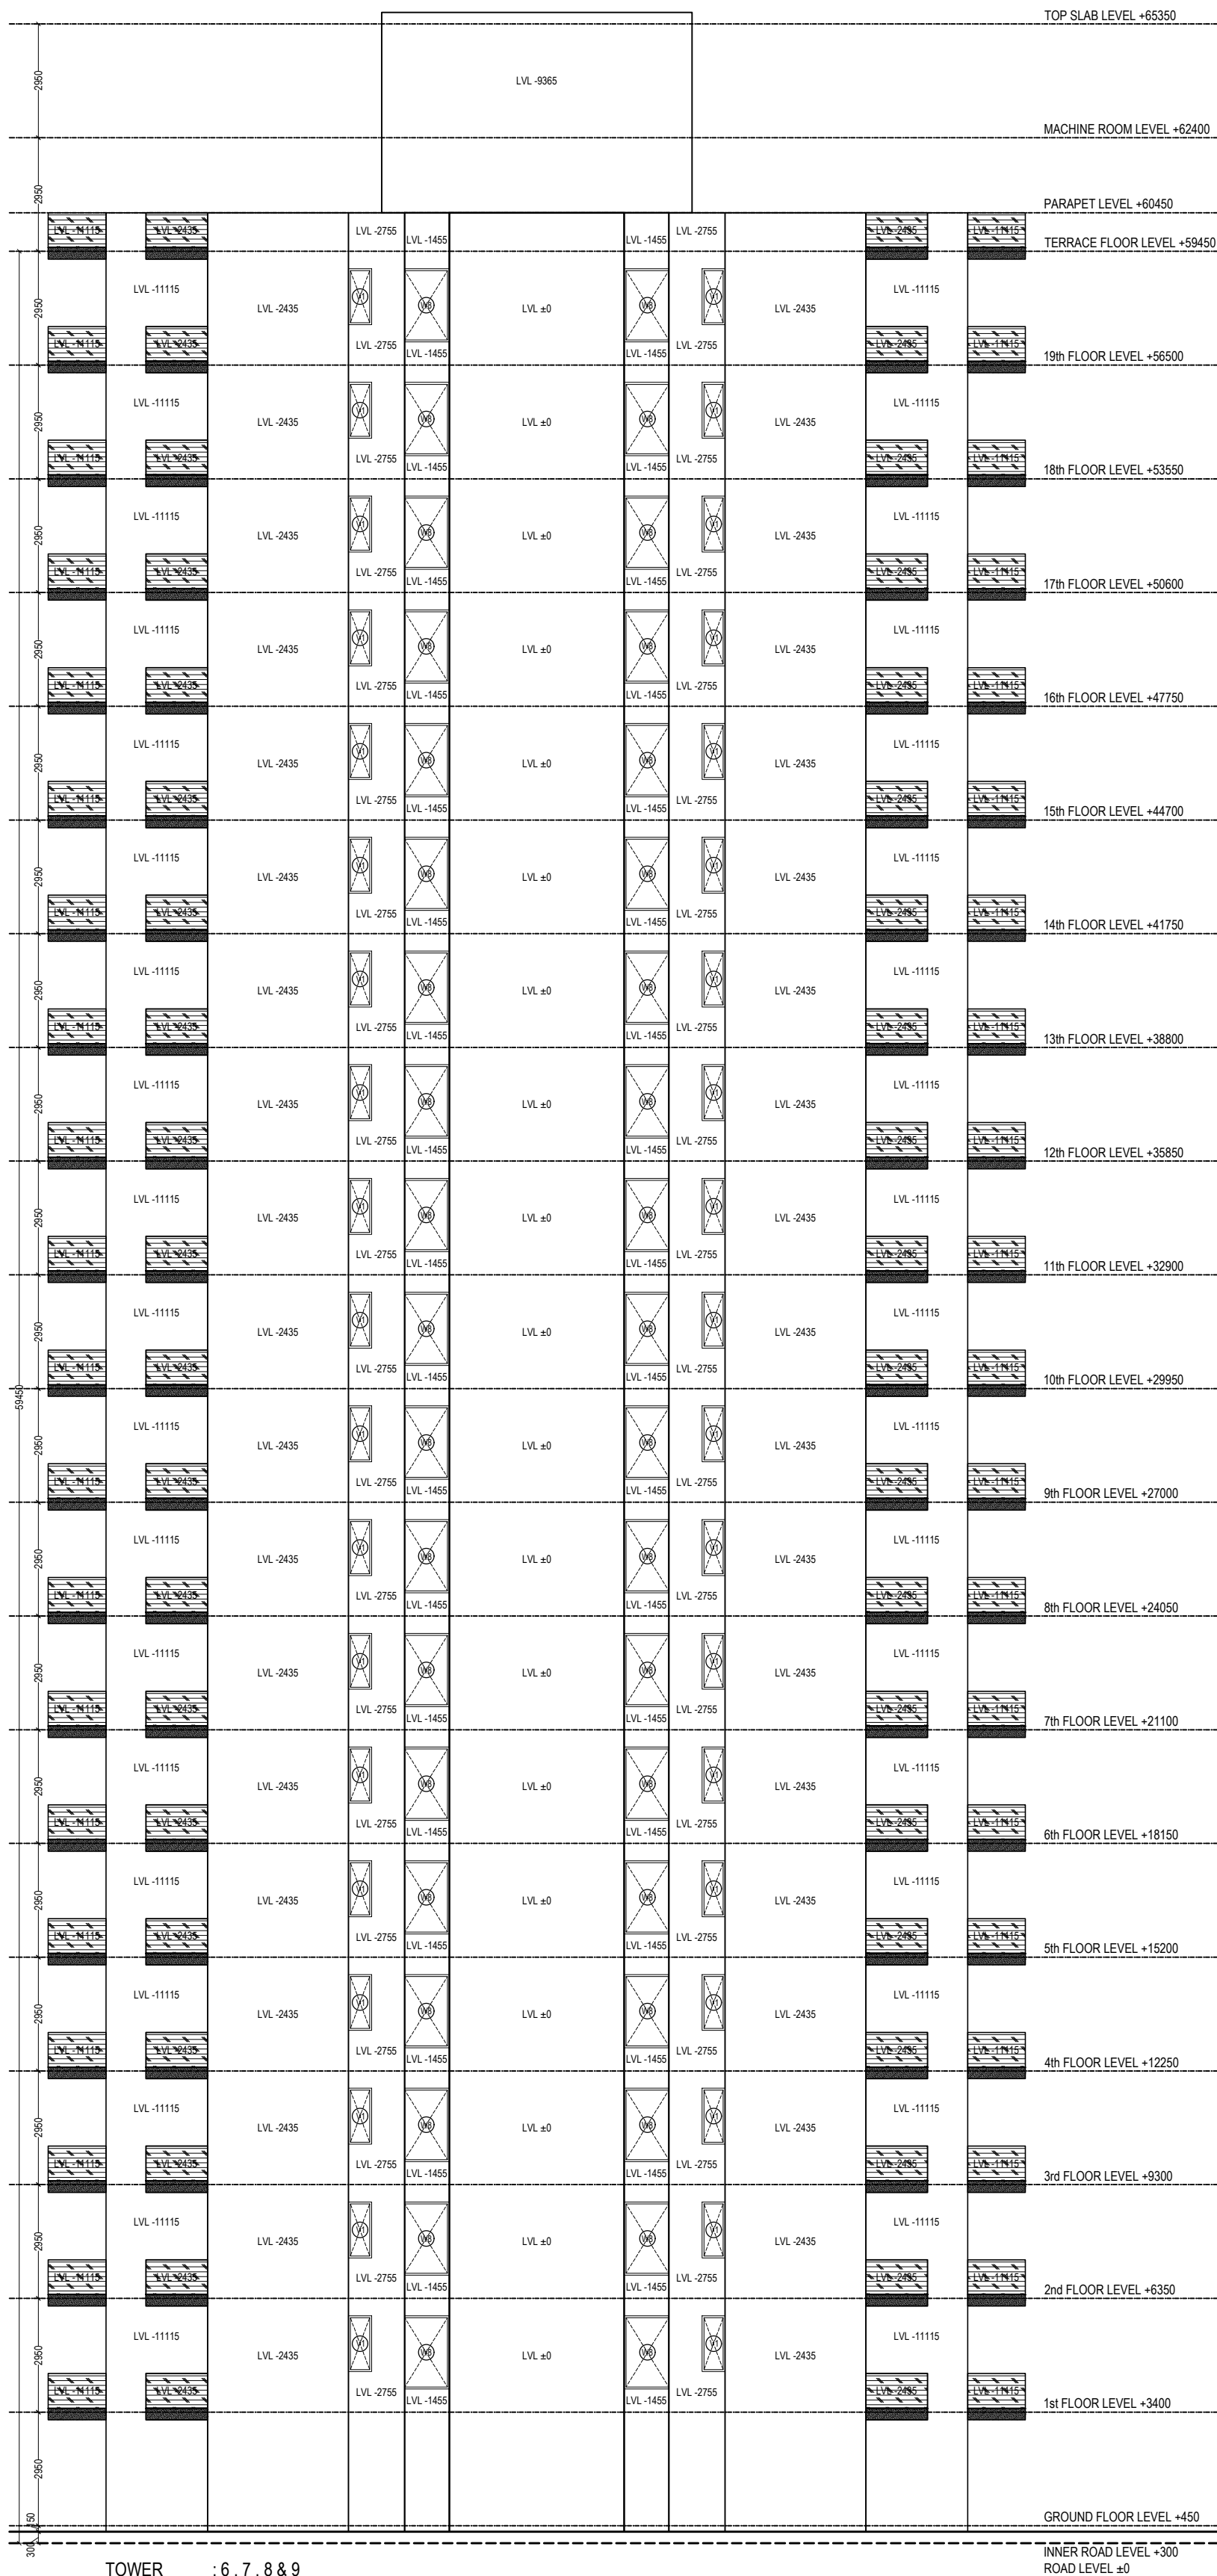


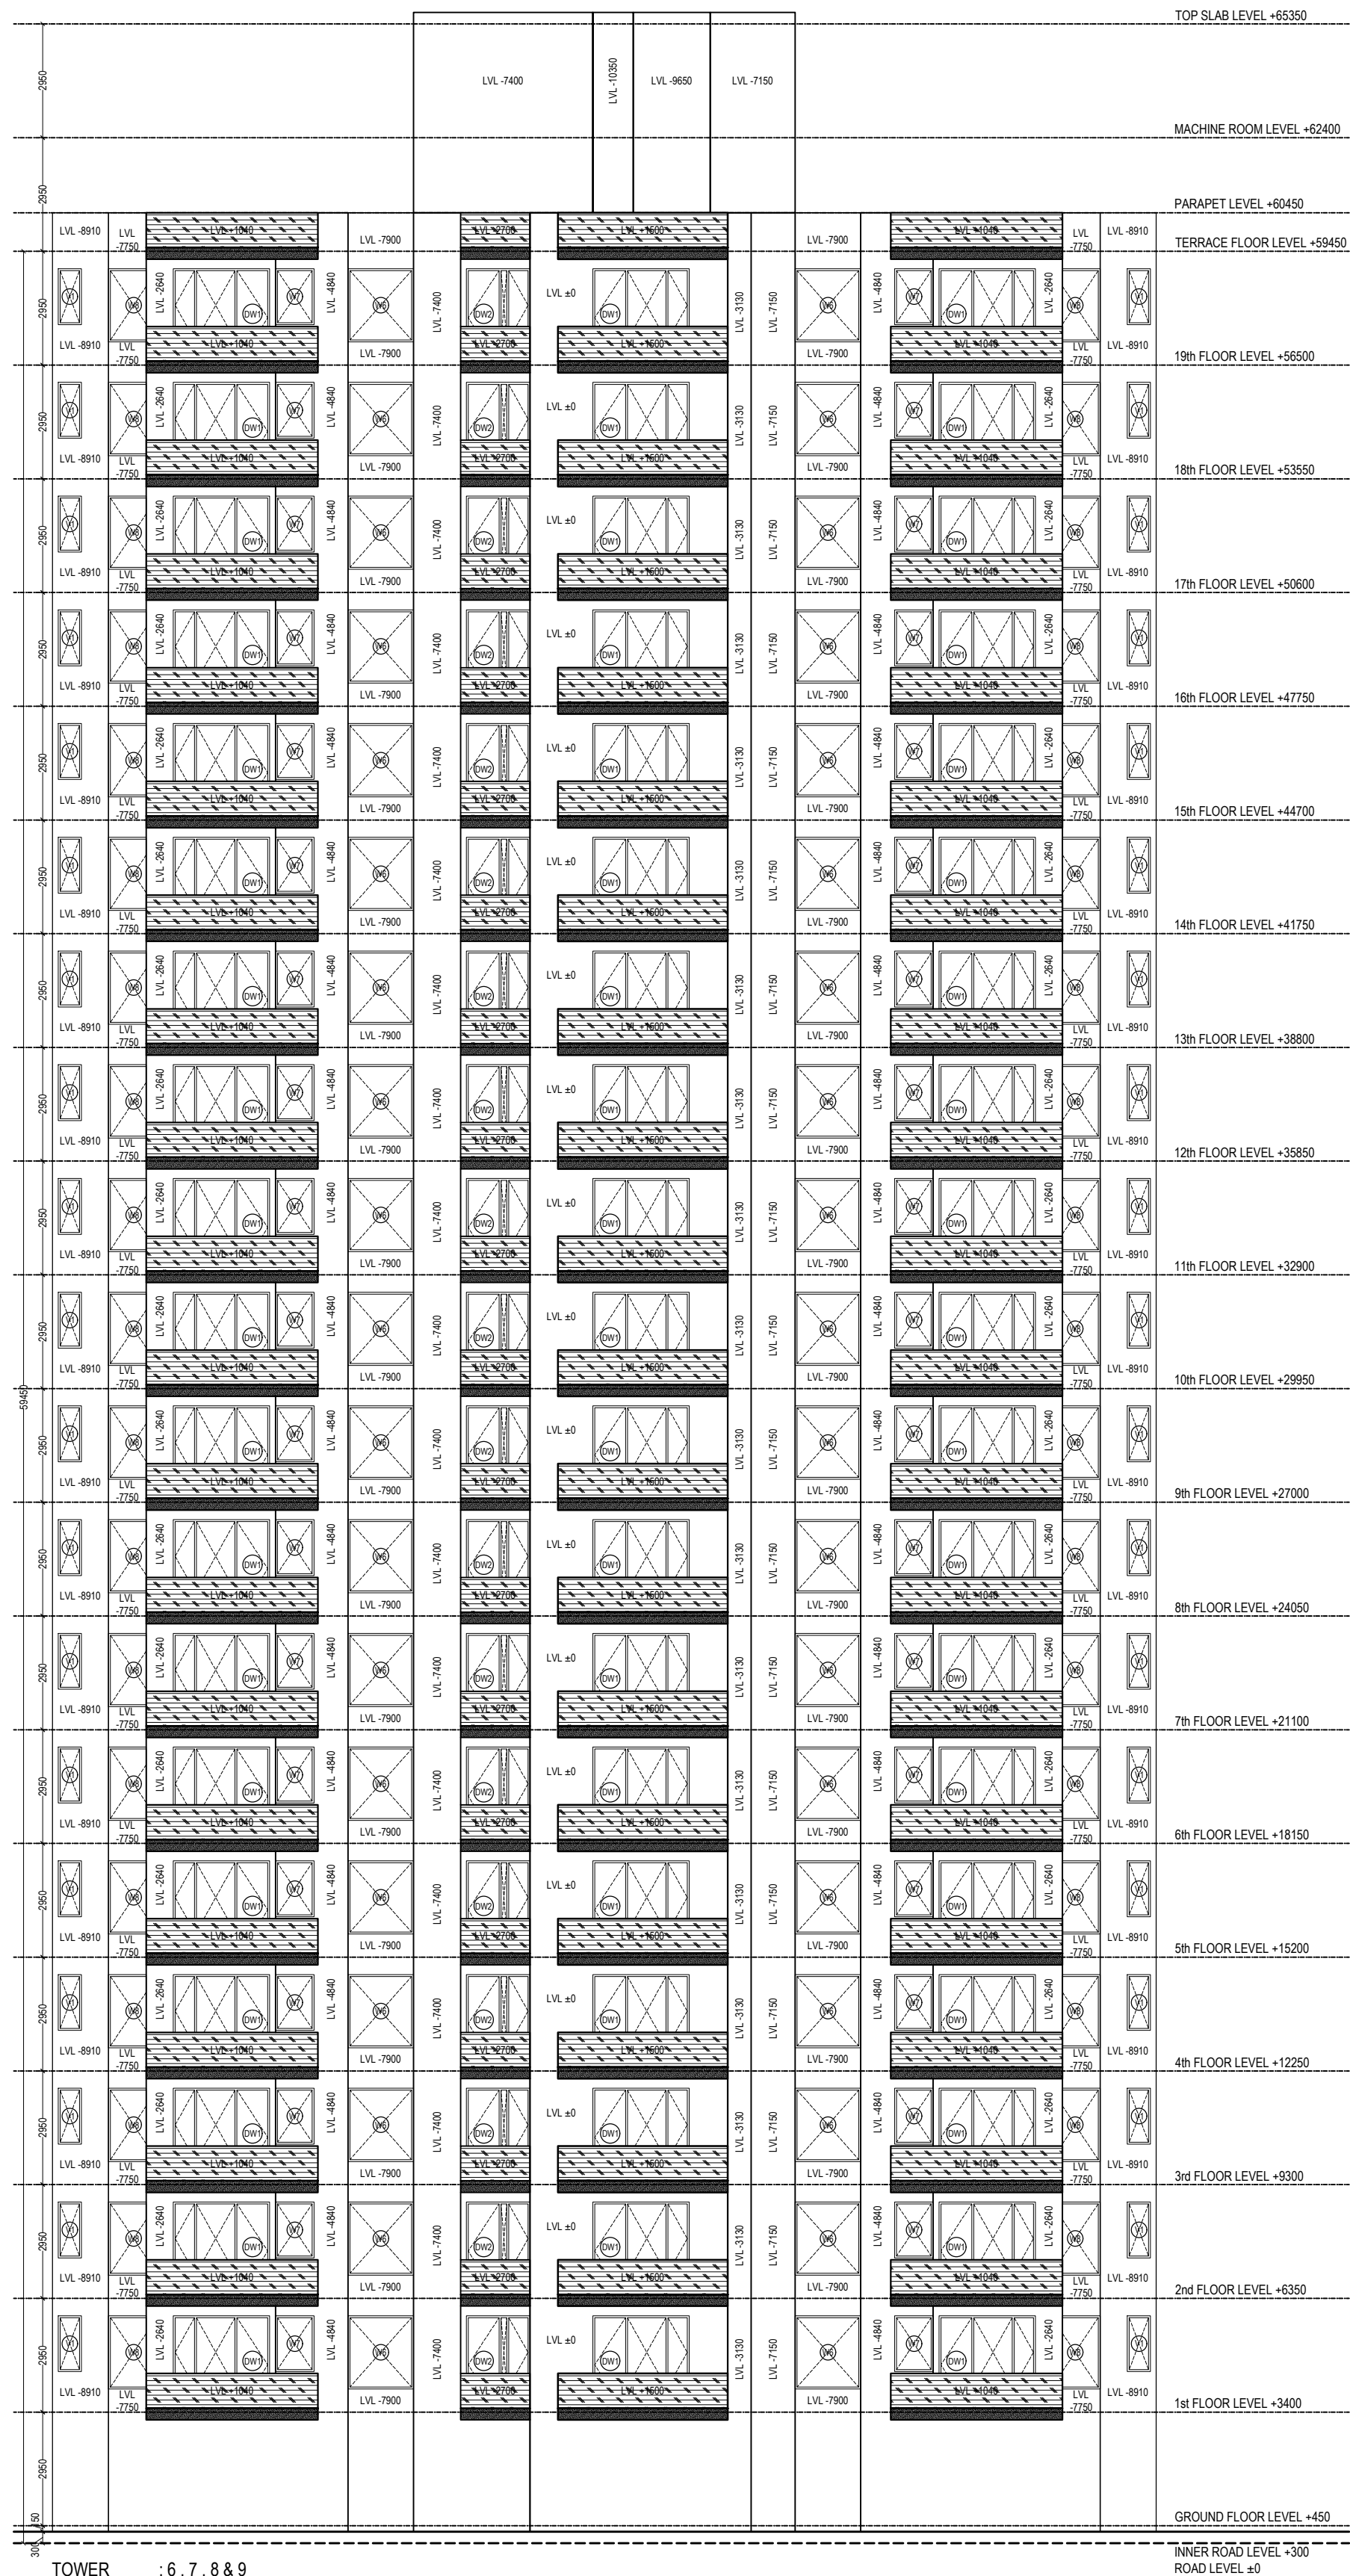

PROJECT:
PROPOSED BUILDING PLAN OF AFFORDABLE GROUP HOUSING COLONY OVER AN AREA MEASURING 8.69375 ACRES (LICENCE NO85 OF 2021 DATED 19.10.2021) IN SECTOR 89, GURUGRAM DEVELOPED BY JAMB PROPBUILD PVT. LTD. & OTHERS IN COLLABORATION WITH BREEX INFRA

ARCHITECT:
RS ARCHITECTS
+91 8888377352
+91 8814808217
rsarchitects@gmail.com
#350, First Floor,
Sector 49-A, Chandigarh

SHEET TITLE:
ELEVATION & SECTION

DATE
DECEMBER 2021

SCALE
1:100

SHEET SIZE
20
A0

CLIENT SIGNATURE
ARCHITECT SIGNATURE