



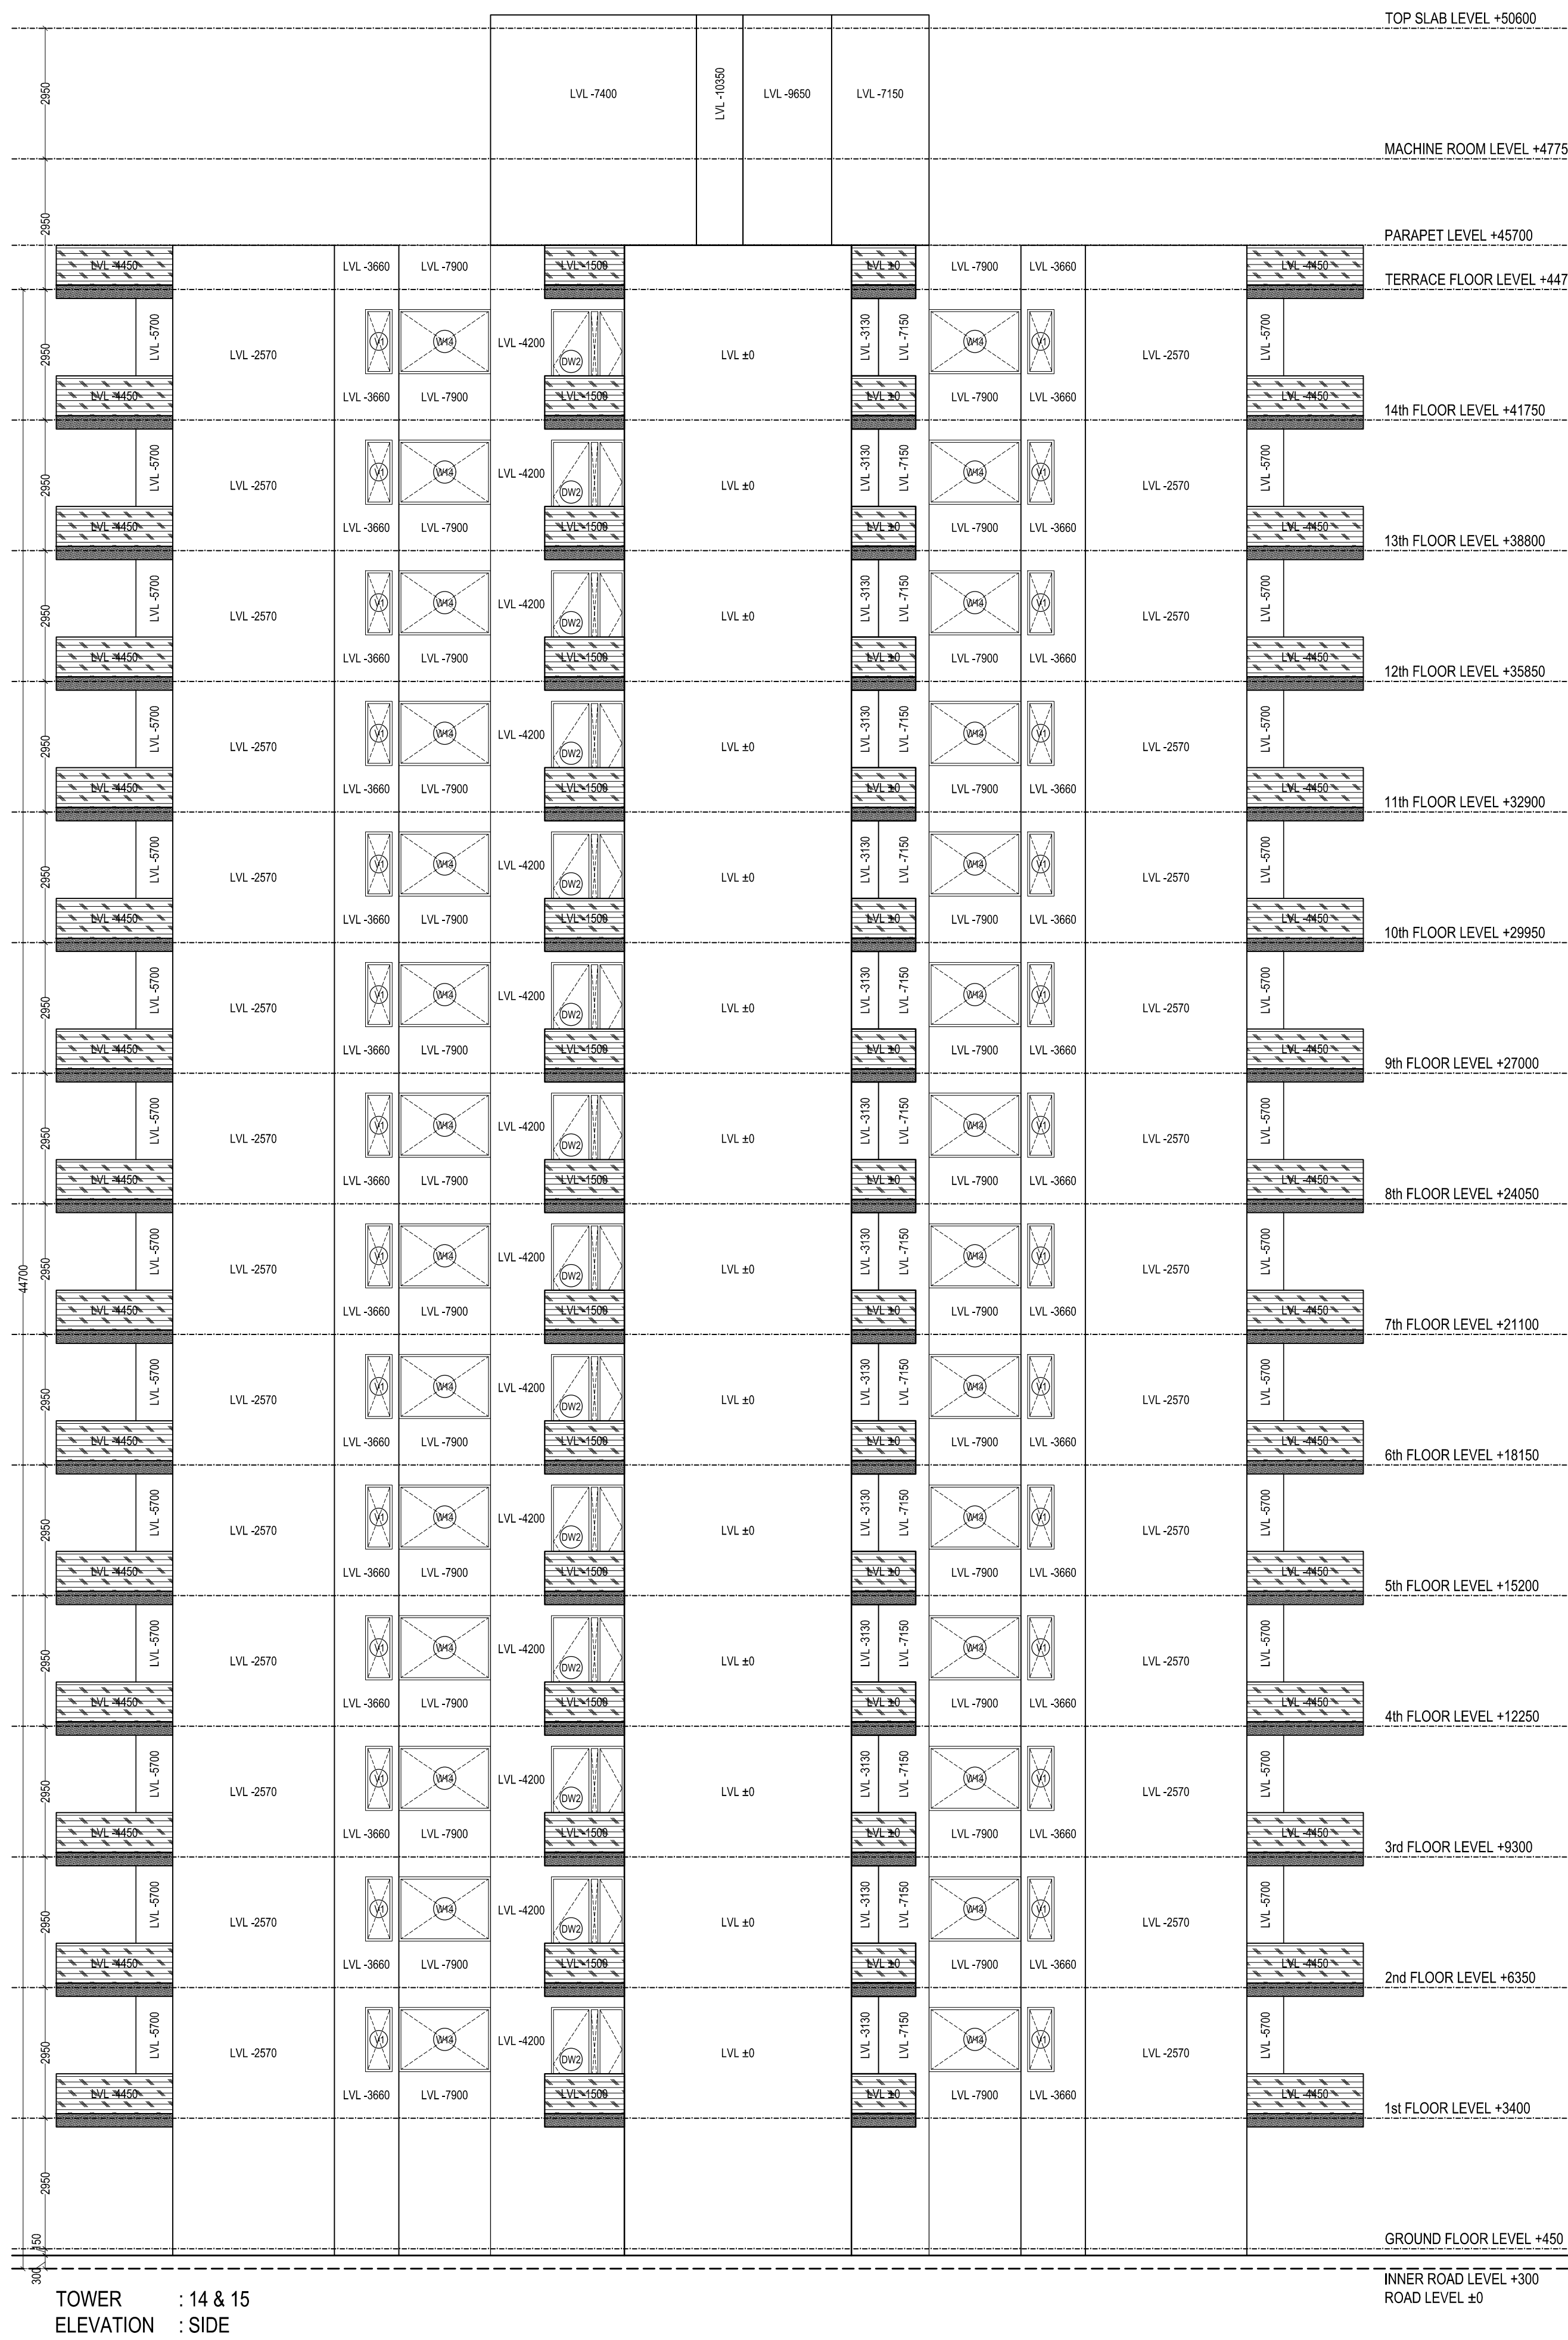

PROJECT:

PROPOSED BUILDING PLAN OF
AFFORDABLE GROUP HOUSING
COLONY OVER AN AREA
MEASURING 8.69375 ACRES
(LICENCE NO85 OF 2021
DATED 19.10.2021)
IN SECTOR 89, GURUGRAM
DEVELOPED BY JAMB
PROPBUILD PVT. LTD. &
OTHERS IN COLLABORATION
WITH BREEX INFRA

ARCHITECT:

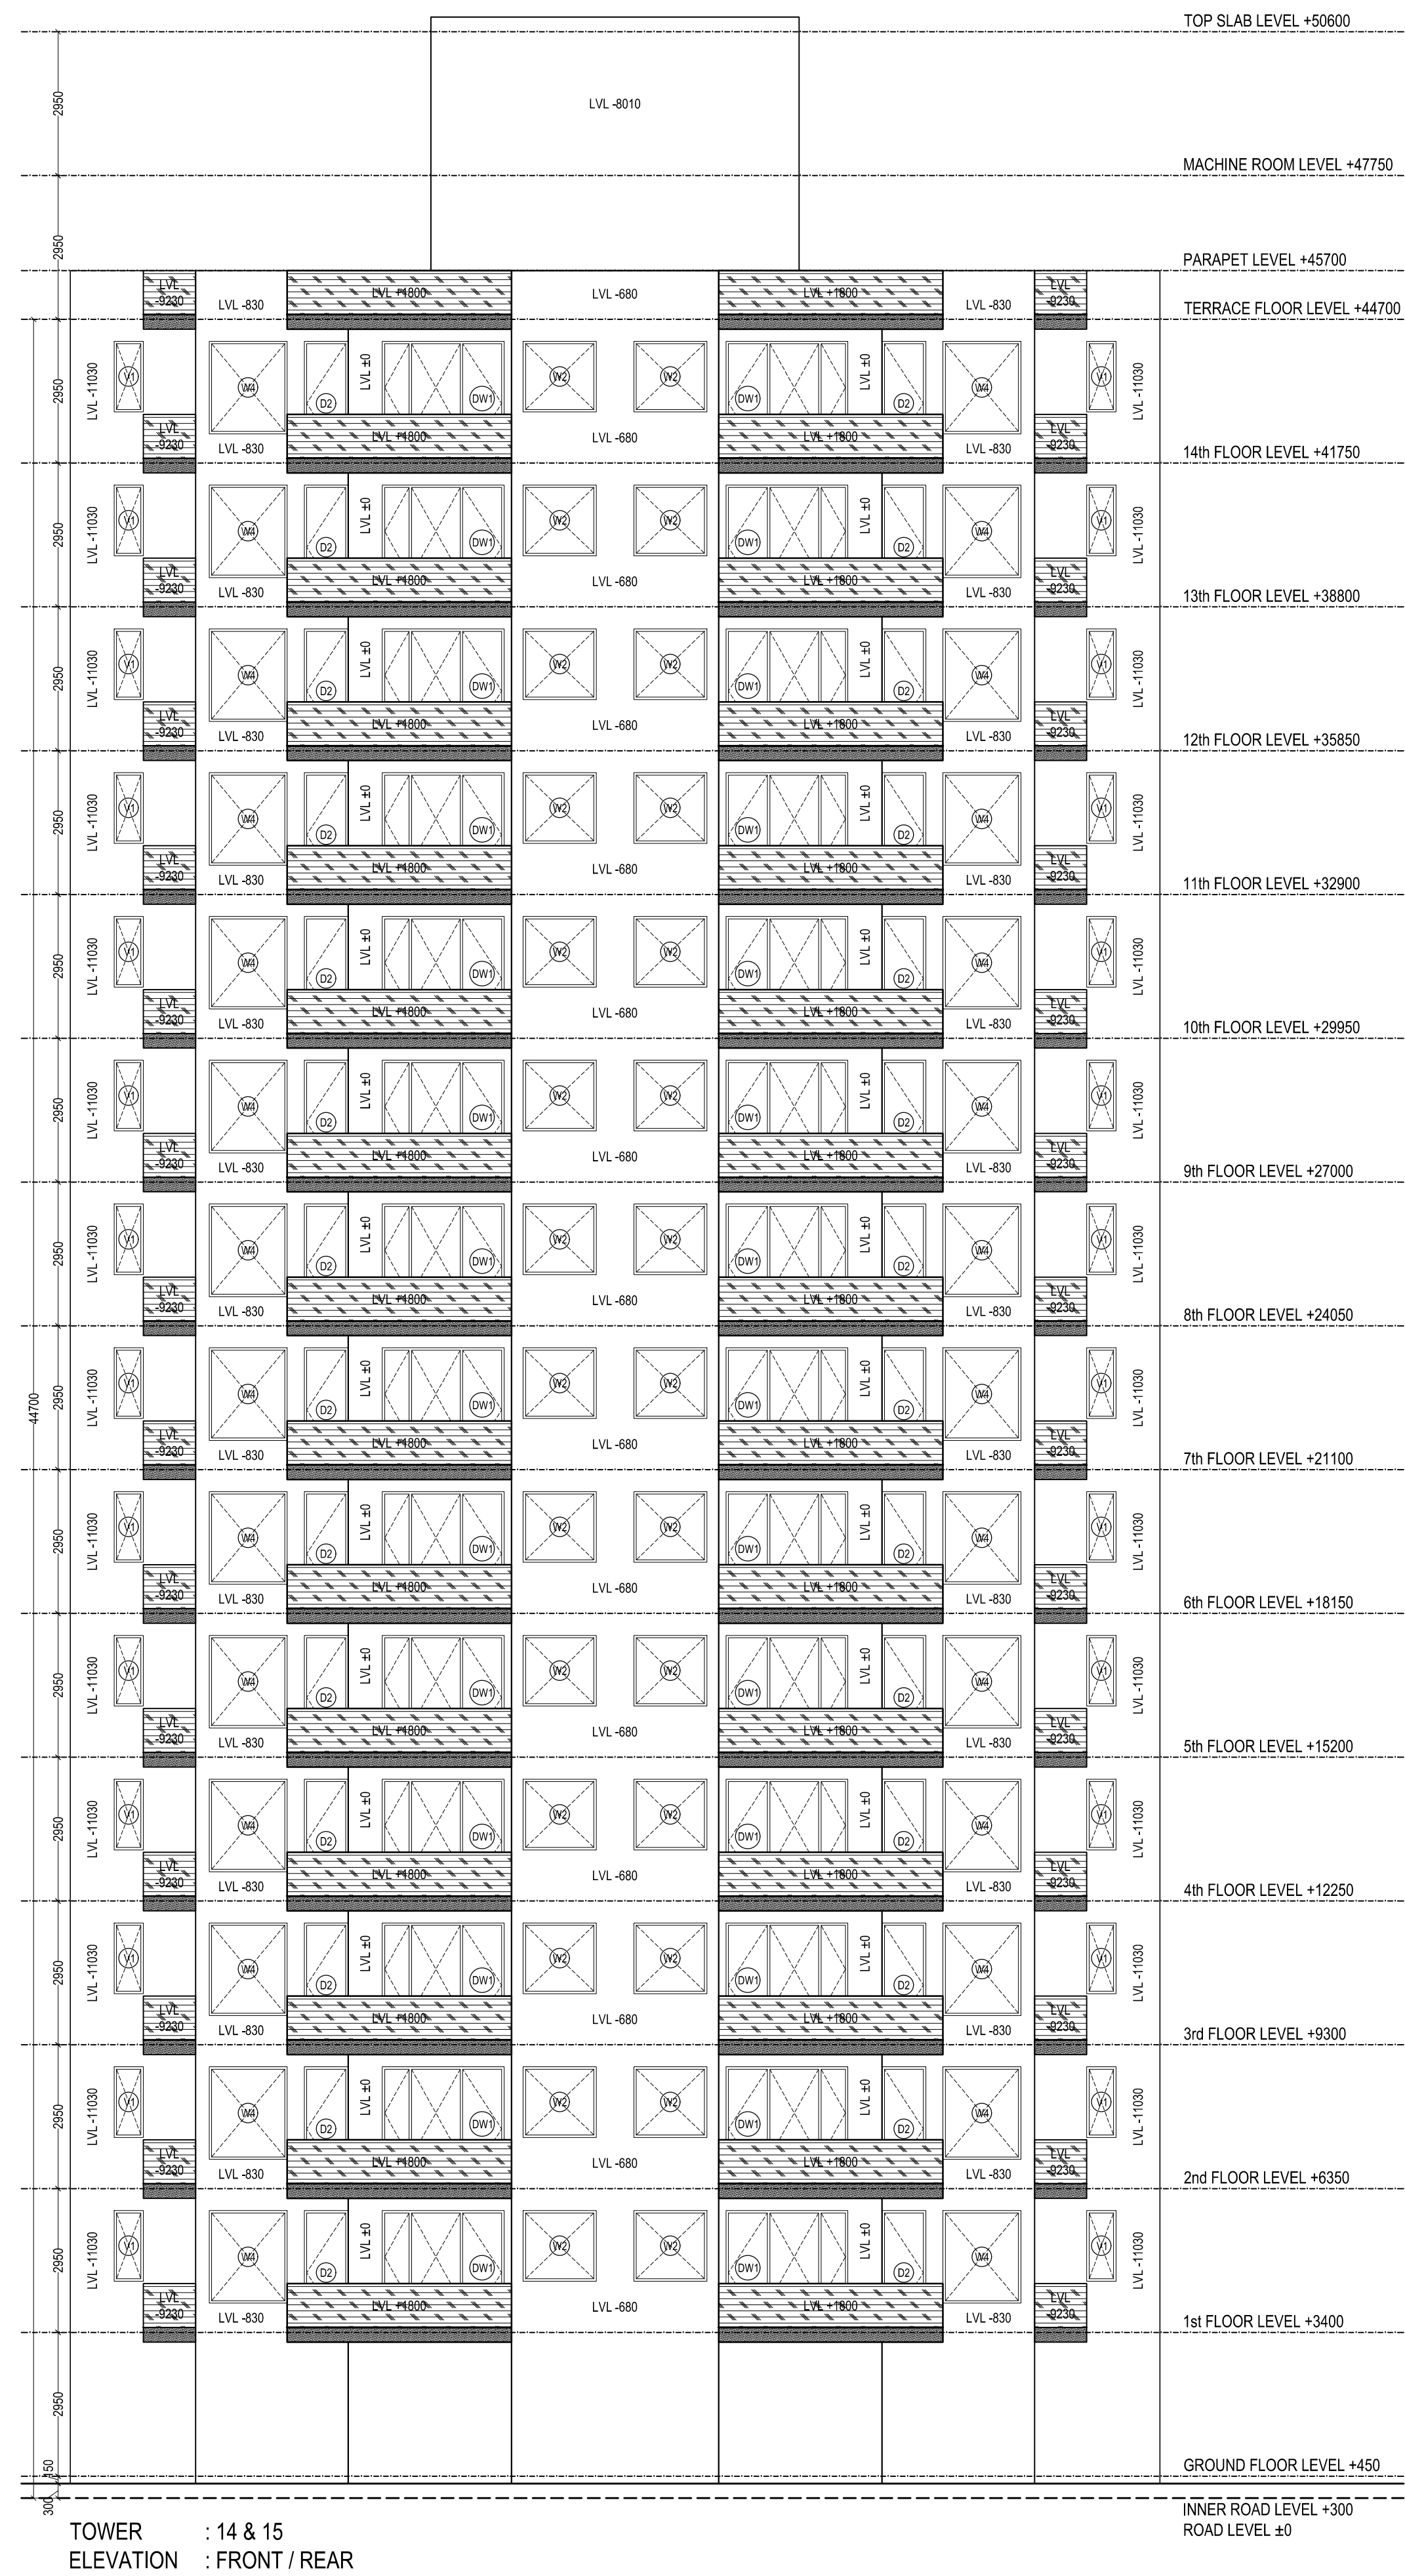

+91 9988377382
+91 9914868217
rsarchitects@gmail.com
#888, First Floor,
Sector 48-A, Chandigarh

SHEET TITLE:

ELEVATION & SECTION

DATE	DECEMBER 2021	
SCALE	1:100	
21	SHEET SIZE	
	A0	
CLIENT SIGNATURE	ARCHITECT SIGNATURE	