


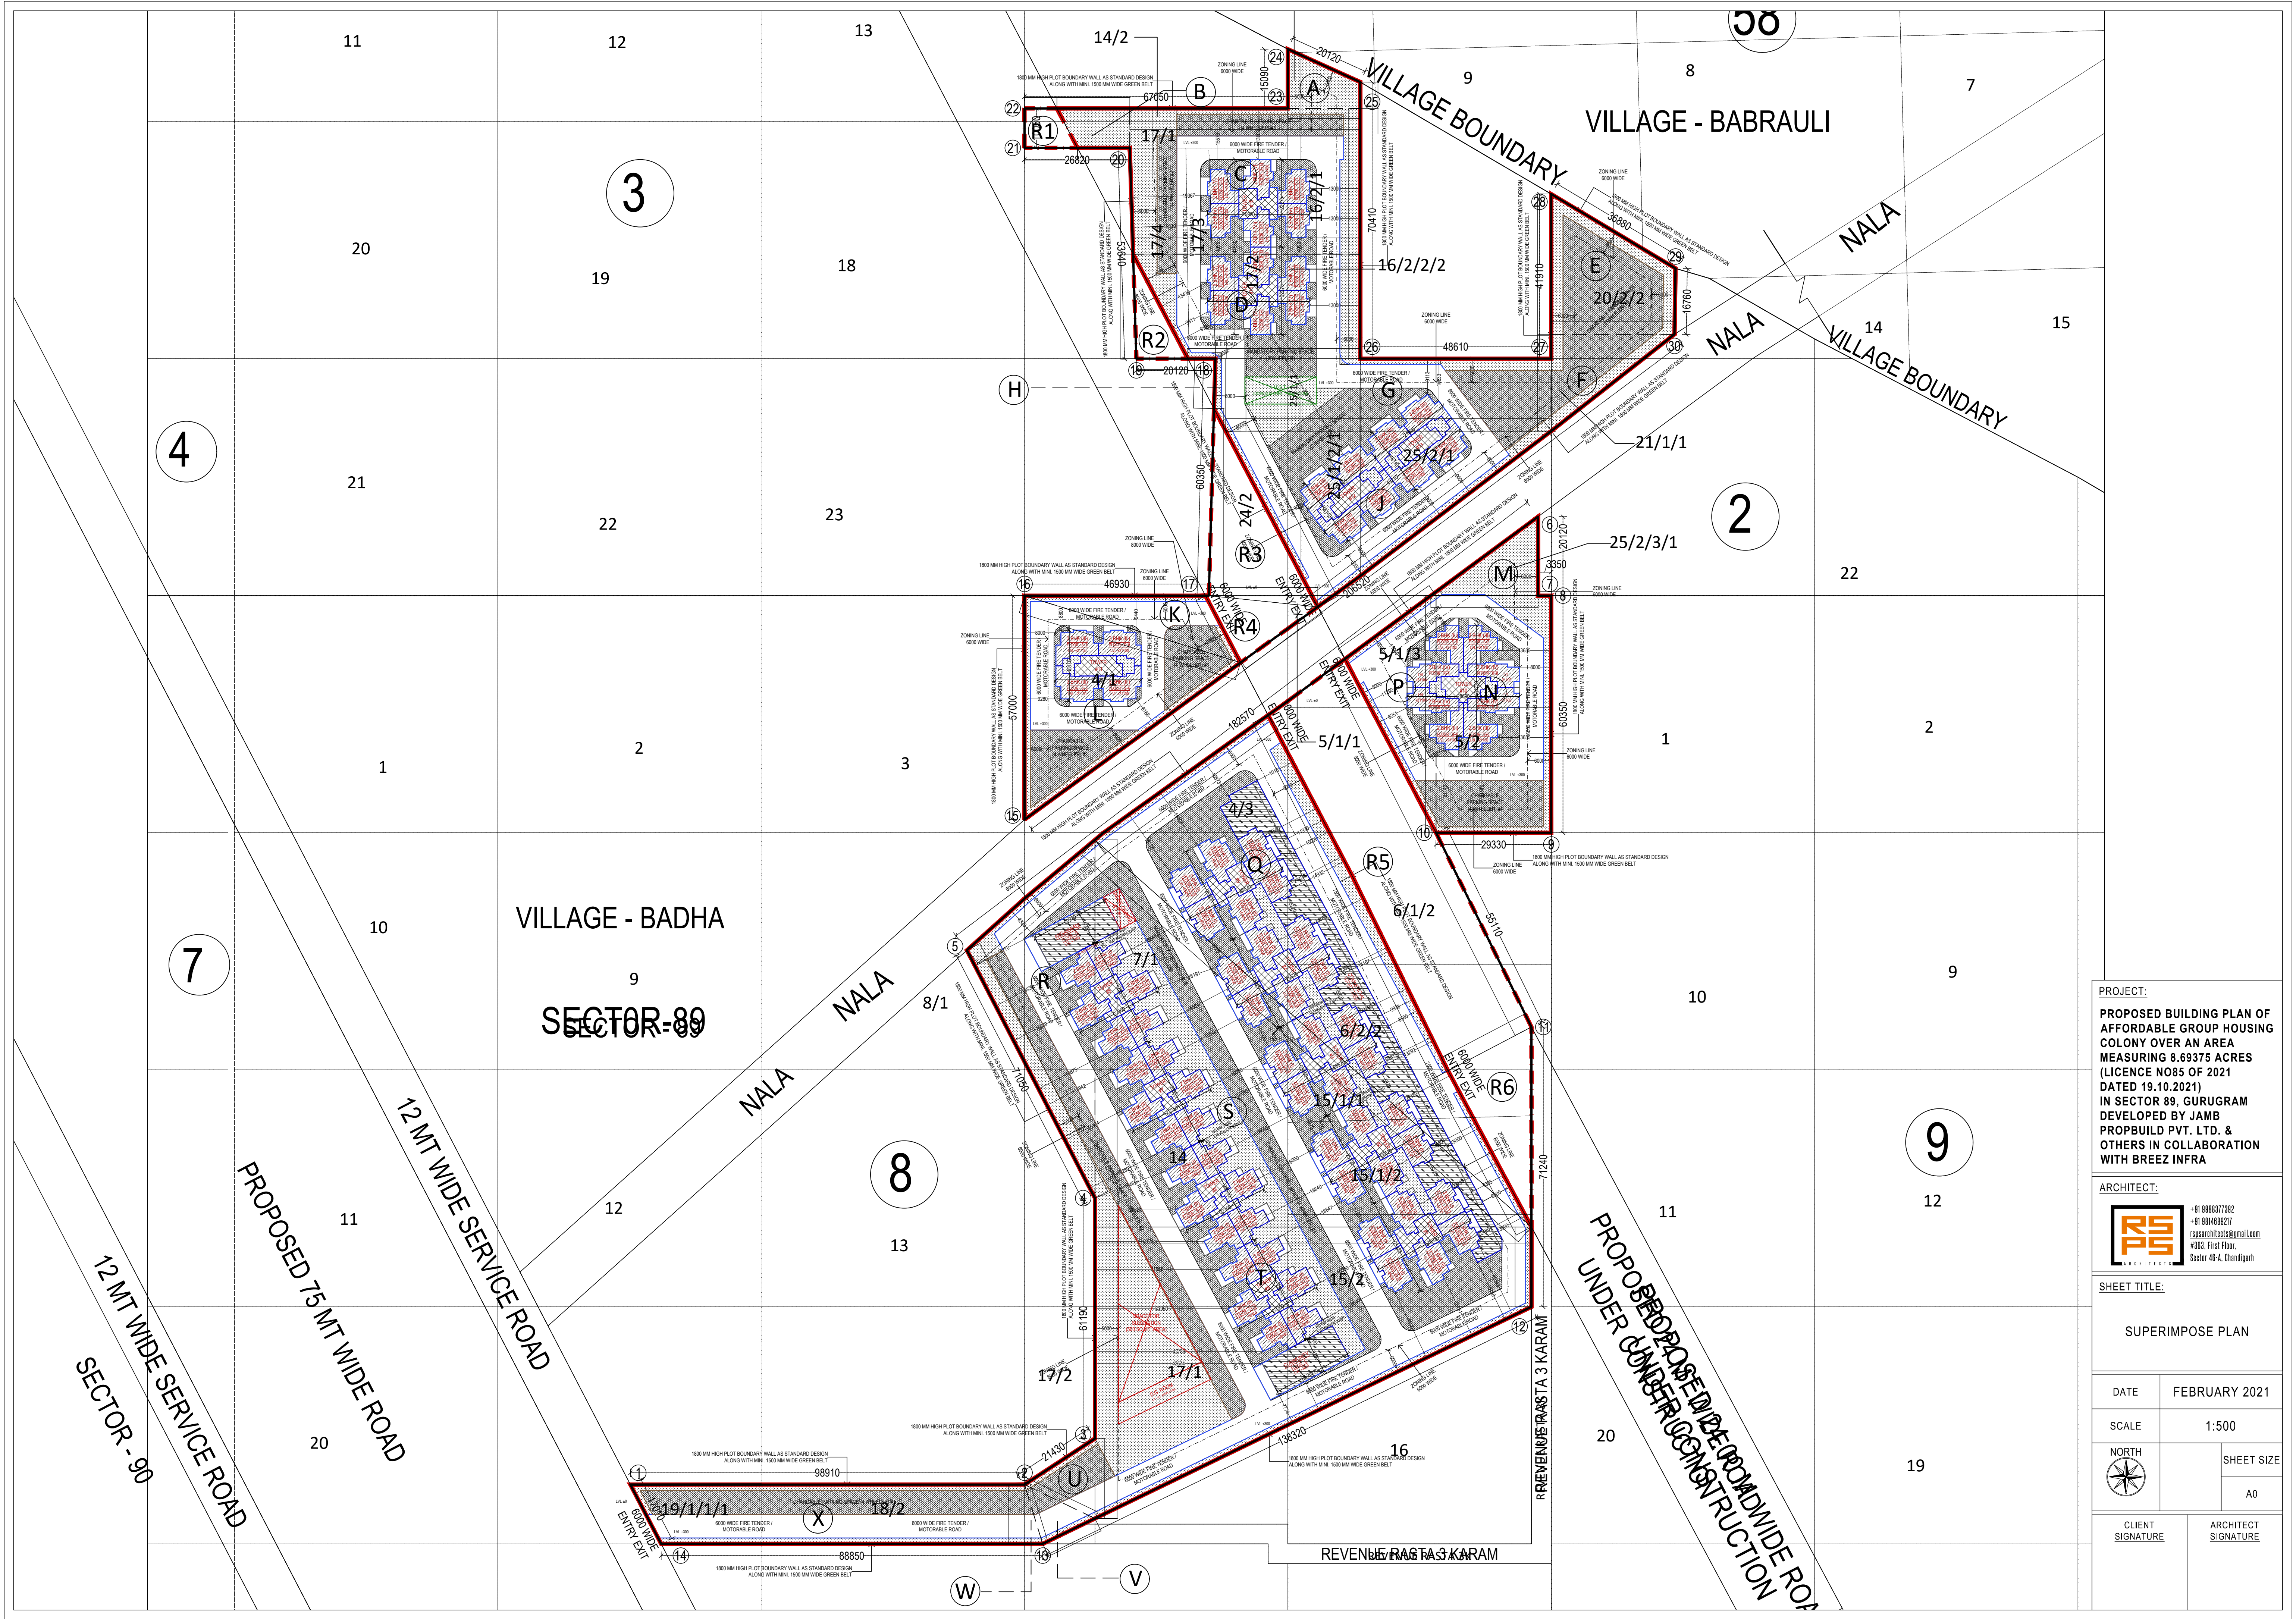

PROJECT:
PROPOSED BUILDING PLAN OF
AFFORDABLE GROUP HOUSING
COLONY OVER AN AREA
MEASURING 8.69375 ACRES
(LICENCE NO85 OF 2021
DATED 19.10.2021)
IN SECTOR 89, GURUGRAM
DEVELOPED BY JAMB
PROPBUILD PVT. LTD. &
OTHERS IN COLLABORATION
WITH BREEZ INFRA

ARCHITECT:
 +91 8888377302
+91 8814888217
rsarchitects@gmail.com
#386, First Floor,
Sector 48-A, Chandigarh

SHEET TITLE:
SUPERIMPOSE PLAN

DATE	FEBRUARY 2021
SCALE	1:500
NORTH	SHEET SIZE
	A0

CLIENT SIGNATURE	ARCHITECT SIGNATURE
---------------------	------------------------