


DEMARICATION PLAN OF RESIDENTIAL COLONY
 MEASURING 162.48 ACRES IN SECTOR 38 & 39 . PANIPAT
 BEING DEVELOPED BY PARSVNATH DEVELOPERS LTD.

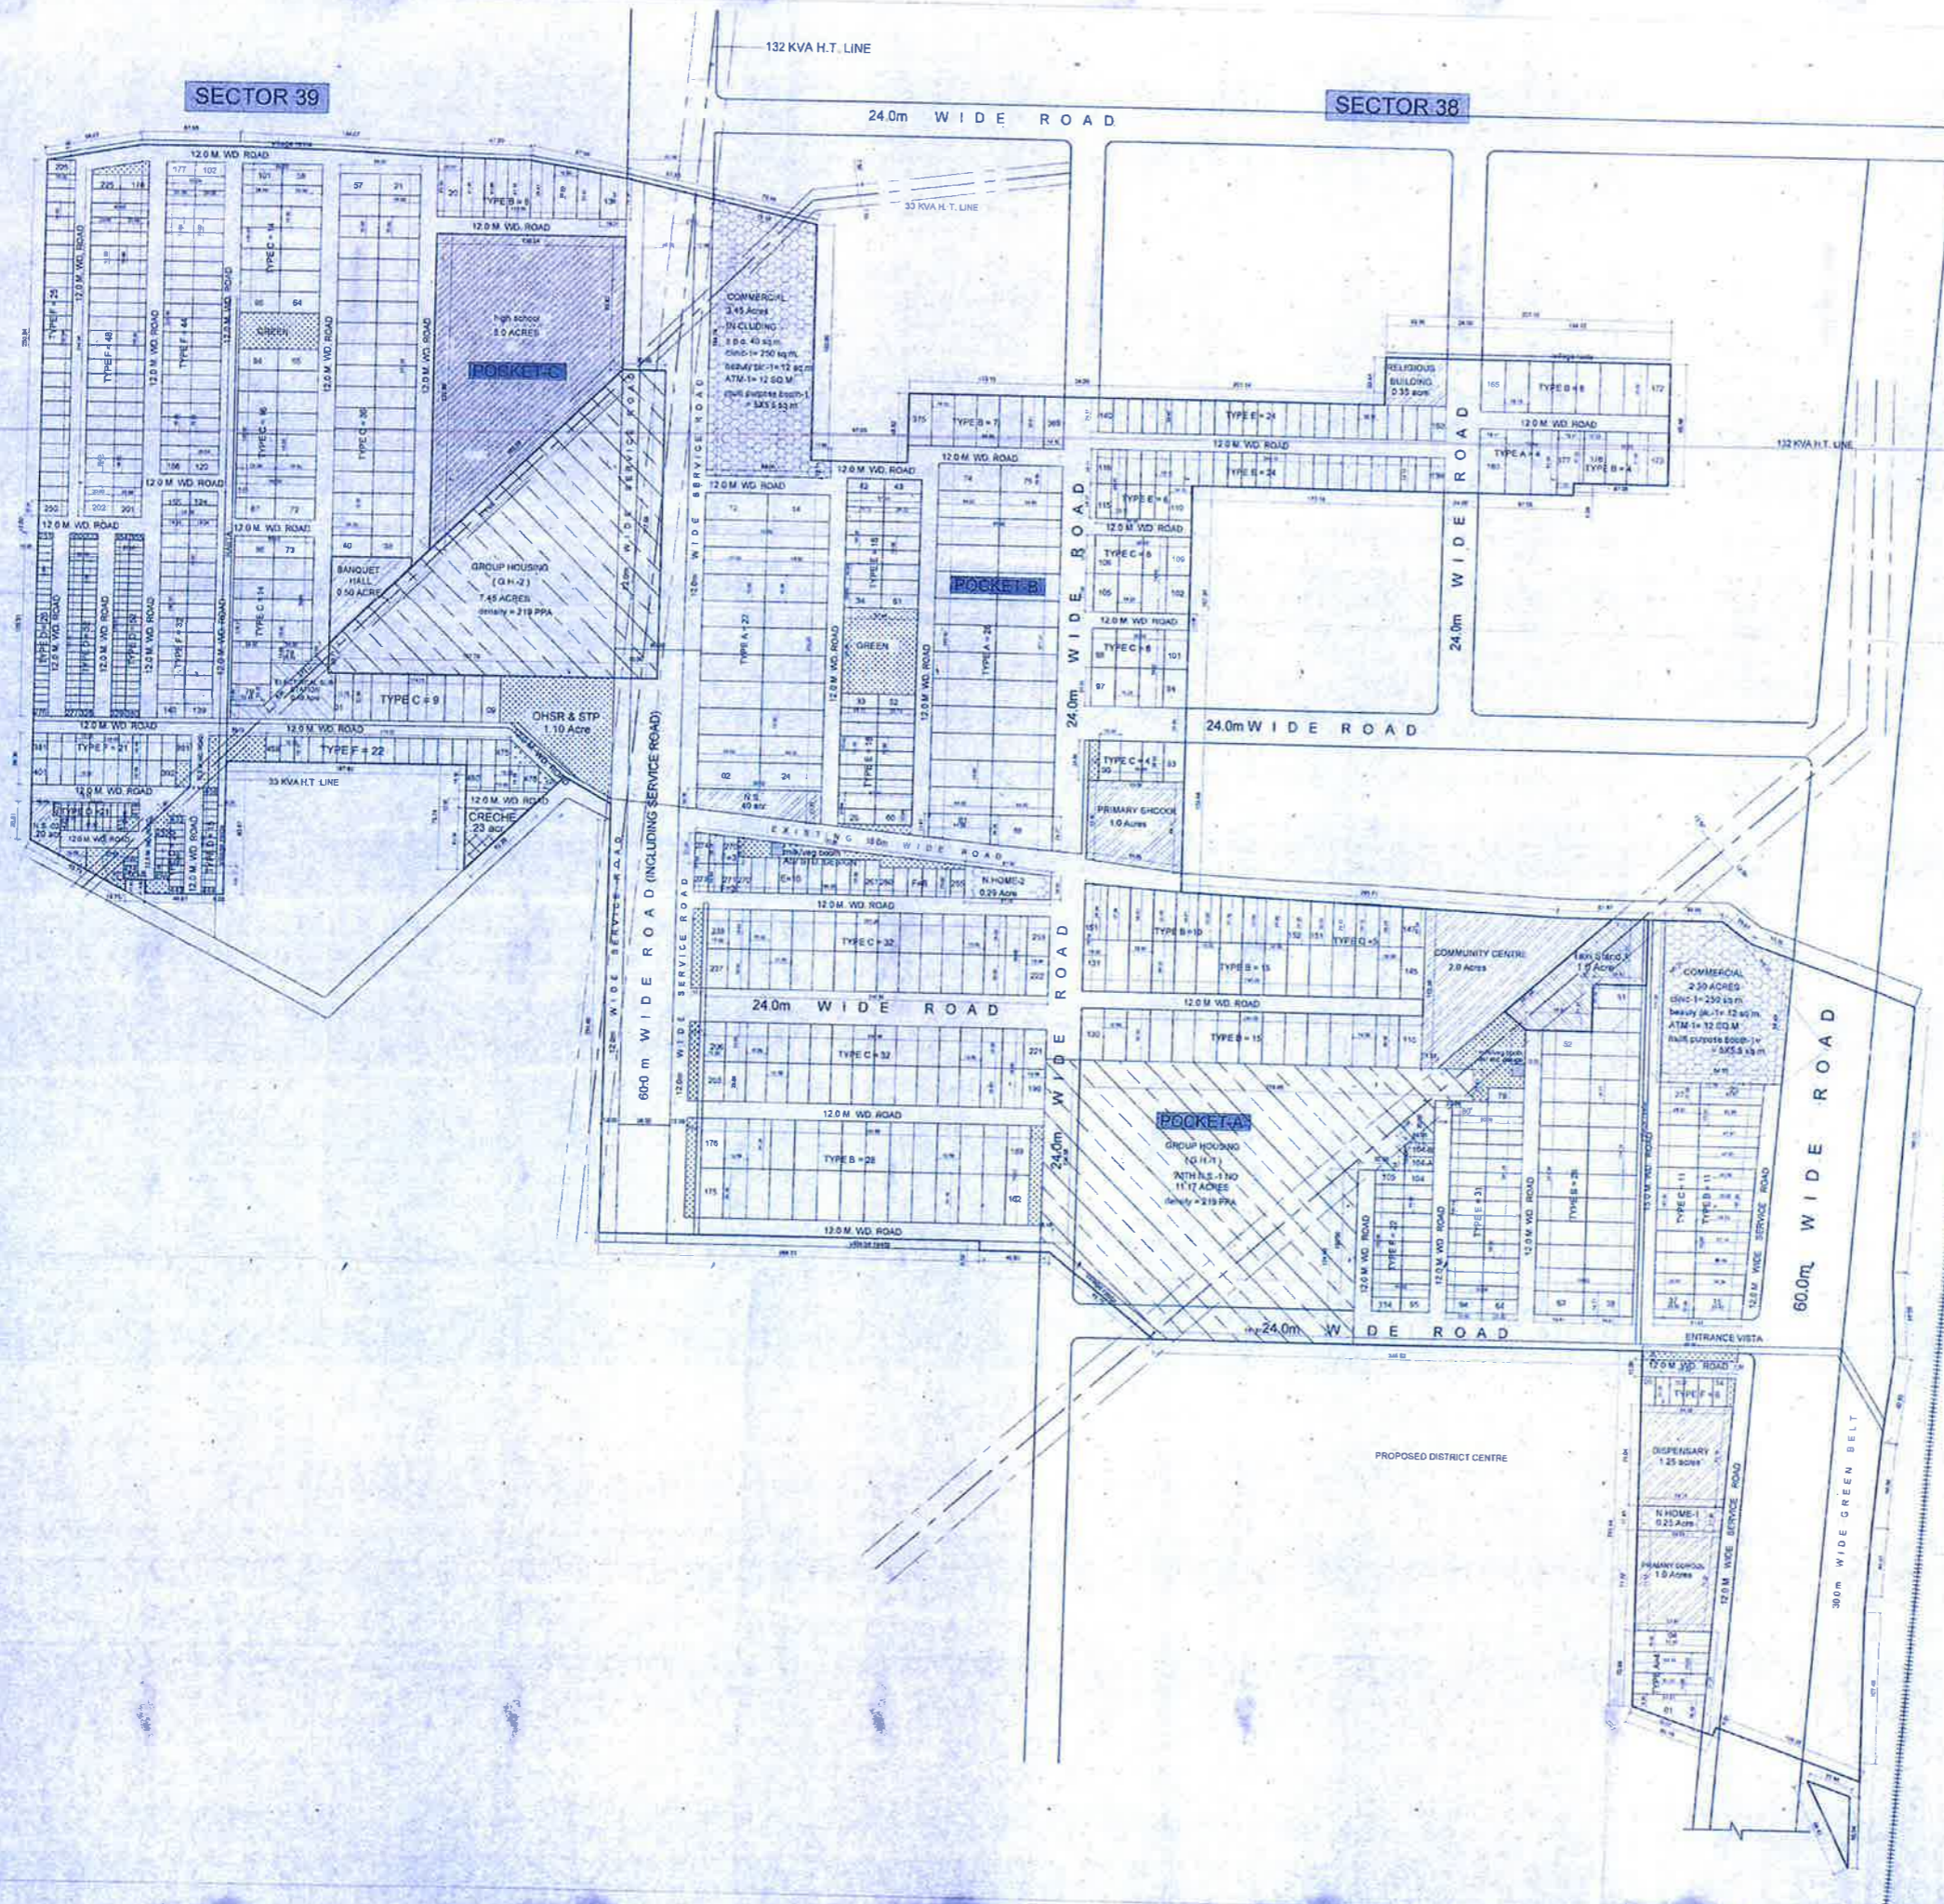

- LEGEND**
- COMMUNITY FACILITIES
 - COMMERCIAL
 - GREEN AREA
 - UN DETERMINED AREA
 - GROUP HOUSING

DRG NO. DTCP-1412 DATED 22.11.07

(HITESH SHARMA) DTP (HQ)
 (DHARE SINGH) DTP (HQ)
 (S.S. DHILLON) DTP (DIR)