
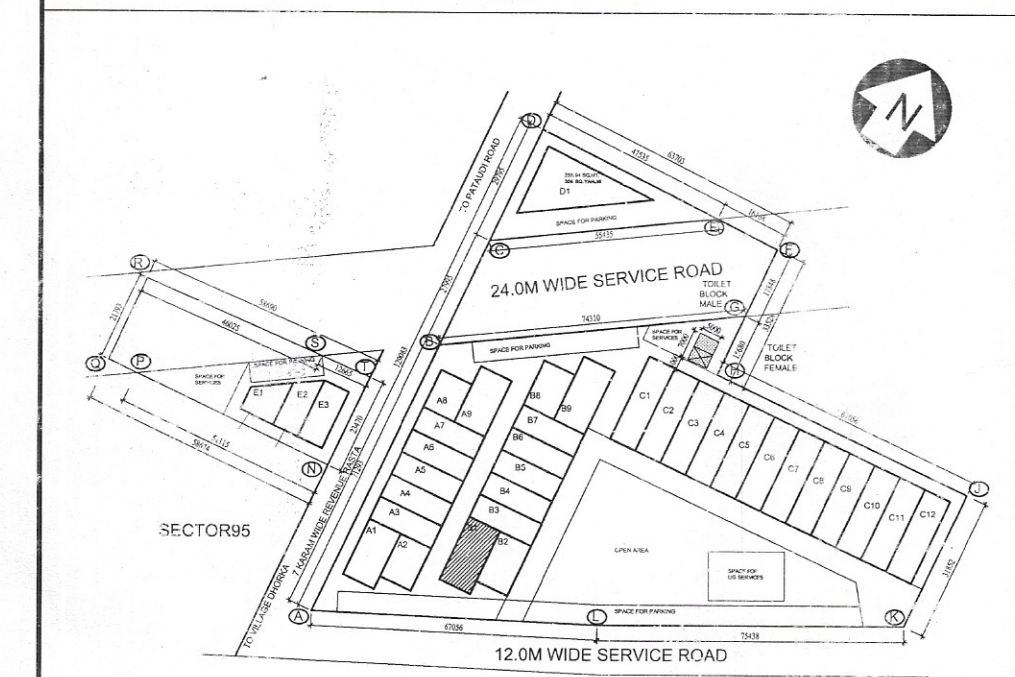
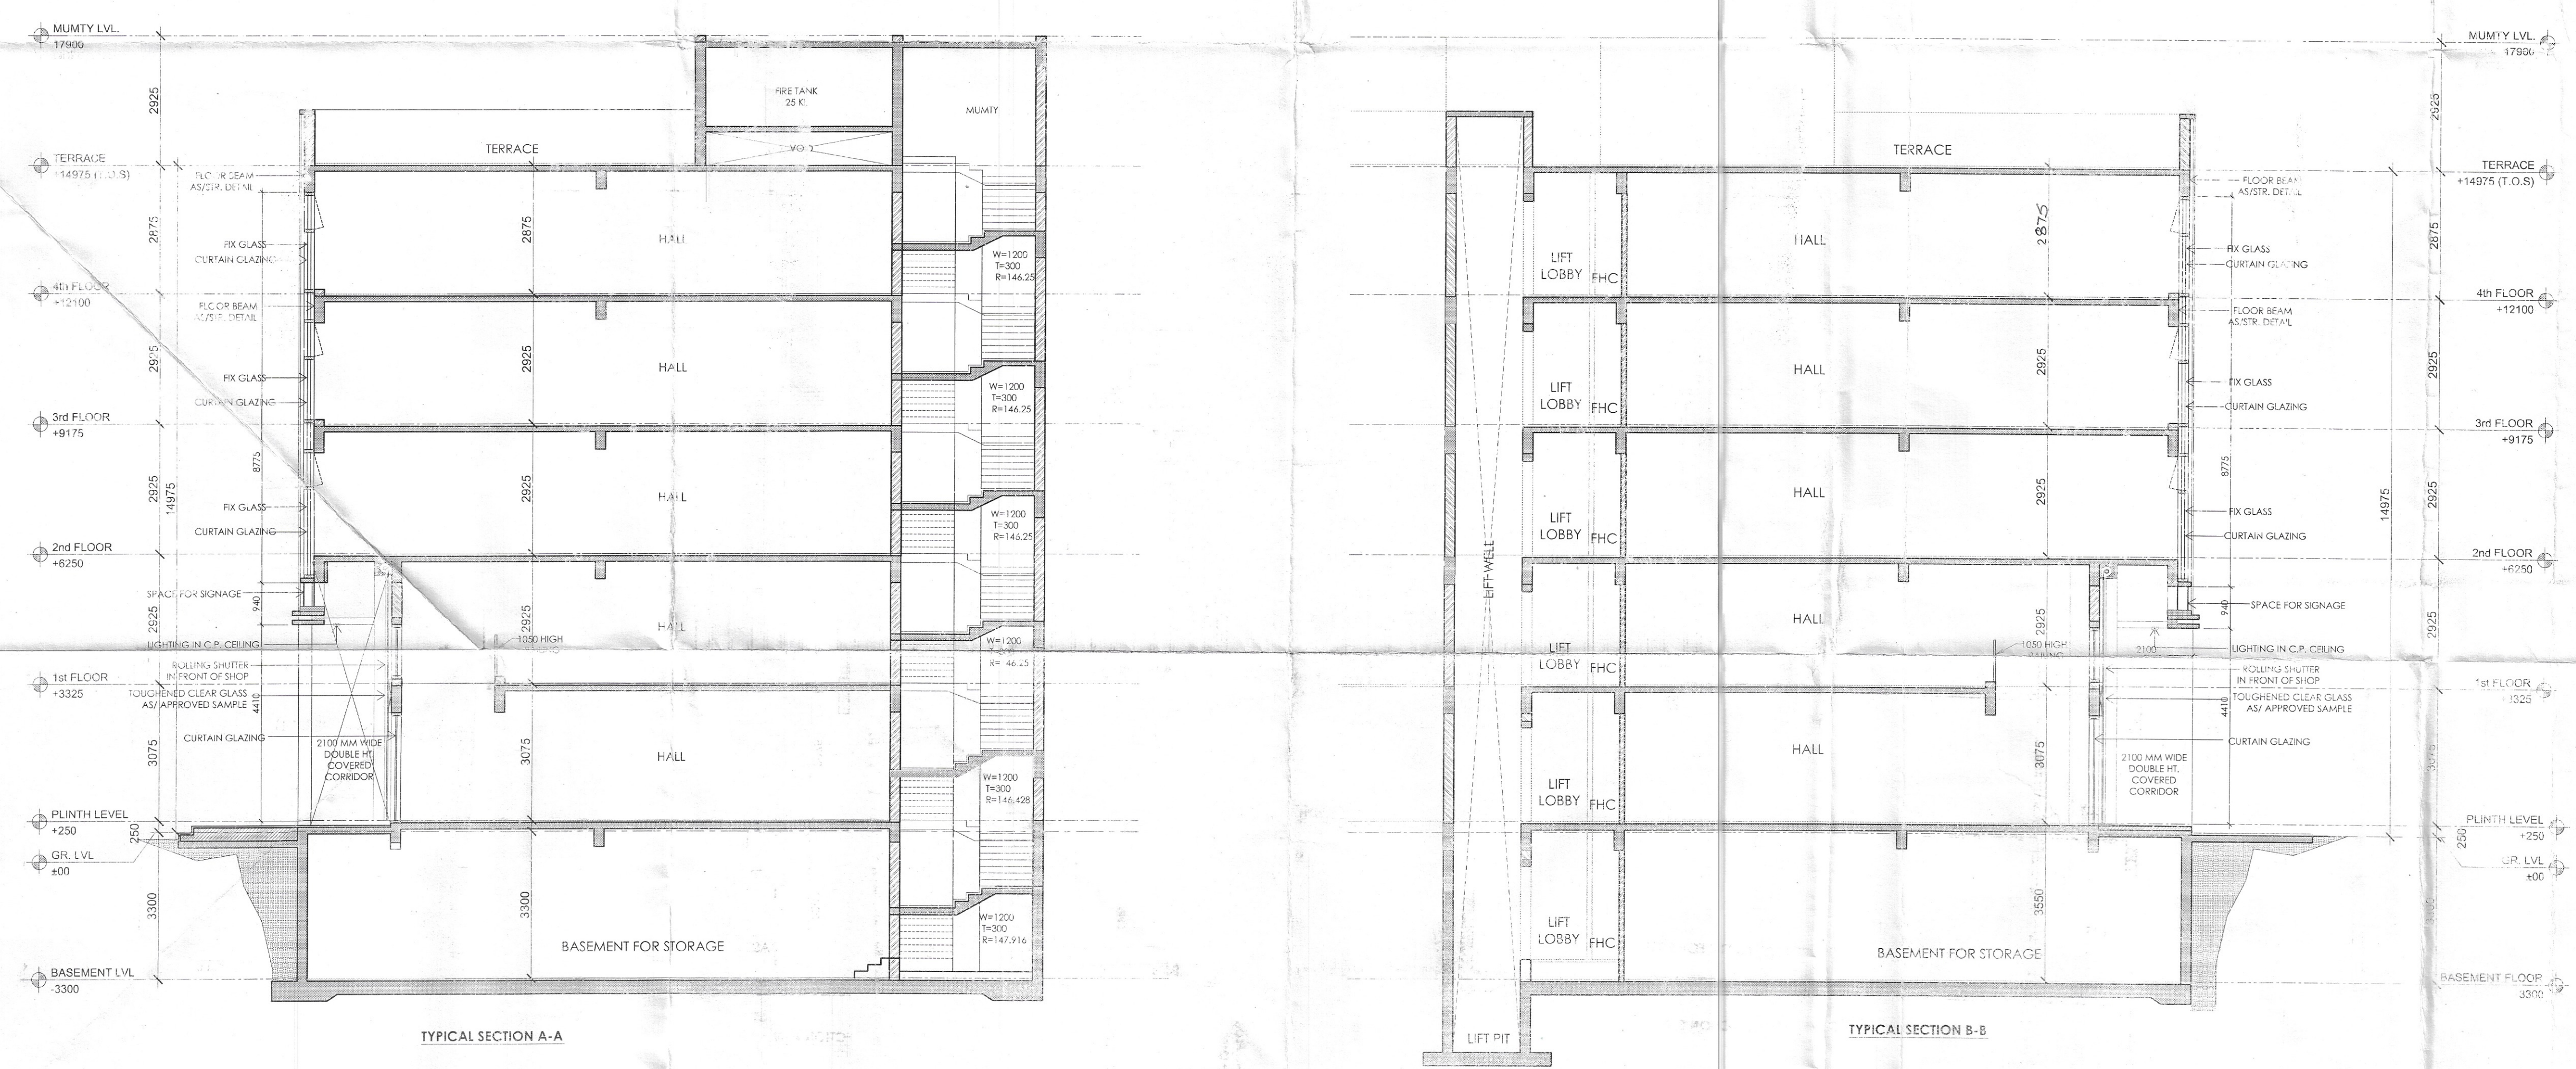


Signature: SANKAR NARANG ATP (HQ)
Signature: HITESH SHARMA STP(M)HQ
Signature: P.P. SINGH ETP(HR)
Signature: K. MAKRAJAND PANDURANG, IAS DTCR(HR)
Signature: DINESH KUMAR SD(HQ)

DRG. NO. B-101 DTCR 8298 (XVI) Dated: 10-05-22

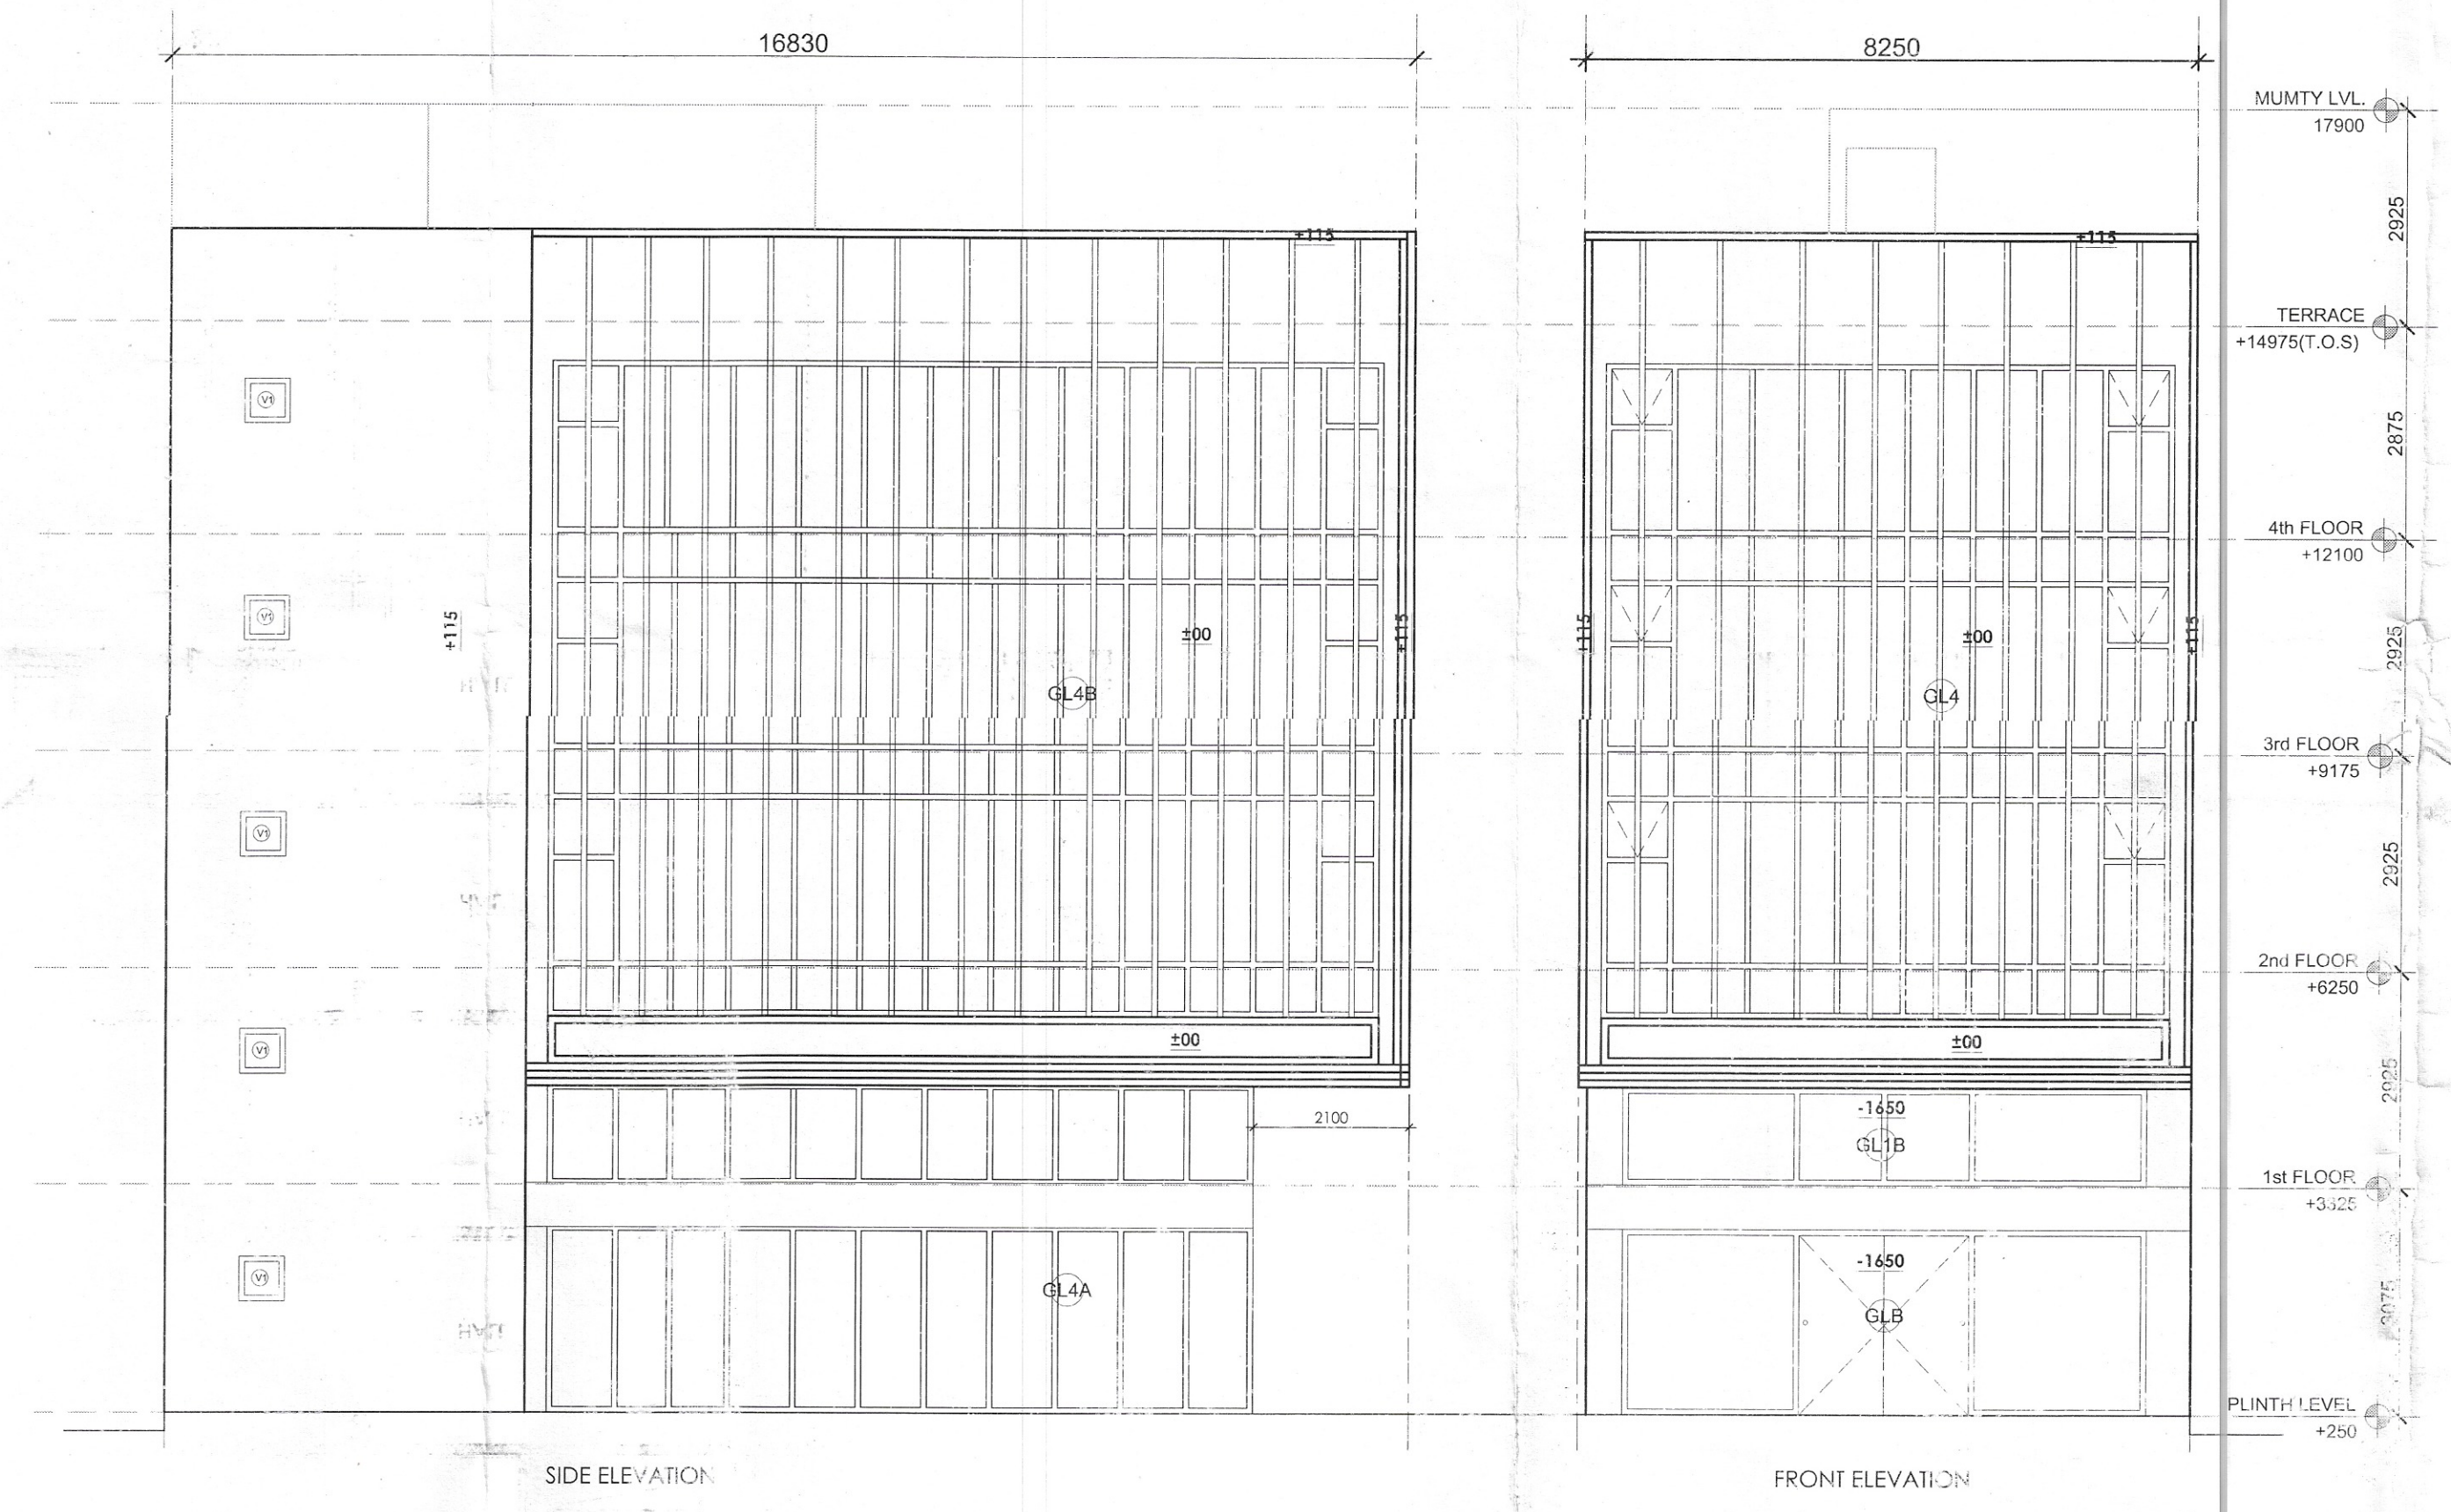

KEY PLAN
BLOCK-B _ PLOT NO.B01
PRINCIPAL ARCHITECT:

ACPL
ACPL Design Ltd.
ISO 9001:2015
Architecture
Management
Planning

CLIENT:
GLS INFRAPROJECTS PVT. LTD.

PROJECT:
PLOTTED COMMERCIAL COLONY ON AN AREA MEASURING 2.95625 ACRES IN THE REVENUE ESTATE OF VILLAGE DHORKA, SECTOR-95, DISTT. GURUGRAM, HARYANA

For GLS InfraProjects Pvt. Ltd.
Signature: HARBAKSH GILL ARCHITECT CA/86/10195
AUTH. SIGN.
DRAWING TITLE: BLOCK-B _ PLOT OF (8.25x16.830) 132.44 SQM. PLOT NO.B01
ELEVATIONS & SECTIONS
DRAWING NO. B-101 01
SCALE: 1 : 100