


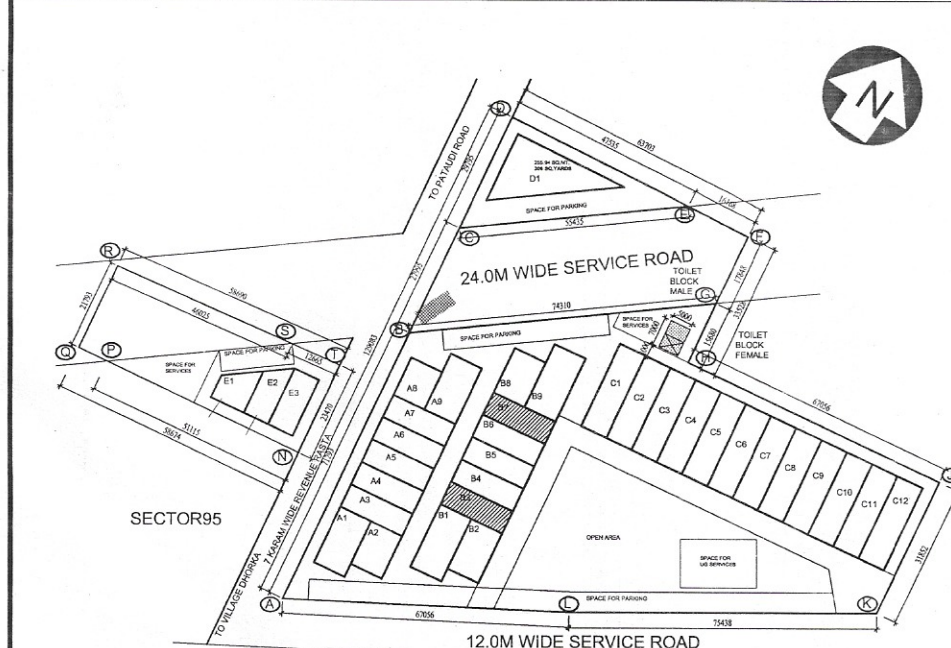

KEY PLAN
BLOCK-B _ PLOT NO.B03&B07

PRINCIPAL ARCHITECT:

ACPL ISO 9001:2015
Architecture
Management
Planning

ACPL Design Ltd
2nd Floor, Plot No. 11
New Delhi 110049, India
www.acplonline.com
E: contact@acplonline.com F: +91 11 26134000
+91 11 24022100
+91 11 74667799

GLS INFRAPROJECTS PVT. LTD.

PROJECT:-
PLOTTED COMMERCIAL COLONY ON AN AREA
MEASURING 2.95625 ACRES IN THE REVENUE
ESTATE OF VILLAGE DHORKA, SECTOR-95,
DISTT. GURUGRAM, HARYANA

For GLS Infraprojects Pvt. Ltd.	
---------------------------------	--

Authorised Signatory


AUTH. SIGN. _____ ARCHITECT'S SIGN. _____

DRAWING TITLE:
BLOCK-B PLOT OF (6x16.5) 99 SQMT

PLOT NO. B03&B07

SECTIONS & ELEVATIONS

DRAWING NO.	B-103.01	SCALE:	1 : 100
-------------	----------	--------	---------

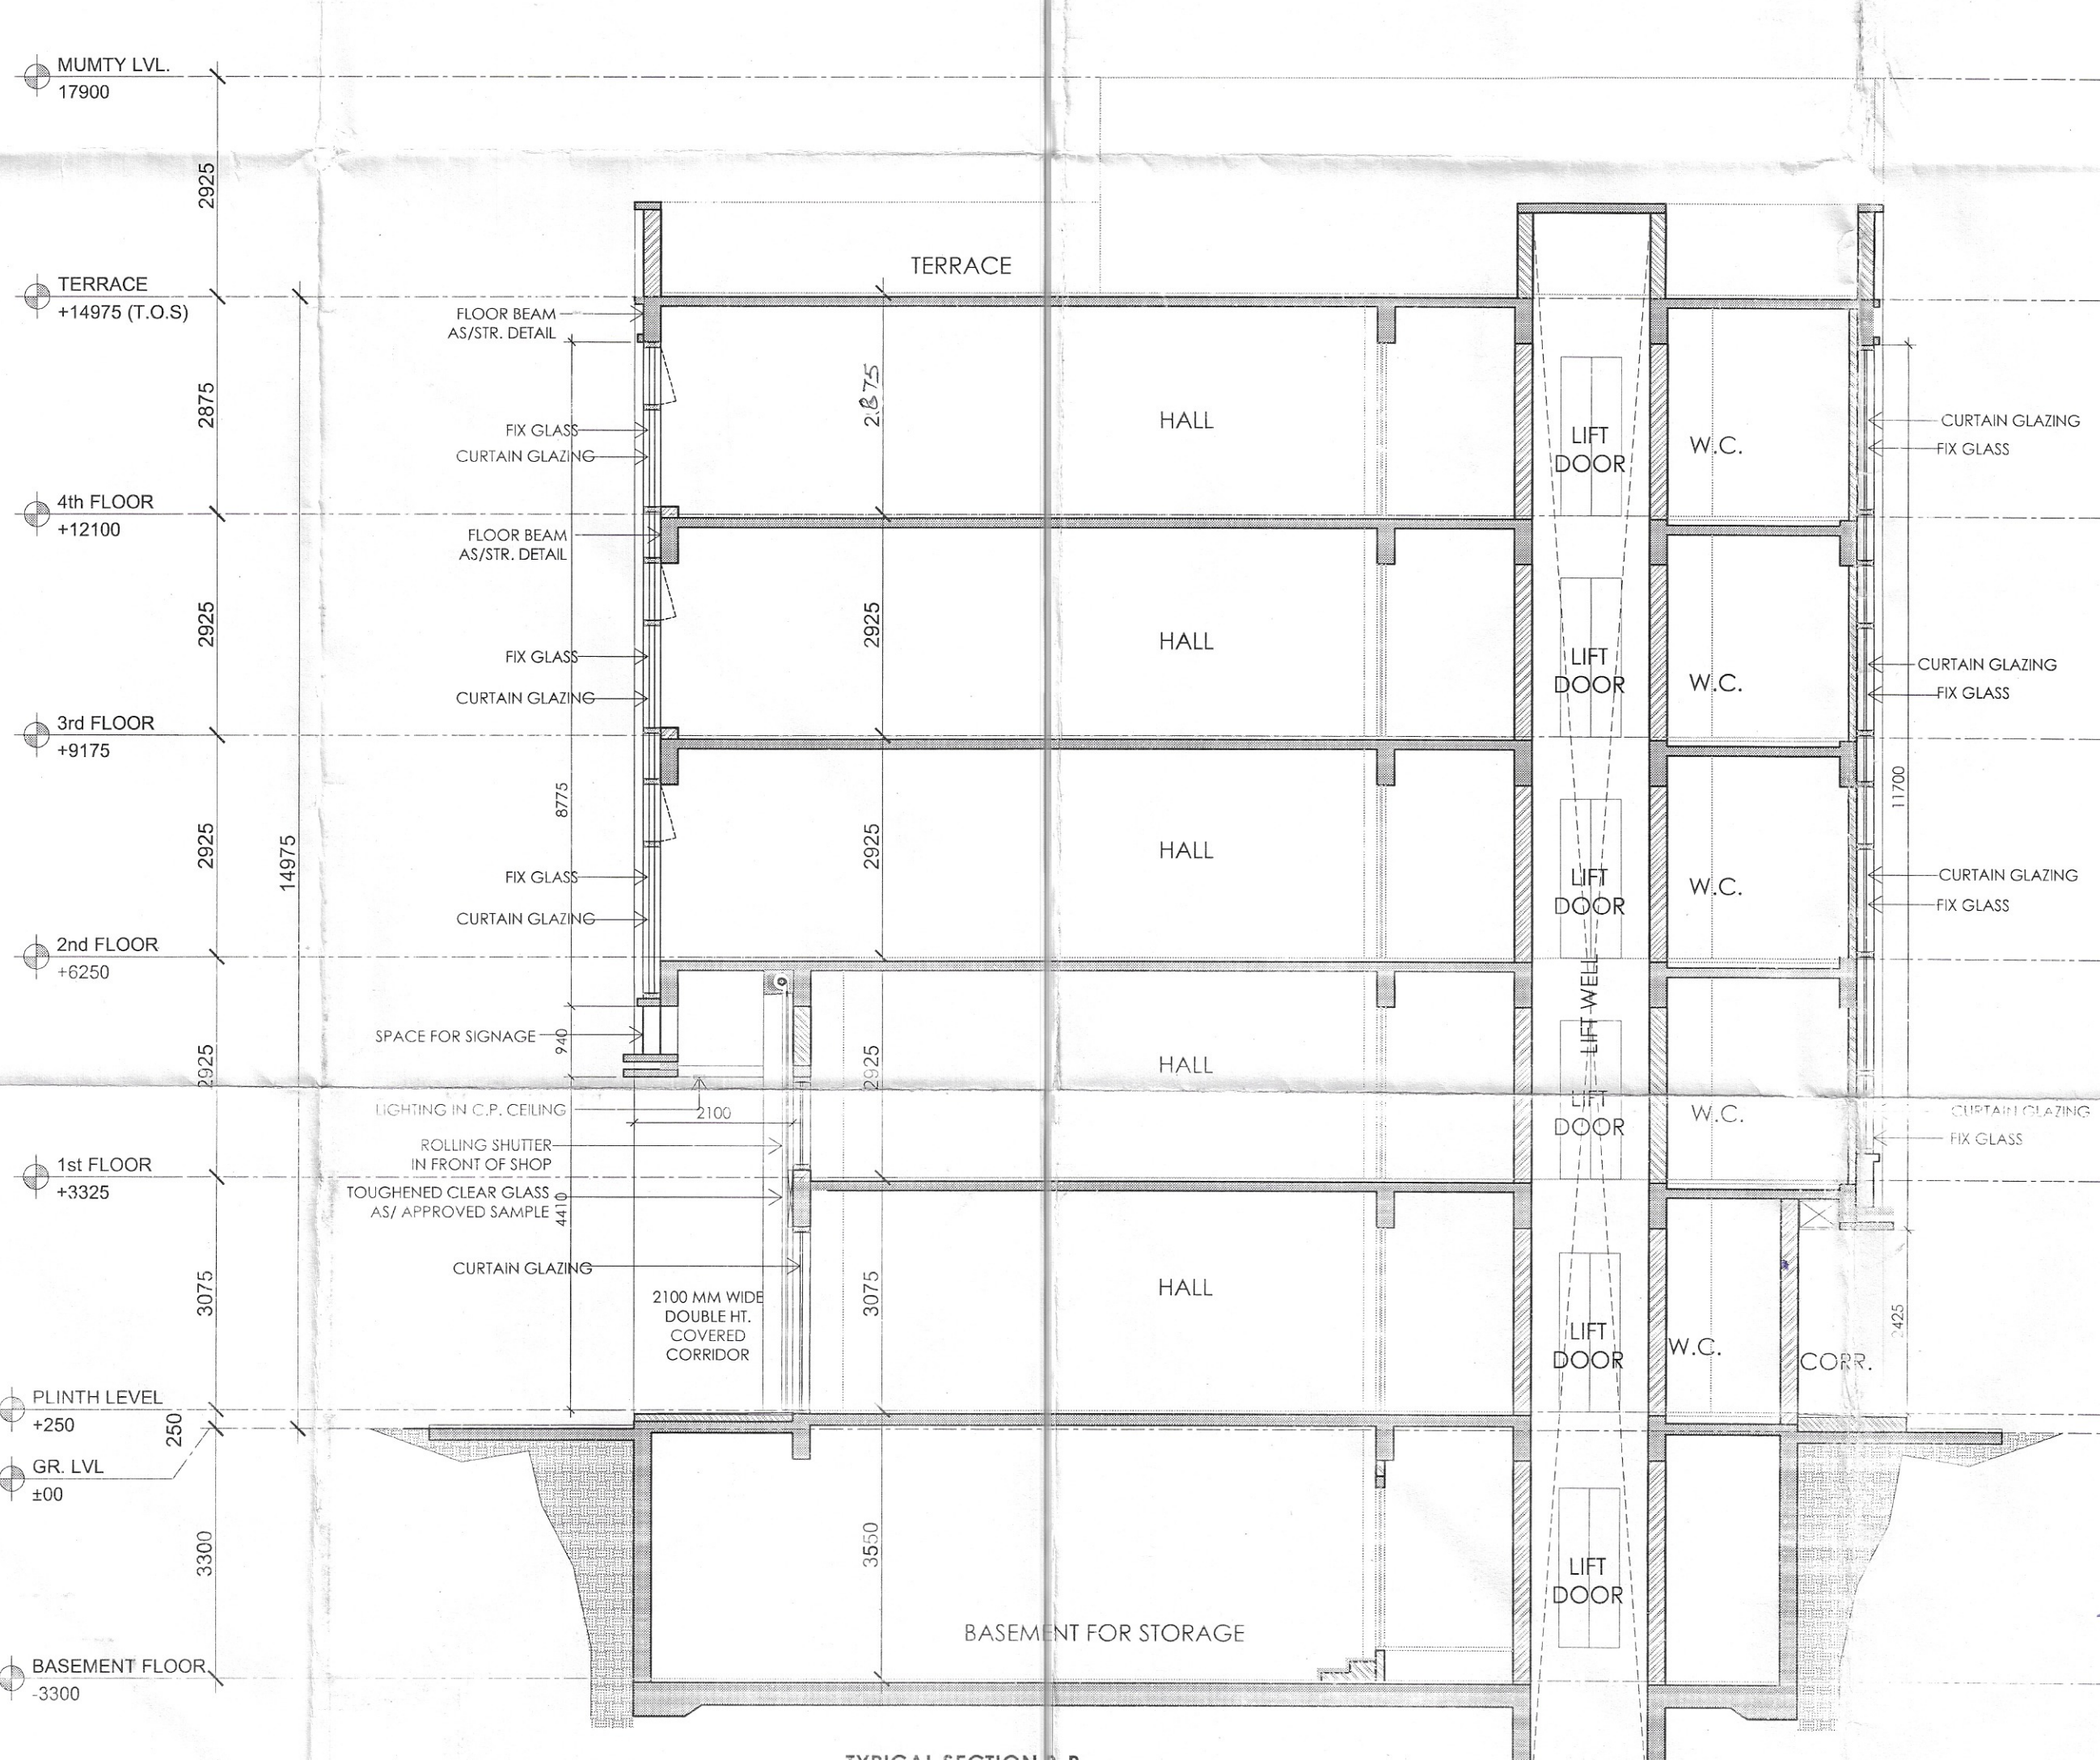

TYPICAL SECTION B-E