
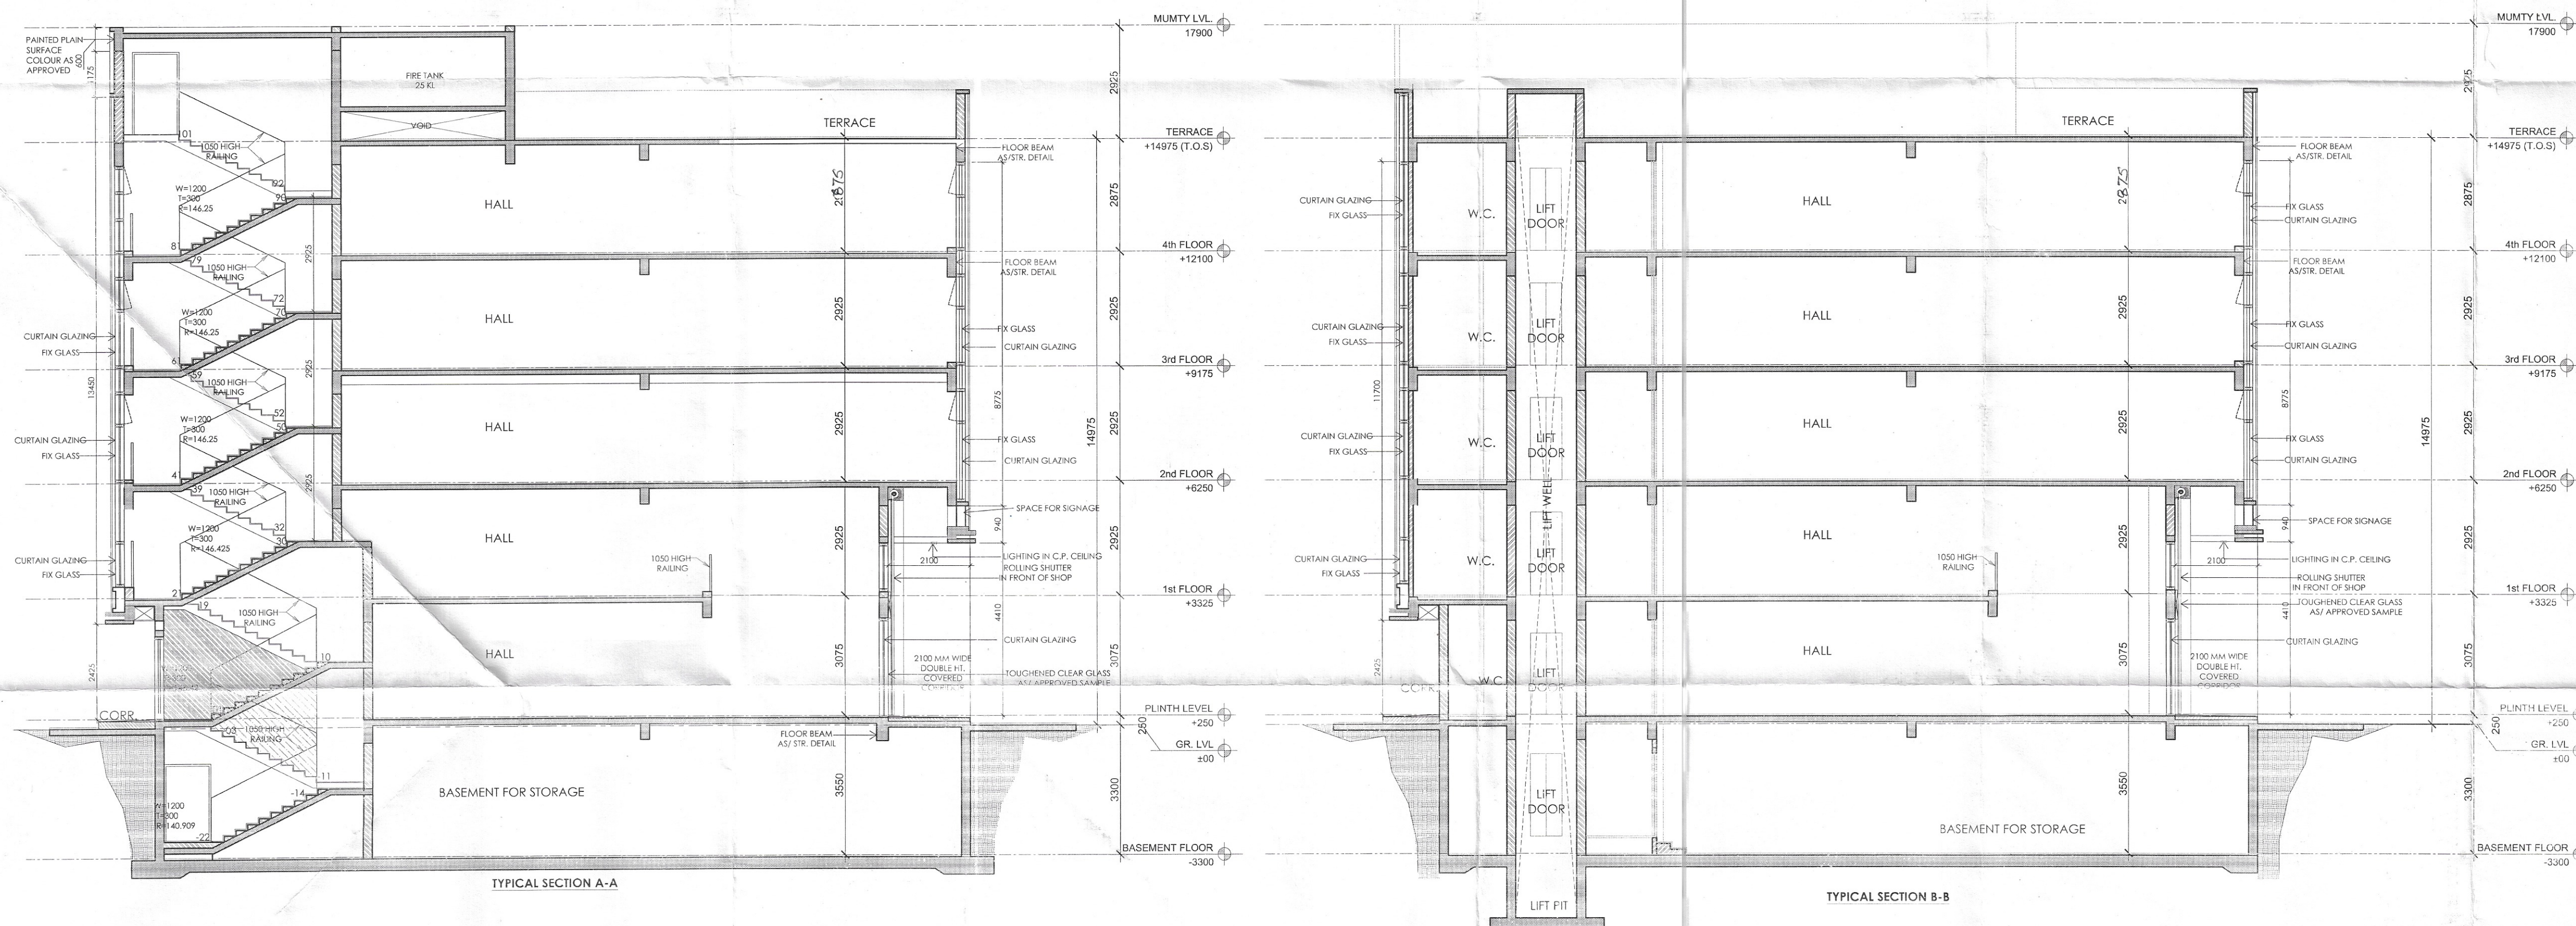


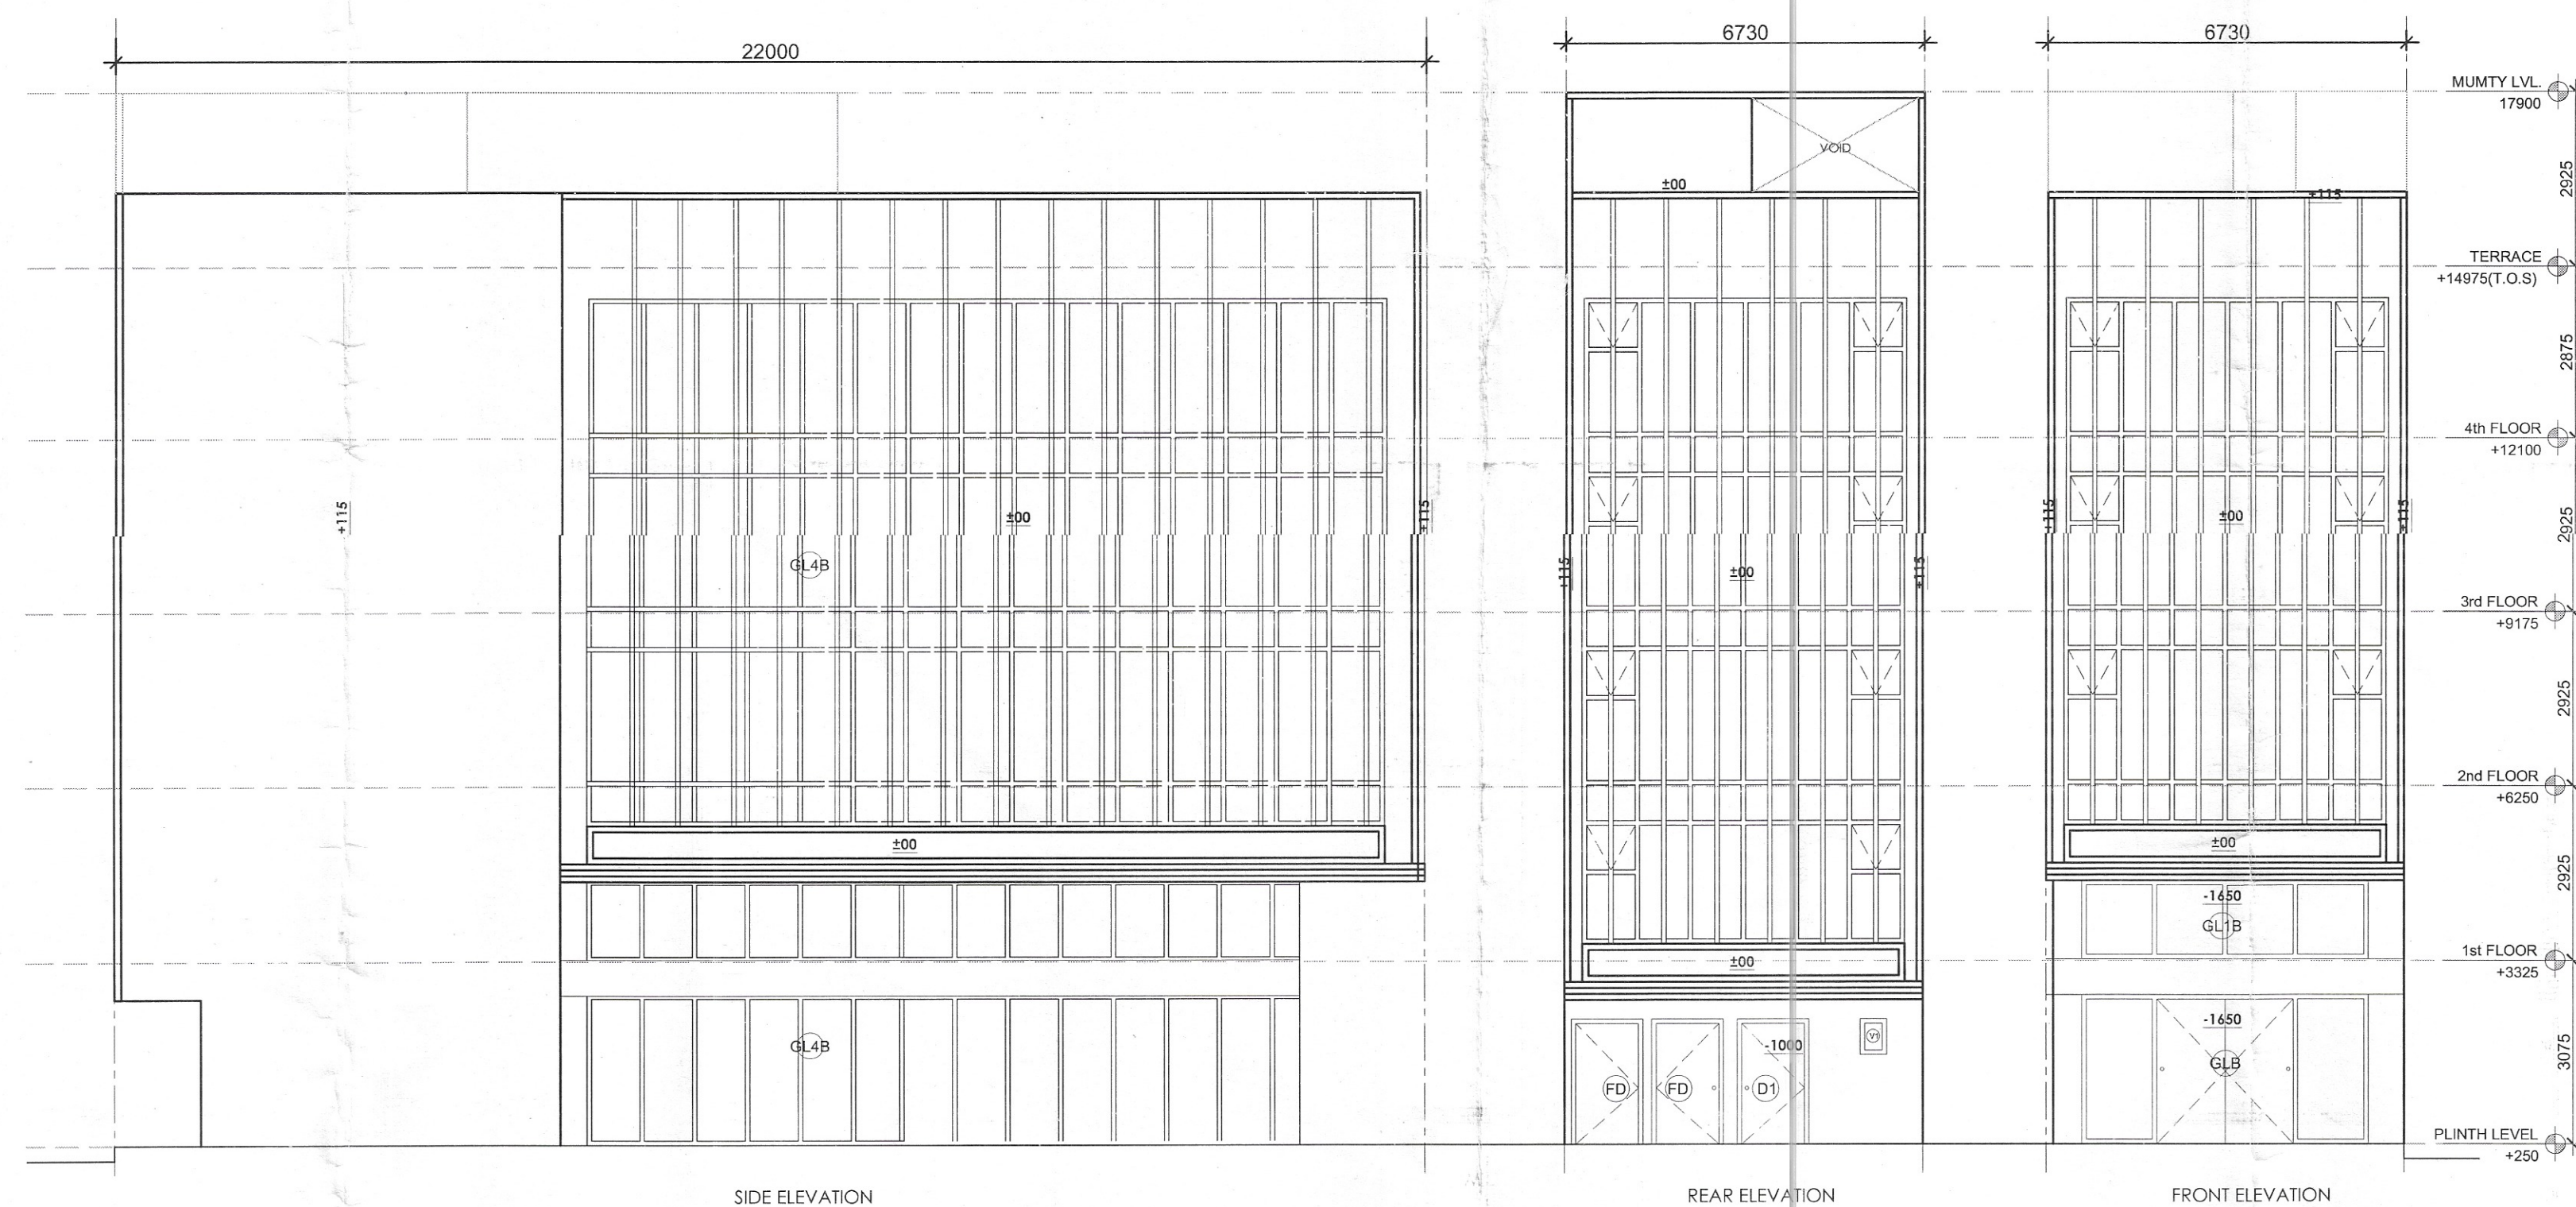


SANKAR NARANG
 ATP (HQ)
 (DINESH KUMAR)
 SD(HQ)

HITESH SHARMA
 STP(M/HQ)

P. B. SINGH
 CTP(HR)

K. MAKRAND PANDURANG, IAS
 DTCP(HR)

DRG. NO:- DTCP B298 (xxx) Dated:- 16-05-22

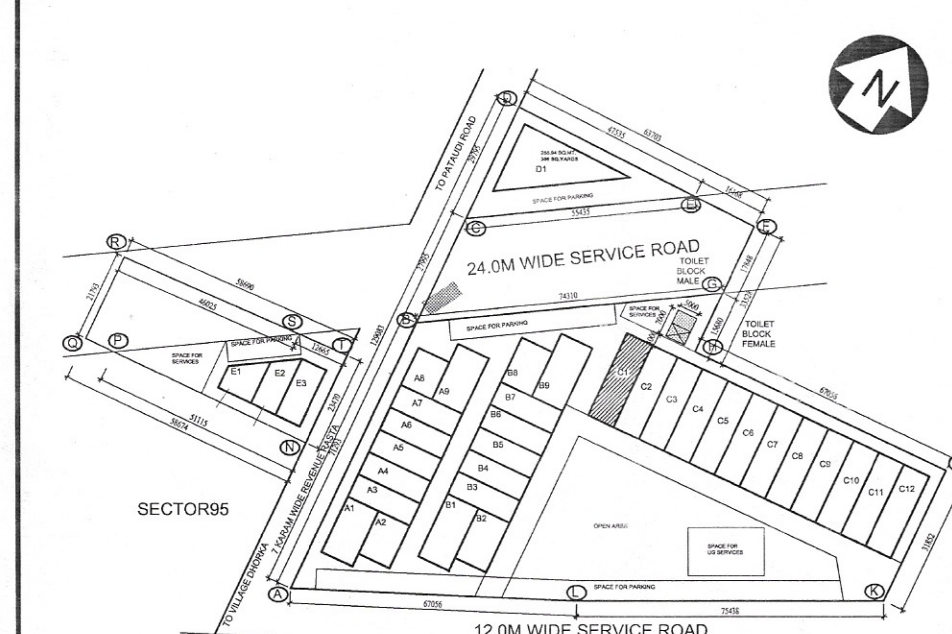

KEY PLAN
BLOCK-C _ PLOT NO.C01

PRINCIPAL ARCHITECT:

ACPL
 Architecture
 Management
 Planning

ACPL Design Ltd.
 ISO 9001:2015
 www.acpldesign.com
 E: info@acpldesign.com P: +91 11 24622035

CLIENT:-

GLS INFRAPROJECTS PVT. LTD.

PROJECT:-

PLOTTED COMMERCIAL COLONY ON AN AREA
 MEASURING 2.95625 ACRES IN THE REVENUE
 ESTATE OF VILLAGE DHORKA, SECTOR-95
 DISTT. GURUGRAM, HARYANA

For GLS Infraprojects Pvt. Ltd.
 Authorised Signatory

HARBAKSH GILL
 ARCHITECT
 CA/86/10195

AUTH. SIGN.

ARCHITECT'S SIGN.

DRAWING TITLE:
 BLOCK-C _ PLOT OF (6.73x22.0) 148.06 SQM,
 PLOT NO.C01
 SECTIONS & ELEVATIONS

DRAWING NO. C-101.01 SCALE: 1 : 100