




SANJAY ANAND
ATP (HQ)
DINESH KUMAR
SD (HQ)

Hitesh Sharma
(HITESH SHARMA)
STP (M/HQ)

(P.P. SINGH)
CTP (HR)

(K. MAKRAND PANDURANG, IAS)
DTCP (HR)

DRG. NO:- DTCP B298 (XXII) DATED:- 10-05-22

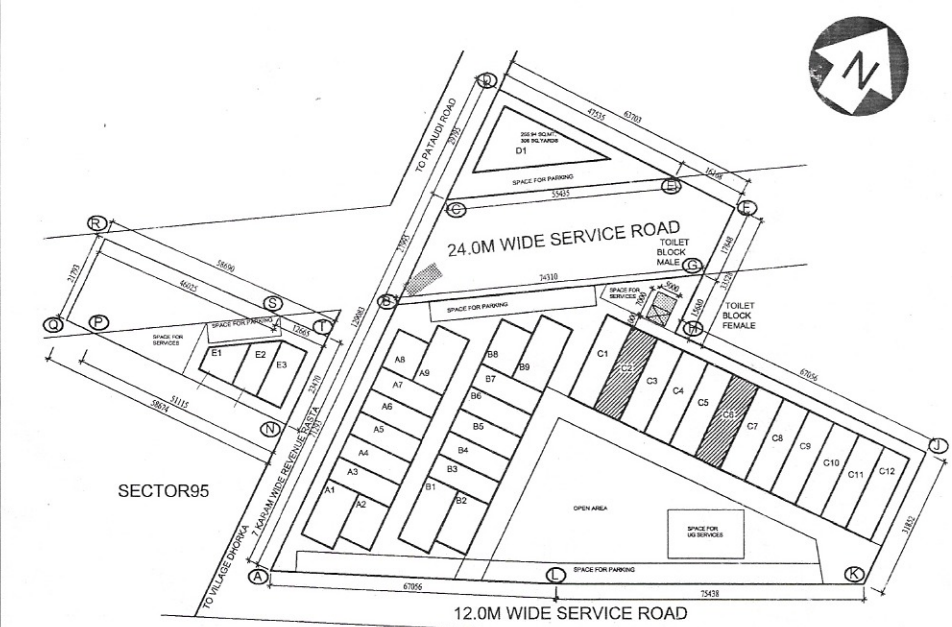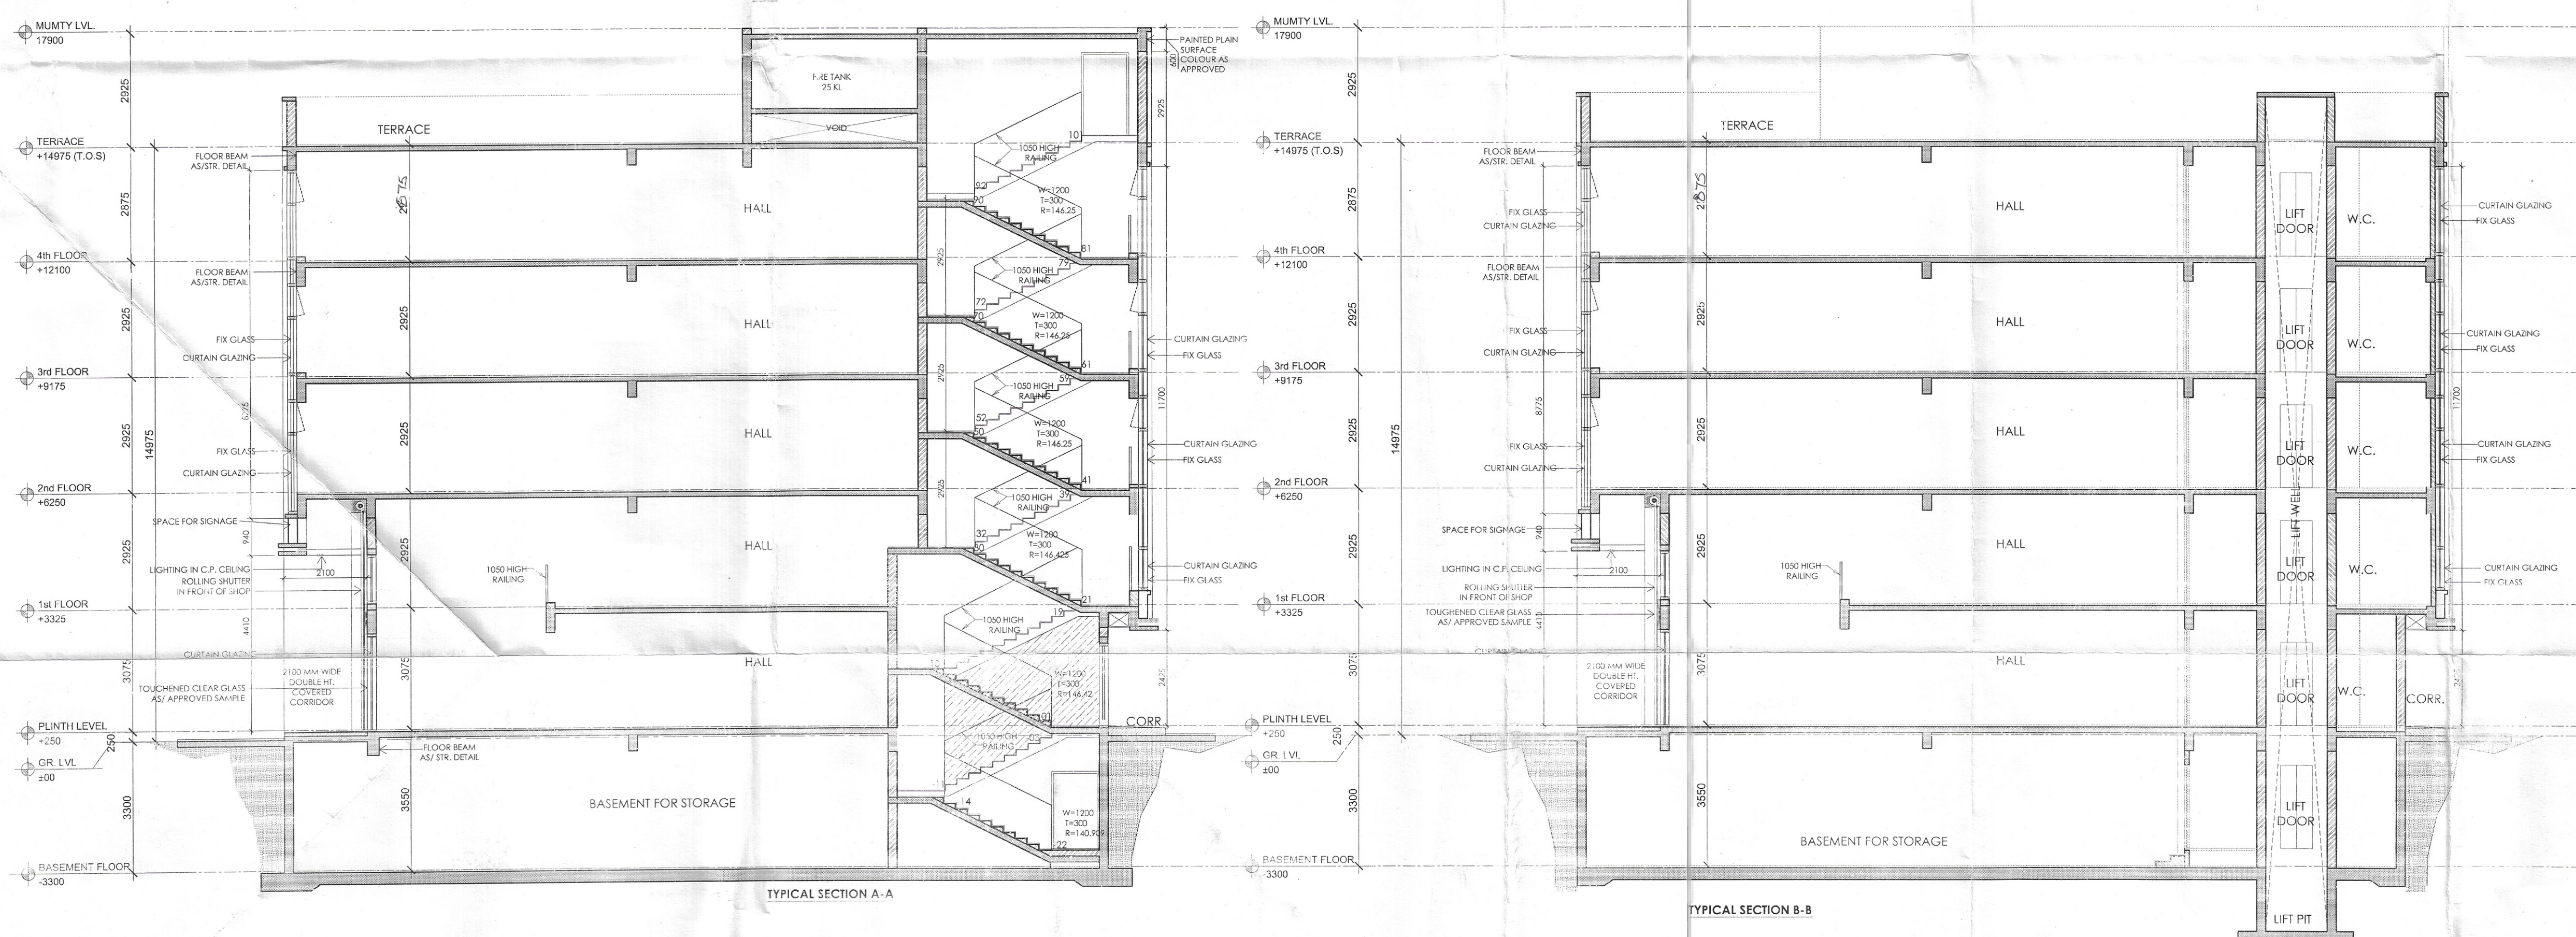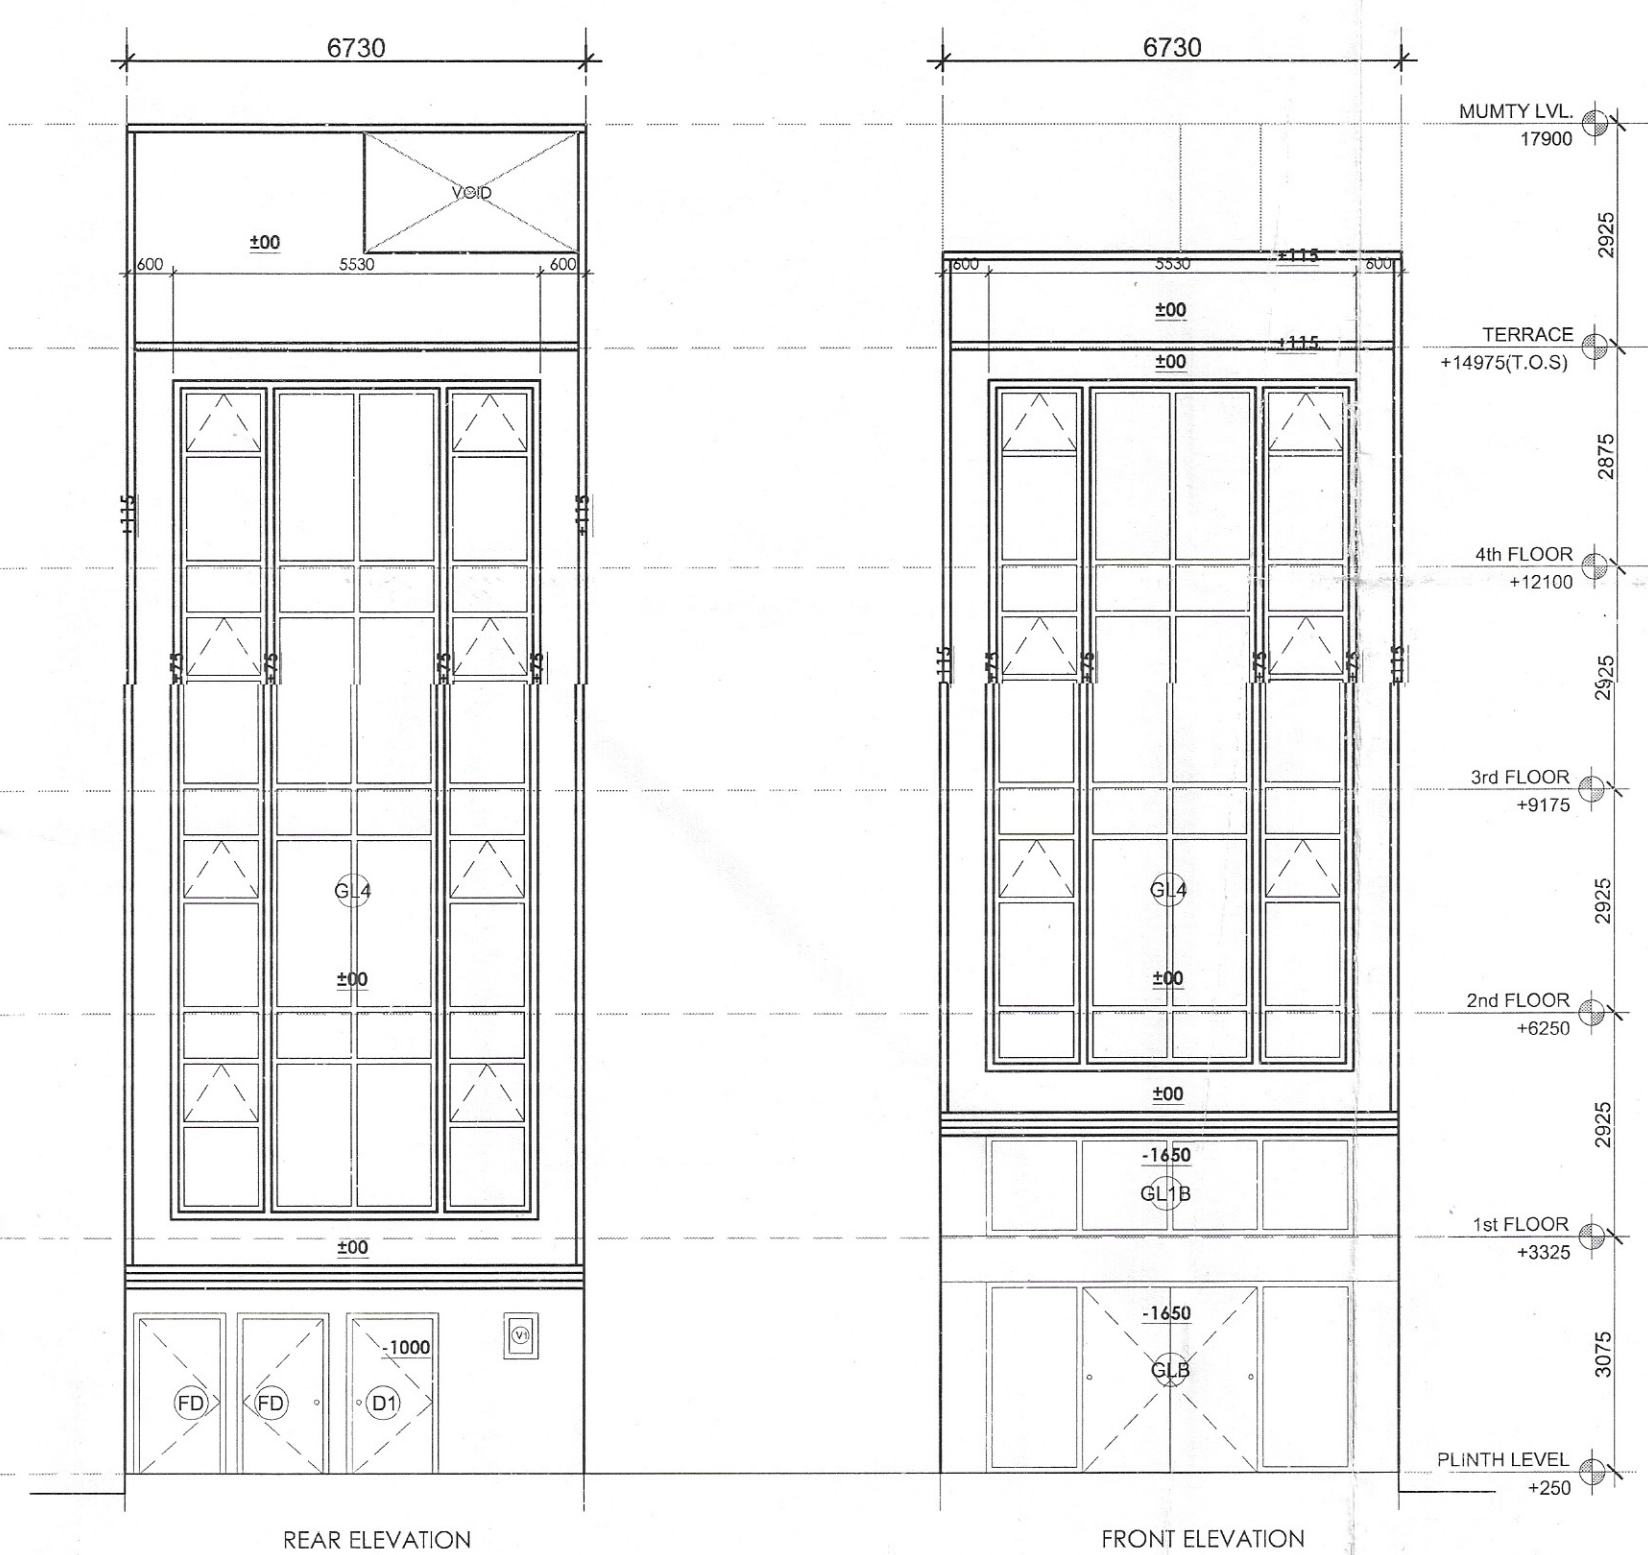

BLOCK-C _ PLOT NO.C02,C06

PRINCIPAL ARCHITECT:

ACPL

ISO 9001:2015

Architecture
Management
Planning

ACPL Design Ltd

CLIENT:-

GLS INFRAPROJECTS PVT. LTD.

PROJECT:-

PLOTTED COMMERCIAL COLONY ON AN AREA MEASURING 2.95625 ACRES IN THE REVENUE ESTATE OF VILLAGE DHORKA, SECTOR 95, DISTT. GURUGRAM, HARYANA

For GLS Infraprojects Pvt. Ltd.

ARCHITECT'S SIGN.

HARBAKSH GILL
ARCHITECT
CA/86/10195

ARCHITECT'S SIGN.

DRAWING TITLE:
BLOCK-C _ PLOT OF (6.73x22.0) 148.06 SQMT,
PLOT NO.C02,C06
SECTIONS & ELEVATIONS

DRAWING NO. C-102.01 SCALE: 1 : 100