




SANGAM NARANG
ATP (HQ)
(DINESH KUMAR)
SD (HQ)

HITESH SHARMA
STP (M/HQ)
(HITESH SHARMA)
STP (M/HQ)

(P.P. SINGH)
CTP (HR)

(K. MAKRAND PANDURANG, IAS)
DTP (HR)

DRG. NO:- DTCP 8208 (xxxviii) Dated: 10-05-22

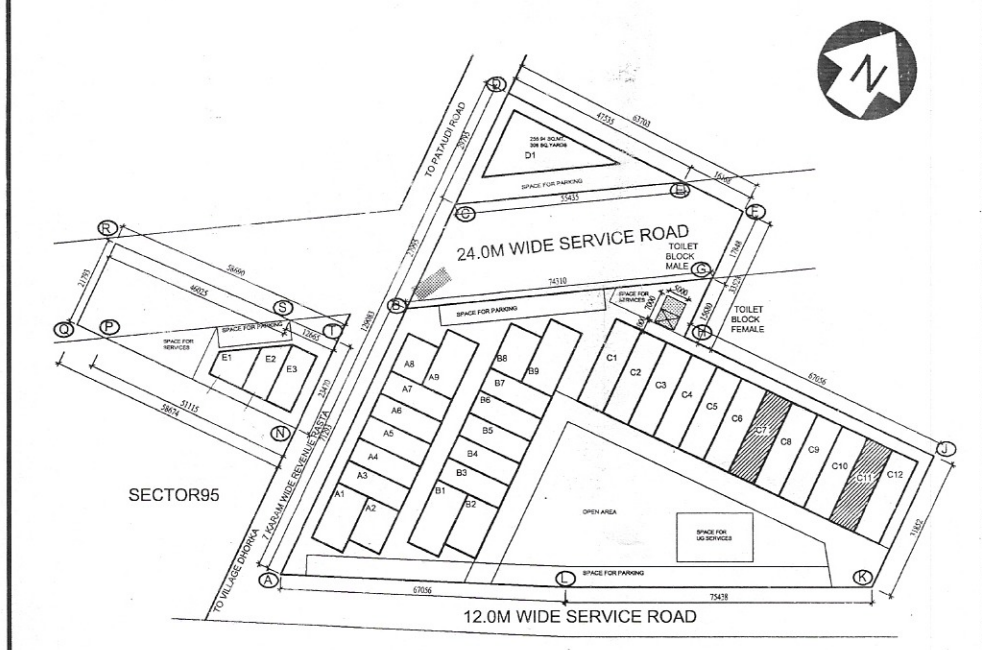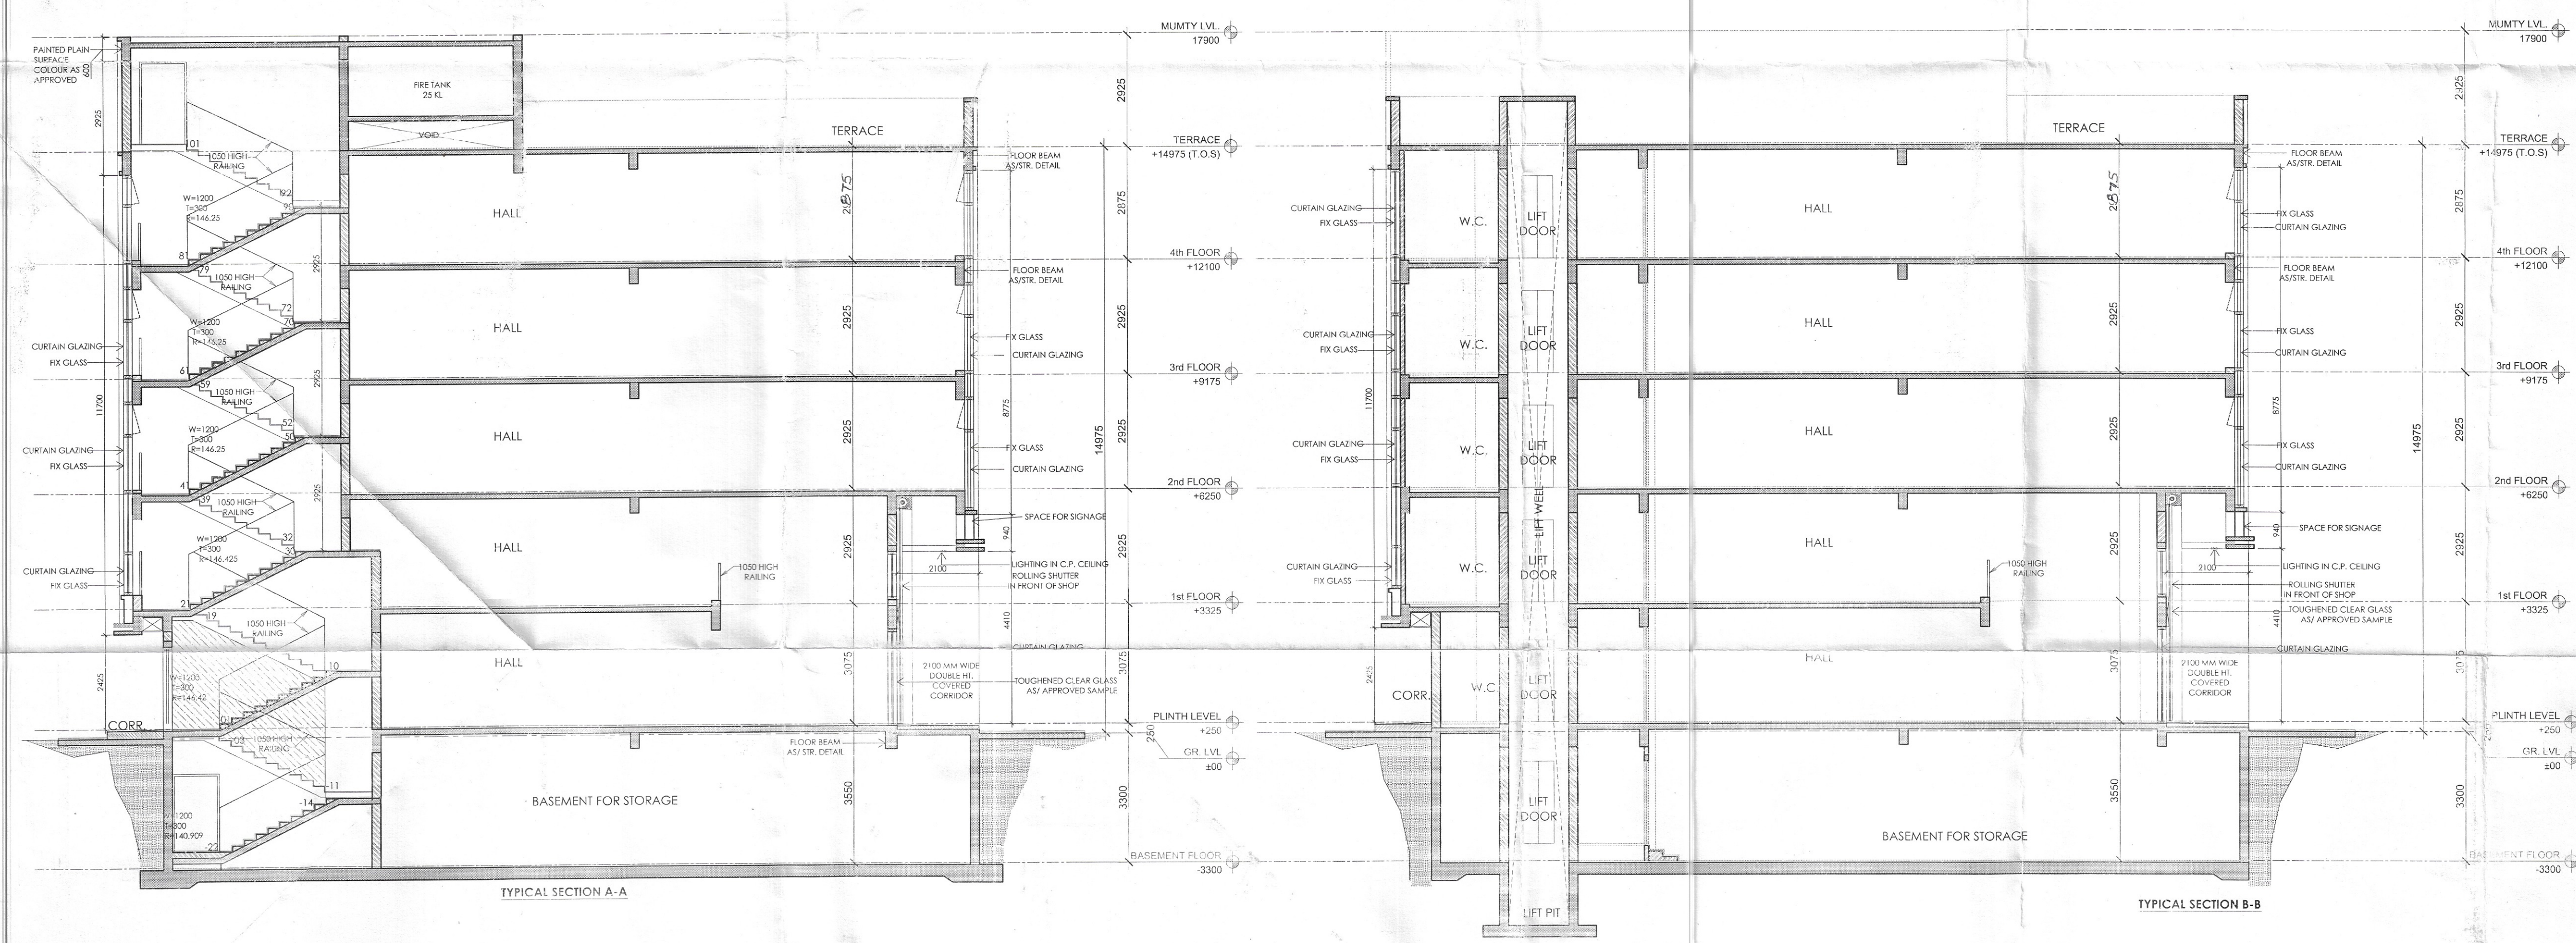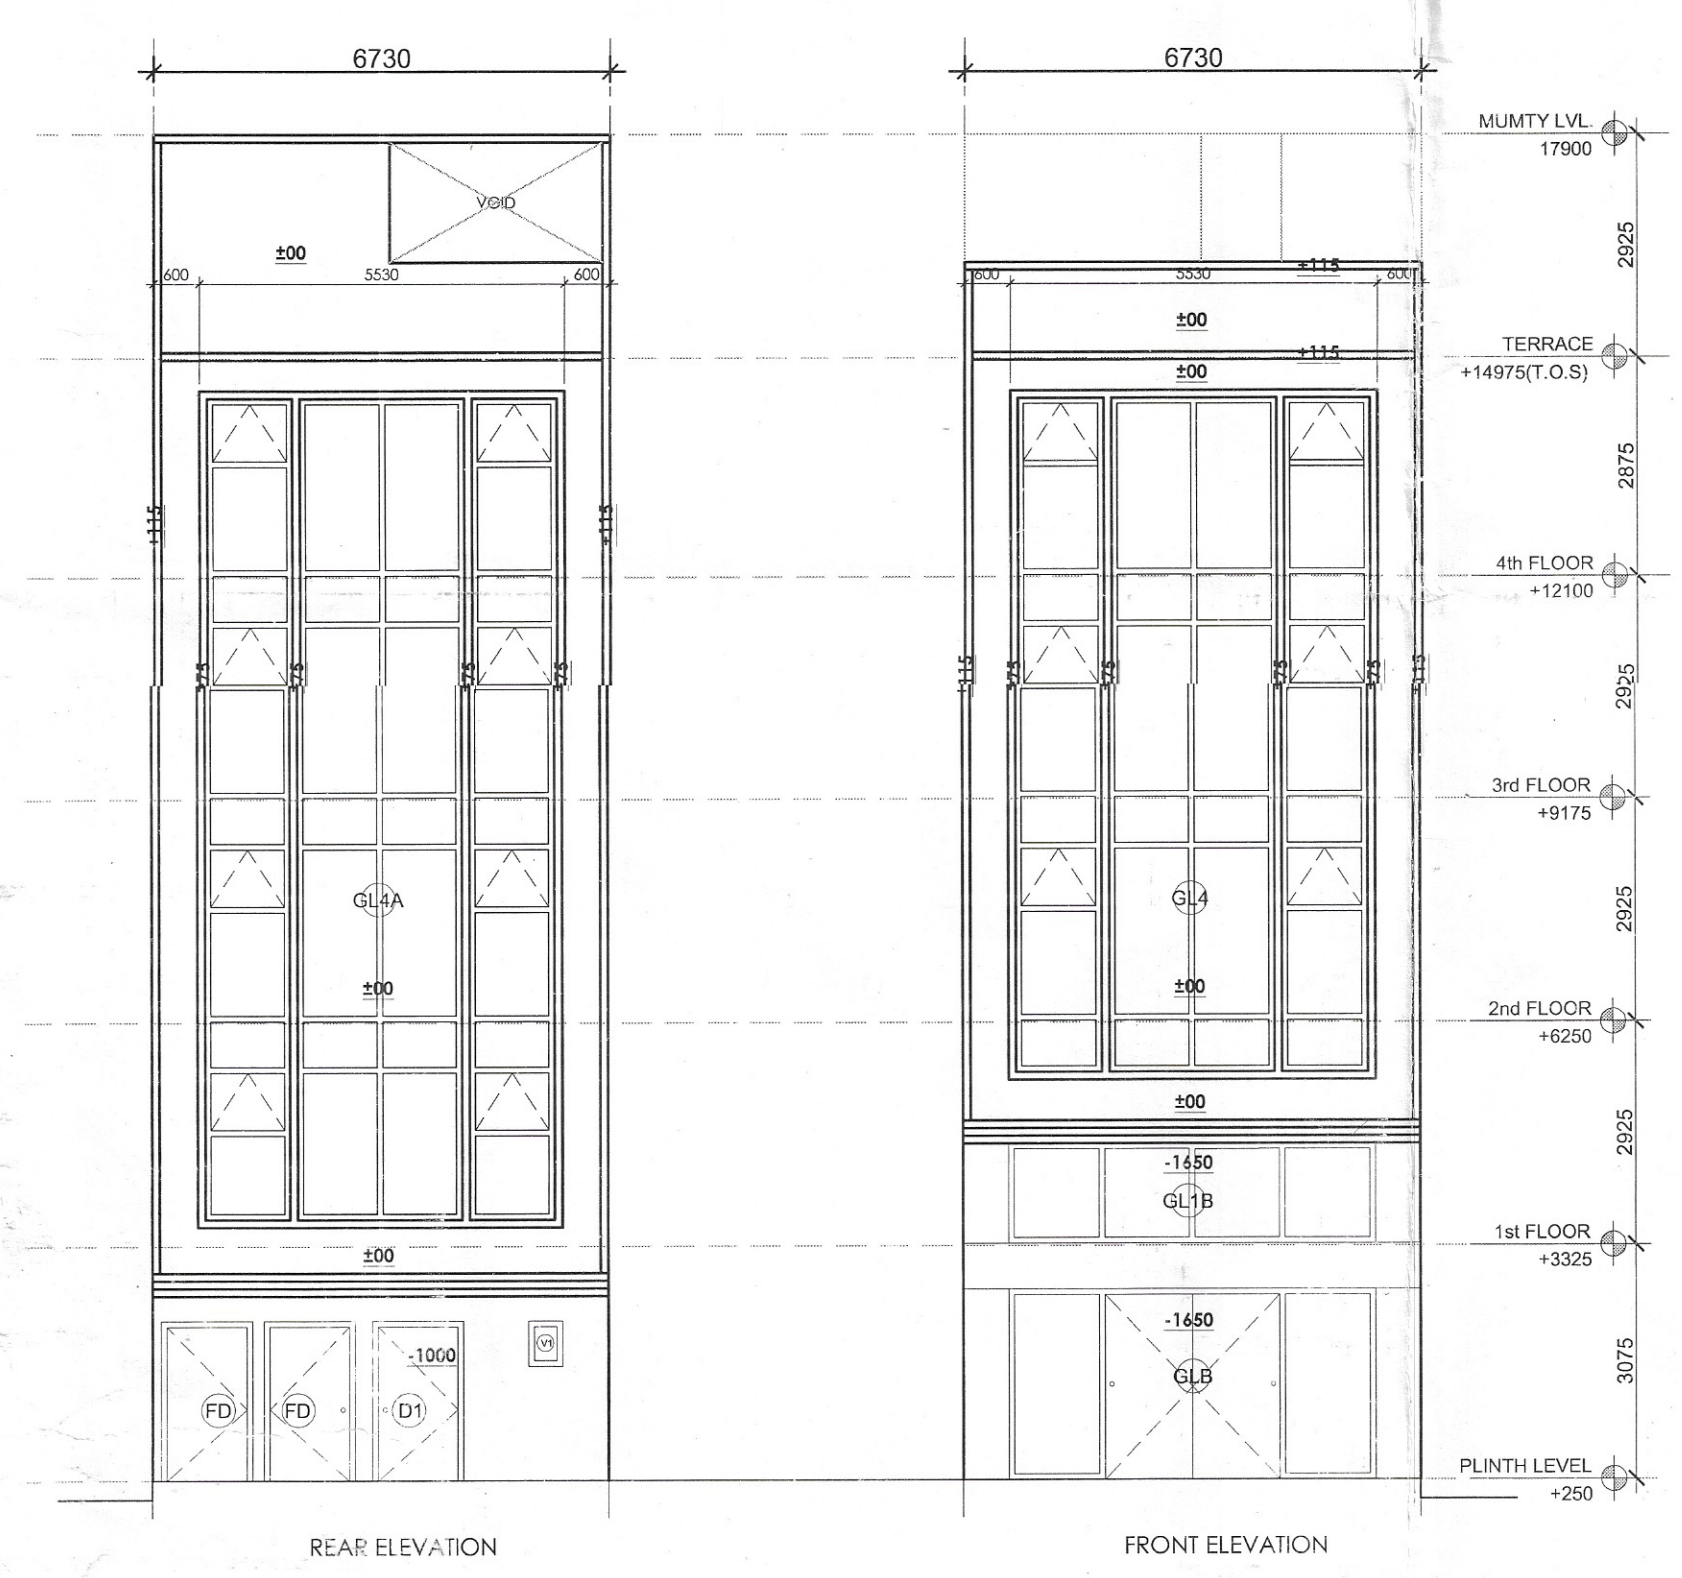

KEY PLAN
BLOCK-C _ PLOT NO.C07&C11

PRINCIPAL ARCHITECT:
ACPL
Architecture
Management
Planning

CLIENT:-
GLS INFRAPROJECTS PVT. LTD.

PROJECT:-
PLOTTED COMMERCIAL COLONY ON AN AREA
MEASURING 2.86625 ACRES IN THE REVENUE
ESTATE OF VILLAGE DHORKA, SECTOR-05,
DISTT. GURUGRAM, HARYANA

For GLS Infraprojects Pvt. Ltd.

Authorised Signatory
AUTH. SIGN.

HARBAKSH GILL
ARCHITECT
CA/86/10195
ARCHITECT'S SIGN.

DRAWING TITLE:
BLOCK-C _ PLOT OF(6.73x22.0) 148.06 SQMT,
PLOT NO C07&C11
SECTIONS & ELEVATIONS

DRAWING NO C-105.01 SCALE: 1 : 100