
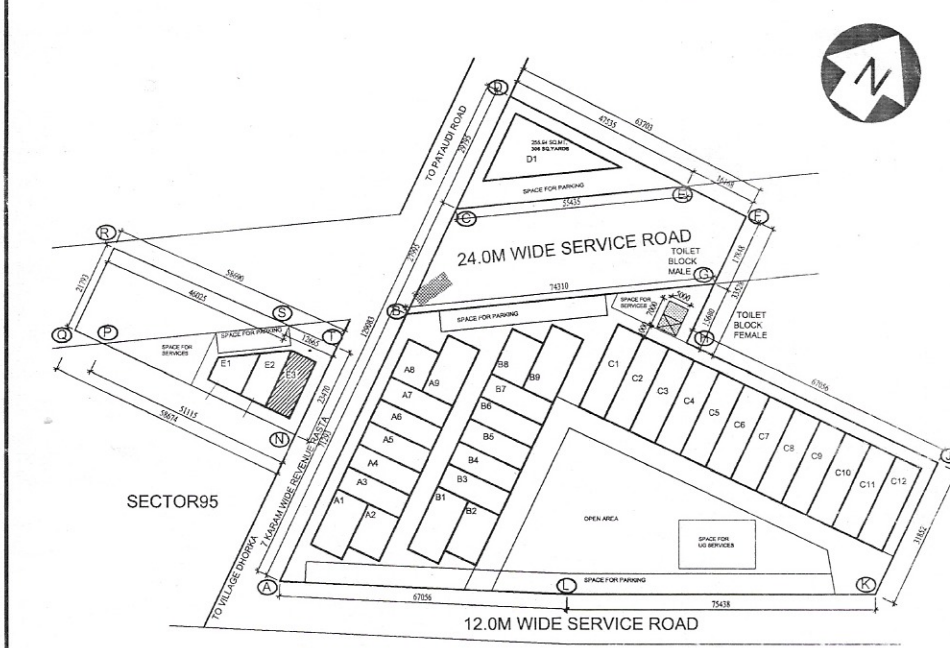
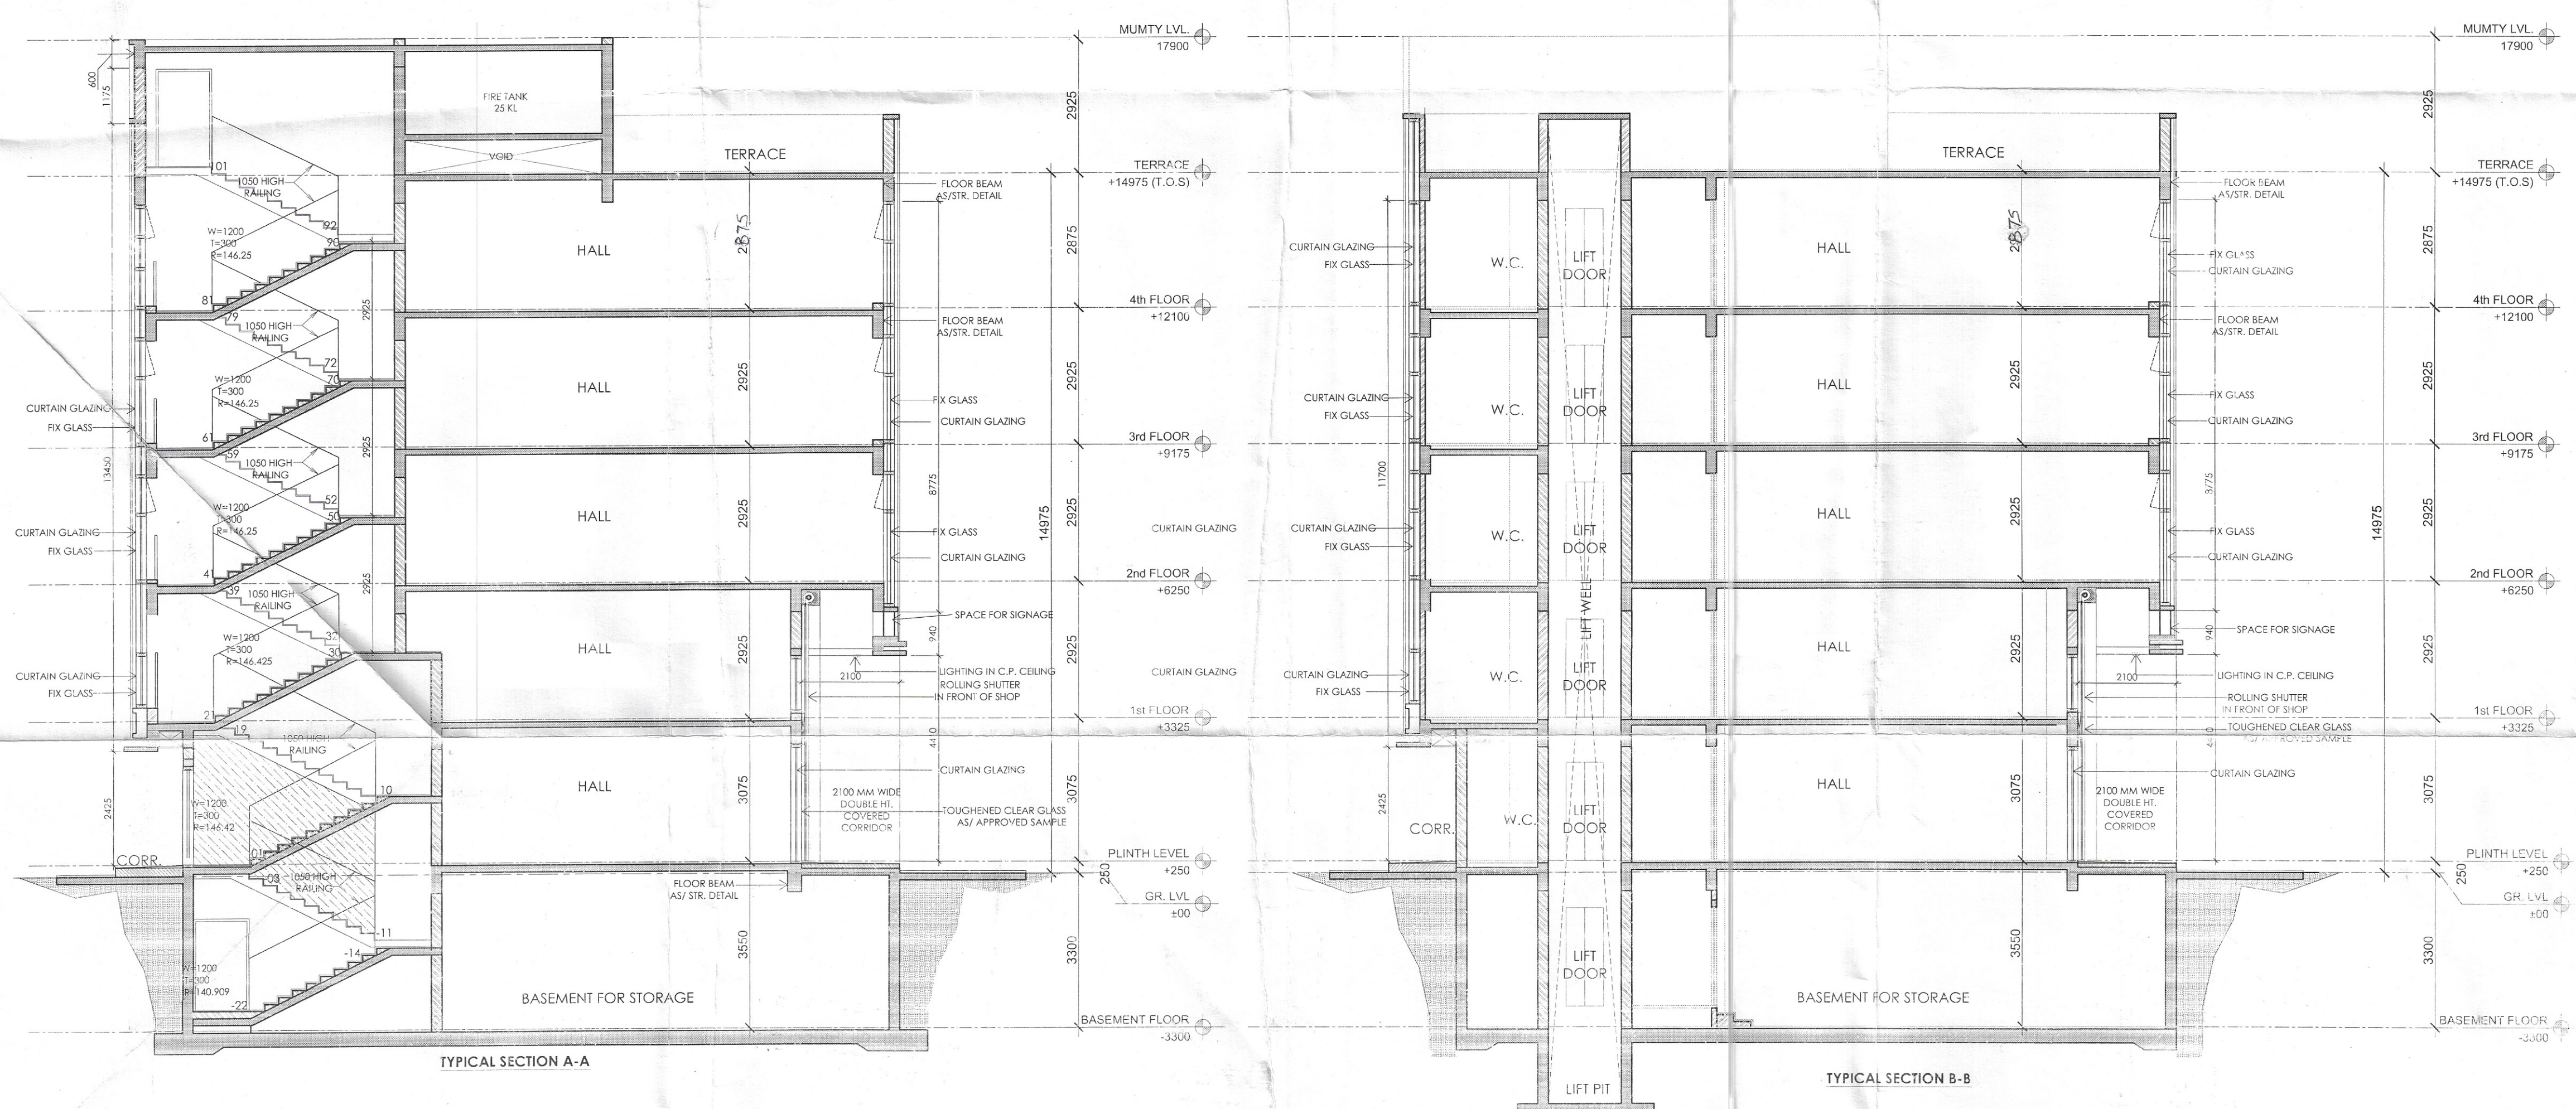


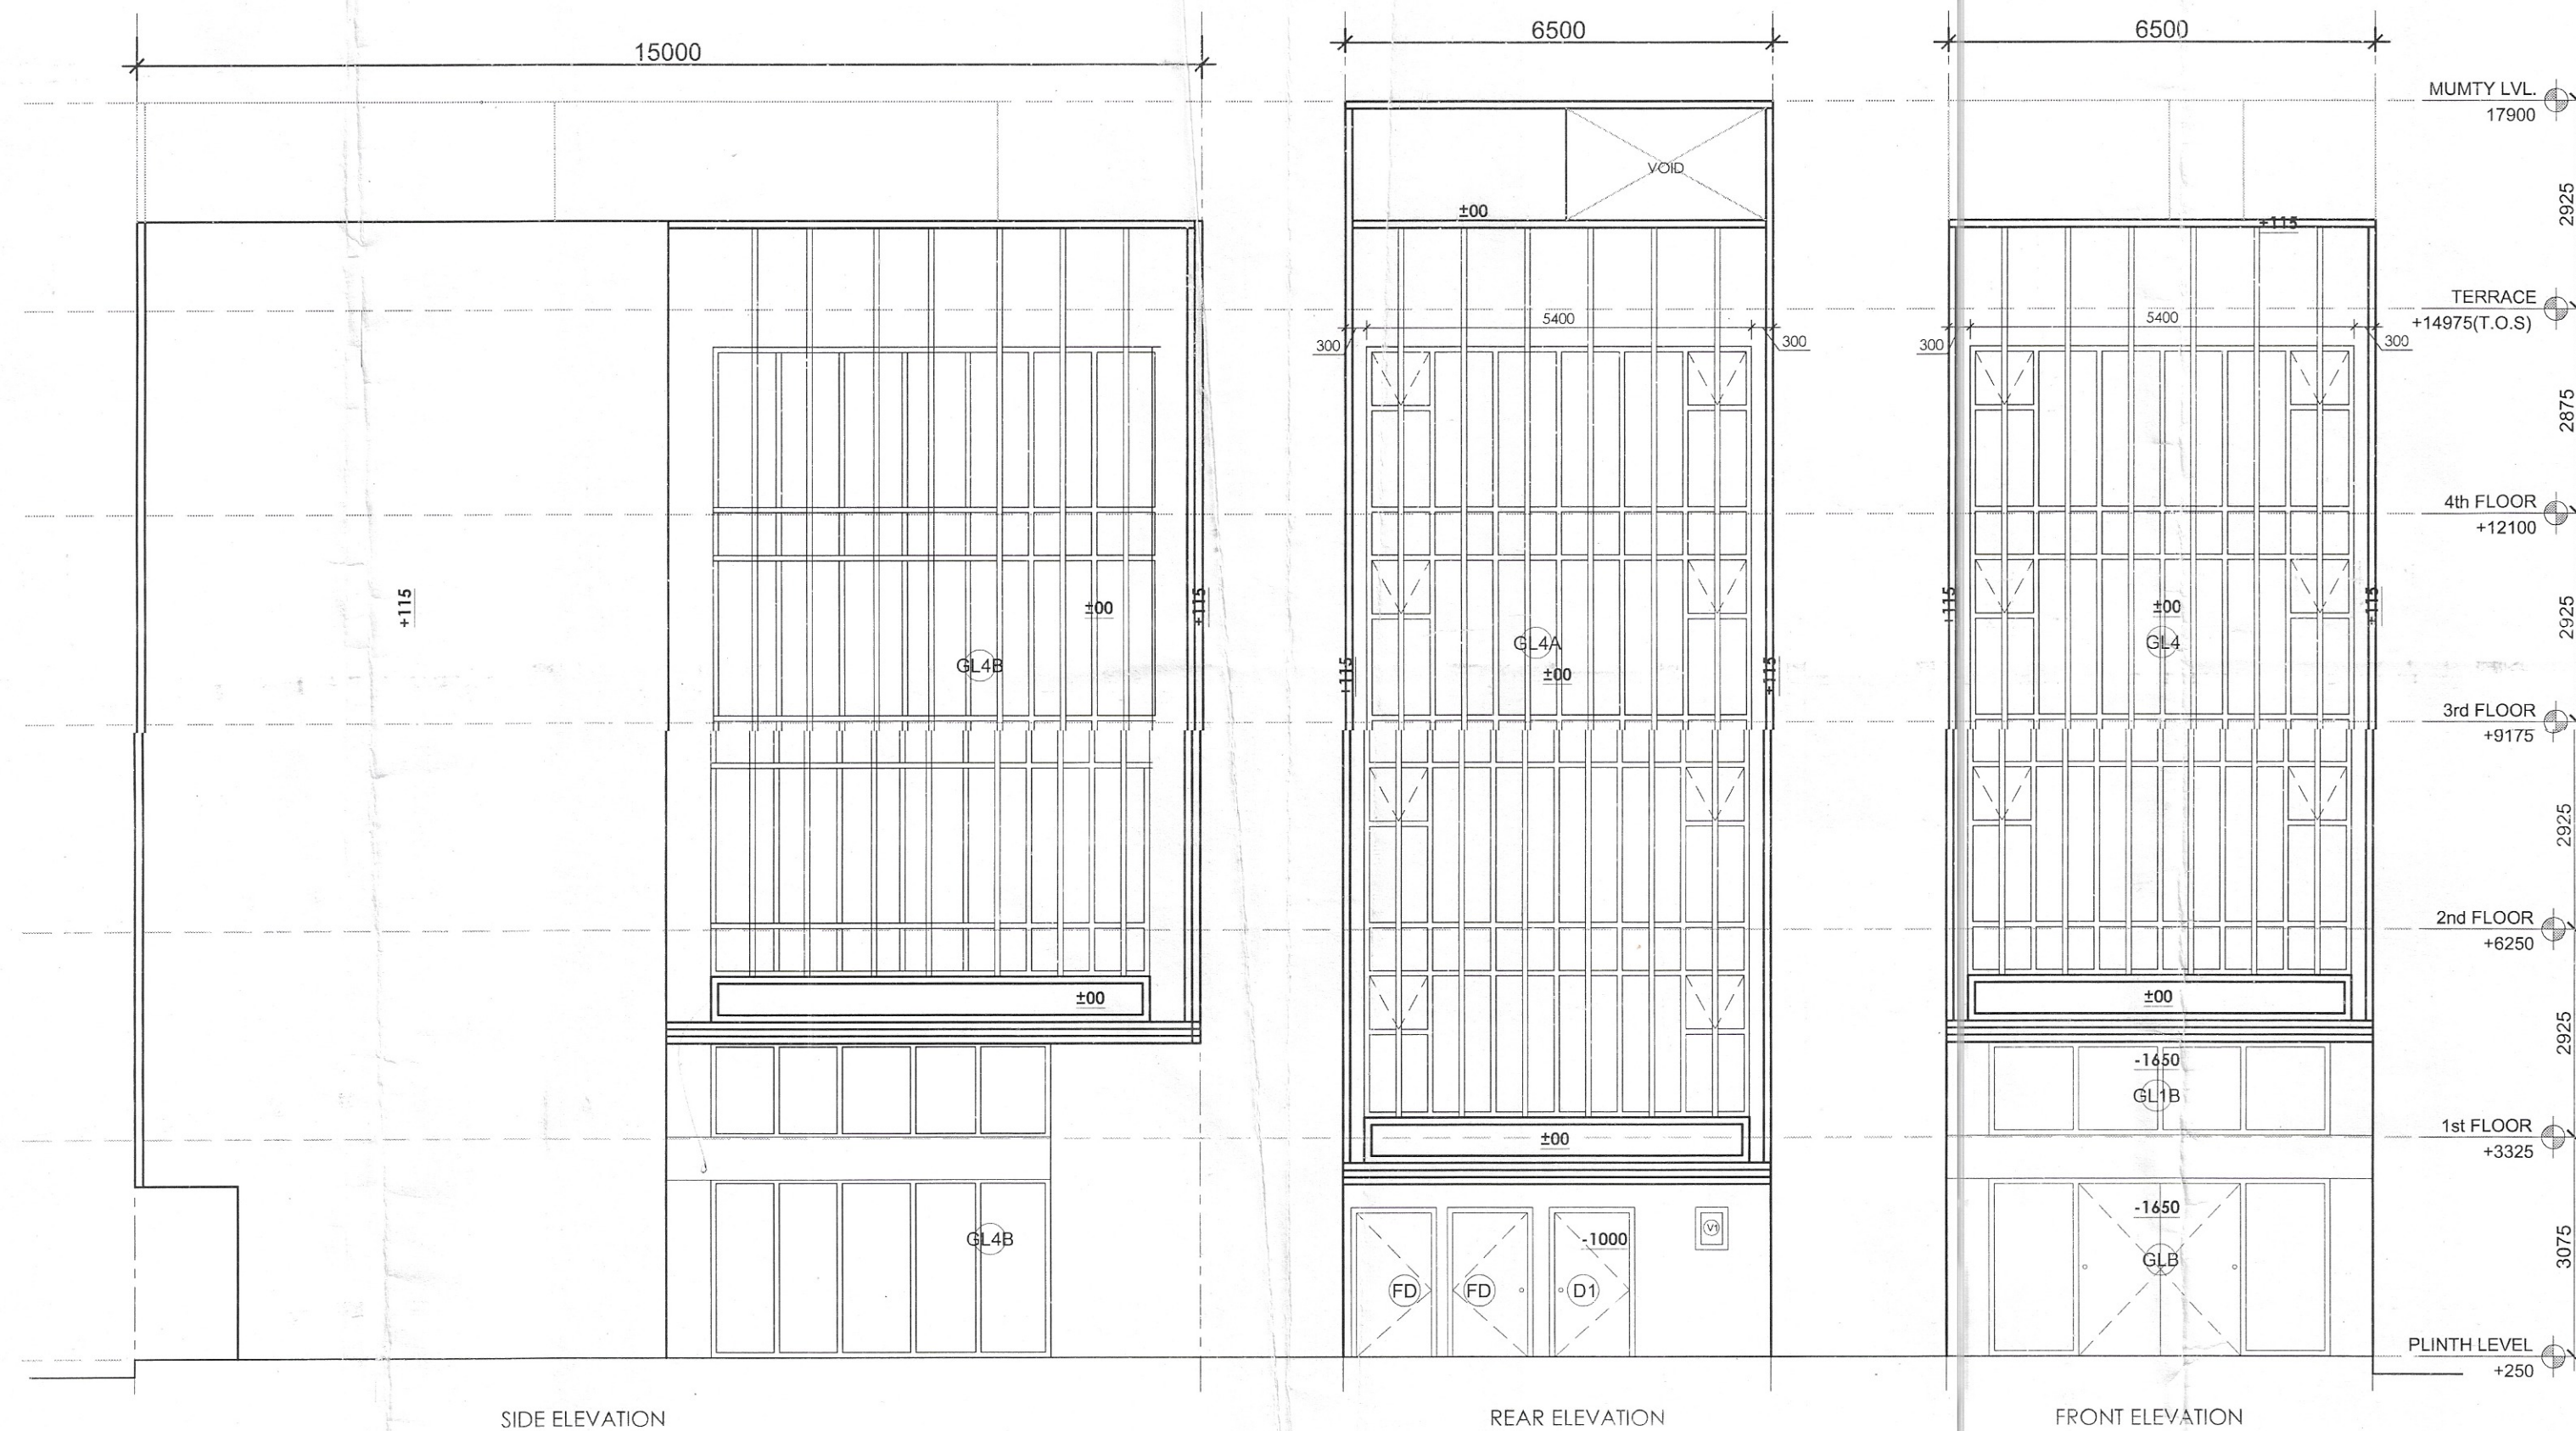

PRINCIPAL ARCHITECT:

ACPL

ACPL Design Ltd.

CLIENT:-

GLS INFRAPROJECTS PVT. LTD.

PROJECT:-

PLOTTED COMMERCIAL COLONY ON AN AREA MEASURING 2.95625 ACRES IN THE REVENUE ESTATE OF VILLAGE DHORKA, SECOR-95, DISTT. GURUGRAM, HARYANA

For GLS Infraprojects Pvt. Ltd.

Authored Signatory

AUTH. SIGN.

DRAWING TITLE:

BLOCK-E _ PLOT OF (6.5x15.0) 97.5 SQMT, PLOT NO.E03

SECTIONS & ELEVATIONS

DRAWING NO. E-103.01

SCALE: 1:100