


PROPOSED LAY-OUT CUM DEMARCATION PLAN OF AFFORDABLE PLOTTED COLONY (DDJAY) IN REVENUE ESTATE, VILLAGE SHIKOHPUR & NAURANGPUR, SECTOR-78, DISTT. GURUGRAM (HR) LAND MEASURING 6.3012 ACRES, LICENSE NO. 18 OF 2022 & (LC NO.-LC-4507-JE.(VA)-2021/29505 DATED 18-11-2021 BELONGING TO M/S-CONMIN INFRA DEVELOPERS LLP.

FI-201
AD-201
ATP-201
DTP-201

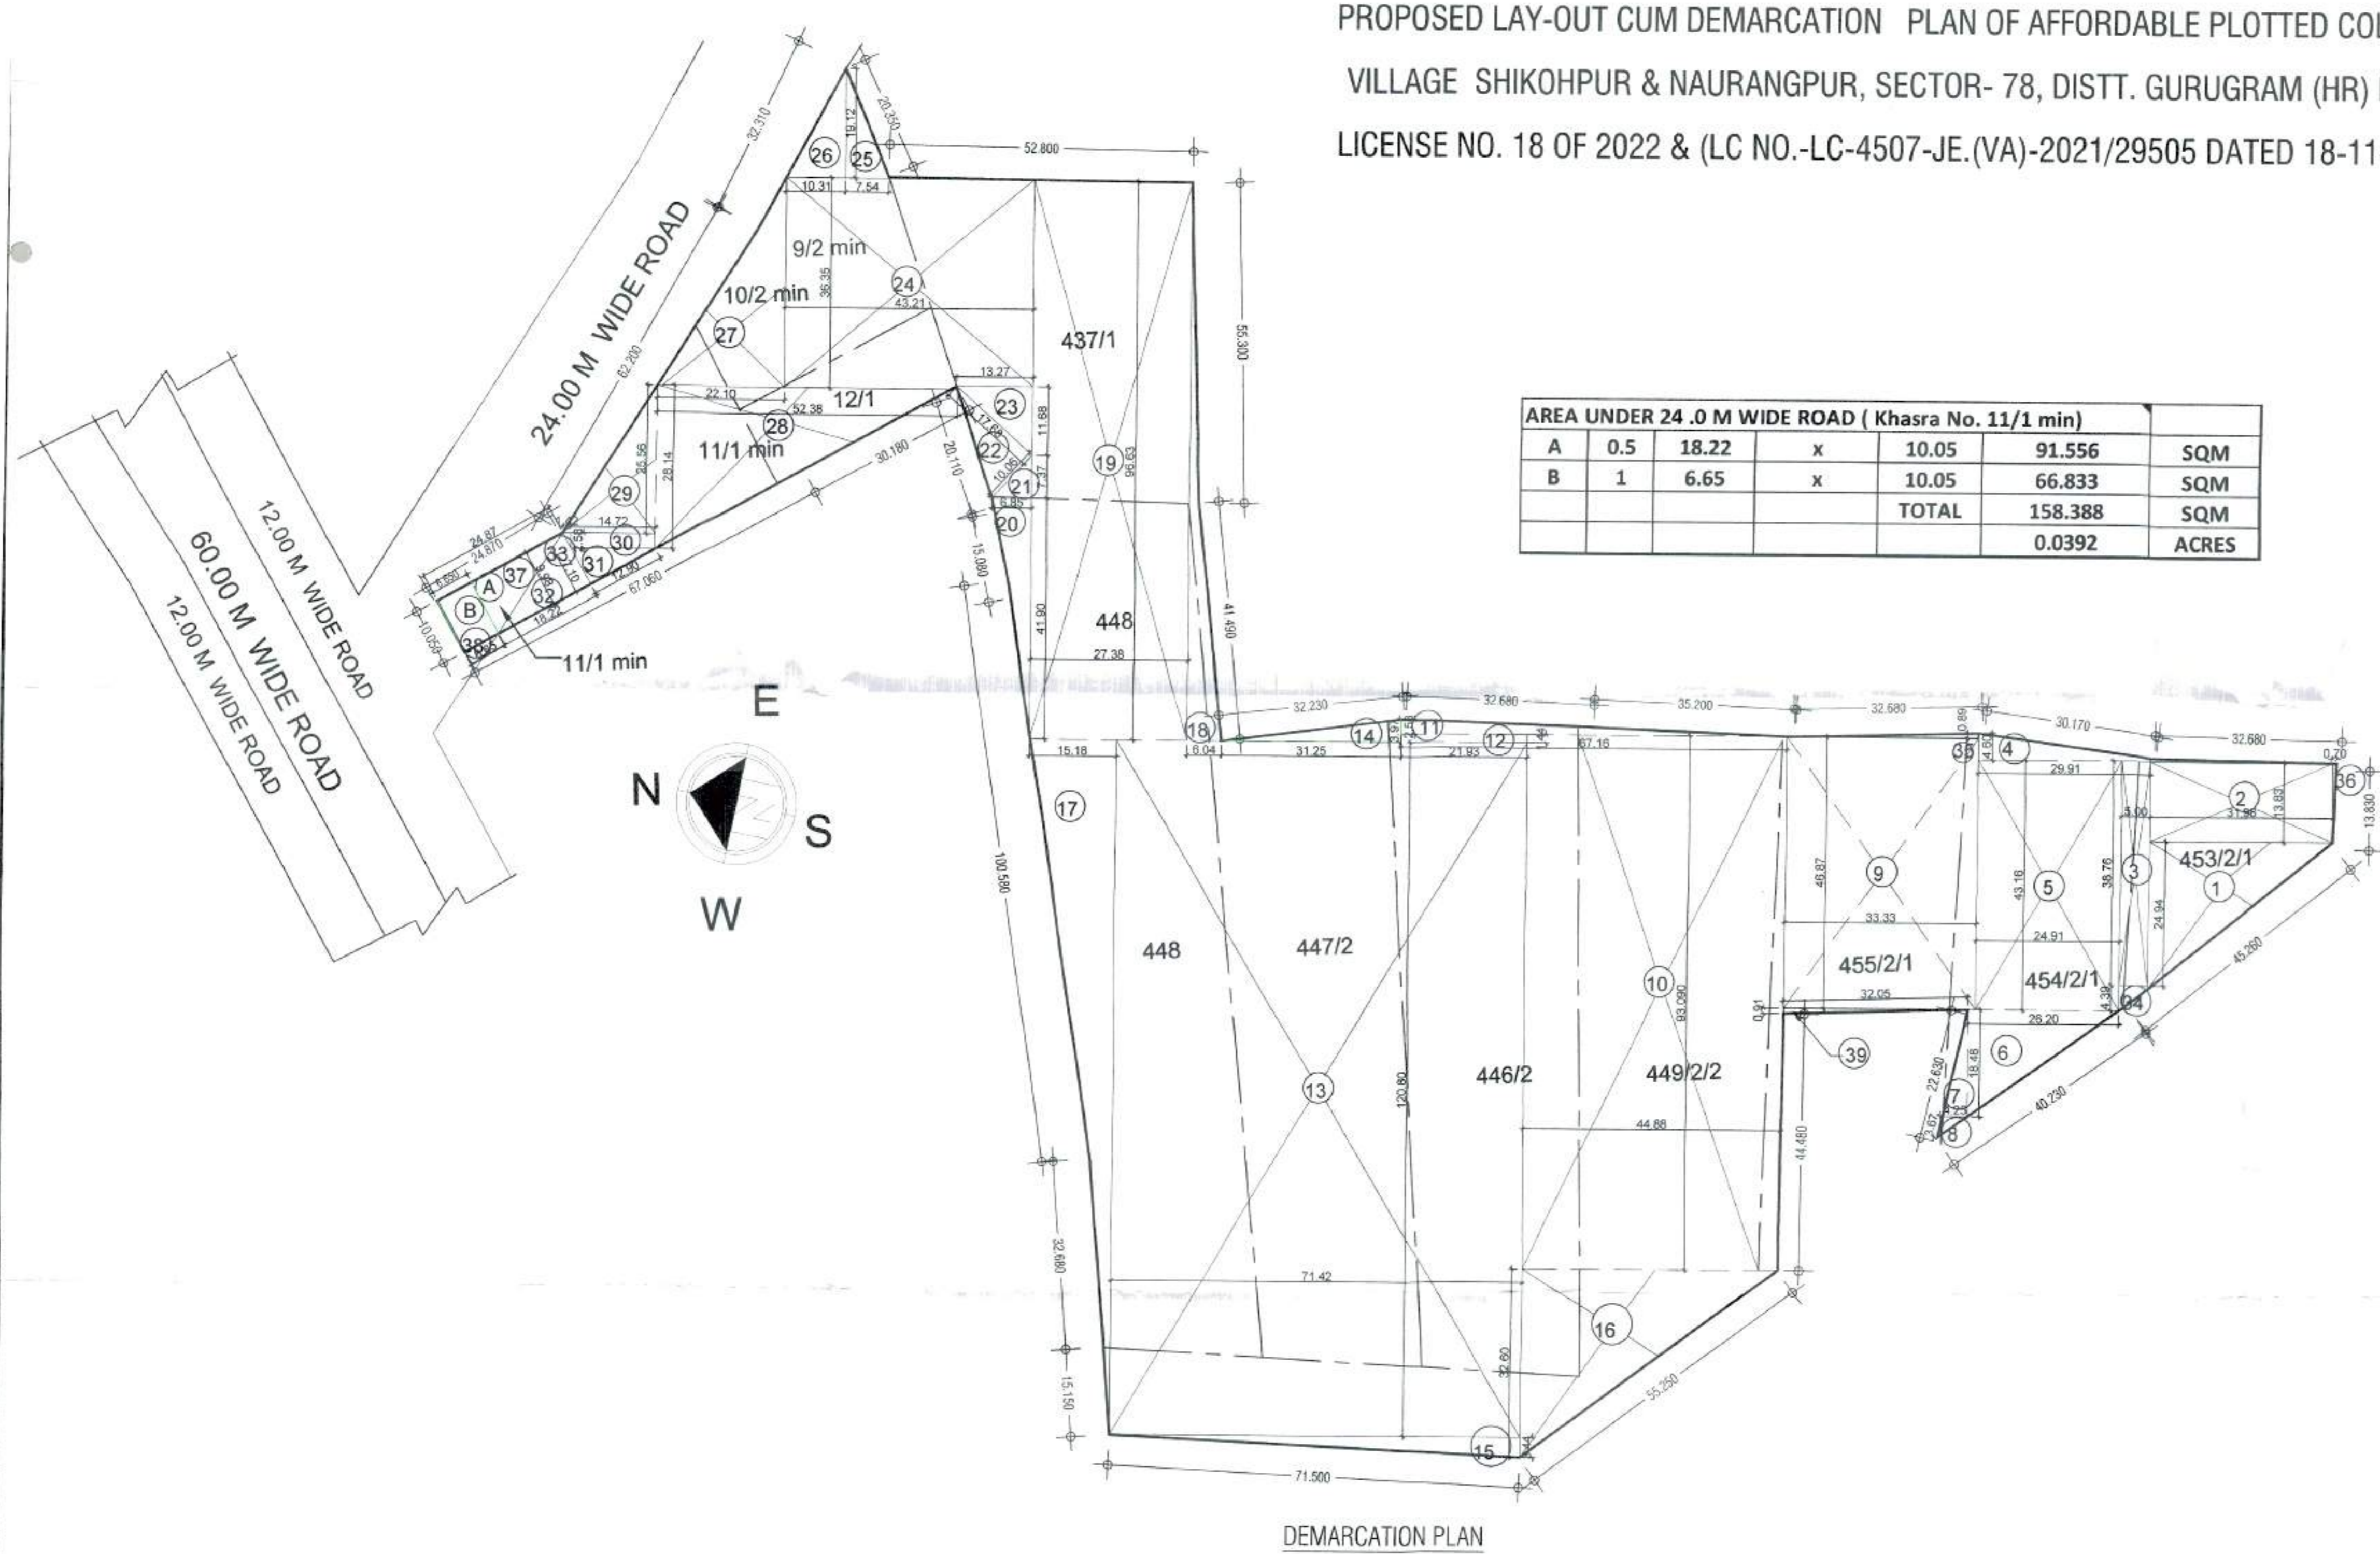

AREA UNDER 24.0 M WIDE ROAD (Khasra No. 11/1 min)						
A	0.5	18.22	x	10.05	91.556	SQM
B	1	6.65	x	10.05	66.833	SQM
				TOTAL	158.388	SQM
				TOTAL	0.0392	ACRES

AREA CALCULATION:							
RECT. NOS	L	B	AREA IN SQM.	RECT. NOS	L	B	AREA IN SQM.
1	0.5	31.980	X	24.940	398.791		
2	1	31.980	X	13.930	442.283		
3	1	5.000	X	38.750	193.800		
4	0.5	29.910	X	4.600	68.793		
5	1	24.910	X	43.160	1075.116		
6	0.5	26.200	X	18.480	242.088		
7	0.5	4.250	X	18.480	39.270		
8	0.5	4.250	X	3.670	7.799		
9	1	33.330	X	46.870	1562.177		
10	1	44.880	X	93.090	4177.879		
11	0.5	67.160	X	2.530	84.957		
12	1	21.930	X	1.440	31.579		
13	1	71.420	X	120.800	8627.536		
14	0.5	31.250	X	3.970	62.031		
15	0.5	71.420	X	3.440	122.842		
16	0.5	44.880	X	32.600	731.544		
17	0.5	15.180	X	119.970	910.572		
18	0.5	6.040	X	96.630	291.823		
19	1	27.280	X	96.630	2645.729		
20	0.5	6.850	X	41.900	143.508		
21	0.5	6.850	X	2.370	25.242		
22	0.5	10.060	X	17.680	88.930		
23	0.5	13.270	X	11.680	77.497		
24	1	43.210	X	36.350	1570.684		
25	0.5	7.540	X	19.120	72.082		
26	0.5	10.310	X	19.120	98.564		
27	0.5	22.100	X	36.350	401.668		
28	0.5	52.380	X	28.140	736.987		
29	0.5	14.720	X	25.560	188.122		
30	1	14.720	X	2.580	37.978		
31	0.5	12.900	X	7.100	45.795		
32	0.5	18.220	X	9.980	90.918		
33	0.5	1.420	X	2.580	1.832		
34	0.5	5.000	X	4.390	10.975		
35	0.5	33.330	X	0.890	14.832		
36	0.5	0.700	X	13.830	4.841		
37	0.5	13.220	X	10.050	91.556		
38	1	6.650	X	10.050	66.833		
39	0.5	32.050	X	0.910	14.583		
				TOTAL	25500.033		
				OR	ACRE	6.3012	

SL. NO.	NO. OF PLOT	DIMENSION	AREA	NO. OF PLOT	AREA
1	1	18.00 x 12.00	216.00	1	216.00
2	1	18.00 x 12.00	216.00	2	216.00
3	1	18.00 x 12.00	216.00	3	216.00
142	1	18.00 x 12.00	216.00	142	216.00
143	1	18.00 x 12.00	216.00	14	