

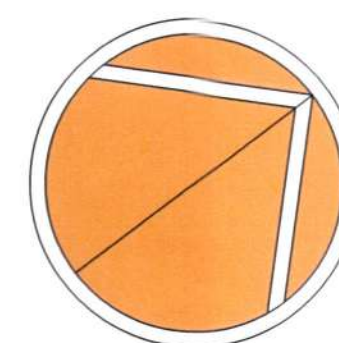
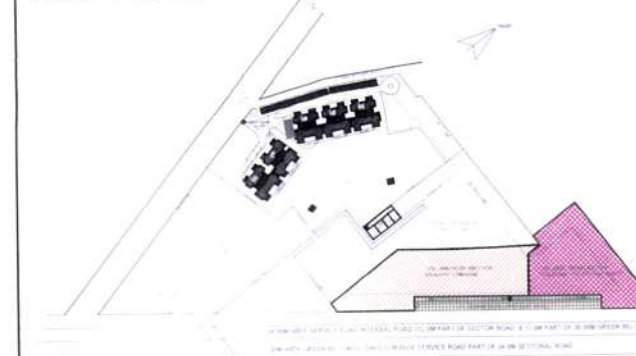


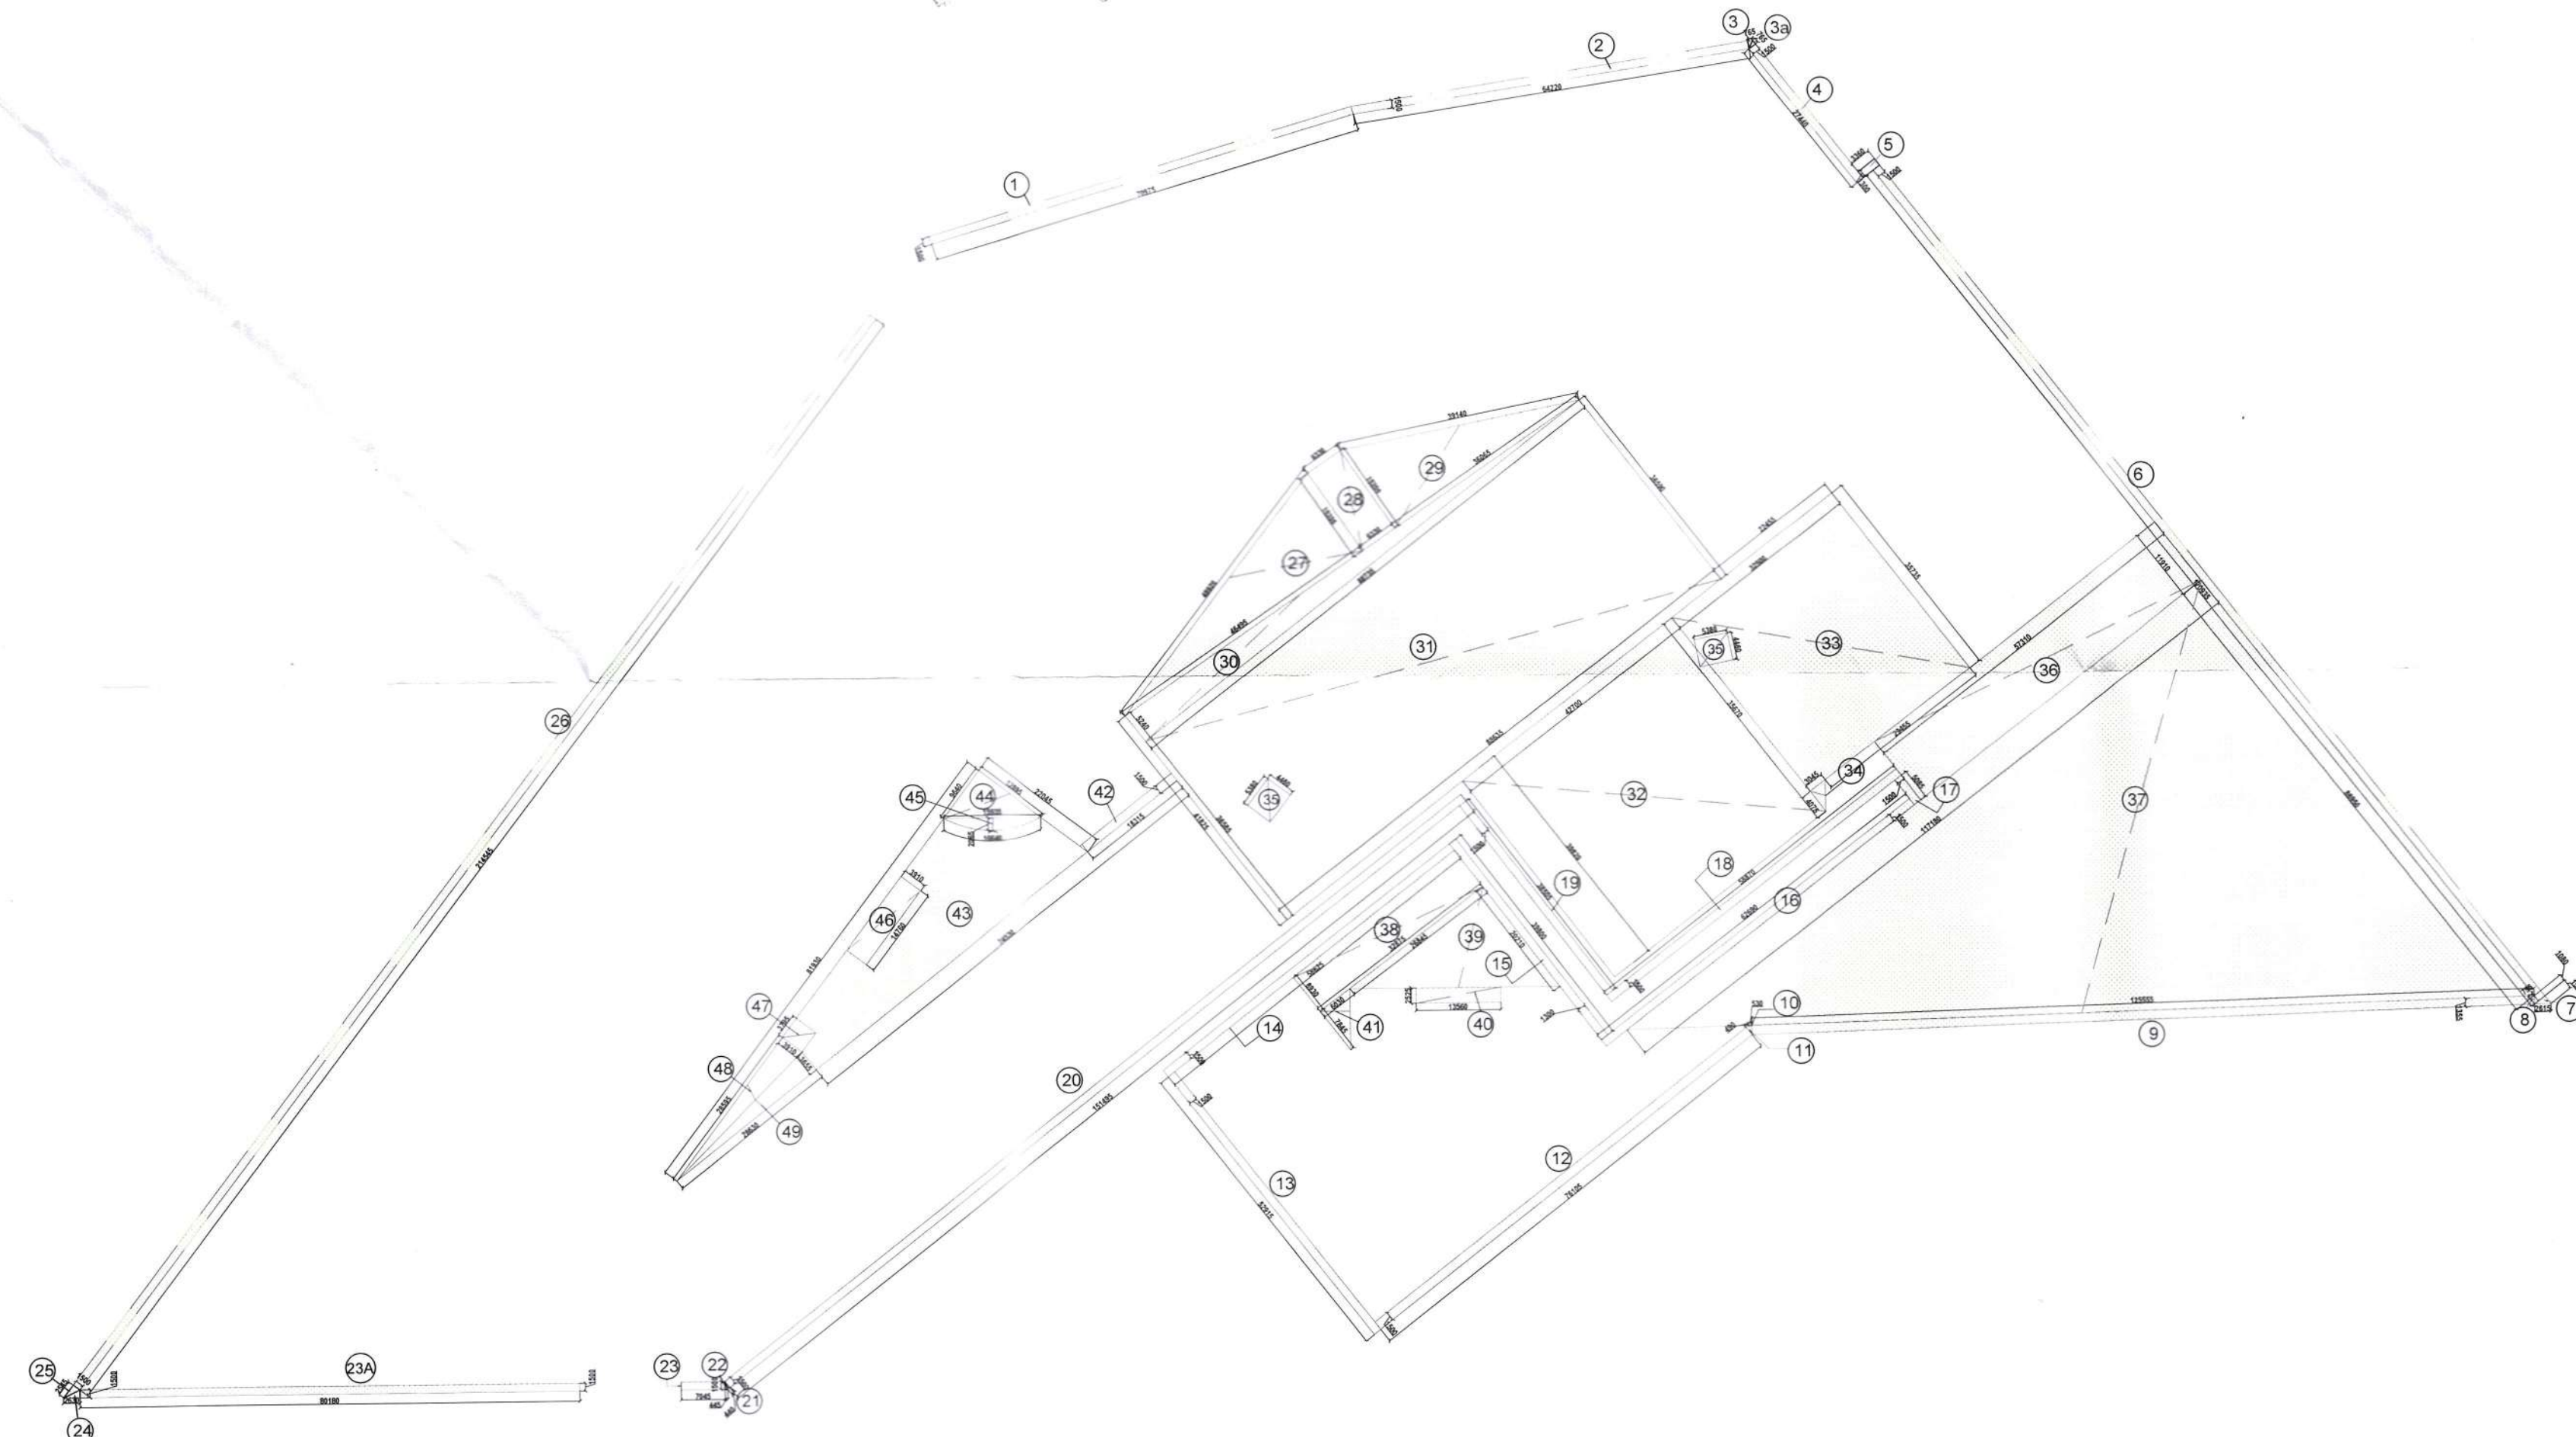

1/1/2021
S.T.P.
Secretary
S.P.C.
B.P.C.

3.D.
P.A.
A.P.

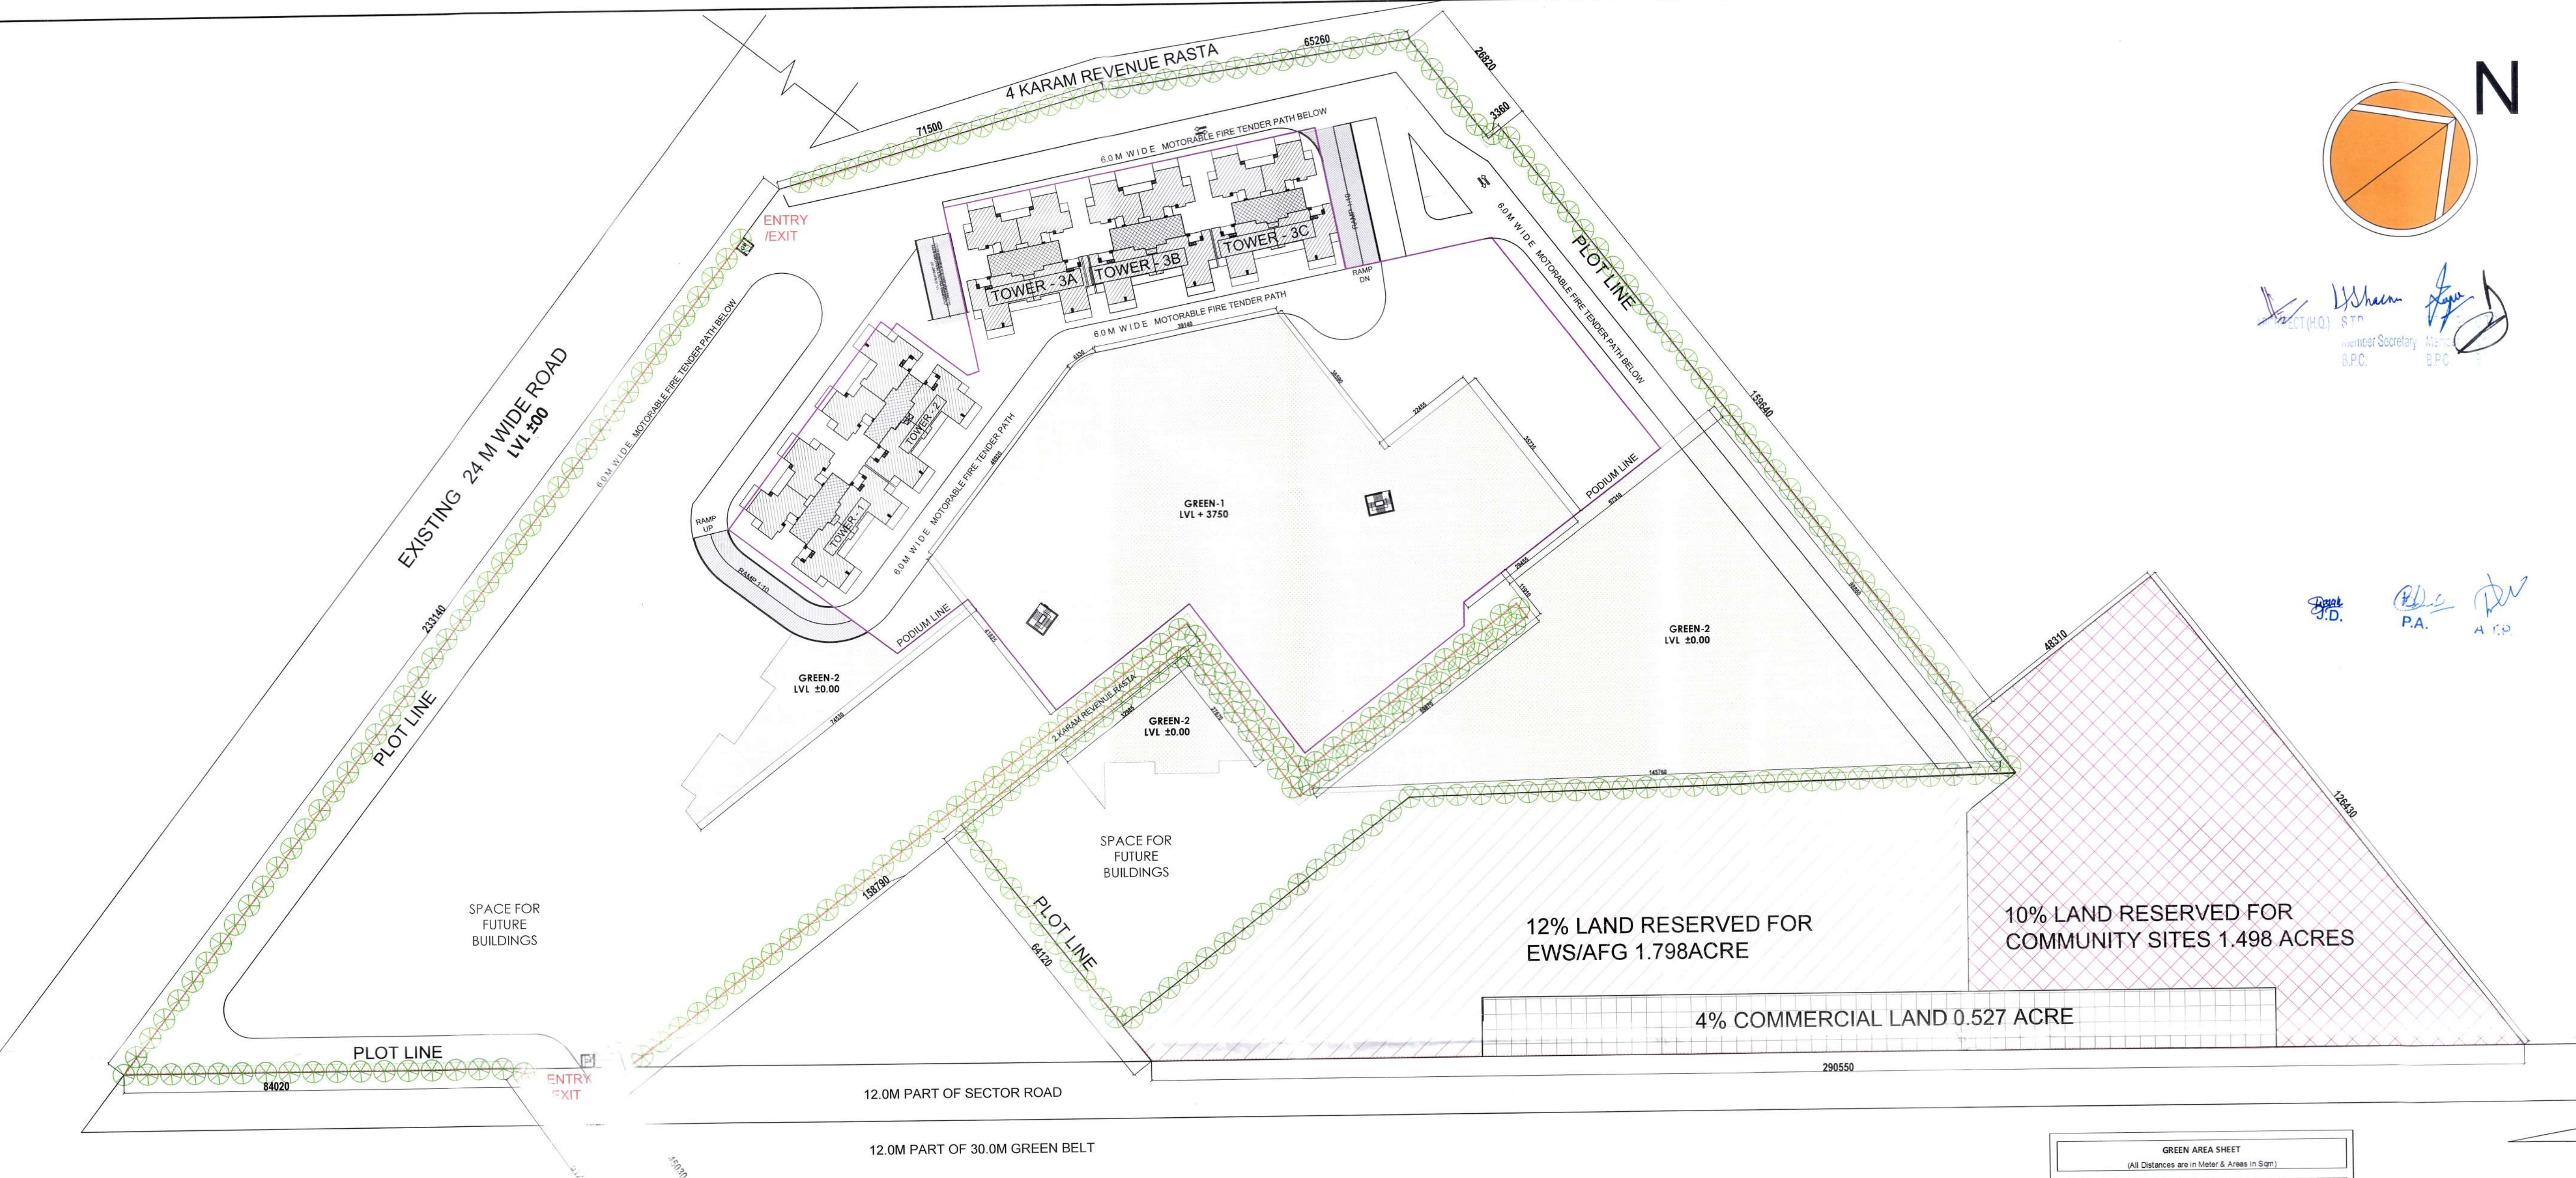

GREEN AREA SHEET				
(All Distances are in Meter & Areas in Sqm)				
ADDITIONS (A) GREEN-1 (Above Podium)				
ITEM	NO. S	WIDTH (MTR.)	LENGTH (MTR.)	AREA (SQ. MT.)
27	0.5	46.495	15.205	353.419
28	1.0	6.330	15.205	96.248
29	0.5	28.605	15.205	272.295
30	0.5	88.735	5.240	232.486
31	1.0	88.735	36.585	3246.370
32	1.0	43.700	38.820	1700.314
33	1.0	32.500	38.870	1189.275
34	0.5	3.040	4.075	6.254
TOTAL (A)				7072.664
DEDUCTION (D1)				
35	2.0	5.380	4.460	47.890
TOTAL (D1)				47.890
PROPOSED GREEN-1	A			D1
				7024.775
ADDITIONS (B) GREEN-2 (Mother Earth & 1.5m Green Belt)				
ITEM	NO. S	WIDTH (MTR.)	LENGTH (MTR.)	AREA (SQ. MT.)
1	1.0	70.975	1.500	106.463
2	1.0	84.220	1.500	96.330
3	0.5	0.765	1.500	0.574
36	0.5	0.765	1.500	0.574
4	1.0	3.360	1.500	5.040
5	1.0	4.960	43.310	214.818
6	1.0	1.500	170.935	256.403
7	0.5	1.500	2.415	2.027
8	0.5	0.755	1.080	0.429
9	1.0	125.550	1.355	170.120
10	0.5	0.530	1.355	0.359
11	0.5	1.500	1.500	1.125
12	1.0	78.105	1.500	114.158
13	1.0	1.300	82.915	107.790
14	1.0	58.625	1.500	87.938
15	1.0	1.300	39.800	51.740
16	1.0	62.690	1.500	94.035
17	1.0	0.985	1.500	7.628
18	1.0	58.870	1.500	88.305
19	1.0	38.555	1.500	57.758
20	1.0	151.485	1.500	227.223
21	0.5	0.440	1.500	0.330
22	0.5	0.445	1.500	0.334
23	1.0	7.245	1.500	10.868
23A	1.0	80.180	1.500	120.270
24	0.5	2.620	1.500	1.973
25	0.5	2.545	1.500	1.909
26	1.0	214.545	1.500	321.818
36	1.0	57.310	11.910	682.962
37	0.5	117.190	86.950	10194.471
38	1.0	32.875	6.930	227.824
39	0.5	26.845	20.210	271.389
40	1.0	13.560	2.525	34.238
41	0.5	6.500	7.845	23.653
42	1.0	18.315	1.500	27.473
43	0.5	81.930	22.045	903.073
TOTAL (B)				9373.345
DEDUCTION (D2)				
44	0.5	9.540	12.695	61.190
45	1.0	15.935	2.065	22.705
46	1.0	14.780	3.910	57.712
47	1.0	3.795	3.910	14.838
48	0.5	28.595	3.910	55.903
49	0.5	28.630	3.655	52.321
TOTAL (D2)				284.679
PROPOSED GREEN-2	B			D2
				9373.345
PROPOSED GREEN-2 (Mother Earth & 1.5m Green Belt)				9155.476
TOTAL PROPOSED GREEN				16134.150

Owner:

OWNER'S NAME :
Vibrant infratech Pvt. Ltd, Targe Buildcon Pvt.,
Union Buildmart Pvt.Ltd, In Collaboration with Union
Buildmart Pvt. Ltd
Regd. office.: cabin-4, office no. 1221-A, Devika
Tower, 12th floor, 6, Nehru Place, New delhi
-110019

Architect:

GIAN P. MATHUR AND ASSOCIATES (P) LTD.
C-55, East Of Kailash, New Delhi-110065
T: 011-46599599 / F: 011-46599512
E: info@gpmindia.com / W: www.gpmindia.com

Project Title:
**GROUP HOUSING COLONY UNDER
NILP POLICY AREA MEASURING
(15.03125 ACRES) SECTOR -113
GURUGRAM**
LICENCE NO.:106 OF 2021

Status: SUBMISSION DRAWING

Sheet Title:
**GREEN AREA
CALCULATION**

Owner's Sign

Architect's Sign

SCALE: 1: 750

DWG. No.

SD/AR/M3M-113/SITE-002

ABHA GUPTA
M. Tech.
Vice President (Structure)
C-55, East of Kailash,
New Delhi-110065

GIAN P. MATHUR
ARCHITECT
B. Arch., M.C.A. IIA
CA No. 808768