

- NOTES**
- 1. ALL PARTS SHALL HAVE 100% POWER BACKUP.
 - 2. ALL ELECTRICAL INSTALLATIONS SHALL BE AS PER PROVISION OF NBC.
KEY PLAN

PRINCIPAL ARCHITECT:
ARCOP ASSOCIATES PVT. LTD.






SCALE:
A-02 1/8" = 1'-0"

STACK PARKING	126 X 2	5	257	TOTAL PARKING
SINGLE PARKING	6106.463 SQM			

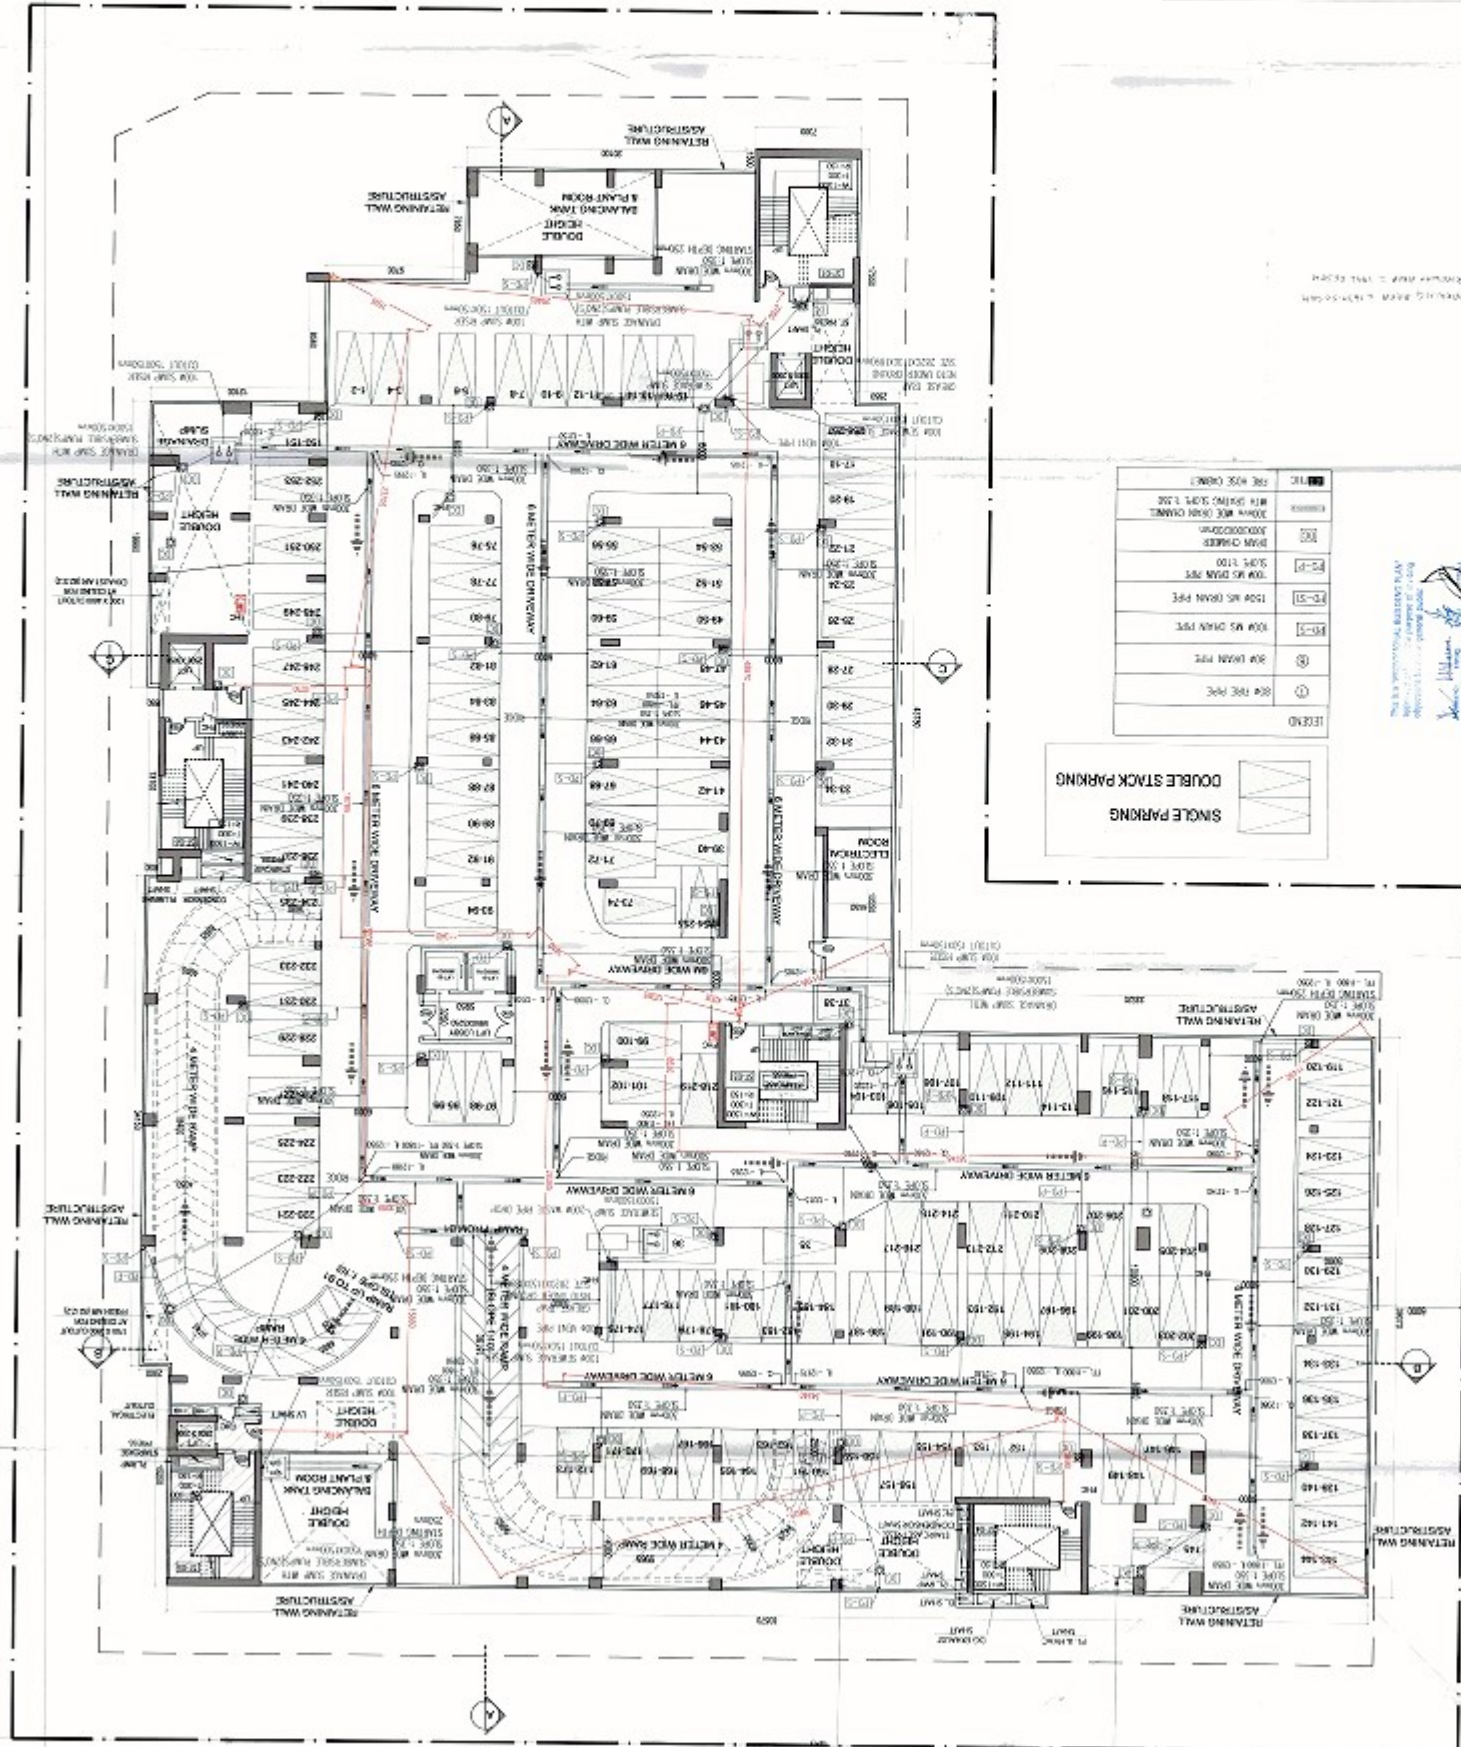



DOUBLE STACK PARKING

SINGLE PARKING


- NOTES:**
- ALL SHEDS SHALL HAVE 100% POWER
 - ALL ELECTRICAL INSTALLATIONS SHALL BE AS PER PROVISIONS OF NBC
 - FIRE FIGHTING SAFETY PROVISIONS WILL BE AS PER RELEVANT NBC
 - BASEMENT AREA SHALL BE MECHANICALLY VENTILATED AS PER RELEVANT CODE
 - ALL TOILETS ARE VENTILATED AS PER RELEVANT CODE
 - BUILDING HAS AUTOMATIC SPRINKLER SYSTEM WHEREVER REQUIRED BY NBC
 - BUILDING WILL BE DESIGNED (STRUCTURED) AS PER RELEVANT CODE
 - RESISTANCE
 - ALL HIGH RISE BUILDINGS ARE INTERCONNECTED THROUGH CORRIDOR BRIDGES
 - ALL HIGH RISE BUILDINGS SHALL BE PROVIDED ON ROOF TOP OF AS PER HAREDA ZONING NORMS
 - ONE EXTERNAL WALL TOWARDS BALCONY SIDE IN ANY ONE OF THE BUILDINGS SHALL BE MAINTAINED WITH PROVISION OF SPRINKLER ON INTERNAL SIDE OF THE SAME WALL
 - ALL HANDICAP RAMPS WITH RAILING

KEY PLAN

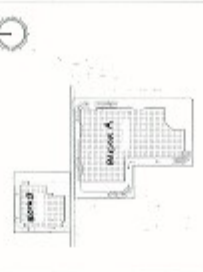

PRINCIPAL ARCHITECT:
ARCOP ASSOCIATES PVT. LTD. A-15, Pimpri Chinchwad, Greater Kailash-I, New Delhi-110048

MEP CONSULTANTS:




PROJECT TITLE: ARCHITECT'S SIGNATURE
DATE: 10/03/2020
SCALE: 1/8" = 1'-0"

BLOCK A
BASEMENT 1 FLOOR PLAN

STACK PARKING	123 X 2	4	5702.452 SQM
SINGLE PARKING			
TOTAL PARKING		250	

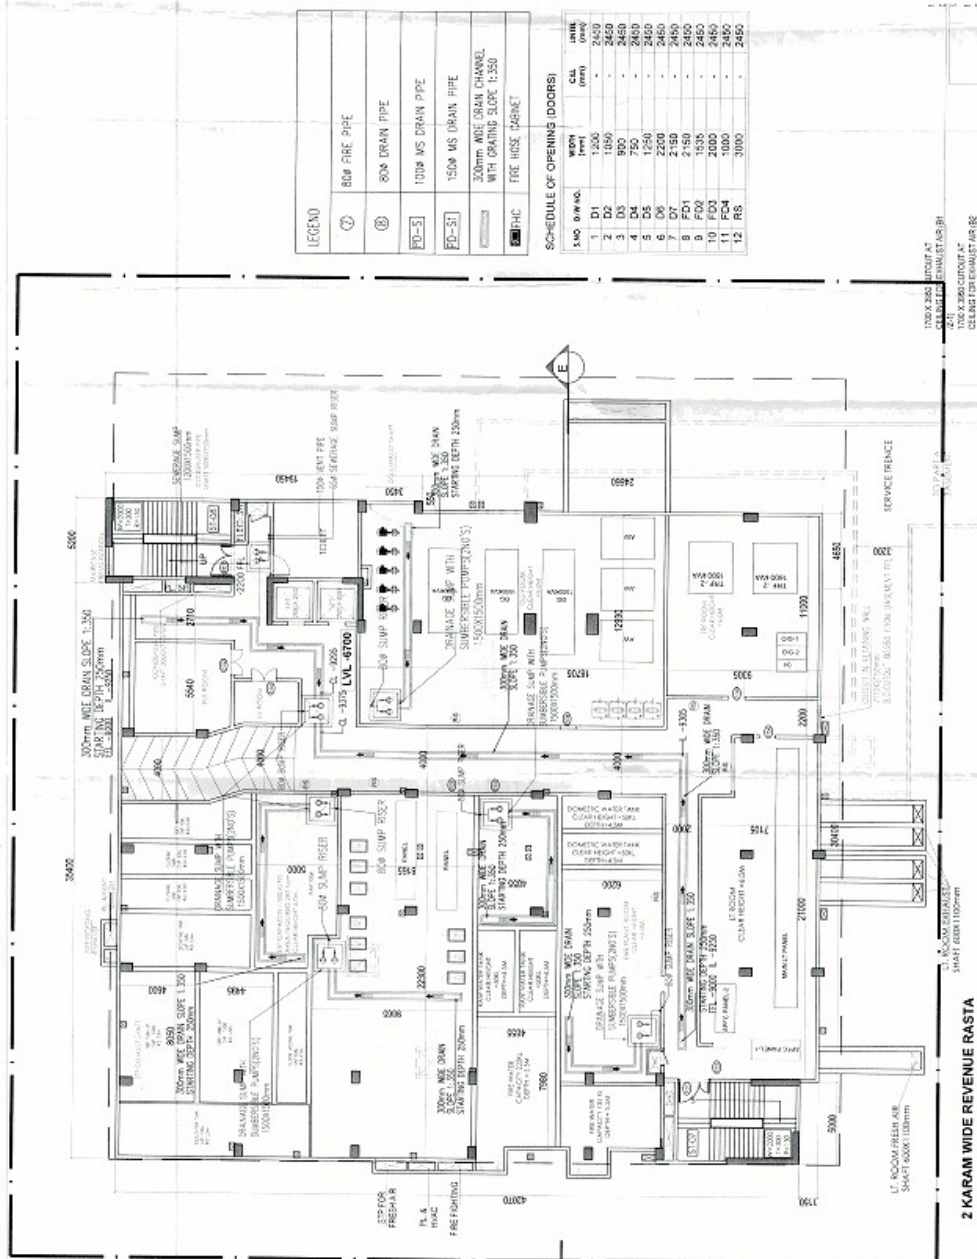

STANDARD NO.	LOCATION	FLOOR	EXIT LEVEL
ST-1	R-10-A	BASEMENT 2 TO TERRACE	LOWER GROUND
ST-2	R-10-A	LOWER GROUND TO TERRACE	LOWER GROUND
ST-3	R-10-A	BASEMENT 2 TO TERRACE	LOWER GROUND
ST-4	R-10-A	LOWER GROUND TO TERRACE	LOWER GROUND
ST-5	R-10-A	BASEMENT 2 TO TERRACE	LOWER GROUND
ST-6	R-10-A	BASEMENT 2 TO TERRACE	ORIGINAL 1st FLOOR
ST-7	S-10-B	BASEMENT TO TERRACE	LOWER GROUND
ST-8	S-10-B	BASEMENT TO TERRACE	LOWER GROUND

REFER BLOCK A BASEMENT 1 FLOOR PLAN FOR CONTINUITY



KEY PLAN

ORIENTATION

BASEMENT AREA CALCULATION					
BLOCK B					
ADDITION					
ITEM	COEFF.	WIDTH	LENGTH	NOS.	AREA IN SQMT
A	1	35.400	15.805	1	559.497
B	1	5.200	16.000	1	83.200
C	1	35.400	8.310	1	294.174
D	1	4.650	28.110	1	130.712
E	1	34.650	17.960	1	622.314
F	1	30.400	1.150	1	34.960
G	1	0.750	8.855	1	6.641
H	1	1.695	2.700	1	4.577
J	1	0.750	2.150	1	1.613
K	1	0.550	3.450	1	1.898
TOTAL				=	1739.584
Y					
DEDUCTIONS					
ITEM	COEFF.	WIDTH	LENGTH	NOS.	AREA IN SQMT
1	1	2.500	2.500	2	12.500
TOTAL				=	12.500
Z					
BASEMENT AREA (BLOCK B) = (Y-Z)					
				=	1727.084

PRINCIPAL ARCHITECT:

ARCOP ASSOCIATES PVT.
LTD. A-15, Pamposh Enclave,
Greater Kailash-I, New
Delhi-110048

MEP CONSULTANTS

ENVIRONS BUILDING SERVICES
CONSULTANTS
A-14 (Basement), Shinglik,

New Delhi - 110017
Ph: 011 - 41765694


COMBINED INTEGRATED COMME

UNDER LEFT OVER POCKET POL
3.35 ACRES (LICENCE NO. 32 OF

008/2021) FALLING IN THE VILLA

Sub Tehsil Nazirabad, Section
Burugram, Manesar Urean C

OTHERS IN COLLABORATION WITH

0231




Block B

BASEMENT FLOOR PLAN
BASEMENT AREA DIAGRAM


