


Machine room Top (Level +49850)

Machine room Top (Level +49850)

Mumty Top (Level +47750)

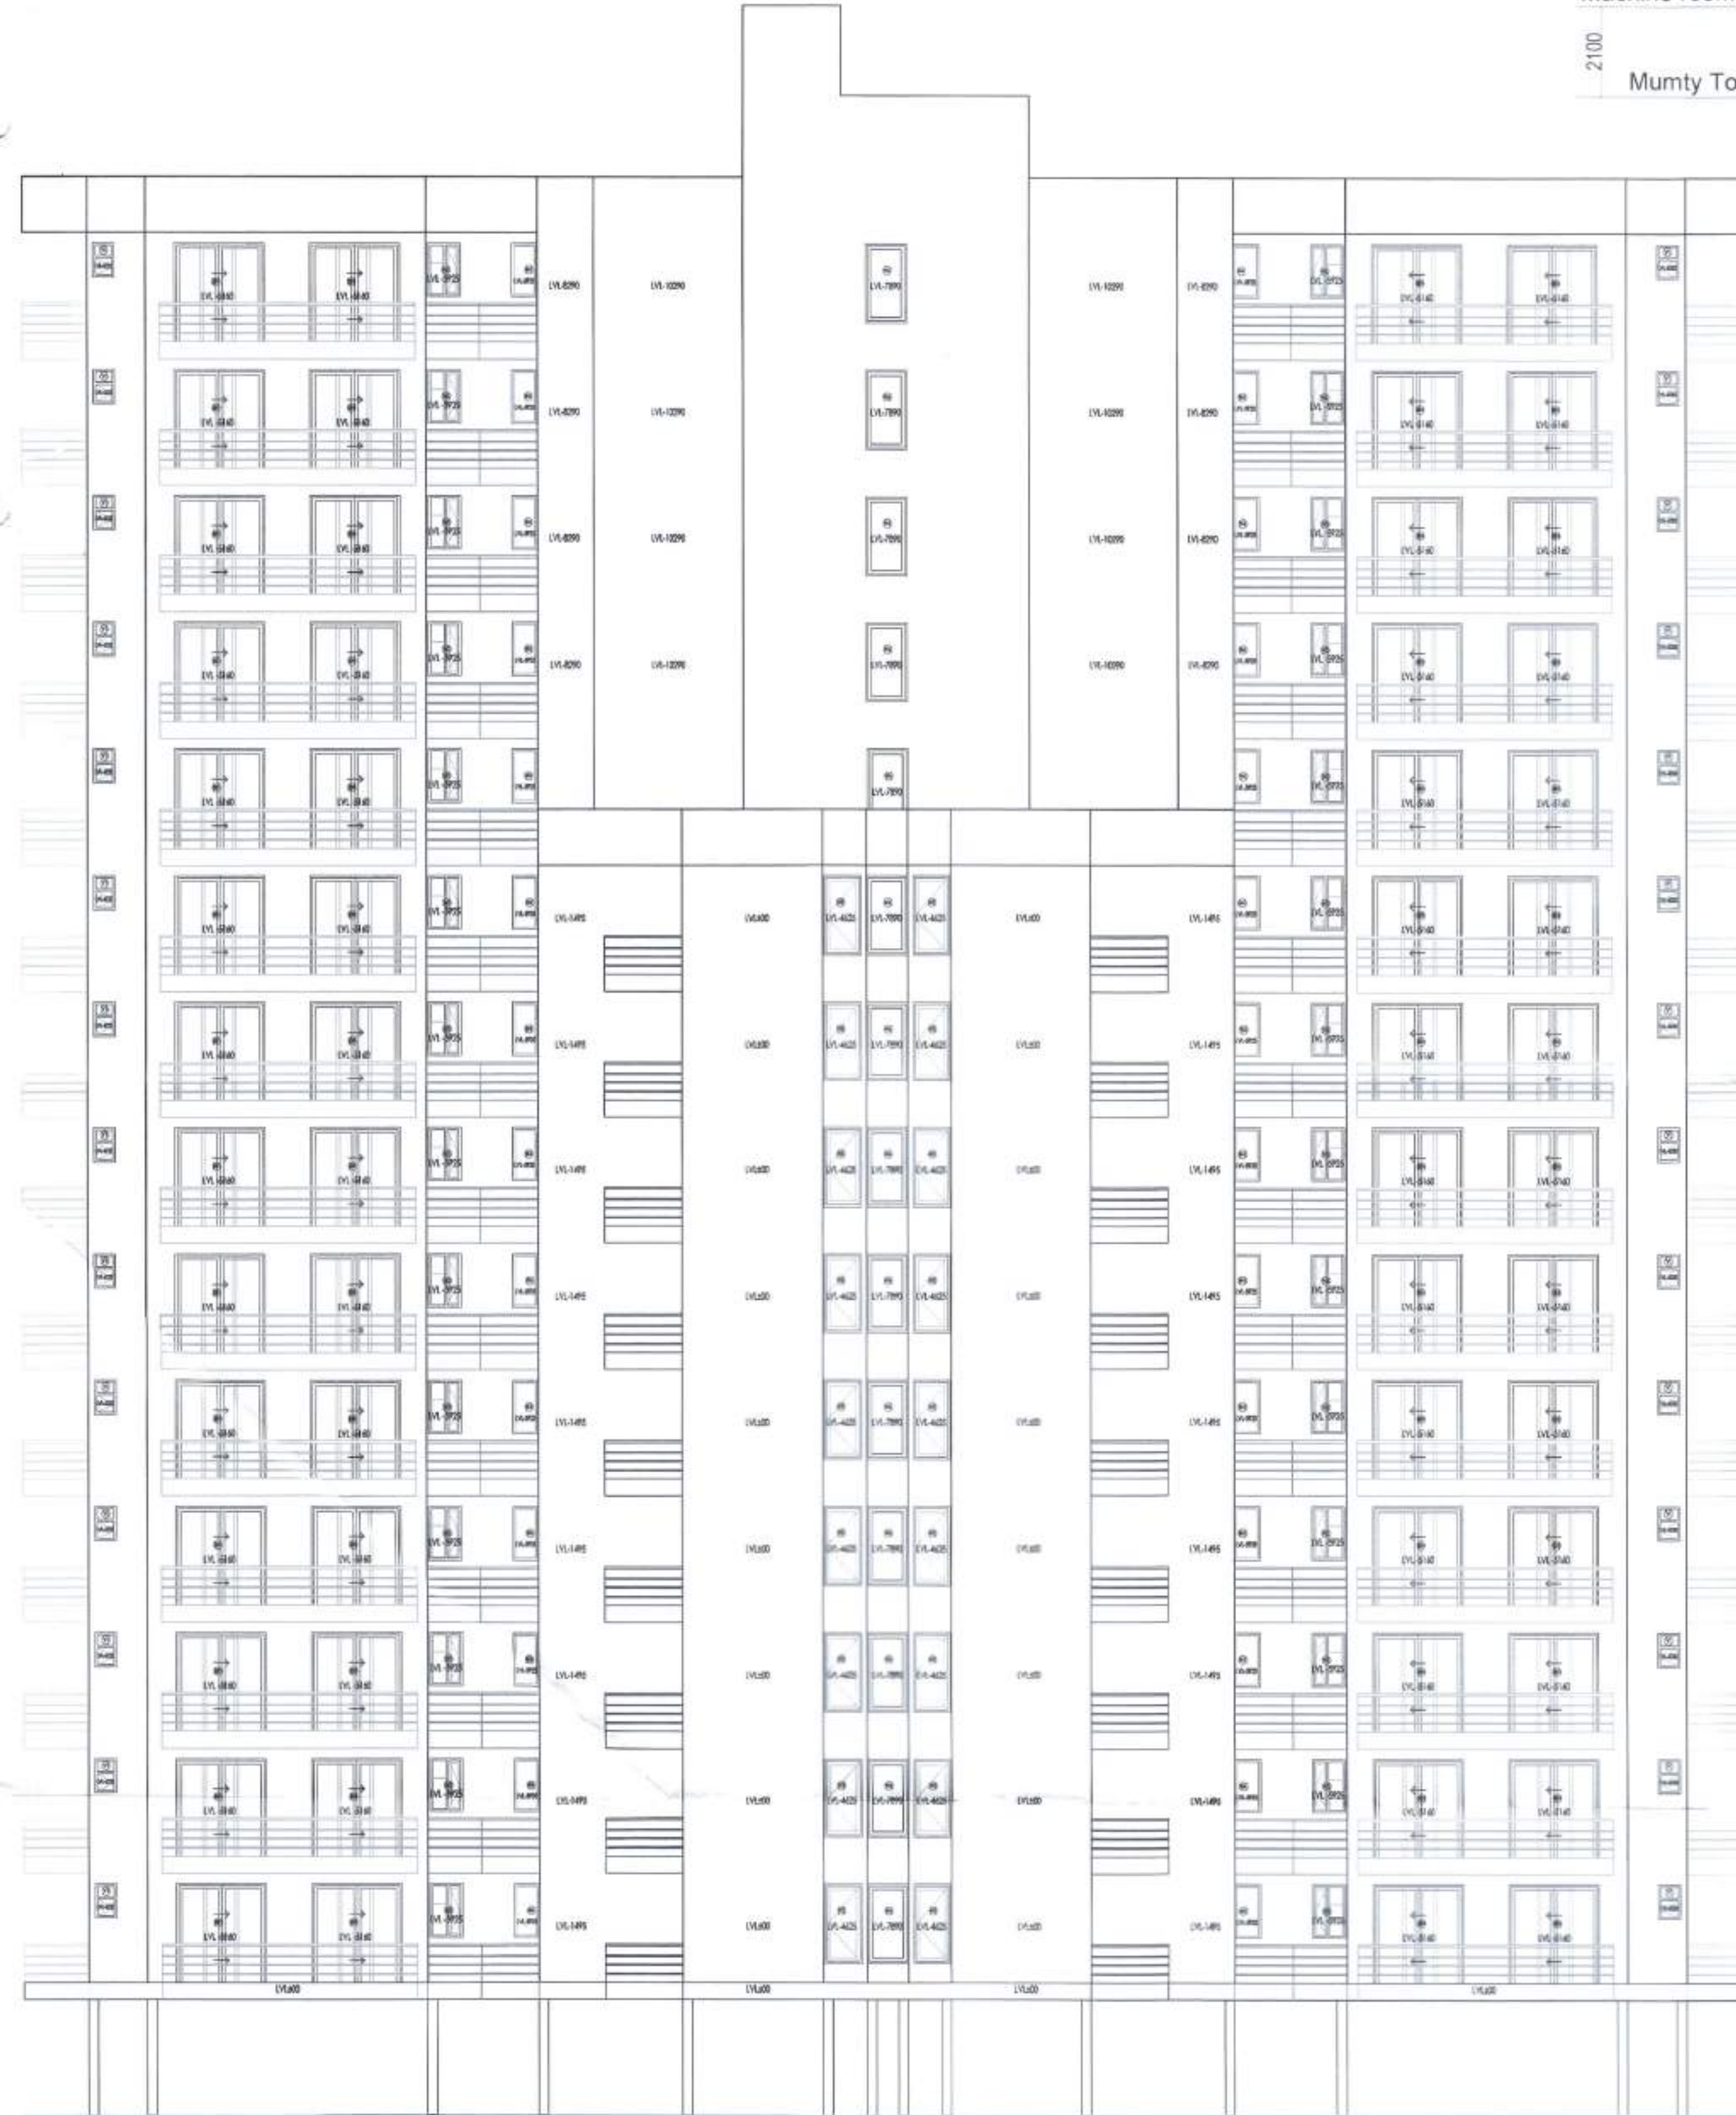

ELEVATION - 2

TERRACE TOP (Level +44800)

14th Floor (Level +41850)

13th Floor (Level +38900)

12th Floor (Level +35950)

11th Floor (Level +33000)

10th Floor (Level +30050)

9th Floor (Level +27100)

8th Floor (Level +24150)

7th Floor (Level +21200)

6th Floor (Level +18250)

5th Floor (Level +15300)


4th Floor (Level +12350)

3rd Floor (Level +9400)

2nd Floor (Level +6450)

1st Floor (Level +3500)

Ground Floor (Level +550)

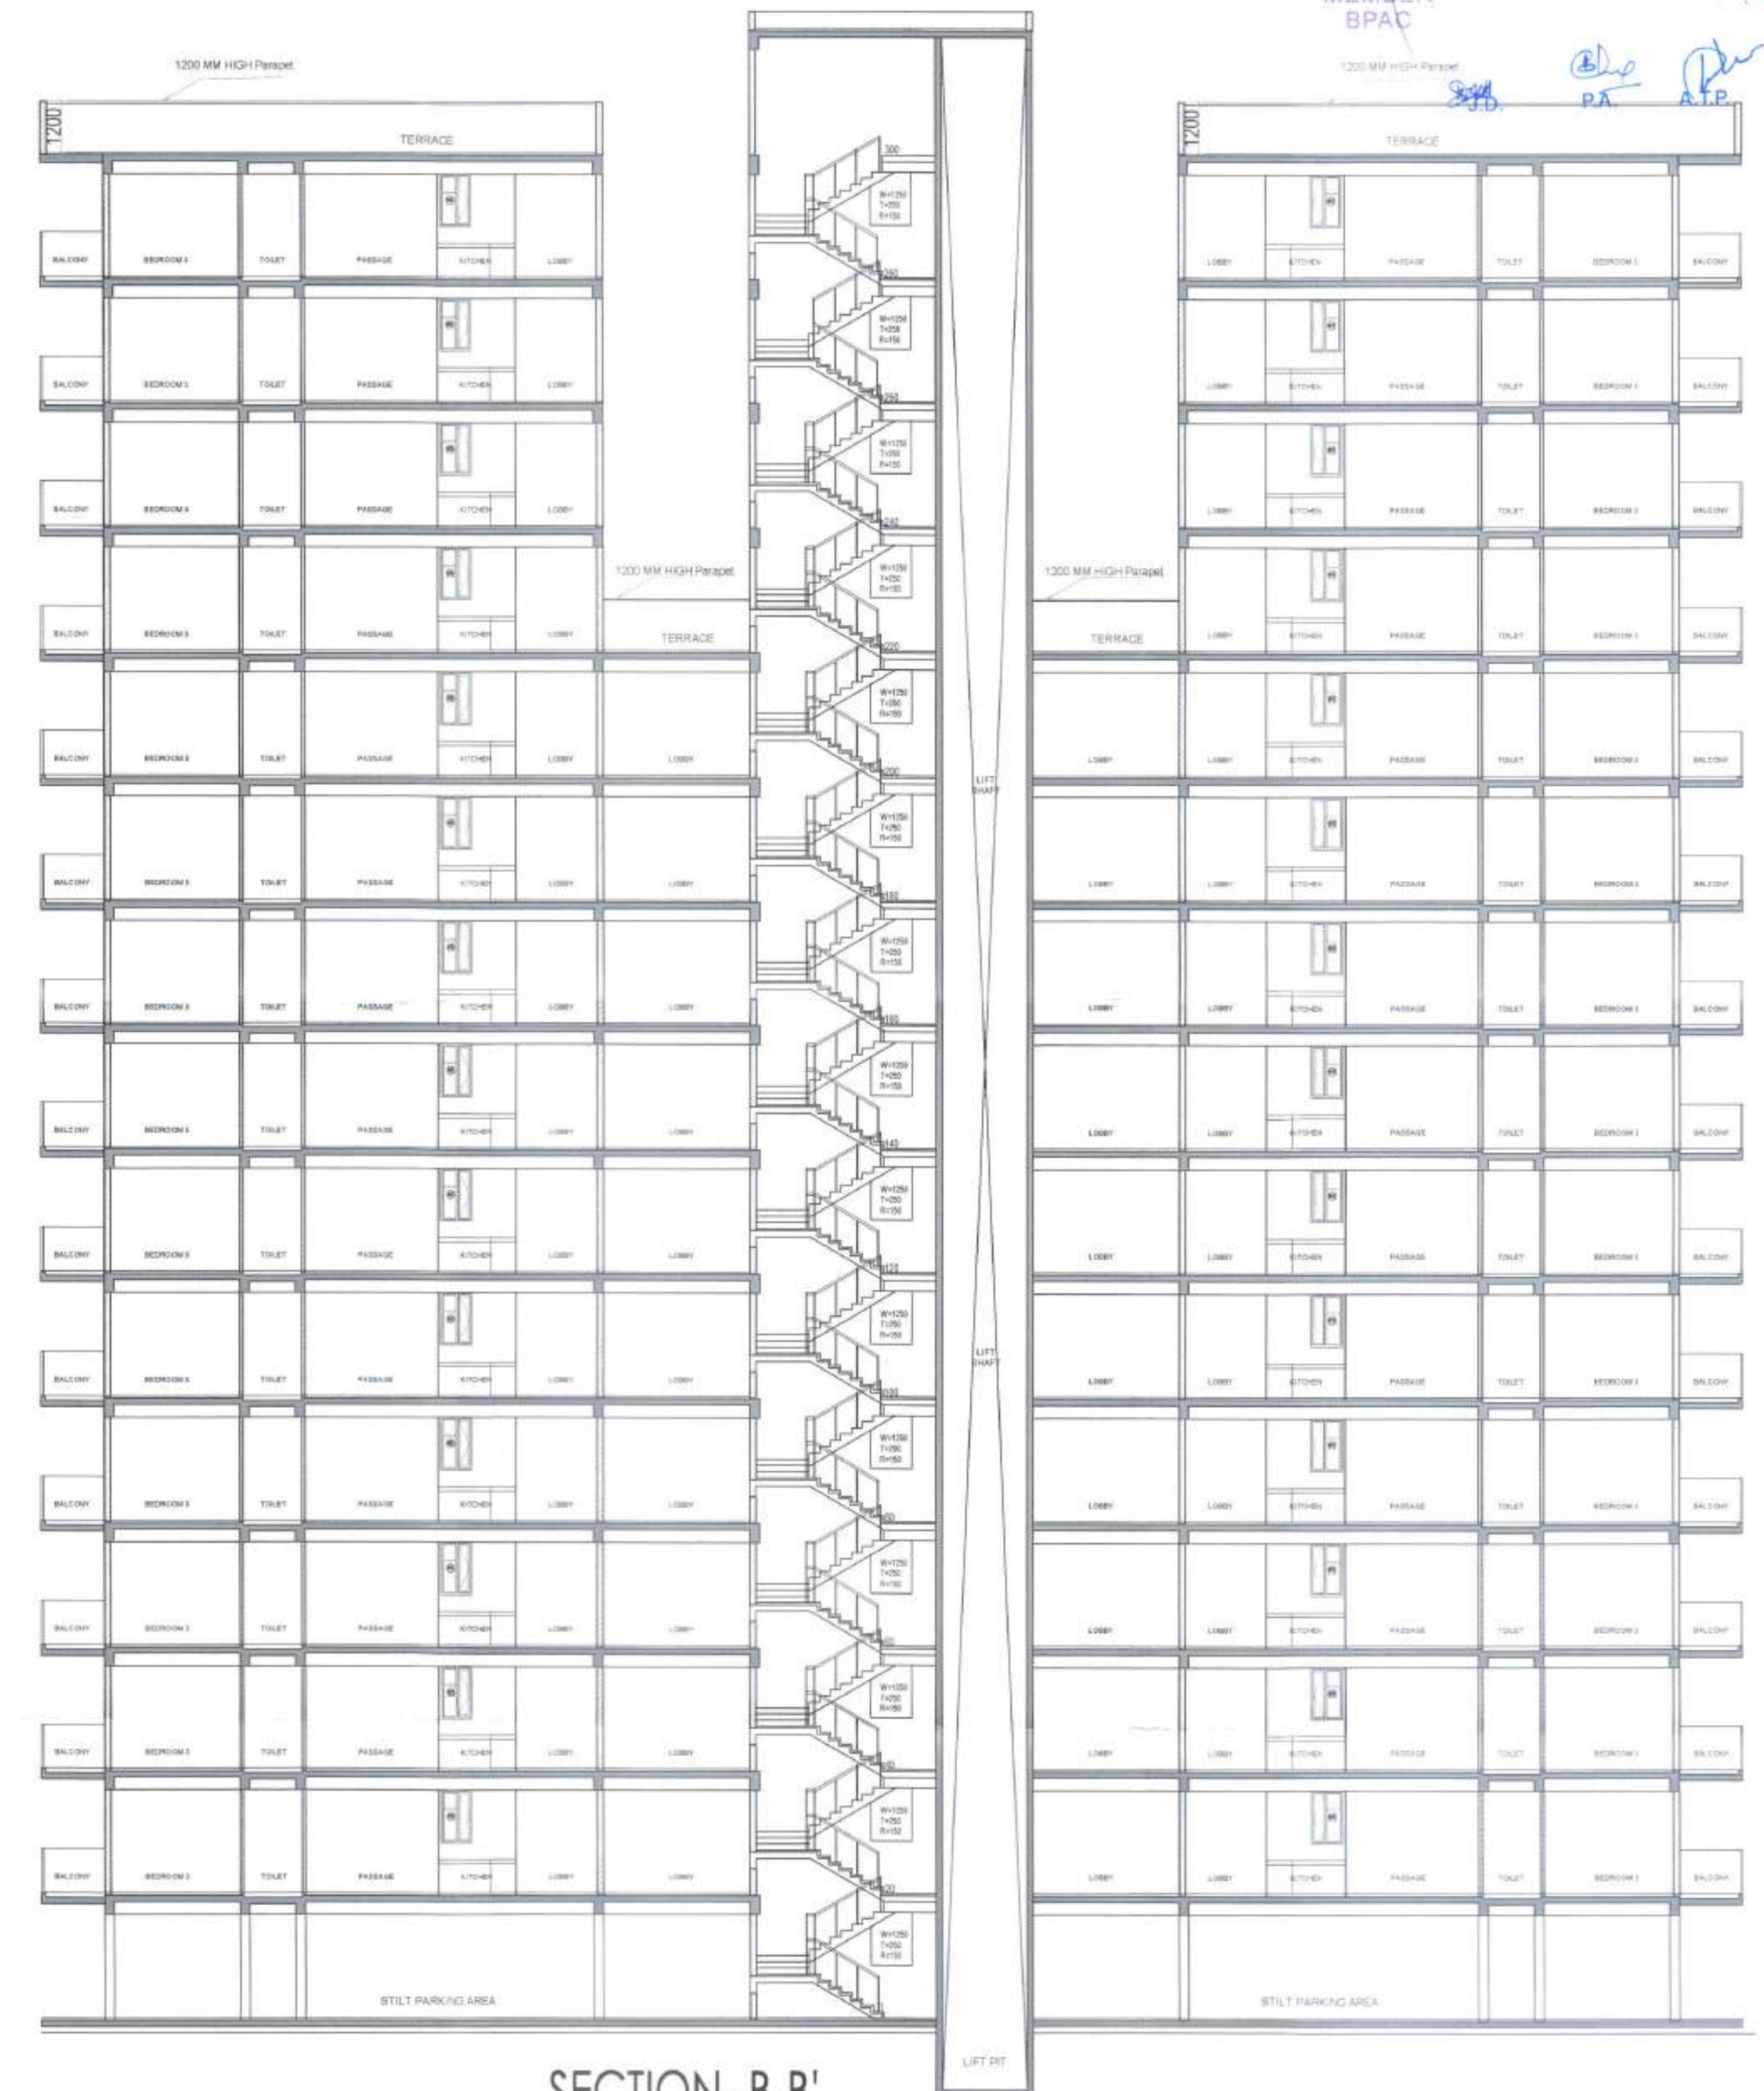

SECTION-B-B'

CLIENT:- SH. JAGDISH S/O SH. LAXMI NARAYAN AND OTHERS IN COLLABORATION WITH RISEONIC REALITY PVT. LTD.

PROJECT :- PROPOSED BUILDING PLAN OF AFFORDABLE GROUP HOUSING COLONY OVER AN AREA MEASURING 6.15 ACRE(LICENCE NO.03 DATED 07.01.2022) IN SECTOR-70, GURUGRAM BEING DEVELOPED BY SH. JAGDISH S/O SH. LAXMI NARAYAN AND OTHERS IN COLLABORATION WITH RISEONIC REALITY PVT. LTD.

ARCHITECTS
Riseonic Reality Pvt. Ltd.
938, Sector-14, Gurgaon
HARYANA

SCALE : 1:100
DRAWING NAME
TOWER 1, 4, 5 & 8
SECTION & ELEVATION
DRAWING NO.- 14

Riseonic Reality Pvt. Ltd.
Authorised Signatory
APPLICANT'S SIGN.

YIMAL BAJAJ
Architect CA/96/19791
938, Sector-14, Gurgaon
ARCHITECT'S SIGN

SANCTIONED
TO BE READ WITH THIS OFFICE
MEMO NO.:
DATED: DD(T)
MEMBER
BPAC

AD(HQ)