

*Handwritten signature*

SANCTIONED  
TO BE READ WITH THIS OFFICE  
MEMO NO.:  
DATED:

DDI(T)  
MEMBER  
BPAQ


J.D.  
P.A.  
A.T.P.

TOWER 8

TOWER 7

TOWER 6

TOWER 5

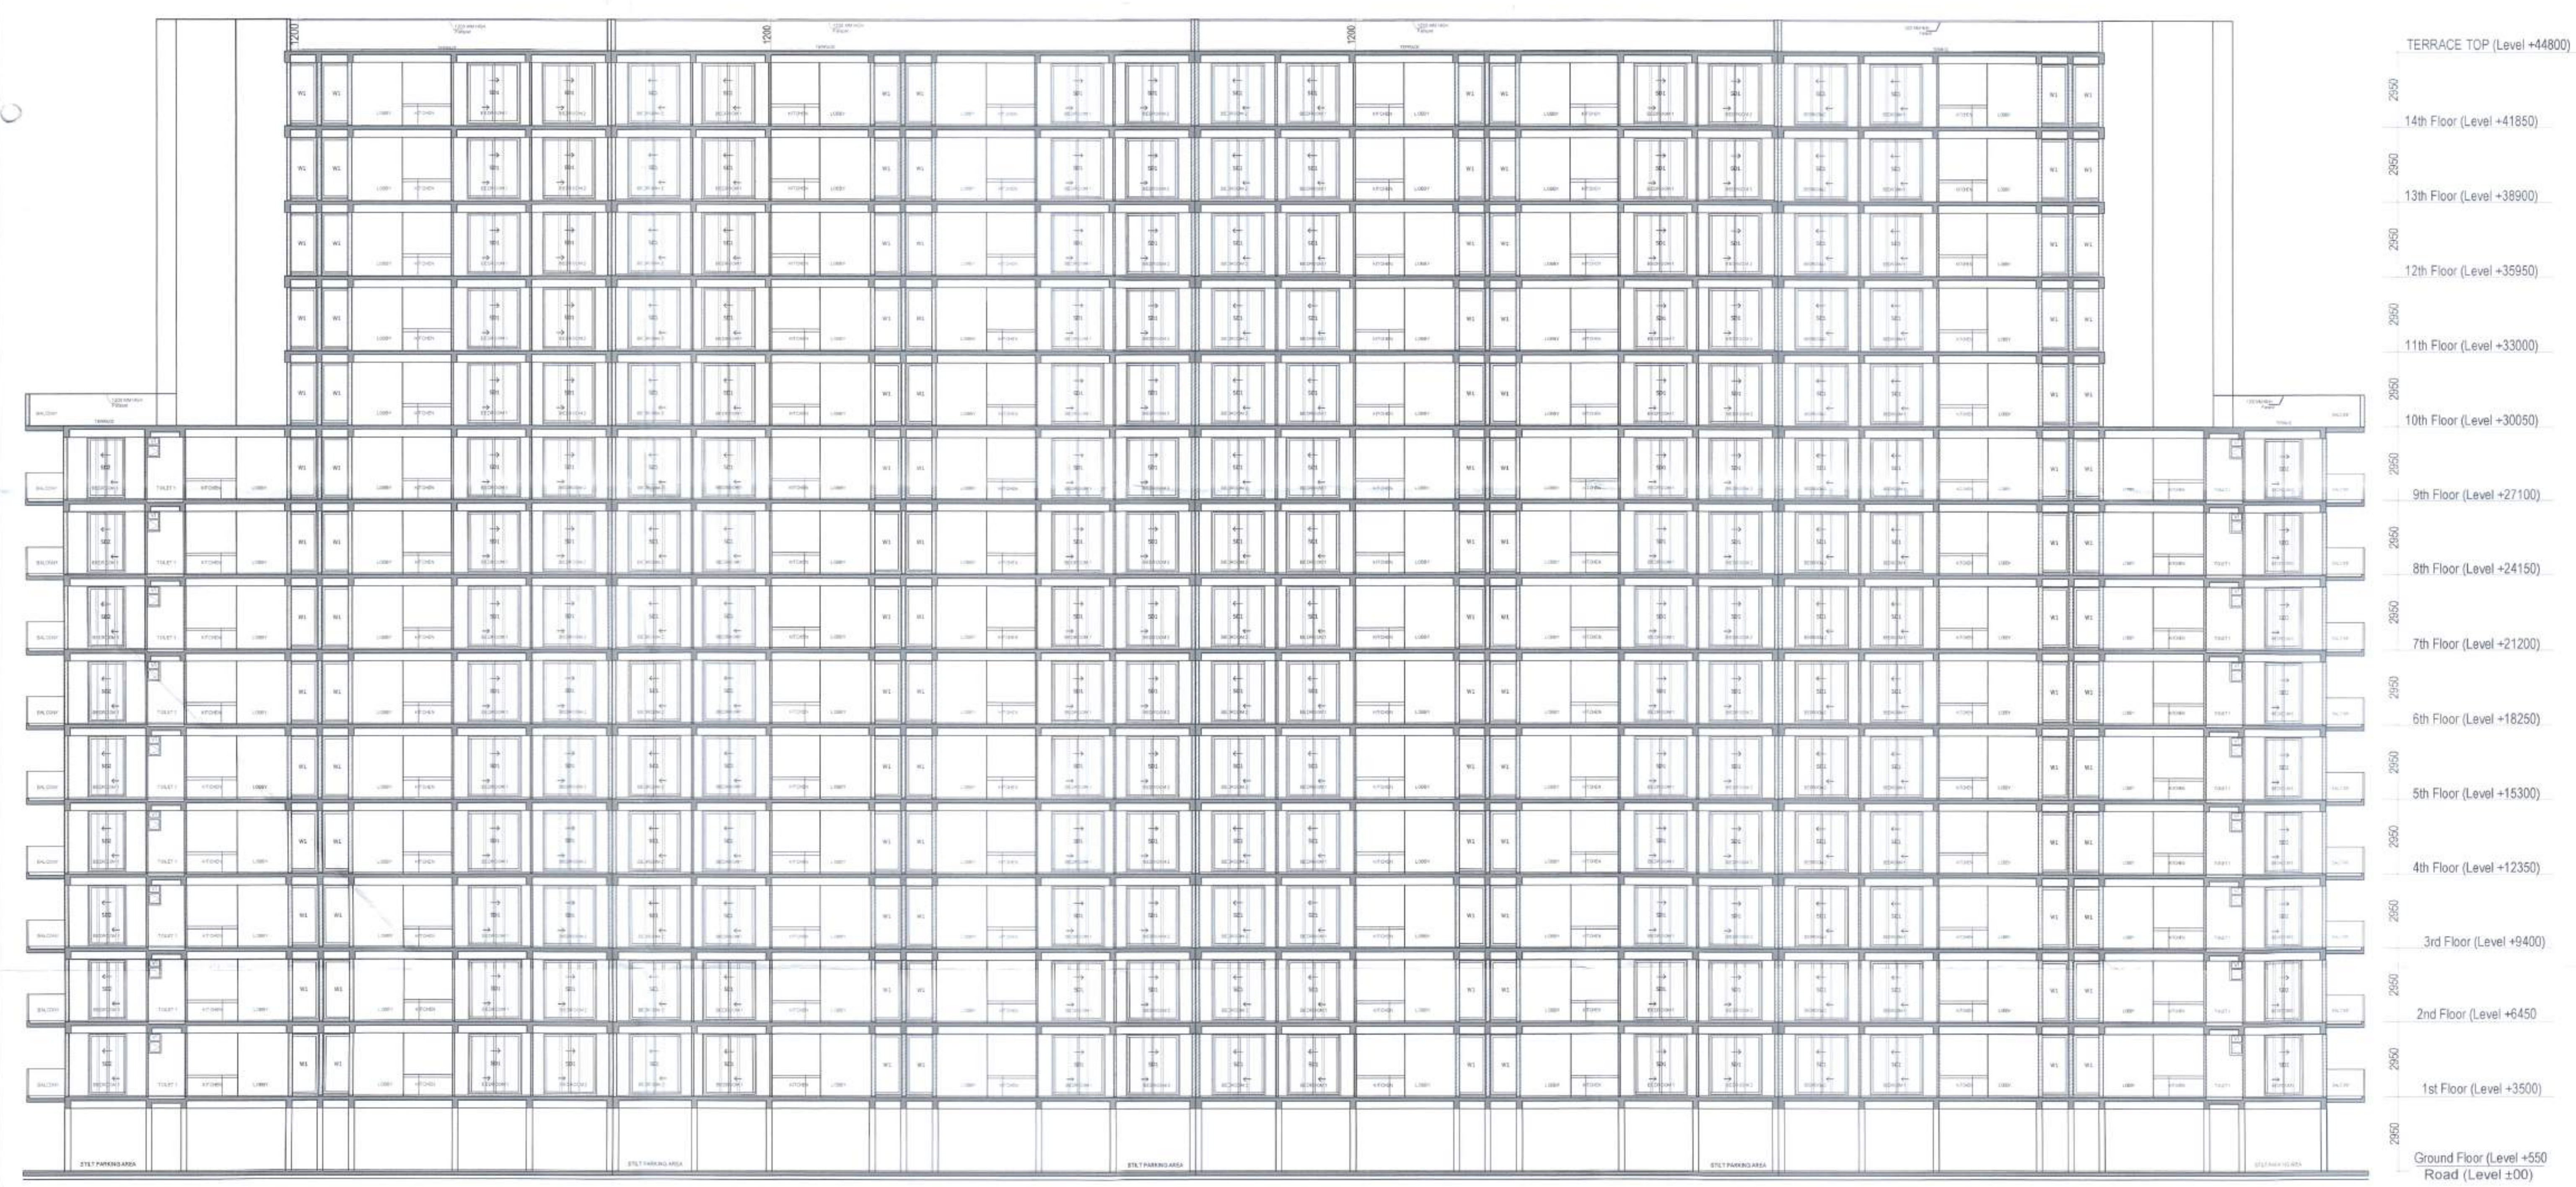

SECTION-A-A'

|   |                                                                                    |                                                            |                                                                             |                                                                                         |
|---|------------------------------------------------------------------------------------|------------------------------------------------------------|-----------------------------------------------------------------------------|-----------------------------------------------------------------------------------------|
| CLIENT:- SH. JAGDISH S/O SH. LAXMI NARAYAN AND OTHERS IN COLLABORATION WITH RISEONIC REALITY PVT. LTD. | ARCHITECTS<br><br>Riseonic Reality Pvt. Ltd.<br>101, Sector-14, Gurgaon<br>Haryana | SCALE: 1:100<br>DRAWING NAME<br>SECTION<br>DRAWING NO.- 13 | <br>Riseonic Reality Pvt. Ltd.<br>Authorised Signatory<br>APPLICANT'S SIGN. | <br>VIMAL BAJOR<br>Architect CA/96/19791<br>9/8, Sector-14, Gurgaon<br>ARCHITECT'S SIGN |
|---|------------------------------------------------------------------------------------|------------------------------------------------------------|-----------------------------------------------------------------------------|-----------------------------------------------------------------------------------------|