

Sanctioned
MEMO NO. 28-TH/50(DK)/2022/12480
DATED: 17-05-2022


ATP(HQ)
Member Secretary
B.P.C.

ATP(HQ)
Member Secretary
B.P.C.

SHRUTI KUMAR
S.D. (H.Q.)

SHRUTI
P.A.

ATP

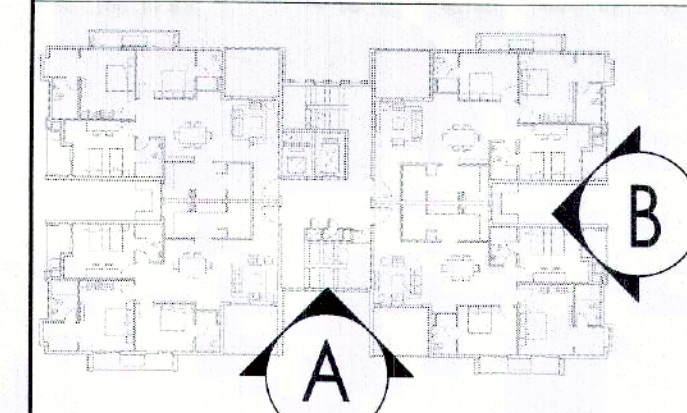

NOTES:
• ALL LIFTS SHALL HAVE 100% POWER BACK-UP.
• ALL ELECTRICAL INSTALLATIONS SHALL BE AS PER PROVISION OF NBC.
• FIRE FIGHTING & SAFETY PROVISIONS SHALL BE AS PER RELEVANT NBC PROVISIONS.
• BUILDING AREA SHALL HAVE MECHANICALLY VENTILATED AS PER RELEVANT CODE.
• ALL TOILETS ARE VENTILATED AS PER HARYANA BUILDING CODE 2017.
• BUILDING HAS AUTOMATIC SPRINKLER SYSTEM WHEREVER REQUIRED BY NBC.
• BUILDING SHALL BE DESIGNED (STRUCTURE) AS PER RELEVANT I.S. CODES FOR EARTHQUAKE RESISTANCE.
• SOLAR PANELS OF REQUIRED CAPACITY SHALL BE PROVIDED ON ROOF TOP AS PER HATED CODES.
• ALL HANDICAP RAMP WITH RAILING.
• ALL DRINKING WATER SHALL BE PROVIDED THROUGH ROOF TOP STORAGE TANK.
• ALL FIRE FIGHTING INSTALLATIONS SHALL BE AS PER PROVISION OF NBC.
• THE RAIN WATER HARVESTING SYSTEM SHALL BE PROVIDED AS PER CENTRAL GROUND WATER AUTH. RULES.

PROJECT
Proposed Building Plans of Group Housing Colony measuring 22.344 Acres (License No. 41 of 2010 Dated 07.06.2010) in sector-93, Gurugram being developed by Ashiana Housing Ltd. comprising of total of Five (5) phases.

DIST (H.Q.)
Member
B.P.C.

ARCHITECT'S SEAL & SIGNATURE

OWNER/AUTH. SIGN.


SYED MOHD. IMRAN
CA 93/16665

ASHIANA HOUSING LTD.
Authorized Signatory

Scale : 1 : 100
Drawing Title:- ELEVATION - A & B (TYPE- 3 + 3T) (TOWER - 2, 5, 7, 9, 10, 13, 15, 16 & 20)
Drawing No:- A-20



ELEVATION - A

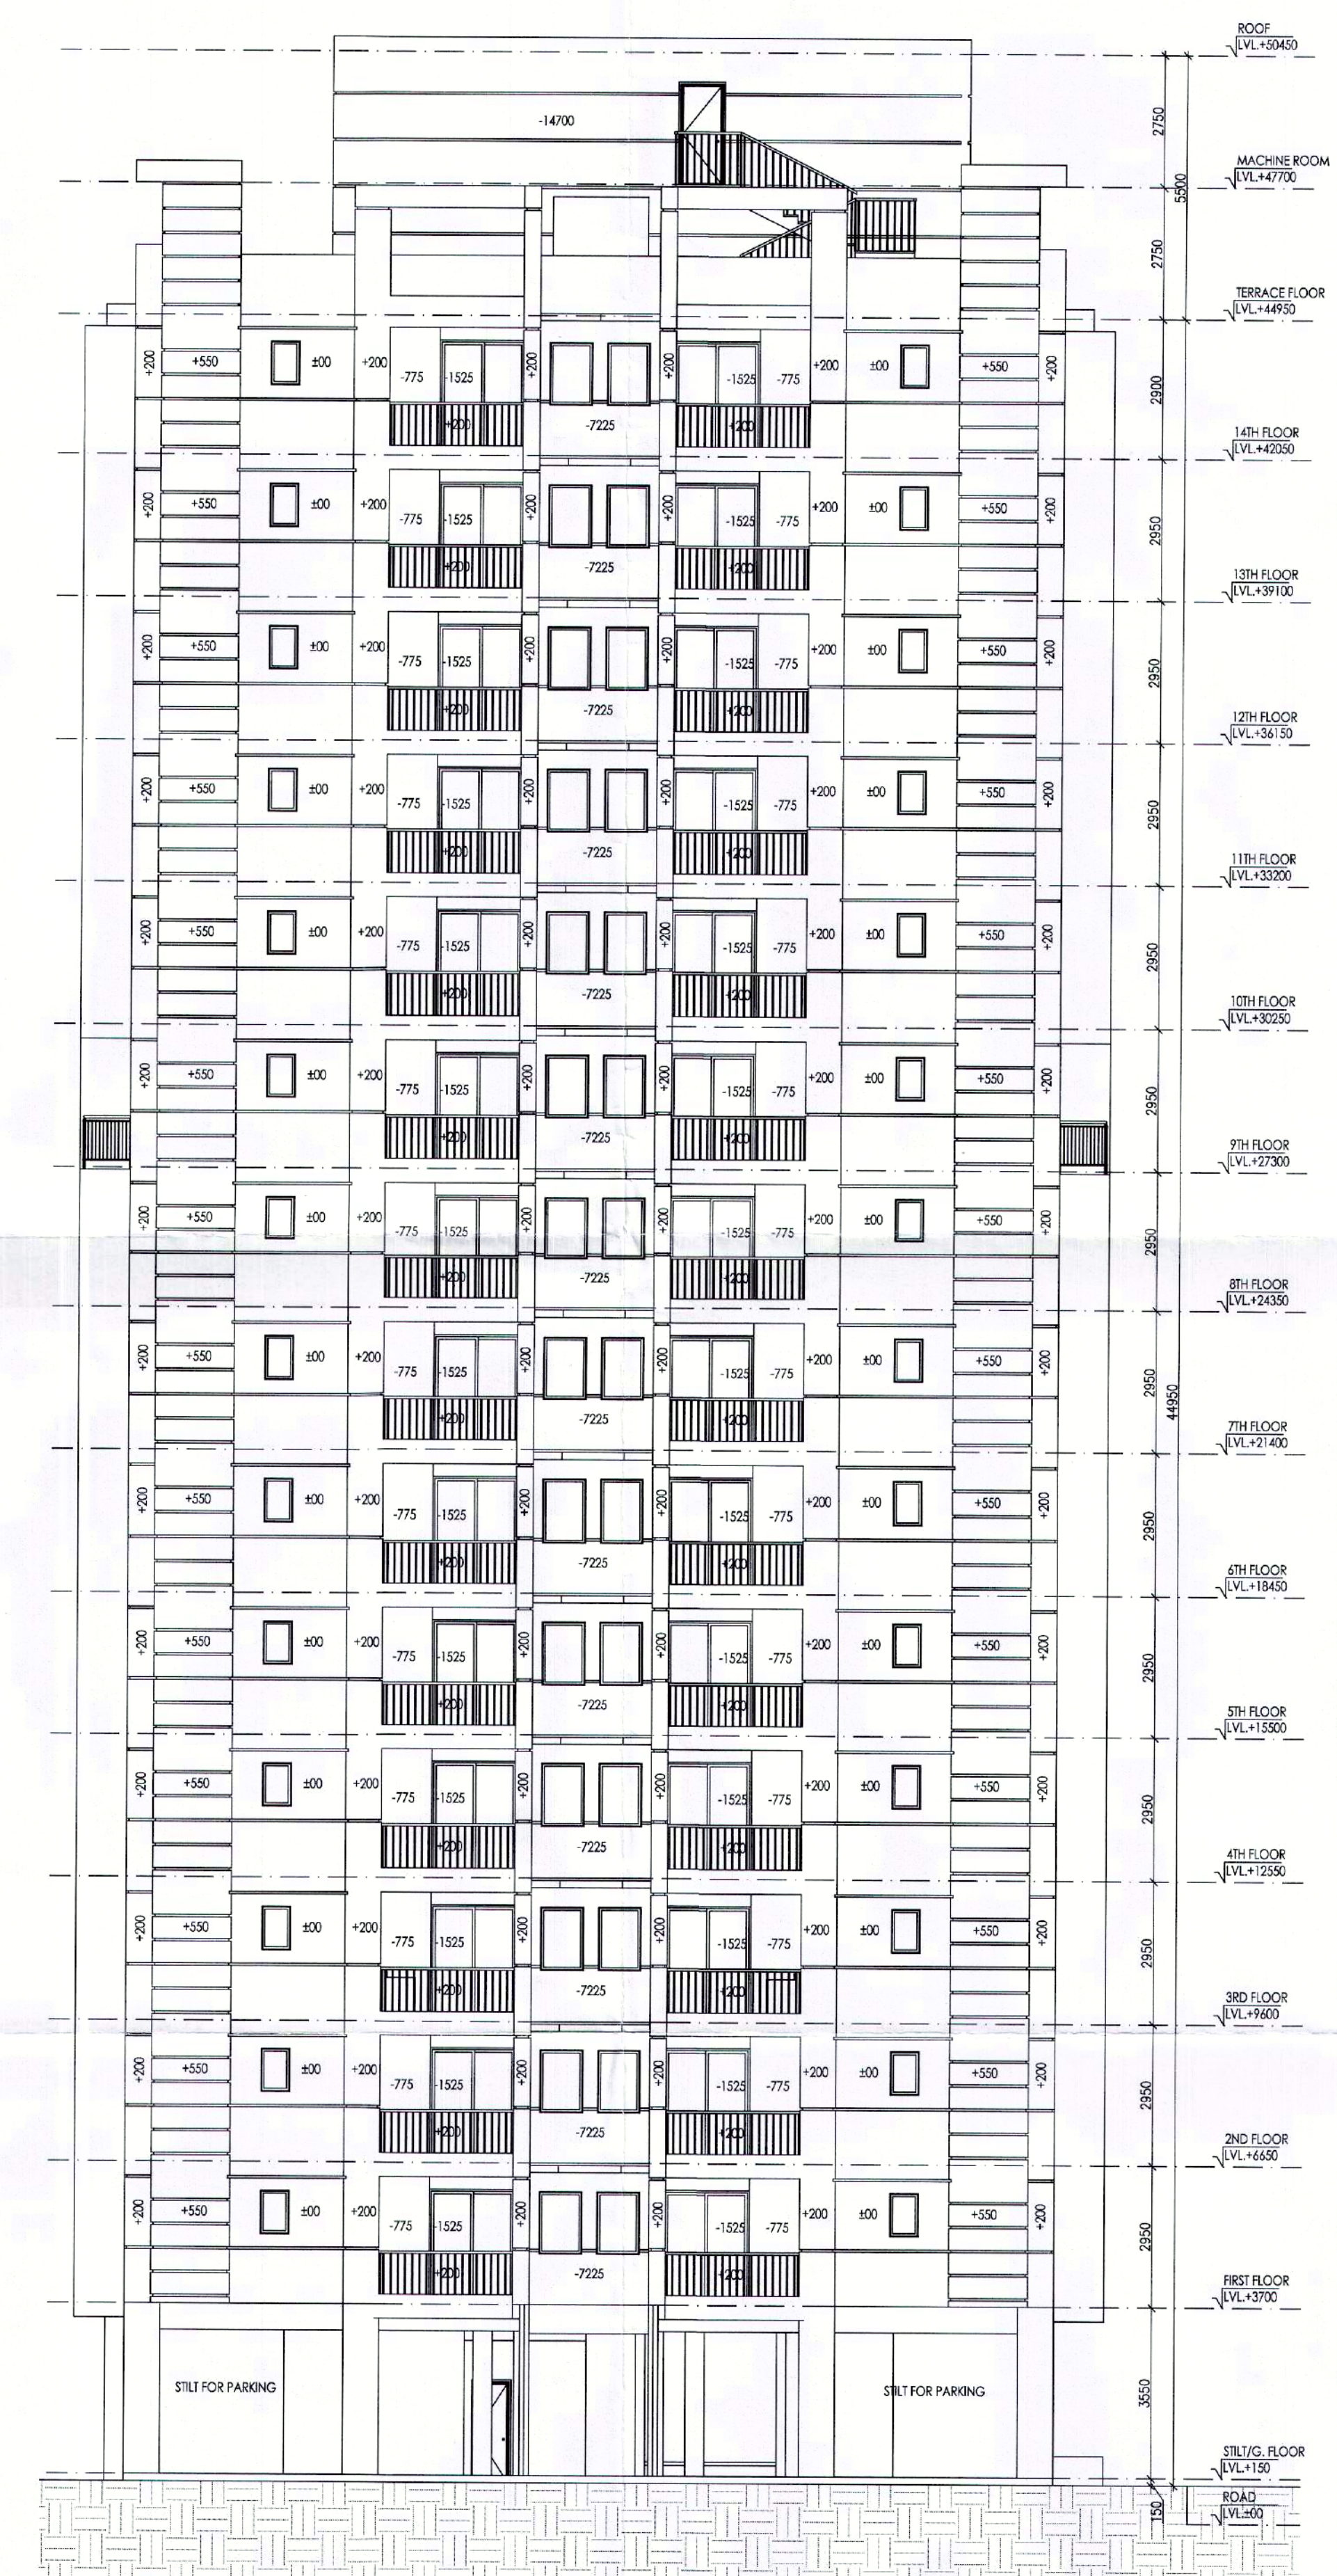

ELEVATION - B