


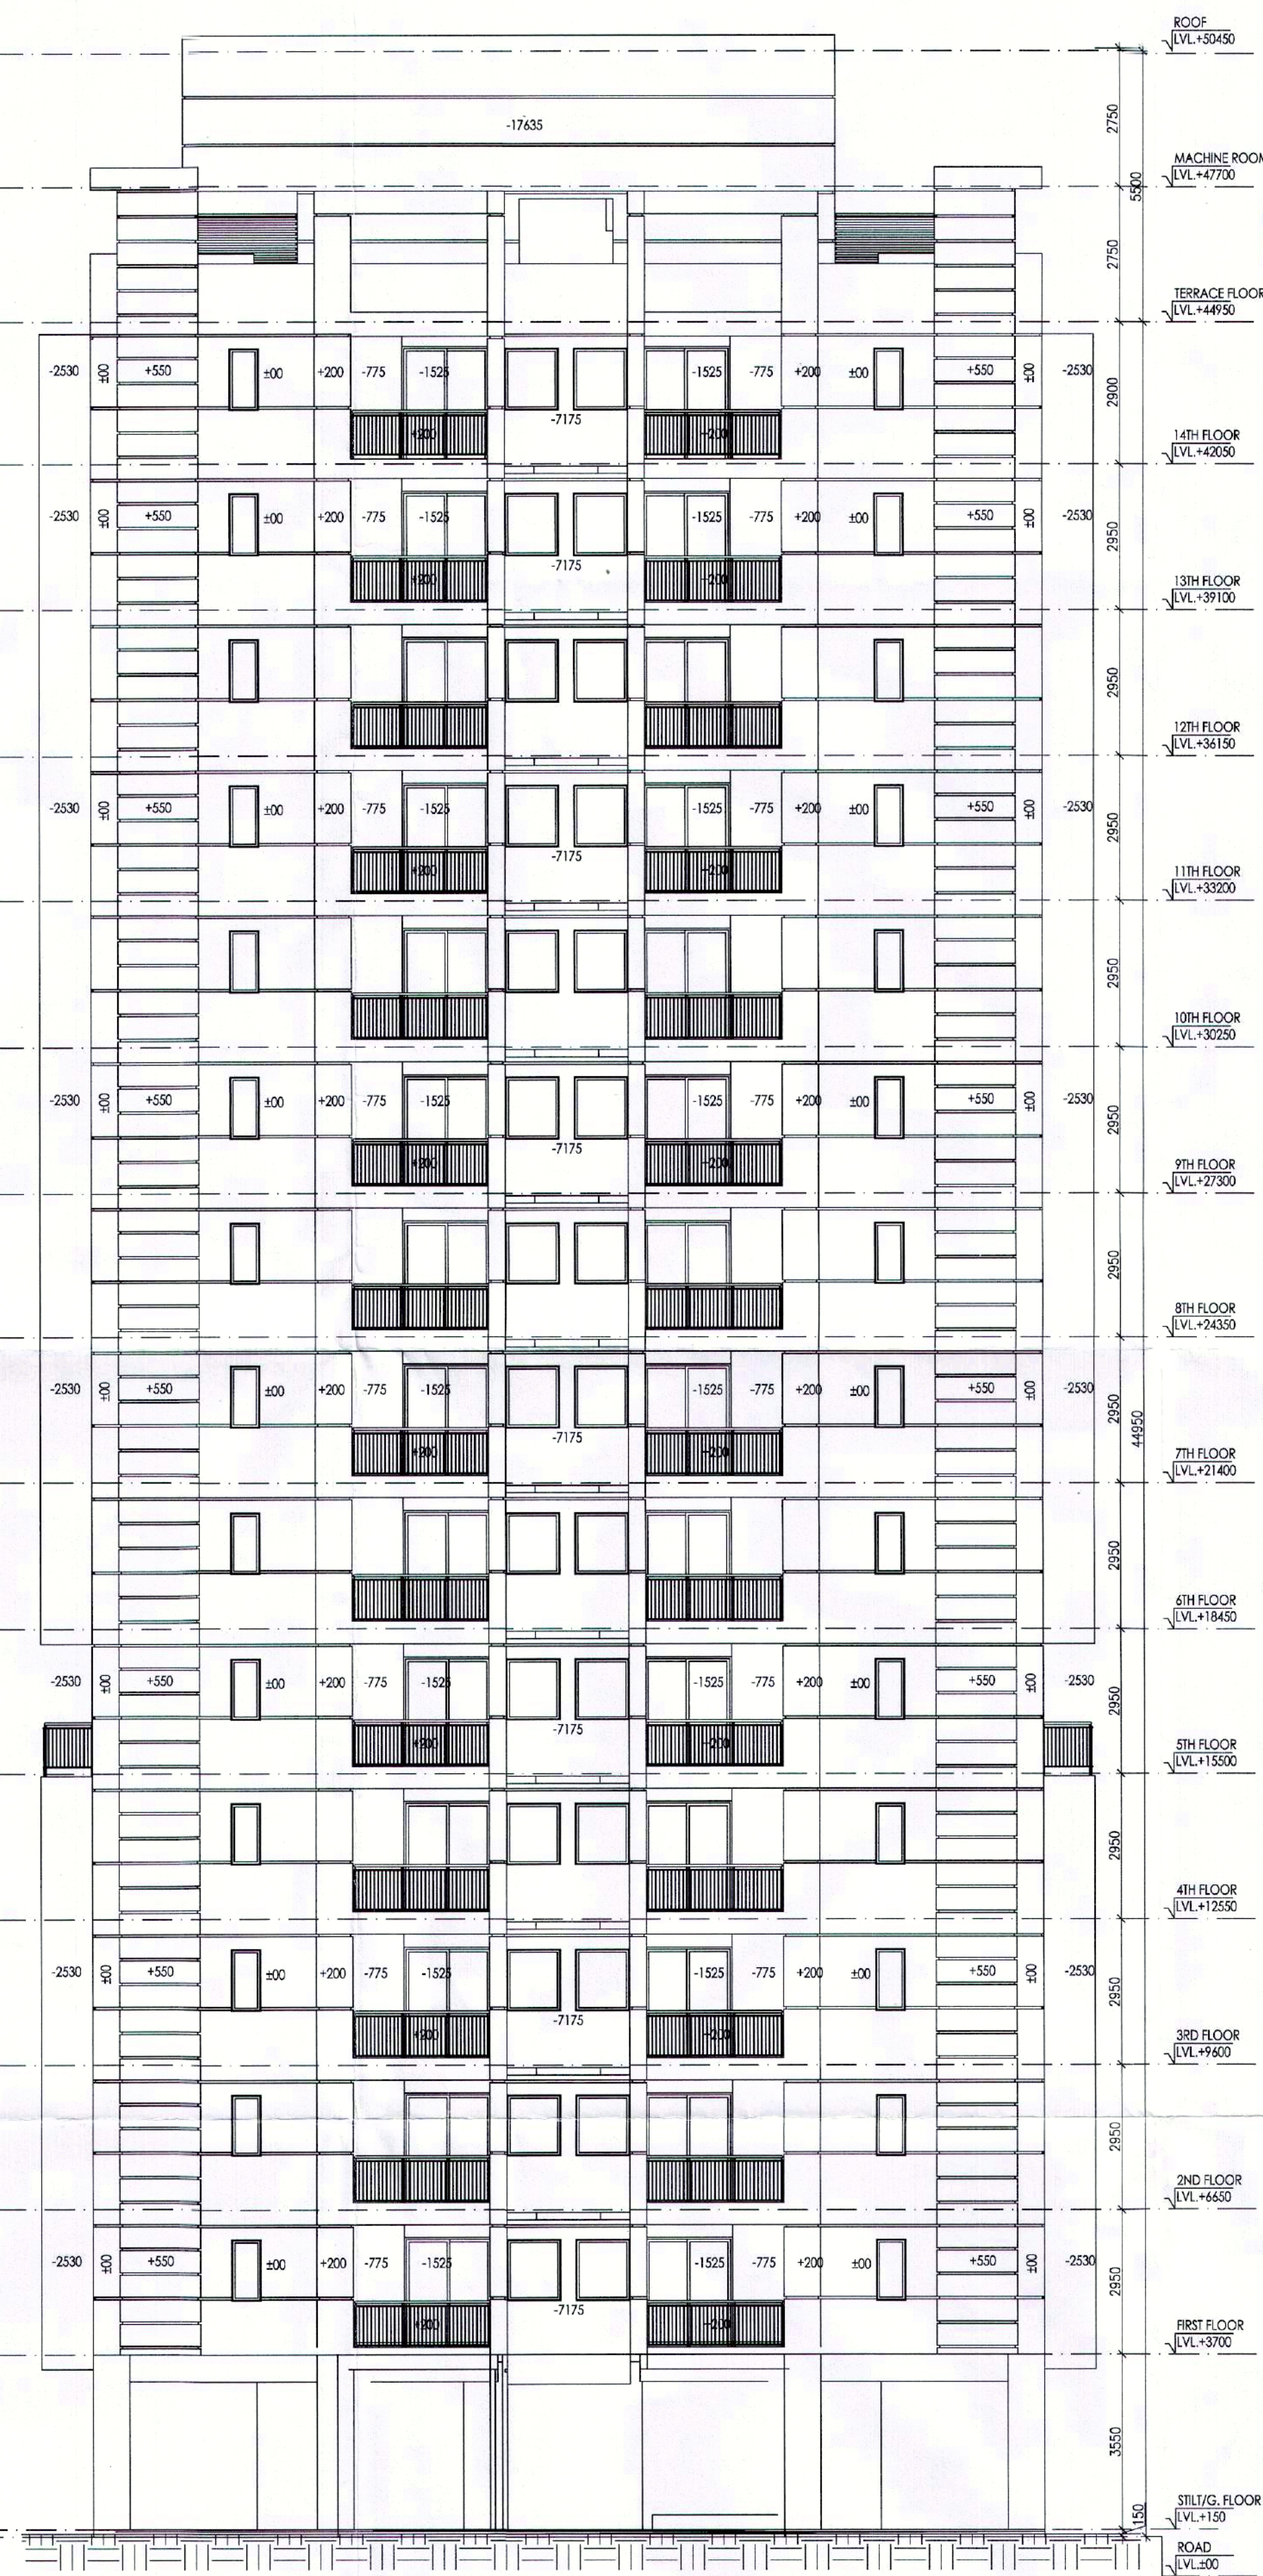

ELEVATION - A




ELEVATION - B

ATP(HQ) S.P. Member BPC

SANCTIONED TO BE READ WITH THIS OFFICE MEMO NO. 20776/SR/D2/2021/1348 DATED: 17.05.2022

REV. PLAN ELEV. A

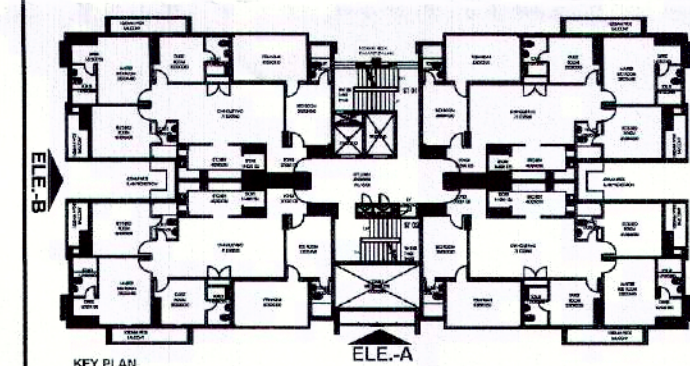

- NOTES:
- ALL LIFTS SHALL HAVE 100% POWER BACKUP.
 - ALL ELECTRICAL INSTALLATIONS SHALL BE AS PER PROVISION OF NBC.
 - FIRE FIGHTING SAFETY PROVISIONS SHALL BE AS PER RELEVANT NBC PROVISIONS.
 - BASEMENT AREA SHALL HAVE MECHANICALLY VENTILATED AS PER RELEVANT CODE.
 - ALL TOILETS ARE VENTILATED AS PER HARYANA BUILDING CODE 2017.
 - BUILDING HAS AUTOMATIC SPRINKLER SYSTEM WHEREVER REQUIRED BY NBC.
 - BUILDING WILL BE DESIGNED (STRUCTURES) AS PER RELEVANT U.S. CODES FOR EARTHQUAKE RESISTANCE.
 - SOLAR PANELS OF REQUIRED CAPACITY SHALL BE PROVIDED ON ROOF TOP AS PER HARDED COVERING NORMS.
 - ALL HANDICAP RAMP WITH RAILING.
 - ALL DOOR HAVE 1 HOUR FIRE RATED ENTRANCE DOOR.
 - ALL FIRE FIGHTING INSTALLATIONS SHALL BE AS PER PROVISION OF NBC.
 - THE PAVING FOR HARVESTING SYSTEM SHALL BE PROVIDED AS PER CENTRAL GROUND WATER AUTH. NORMS.

PROJECT
Proposed Building Plans of Group Housing Colony measuring 22.344 Acres (License No. 41 of 2010 Dated 07.06.2010) in sector-93, Gurugram being developed by Ashiana Housing Ltd. comprising of total of Five (5) phases.

DDP(HQ) Member BPC

ARCHITECT'S SEAL & SIGNATURE
SYED MOHD. IMRAN
CA 93/16055

Scale : 1 : 100
Drawing Title:- ELEVATION - A & B (TYPE- 4 + 4T) TOWER - 4
Drawing No:- A-26