




Area Detail									
Area Block (A)	=	16.764	x	53.648	=	899.355	Sqmt.		
Area Block (B)	=	50.293	x	58.677	=	2951.042	Sqmt.		
Area Block (C)	=	54.484	x	108.972	=	5937.230	Sqmt.		
Area Block (D)	=	67.054	x	147.530	=	9892.477	Sqmt.		
Area Block (E)	=	67.054	x	11.734	=	393.406	Sqmt.		
Area Block (F)	=	67.054	x	45.263	=	1517.533	Sqmt.		
Area Block (G)	=	67.054	x	114.000	=	7644.156	Sqmt.		
Area Block (H)	=	67.054	x	65.382	=	4384.125	Sqmt.		
Area Block (I)	=	67.054	x	48.618	=	1630.016	Sqmt.		
Area Block (J)	=	13.332	x	5.663	=	37.750	Sqmt.		
Area Block (K)	=	13.332	x	12.779	=	170.370	Sqmt.		
Area Block (L)	=	67.054	x	46.940	=	3147.515	Sqmt.		
Area Block (M)	=	53.722	x	12.779	=	343.257	Sqmt.		
Area Block (N)	=	32.690	x	0.818	=	13.370	Sqmt.		
Area Block (O)	=	32.690	x	46.122	=	1507.728	Sqmt.		
Total Area	=				=	40469.328	Sqmt.	OR	10.000 Acres
Under 24.00m Wide Sector Road Area Detail									
Area Block (1)	=	24.000	x	2.715	=	32.580	Sqmt.		
Area Block (2)	=	24.000	x	51.443	=	1234.632	Sqmt.		
Area Block (3)	=	24.000	x	8.657	=	103.884	Sqmt.		
Total Area (1+2+3)	=				=	1371.096	Sqmt.	OR	0.3388 Acres
Under 12.00m Wide Service Road (Part of 60.00m Wide Sector Road) Area Detail									
Area Block (1)	=	69.375	x	12.044	=	835.553	Sqmt.		
Area Block (2)	=	69.375	x	10.472	=	363.248	Sqmt.		
Area Block (3)	=	2.328	x	1.572	=	1.830	Sqmt.		
Area Block (4)	=	67.047	x	11.734	=	393.365	Sqmt.		
Total Area (1)+2+3+4)	=				=	77.110	Sqmt.	OR	0.0191 Acres

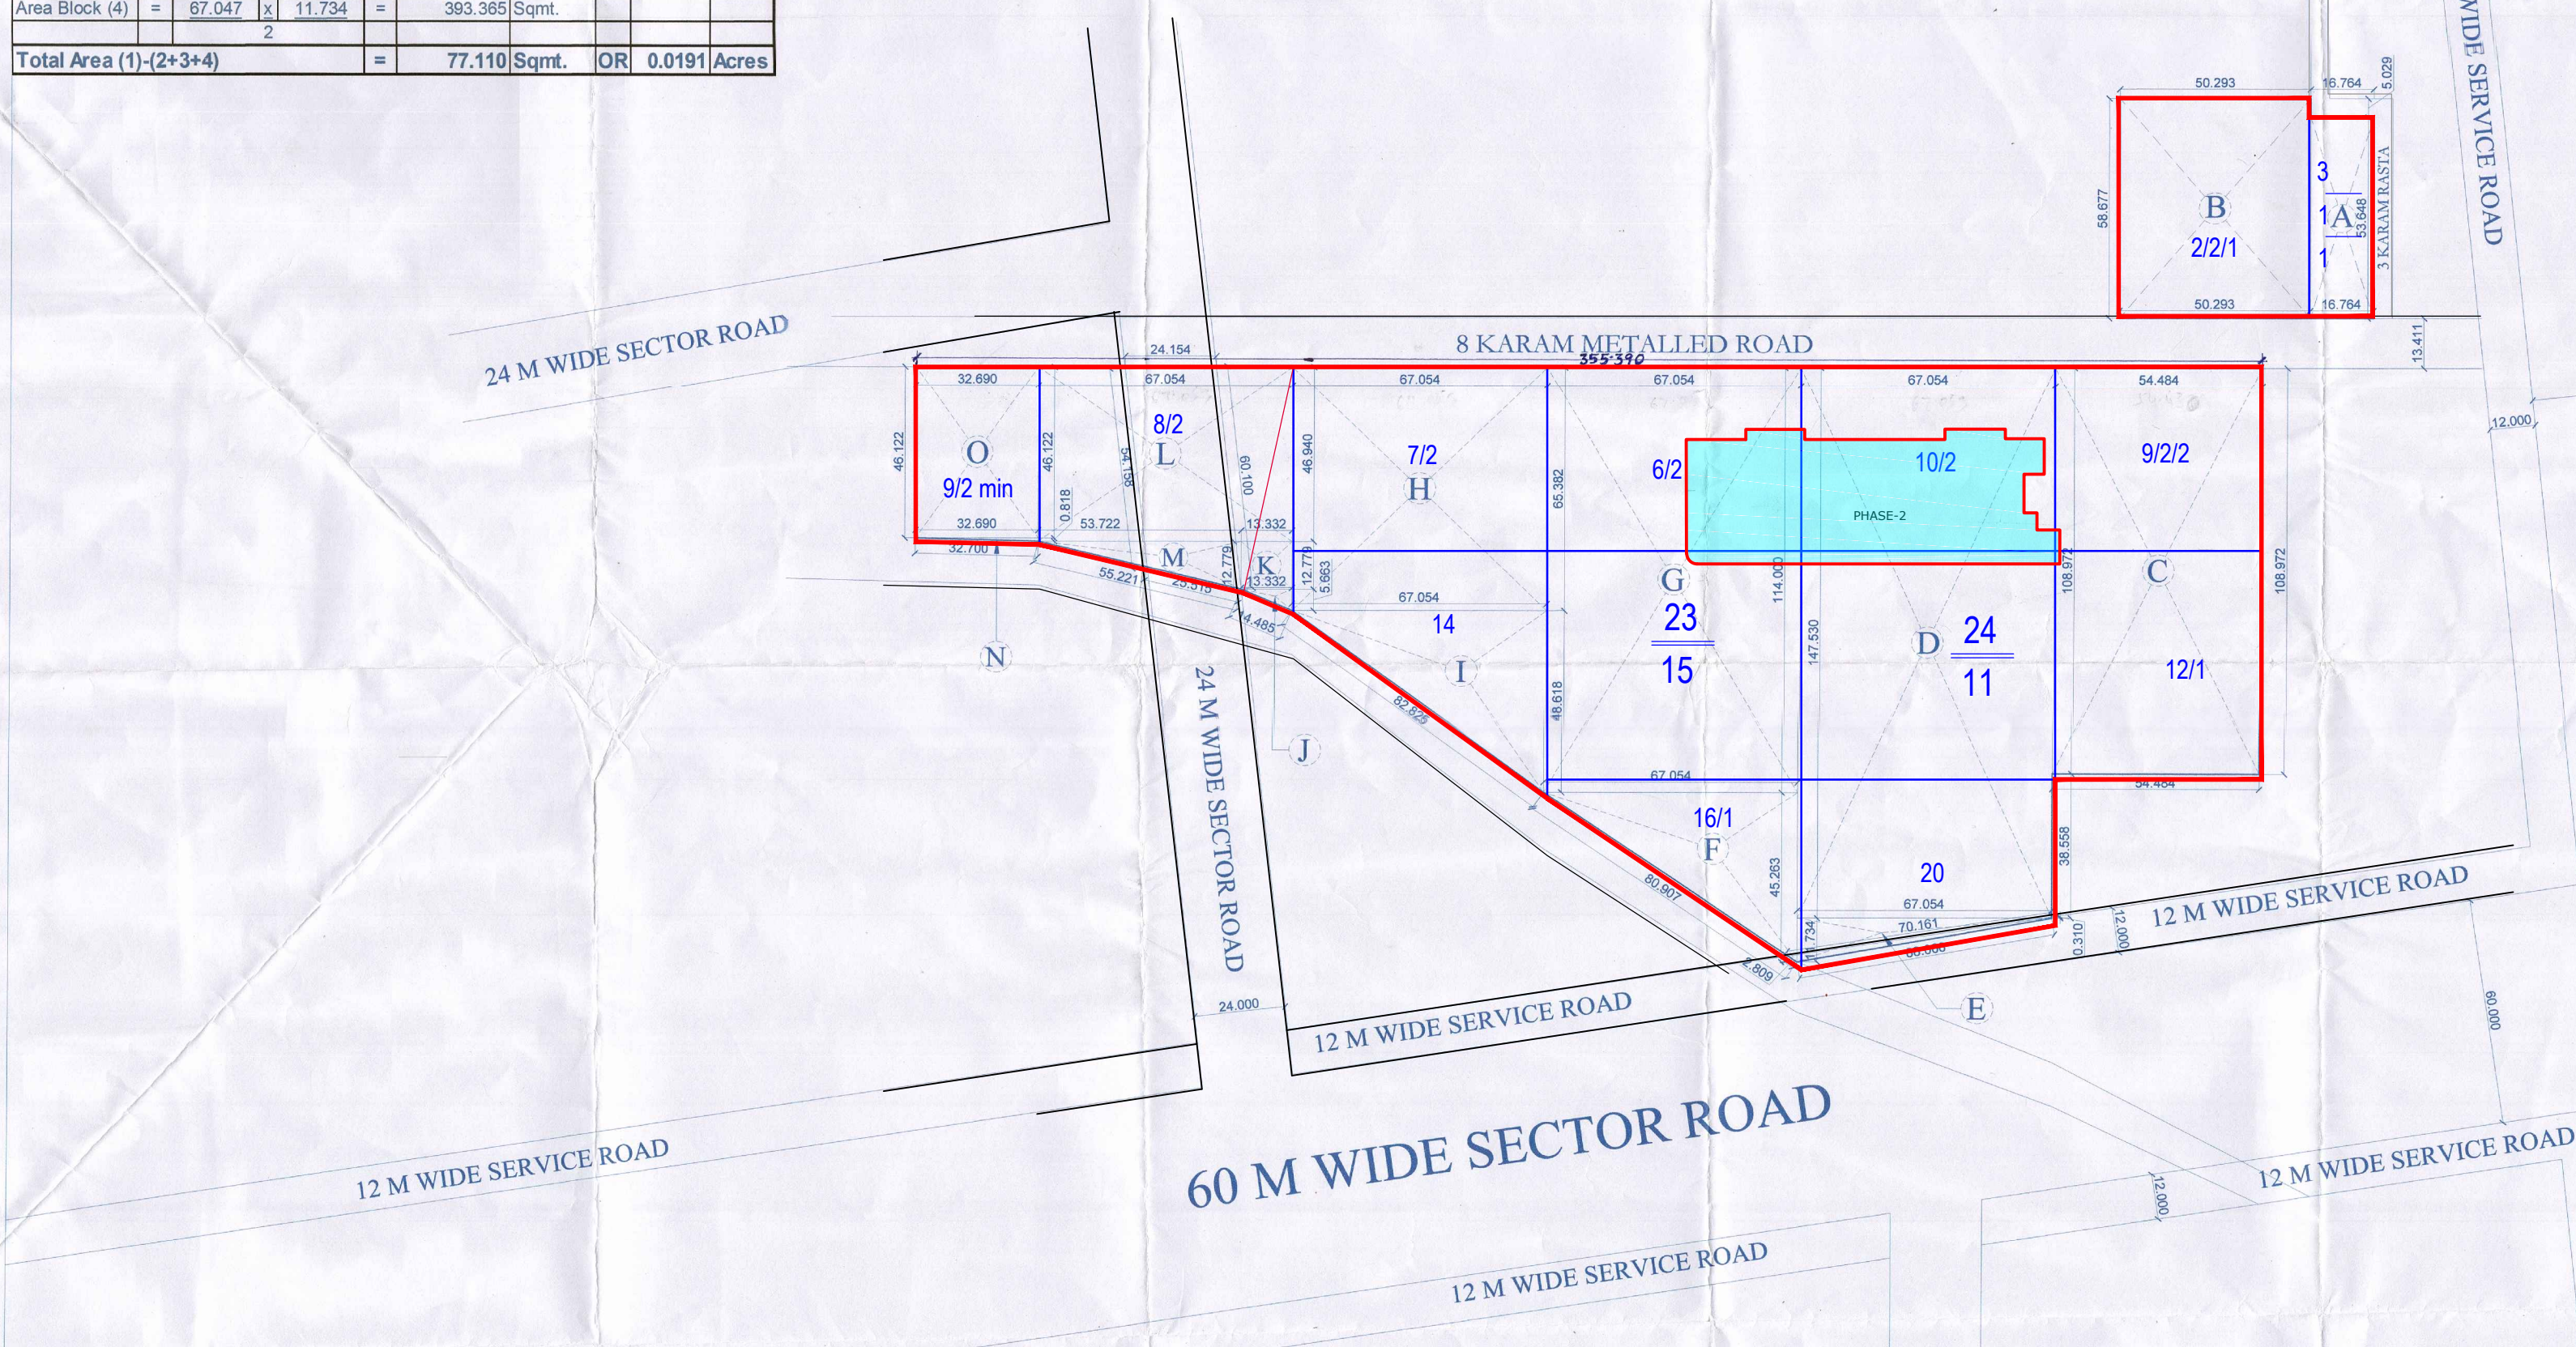

UNDER 12 M WIDE SERVICE ROAD
(PART OF 60 M WIDE SECTOR ROAD)
AREA DETAIL

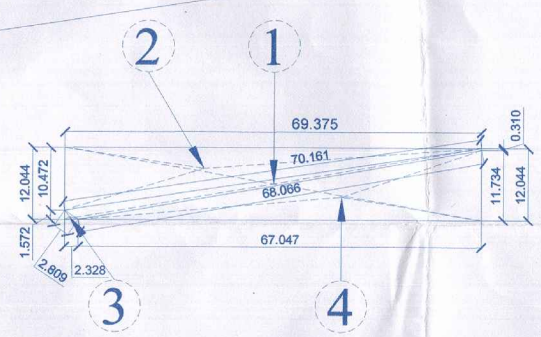

UNDER 24 M WIDE
SECTOR ROAD
AREA DETAIL

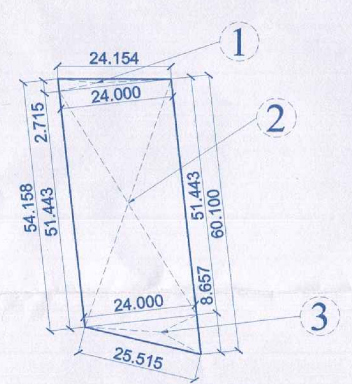

PLOT AREA DIAGRAM

JE Rof
SD
PA
A702
DTP

Notes:

All Dimensions in METERS

No. Date Revision

Client

M/s.PURI CONSTRUCTIONS PVT. LTD.
Per PURI CONSTRUCTIONS PVT. LTD.

Authorized Signatory

Project
Group Housing Colony on Land
Measuring 10.00 Acres with FAR on
the land measuring 8.024 Acres in
revenue estate of village Ullawas,
Sector 61, GMUC Distt., Gurgaon

LOI Memo No.LC-3088-JE (MS)-2016/28453, Dated 30-12-2016
Title
Demarcation Plan

Scale
1:1000

Date
07-01-2017

Drawing No.

Rev. No.

Architect's Signature:

SUHAIL ARIF
ARCHITECT
CA/2003/22512