

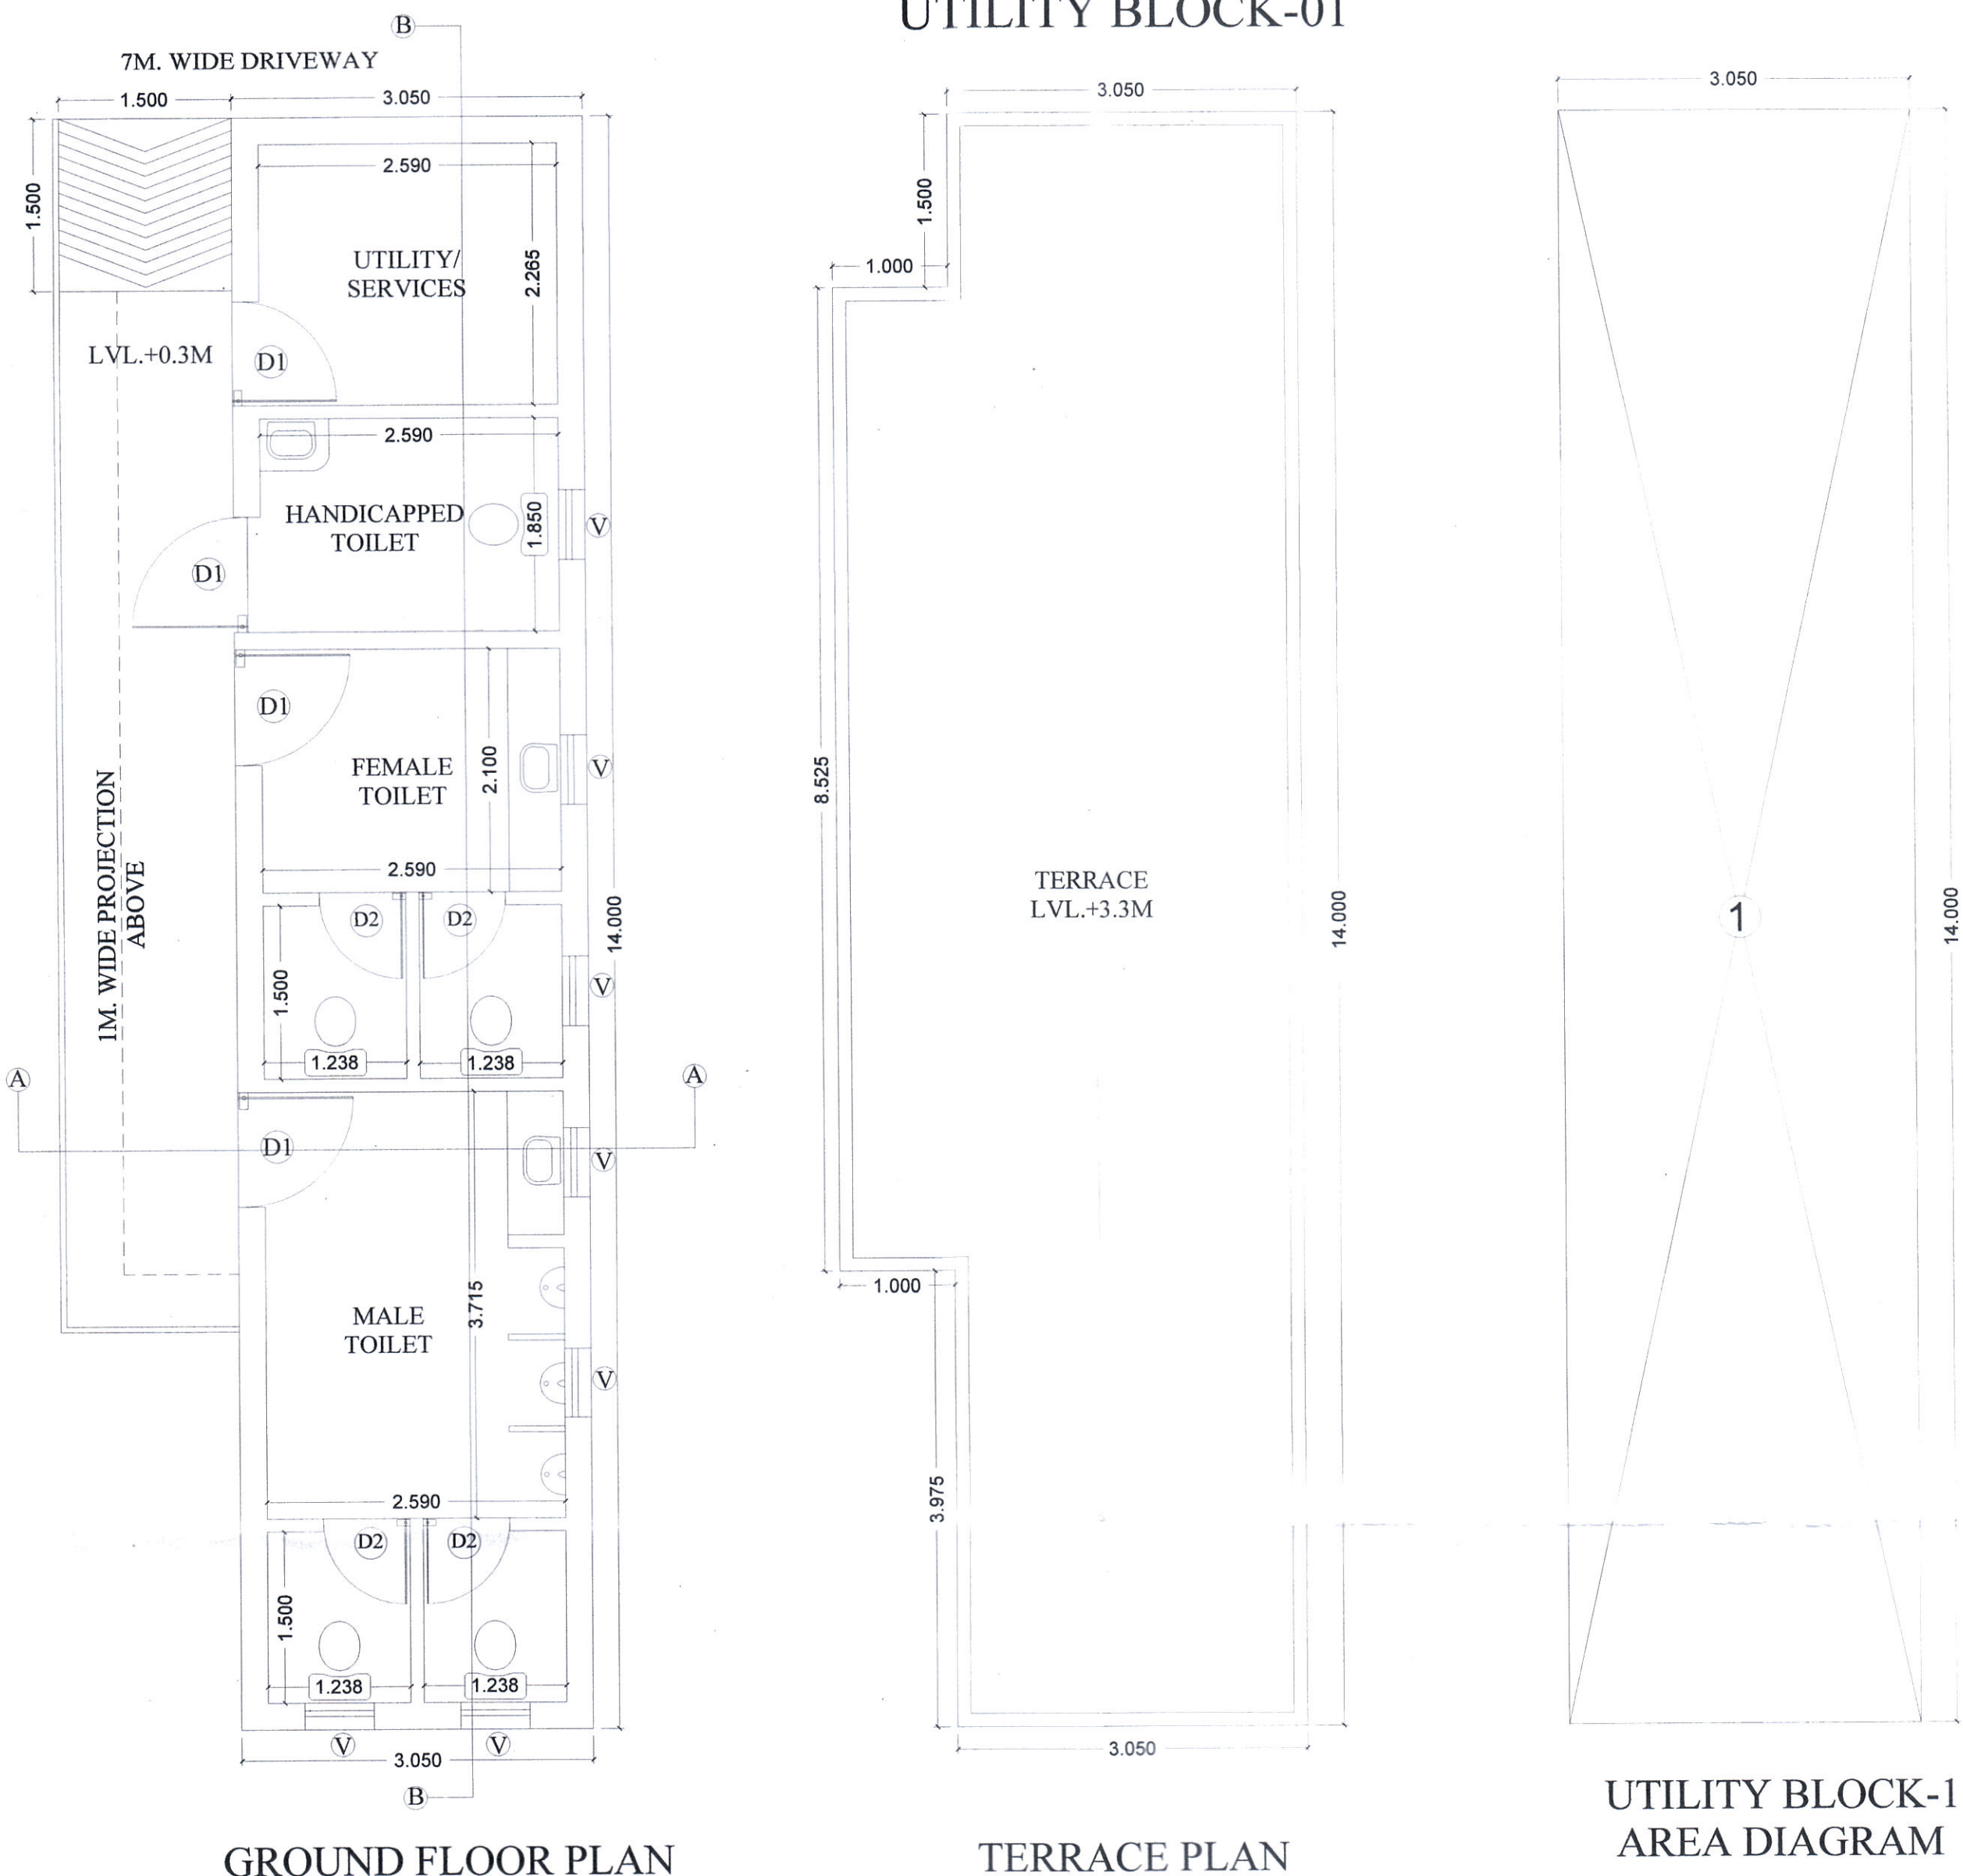
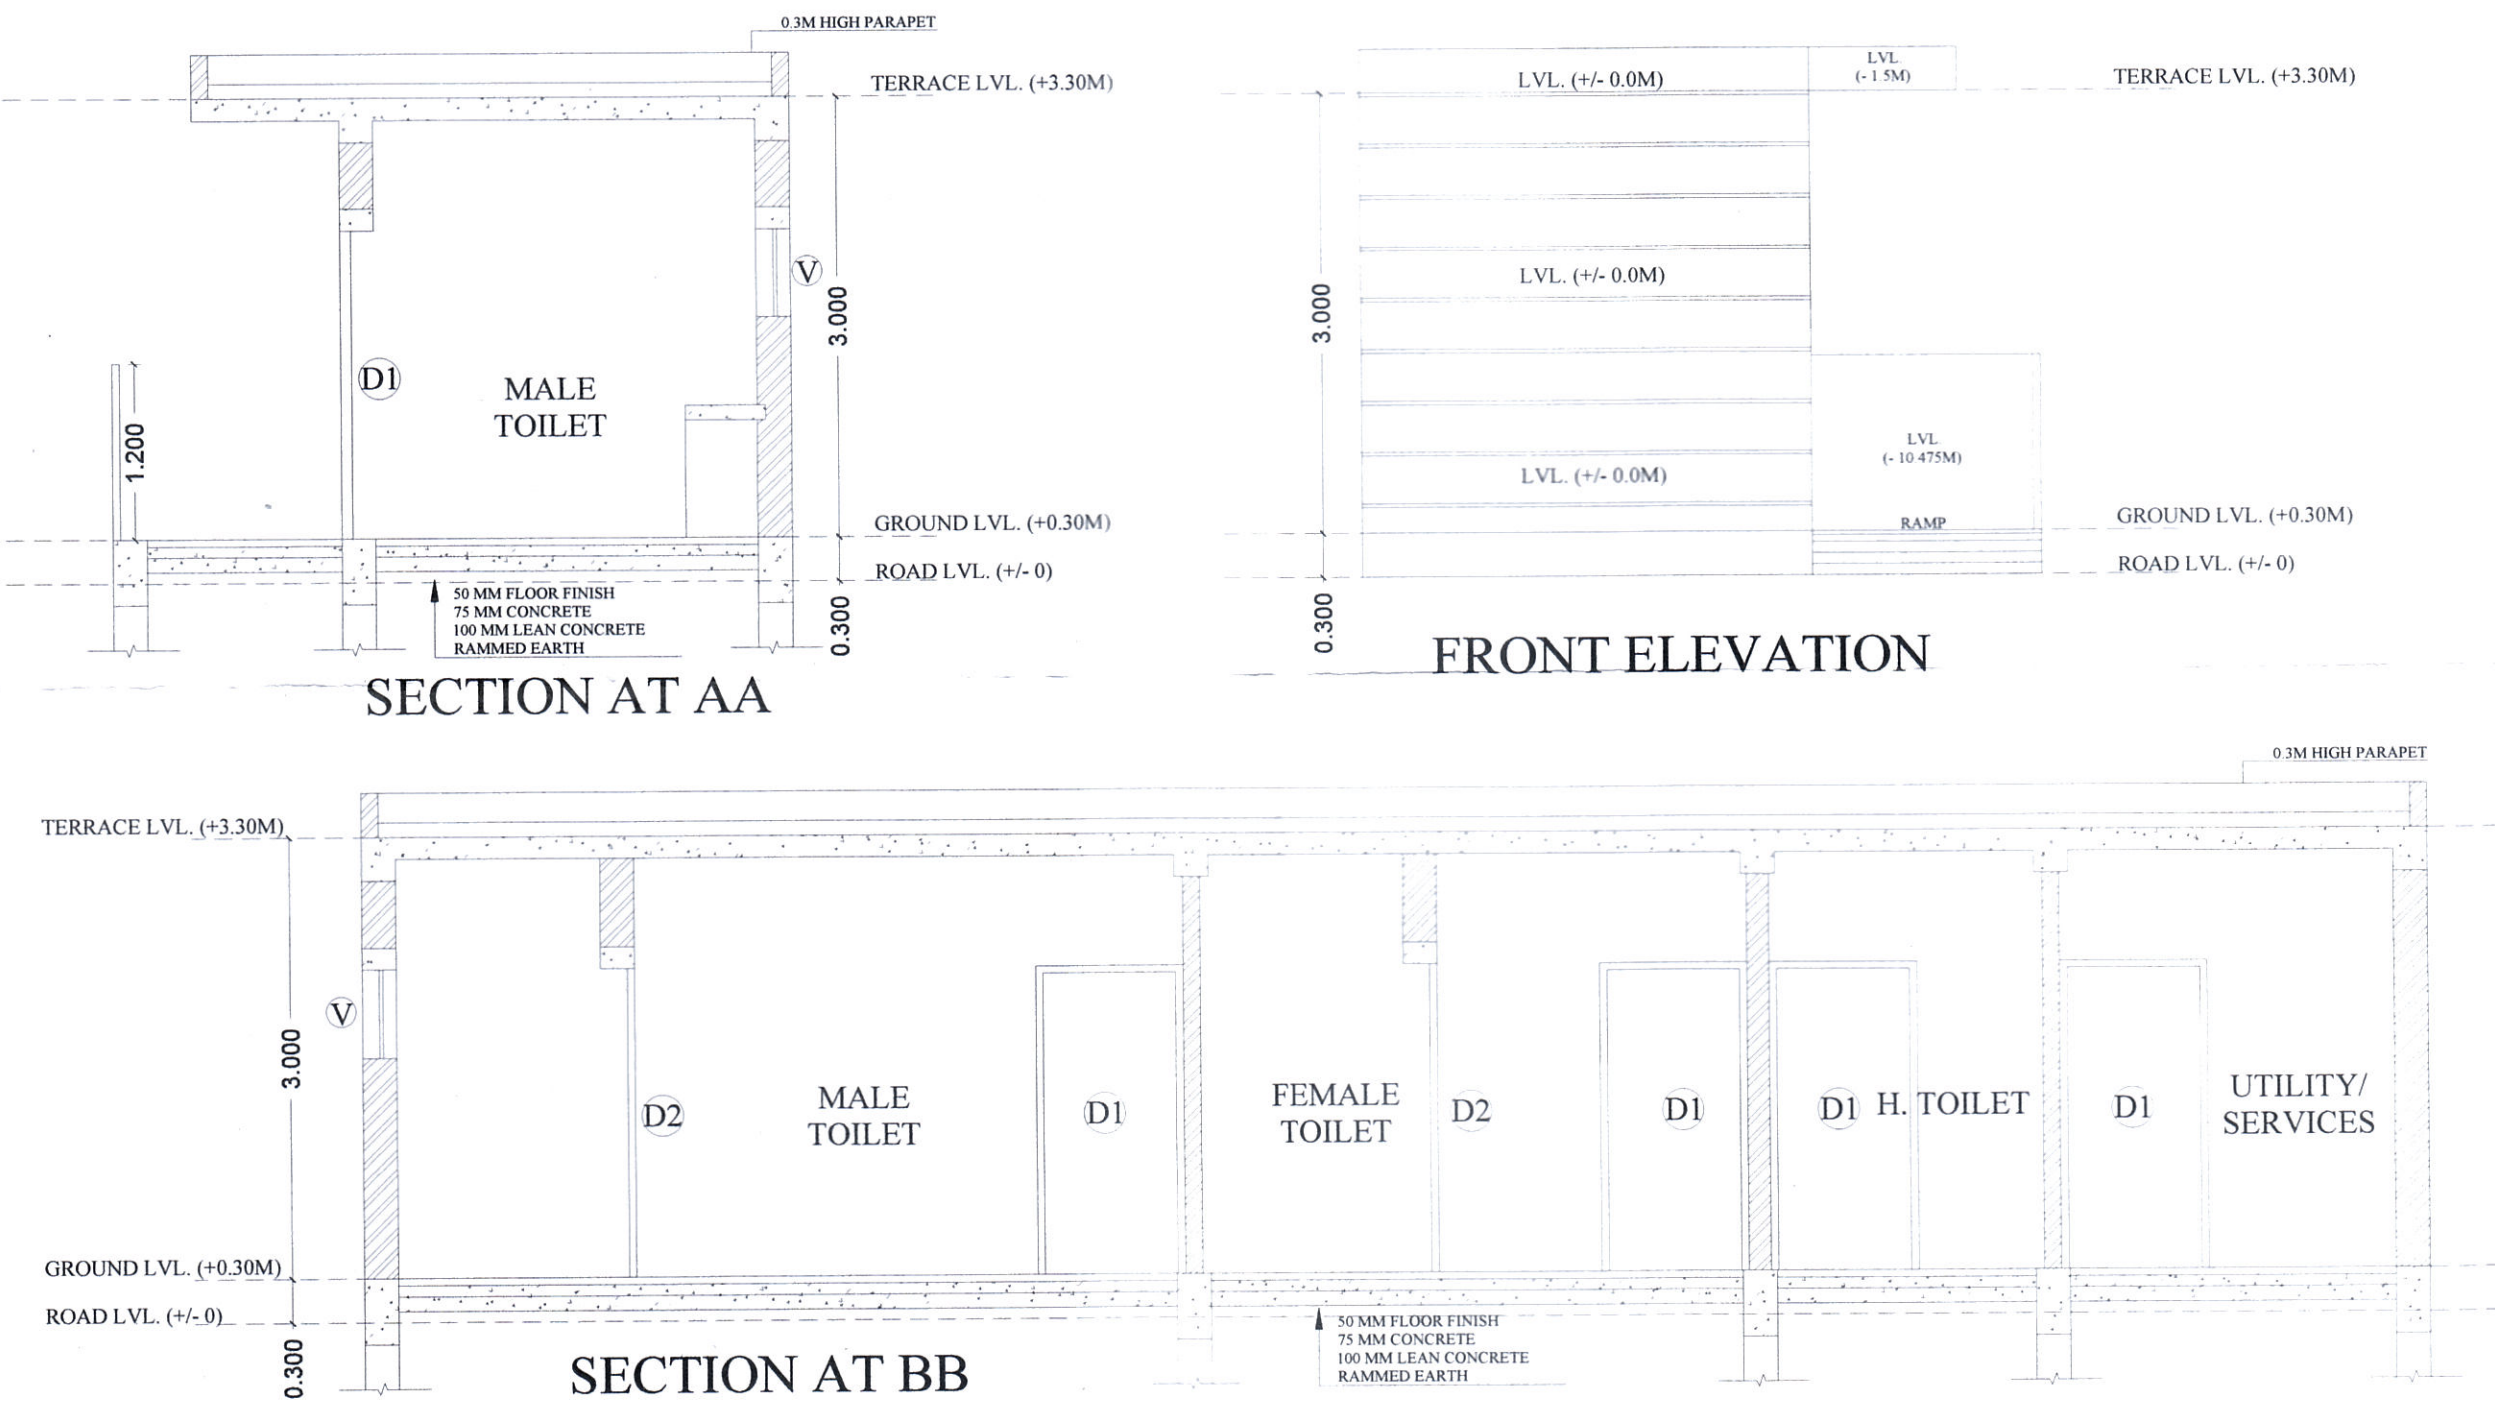


UTILITY BLOCK-01

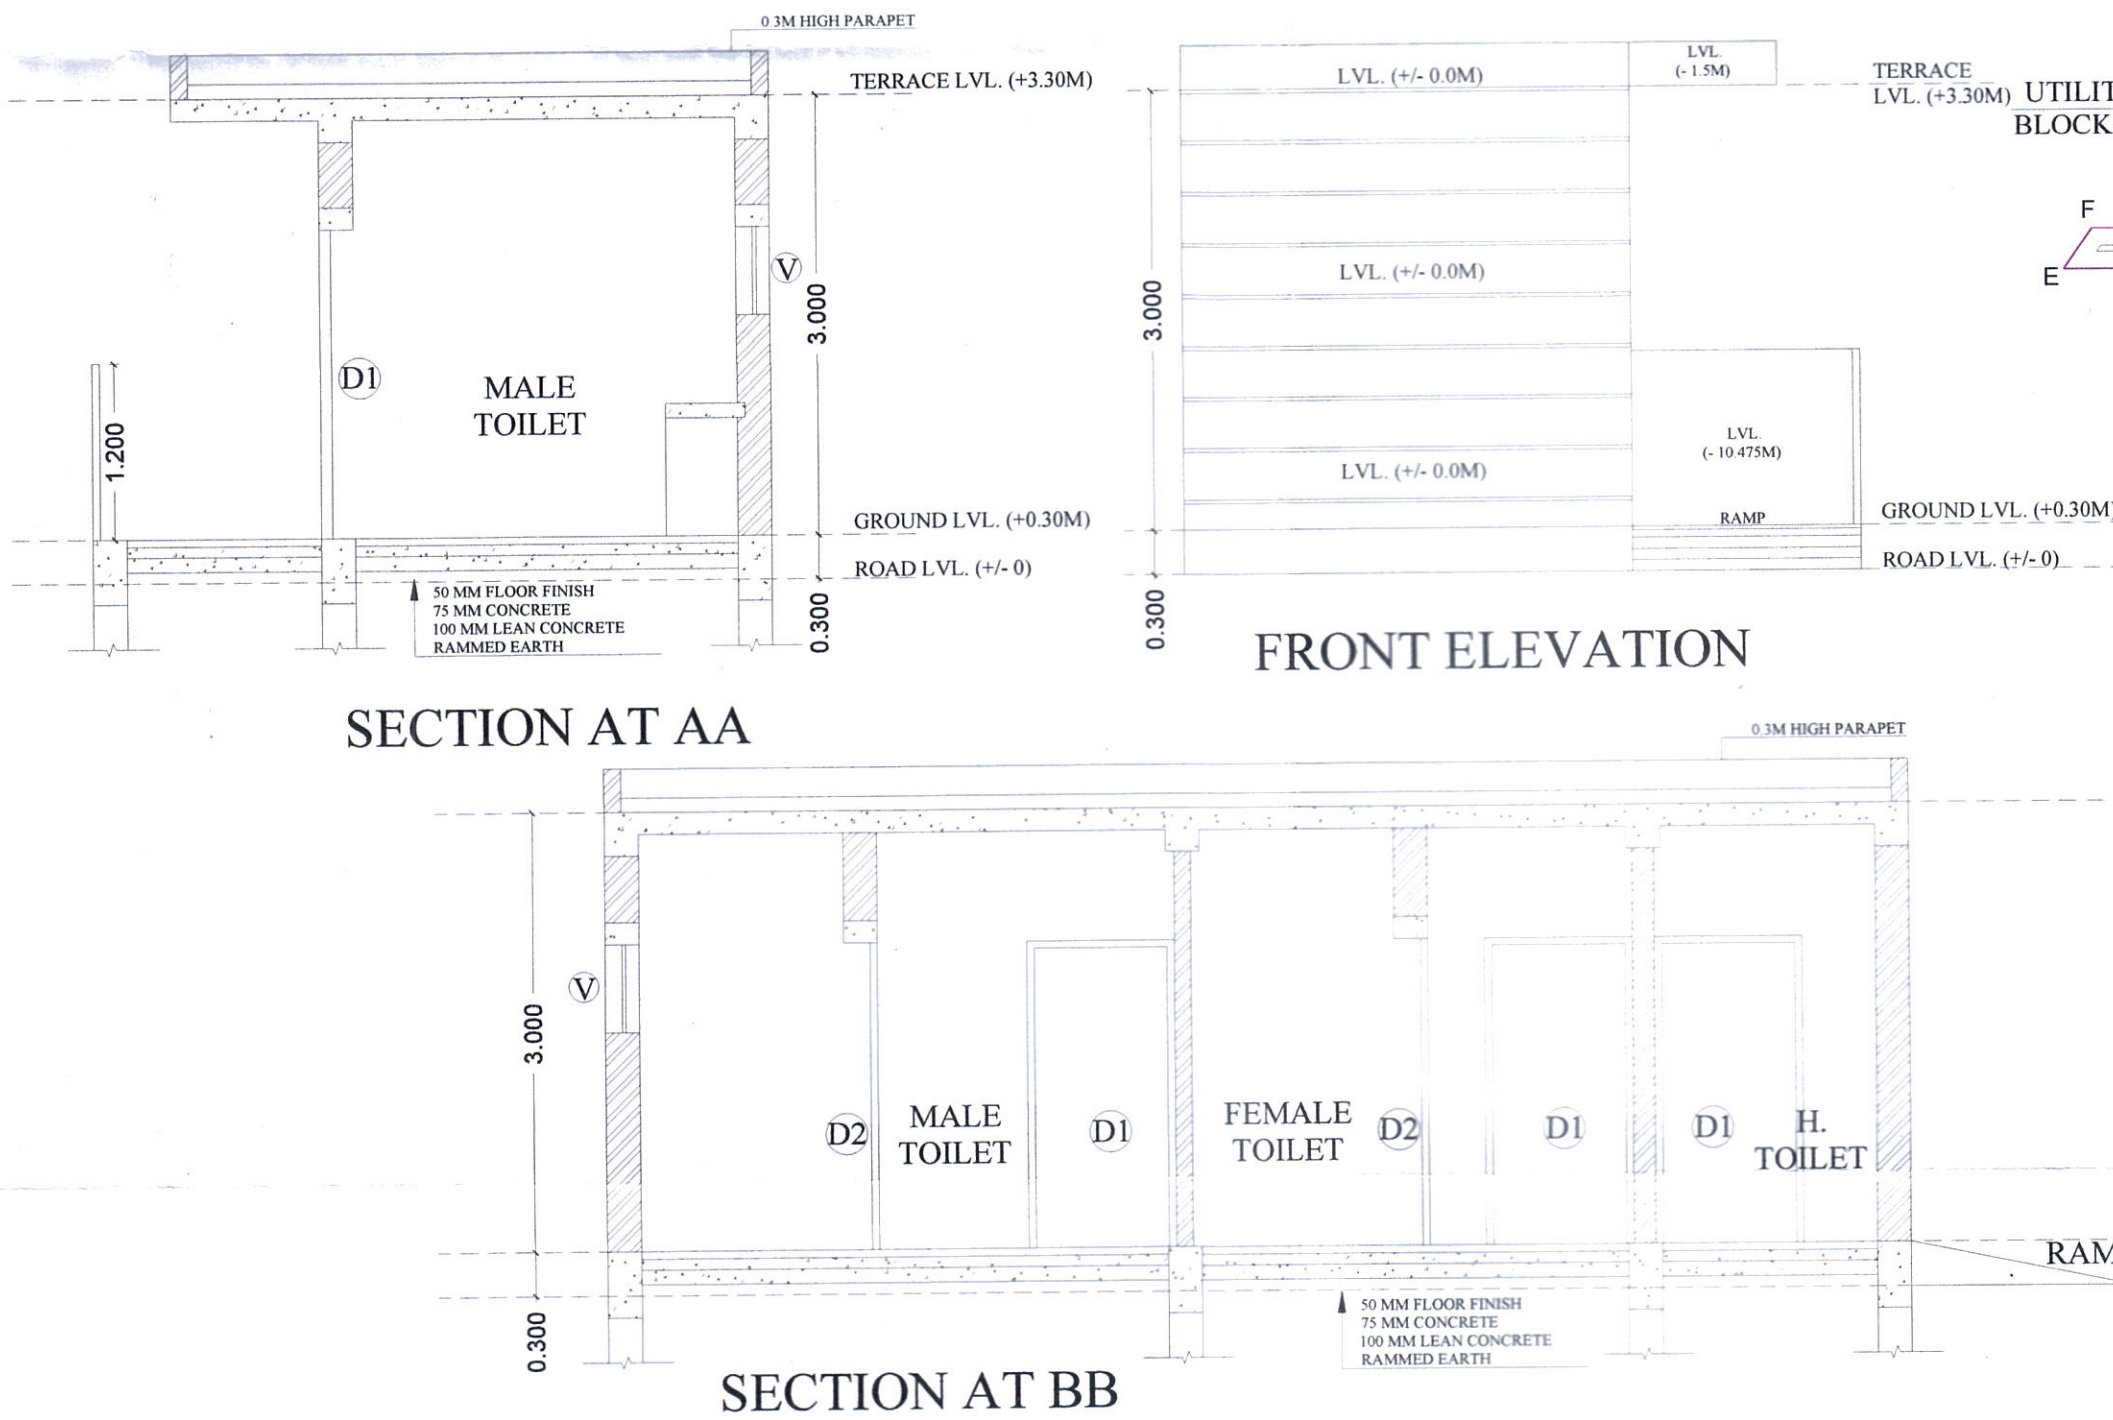

UTILITY BLOCK-02

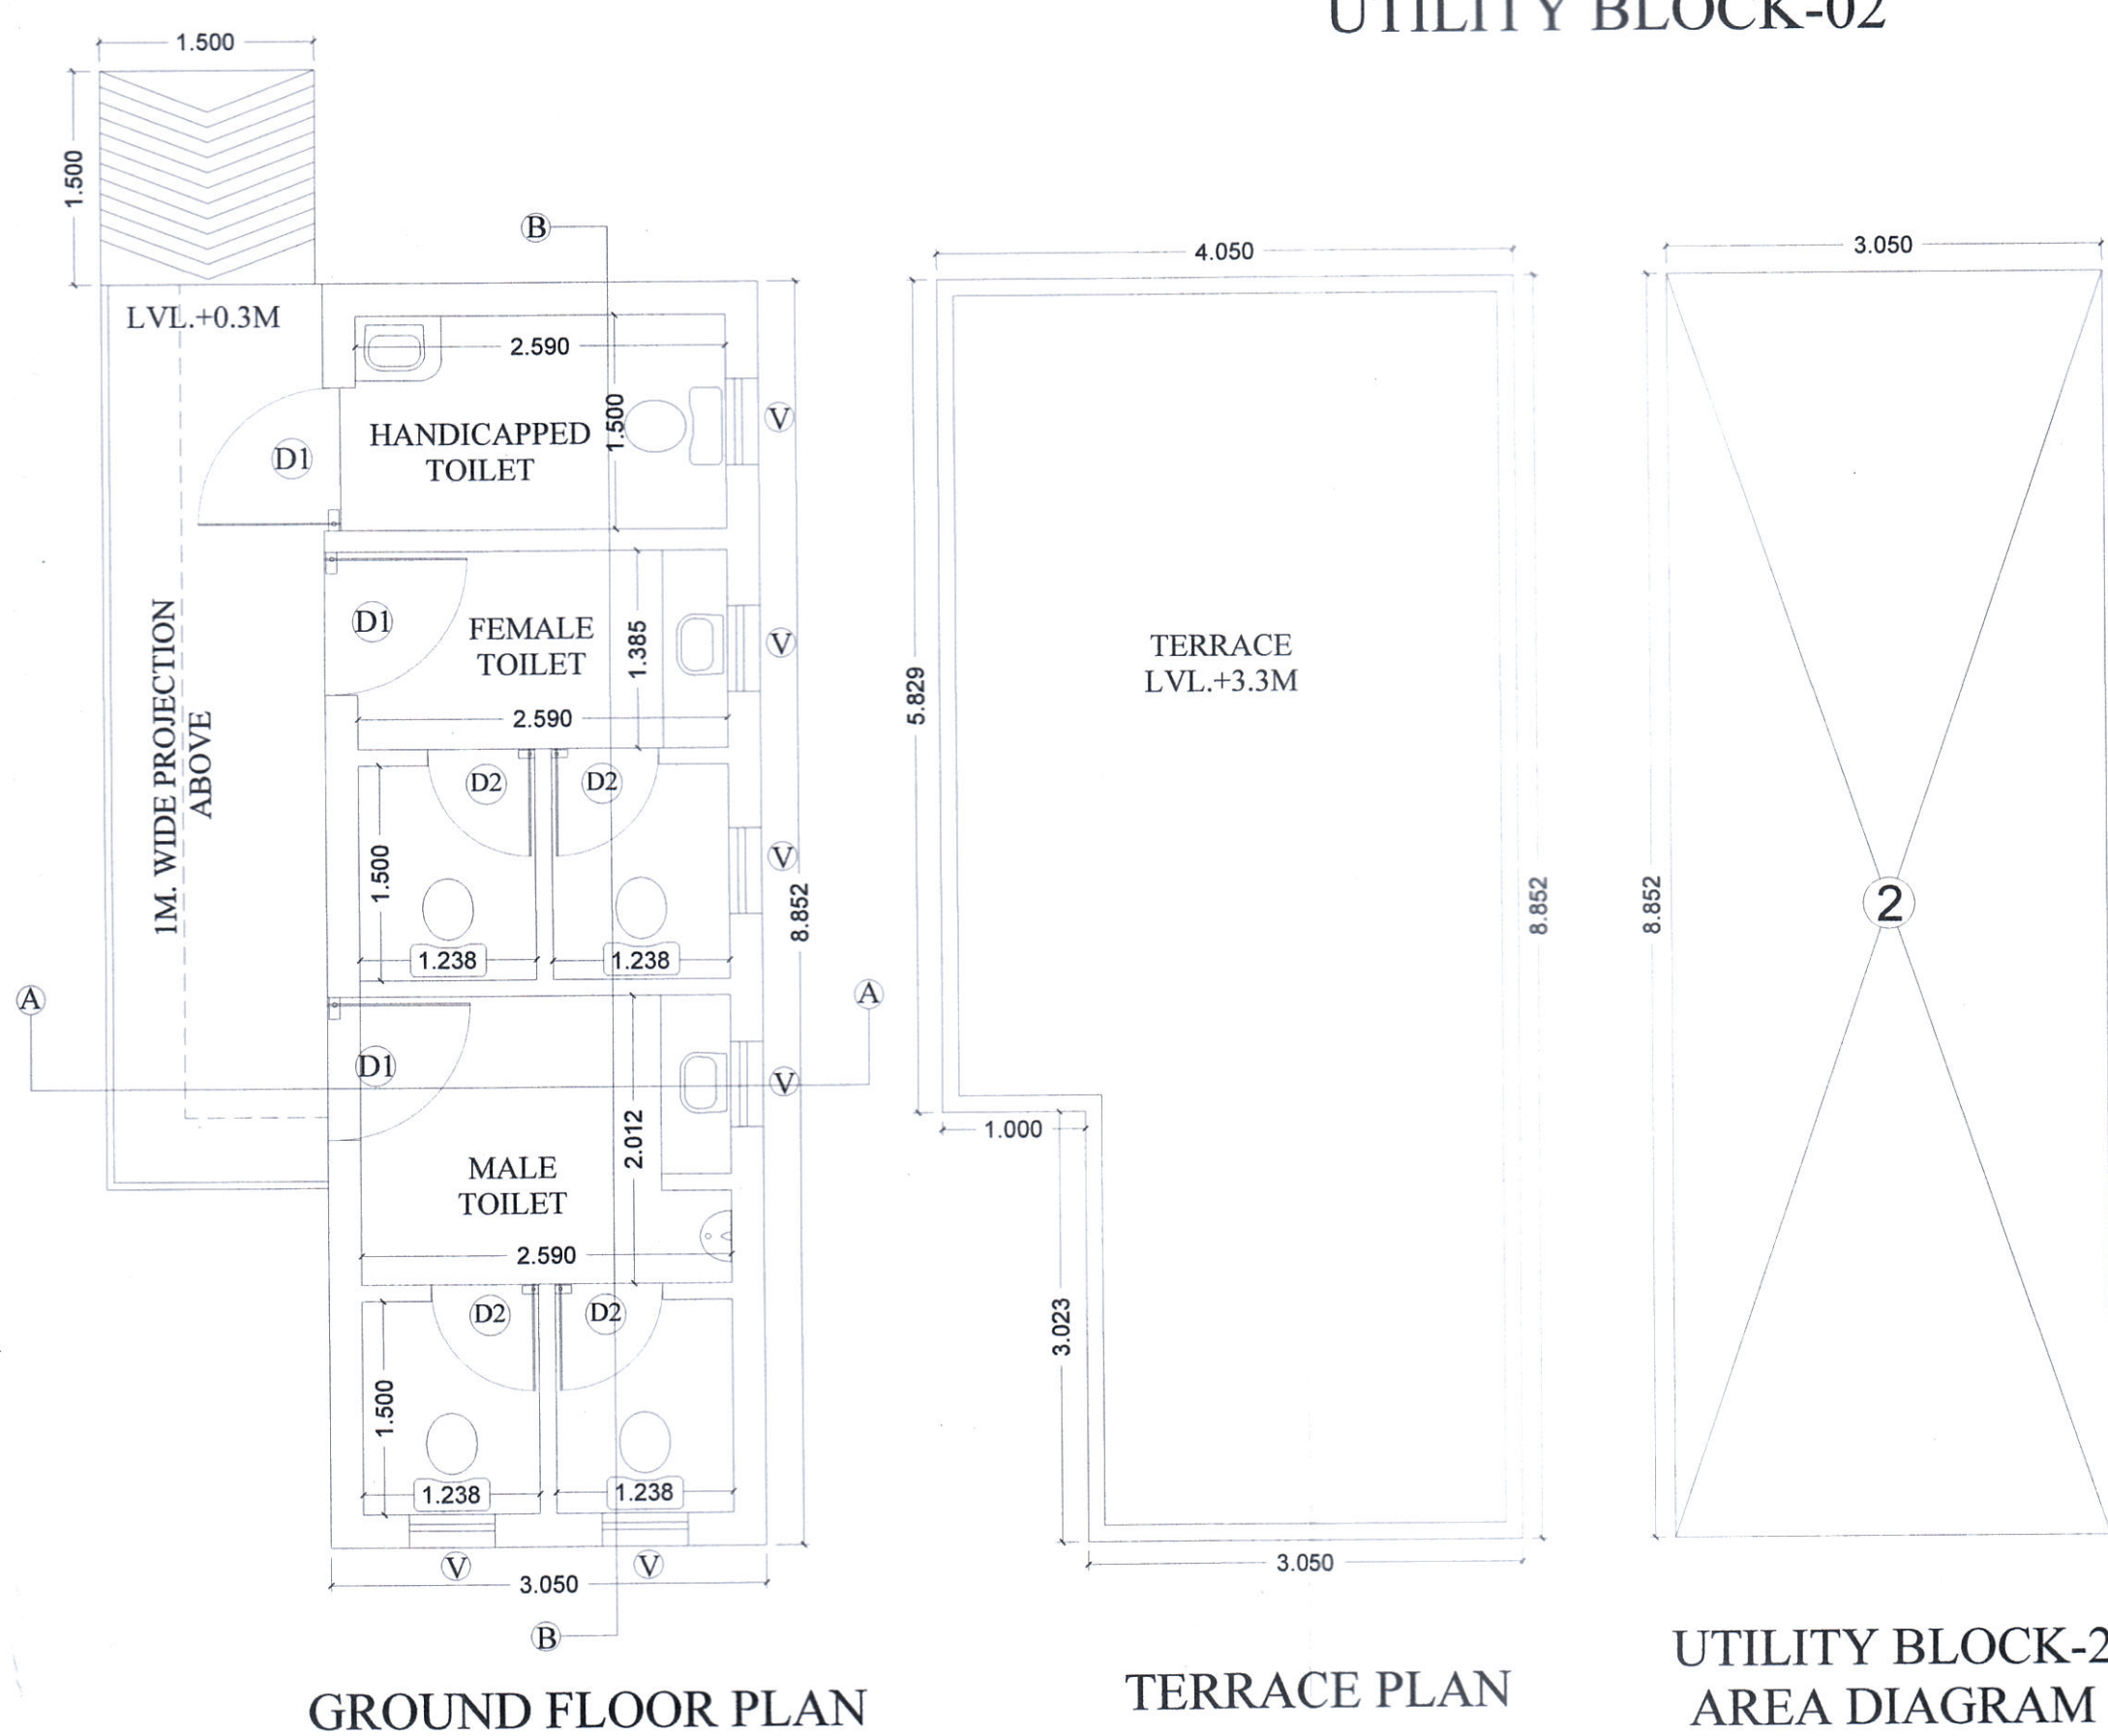

UTILITY BLOCK AREA DETAILS					
	Size -Mt		Sqmt	NO	TOTAL SQMT
UTILITY BLOCK-01	3.05	14.00	42.70	1	42.70
UTILITY BLOCK-02	3.05	8.85	27.00	1	27.00
Total				2	69.70

DOOR WINDOW SCHEDULE			
TYPE	SIZE	SILL LVL.	LINTEL LVL.
D1	1.0M X 2.1M		2.10M
D2	0.75M X 2.1M		2.10M
V	0.60M X 0.6M	1.5M	2.10M

PROJECT:
STANDARD DESIGN OF UTILITY BLOCKS IN COMMERCIAL
PLOTTED COLONY FOR AN AREA OF 5.21875 ACRES, IN
VILLAGE DHUNELA, SECTOR - 36, SOHNA GURUGRAM
BEING DEVELOPED BY M/S SIGNATURE GLOBAL INDIA
PVT. LTD. (LICENSE NO. 22 OF 2022 DT. 11.03.2022)

ARCHITECTS SIGN: AR. AMAN THAKRAL
C.A. No. 79767
AMAN DESIGNS
(M) +91-9034327061

OWNERS SIGN: (K. MAKRAND PANDURANG, IAS)
DTCP (HR)

(RAJESH DUTT)
JD (HQ)

(DINESH KUMAR)
SD (HQ)

(OM PARKASH)
ATP (HQ)

(HITESH SHARMA)
STP (HQ)

(P. P. SINGH)
CTP (HR)