


TO BE READ WITH THIS OFFICE
MEMO NO.:
DATED:

J.D. P.A. A.T.P.

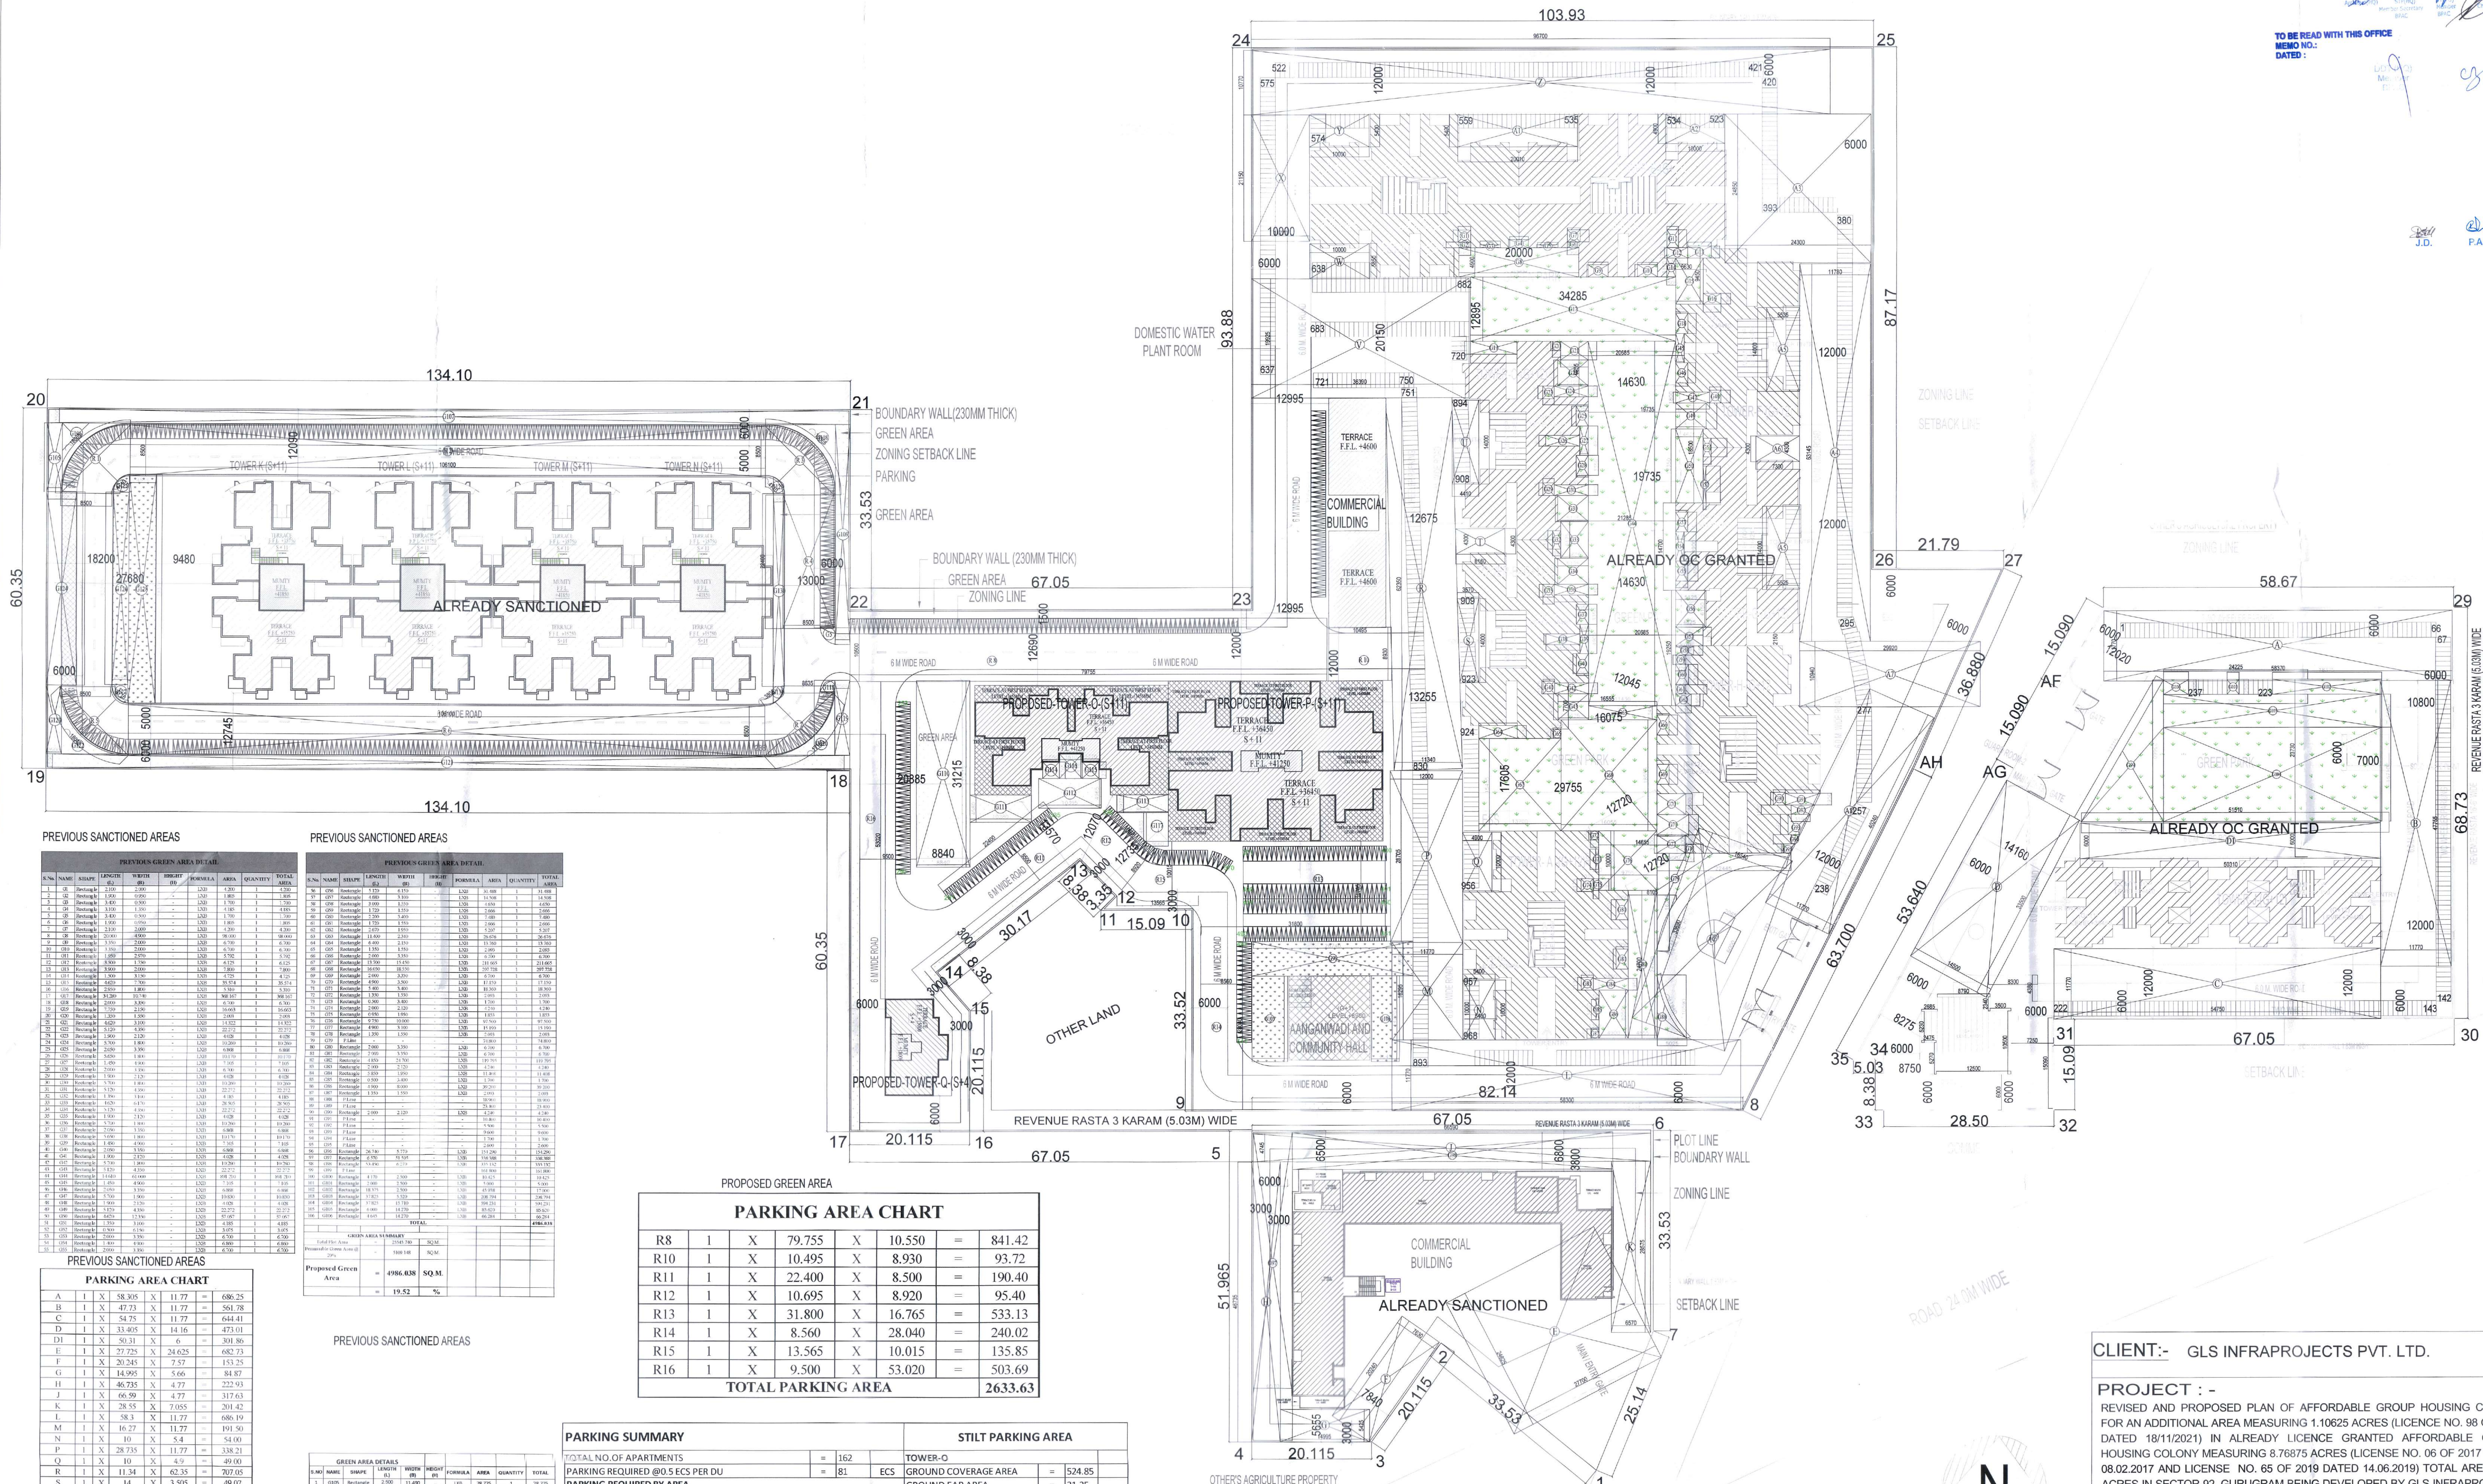

PREVIOUS SANCTIONED AREAS

PREVIOUS GREEN AREA DETAIL											
S.NO.	NAME	SHAPE	LENGTH	BREADTH	PERIMETER	AREA	QUANTITY	TOTAL AREA			

PREVIOUS SANCTIONED AREAS

PARKING AREA CHART						
A	1	X	58.305	X	11.77	= 680.25
B	1	X	47.73	X	11.77	= 561.78
C	1	X	54.75	X	11.77	= 644.41
T	1	X	8.22	X	4.3	= 35.35
U	1	X	14	X	4.43	= 62.22
V	1	X	36.39	X	19.925	= 725.07
W	1	X	10	X	5.85	= 58.50
X	1	X	21.15	X	11.77	= 248.94
Y	1	X	14	X	5.4	= 75.60
Z	1	X	96.7	X	11.77	= 1338.16
A1	1	X	20	X	5.4	= 108.00
A2	1	X	20	X	4.9	= 98.00
A3	1	X	23.3	X	28.38	= 660.86
A4	1	X	63.145	X	11.77	= 743.33
A5	2	X	14	X	5.25	= 154.70
A6	1	X	7.3	X	4.3	= 31.39
A7	1	X	29.92	X	10.901	= 325.77
A8	1	X	40.04	X	11.77	= 471.27
A9	1	X	33.69	X	16.54	= 557.23
