

This is a "PROVISIONAL BUILDING PLAN" applied for the purpose of inviting objections from the general public.

DDT (M)
Member
BPAC

STAFF (M)
Member Secretary
BPAC

STAFF (M)
Member Secretary
BPAC


TO BE READ WITH THIS OFFICE
MEMO NO.:
DATED:

BPAC


J.D. P.A. A.T.P.



SECTION AT -A-A

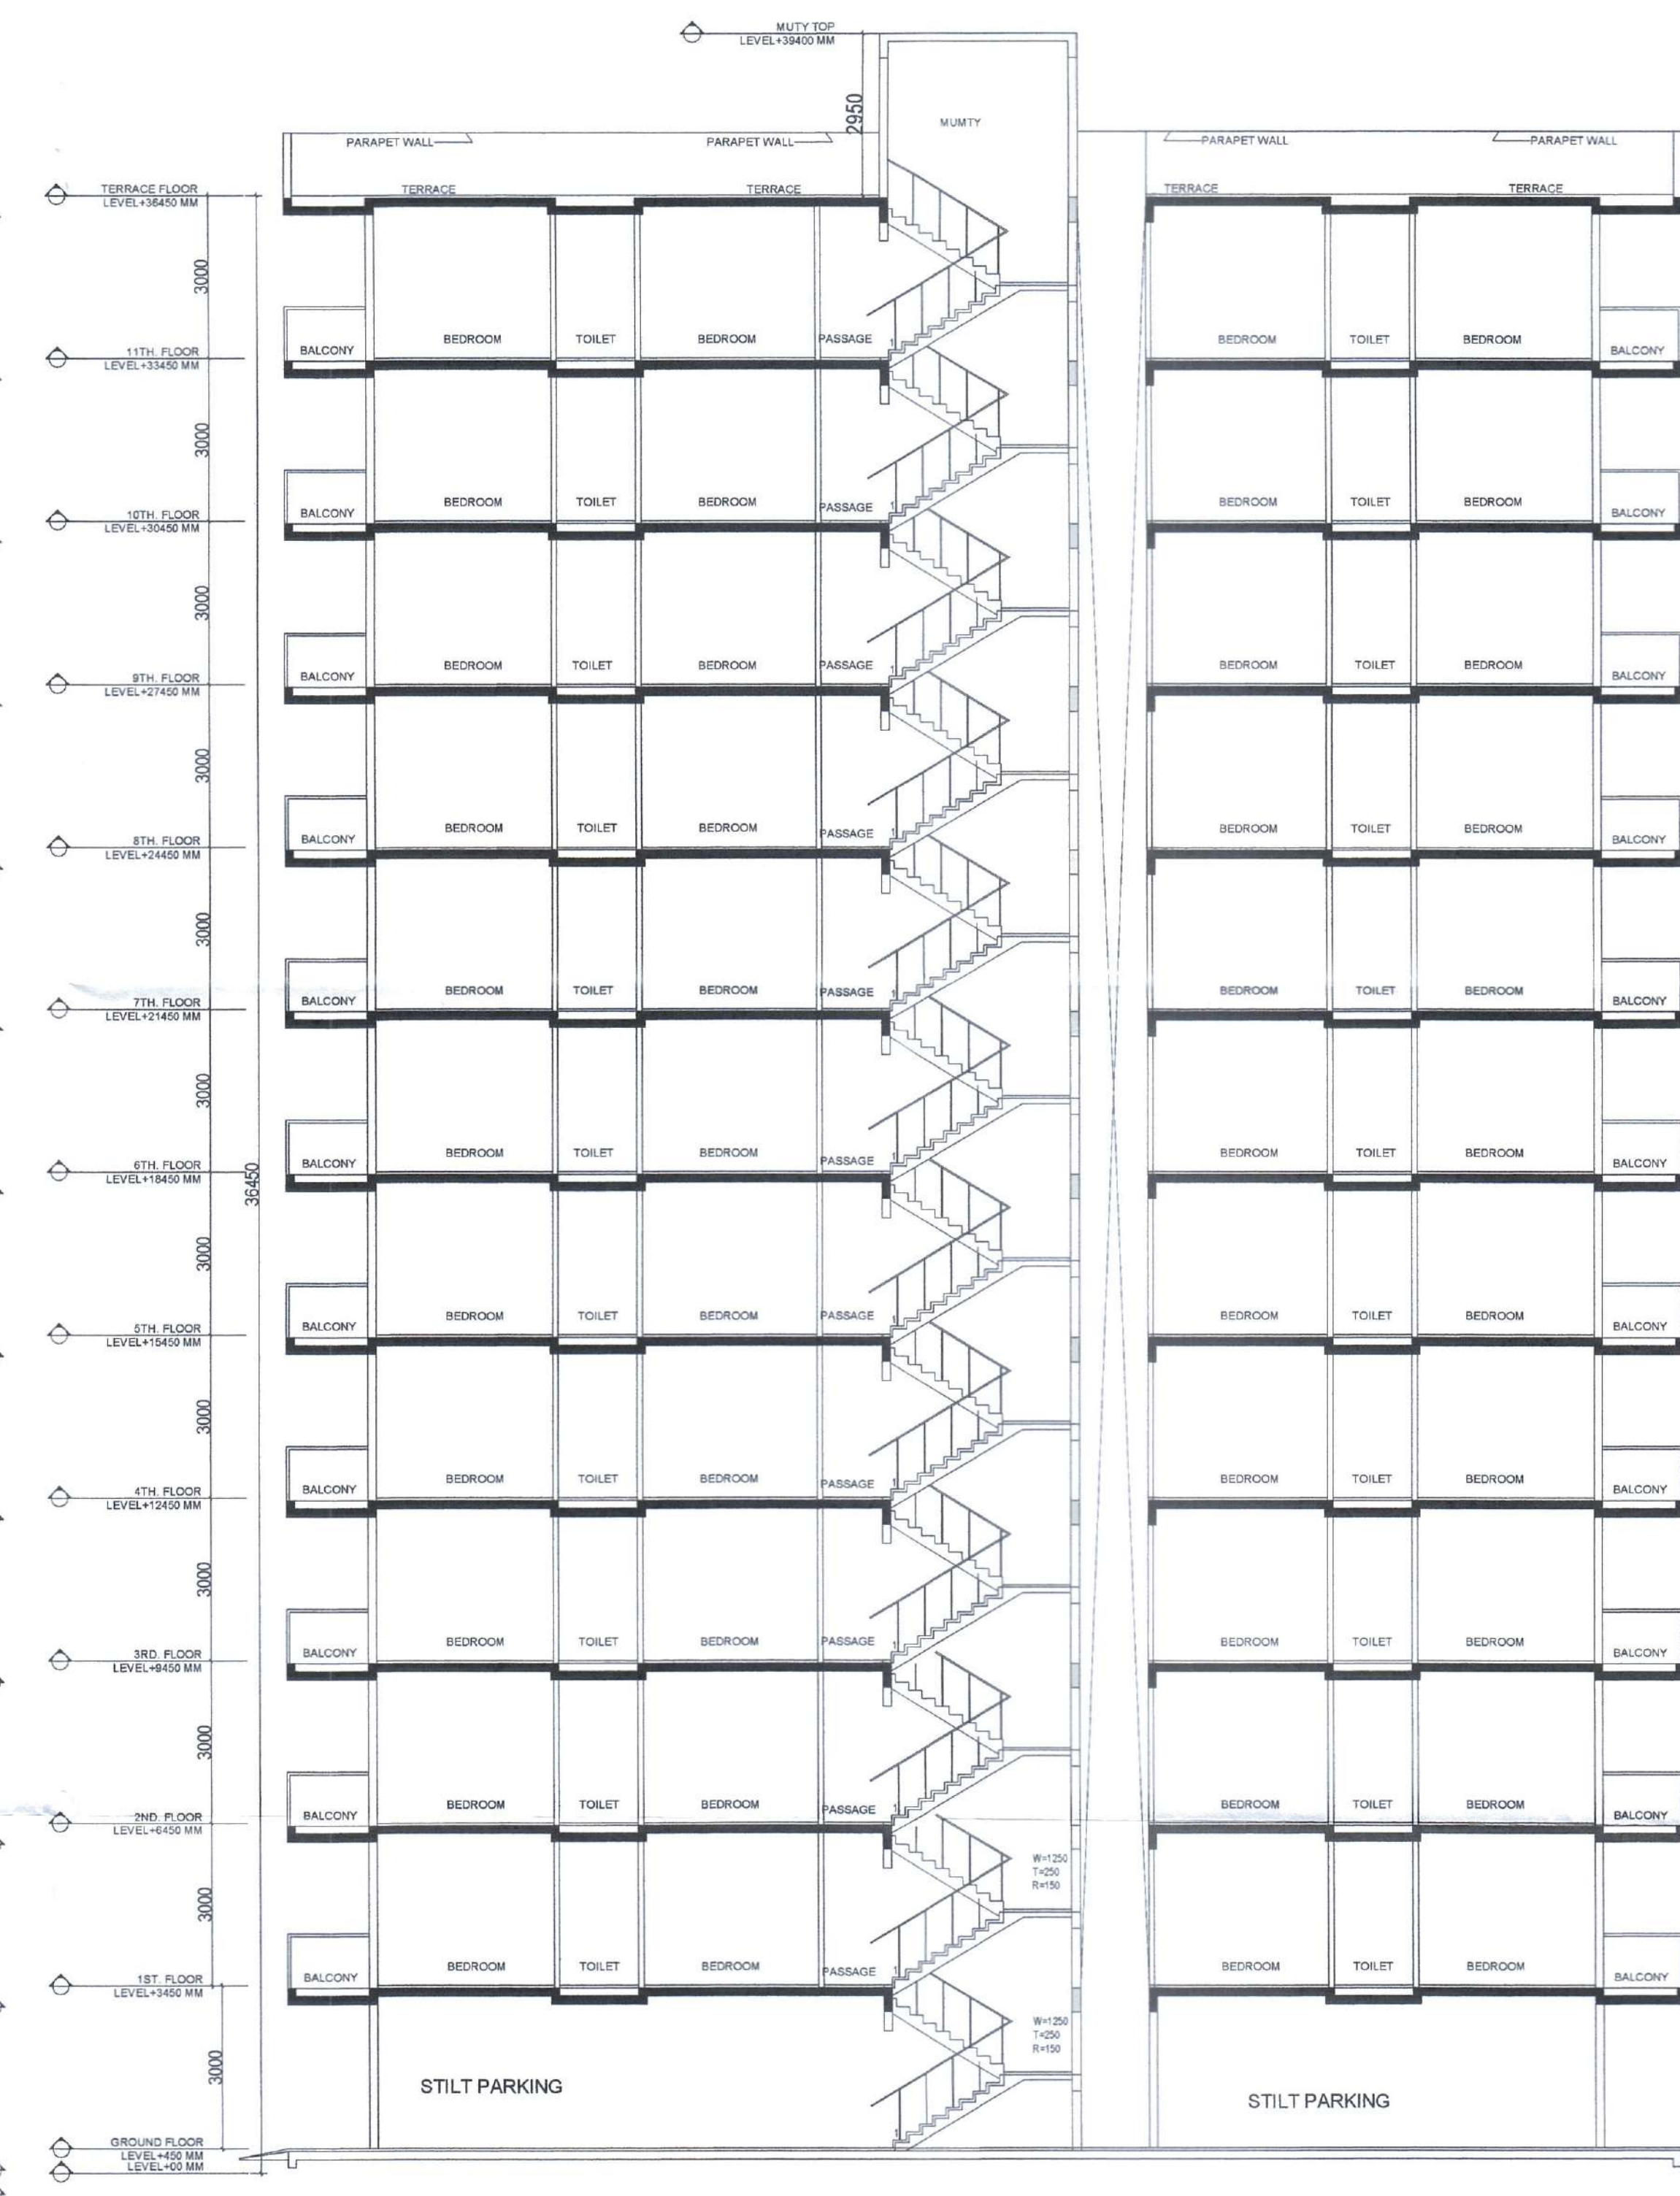

SECTION AT -B-B

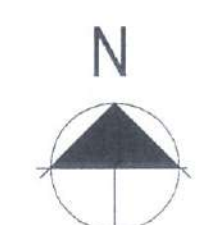

CLIENT:- GLS INFRAPROJECTS PVT. LTD.

PROJECT :-
REVISED AND PROPOSED PLAN OF AFFORDABLE GROUP HOUSING COLONY FOR AN ADDITIONAL AREA MEASURING 1.10625 ACRES (LICENCE NO. 98 OF 2021 DATED 18/11/2021) IN ALREADY LICENCE GRANTED AFFORDABLE GROUP HOUSING COLONY MEASURING 8.78975 ACRES (LICENCE NO. 08 OF 2017 DATED 08/02/2017 AND LICENCE NO. 05 OF 2019 DATED 14/06/2019) TOTAL AREA 9.896 ACRES IN SECTOR-92, GURUGRAM BEING DEVELOPED BY GLS INFRAPROJECTS PVT. LTD.

ARCHITECTS



For GLS:

APPLICANT'S SIGN.

SCALE: 1:100

DRAWING NAME
SECTION - A-A AND B-B & TERRACE

DRAWING NO. SUB-09

VIMAL BAJAJ
Architect CA/96/19791
938, Sector-14, Gurgaon

ARCHITECT'S SIGN