


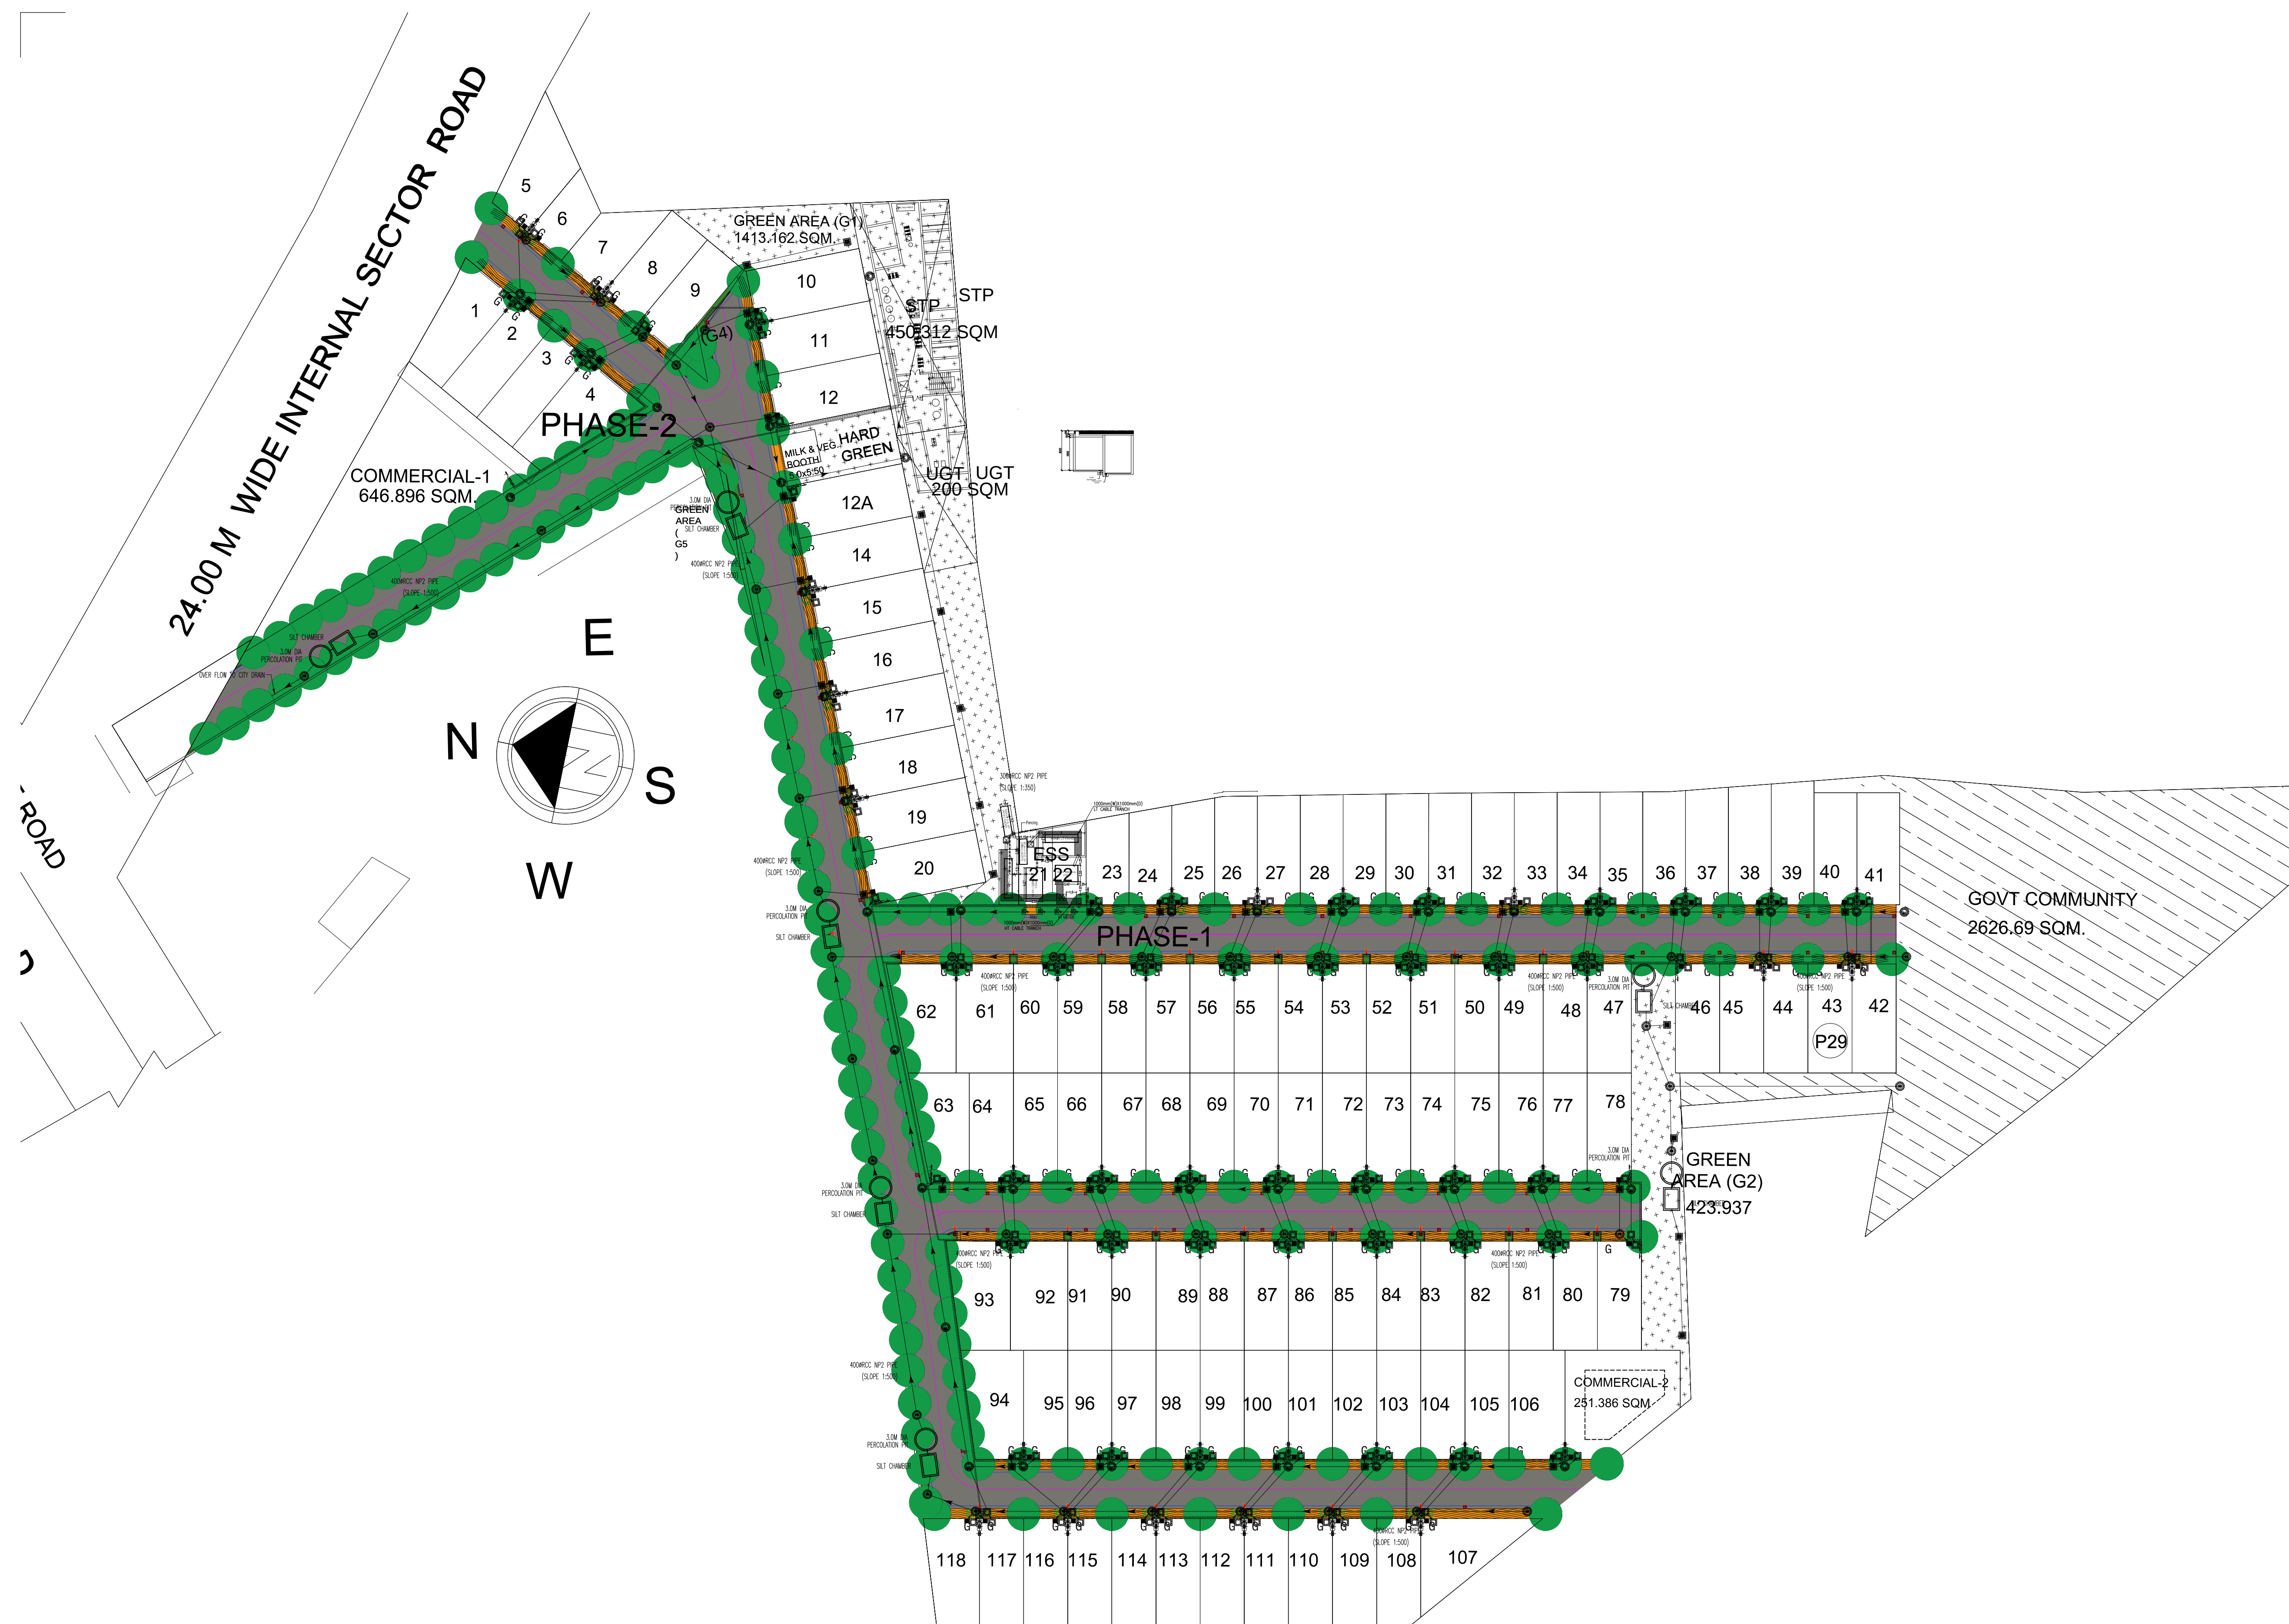

I AM OUT OF AM

NO.	DATE	REVISION

PROJECT
DDJAY PLOTTED
COLONY SECTOR - 78
GURUGRAM (HR)

LANDSCAPE ARCHITECTS

SJA

CONSULTANTS

Urban Design • Landscape • Architecture

N-11, Jangpura Extension, New Delhi 110014
Phone +91.11.24320635, mail@sjaconsultants.com

TITLE

LANDSCAPE PLAN

SCALE

1:500

DATE 01.05.2022

DRAWING NO. L-100

	REVISION NO.	DRAWN
	00	

This drawing is copyright. It is the property of the architect and is not to be reproduced, copied, handed over to a third party or used for any purpose other than for which it has been loaned.