
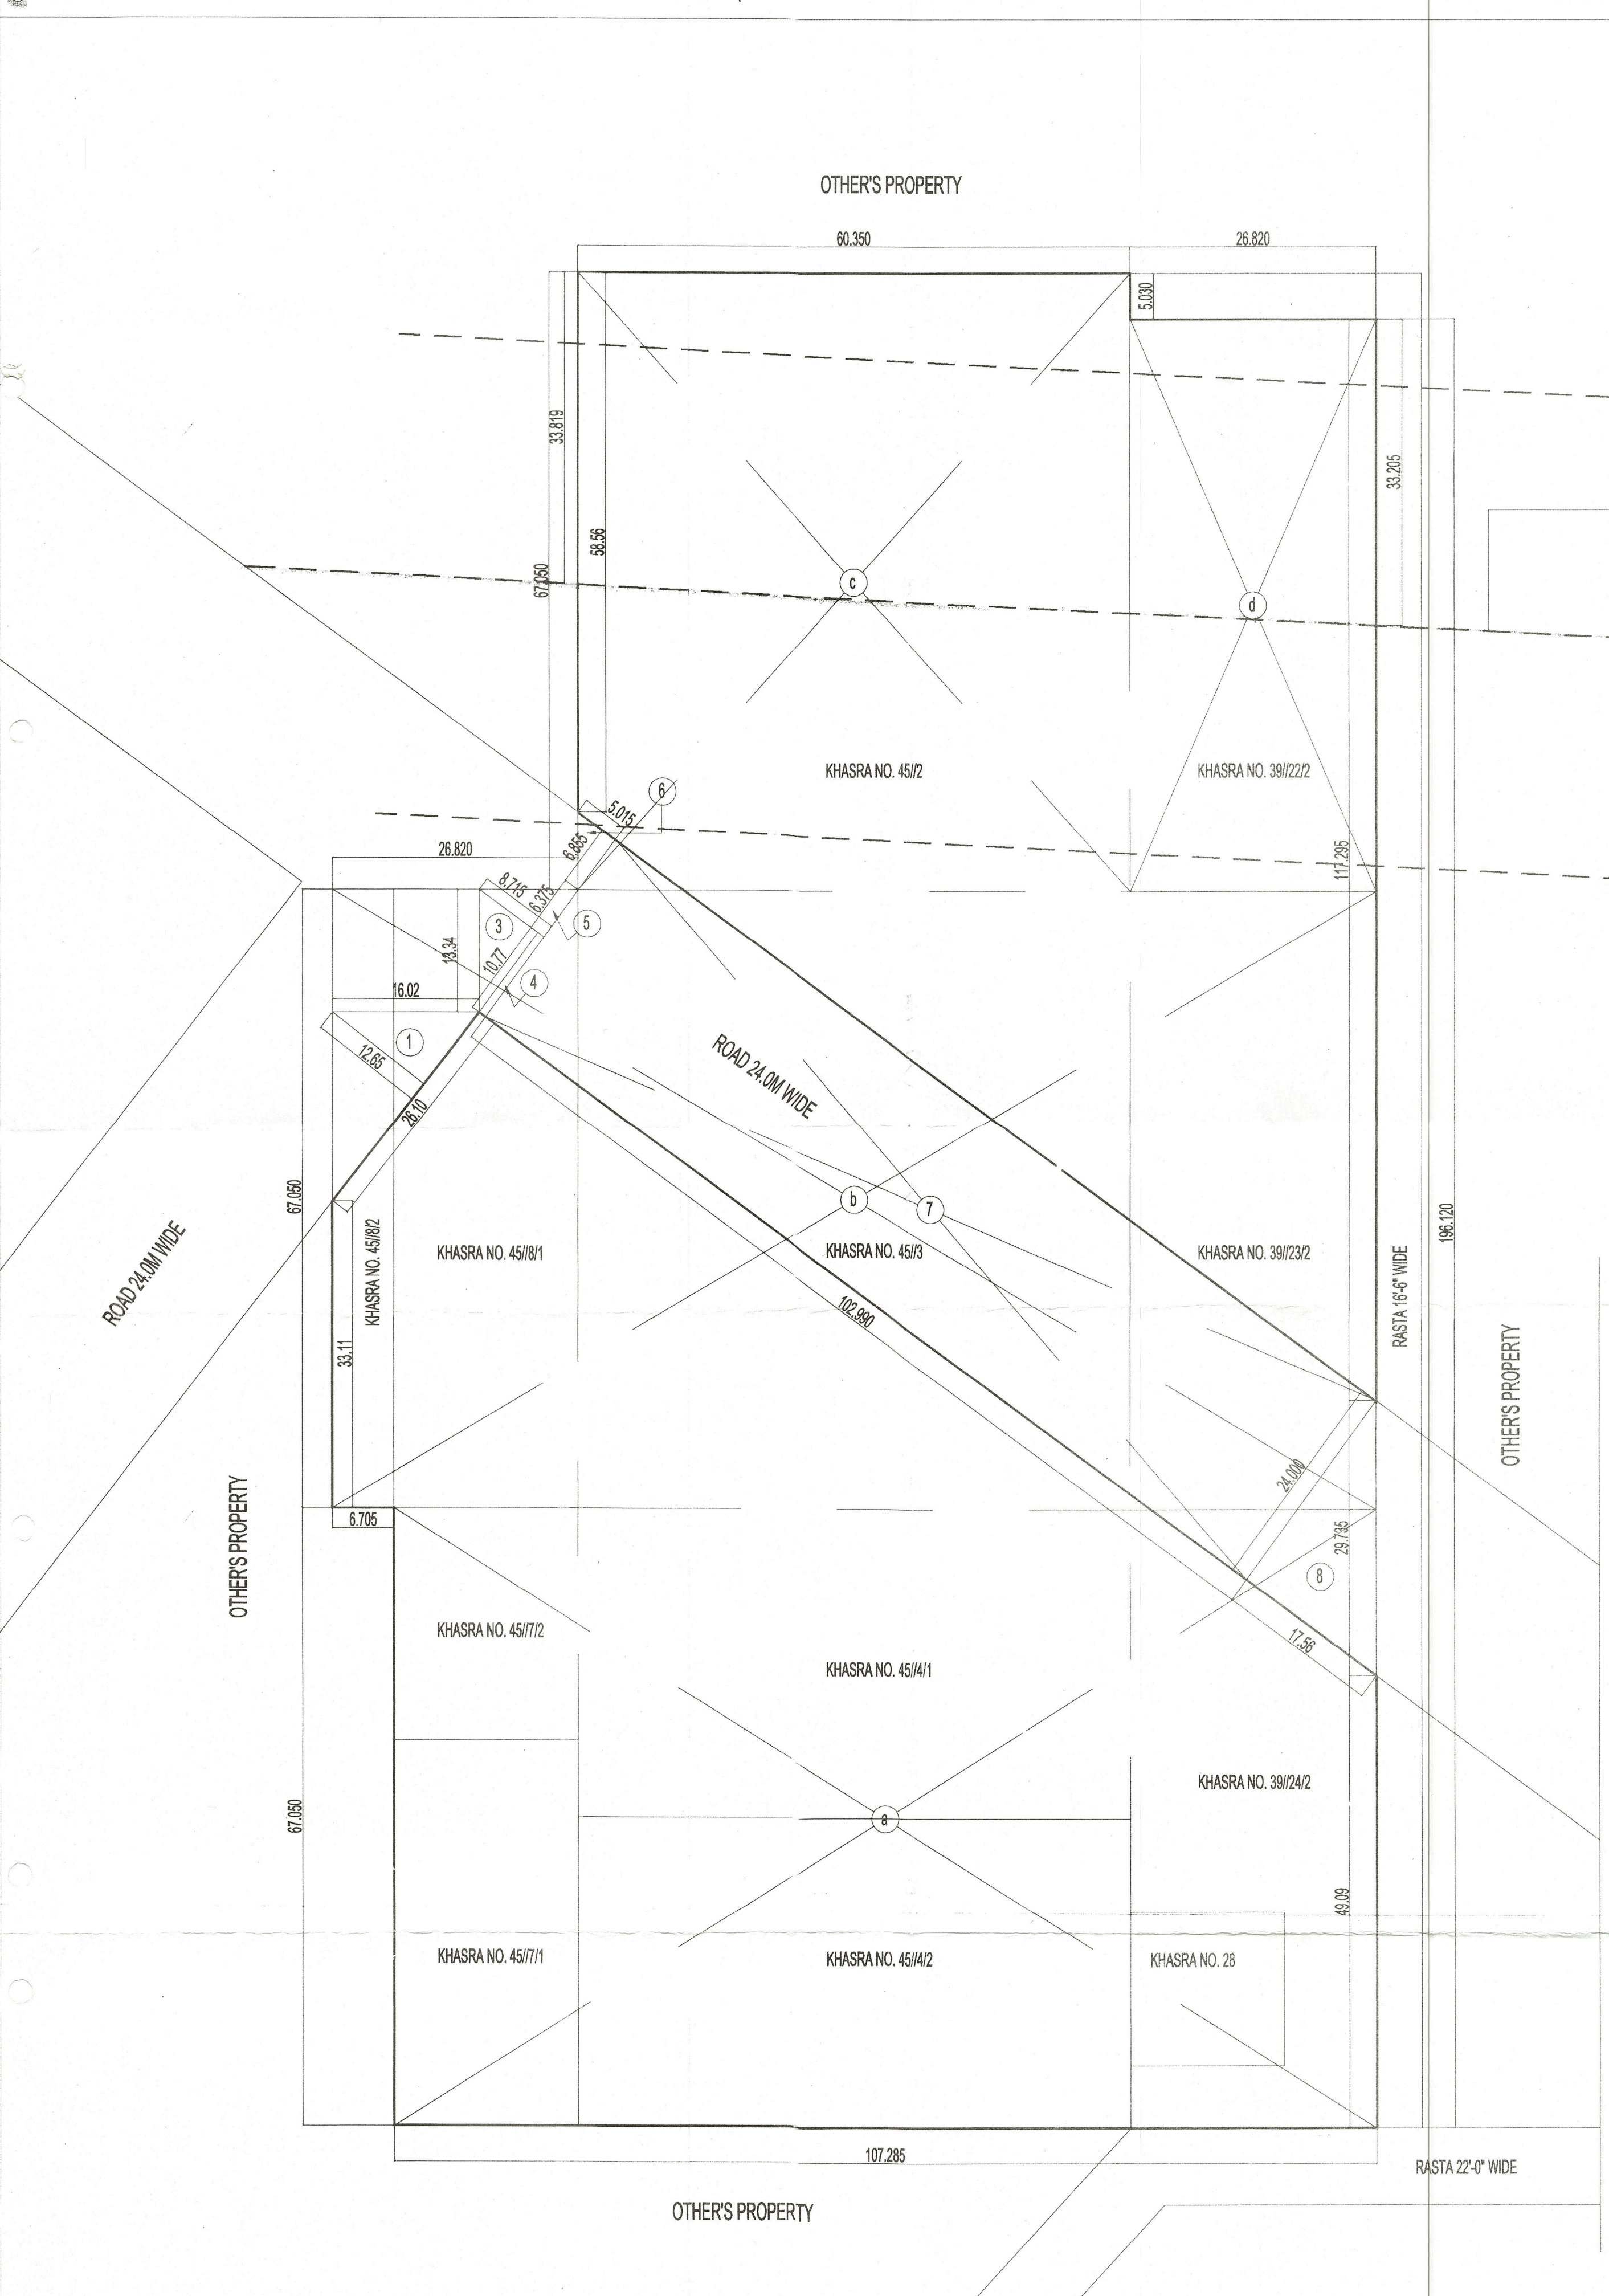


JE
 JD
 ATP
 DYP

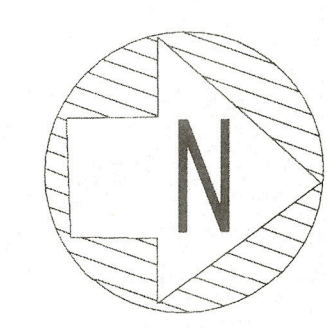

440 KVA HT LINE

DEMARICATION PLAN OF AFFORDABLE GROUP HOUSING COLONY ON THE LAND MEASURING 5.00625 ACRE AT VILLAGE BAJGHERA, SECTOR-112, OF DISTT. GURGAON. BELONGING TO M/S DELURIS BUILDTECH INDIA PVT. LTD. VIDE LOI MEMO NO. LC-3228-PA(B)-2016/10198 DATED 23-05-2016

SCALE 1:500

AREA DETAIL

- AREA BLOCK (a) = $107.285 \times 67.05 = 7193.459$ SQMT
- AREA BLOCK (b) = $113.99 \times 67.05 = 7643.029$ SQMT
- AREA BLOCK (c) = $60.35 \times 67.05 = 4046.467$ SQMT
- AREA BLOCK (d) = $26.82 \times 62.02 = 1663.376$ SQMT

TOTAL AREA = 20546.331 QMT OR 5.0771 ACRE

AREA UNDER 24.0M WIDE ROAD.

- AREA BLOCK (1) = $0.50 \times 26.10 \times 12.65 = 165.082$ SQMT
- AREA BLOCK (2) = $16.02 \times 13.34 = 213.706$ SQMT
- AREA BLOCK (3) = $0.50 \times 10.77 \times 8.715 = 46.93$ SQMT
- AREA BLOCK (4) = $10.77 \times 0.84 = 9.046$ SQMT
- AREA BLOCK (5) = $0.50 \times 13.23 \times 6.375 = 42.17$ SQMT
- AREA BLOCK (6) = $0.50 \times 6.855 \times 5.015 = 17.188$ SQMT
- AREA BLOCK (7) = $102.99 \times 24.0 = 2471.76$ SQMT
- AREA BLOCK (1) = $0.50 \times 17.56 \times 24.0 = 210.72$ SQMT

TOTAL AREA = 3176.602 SQMT OR 0.7849 ACRE

TOTAL AREA = 20546.331 - 3176.602 = 17369.729 SQMT OR 4.2922 ACRE

[Handwritten signature]

[Handwritten signature]
 Design Axis
 architects
 F-134A, Ash Bagh Farm Houses
 Near Sharda Talab Andhera East,
 New Delhi-110030

OWNER'S

ARCHITECT