


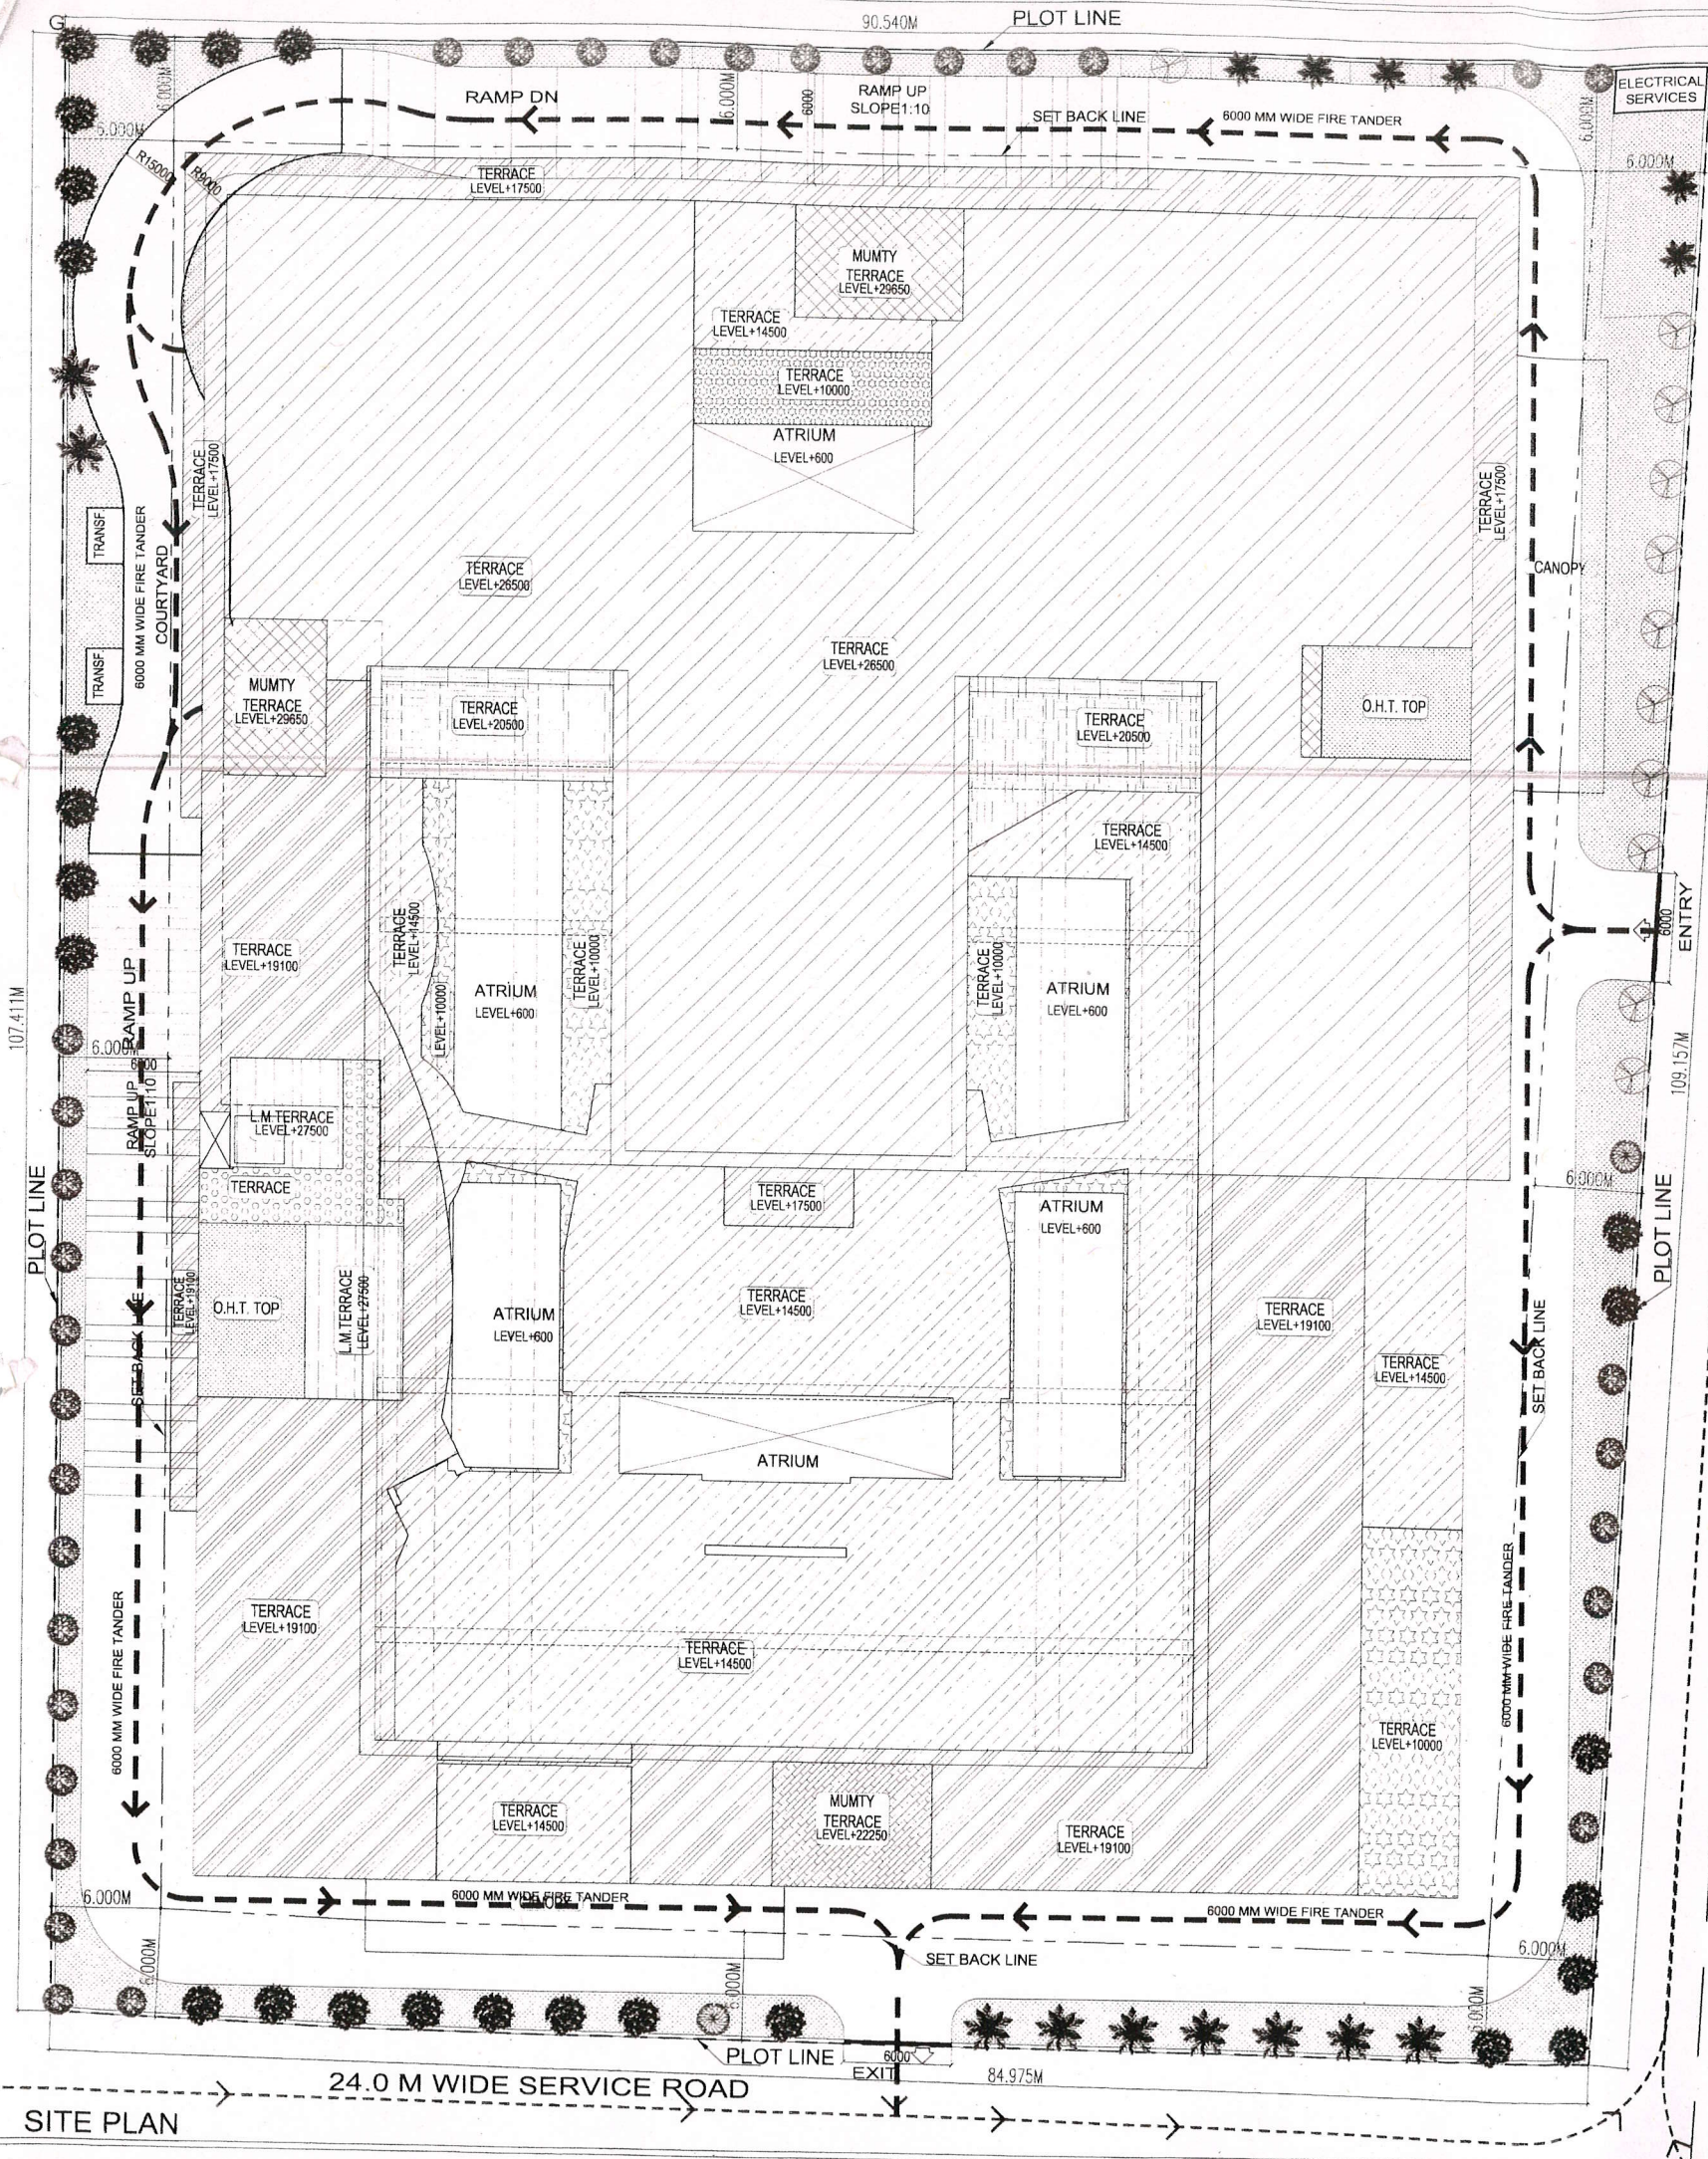

12.0 M WIDE SERVICE ROAD

For M/S NEWZONE BUILDWELL PVT. L

Aditya
Authorised Sign

TREE NAME			
S.NO	NAME	NOS.	C/C DIA
1	ASHOKA	26	4000
2	NEEM	2	4000
3	TULIP	15	4000
4	CERDAR	33	4000
5	CAK	11	4000
TOTAL=		87	

TOTAL GREEN AREA = 975.270 sq.m.

OWNER'S SIGN		ARCHITECT'S SIGN	
PROJECT:- PROPOSED BUILDING PLAN OF COMMERCIAL COLONY AREA MEASURING 4.65625 ACRES (LICENCE NO. 70 OF 2008 DATED 26.03.2008) IN SECTOR-82-A, GURUGRAM BEING DEVELOPED BY NEWZONE BUILDWELL PVT. LTD.			
TITLE		DRG.NO -LD-01	
LANDSCAPE PLAN			
THIS DRAWING IS THE PROPERTY OF GAN P. MATHUR & ASSOCIATES (P) LTD. AND SHALL NOT BE USED OR REPRODUCED WITHOUT THEIR WRITTEN PERMISSION.			
DEALT	SCALE 1:200	DATE: - 18-JAN.-2022	REV:-0
CHKD			