


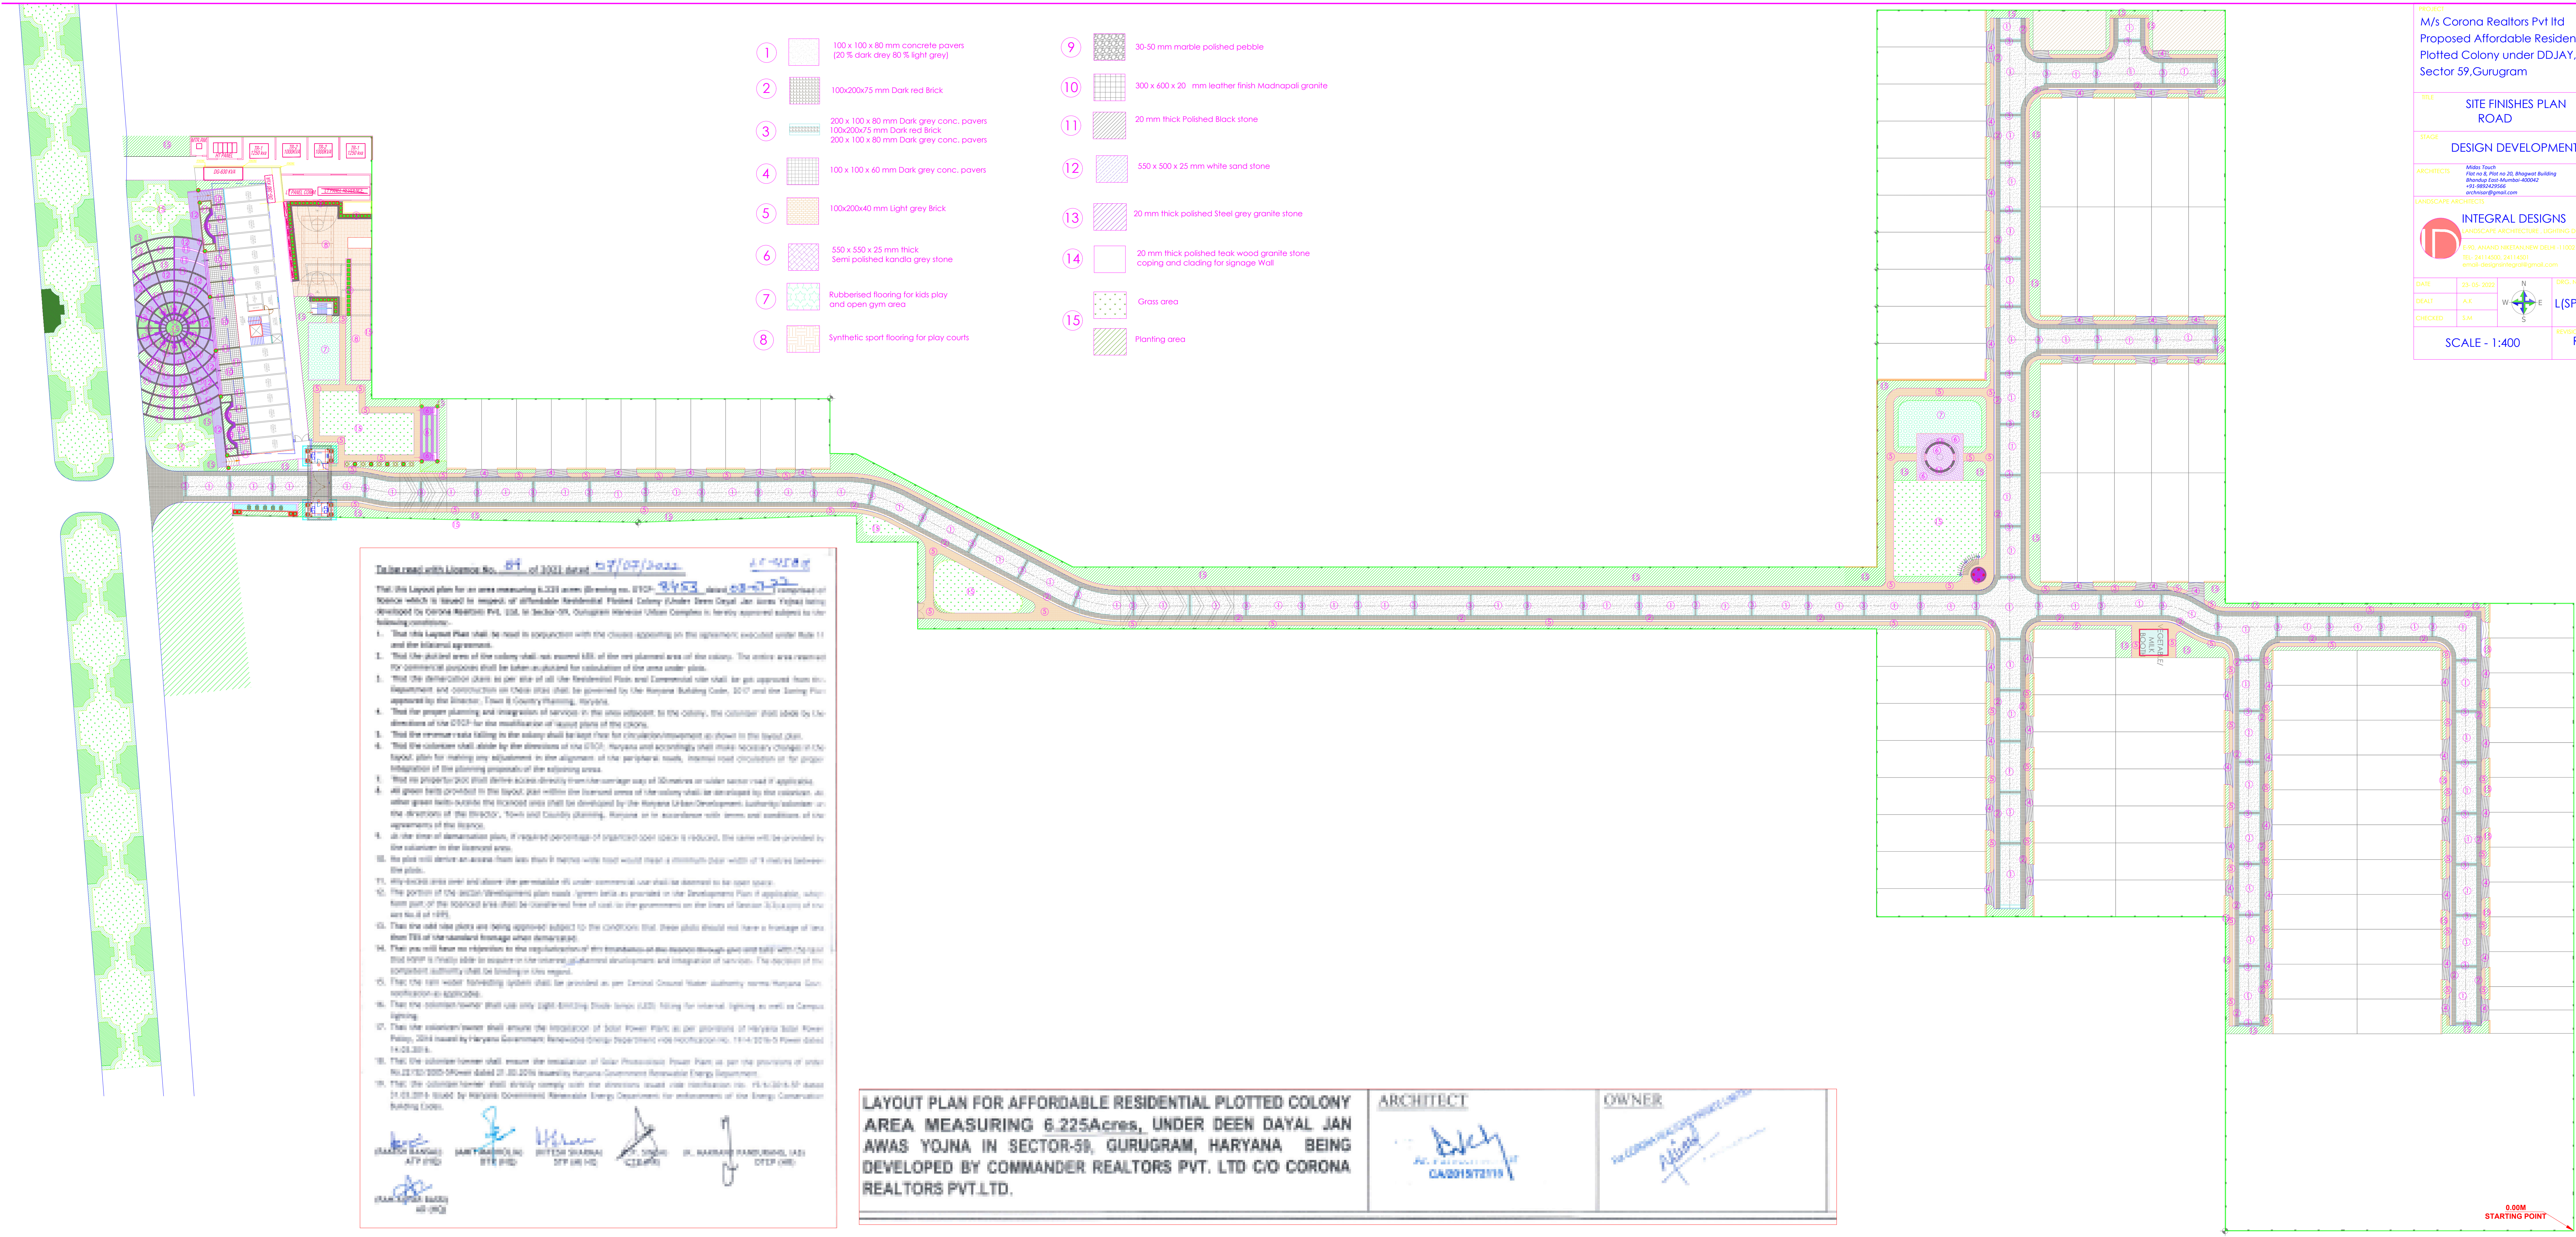

PROJECT
M/s Corona Realtors Pvt Ltd
Proposed Affordable Residential
Plotted Colony under DDJAY,
Sector 59, Gurugram

FILE
SITE FINISHES PLAN
ROAD

STAGE
DESIGN DEVELOPMENT

ARCHITECTS
Kishu Taneja
Plot no 8, Plot no 20, Bhagwati Building
Phase 2, Post Mumbai-400042
+91 9820301518
architects@gmail.com

LANDSCAPE ARCHITECTS
INTEGRAL DESIGNS
LANDSCAPE ARCHITECTURE, LIGHTING DESIGN
E-10, ANAND NETAJI NEW DELHI-110021
TEL: 9414400244 FAX: 94144021
email: dsdesignintegral@gmail.com

DATE 25-05-2020 **DRG. NO.** L[SP]-04
DEAL A.R. **REVISION** R-0
CHECKED S.M. **SCALE** - 1:400