

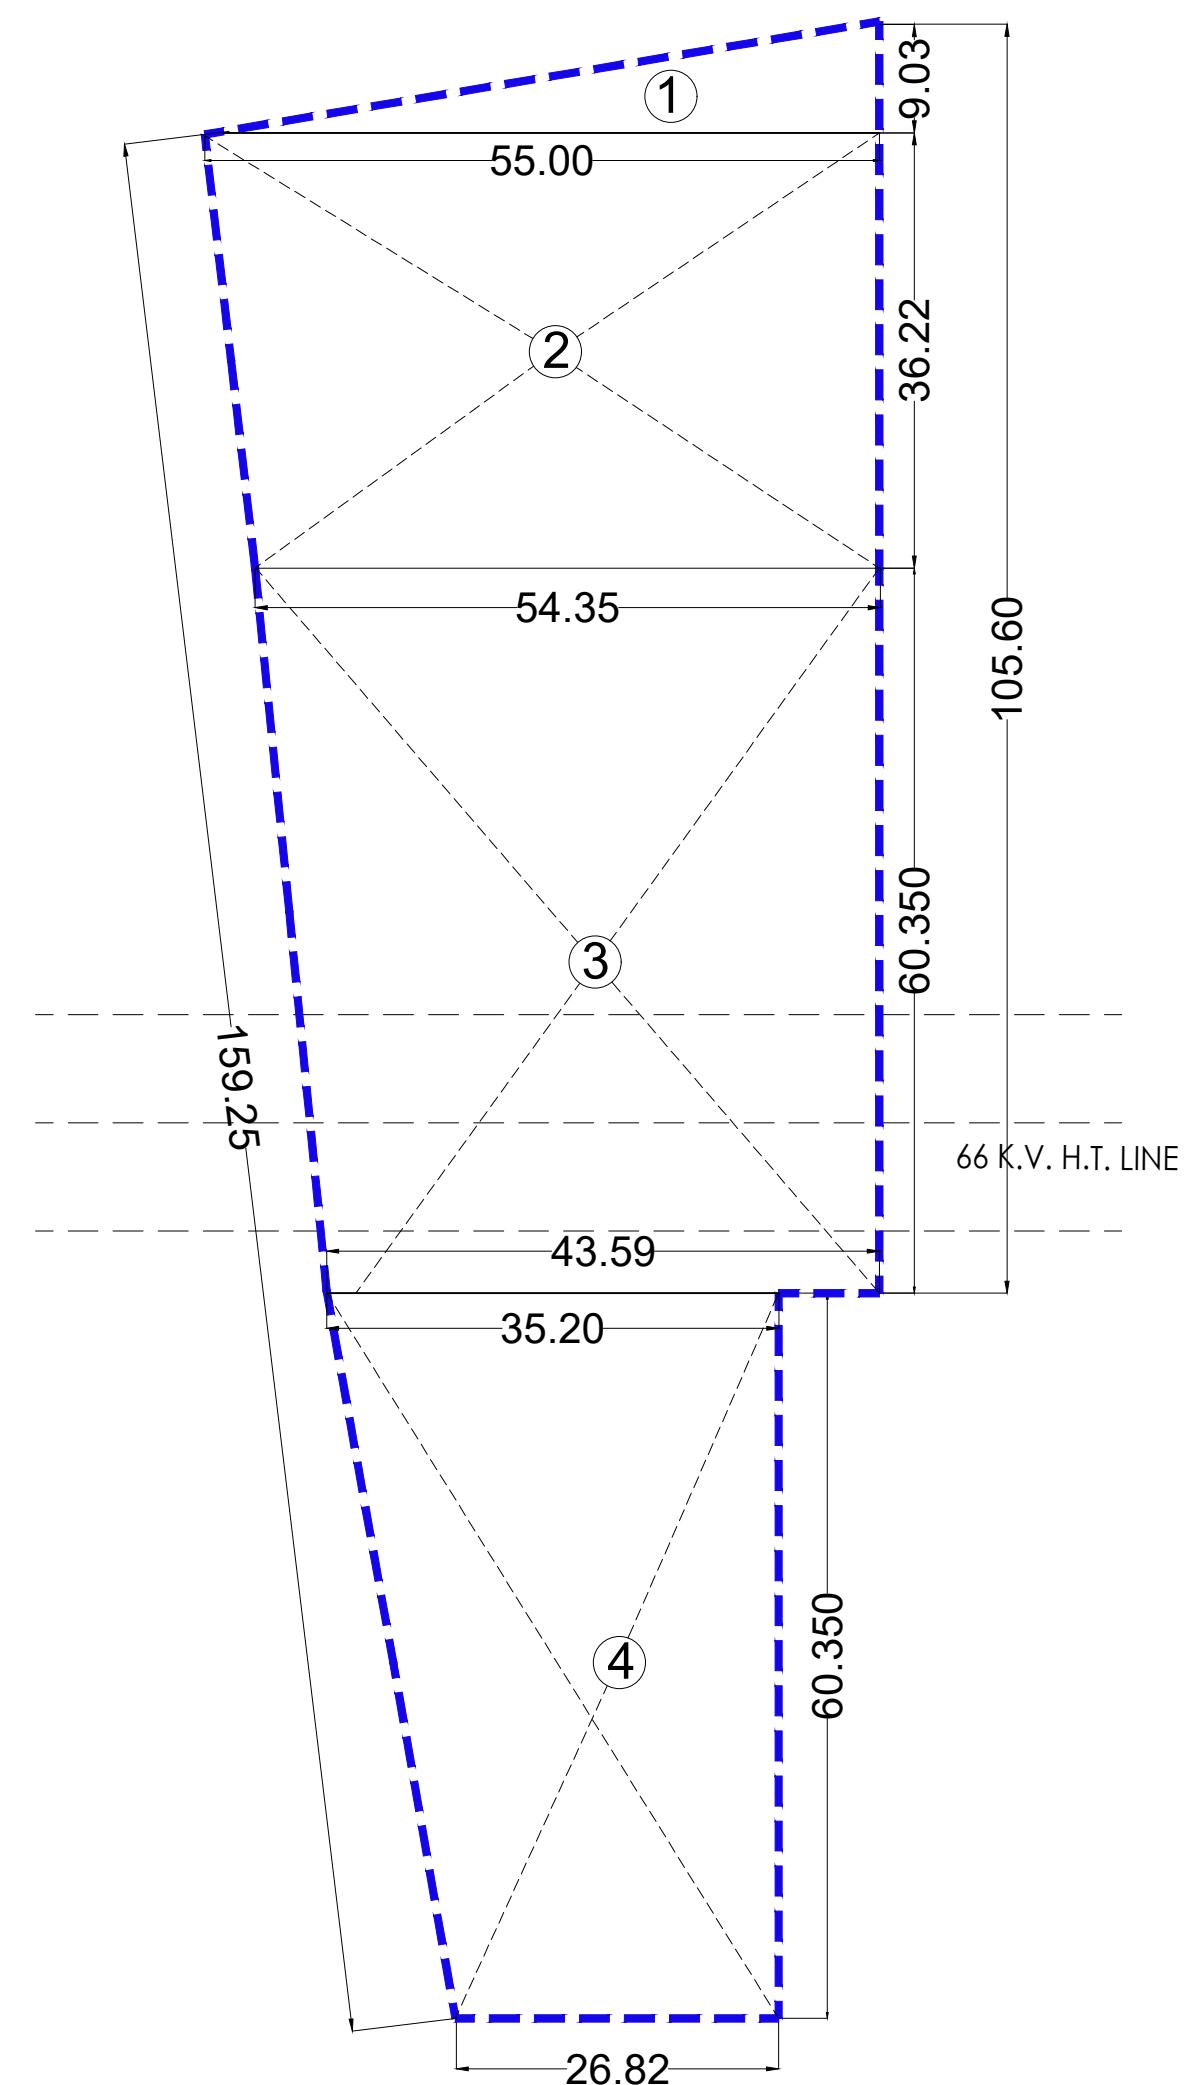


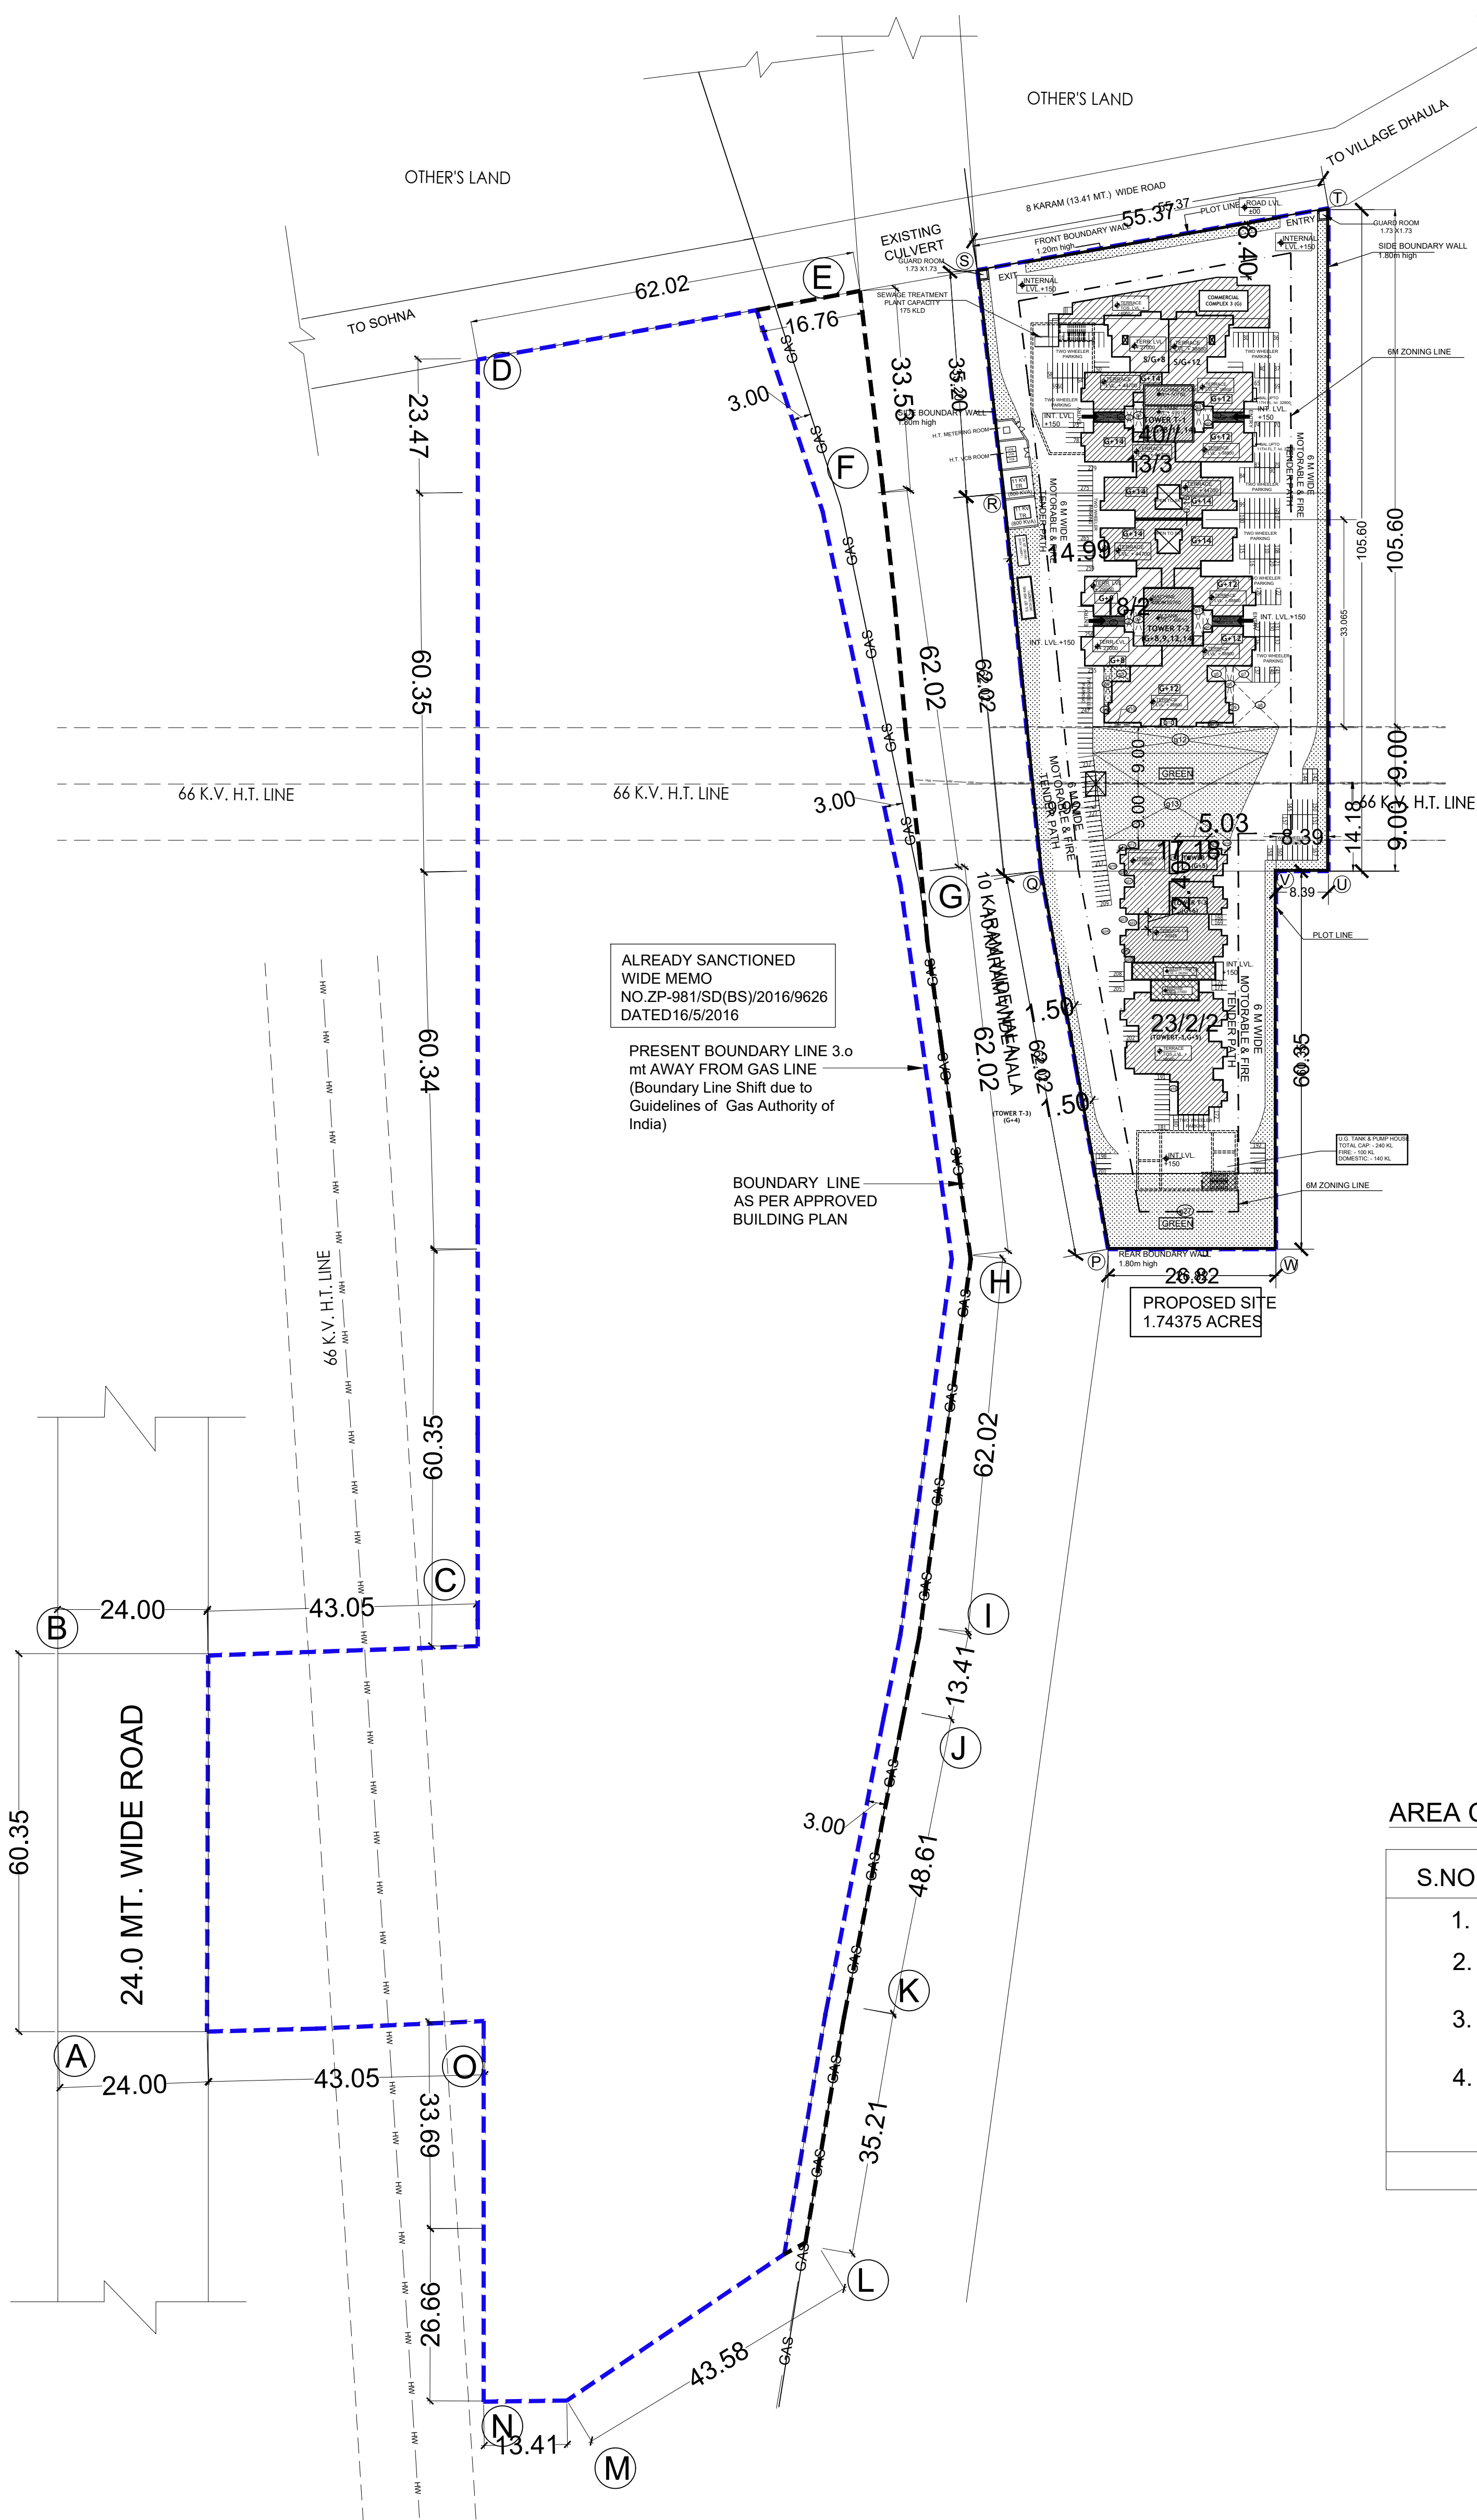

AREA CALCULATION FOR ADDITIONAL LAND

S.NO	SIZE	AREA(SQ.M.)
1.	55.00 X 9.03 X 1/2	248.325
2.	$\frac{55.00 + 54.35 \times 36.22}{2}$	1980.328
3.	$\frac{54.35 + 43.59 \times 60.350}{2}$	2955.339
4.	$\frac{35.20 + 26.82 \times 60.350}{2}$	1871.453
TOTAL AREA		7055.445 SQ.M.

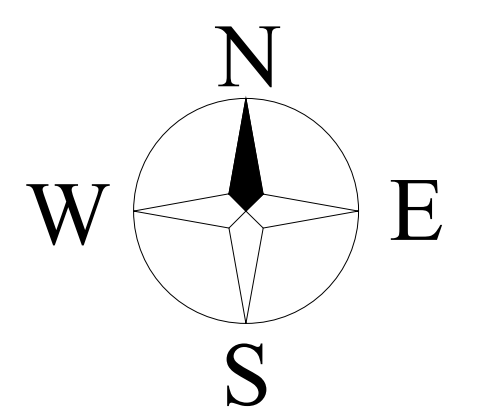

ARCHITECT SIGN	OWNER SIGN
DEMARCATON PLAN FOR AFFORDABLE GROUP HOUSING COLONY ON AN ADDITIONAL LAND MEASURING 1.74375 ACRES IN THE REVENUE ESTATE VILLAGE SOHNA IN SECTOR - 5 , DISTT. GURUGRAM DEVELOPED BY MVN INFRASTRUCTURE PRIVATE LIMITED	