


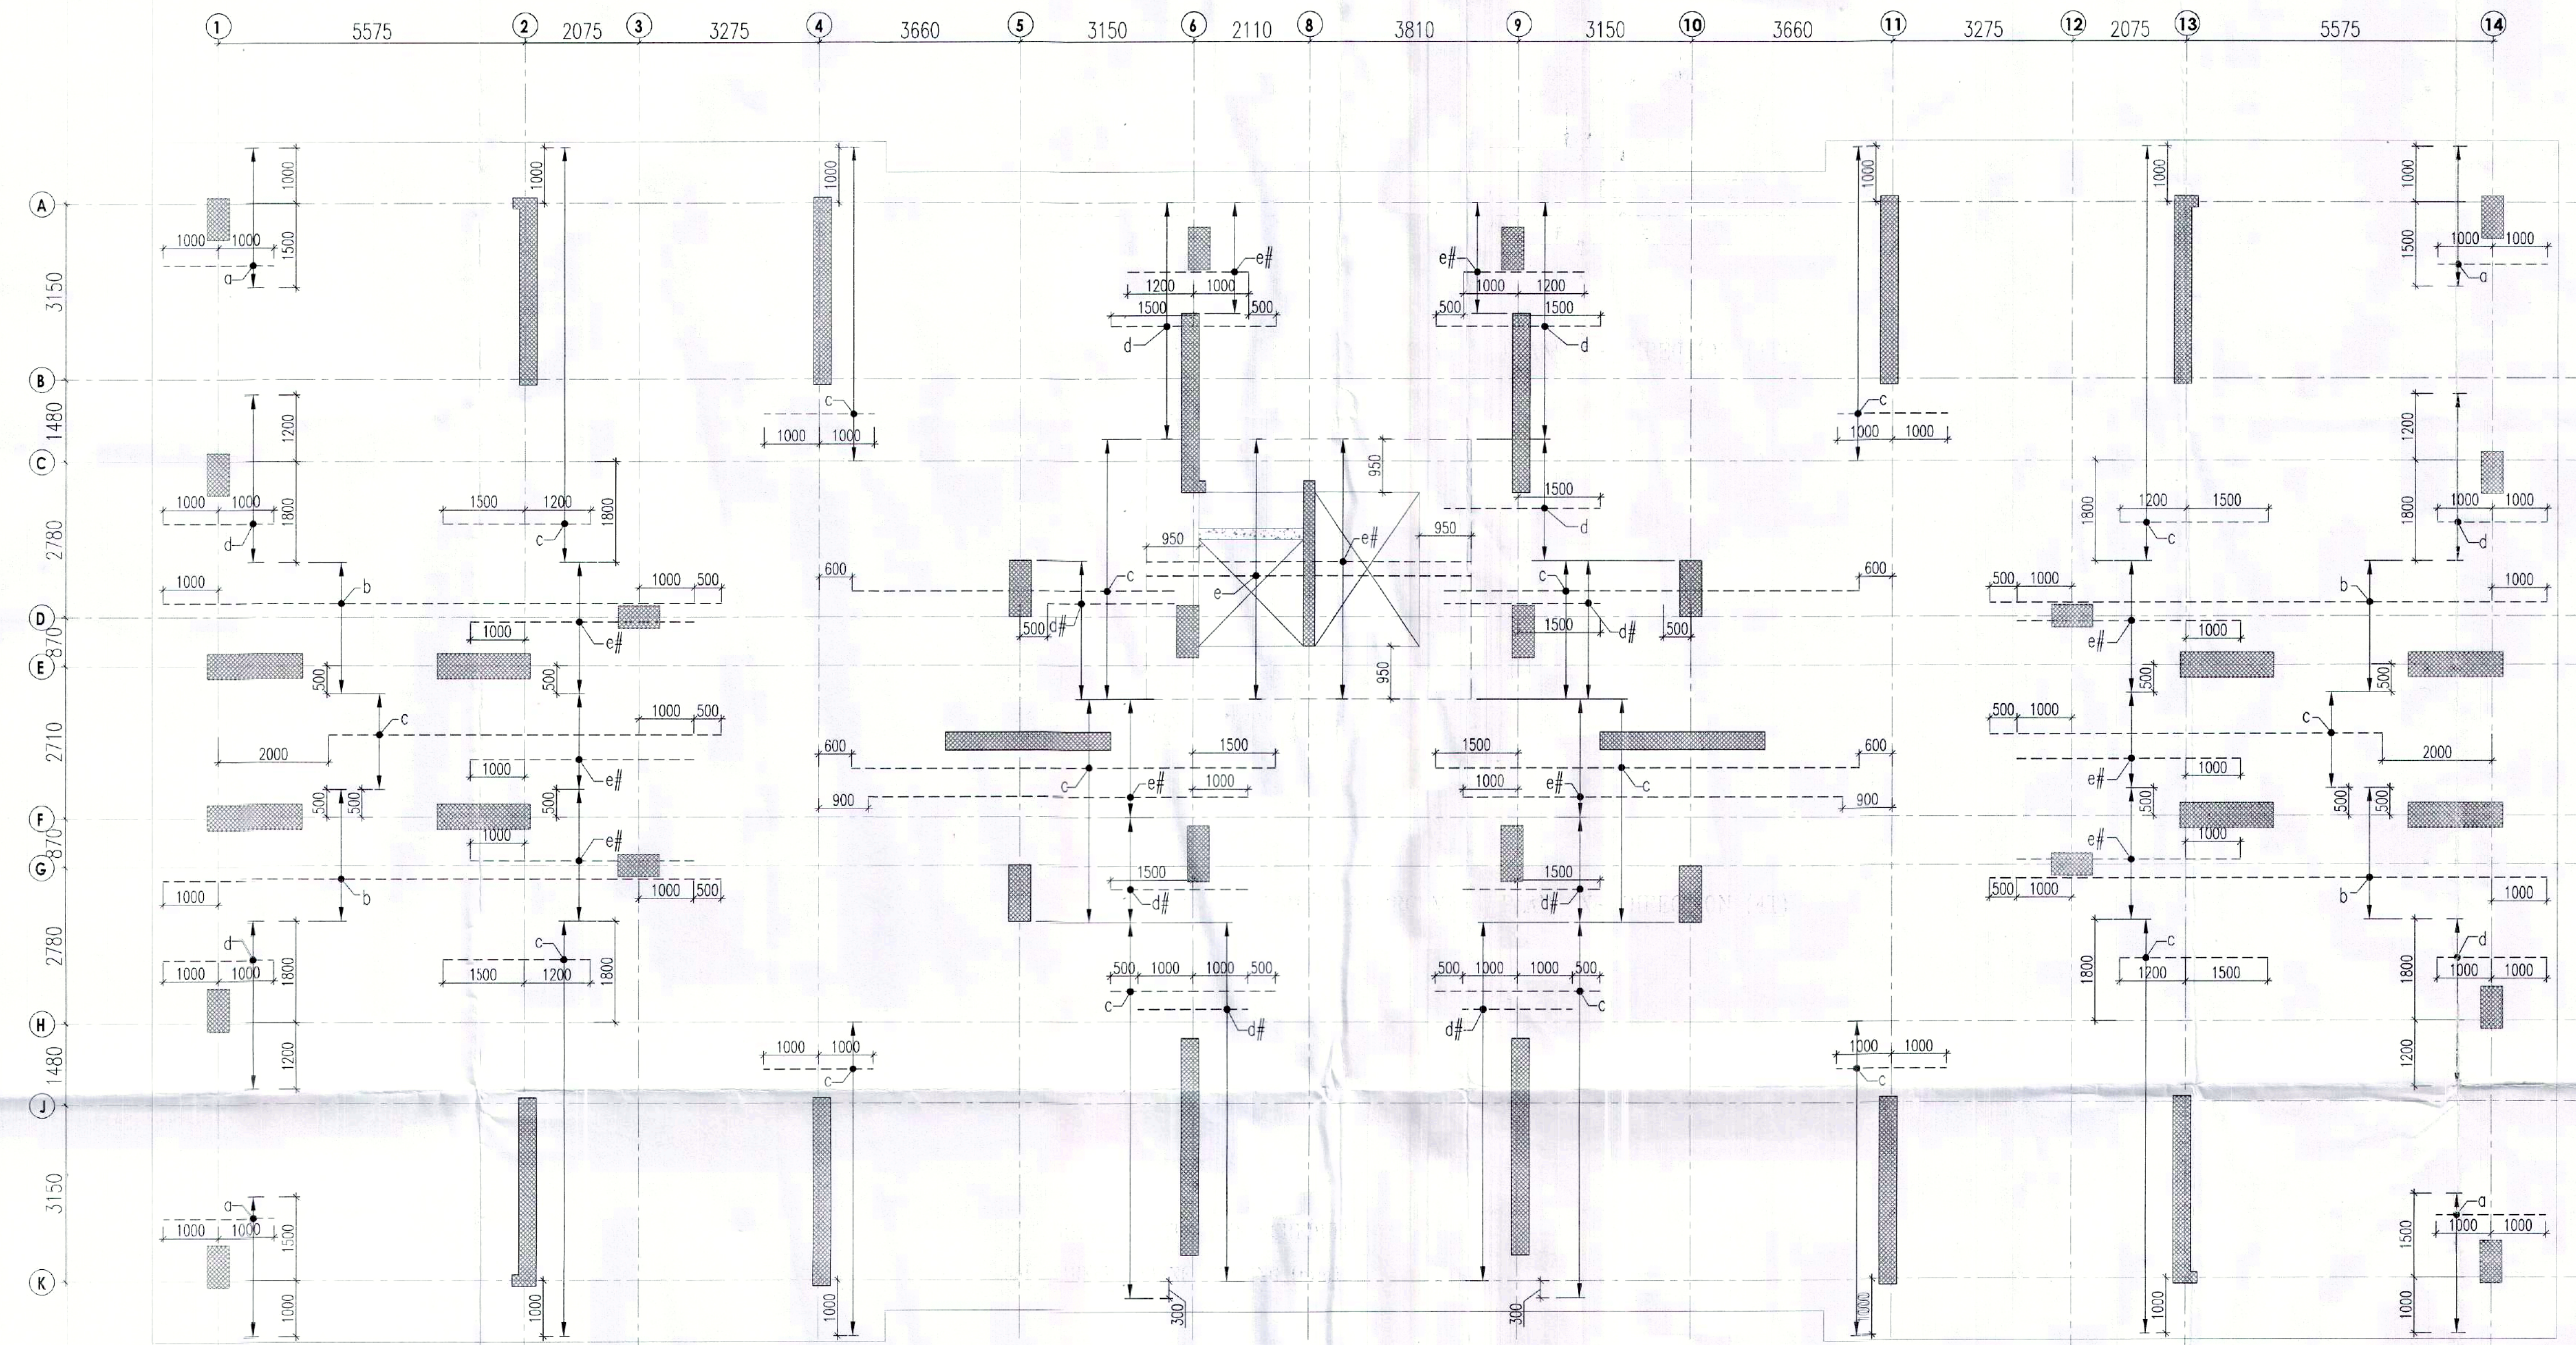

RAFT BOTTOM REINFORCEMENT PLAN X- DIRECTION (4T)

ALTH. BARS	
BOTTOM:-	16T@200c/c B/W
TOP:-	12T@220c/c B/W
ALL THRU REINF. NOT SHOWN IN THE PLAN FOR CLARITY	

LEGEND	
——	TOP REINF.
----	BOTTOM REINF.
(#)	SECOND LAYER REINF.

RAFT BOTTOM EXTRA R/F SCHEDULE	
BAR MARKED	REINF. SPACING (mm)
a	10T@220c/c
b	12T@220c/c
c	16T@220c/c
d	20T@220c/c
e	25T@220c/c



S. BISHNOI, Ph.D.
Professor
Department of Civil Engineering
Indian Institute of Technology Delhi
Hauz Khas, New Delhi-110016 (India)



- NOTE :-**
- 1.FOR GENERAL NOTES REFER DWG NO.855/S/100
 - 2.ALL DIMENSIONS ARE IN mm.
 - 3.GRADE OF STEEL FE-500
 - 4.GRADE OF CONCRETE IS M25.
 - 5.SBC FOR RAFT IS 360 Kn/SQM AS/SOIL REPORT.

Rev	Date	Description

OWNERS NAME :-

Ashiana Housing Ltd.
Unit no.4 & 5,Plot No.D-2,3rd Floor,
Southern park, saket District Centre,
Saket New Delhi - 110017
Phone no. 011- 42 65 42 65

PROJECT:-

**GROUP HOUSING COLONY, AT
SECTOR -93 GURUGRAM BEING
DEVELOPED BY ASHIANA HOUSING
LTD., KHASRA NO.-AS PER THE LAND
SCHEDULE OF LICENSE NO. 41 OF 2010
DATED 07.06.2010 ON LAND AREA
MEASURING 22.1 ACRES (AFTER
EXCLUDING 0.244 ACRES ACQUIRED
FOR SECTOR ROAD AND 12 MTR WIDE
SERVICE ROAD, OUT OF THE TOTAL
LICENSE GRANTED AREA MEASURING
22.344 ACRES.)**

Architect
BIAS
ARCHITECTURE
BIAS+ ARCHITECTURE
502, Tower No 12, CWG Village
New Delhi 110 092, India
t: +91 11 2121 1603
www.biasarchitecture.com

STRUCTURE ENGINEERS:-

CIVITECH CONSULTANTS PVT LTD
A-45, SECTOR -4, NOIDA-201301
PH. NO. 0120-2544084, E-mail - Projects@civitech.in

BUILDING TYPE	UNIT PLANS (4C-4+4T)	
DRG. TITLE:	RAFT BOTTOM REINF. PLAN (X-DIRECTION)(SHEET NO. 1 OF 4) (4T-TOWER-4)	
SCALE:	NTS	KEY IN:
DATE: 25-11-2021	PLOTTED ON:	
DRAWN BY MAHENDER	CHECKED RKB	APPROVED BY: R.K.B
DRG. NO. :- 855/4C/4T/FDN/104		
ISSUED FOR:- GFC		