



REAR ELEVATION

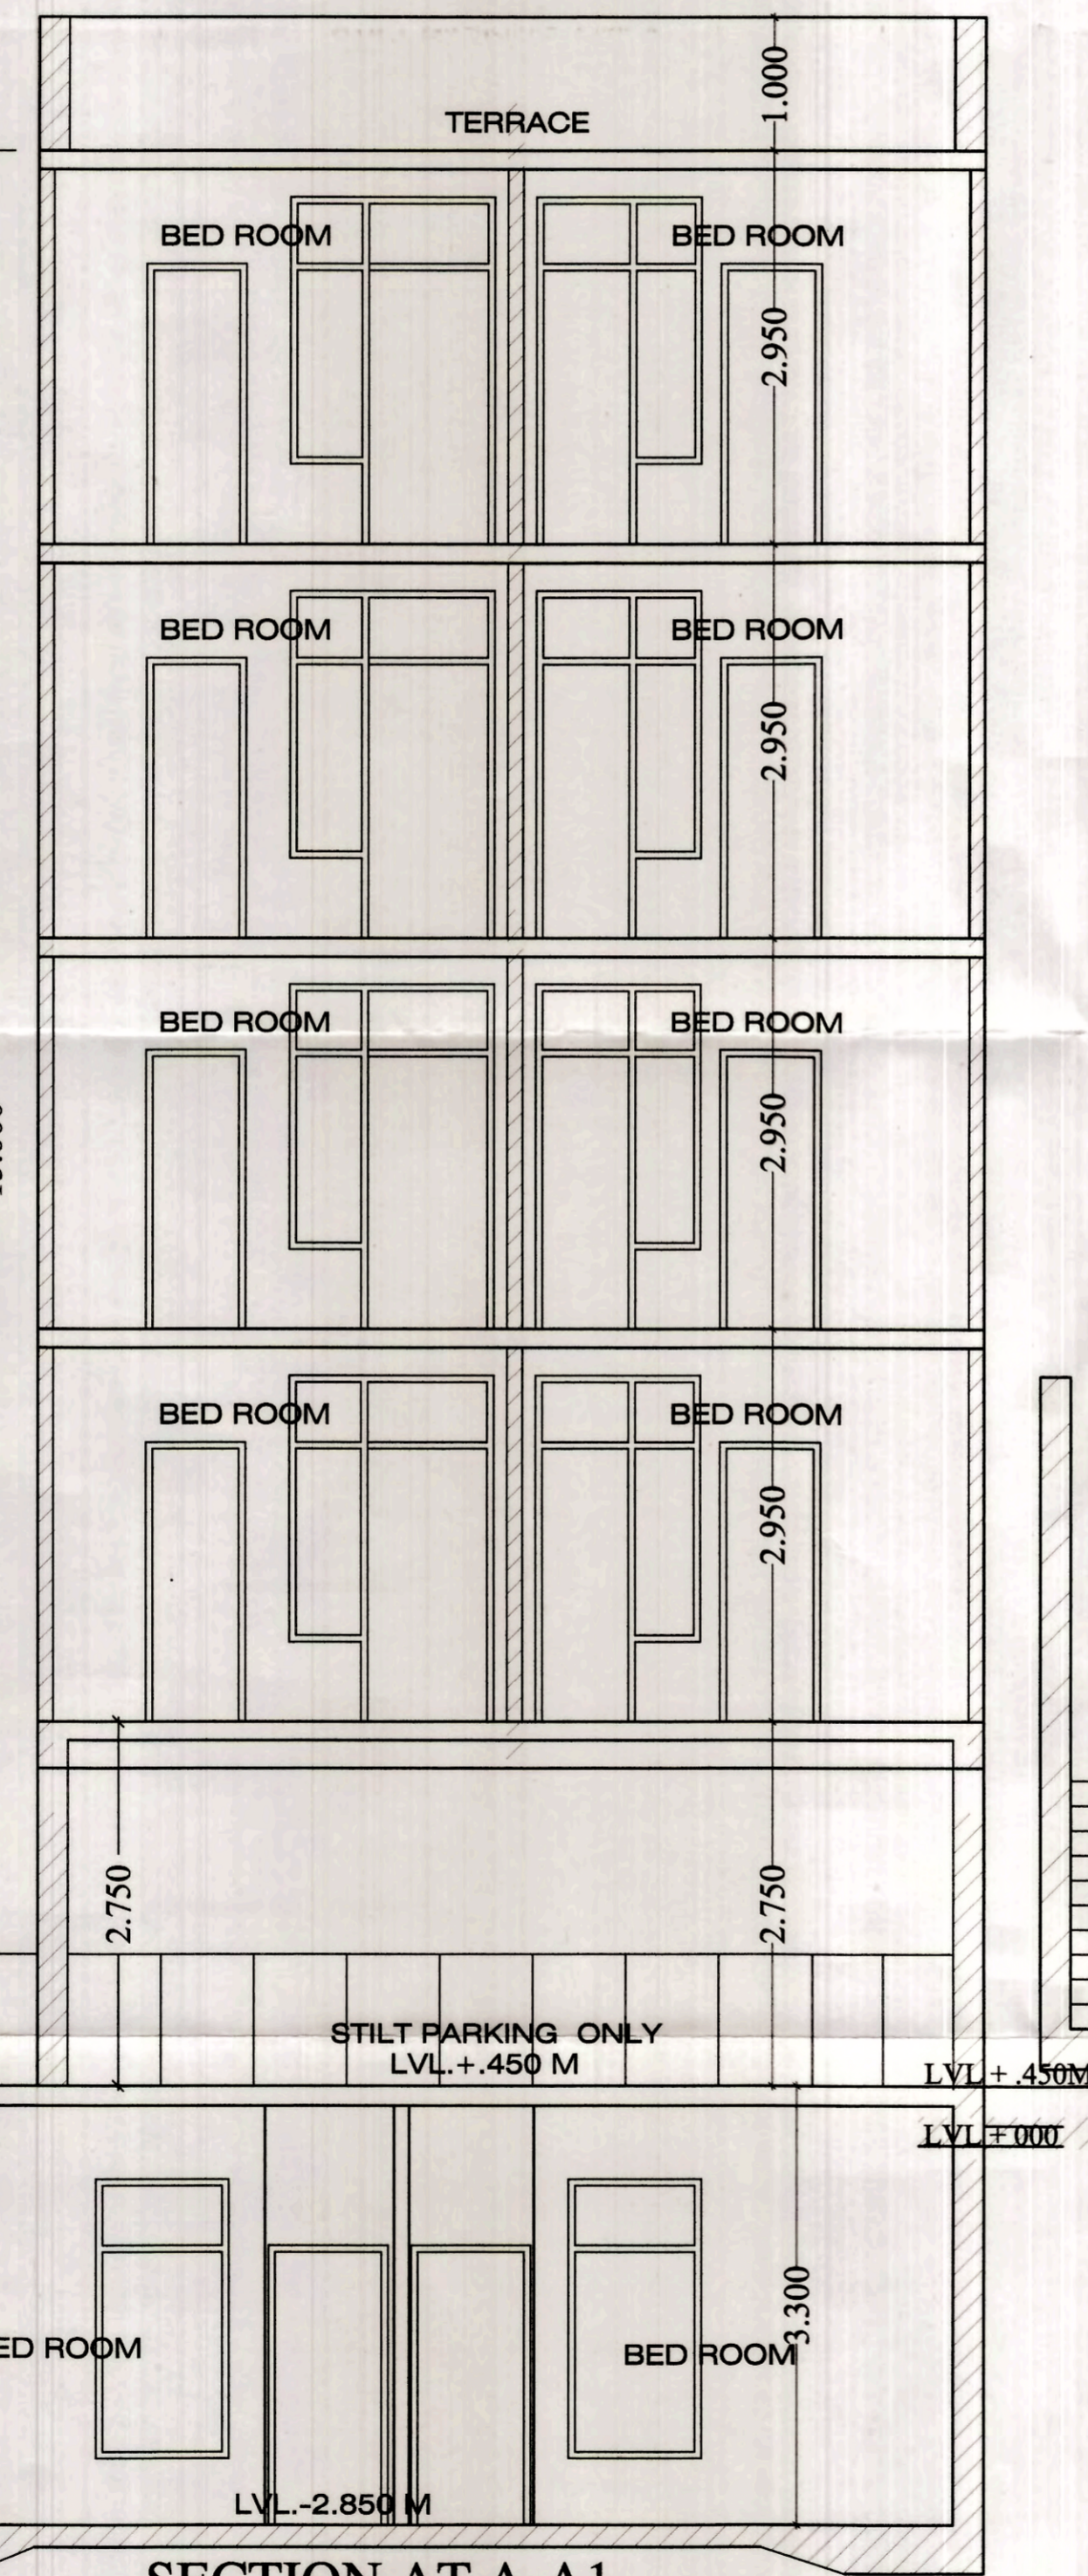

SECTION AT A-A1

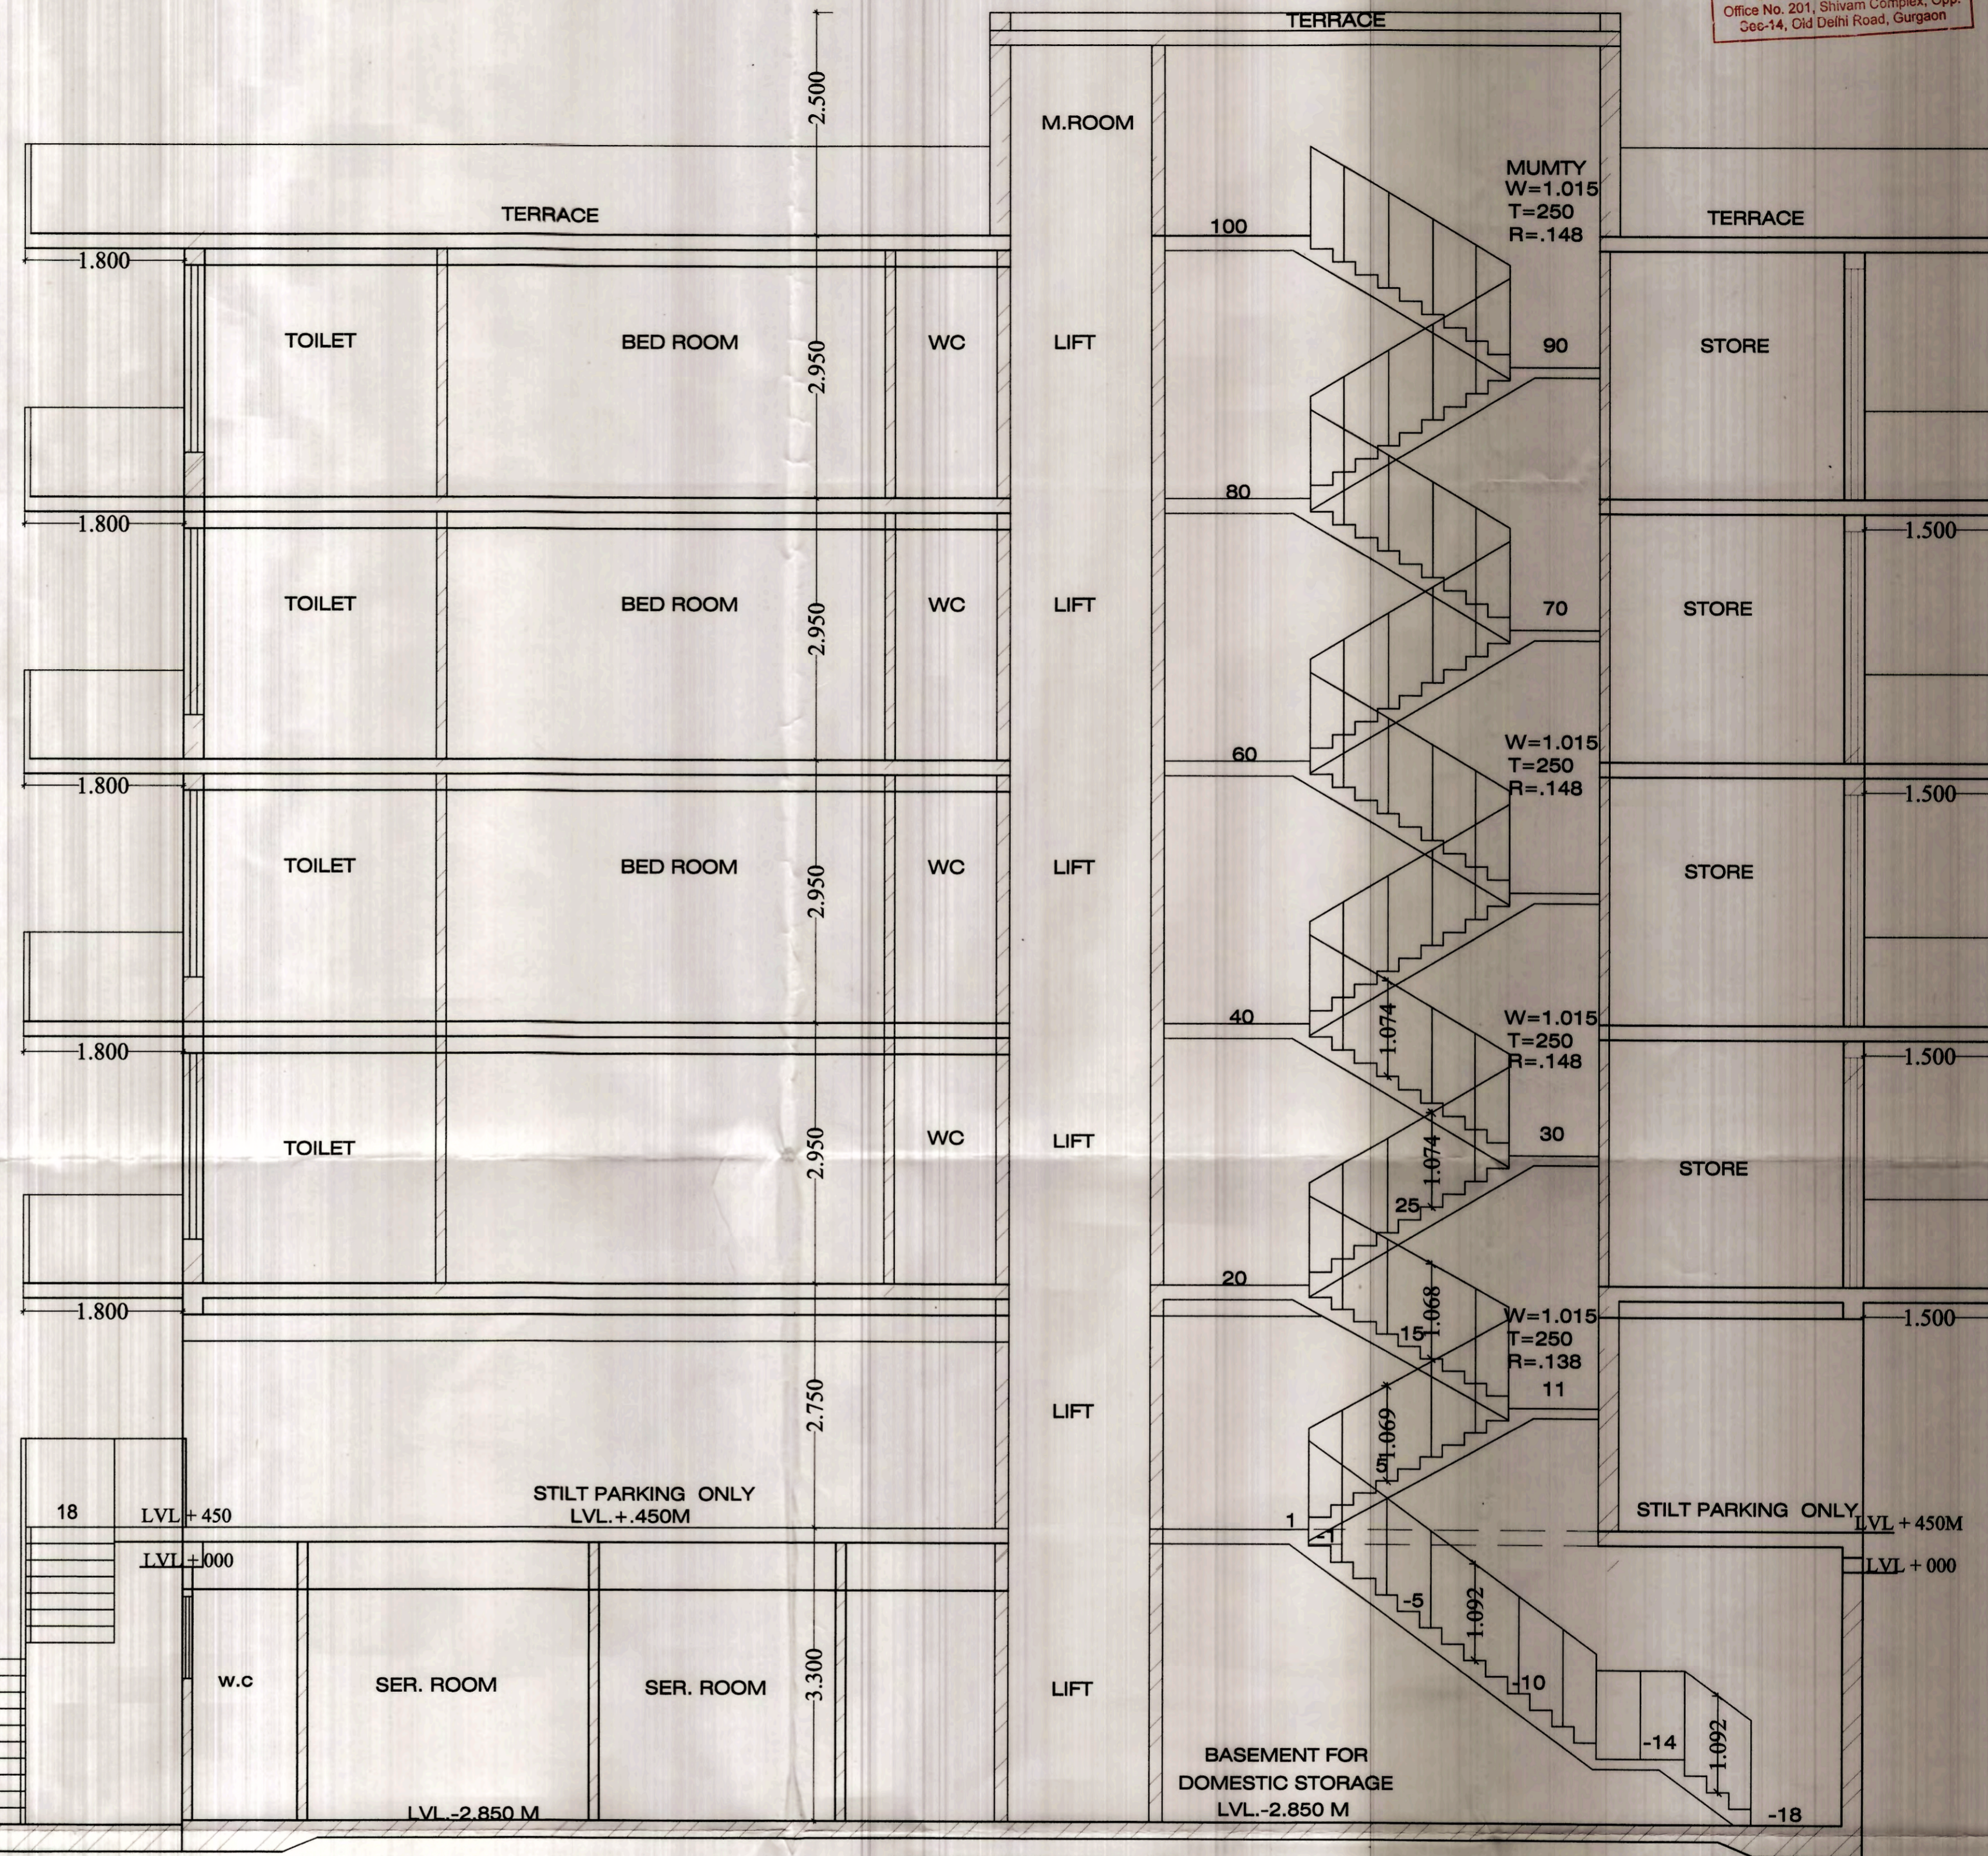

SECTION AT B-B1

NOTE - THE RESPONSIBILITY OF THE STRUCTURE DESIGN STRUCTURAL STABILITY AND STRUCTURAL SAFETY OF THE BUILDING AGAINST THE EARTH QUAKE CONSTRUCTION SHALL BE ENTIRELY OF OWNERS ARCHITECT ENGINEERS SUPERVISOR

PROJECT CLIENT:-
 PROP. RES/BUILDING PLAN ON PLOT NO -M-729 MAYFIELD GARDEN GURUGRAM .HR

FOR:
M/S ORCHID INFRASTRUCTURE DEVELOPERS PVT LTD

OWNER SIGN. _____ ARCHITECT SIGN. _____

ARCHITECT SIGN. _____
 CA/2013/59974