



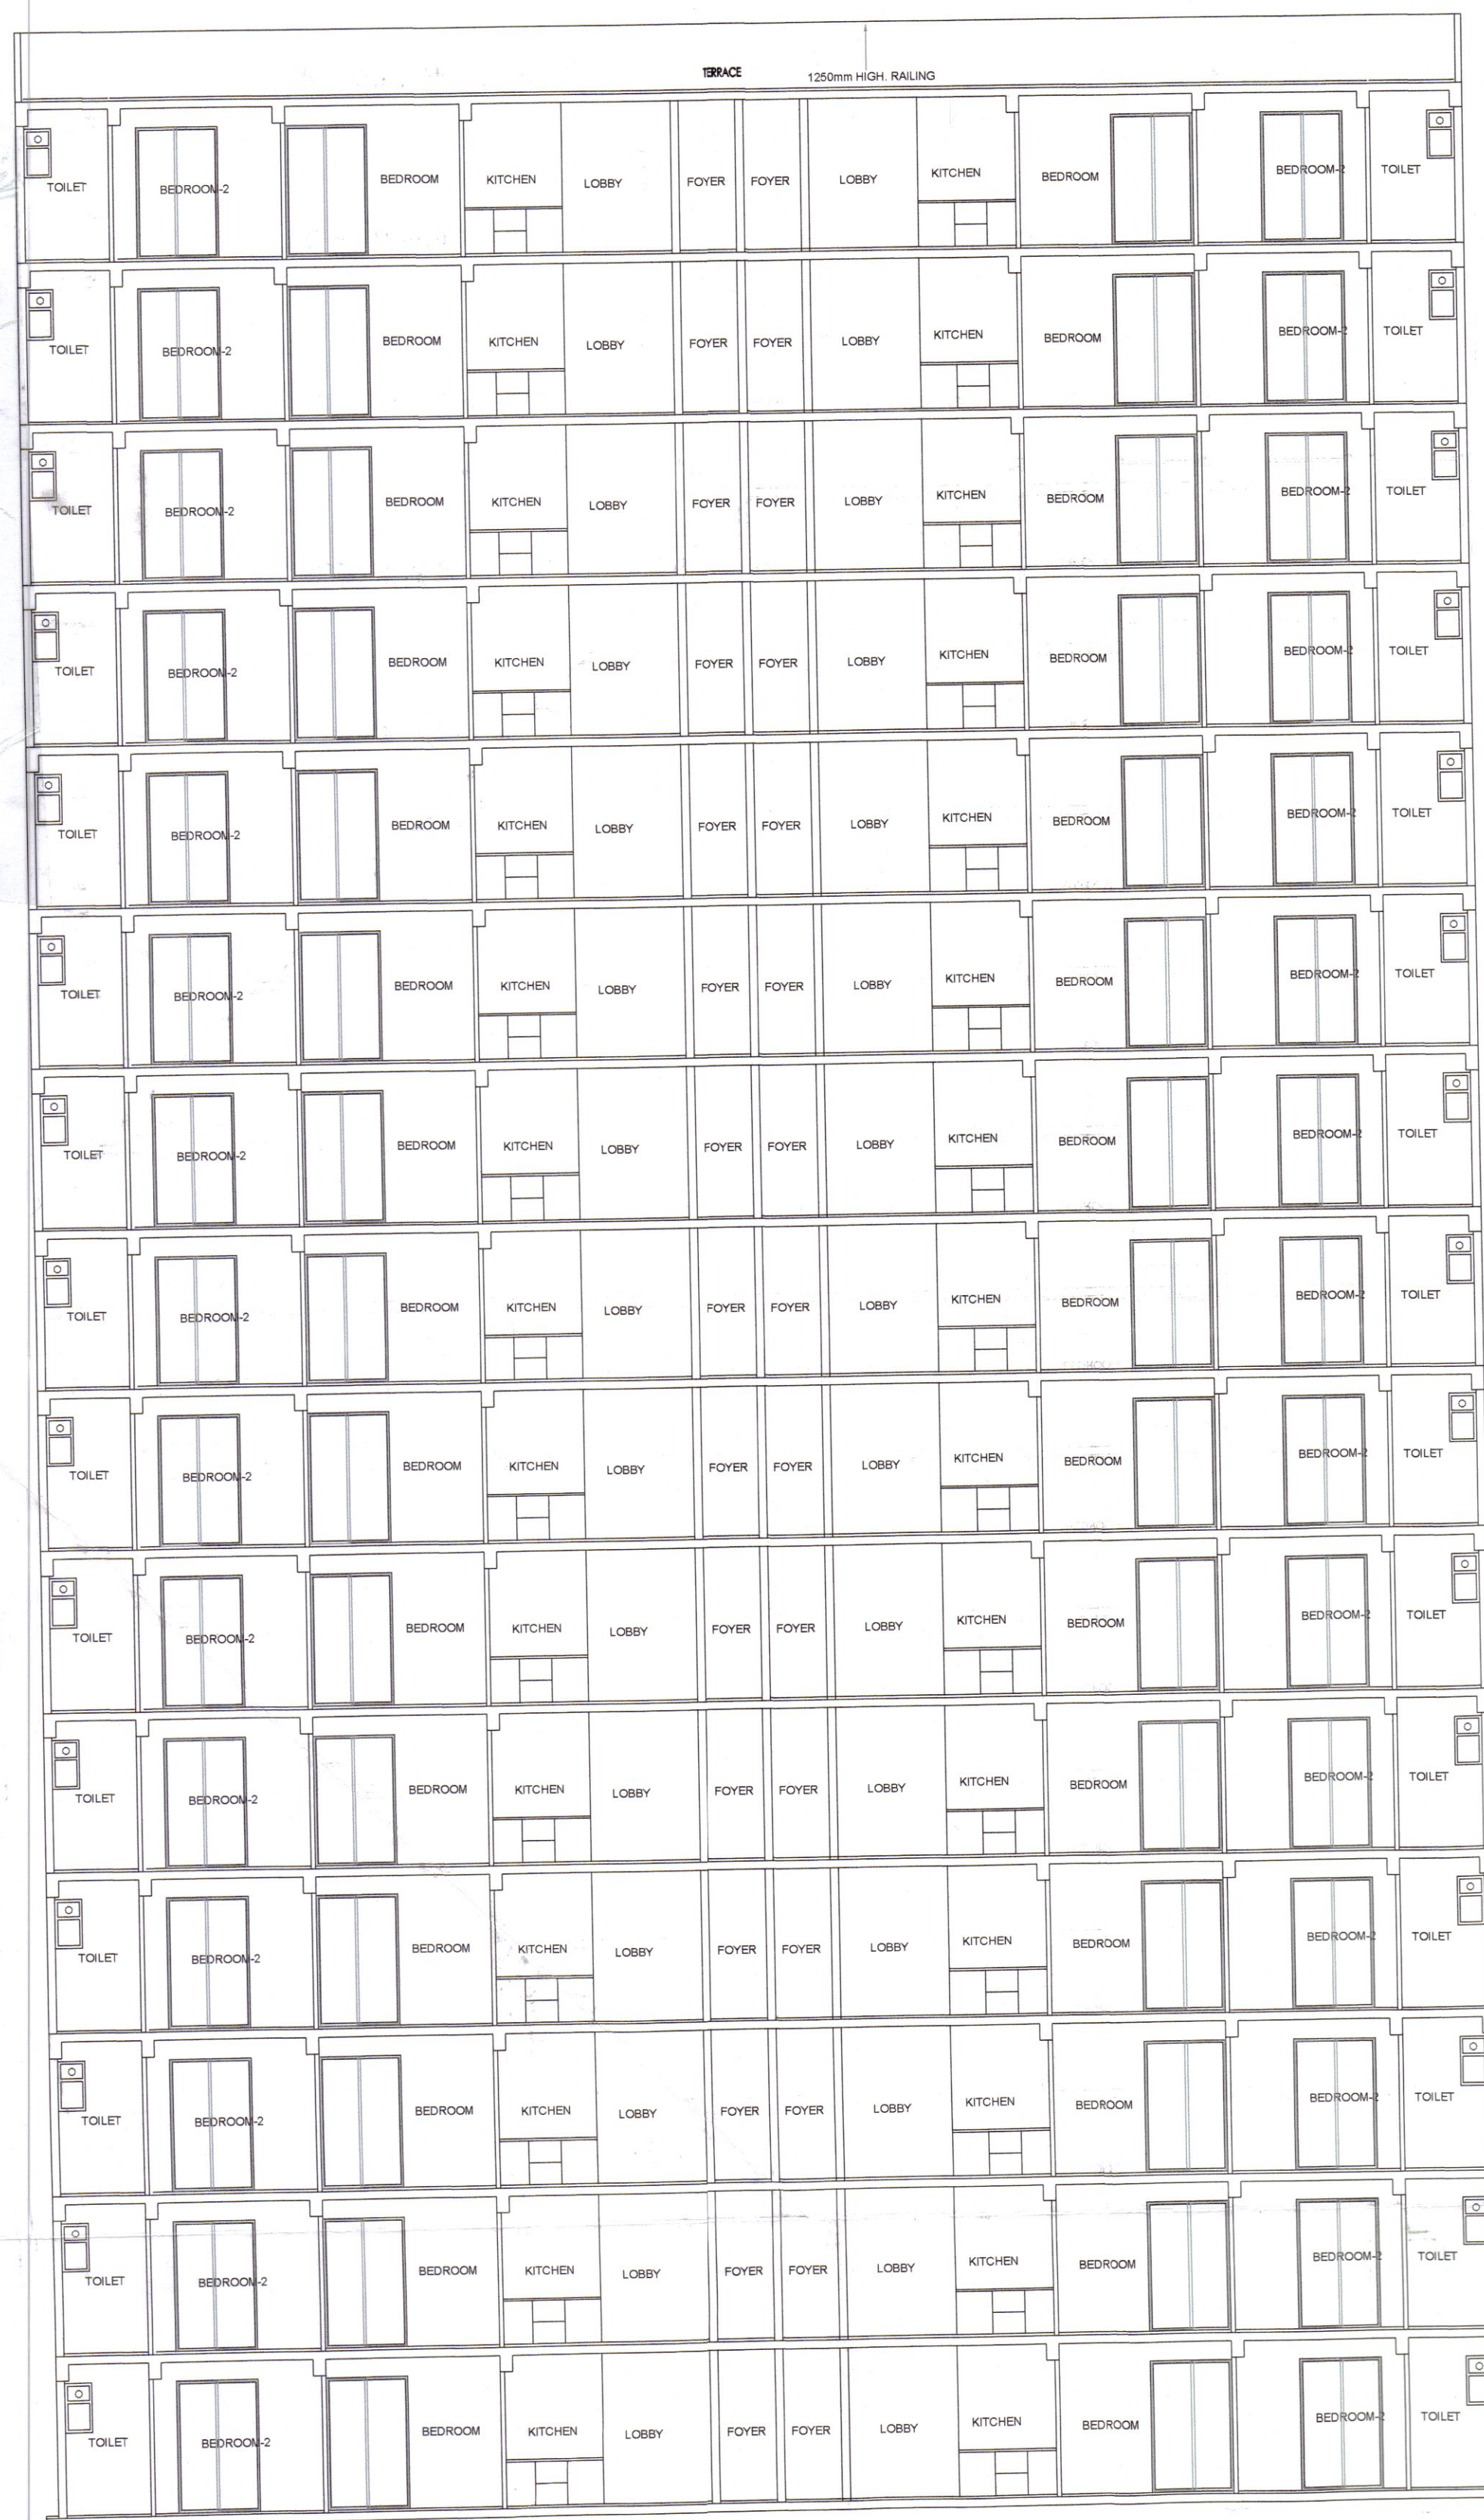

SECTION AT B-b

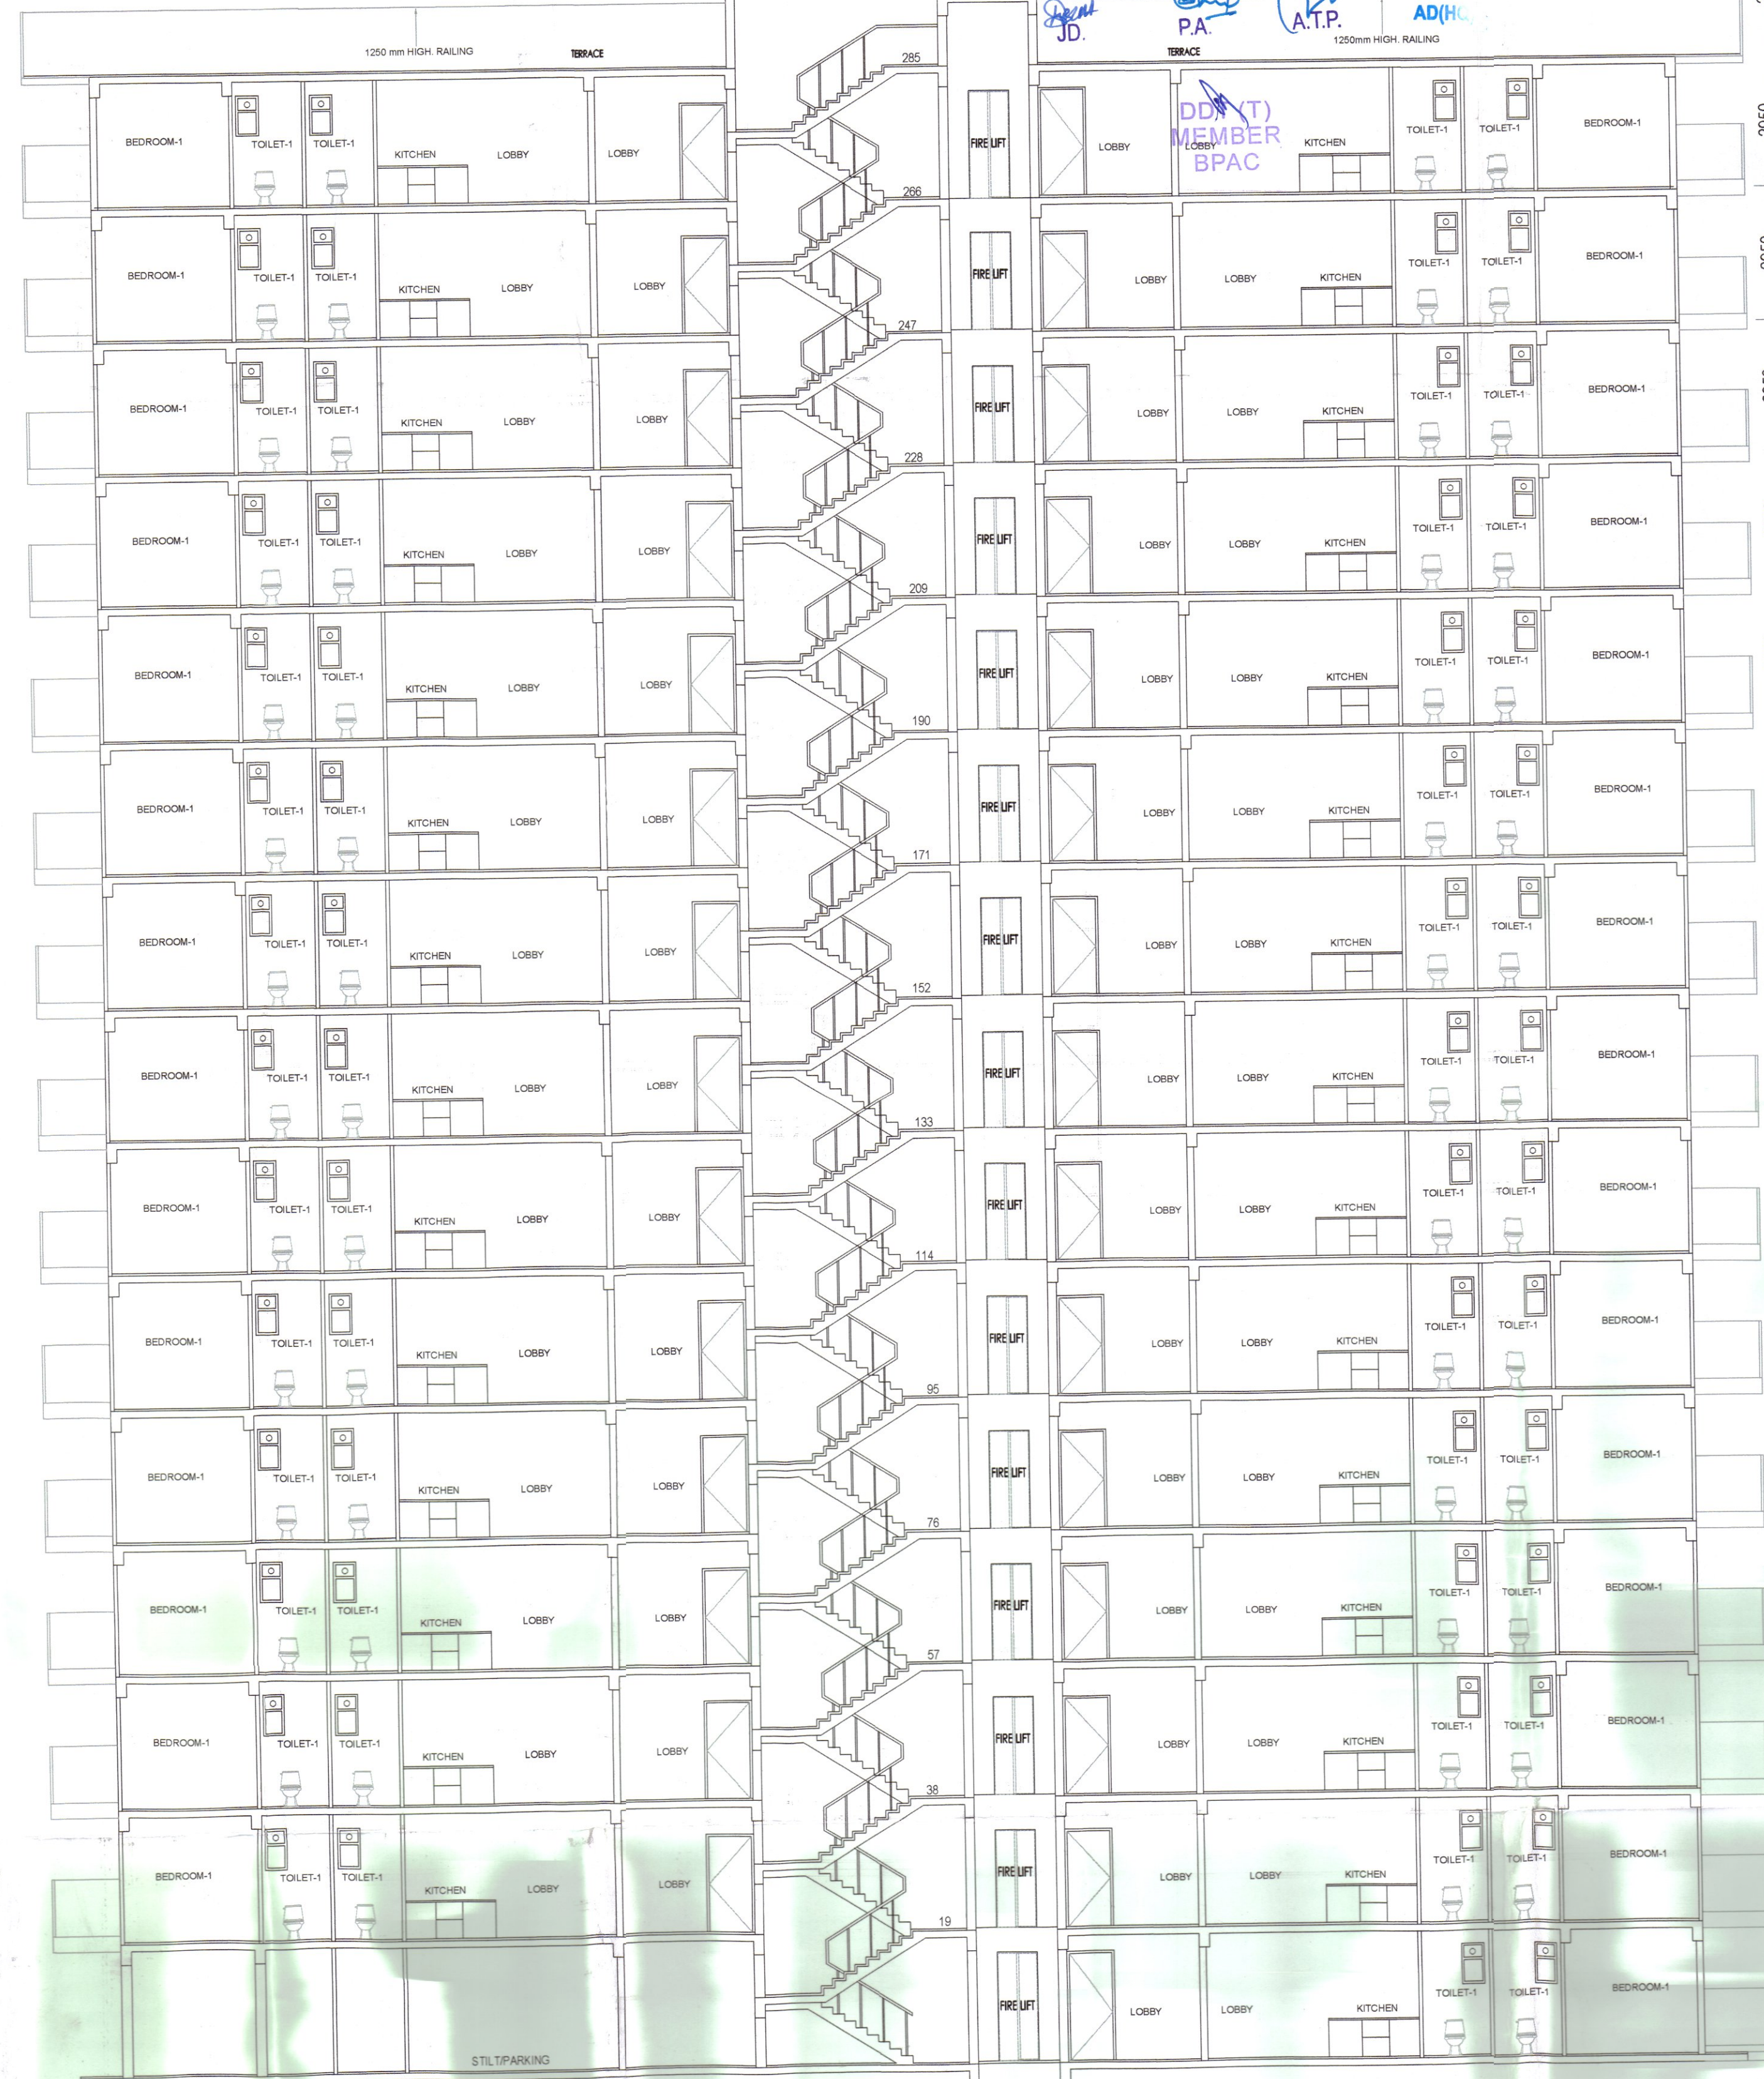

SECTION AT A-a

SANCTIONED
TO BE READ WITH THIS OFFICE
MEMO NO.:
DATED:

Rakesh Bansal
ATP (HQ)
(H.O) S.T.P.
Member Secretary
B.P.C.
Ram Avtar Ba
A.T.P.
AD(HQ)

DD (T)
MEMBER
B.P.C.

CLIENT:- SMT AKSHY NATH W/O JITENDRA NATH & OTHERS IN
COLLABORATION PEGASUS LAND AND HOUSING. PVT. LTD.
PROJECT :-
PROPOSED BUILDING PLAN OF AFFORDABLE GROUP HOUSING
COLONY FOR AN AREA MEASURING 5.375 ACRE (LICENCE NO.58
DATED 13/05/2022) IN SECTOR-78 GURUGRAM MANESAR URBAN
COMPLEX BEING DEVELOPED BY SMT.AKSHY NATH W/O
JITENDRA NATH & OTHERS IN COLLABORATION PEGASUS LAND
AND HOUSING. PVT. LTD.



For Pegasus Land and Housing Pvt. Ltd.
Authorised Signatory

APPLICANT'S SIGN.

SCALE : 1:100
DRAWING NAME
TOWER-1,2,3,4,5
SECTION AT A-A & B-B
DRAWING NO. SUB-08 A
VIMAL BA
Architect CA/96/1
938, Sector-14, Gurugram
ARCHITECT'S SIGN