

Rakesh Bansal
ATP (HQ)

Member Secretary
BPC

Member Secretary
BPC

Member Secretary
BPC

Member Secretary
BPC


Mumty Top (Level +44850)

DDT
MEMBER
BPC

P.A.

A.T.P.


Ram Avtar Bassi
AD(HQ)

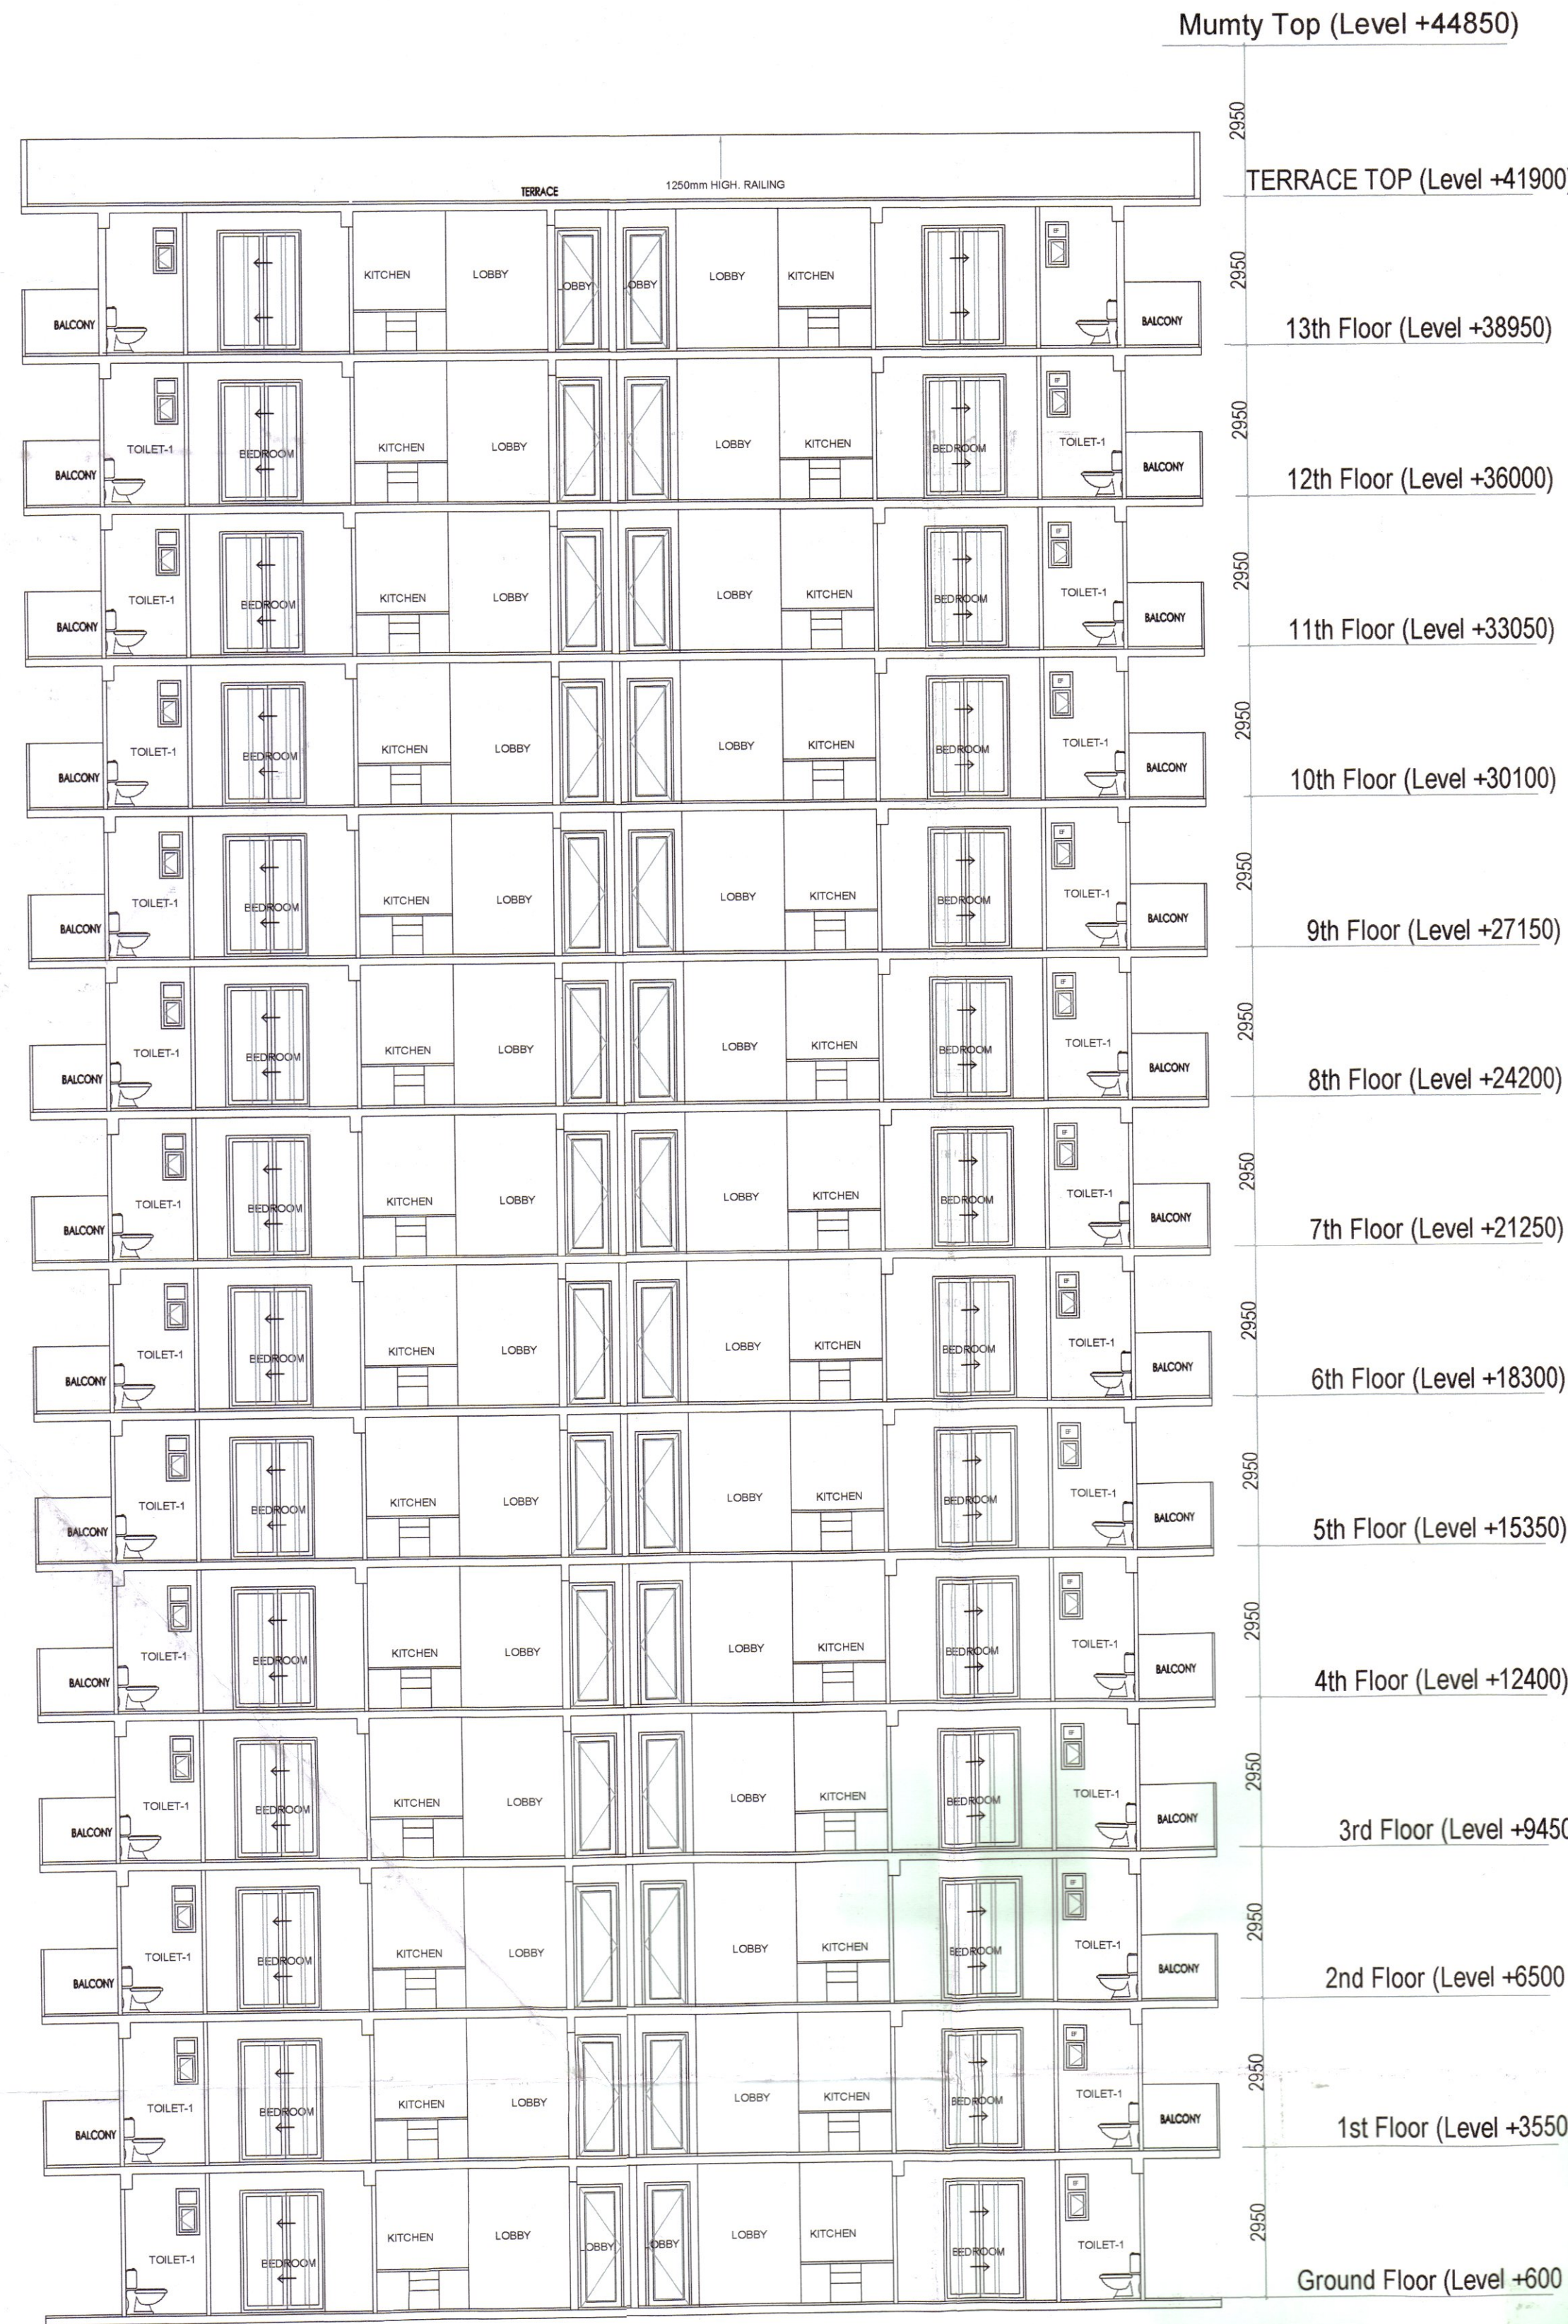

SECTION AT B-b



SECTION AT A-a

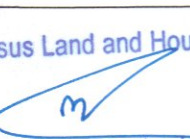CLIENT:-	SMT. AKSHY NATH W/O JITENDRA NATH & OTHERS IN COLLABORATION PEGASUS LAND AND HOUSING PVT. LTD.	ARCHITECTS	SCALE : 1:100
PROJECT :-	PROPOSED BUILDING PLAN OF AFFORDABLE GROUP HOUSING COLONY FOR AN AREA MEASURING 5.375 ACRE LICENCE NO.58 DATED 13/05/2022, IN SECTOR-78 GURUGRAM MANESAR URBAN COMPLEX BEING DEVELOPED BY SMT. AKSHY NATH W/O JITENDRA NATH & OTHERS IN COLLABORATION PEGASUS LAND AND HOUSING PVT. LTD.	 Pinnacle Architects Pvt. Ltd. 938, Sector-14, Gurgaon HARYANA	DRAWING NAME TOWER-6 SECTION AT A-A & B-B
		For Pegasus Land and Housing Pvt. Ltd.  Authorised Signat	DRAWING NO. SUB-12
		APPLICANT'S SIGN.	ARCHITECT'S SIGN VIMAL BAJAJ Architect CA/96/19791 938, Sector-14, Gurgaon