


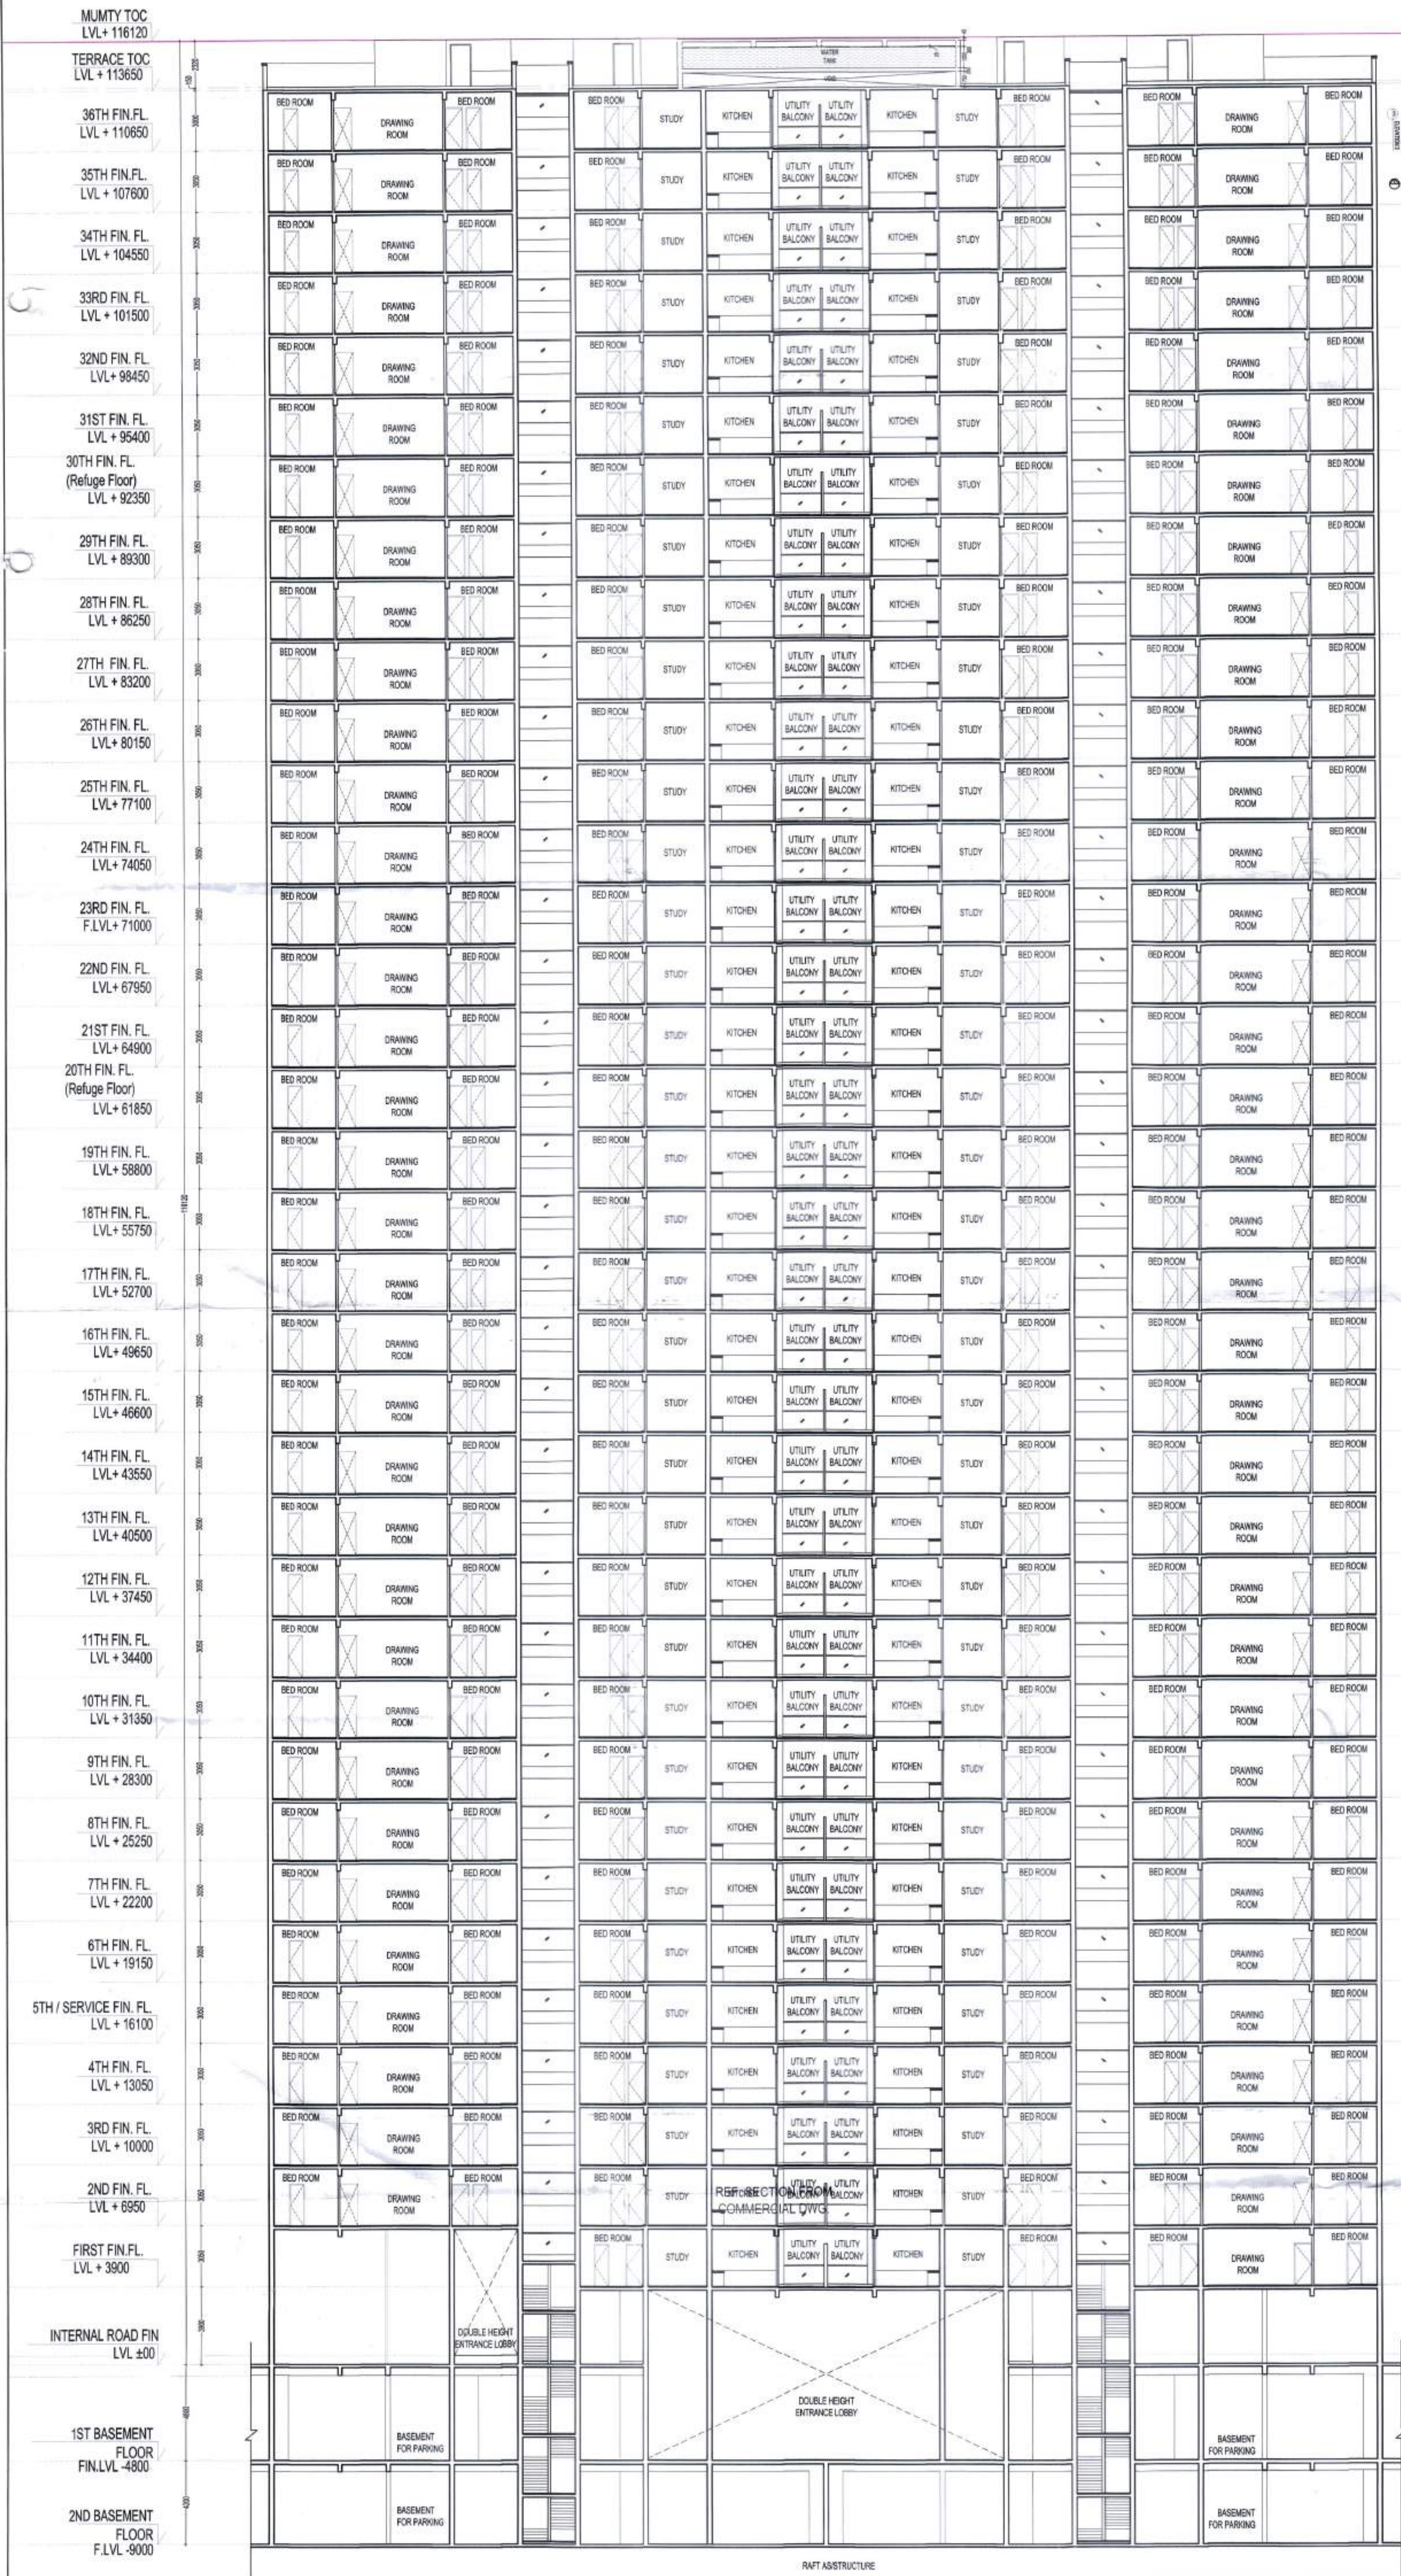

This is a "PROVISIONAL BUILDING PLAN" approved only for the purpose of inviting objections from the general public.

SANJAY NARANG
ATP (HQ)

STRONG
Member
BPAC


DD (HQ)
Member
BPAC

TO BE READ WITH THIS OFFICE
MEMO NO.: 19613
DATED: 8/7/2022

J.D. P.A. A.T.P.

OWNER'S NAME : Vibrant infratech Pvt. Ltd & Others In Collaboration with Union Buildmart Pvt.	
Architect:  GIAN P. MATHUR AND ASSOCIATES (P) LTD. C- 55, East Of Kailash, New Delhi-110065 T: 011-46599599 / F: 011-46599512 E: info@gpindia.com / W: www.gpindia.com	
Project Title: GROUP HOUSING COLONY UNDER (MIX LAND USE) TOD ZONE FOR (86% GH COMPONENT & 14% COMMERCIAL COMPONENT) ON THE AREA MEASURING 15.03125 ACRES (LICENCE NO:106 OF 2021, DATED 16.12.2021) AT SECTOR -113, GURUGRAM	
Status	SUBMISSION DRAWING
Sheet Title RESIDENTIAL BLOCK-TOWER-4 (A & B) SECTION XX	
Owner's Sign  Authorized Signatory	Architect's Sign  GIAN P. MATHUR ARCHITECT CA No. 80/5769
DATE:	DWG. No. SD/AR/M3M-113/T4/111

MUMTY TOC
LVL + 116120
TERRACE TOC
LVL + 113650
36TH FIN. FL.
LVL + 110650
35TH FIN. FL.
LVL + 107600
34TH FIN. FL.
LVL + 104550
33RD FIN. FL.
LVL + 101500
32ND FIN. FL.
LVL + 98450
31ST FIN. FL.
LVL + 95400
30TH FIN. FL.
(Refuge Floor)
LVL + 92350
29TH FIN. FL.
LVL + 89300
28TH FIN. FL.
LVL + 86250
27TH FIN. FL.
LVL + 83200
26TH FIN. FL.
LVL + 80150
25TH FIN. FL.
LVL + 77100
24TH FIN. FL.
LVL + 74050
23RD FIN. FL.
LVL + 71000
22ND FIN. FL.
LVL + 67950
21ST FIN. FL.
LVL + 64900
20TH FIN. FL.
(Refuge Floor)
LVL + 61850
19TH FIN. FL.
LVL + 58800
18TH FIN. FL.
LVL + 55750
17TH FIN. FL.
LVL + 52700
16TH FIN. FL.
LVL + 49650
15TH FIN. FL.
LVL + 46600
14TH FIN. FL.
LVL + 43550
13TH FIN. FL.
LVL + 40500
12TH FIN. FL.
LVL + 37450
11TH FIN. FL.
LVL + 34400
10TH FIN. FL.
LVL + 31350
9TH FIN. FL.
LVL + 28300
8TH FIN. FL.
LVL + 25250
7TH FIN. FL.
LVL + 22200
6TH FIN. FL.
LVL + 19150
5TH / SERVICE FIN. FL.
LVL + 16100
4TH FIN. FL.
LVL + 13050
3RD FIN. FL.
LVL + 10000
2ND FIN. FL.
LVL + 6950
FIRST FIN. FL.
LVL + 3900
INTERNAL ROAD FIN
LVL ±00
GROUND SLAB
LEVEL
LVL - 600
1ST BASEMENT
FLOOR
FIN. LVL - 4800
2ND BASEMENT
FLOOR
F. LVL - 9000

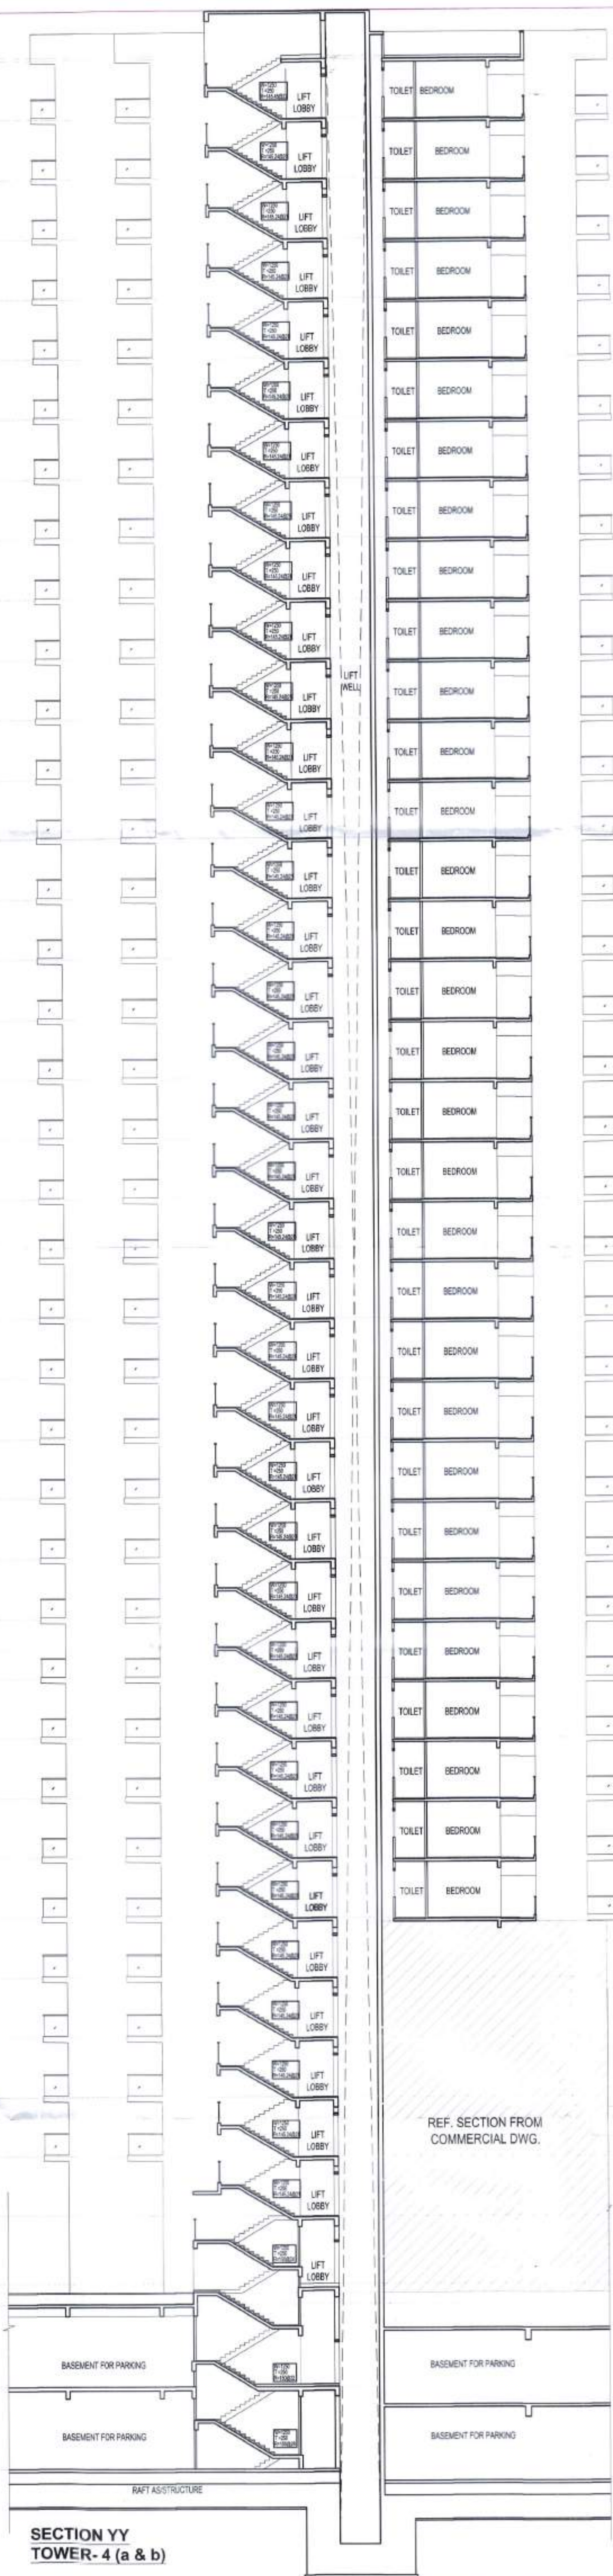

SECTION YY
TOWER- 4 (a & b)

LOWER GROUND
FF.LVL.-1800
BASEMENT-1
FF.LVL.-5700
BASEMENT-2
FF.LVL.-9600



This is a "PROVISIONAL BUILDING PLAN"
approved only for the purpose of inviting
objections from the general public

SANJAY NARANG
ATP (HQ)
Member Secretary
BAC
DDP (HQ)
Member
BAC

TO BE READ WITH THIS OFFICE
MEMO NO.: 194/3
DATED: 8/7/2022

J.D. P.A. A.T.P.

OWNER,S NAME :
Vibrant infratech Pvt. Ltd & Others
In Collaboration with Union Buildmart Pvt.

Architect:
GIAN P. MATHUR AND ASSOCIATES (P) LTD.
C - 55, East Of Kailash, New Delhi-110065
T : 011-46599599 / F 011-46599512
E : info@gpmindia.com / W : www.gpmindia.com


Project Title:
GROUP HOUSING COLONY
UNDER (MIX LAND USE) TOD ZONE FOR
(86% GH COMPONENT & 14% COMMERCIAL COMPONENT)
ON THE AREA MEASURING 15.03125 ACRES
(LICENCE NO.:106 OF 2021, DATED 16.12.2021)
AT SECTOR -113, GURUGRAM

Status SUBMISSION DRAWING

Sheet Title
**RESIDENTIAL BLOCK-TOWER-4 (A & B)
SECTION YY**

Owner's Sign
Union Buildmart Pvt. Ltd.
Authorized Signatory
Architect's Sign
GIAN P. MATHUR
B. ARCHITECT
M.C.A. I.I.A
CA 80/5769

DATE: DWG. No.
SD/AR/M3M-113/T4/110


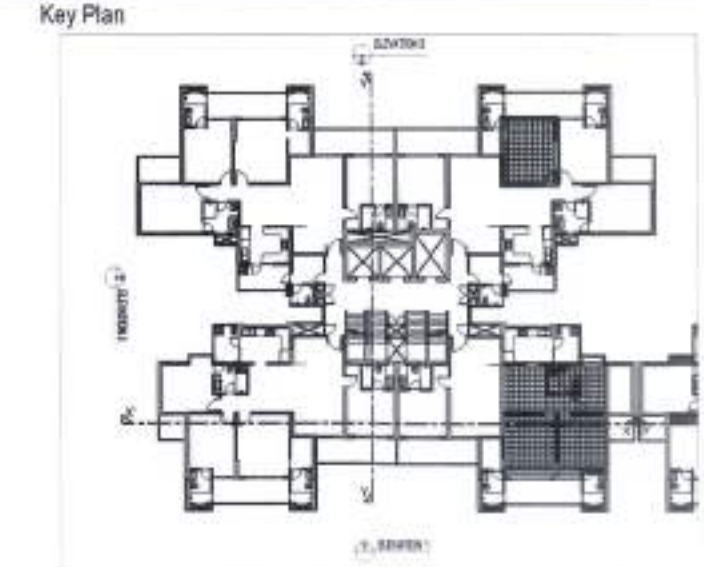


This is a "PROVISIONAL BUILDING PLAN" approved only for the purpose of inviting objections from the general public.

SANJAY NARANG
ATP (HQ)
STRUCS
Member Secretary
SPAC

DR. J.D.
P.A.
A.T.P.

TO BE READ WITH THIS OFFICE
MEMO NO.: 19613
DATED: 8/7/2022

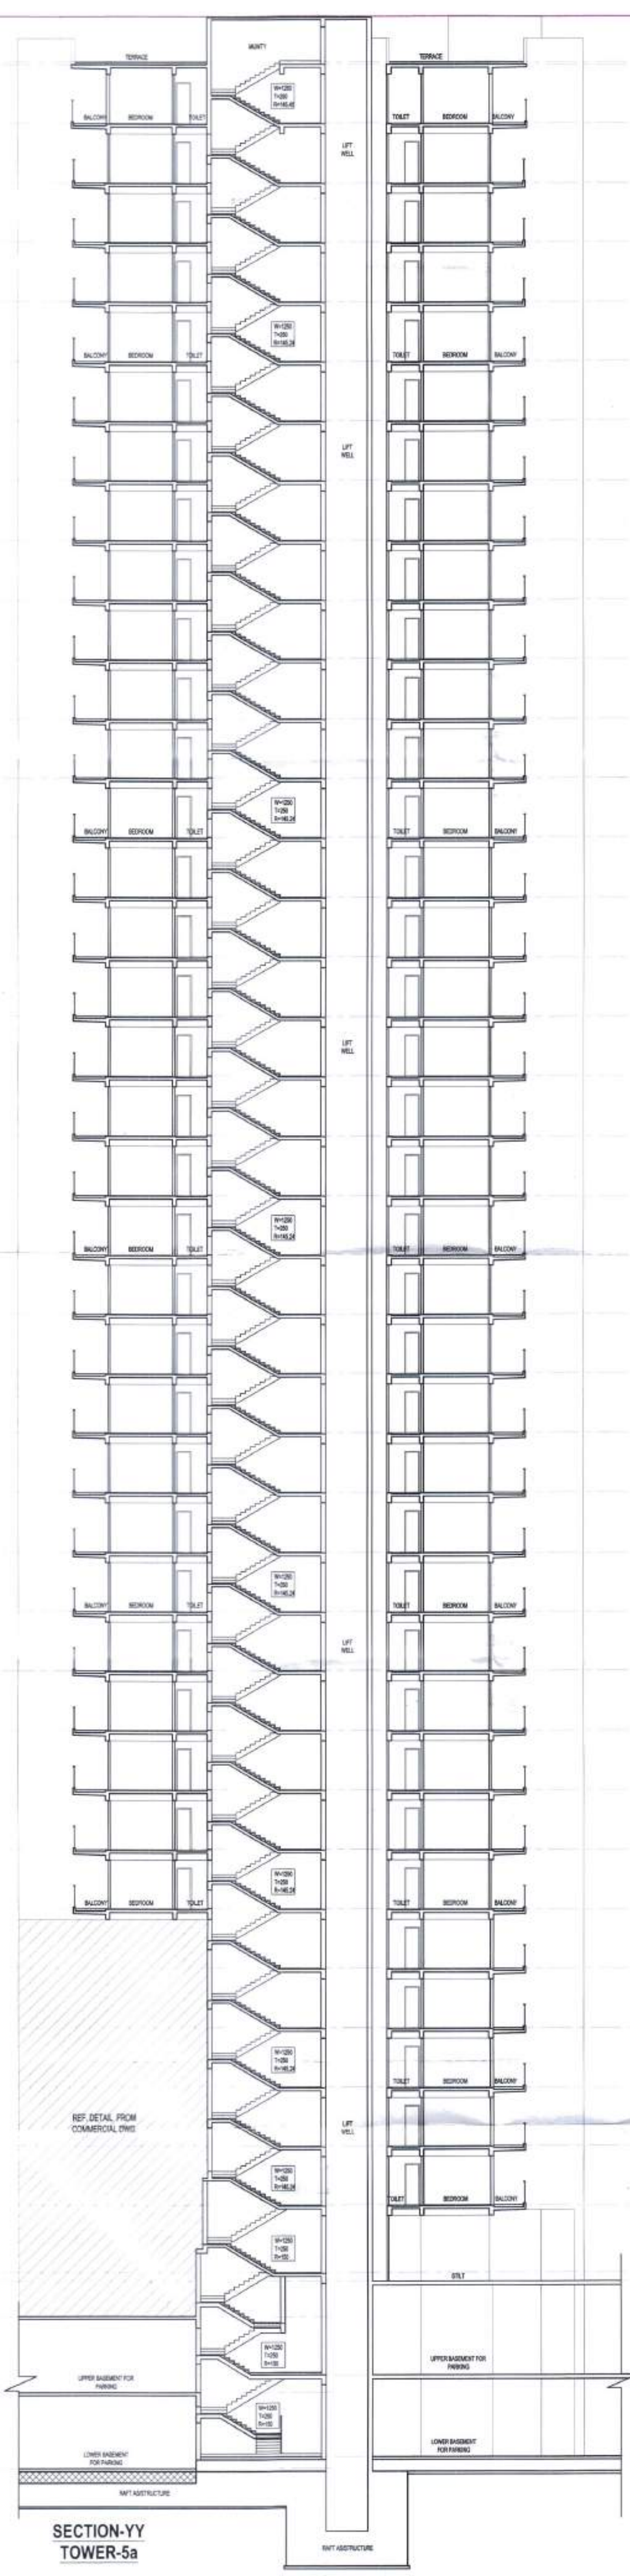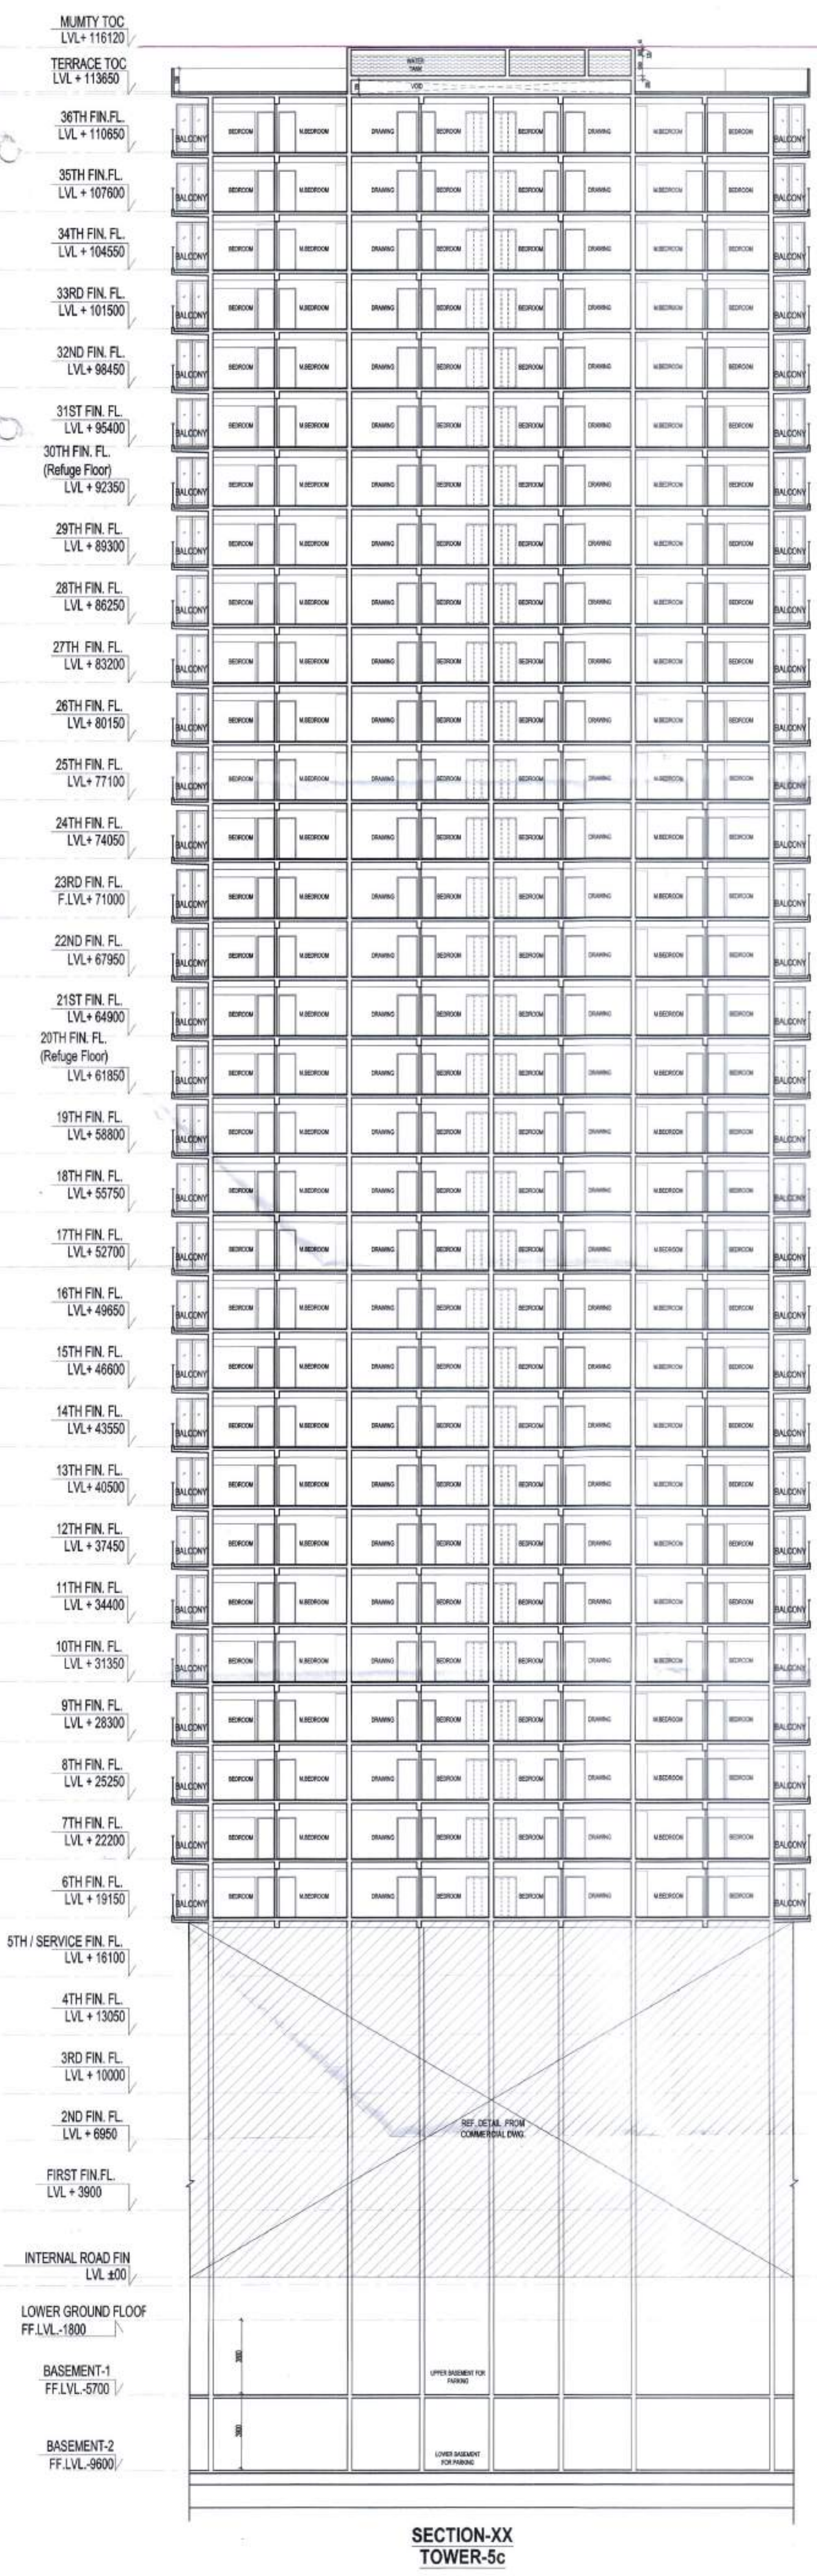



OWNER,S NAME : Vibrant infratech Pvt. Ltd & others in collaboration with Union Buildmart Pvt. Ltd		
Architect: gpm ARCHITECTS & PLANNERS GIAN P. MATHUR AND ASSOCIATES (P) LTD. C - 55, East Of Kailash, New Delhi-110065 T : 011-46599599 / F : 011-46599512 E : info@gpindia.com / W : www.gpindia.com		
Project Title: GROUP HOUSING COLONY UNDER (MIX LAND USE) TOD ZONE FOR (86% GH COMPONENT & 14% COMMERCIAL COMPONENT) ON THE AREA MEASURING 15.03125 ACRES (LICENCE NO.:106 OF 2021, DATED 16.12.2021) AT SECTOR -113, GURUGRAM		
Status:	SUBMISSION DRAWING	
Sheet Title	RESIDENTIAL BLOCK-TOWER-5a SECTION-XX & YY	
Owner's Sign	Architect's Sign	
DATE:	DWG. No.	
	SD/AR/M3M-113/T-5A/109	



This is a "PROVISIONAL BUILDING PLAN" approved only for the purpose of inviting objections from the general public.

Sanjay Narang
ATP (HQ)
J.D.
P.A.
Member
BPAC

TC
MI
DI
196/3
8/7/2022

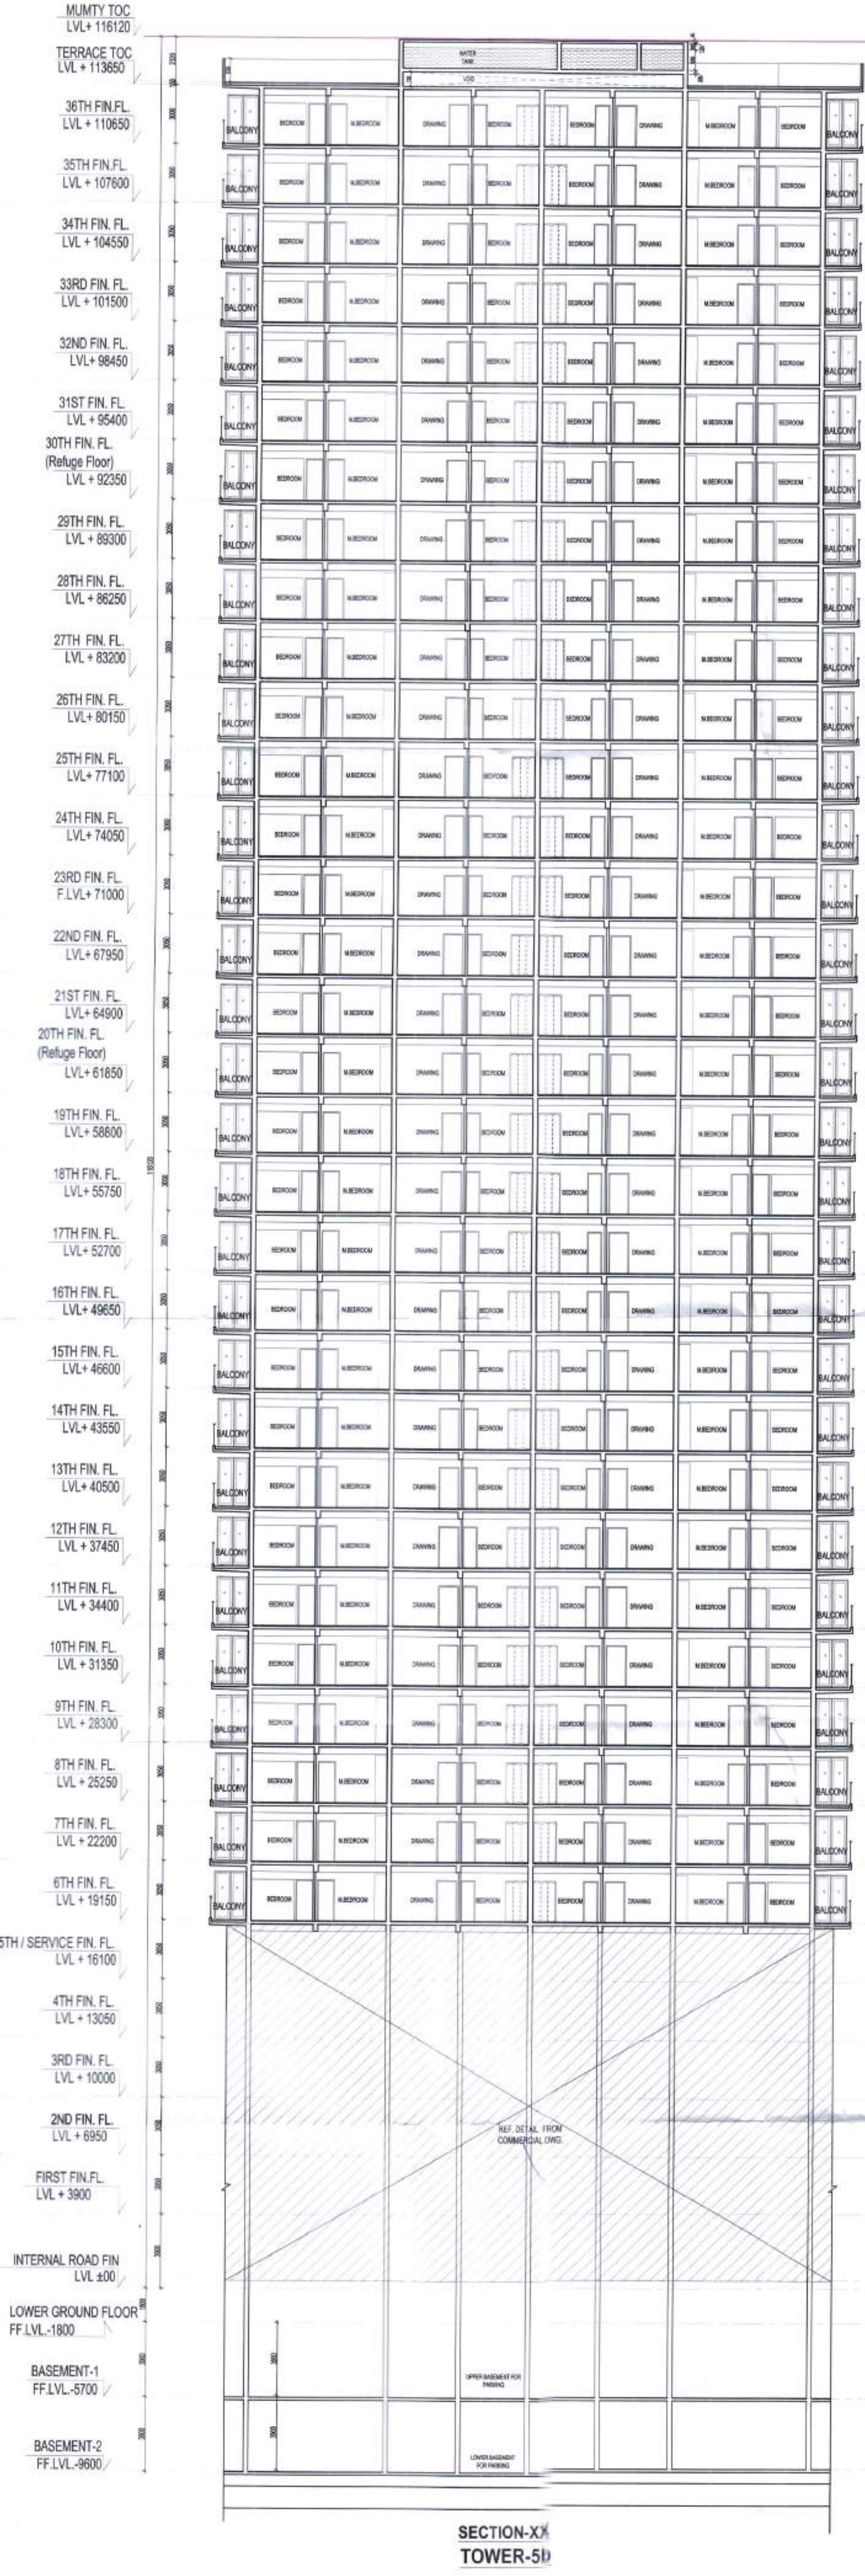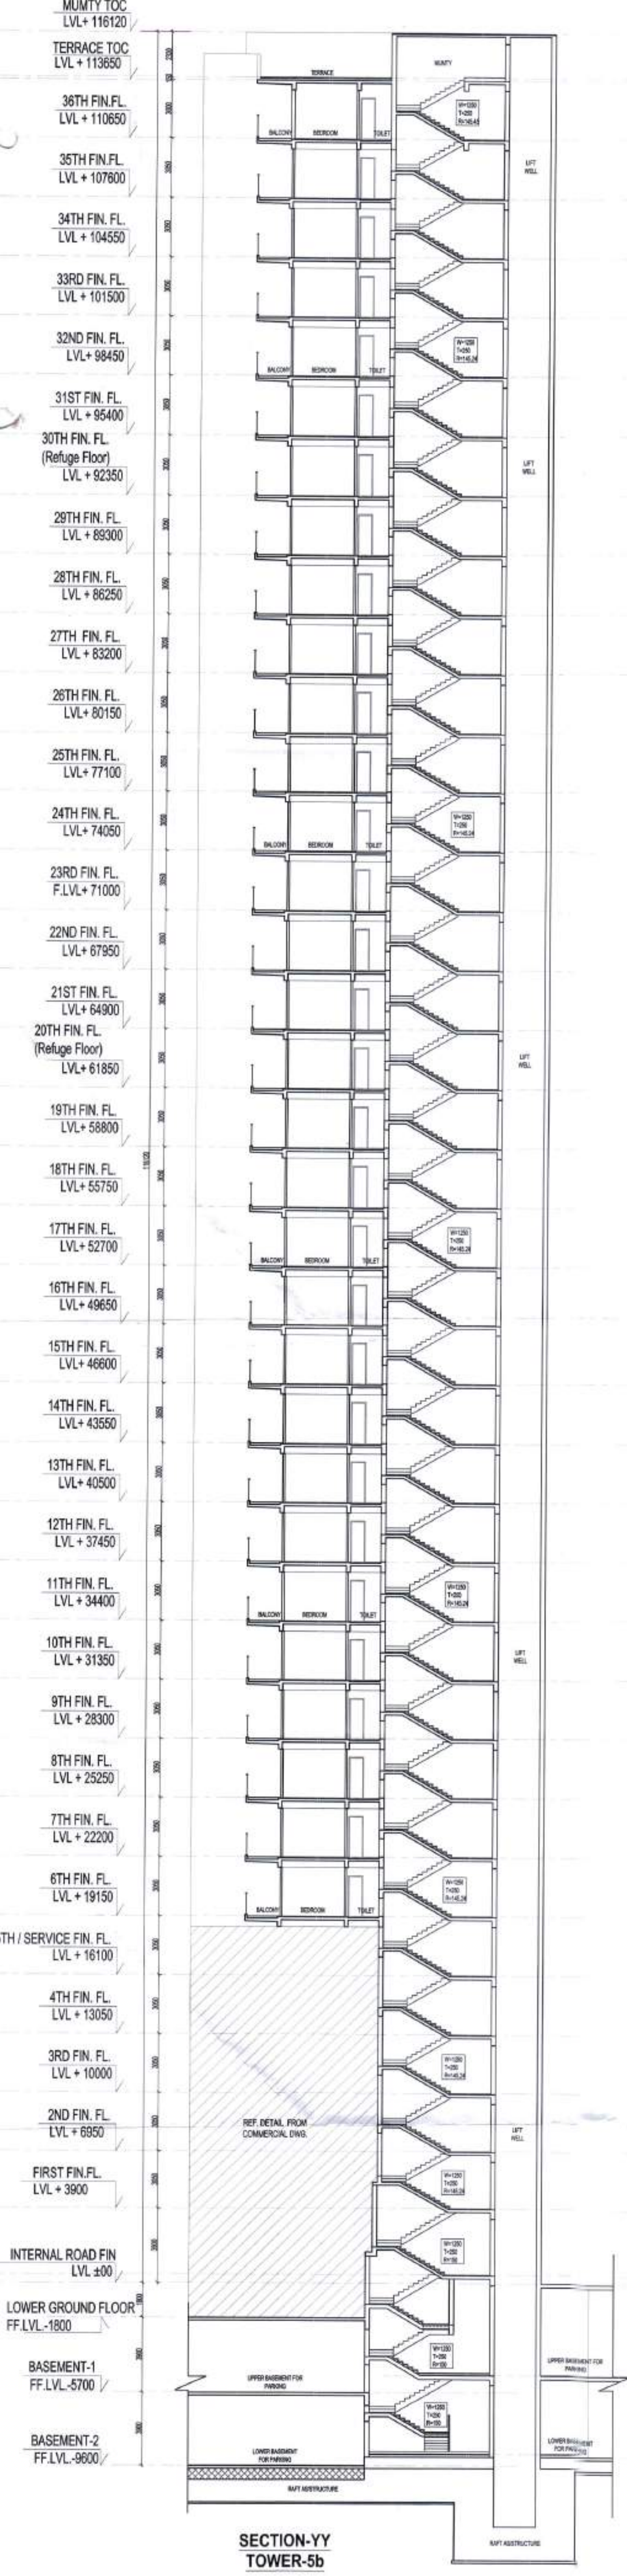

OWNER,S NAME : Vibrant infratech Pvt. Ltd & others in collaboration with Union Buildmart Pvt. Ltd	
Architect: GIAN P. MATHUR AND ASSOCIATES (P) LTD. C - 55, East Of Kailash, New Delhi-110065 T : 011-46599599 / F 011-46599512 E : info@gpmindia.com / W : www.gpmindia.com	
Project Title: GROUP HOUSING COLONY UNDER (MIX LAND USE) TOD ZONE FOR (86% GH COMPONENT & 14% COMMERCIAL COMPONENT) ON THE AREA MEASURING 15.03125 ACRES (LICENCE NO.:106 OF 2021, DATED 16.12.2021) AT SECTOR -113, GURUGRAM	
Status SUBMISSION DRAWING	
Sheet Title RESIDENTIAL BLOCK-TOWER-5b SECTION-XX & YY	
Owner's Sign Vibrant Infratech Pvt. Ltd. Authorized Signatory	Architect's Sign GIAN P. MATHUR ARCHITECT B. Arch. IIT Roorkee C-55, E.O.K. LIA C-55, E.O.K. LIA 110065
DATE:	DWG. No. SD/AR/M3M-113/T-5B/108



This is a "PROVISIONAL BUILDING PLAN" approved only for the purpose of inviting objections from the general public

SANJAY NARANG
ATP (HO)


STPMO
Member Secretary
BPAC

STPMO
Member Secretary
BPAC

STPMO
Member Secretary
BPAC

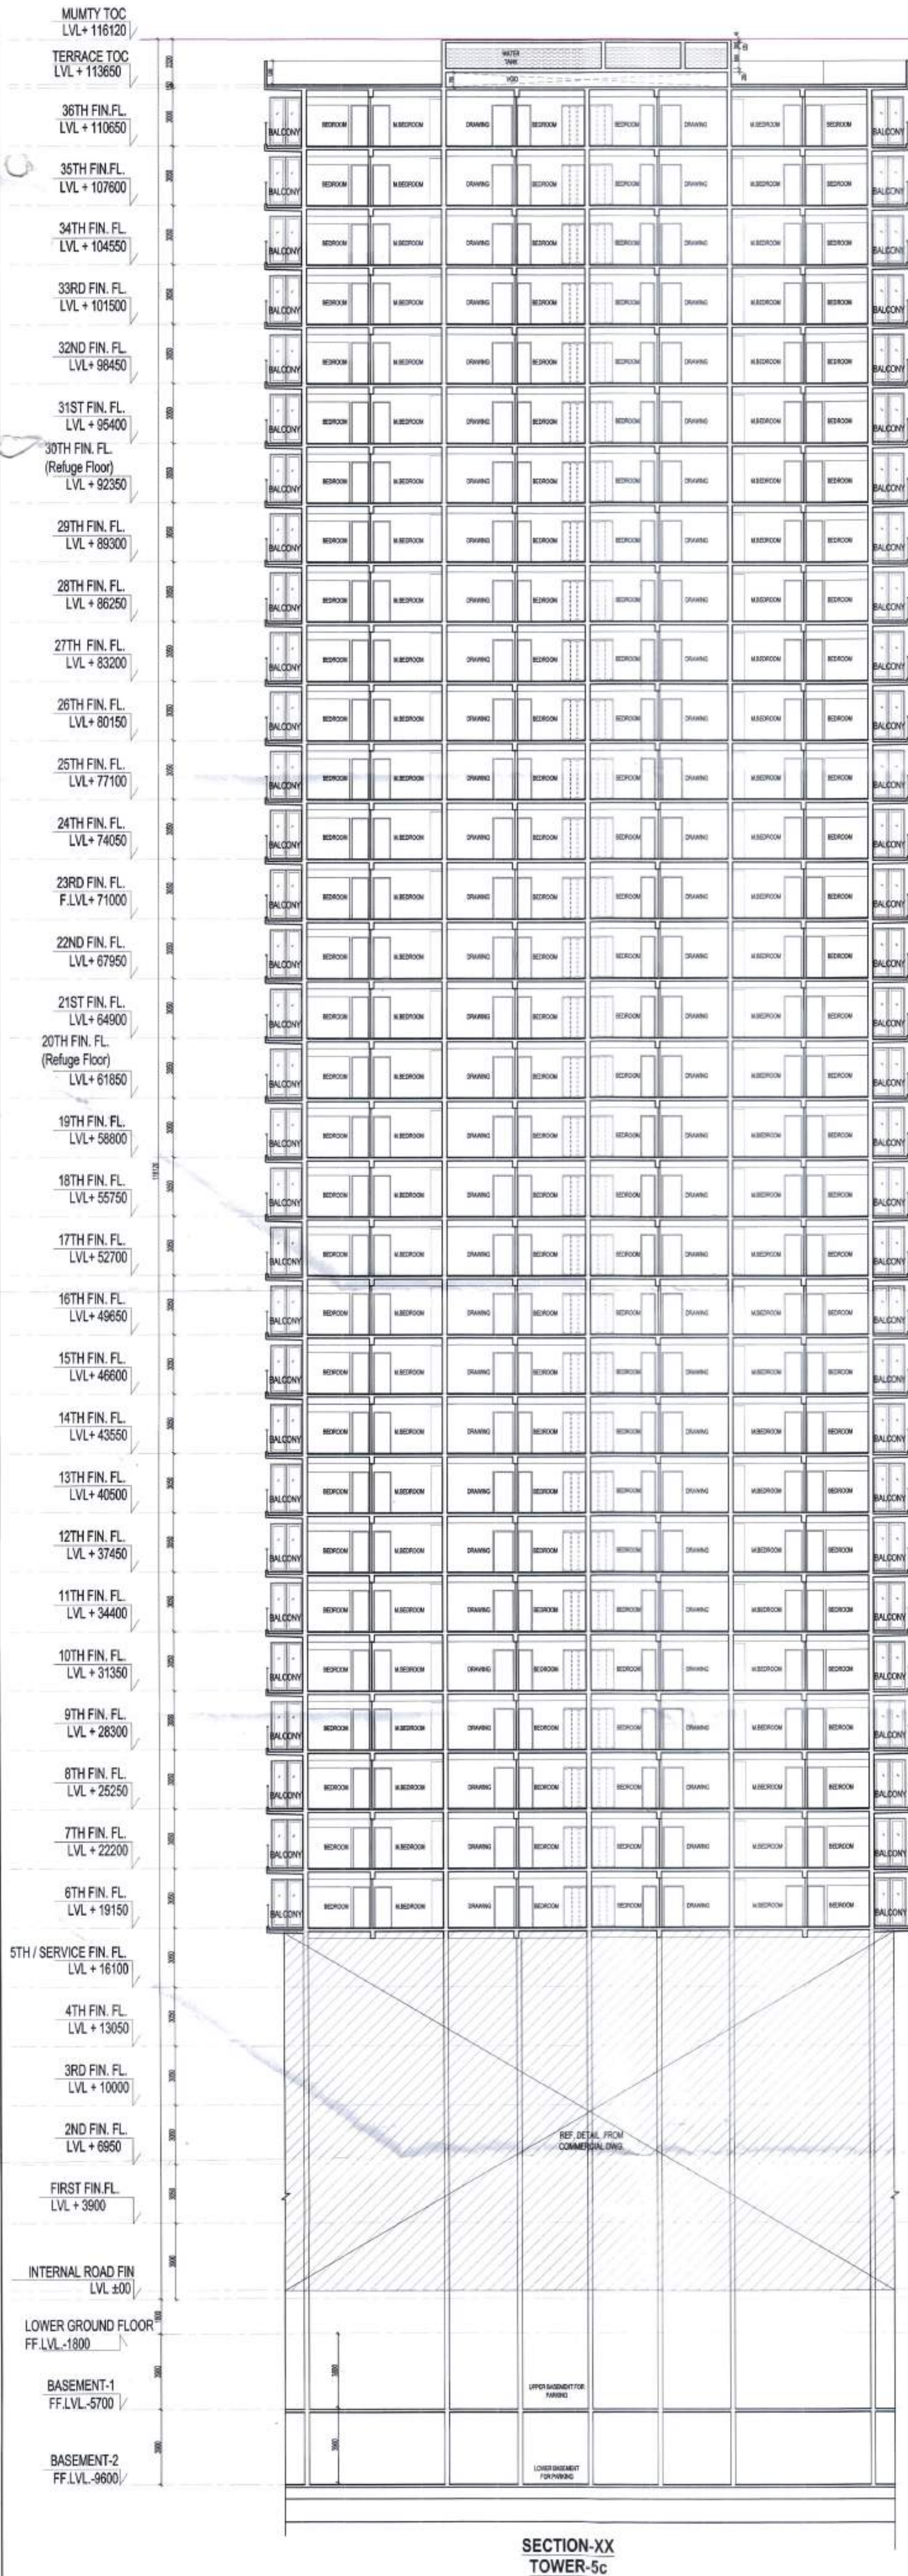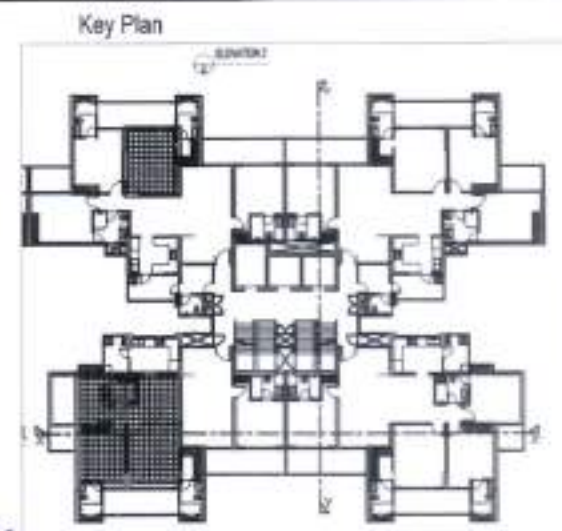


SECTION-XX
TOWER-5c

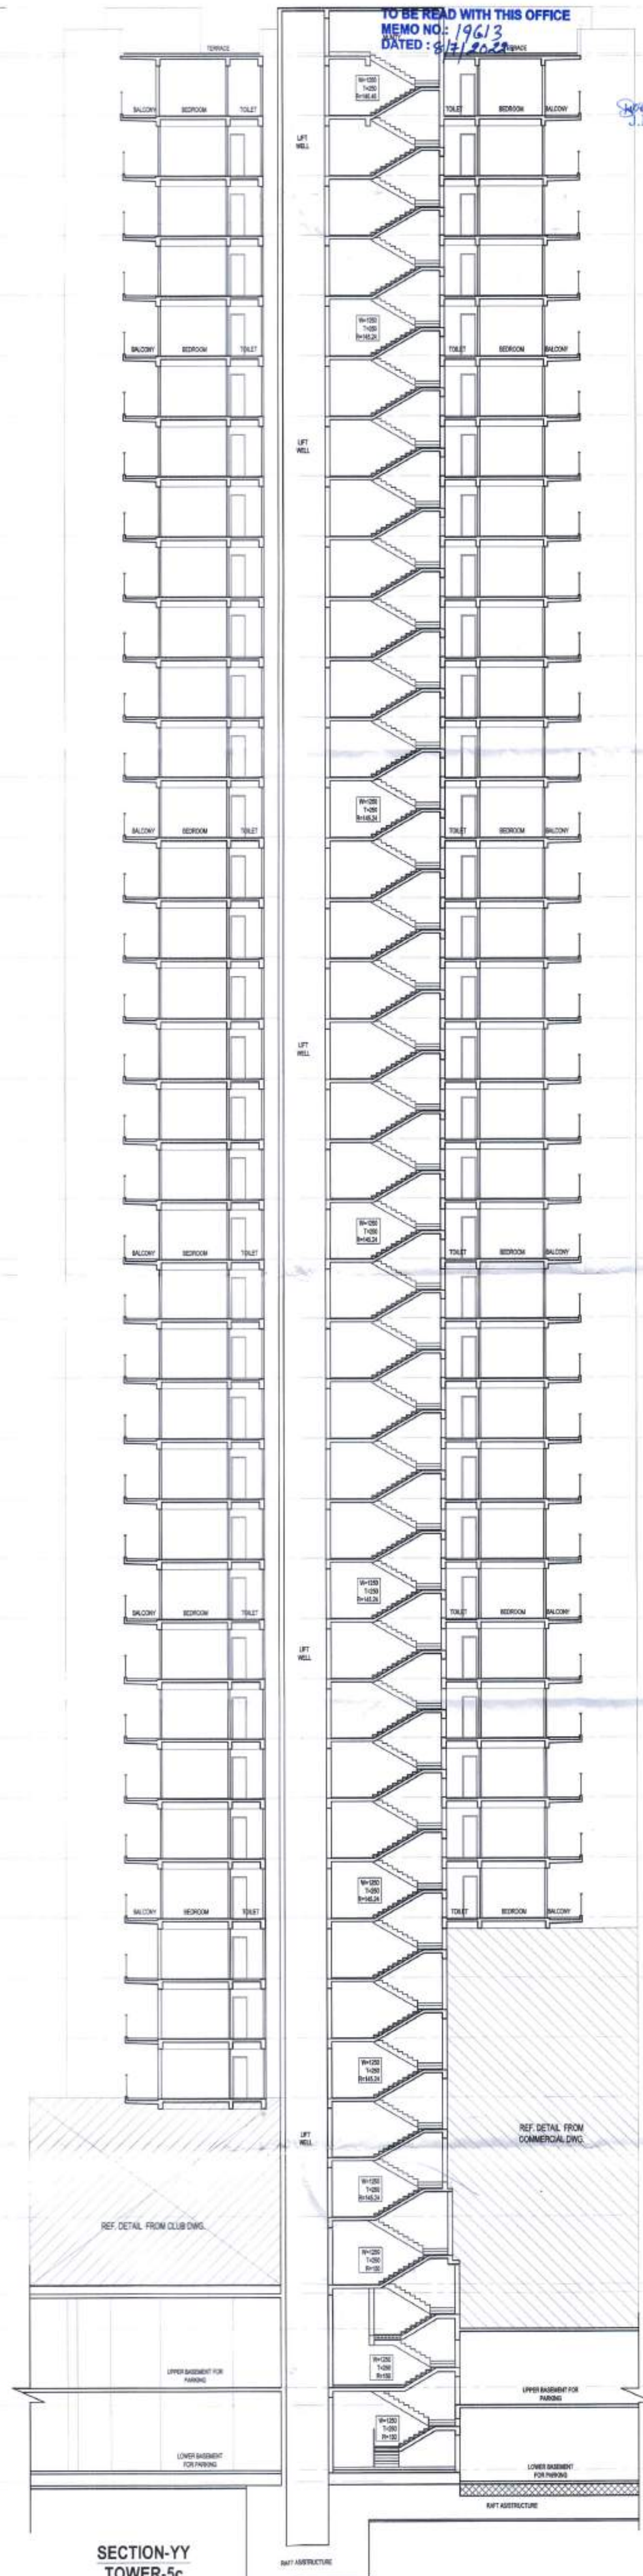

SECTION-YY
TOWER-5c

OWNER'S NAME : Vibrant infratech Pvt. Ltd & others in collaboration with Union Buildmart Pvt. Ltd	
Architect:  GIAN P. MATHUR AND ASSOCIATES (P) LTD. C - 55, East Of Kailash, New Delhi-110065 T : 011-46599599 / F 011-46599512 E : info@gpmindia.com / W : www.gpmindia.com	
Project Title: GROUP HOUSING COLONY UNDER (MIX LAND USE) TOD ZONE FOR (86% GH COMPONENT & 14% COMMERCIAL COMPONENT) ON THE AREA MEASURING 15.03125 ACRES (LICENCE NO.:106 OF 2021, DATED 16.12.2021) AT SECTOR -113, GURUGRAM	
Status	SUBMISSION DRAWING
Sheet Title RESIDENTIAL BLOCK-TOWER-5c SECTION- XX & YY	
Owner's Sign  Authorized Signatory	Architect's Sign  GIAN P. MATHUR ARCHITECT B. Arch. (I.I.T. KANPUR) CA No. 107/5769
DATE:	DWG. No. SD/AR/M3M-113/T-5C/110

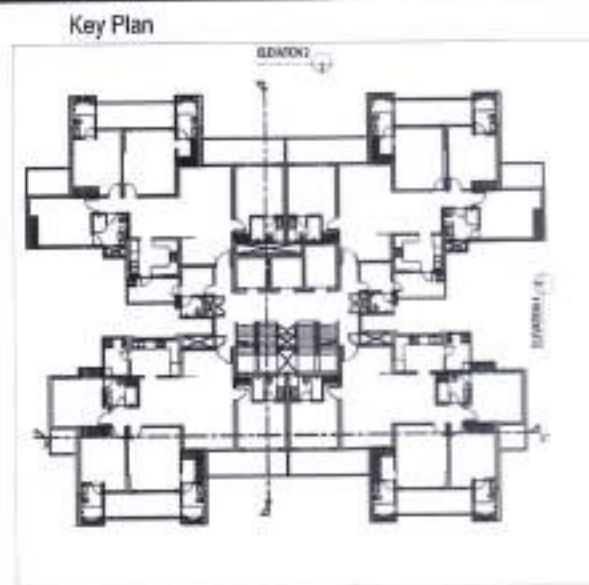


This is a "PROVISIONAL BUILDING PLAN" applied for the purpose of obtaining objections from the general public.


SANJAY NARANG
ATP (HQ)
STP (HQ)
Member Secretary
BMC
STP (HQ)
Member Secretary
BMC
STP (HQ)
Member Secretary
BMC

TO BE READ WITH THIS OFFICE
MEMO NO.: 19613
DATED: 8/7/2022.

J.D.
P.A.
A.L.P.

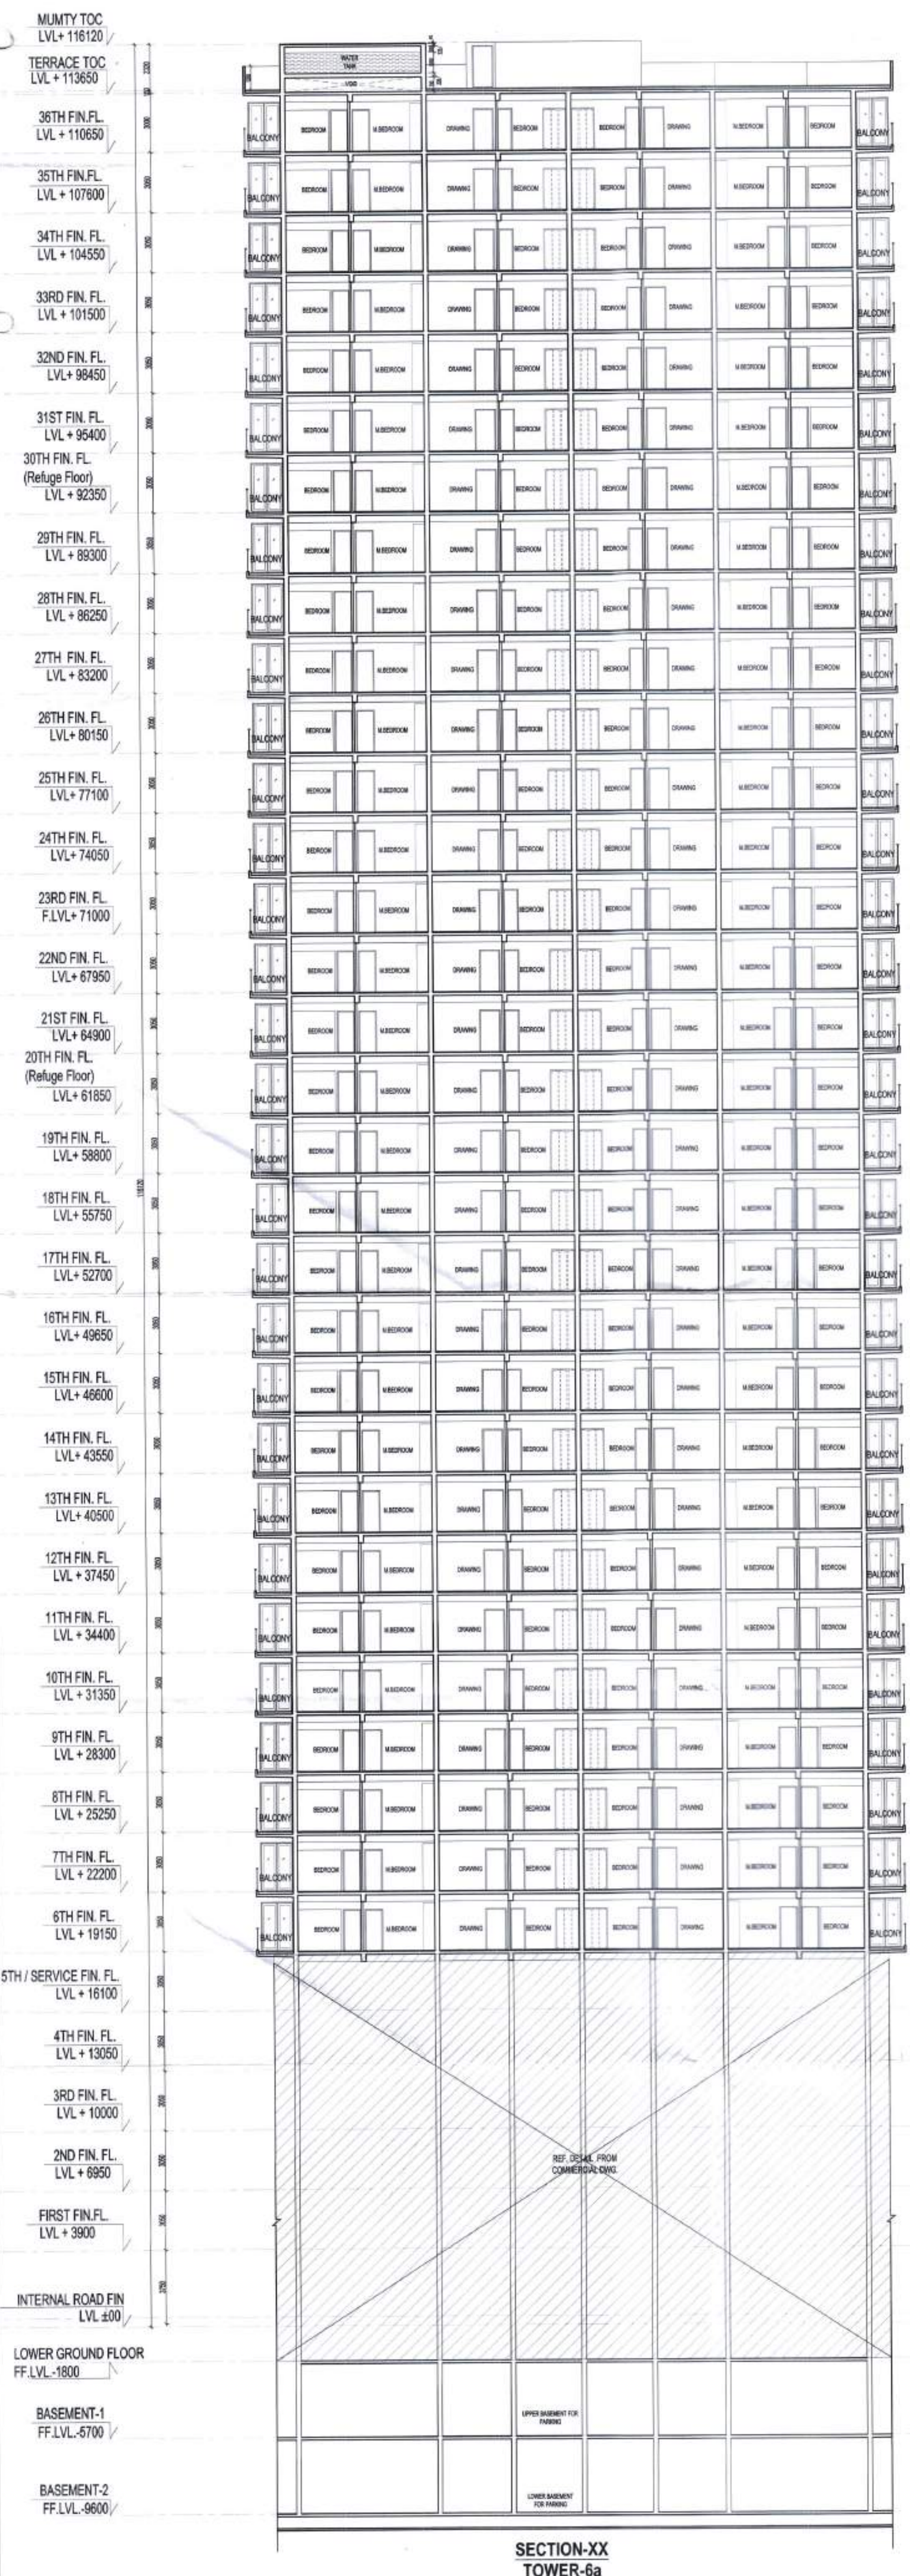

SECTION-XX
TOWER-6a

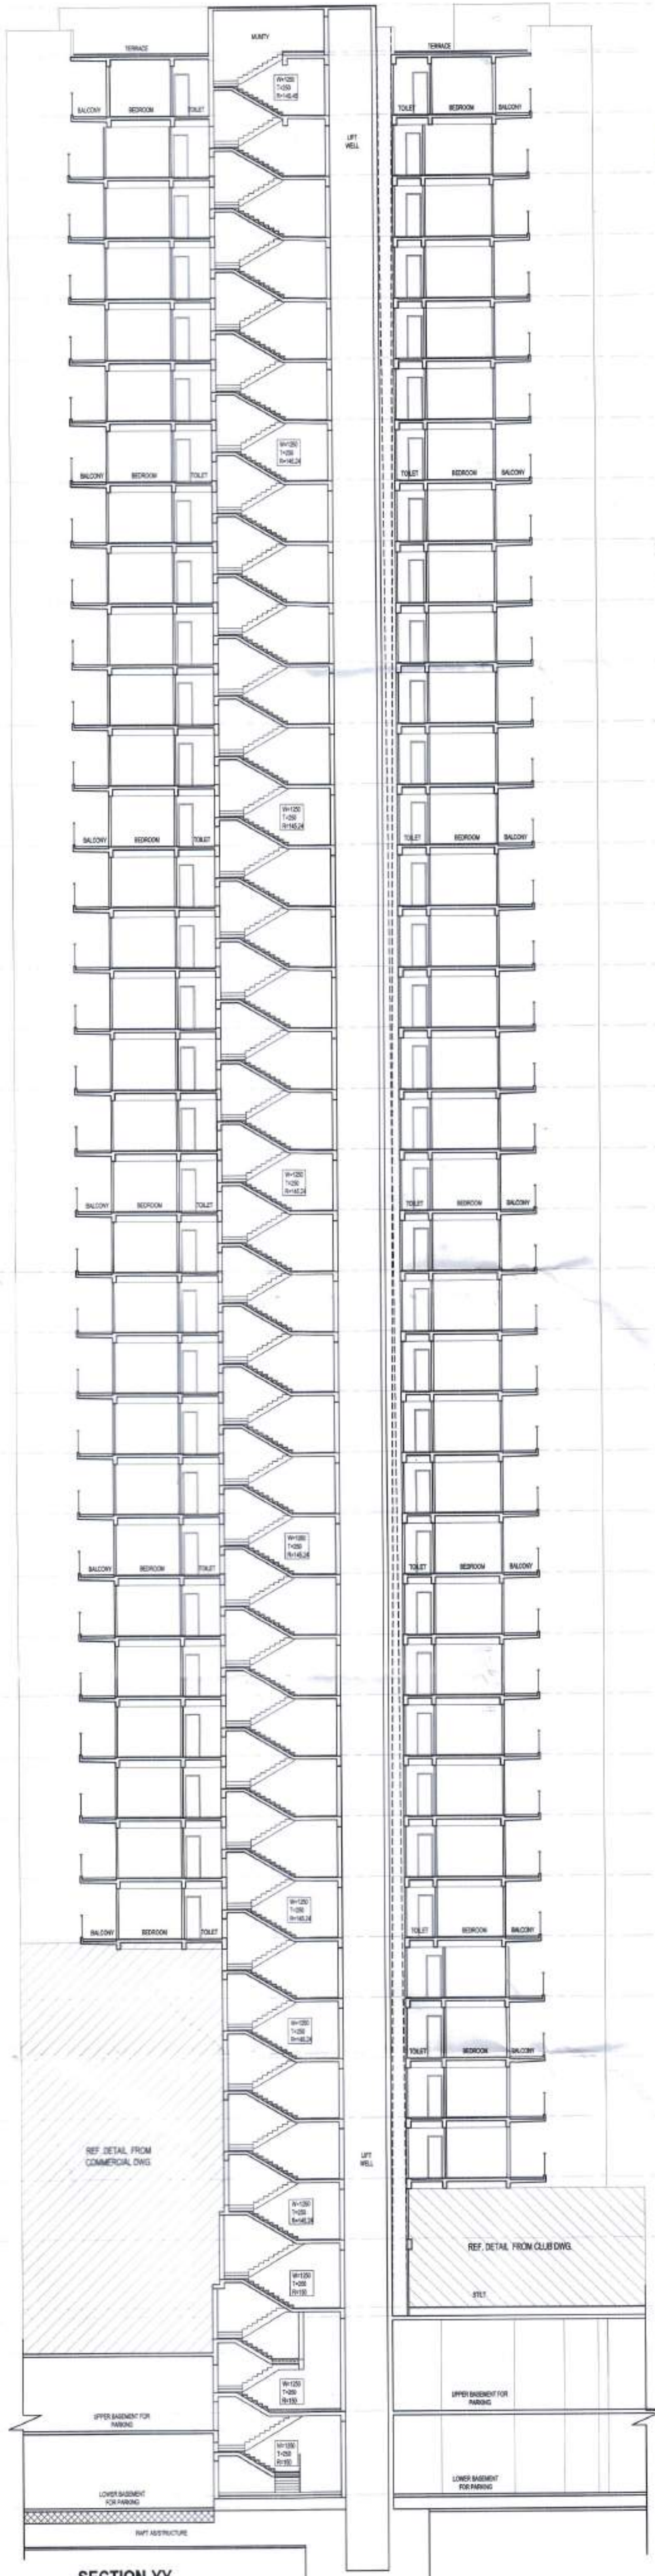

SECTION-YY

OWNER,S NAME : Vibrant infratech Pvt. Ltd & others in collaboration with Union Buildmart Pvt. Ltd	
Architect:  GIAN P. MATHUR AND ASSOCIATES (P) LTD. C - 55, East Of Kailash, New Delhi-110065 T : 011-46599599 / F 011-46599512 E : info@gpmindia.com / W : www.gpmindia.com	
Project Title: GROUP HOUSING COLONY UNDER (MIX LAND USE) TOD ZONE FOR (86% GH COMPONENT & 14% COMMERCIAL COMPONENT) ON THE AREA MEASURING 15.03125 ACRES (LICENCE NO.:106 OF 2021, DATED 16.12.2021) AT SECTOR -113, GURUGRAM	
Status SUBMISSION DRAWING	
Sheet Title RESIDENTIAL BLOCK-TOWER-6A SECTION-XX & YY	
Owner's Sign  Union Buildmart Pvt. Ltd. Authorized Signatory	Architect's Sign  GIAN P. MATHUR ARCHITECT B. Arch., M.C.A. I.I.A. CA No. 30/5769
DATE:	DWG. No. SD/AR/M3M-113/T-6A/110