



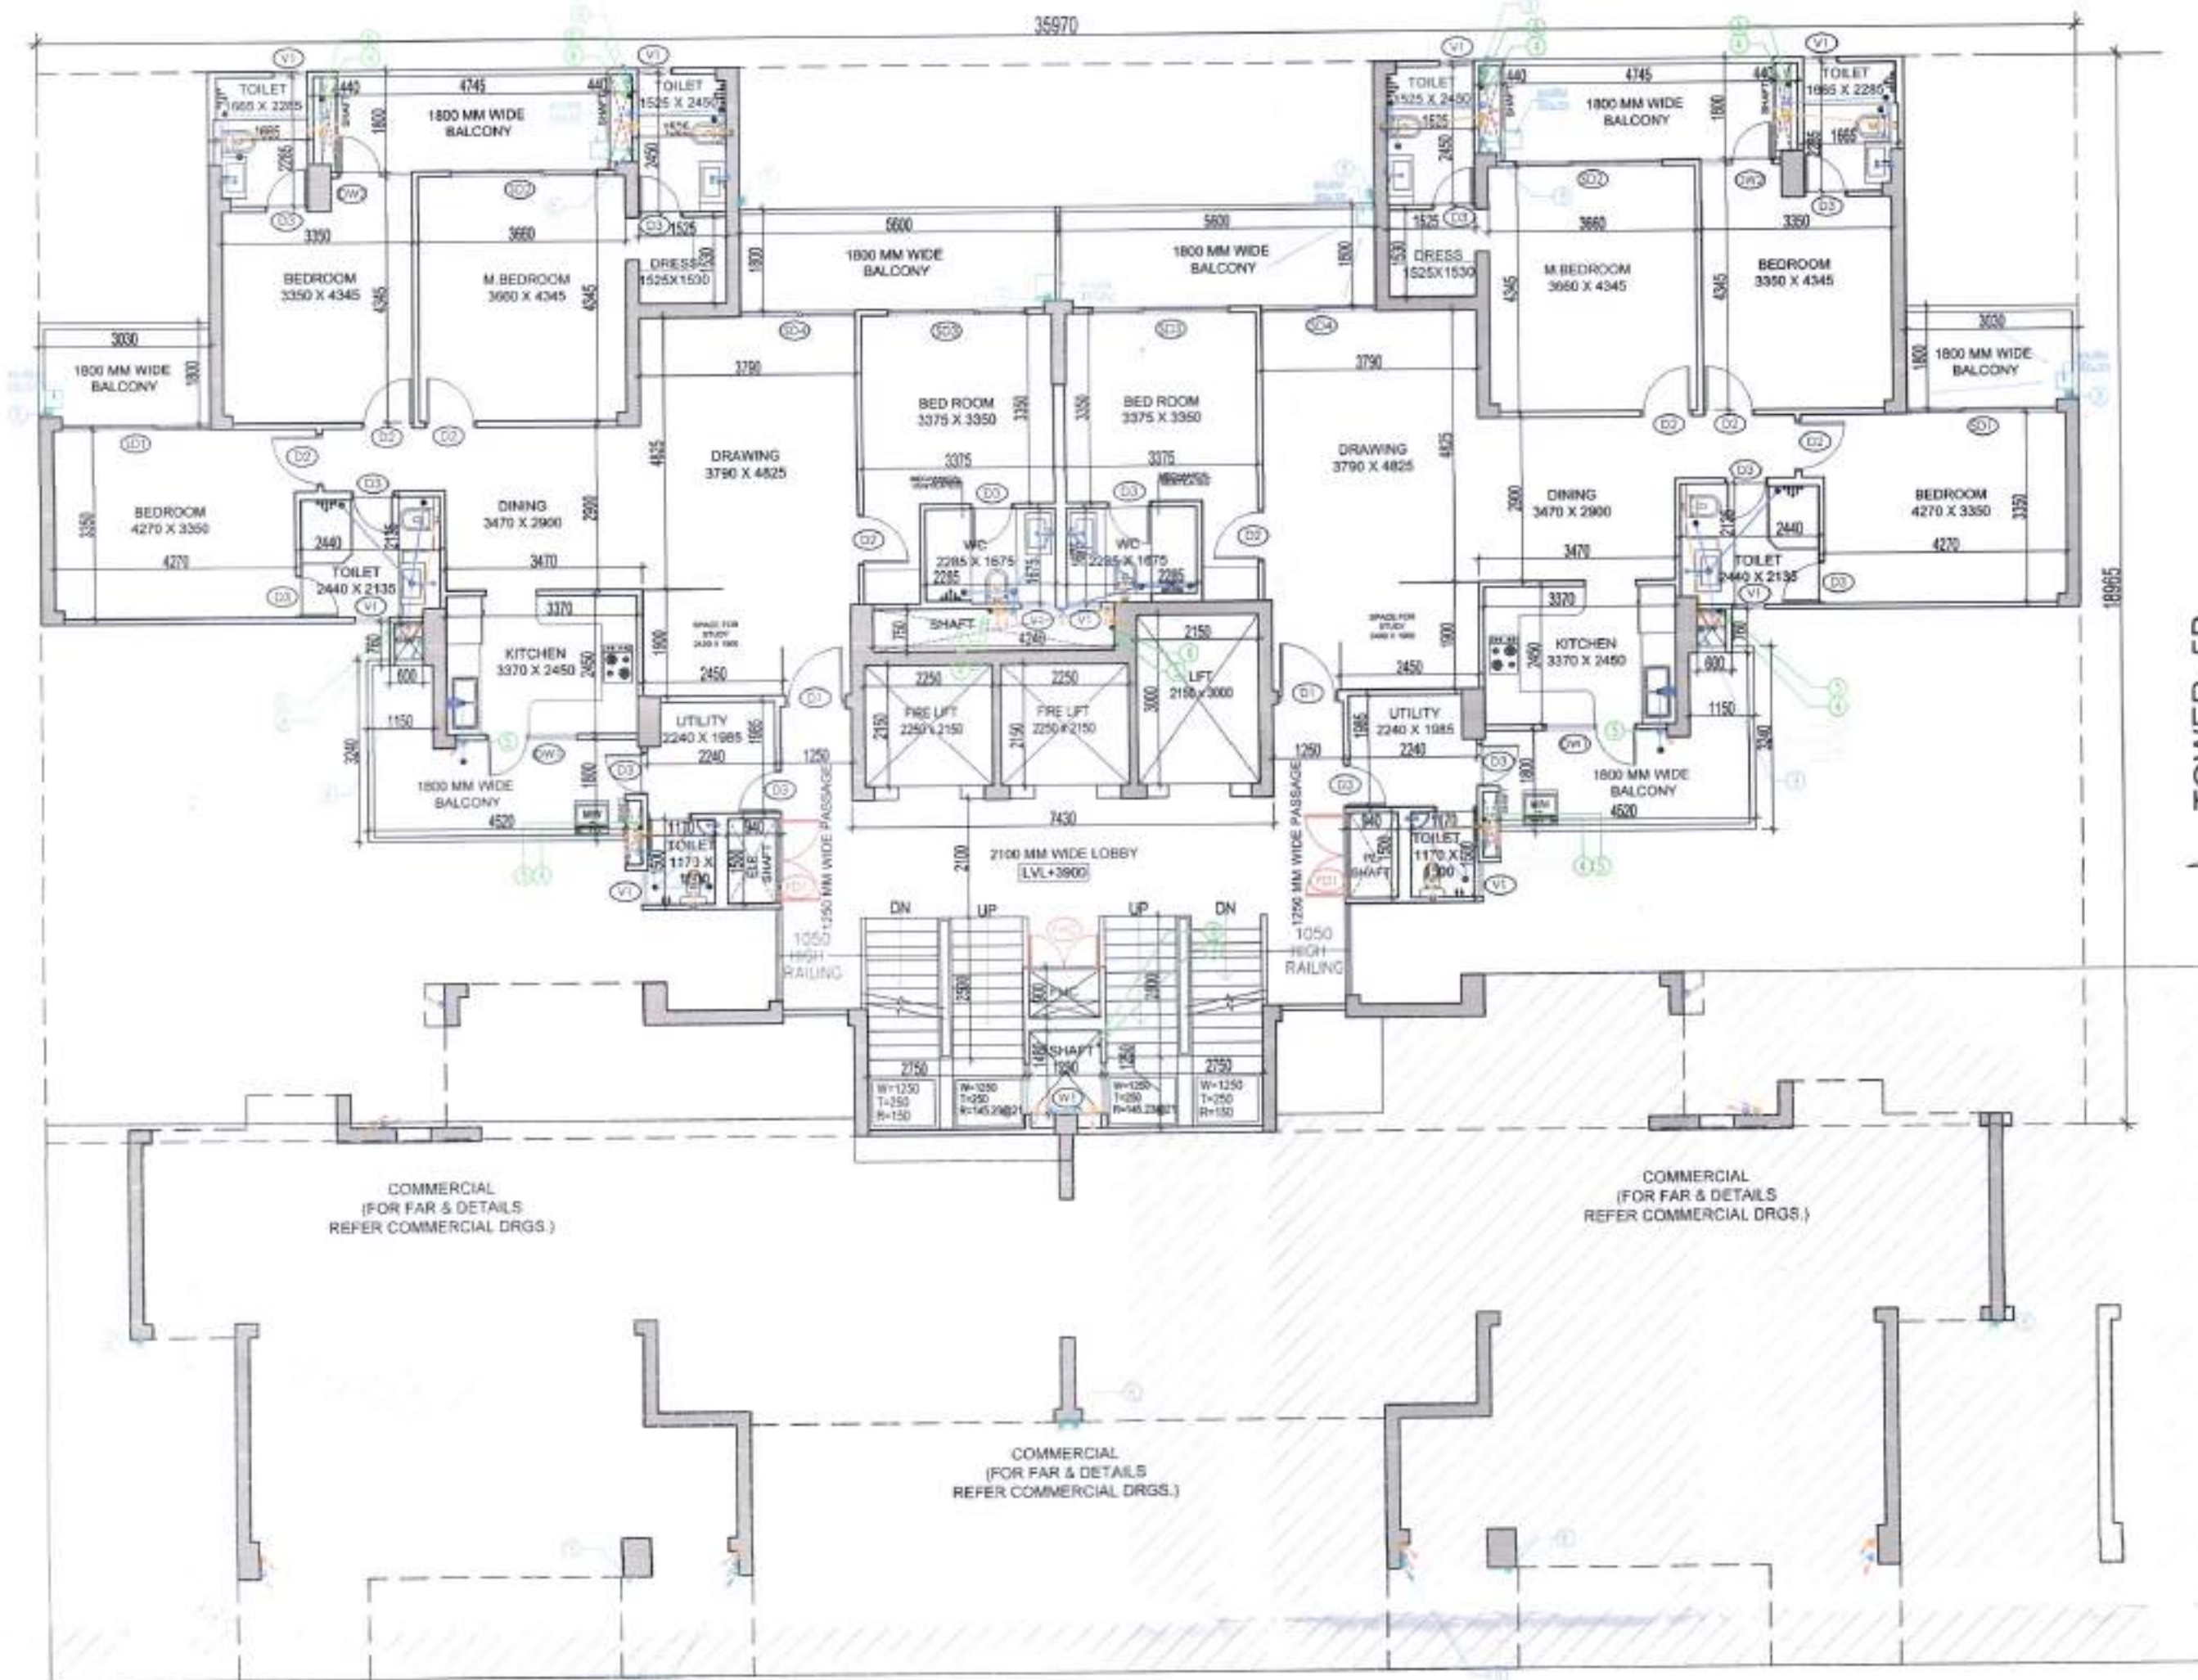

TOWER-5A
1ST LVL LAYOUT

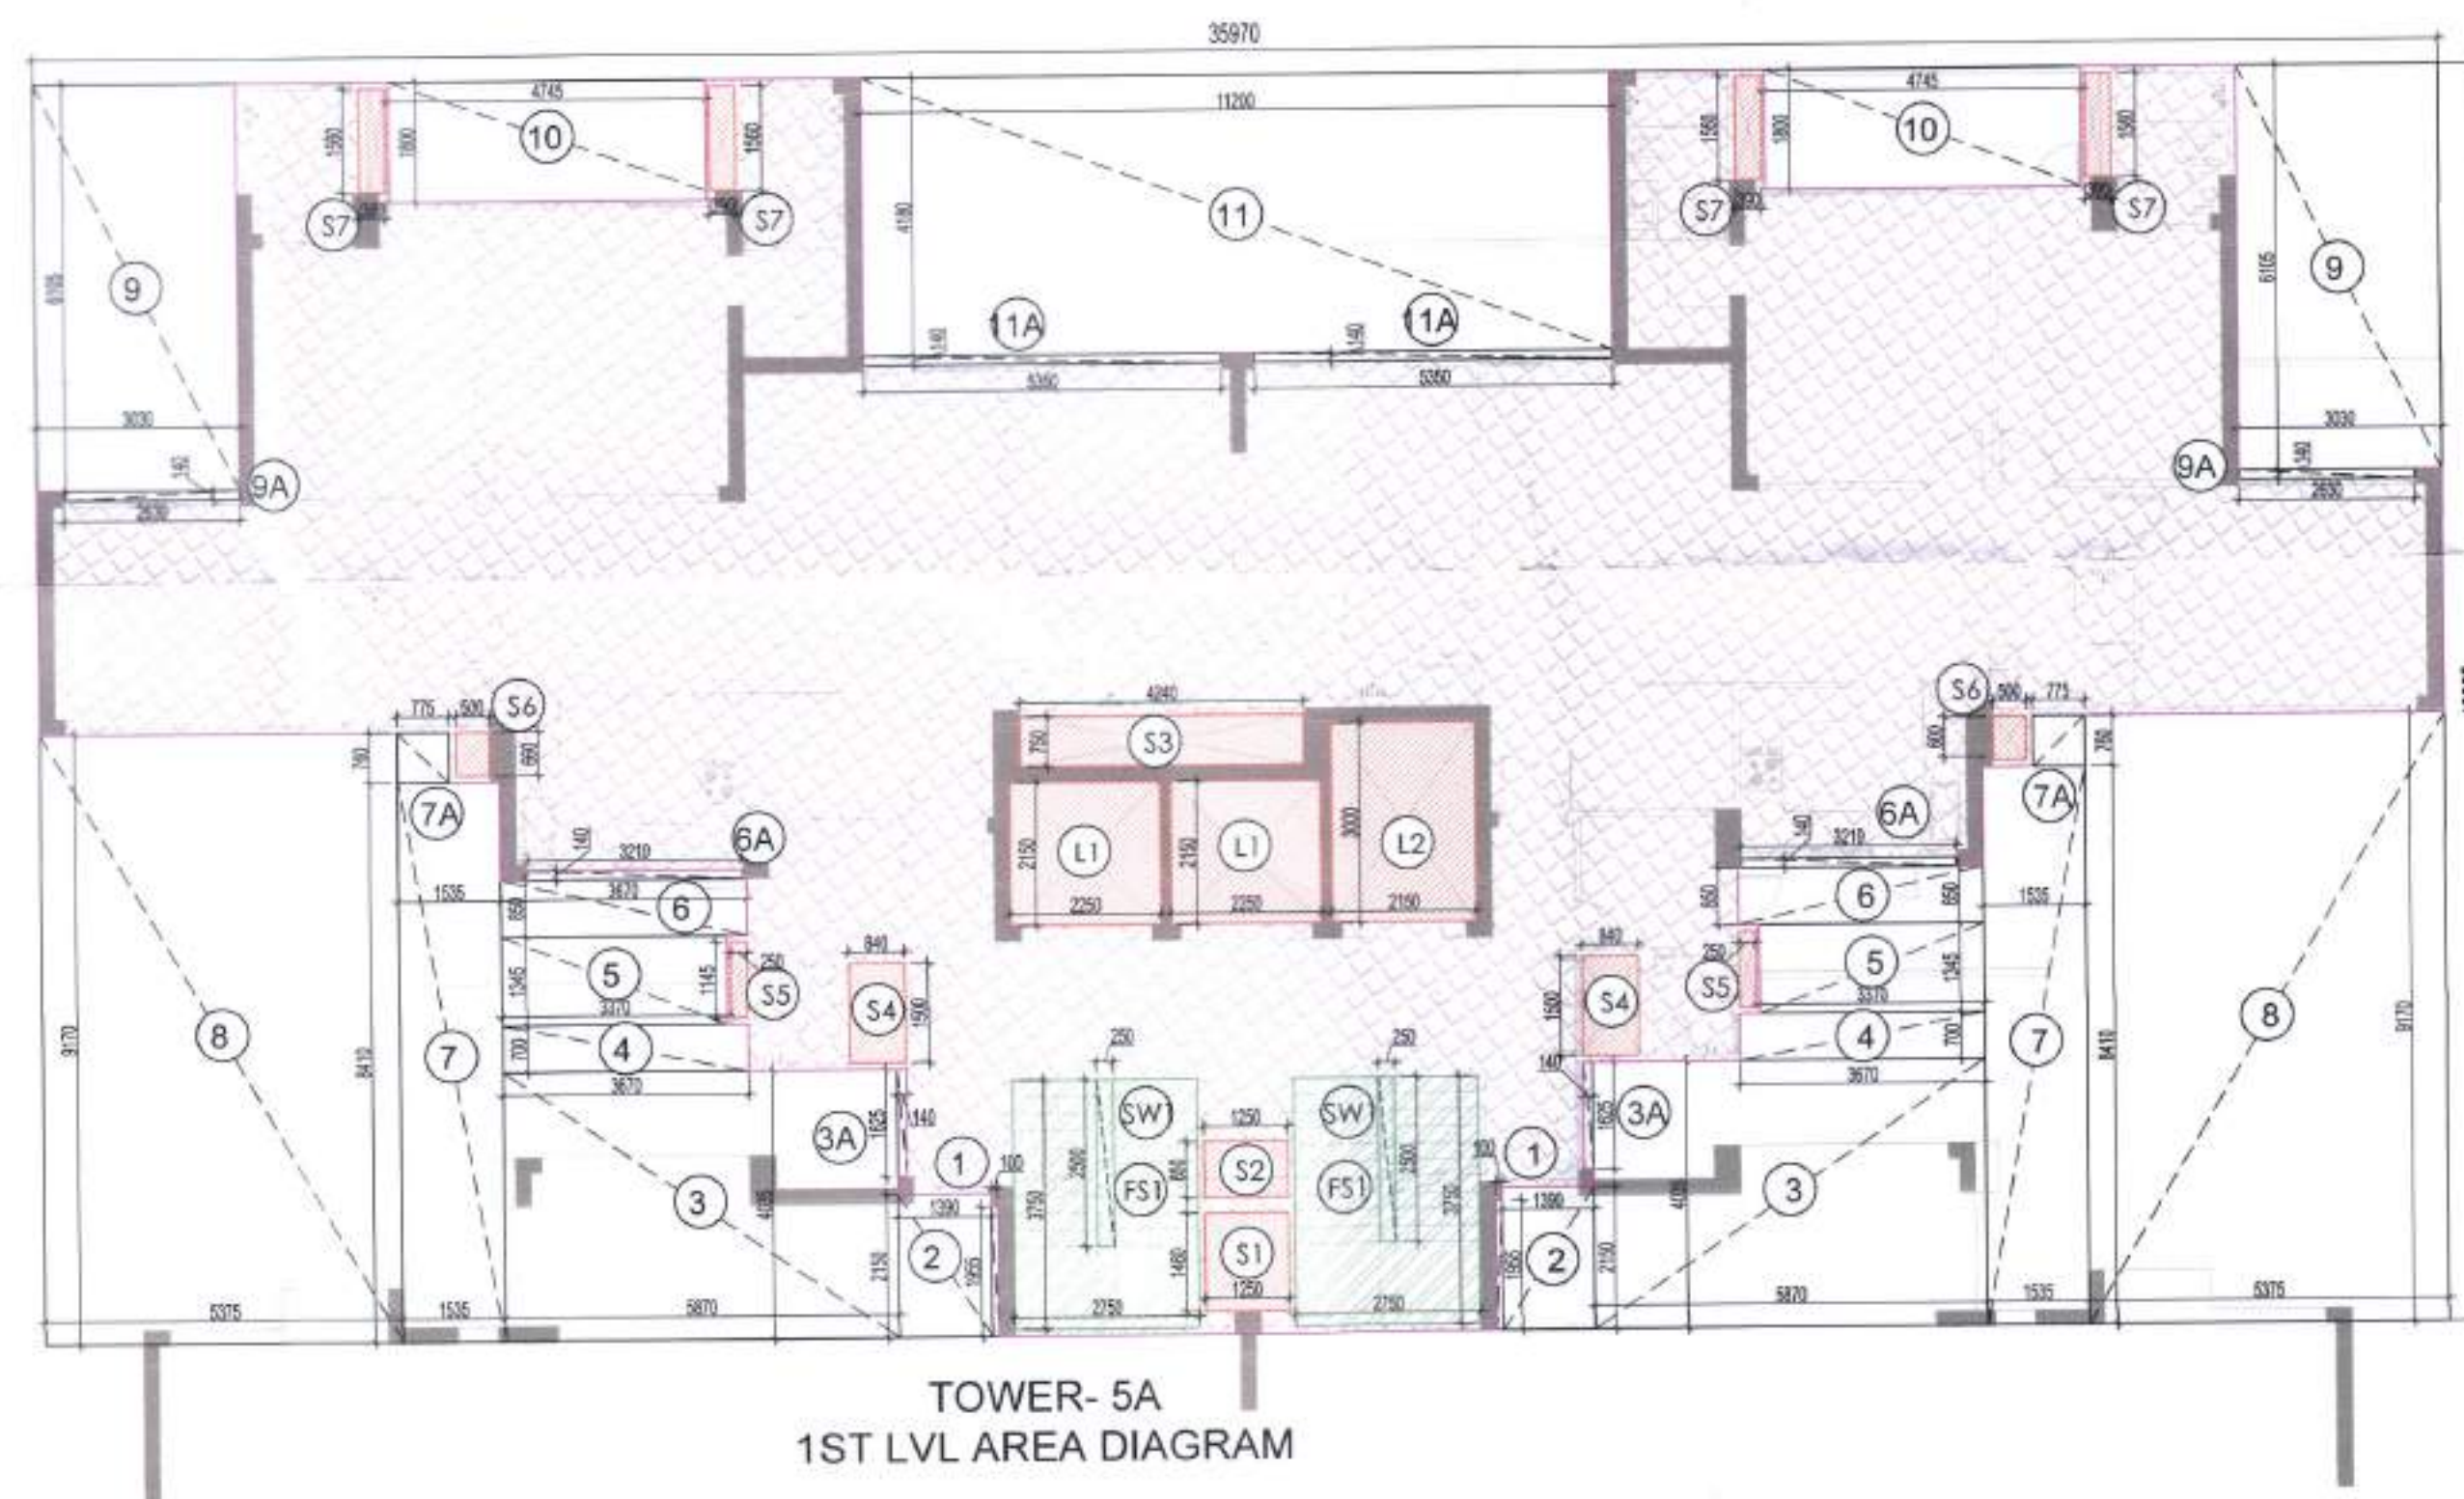

TOWER-5A
1ST LVL AREA DIAGRAM

This is a "PROVISIONAL BUILDING PLAN" approved only for the purpose of inviting objections from the general public.

SAHAY NARANG ATP (HQ)
MEMBER BPAC

TO BE READ WITH THIS OFFICE
MEMO NO.: 19613
DATED: 8/7/2022.

DDT (HQ)
MEMBER BPAC

FAR AREA AT 1ST LVL - TOWER-5A (All Distances are in Meter & Areas in Sqm)				
ADDITIONS (A)		ITEM NO.S		
ITEM	NO.S	WIDTH (MTR.)	LENGTH (MTR.)	AREA(SQ.MT.) = NO. X LENGTH X WIDTH
A	1	35.970	18.965	682.171
TOTAL(A) =				682.171
DEDUCTION (B)		ITEM NO.S		
ITEM	NO.S	WIDTH (MTR.)	LENGTH (MTR.)	AREA(SQ.MT.) = NO. X LENGTH X WIDTH
1	2	0.100	1.955	0.391
2	2	1.390	2.150	5.977
3	2	5.870	4.035	47.371
3A	2	0.140	1.625	0.455
4	2	3.670	0.700	5.138
5	2	3.370	1.345	9.065
6	2	3.670	0.850	6.239
6A	2	3.210	0.140	0.899
7	2	1.535	8.410	25.819
7A	2	0.775	0.760	1.178
8	2	5.375	9.170	98.578
9	2	3.030	6.105	36.996
9A	2	2.630	0.140	0.738
10	2	4.745	1.800	17.082
11	1	11.200	4.180	46.816
11A	2	5.350	0.140	1.498
TOTAL				304.238
SERVICE SHAFT & LIFT (C)		ITEM NO.S		
ITEM	NO.S	WIDTH (MTR.)	LENGTH (MTR.)	AREA(SQ.MT.) = NO. X LENGTH X WIDTH
L1	2	2.250	2.150	9.675
L2	1	2.150	3.000	6.450
S1	1	1.250	1.480	1.850
S2	1	1.250	0.850	1.063
S3	1	4.240	0.750	3.180
S4	2	0.840	1.500	2.520
S5	2	0.250	1.145	0.573
S6	2	0.500	0.660	0.660
S7	4	0.390	1.560	2.434
TOTAL SERVICES AREA				28.404
NON FAR STAIRCASE (D)		ITEM NO.S		
ITEM	NO.S	WIDTH (MTR.)	LENGTH (MTR.)	AREA(SQ.MT.) = NO. X LENGTH X WIDTH
FS1	2	2.750	3.750	20.625
TOTAL NON FAR AREA				20.625
DEDUCTION (E)		ITEM NO.S		
ITEM	NO.S	WIDTH (MTR.)	LENGTH (MTR.)	AREA(SQ.MT.) = NO. X LENGTH X WIDTH
SW1	2	0.250	2.500	1.250
TOTAL				1.250
TOTAL NON FAR AREA (F) = (D-E)				19.375
GROUND COVERAGE				377.933
				SQ.MT

Checked and found ok for Public Health
(Internal) Service only subject to comments in
in forwarding letter No. SEP(HQ) / 2022 / 1000

Superintending Engineer: P.H.
for Chief Engineer: P.H.
SDE/UPD

LEGEND:-	
	AREA FAR
	AREA NON FAR
	SERVICE SHAFT (CUTOUT)
	2 HRS. FIRE RATED FULL HEIGHT WALL

Key Plan

DOOR WINDOW SCHEDULE

TYPE	WIDTH	HEIGHT	CELL LVL	UNIT LVL	REMARKS
D1	1050	2400	+00	2400	ENTRANCE (ONE HOUR FIRE RATED DOOR)
D2	900	2200	+00	2200	BEDROOMS & MUMTY
D3	750	2200	+00	2200	TOILETS
D4	900	2100	+00	2100	MUMTY
D5	1200	2400	+00	2400	STYL LOBBY ENTRANCE

OWNER'S NAME :
Vibrant infratech Pvt. Ltd & Others
in Collaboration with Union Buildmart Pvt. Ltd

Architect:
GIAN P. MATHUR AND ASSOCIATES (P) LTD
C-55, East of Kailash, New Delhi-110055
T: 011-46599599 / F: 011-46599512
E: info@gpmindia.com / W: www.gpmindia.com

Project Title:
GROUP HOUSING COLONY
UNDER (MIX LAND USE) TOD ZONE FOR
(86% GH COMPONENT & 14% COMMERCIAL COMPONENT)
ON THE AREA MEASURING 15.0125 ACRES
(LICENCE NO:106 OF 2021, DATED 16.12.2021)
AT SECTOR -113, GURUGRAM

Status: SUBMISSION DRAWING

Sheet Title:
RESIDENTIAL BLOCK-TOWER-5A
1ST LVL LAYOUT &
AREA DETAILS

Owner's Sign

Union Buildmart Pvt. Ltd.

Architect's Sign


GIAN P. MATHUR
B. Arch., M.C.A.
CA No. 80789

SCALE: 1: 100


DATE:

DWG. No.


SD/AR/M3M-113/T-5A/102

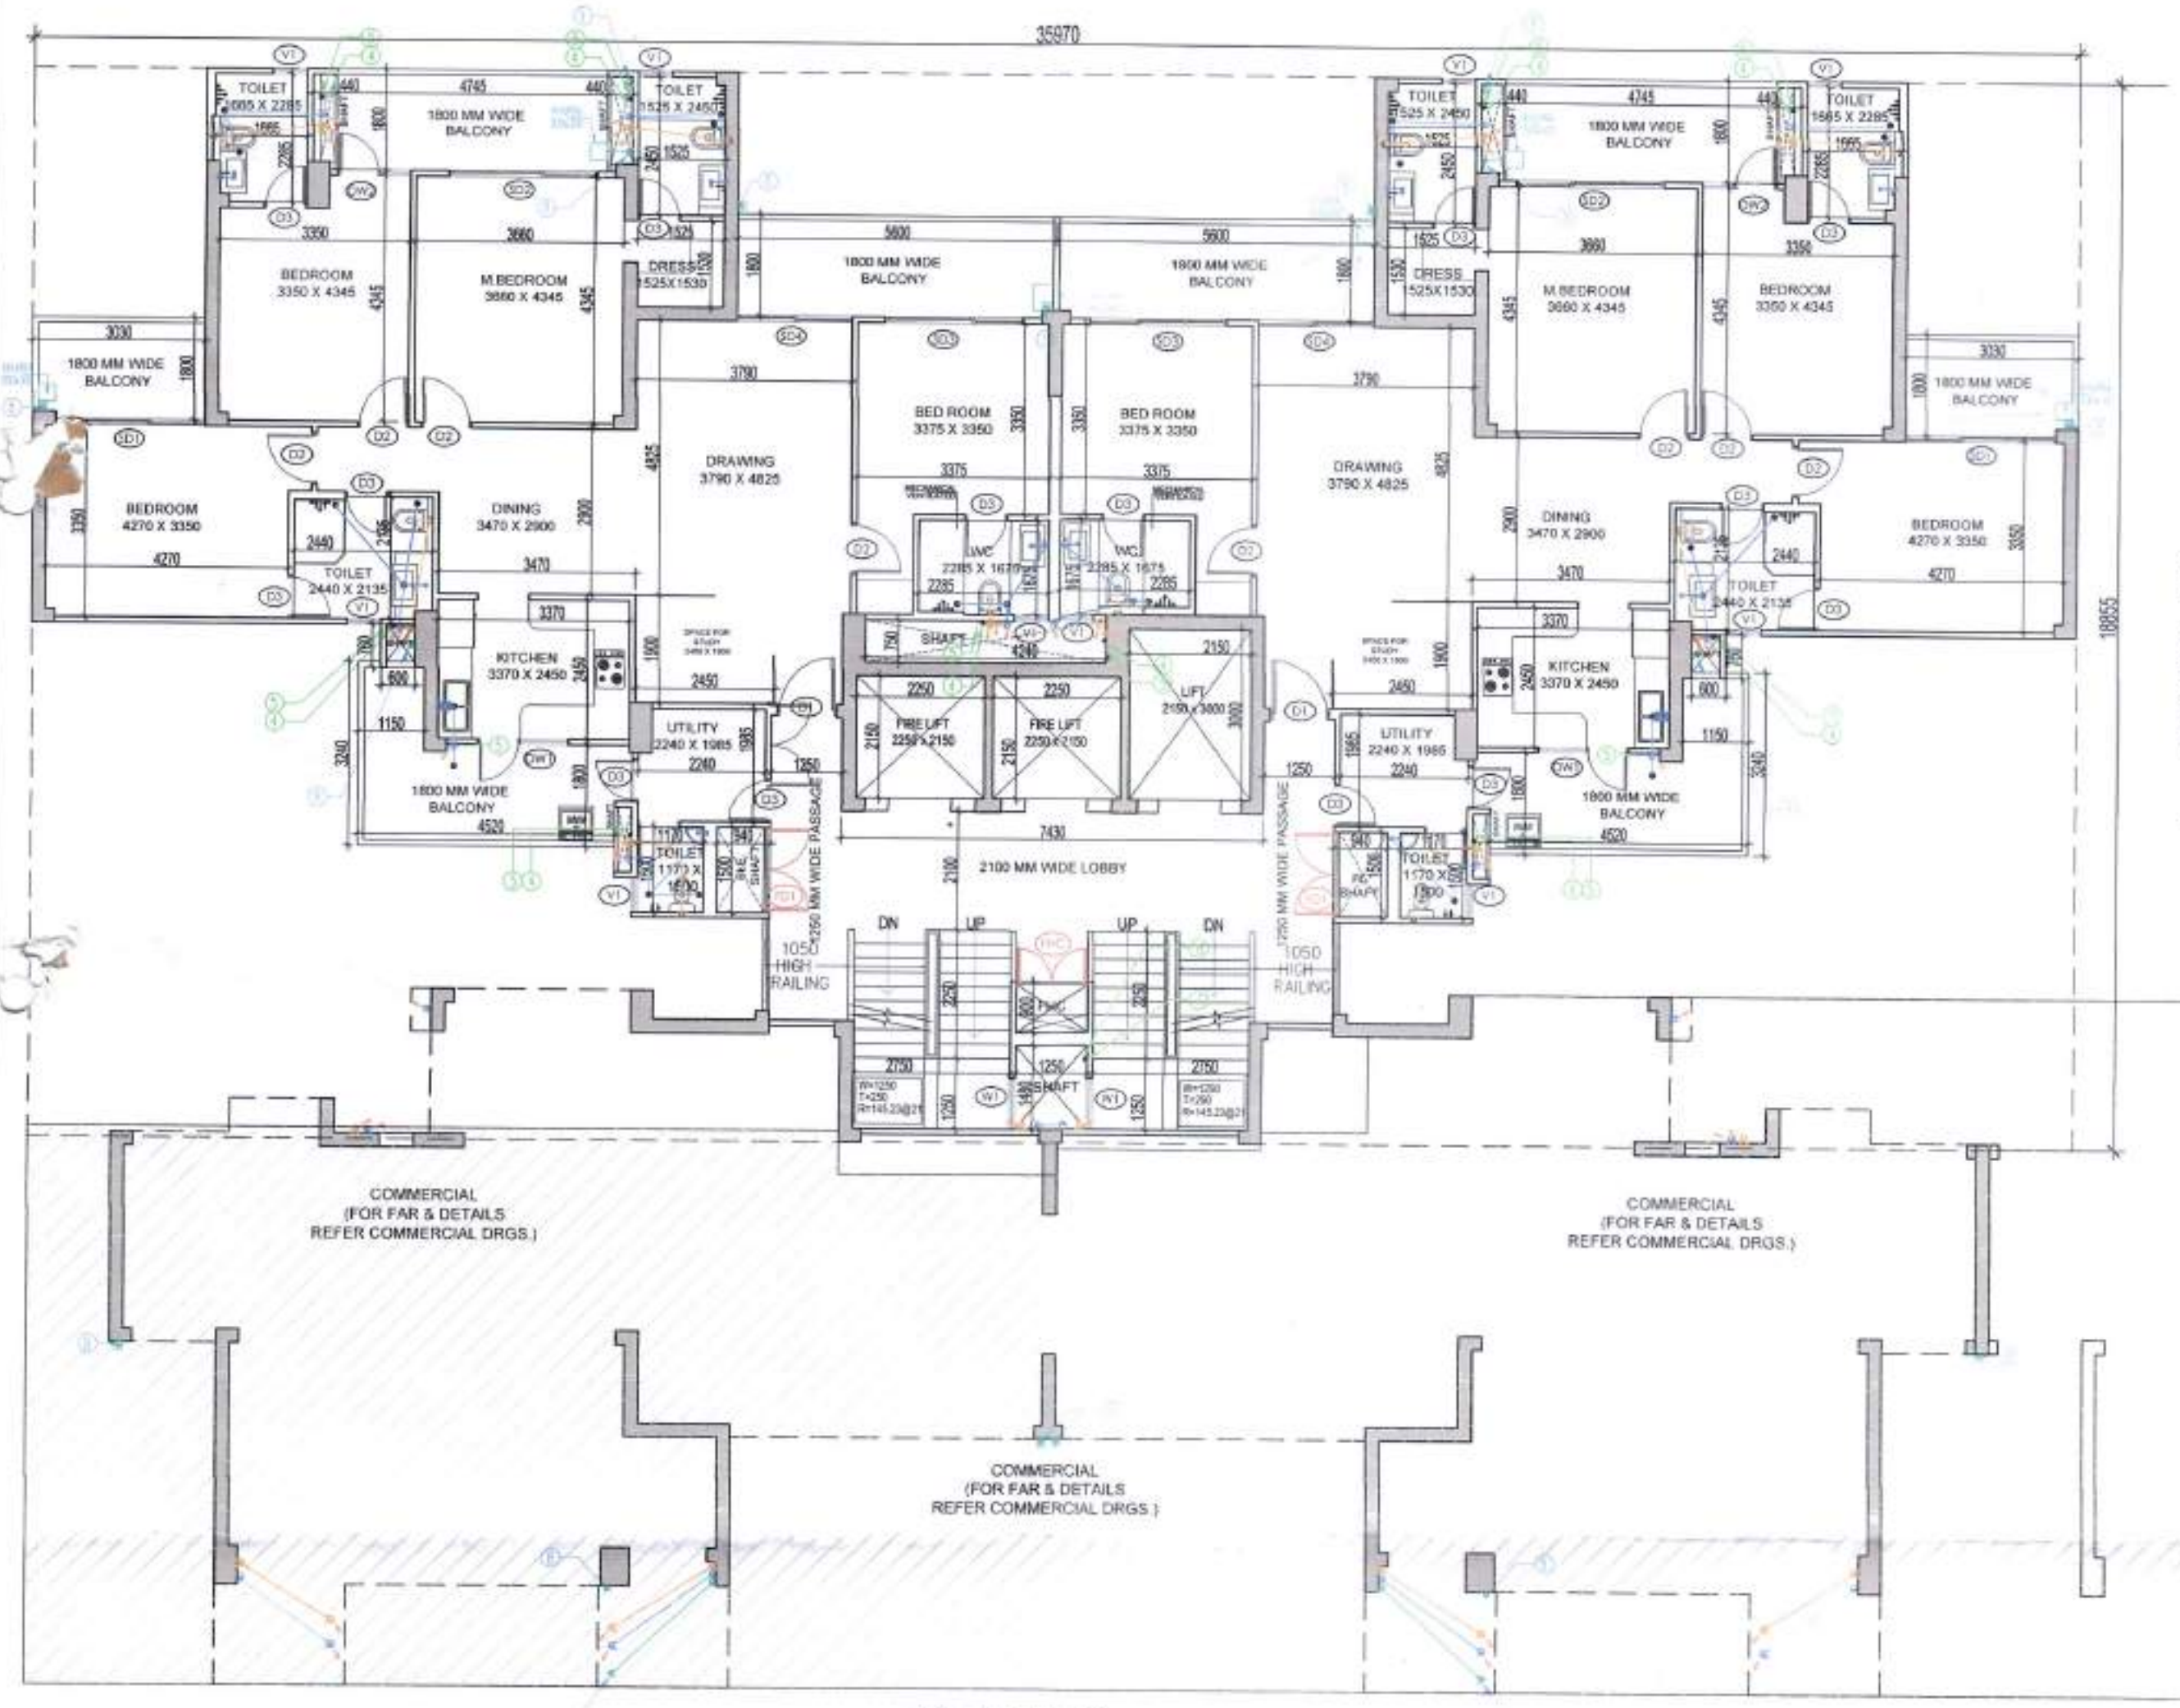

TOWER-5A
2ND TO 4TH LVL LAYOUT

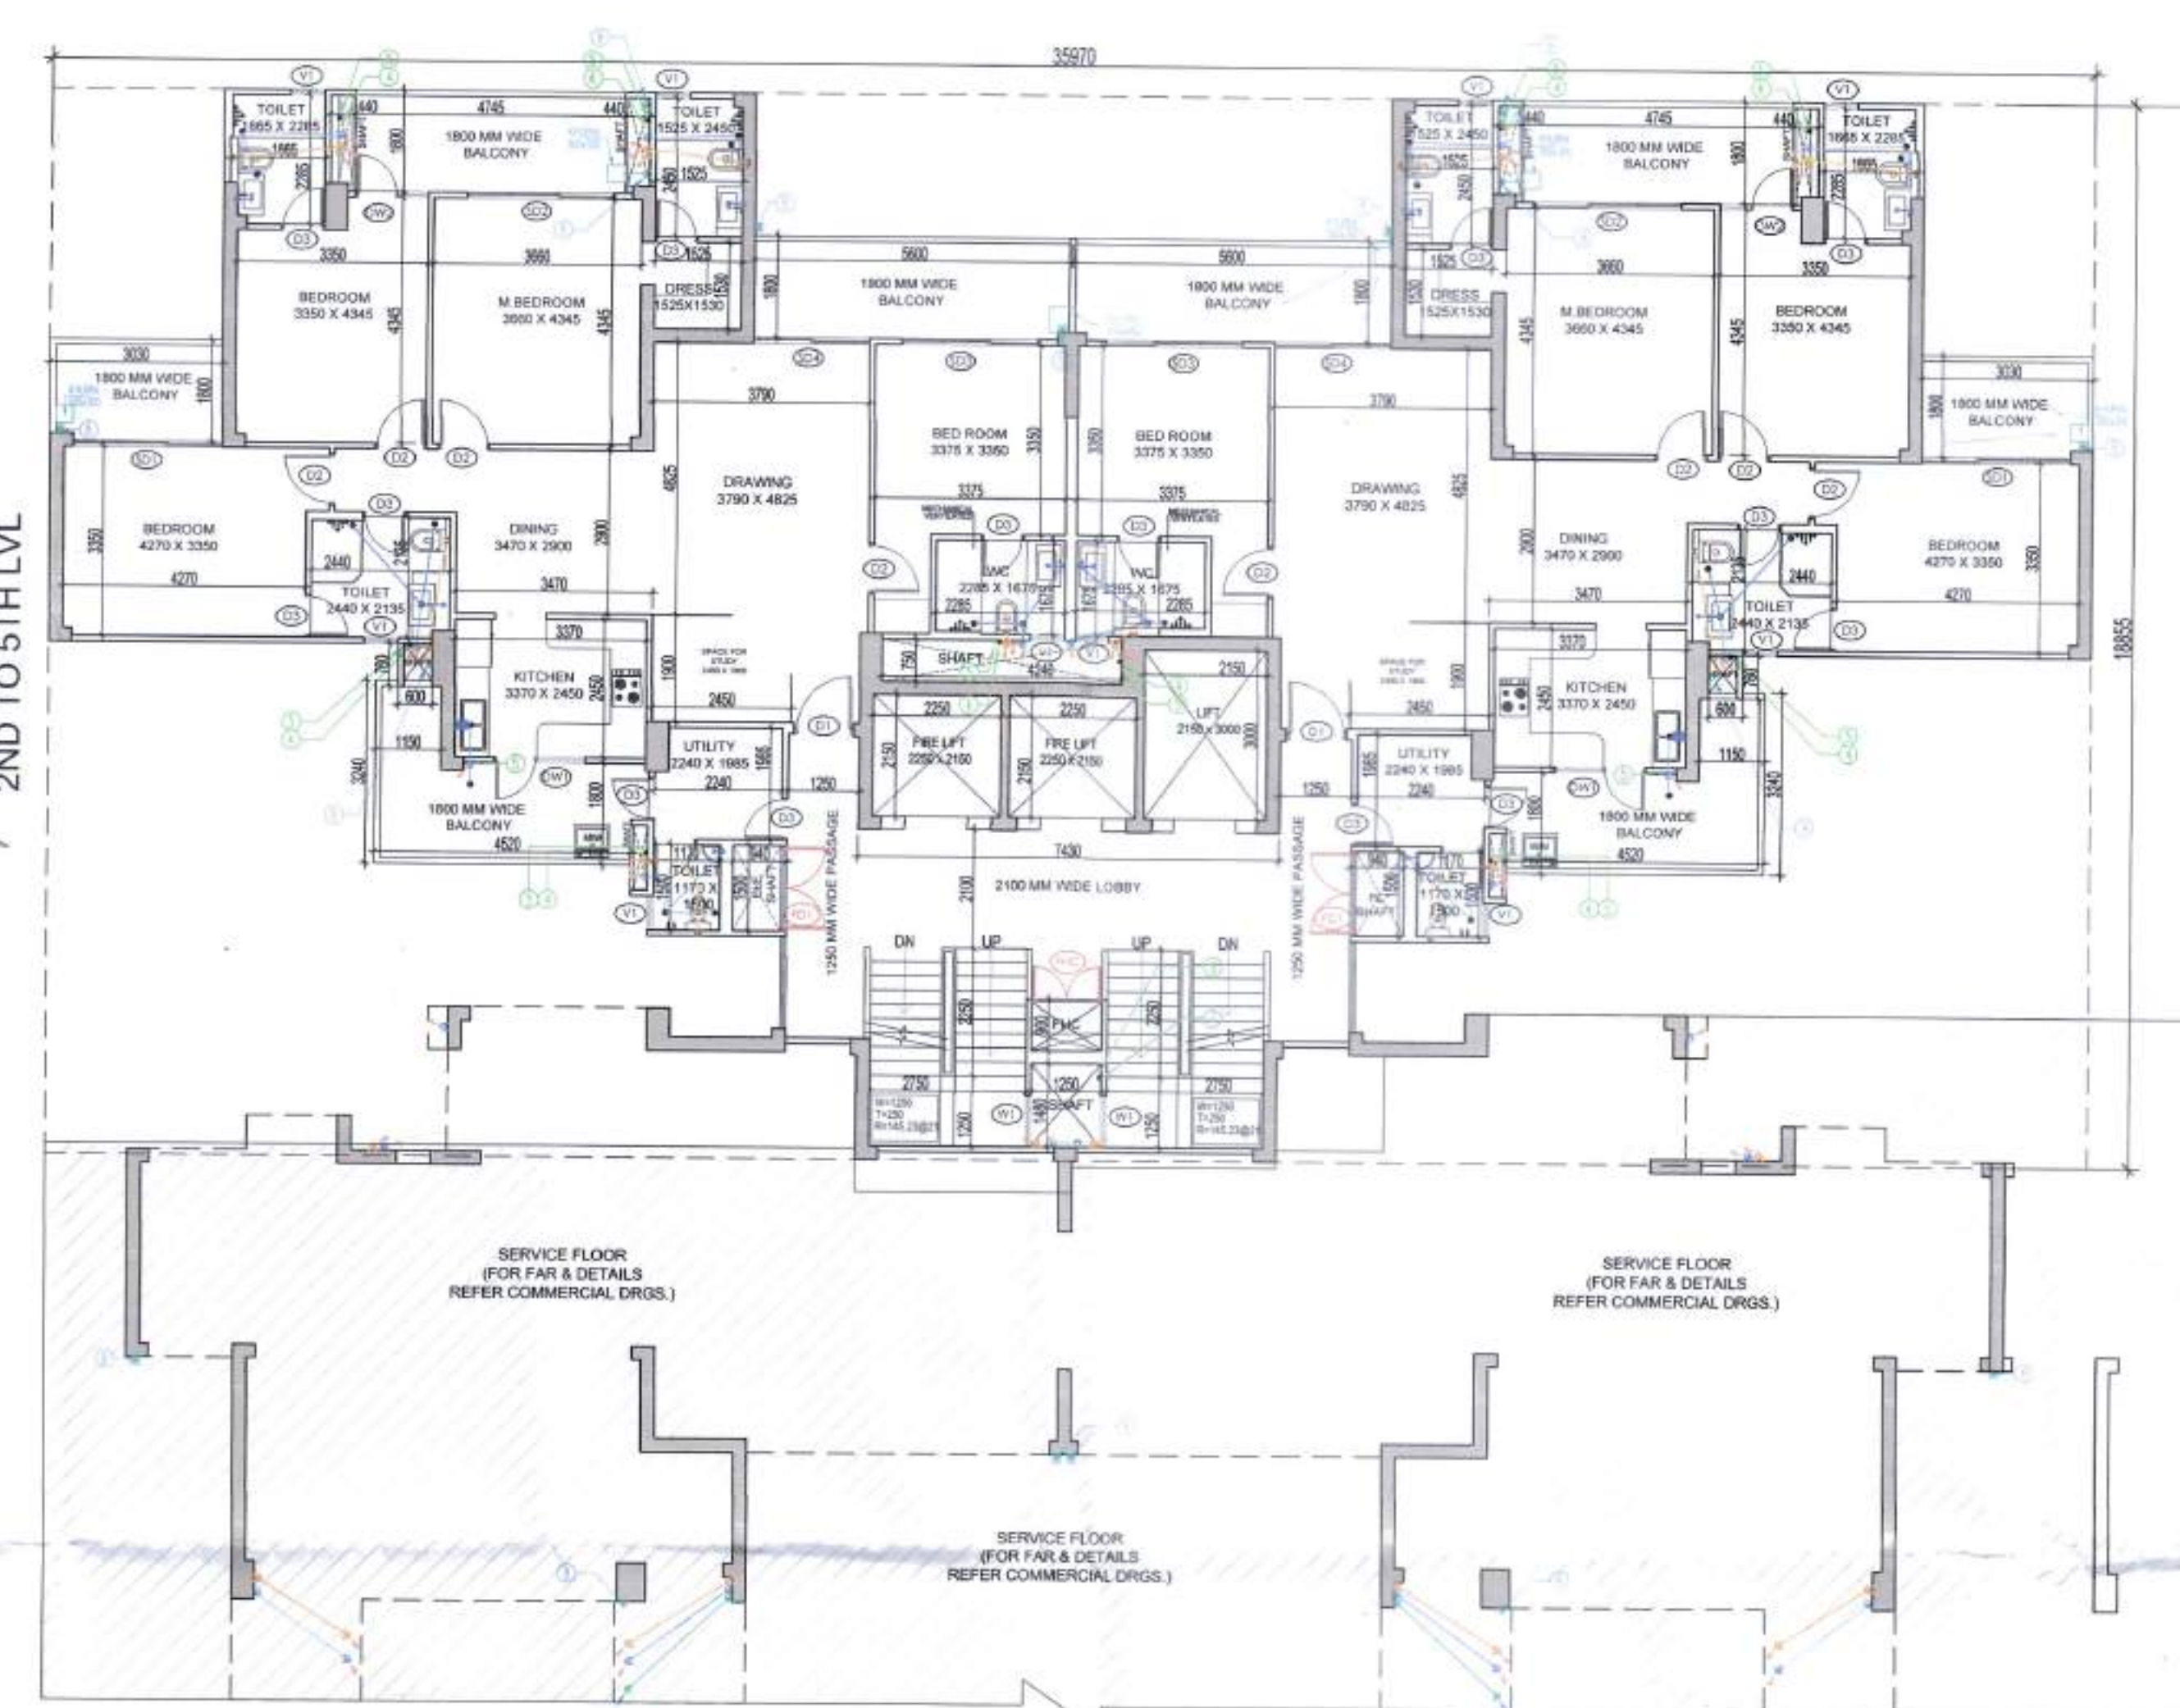

TOWER-5A
5TH(SERVICE) LVL LAYOUT

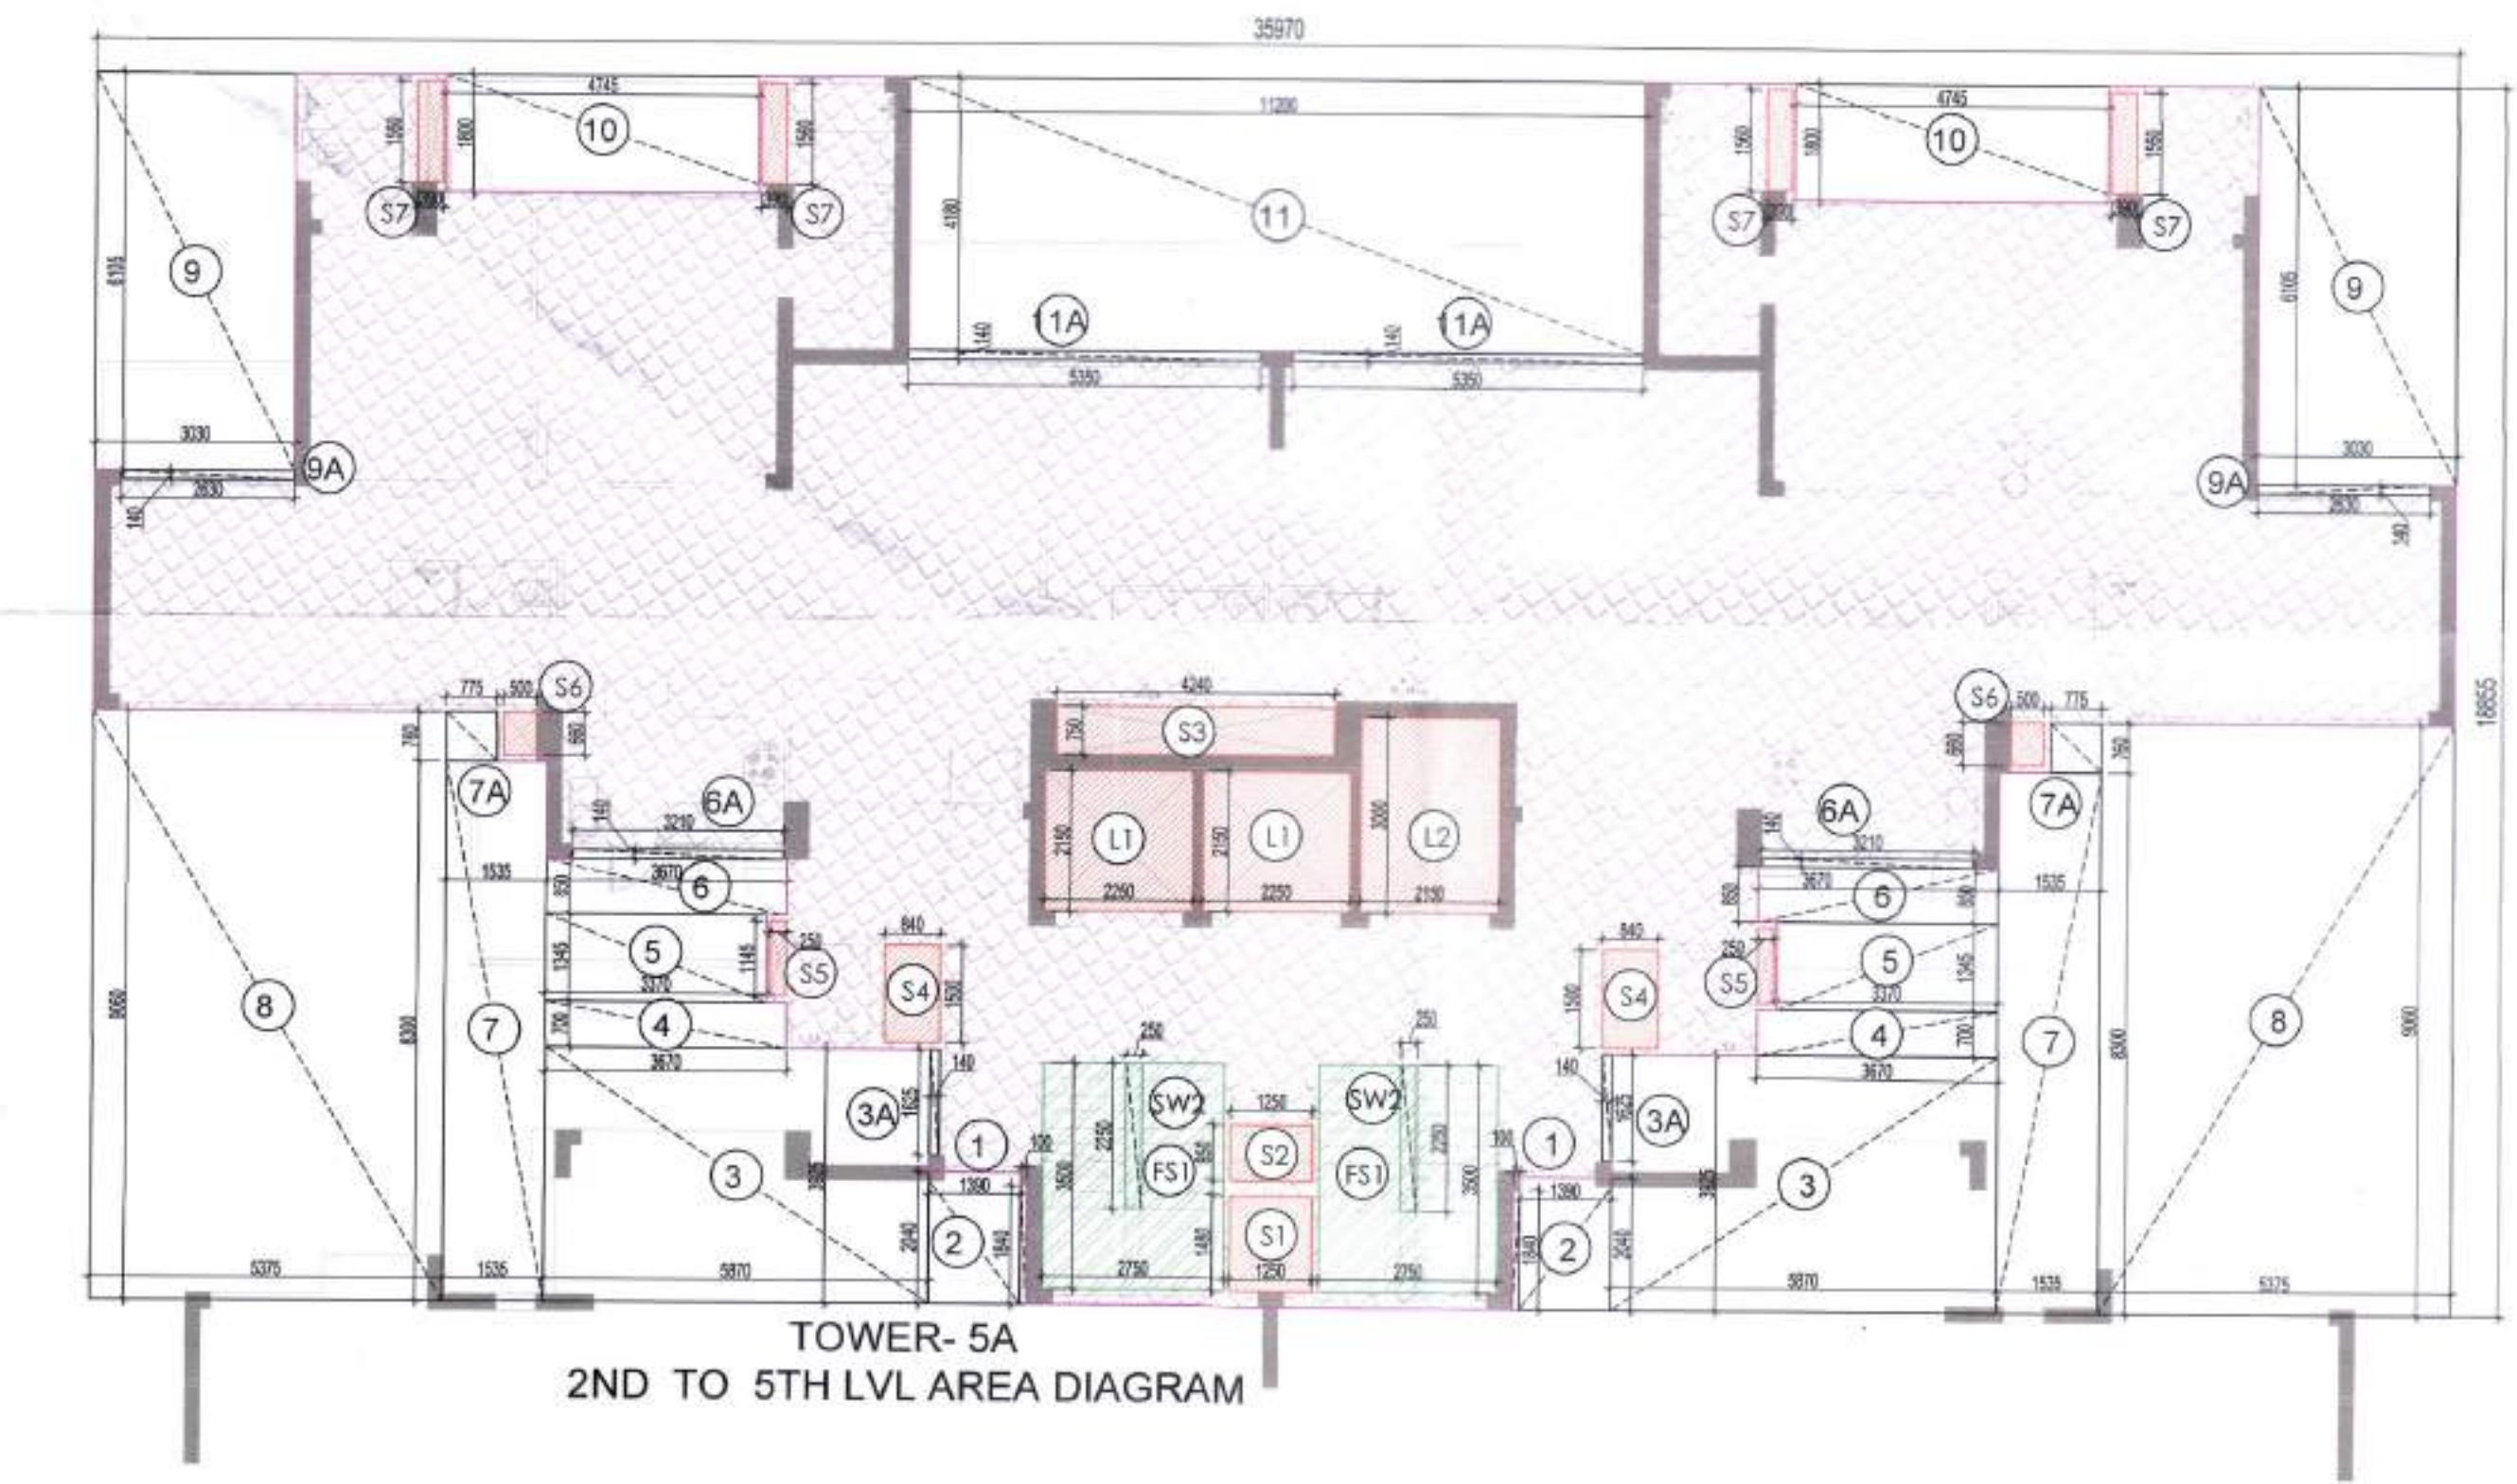

TOWER-5A
2ND TO 5TH LVL AREA DIAGRAM

FAR AREA AT 2ND TO 5TH LVL - TOWER-5A
(All Distances are in Meter & Areas in Sqm)

ADDITIONS (A)			
ITEM	NO.S	WIDTH (MTR.)	LENGTH (MTR.)
1	1	35.970	18.855
TOTAL(A) = 678.214			
DEDUCTION (B)			
ITEM	NO.S	WIDTH (MTR.)	LENGTH (MTR.)
1	2	0.100	1.840
2	2	1.390	2.040
3	2	5.870	3.925
3A	2	0.140	1.625
4	2	3.670	0.700
5	2	3.370	1.345
6	2	3.670	0.850
6A	2	3.210	0.140
7	2	1.535	8.300
7A	2	0.775	0.760
8	2	5.375	9.060
9	2	3.030	6.105
9A	2	2.630	0.140
10	2	4.745	1.800
11	1	11.200	4.180
11A	2	5.350	0.140
TOTAL = 301.098			
SERVICE SHAFT & LIFT (C)			
ITEM	NO.S	WIDTH (MTR.)	LENGTH (MTR.)
L1	2	2.250	2.150
L2	1	2.150	3.000
S1	1	1.250	1.480
S2	1	1.250	0.850
S3	1	4.240	0.750
S4	2	0.840	1.500
S5	2	0.250	1.145
S6	2	0.500	0.660
S7	4	0.390	1.560
TOTAL SERVICES AREA = 28.404			

NON FAR/ STAIRCASE (D)

ITEM	NO.S	WIDTH (MTR.)	LENGTH (MTR.)
FS1	2	2.750	3.500
TOTAL NON FAR AREA = 19.250			
DEDUCTION (E)			
ITEM	NO.S	WIDTH (MTR.)	LENGTH (MTR.)
SW2	2	0.250	2.250
TOTAL = 1.125			
TOTAL NON FAR AREA (F) = (D-E) = 18.125			
TOTAL FAR AREA AT 2ND TO 5TH LVL. = ADDITION(A) - DEDUCTION (B+C+D) = 678.214 - 301.098 - 18.125 = 359.000 SQ.MT			


This is a "PROVISIONAL BUILDING PLAN" approved only for the purpose of inviting objections from the general public.

Sanjay Narang
ATP (HQ)
Checked and found ok for Public Health (Internal) Service only subject to comments in forwarding letter No. SE/HQ/.../2021

Superintending Engineer (HQ)
for Chief Engineer
HWP, Punjab
SDE (V/S)
J.D.
P.A.
A.P.

LEGEND:-

[Pink Shaded Area]	AREA FAR
[Green Shaded Area]	AREA NON FAR
[Red Dashed Line]	SERVICE SHAFT (CUTOUT)
[Red Solid Line]	2 HRS. FIRE RATED FULL HEIGHT WALL

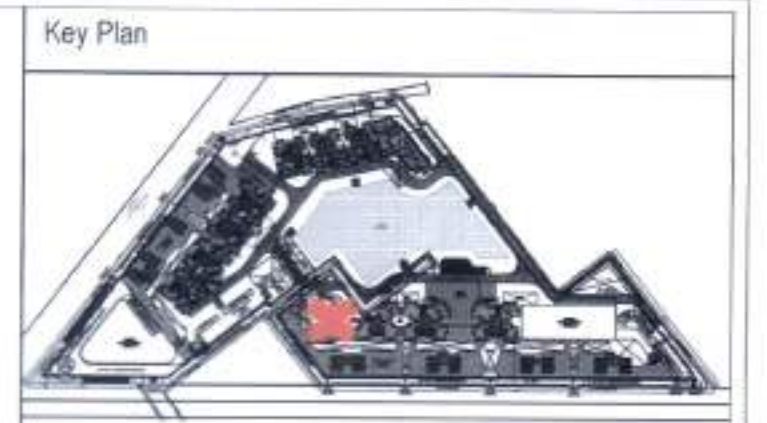

DOOR WINDOW SCHEDULE

TYPE	WIDTH	HEIGHT	SILL LVL.	UNTEL LVL.	REMARKS
D1	1250	2000	+00	2400	ENTRANCE (2ND HOUR FIRE RATED DOOR)
D2	900	2200	+00	2200	BEDROOMS & MUNITY
D3	750	2200	+00	2200	TOILETS
D4	900	2100	+00	2100	MUNITY
D5	1250	2400	+00	2400	STAIR LOBBY ENTRANCE
D6	2000	2400	+00	2400	BEDROOM
D7	2000	2400	+00	2400	BEDROOM
Architect: GPM ARCHITECTS & PLANNERS

Project Title: GROUP HOUSING COLONY UNDER (MIX LAND USE) ZONE FOR (80% GH COMPONENT & 14% COMMERCIAL COMPONENT) ON THE AREA MEASURING 15.0125 ACRES (LICENCE NO.106 OF 2021, DATED 16.12.2021) AT SECTOR-113, GURUGRAM

Status: SUBMISSION DRAWING

Sheet Title: RESIDENTIAL BLOCK-TOWER-5A 2ND TO 5TH LVL LAYOUT & AREA DETAILS


Owner's Sign: [Signature]

Architect's Sign: [Signature]


Scale: 1:100

Date: 19/06/2021

DWG. No: SD/AR/M3M-113/T-5A/103

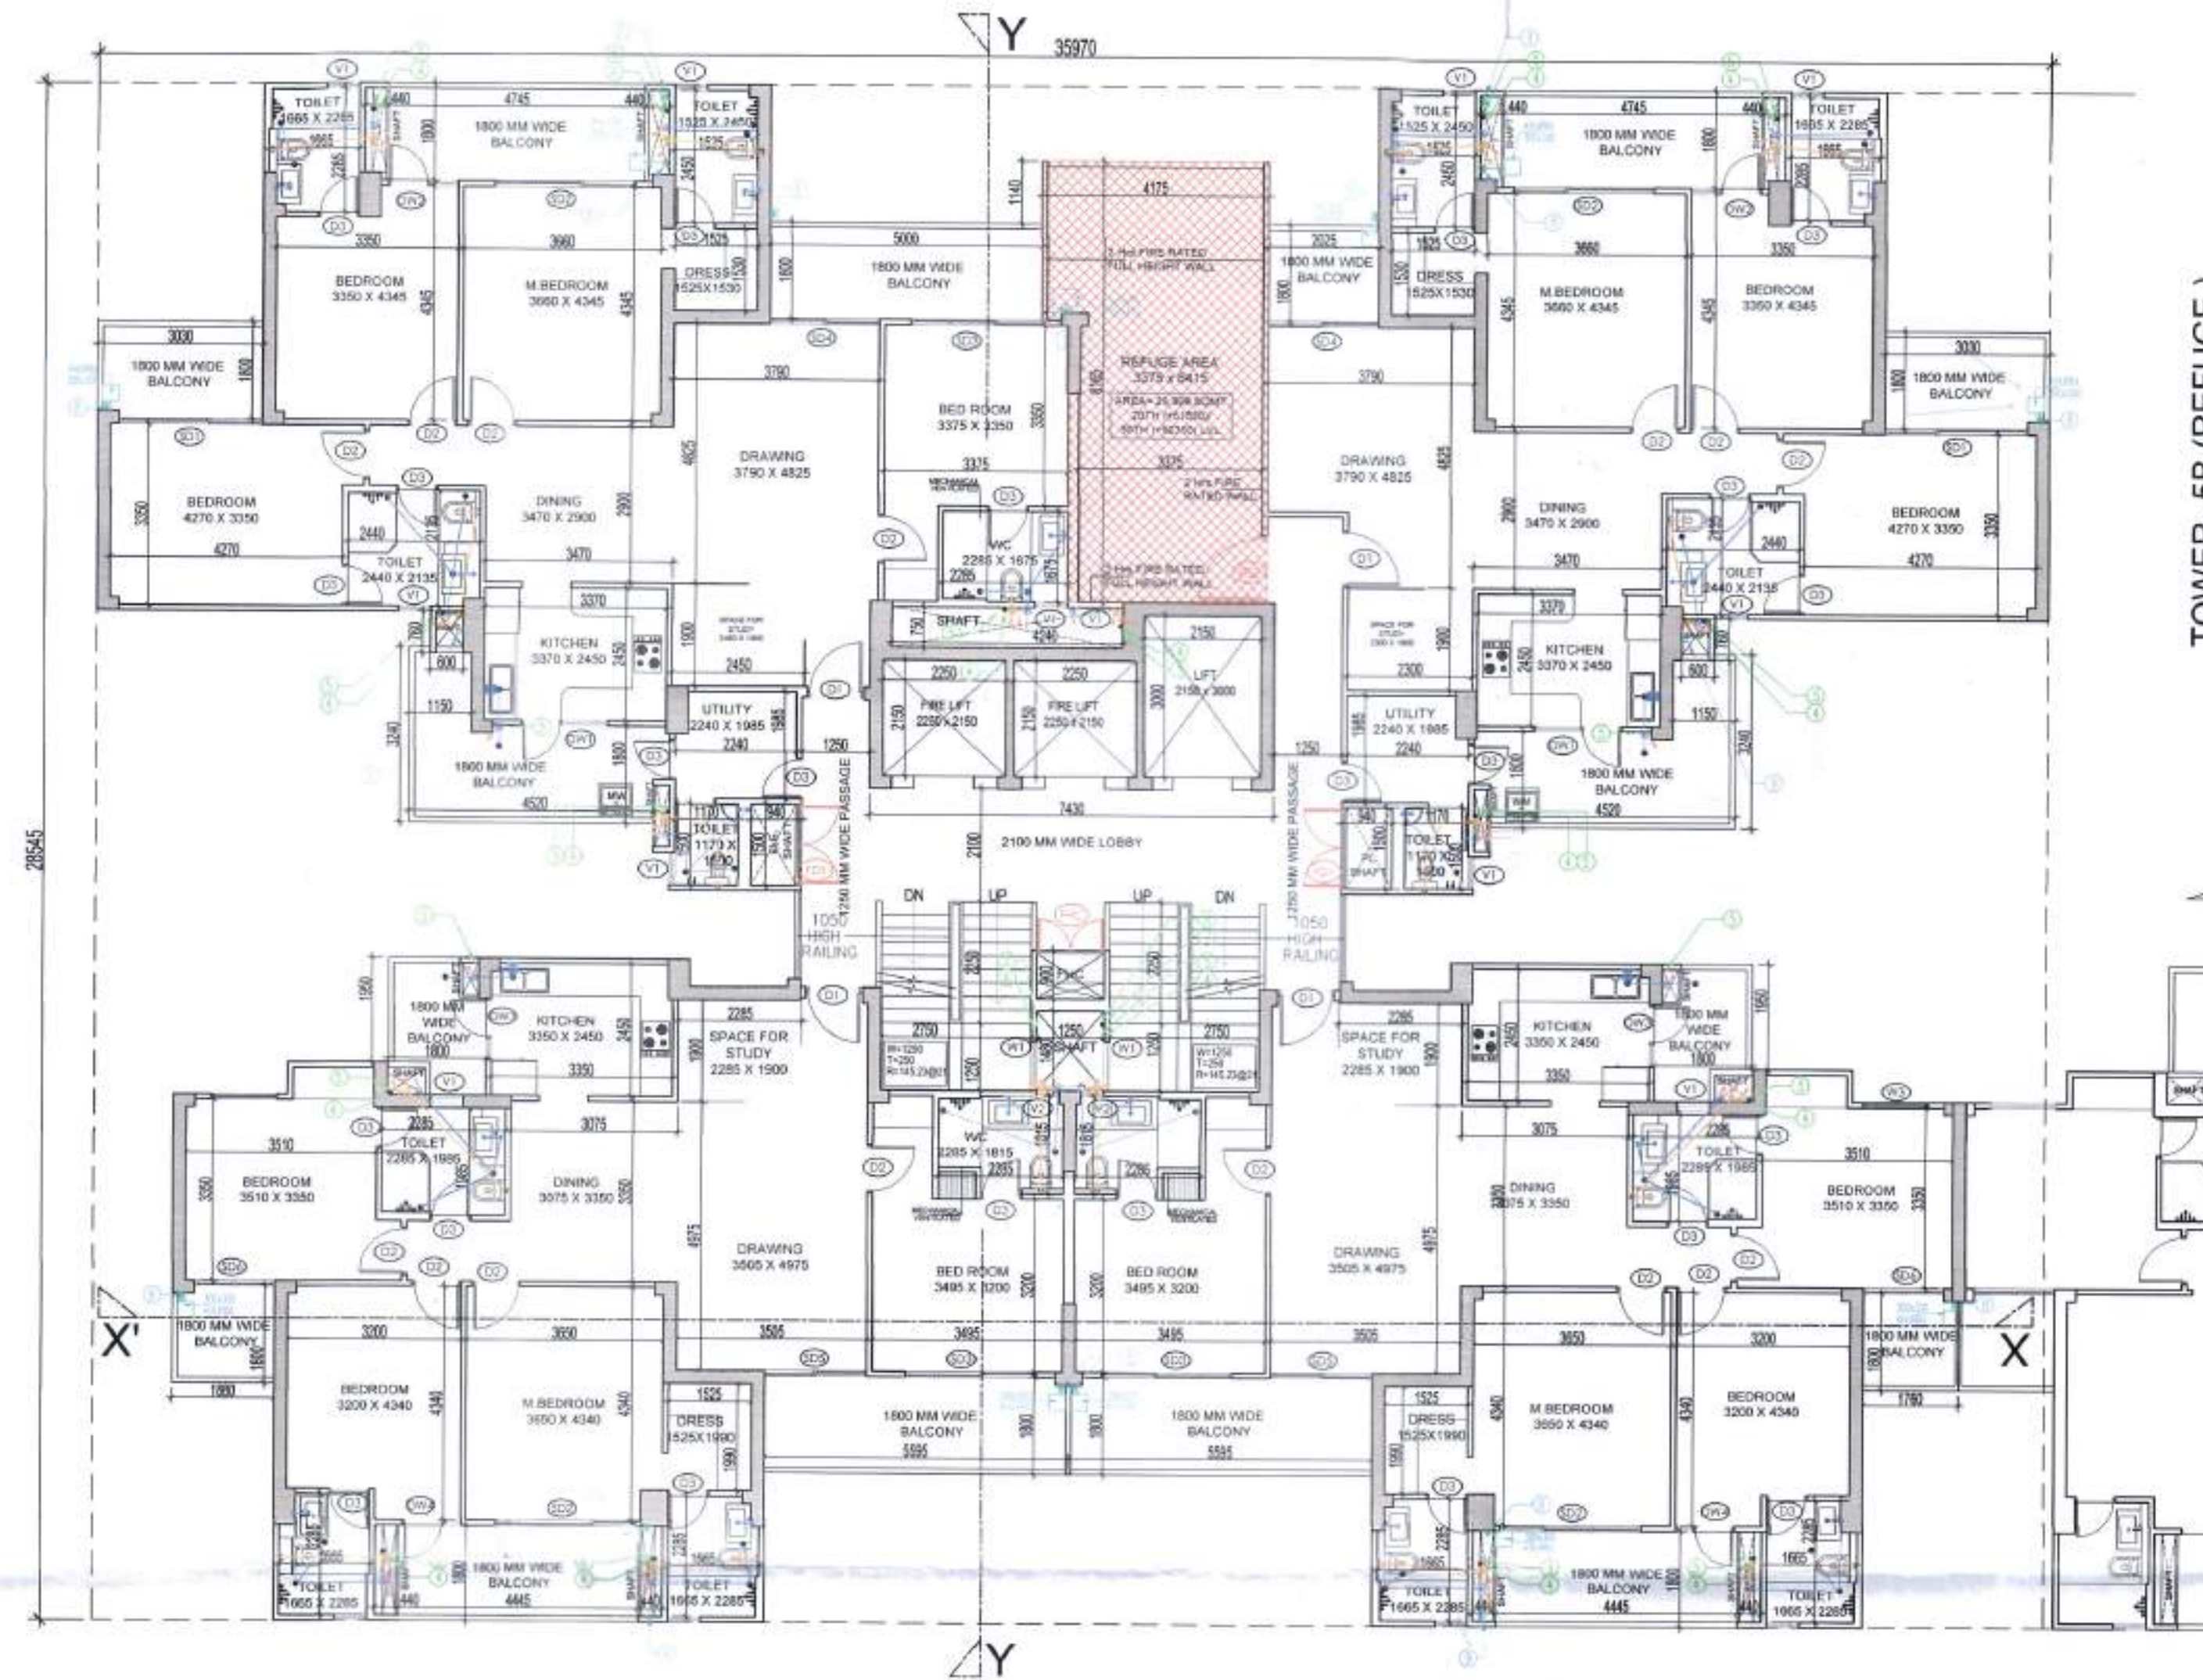

TOWER- 5A (REFUGE)
20TH & 30TH LVL LAYOUT (LVL= +61850 / +92350)

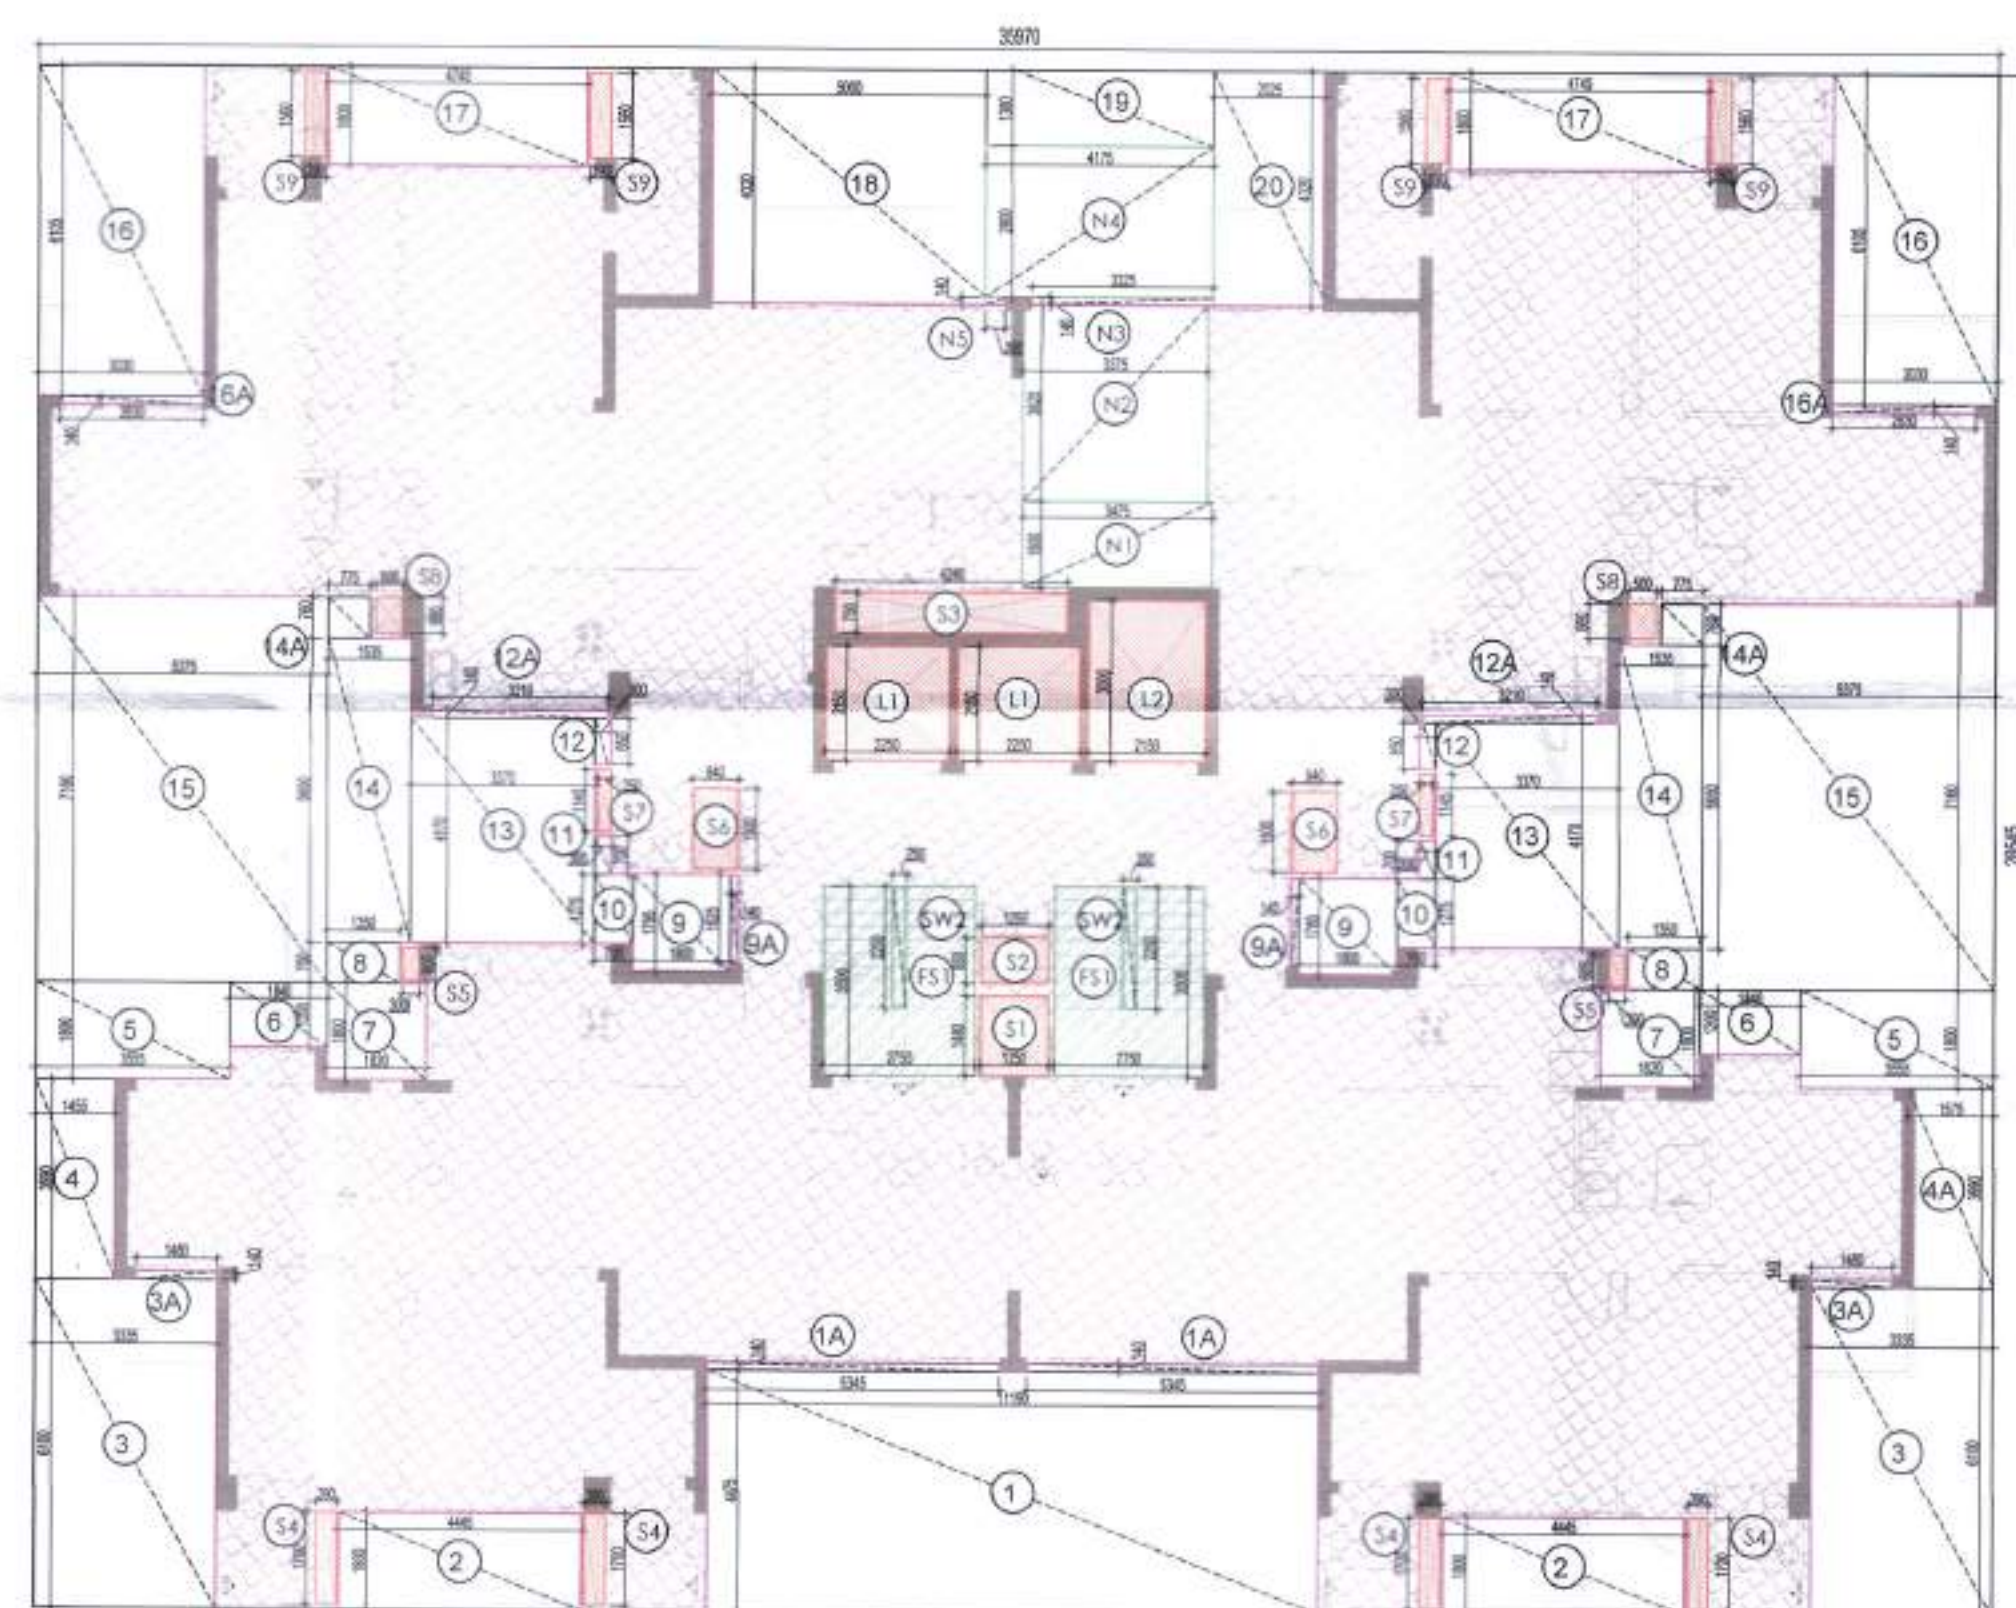

TOWER- 5A
20TH & 30TH LVL AREA DIAGRAM (REFUGE FLOOR)

FAR AREA AT 20TH/30TH LVL -TOWER -5A (All Distances are in Meter & Areas in Sqm)				
ITEM	NO.S	WIDTH (MTR.)	LENGTH (MTR.)	AREA(SQ.MT.) = NO.X LENGTH X WIDTH
A	1	35.970	28.545	1026.764
TOTAL(A) =				1026.764
ITEM	NO.S	WIDTH (MTR.)	LENGTH (MTR.)	AREA(SQ.MT.) = NO.X LENGTH X WIDTH
1	1	11.190	4.475	50.075
1A	2	5.345	0.140	1.497
2	2	4.445	1.800	16.002
3	2	3.335	6.100	40.687
3A	2	1.480	0.140	0.414
4	1	1.455	3.690	5.369
4A	1	1.575	3.690	5.812
5	2	3.555	1.800	12.798
6	2	1.840	1.200	4.416
7	2	1.820	1.800	6.552
8	2	1.350	0.750	2.025
9	2	1.800	1.785	6.426
9A	2	0.140	1.625	0.455
10	2	0.700	1.275	1.785
11	2	0.300	0.700	0.420
12	2	3.210	4.170	13.386
12A	2	3.370	4.170	14.051
14	2	1.535	5.650	8.651
14A	2	0.775	0.760	1.178
15	2	5.375	7.160	38.496
16	2	3.030	6.105	18.500
16A	2	2.630	0.140	0.736
17	2	4.745	1.800	17.082
18	1	5.000	4.320	21.600
19	1	4.175	1.380	5.762
20	1	2.025	4.320	8.748
TOTAL				370.665
ITEM	NO.S	WIDTH (MTR.)	LENGTH (MTR.)	AREA(SQ.MT.) = NO.X LENGTH X WIDTH
L1	2	2.250	2.150	9.675
L2	1	2.150	3.000	6.450
S1	1	1.250	1.480	1.850
S2	1	1.250	0.850	1.063
S3	1	4.240	0.750	3.180
S4	4	0.390	1.700	2.652
S5	2	0.300	0.605	0.363
S6	2	0.840	1.500	2.520
S7	2	0.250	1.145	0.573
S8	2	0.500	0.660	0.660
S9	4	0.390	1.560	2.434
TOTAL SERVICES AREA				31.419
ITEM	NO.S	WIDTH (MTR.)	LENGTH (MTR.)	AREA(SQ.MT.) = NO.X LENGTH X WIDTH
FS1	2	2.750	3.500	19.250
N1	1	3.475	1.600	5.560
N2	1	3.375	3.625	12.234
N3	1	3.325	0.140	0.466
N4	1	4.175	2.800	11.690
N5	1	0.350	0.140	0.049
TOTAL NON FAR				49.249
ITEM	NO.S	WIDTH (MTR.)	LENGTH (MTR.)	AREA(SQ.MT.) = NO.X LENGTH X WIDTH
SW2	2	0.250	2.250	1.125
TOTAL				1.125
TOTAL NON FAR AREA (F) = (D-E)				48.124
TOTAL FAR AREA AT 20TH & 30TH LVL = ADDITION(A) - DEDUCTION (B+C+D)				575.431
TOTAL REFUGE AREA AT 20TH / 30TH LVL				31.419
ITEM	NO.S	WIDTH (MTR.)	LENGTH (MTR.)	AREA(SQ.MT.) = NO.X LENGTH X WIDTH
N1	1	3.475	1.600	5.560
N2	1	3.375	3.625	12.234
N3	1	3.325	0.140	0.466
N4	1	4.175	2.800	11.690
N5	1	0.350	0.140	0.049
TOTAL REFUGE AREA				29.999
GROSS AREA AT 20TH / 30TH (FAR+FS1)				594.681
GROSS AREA AT 21ST / 31 ST (FAR+NON FAR)				611.350
TOTAL GROSS AREA=(A+B)				1206.031
NO. OF PERSONS (TOTAL)				96.482
REFUGE AREA REQUIRED				28.945
AREA ADDITIONAL FOR				0.9
REFUGE AREA REQUIRED				29.845
REFUGE AREA PROVIDED				29.999

This is a "PROVISIONAL BUILDING PLAN" approved only for the purpose of inviting objections from the general public

TO BE READ WITH THIS OFFICE
MEMO NO.: 196/13
DATED: 8/7/2022

Key Plan				
DOOR WINDOW SCHEDULE				
TYPE	WIDTH	HEIGHT	NO. OF	REMARKS
Owner:
OWNER'S NAME :
Vibrant infratech Pvt. Ltd & Others
in Collaboration with Union Buildmart Pvt. Ltd

Architect:
GIAN P. MATHUR AND ASSOCIATES (P) LTD
C - 55, East Of Kailash, New Delhi-110065
T : 011-46595959 / F : 011-46595912
E : info@gpmindia.com / www.gpmindia.com

Project Title:
GROUP HOUSING COLONY
UNDER (MIX LAND USE) TOD ZONE FOR
(80% GH COMPONENT & 14% COMMERCIAL COMPONENT)
ON THE AREA MEASURING 15.03125 ACRES
(LICENCE NO-106 OF 2021, DATED 16.12.2021)
AT SECTOR -113, GURUGRAM


Status SUBMISSION DRAWING

Sheet Title
RESIDENTIAL BLOCK-TOWER-5A
20TH & 30TH (REFUGE)
LVL LAYOUT & AREA DETAILS


Owner's Sign
Union Buildmart Pvt. Ltd.
Authorized Signatory
Architect's Sign
GIAN P. MATHUR
B. Arch., M.A., I.I.A
CA No. 87/1769

SCALE: 1: 100
DATE:
DWG. No.
SD/AR/M3M-113/T-5A/105

LEGEND:-
AREA FAR
AREA NON FAR
SERVICE SHAFT (CUTOUT)
2 HRS. FIRE RATED FULL HEIGHT WALL

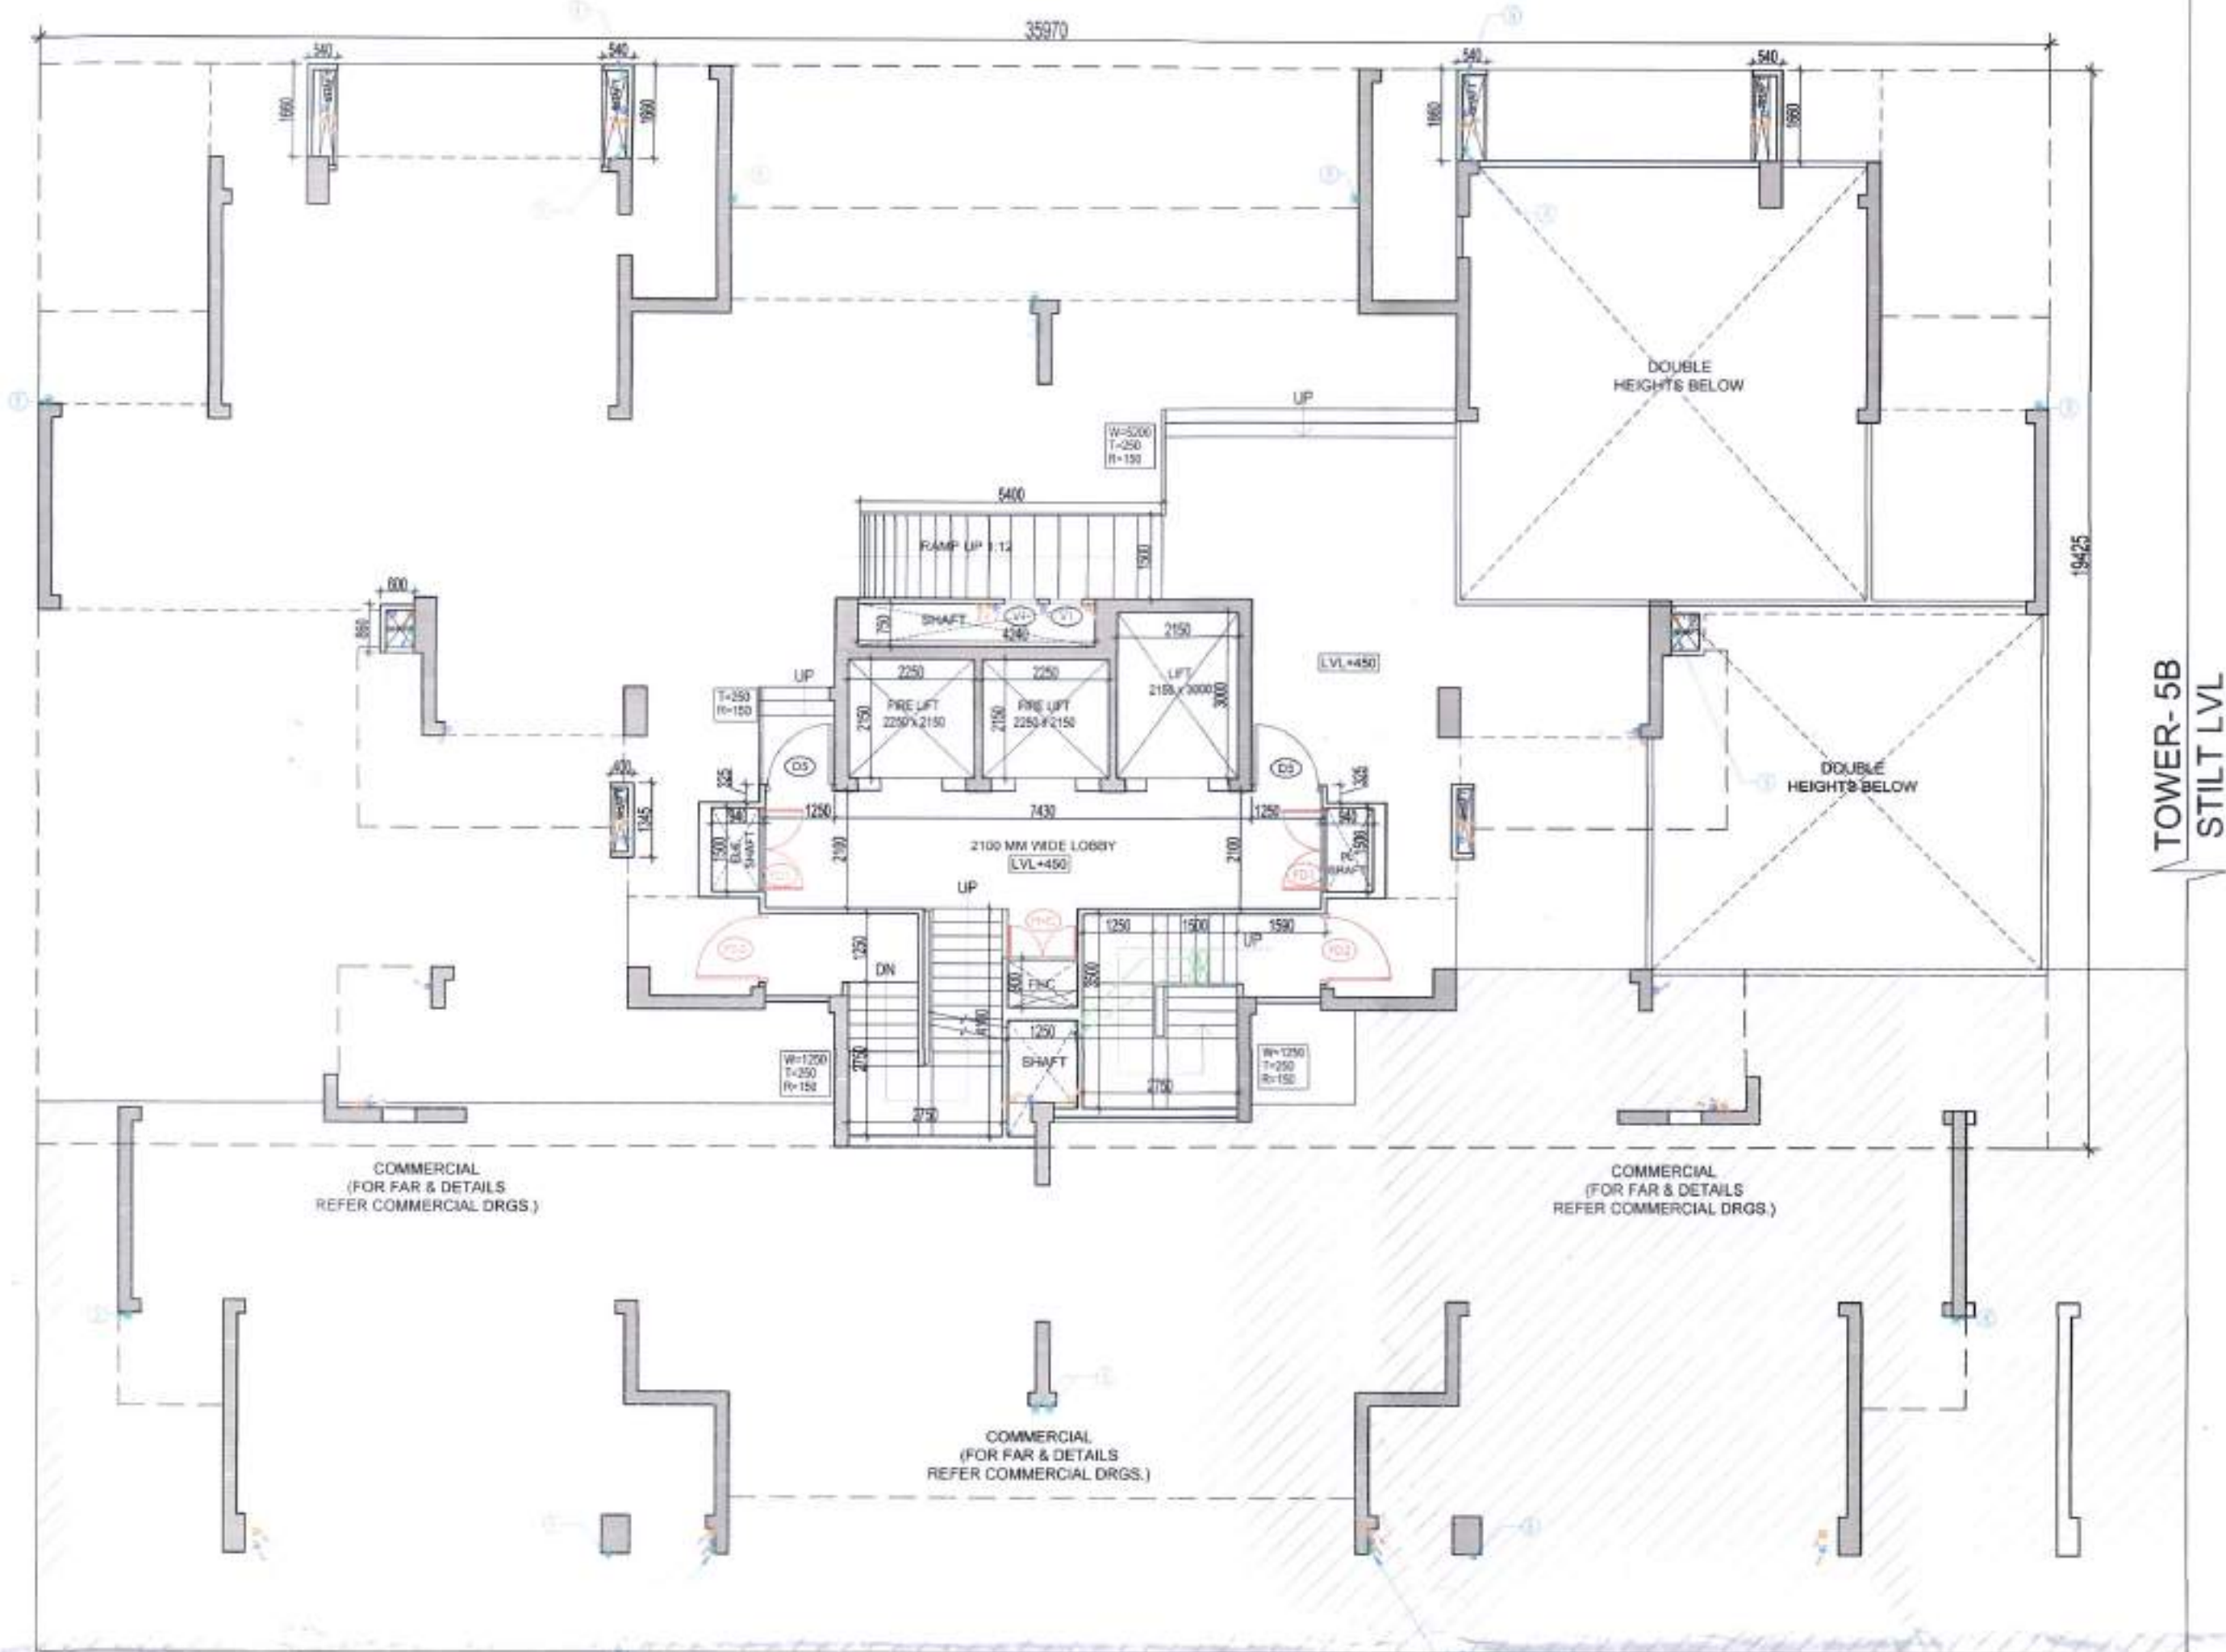

TOWER-5A
STILT LVL LAYOUT

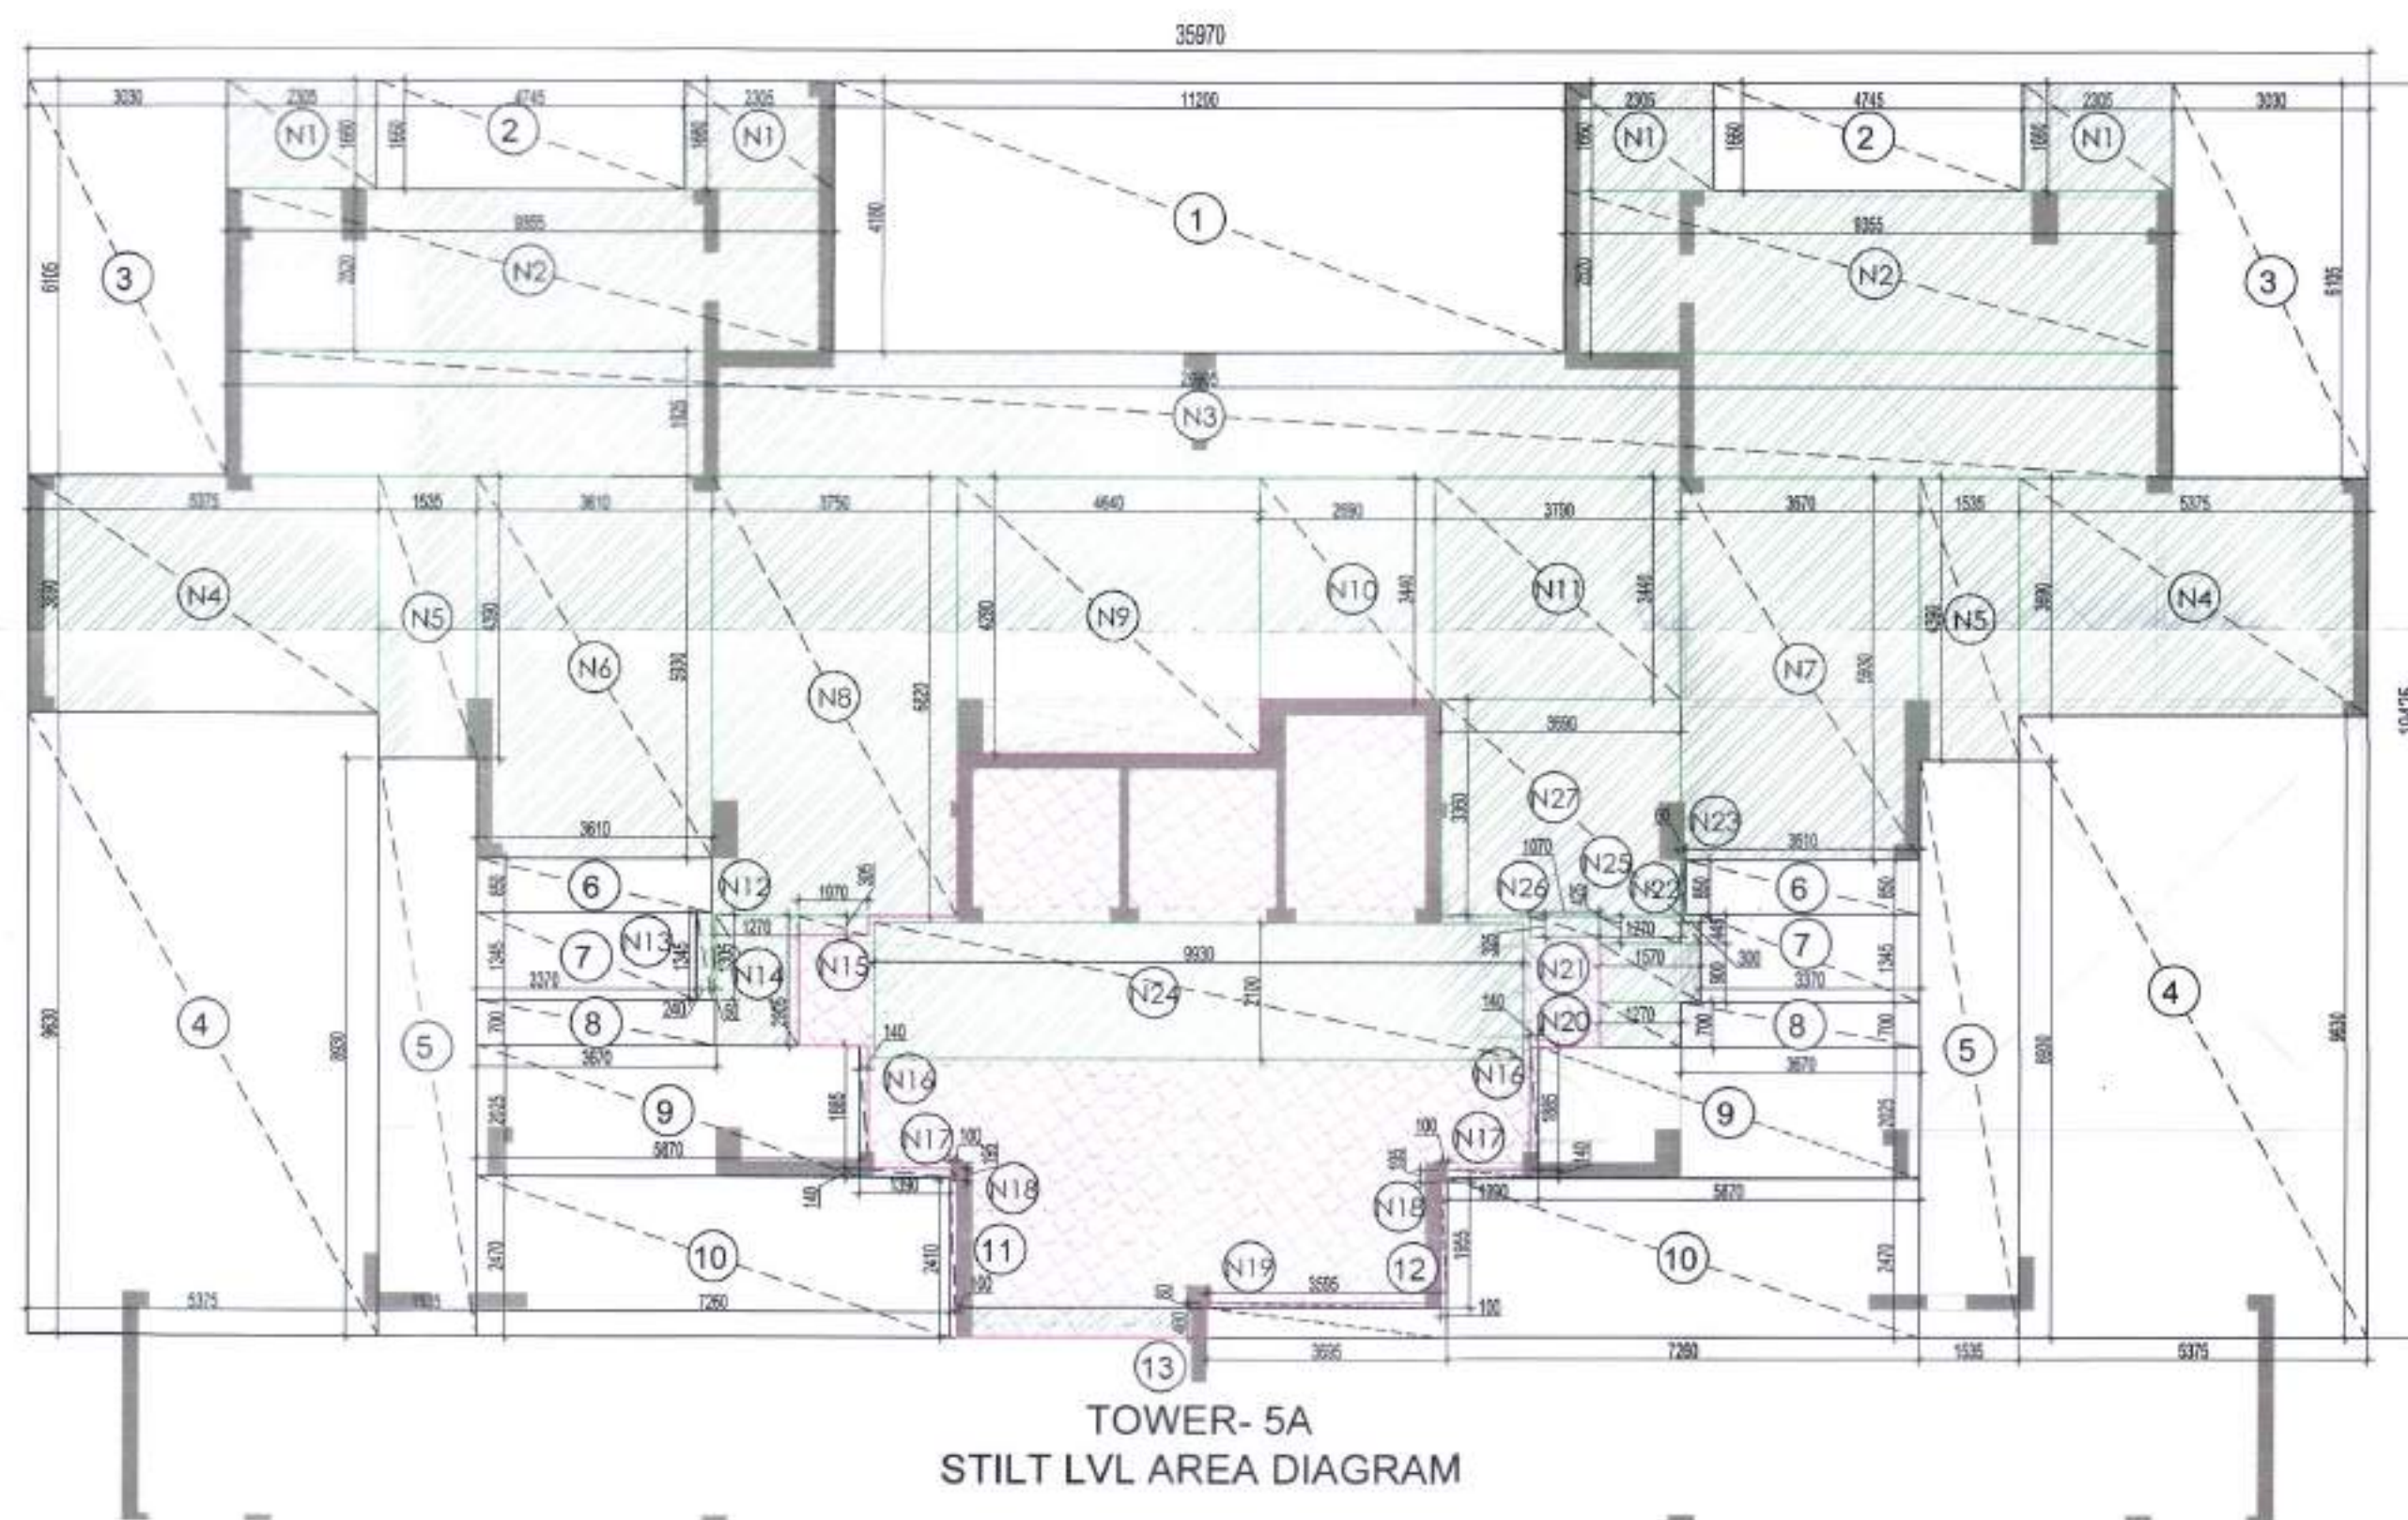

TOWER-5A
STILT LVL AREA DIAGRAM

This is a "PROVISIONAL BUILDING PLAN"
approved only for the purpose of inviting
objections from the general public

Sanjay Narang
ATP (HQ)

ST/IND
Member Secretary
BAC

DDA (HQ)
Member
BAC

TO BE READ WITH THIS OFFICE
MEMO NO.: 19613
DATED: 8/7/2022

J.D.

FAR AREA AT STILT LVL-TOWER-5A
(All Distances are in Meter & Areas in Sqm)

ITEM	NO. S	WIDTH (MTR.)	LENGTH (MTR.)	AREA(SQ.MT.) = NO. X LENGTH X WIDTH
A	1	35.970	19.425	698.717
TOTAL(A) =				698.717

DEDUCTION (B)

ITEM	NO. S	WIDTH (MTR.)	LENGTH (MTR.)	AREA(SQ.MT.) = NO. X LENGTH X WIDTH
1	1	11.200	4.180	46.816
2	2	4.745	1.660	15.753
3	2	3.030	6.105	36.996
4	2	5.375	9.630	103.523
5	2	1.535	8.930	27.415
6	2	3.610	0.850	6.137
7	2	3.370	1.345	9.055
8	2	3.670	0.700	5.138
9	2	5.870	2.025	23.774
10	2	7.260	2.470	35.864
11	1	0.100	2.410	0.241
12	1	0.100	1.955	0.196
13	1	3.695	0.460	1.700
TOTAL				312.618

NON FAR (C)

ITEM	NO. S	WIDTH (MTR.)	LENGTH (MTR.)	AREA(SQ.MT.) = NO. X LENGTH X WIDTH
N1	4	2.305	1.660	15.305
N2	2	9.355	2.520	47.149
N3	1	29.905	1.925	57.567
N4	2	5.375	3.690	39.668
N5	2	1.535	4.390	13.477
N6	1	3.610	5.930	21.407
N7	1	3.670	5.930	21.763
N8	1	3.750	6.820	25.575
N9	1	4.640	4.290	19.906
N10	1	2.690	3.440	9.254
N11	1	3.790	3.440	13.038
N12	1	0.060	1.305	0.078
N13	1	0.240	1.345	0.323
N14	1	1.270	2.905	2.546
N15	1	1.070	0.305	0.326
N16	2	0.140	1.885	0.528
N17	2	1.390	0.140	0.389
N18	2	0.100	0.195	0.039
N19	1	3.595	0.080	0.288
N20	1	1.270	0.700	0.889
N21	1	1.570	0.900	1.413
N22	1	0.300	0.445	0.134
N23	1	0.060	0.850	0.051
N24	1	9.930	2.100	20.853
N25	1	1.270	0.425	0.540
N26	1	1.070	0.325	0.348
N27	1	3.690	3.360	12.398
TOTAL NON FAR				325.251


TOTAL FAR AREA AT STILT LVL. = ADDITION(A) - DEDUCTION (B+C)			
698.717	-	312.618	-
			325.251
			60.848
			SQ.MT

Checked and found ok for Public Health
(Internal) Service only subject to comments in
in forwarding letter No. SE/HQ/... (DV...)

Superintending Engineer (I)
for Chief Engineer-I
V.P. Parthiv
SDE (V/S)

LEGEND:-
AREA FAR
AREA NON FAR
SERVICE SHAFT (CUTOUT)
2 HRS. FIRE RATED FULL HEIGHT WALL

Key Plan

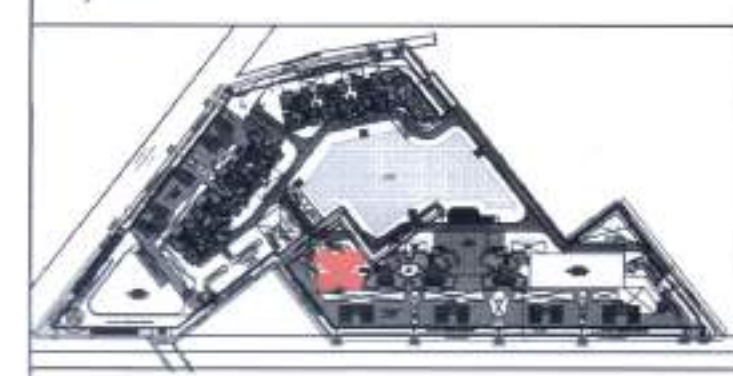

TYPE	WIDTH	HEIGHT	SEL. LVL.	LEVEL LVL.	REMARKS
D1	1050	2400	+00	2400	ENTRANCE (ONE HOUR FIRE RATED DOOR)
D2	900	2250	+00	2250	BEDROOMS & M.M.TY
D3	750	2250	+00	2250	TOILETS
D4	900	2100	+00	2100	M.M.TY
D5	1550	2400	+00	2400	STILL LOBBY ENTRANCE
S01	2400	2400	+00	2400	BEDROOM
S02	2400	2400	+00	2400	BEDROOM
S03	2400	2400	+00	2400	BEDROOM
S04	2400	2400	+00	2400	BEDROOM
S05	1800	2400	+00	2400	BEDROOM
S06	1400	2400	+00	2400	BEDROOM
DW1	1800	1200	+00	2400	KITCHEN
DW2	1200	2400	+00	2400	BED ROOM
DW3	1100	1200	+00	2400	KITCHEN
DW4	1075	2400	+00	2400	BED ROOM
V1	800	1300	+00	2400	TOILETS
V2	400	1200	+00	2400	TOILETS
W1	1200	LIFT & STAIR	+00	2400	STAIRCASE
W2	900	2100	+00	2100	MACHINE ROOM
W3	1200	2100	+00	2100	BED ROOM
FMC	1200	2000	+00	2100	FMC
F01	1400	2100	+00	2100	FIRE DOOR
F02	1200	2100	+00	2100	FIRE DOOR
F03	1000	2100	+00	2100	FIRE DOOR

Owner:

OWNER'S NAME :
Vibrant infratech Pvt. Ltd & Others
in Collaboration with Union Buildmart Pvt. Ltd

Architect:

Gyan P. Mathur and Associates (P) LTD
C-55, East Of Kirti, New Delhi-110055
T: 011-46599599 / F: 011-46599512
E: info@gyanmathur.com / W: www.gyanmathur.com

Project Title:


GROUP HOUSING COLONY
UNDER (MIX LAND USE) TOD ZONE FOR
(86% GH COMPONENT & 14% COMMERCIAL COMPONENT)
ON THE AREA MEASURING 15.03125 ACRES
(LICENCE NO:106 OF 2021, DATED 16.12.2021)
AT SECTOR-113, GURUGRAM

Status SUBMISSION DRAWING


Sheet Title
RESIDENTIAL BLOCK-TOWER-5A
STILT LVL LAYOUT &
AREA DETAILS

Owner's Sign
Union Buildmart Pvt. Ltd
Authorized Signatory
Architect's Sign
GIAN P. MATHUR
B. Archt., M.A. I.I.A.
CA No. 9115769

SCALE: 1: 100
DATE: DWG. No.
SD/AR/M3M-113/T-5A/101

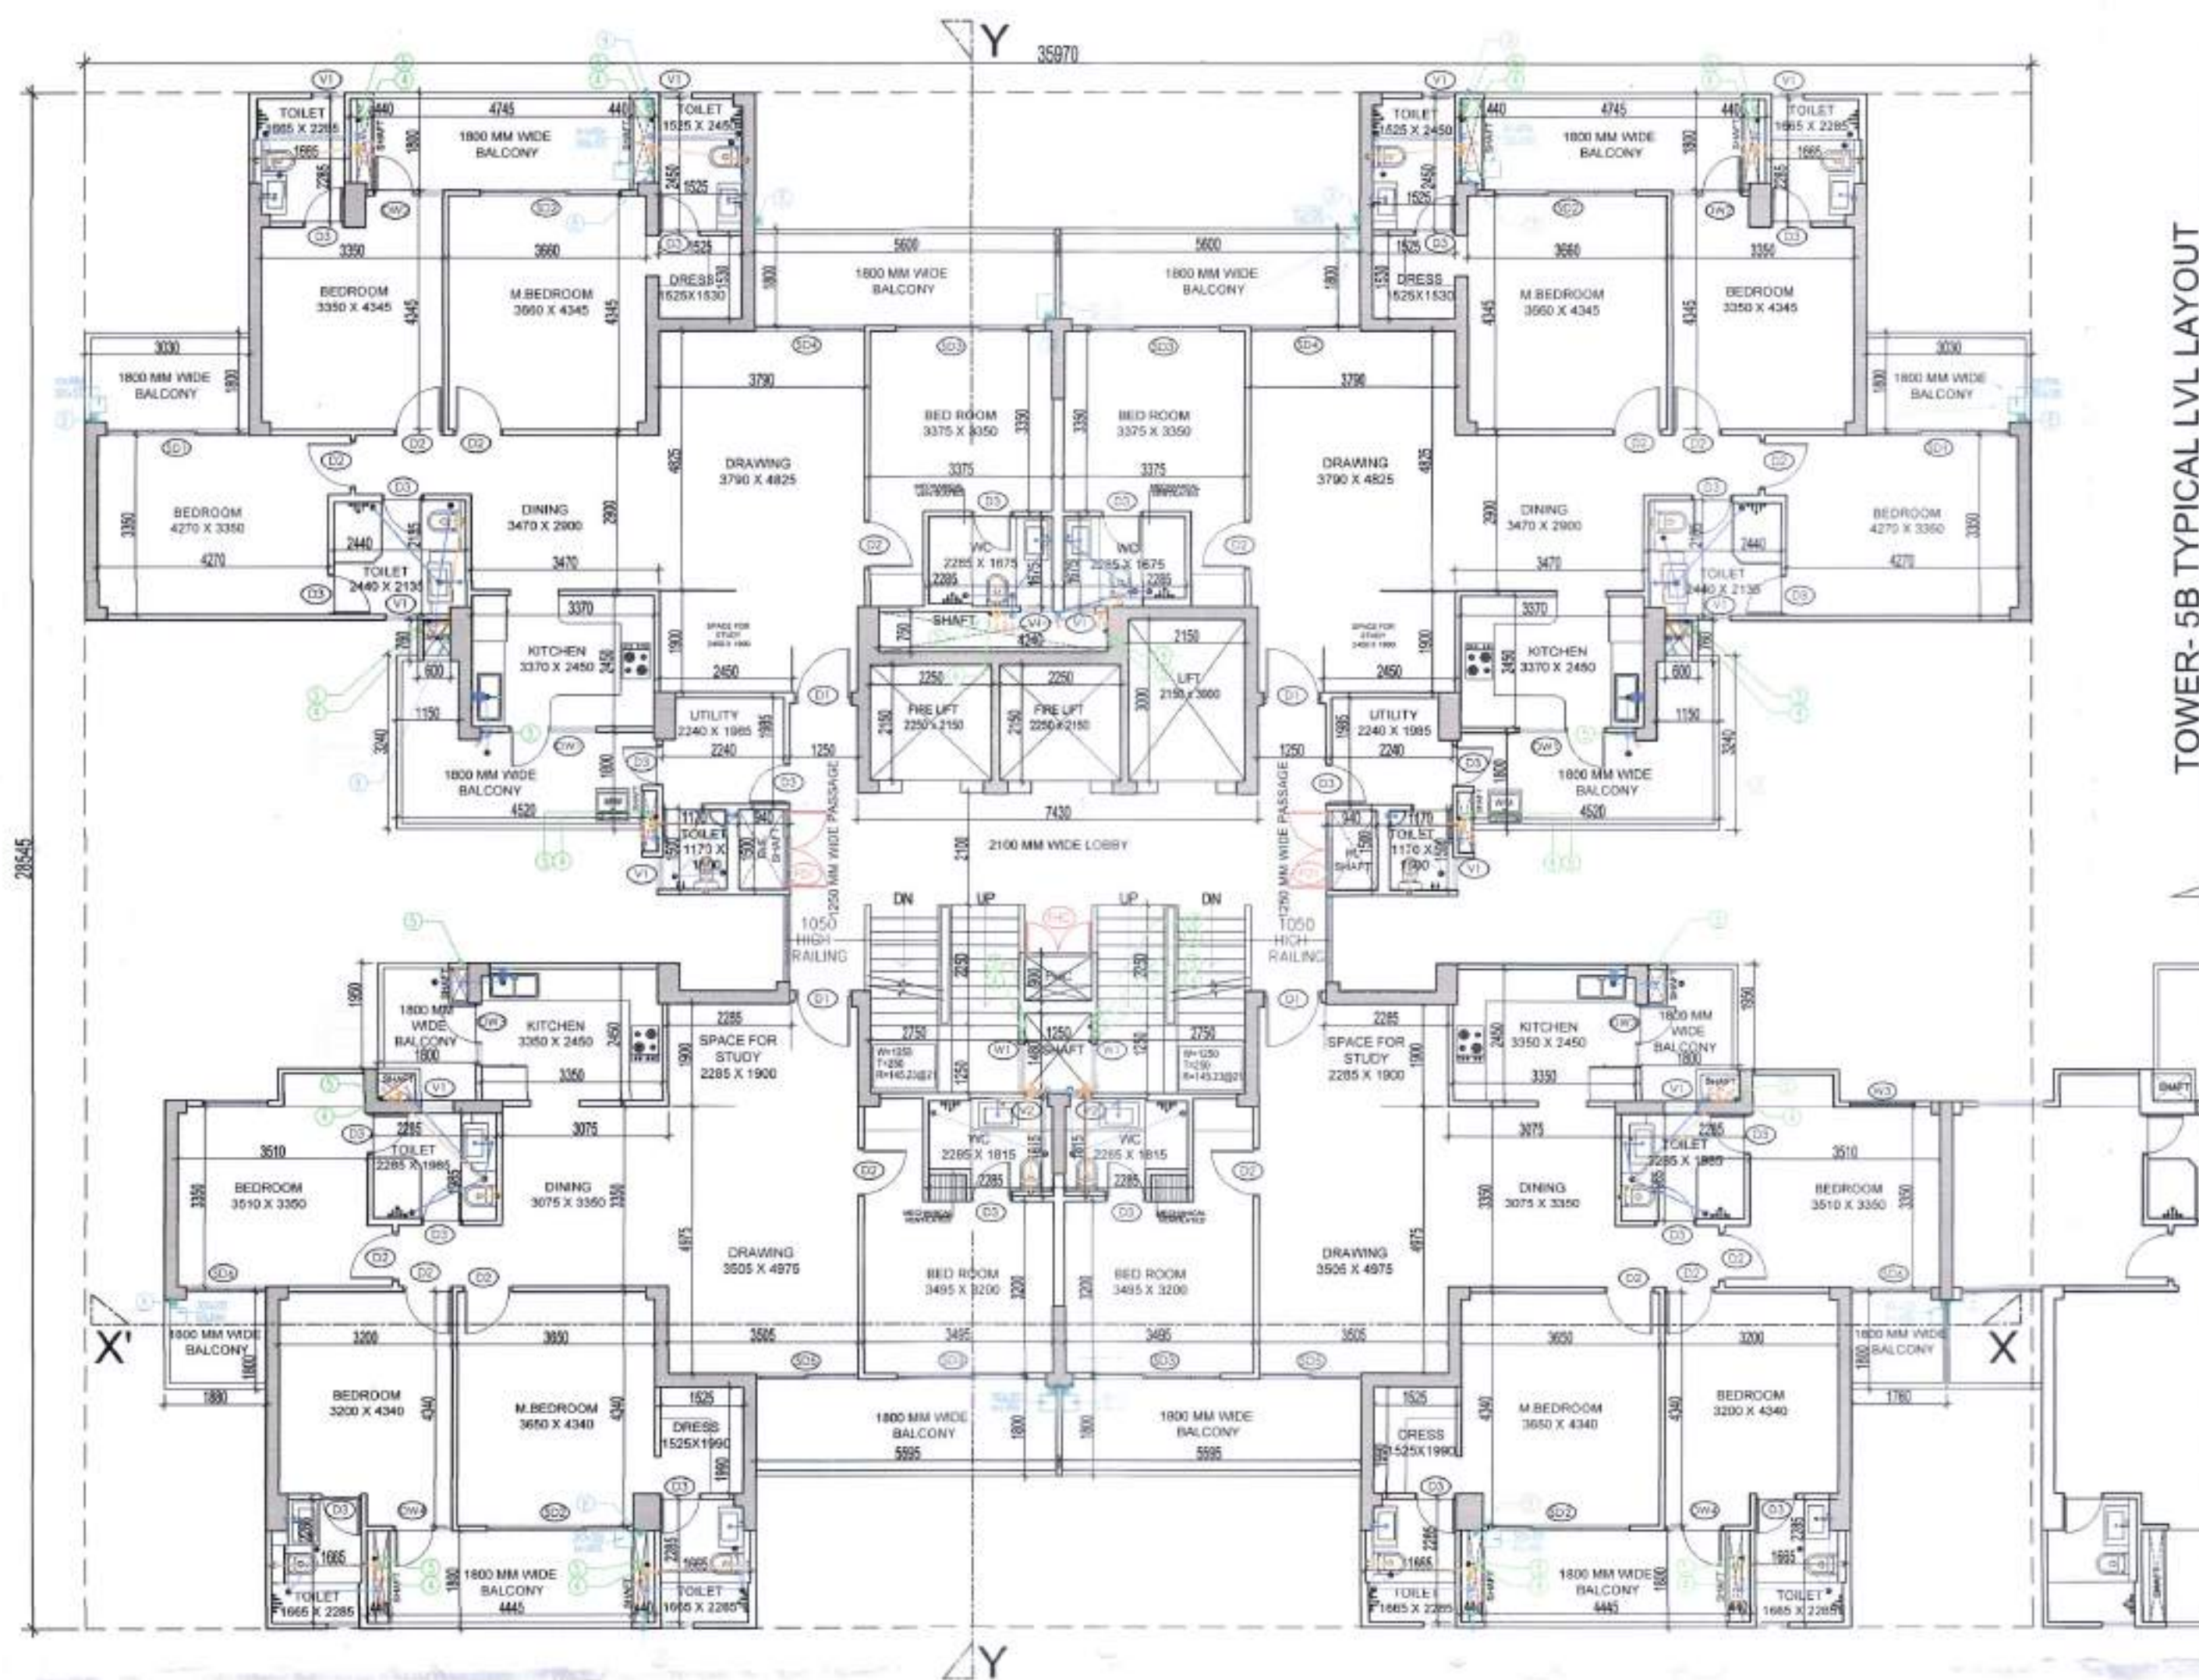

TOWER- 5A TYPICAL LVL LAYOUT
(LEVEL - 6th to 19th, 21st to 29th & 31st to 36th)

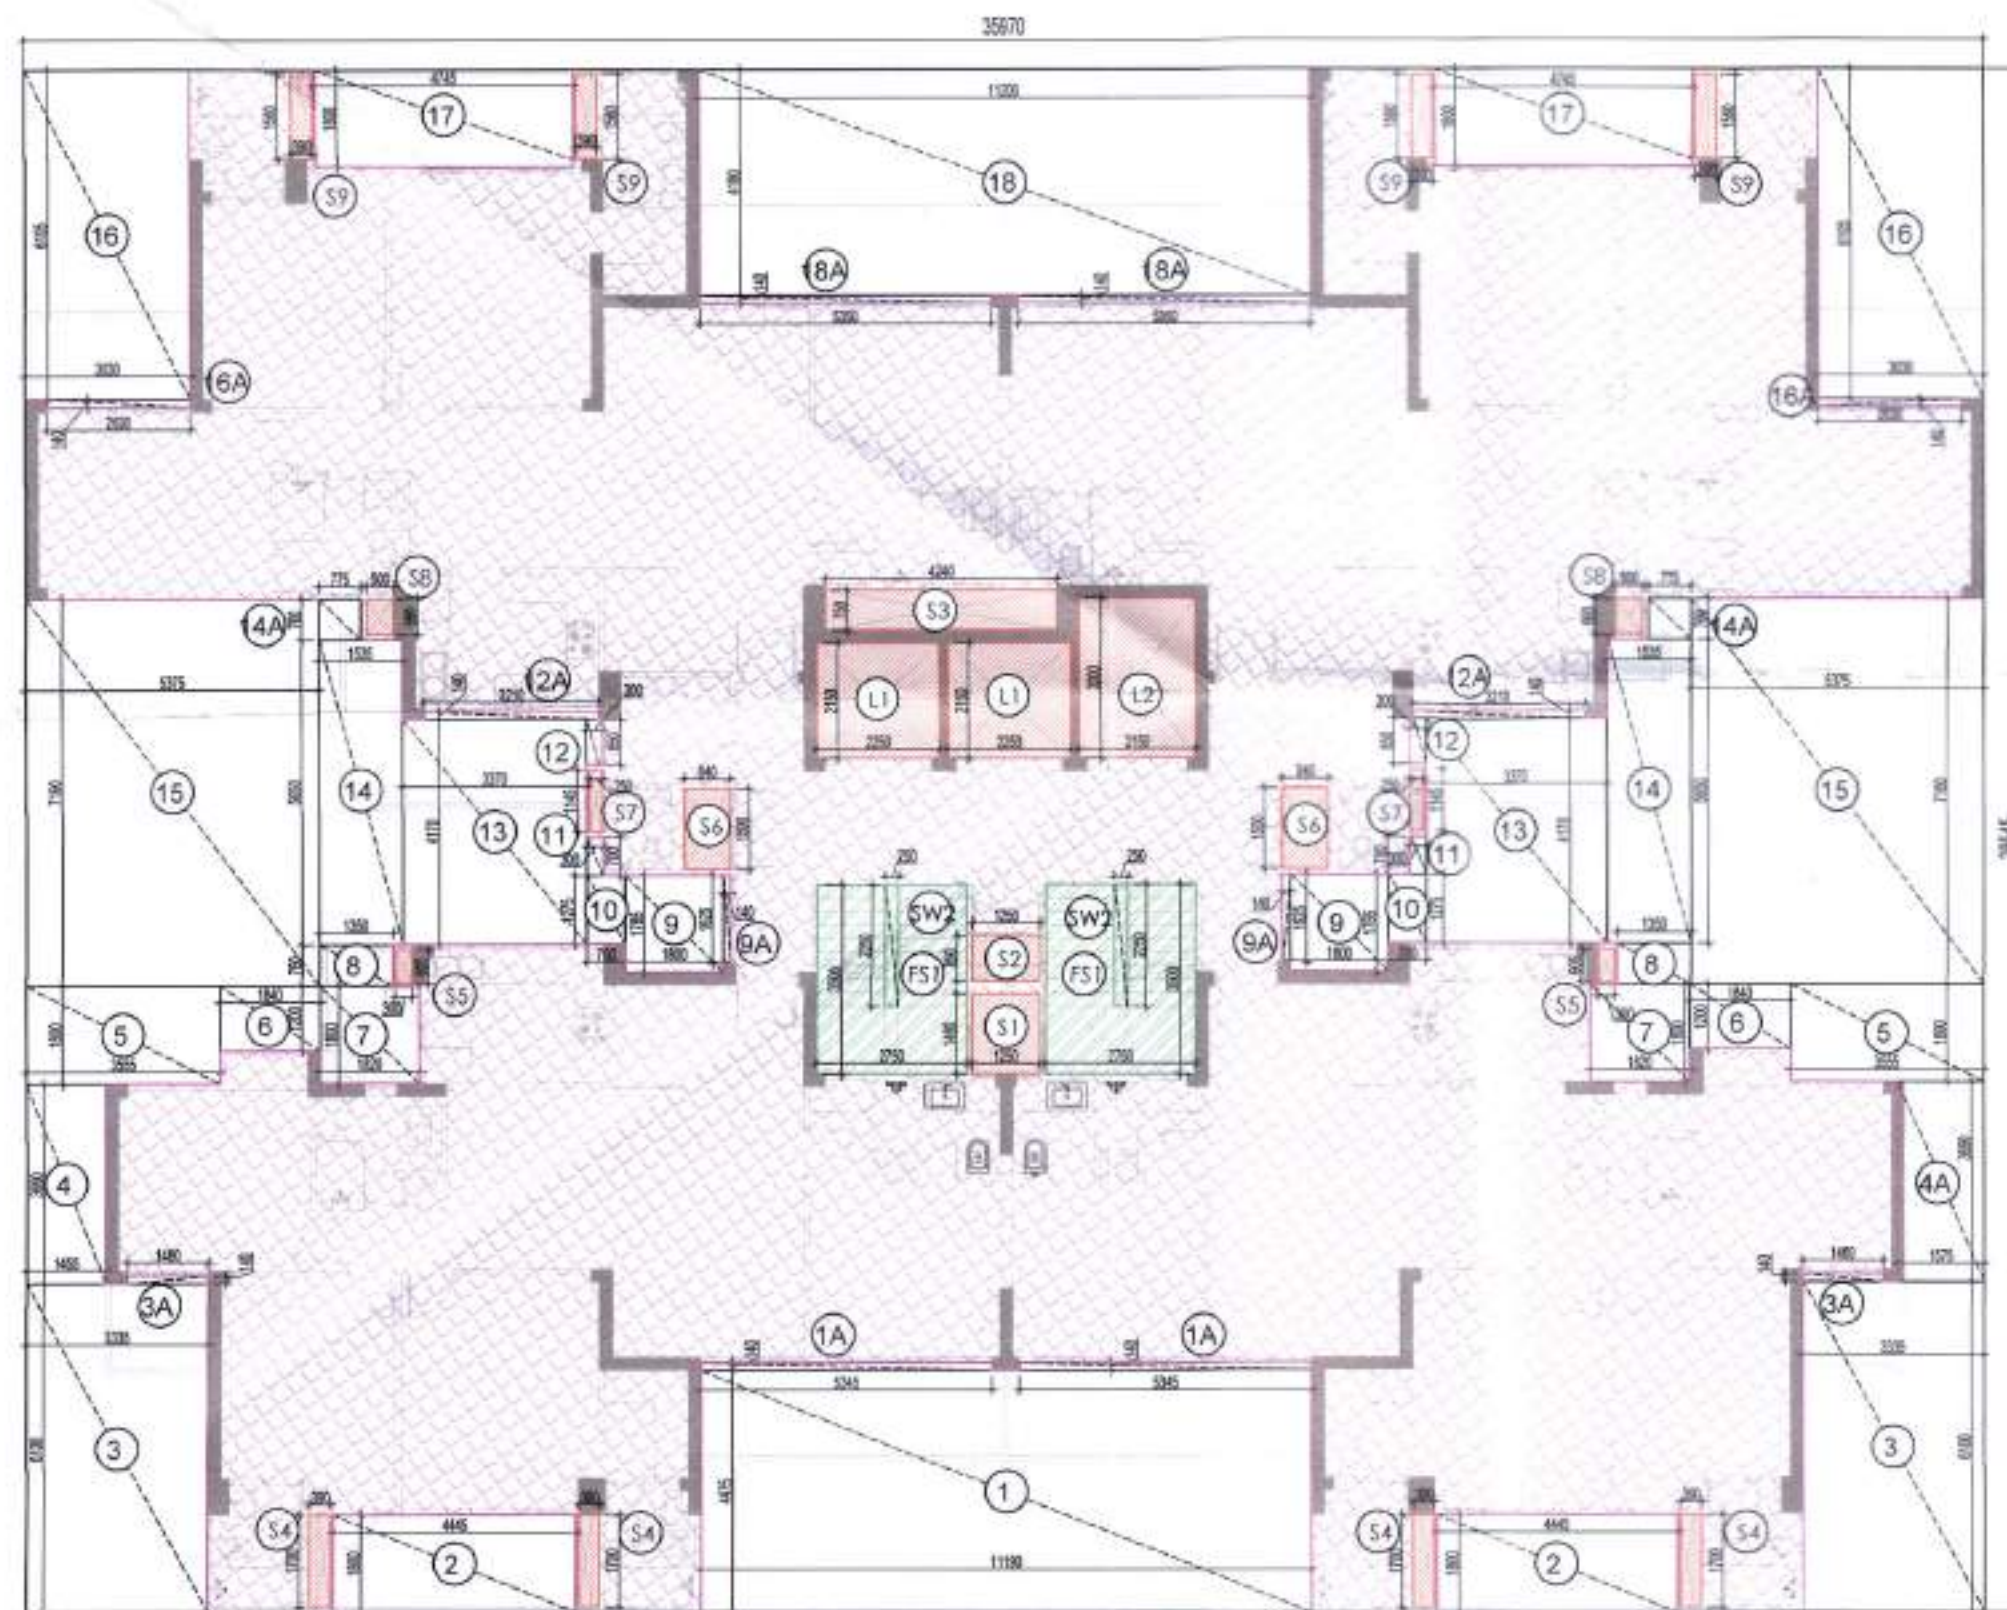

TOWER- 5A TYPICAL LVL AREA DIAGRAM
(LEVEL - 6th to 19th, 21st to 29th & 31st to 36th)

FAR AREA AT TYPICAL LVL - TOWER- 5A (All Distances are in Meter & Areas in Sqm)				
ITEM	NO.S	WIDTH (MTR.)	LENGTH (MTR.)	AREA(SQ.MT.) = NO. X LENGTH X WIDTH
1	1	11.190	4.475	50.075
2	1	5.325	0.180	0.958
3	2	4.445	1.800	16.002
4	1	3.335	6.100	20.343
5	2	1.400	6.140	17.144
6	1	1.455	3.660	5.304
7	1	1.075	3.880	4.172
8	2	3.555	1.800	12.598
9	2	1.840	1.200	4.416
10	2	1.500	1.800	5.400
11	2	1.200	6.750	16.200
12	1	1.800	1.785	3.213
13	2	0.300	1.275	0.765
14	2	0.300	0.700	0.420
15	2	0.300	0.400	0.240
16	2	3.210	0.140	0.896
17	2	3.210	4.170	26.786
18	2	1.515	1.620	2.454
19	2	0.775	0.760	1.178
20	2	0.315	0.760	0.480
21	2	3.200	6.100	39.040
22	2	2.830	0.140	0.792
23	2	8.145	1.800	29.321
24	1	11.200	4.180	46.816
25	2	0.350	0.140	0.098
TOTAL				312.870

SERVICE SHAFT & LIFT (C)				
ITEM	NO.S	WIDTH (MTR.)	LENGTH (MTR.)	AREA(SQ.MT.) = NO. X LENGTH X WIDTH
1	1	2.250	2.190	4.928
2	1	2.250	1.440	3.240
3	1	1.250	0.850	1.063
4	1	4.440	0.750	3.330
5	1	0.300	1.700	0.510
6	1	0.300	0.850	0.255
7	1	0.300	1.500	0.450
8	1	0.300	1.145	0.344
9	1	0.300	1.980	0.594
10	1	0.300	1.560	0.468
TOTAL				21.418



NON FAR STAIRCASE (D)				
ITEM	NO.S	WIDTH (MTR.)	LENGTH (MTR.)	AREA(SQ.MT.) = NO. X LENGTH X WIDTH
1	1	0.750	3.500	2.625
TOTAL				2.625




TOWER- 5B TYPICAL LVL LAYOUT
(LEVEL - 6th to 19th, 21st to 29th & 31st to 36th)

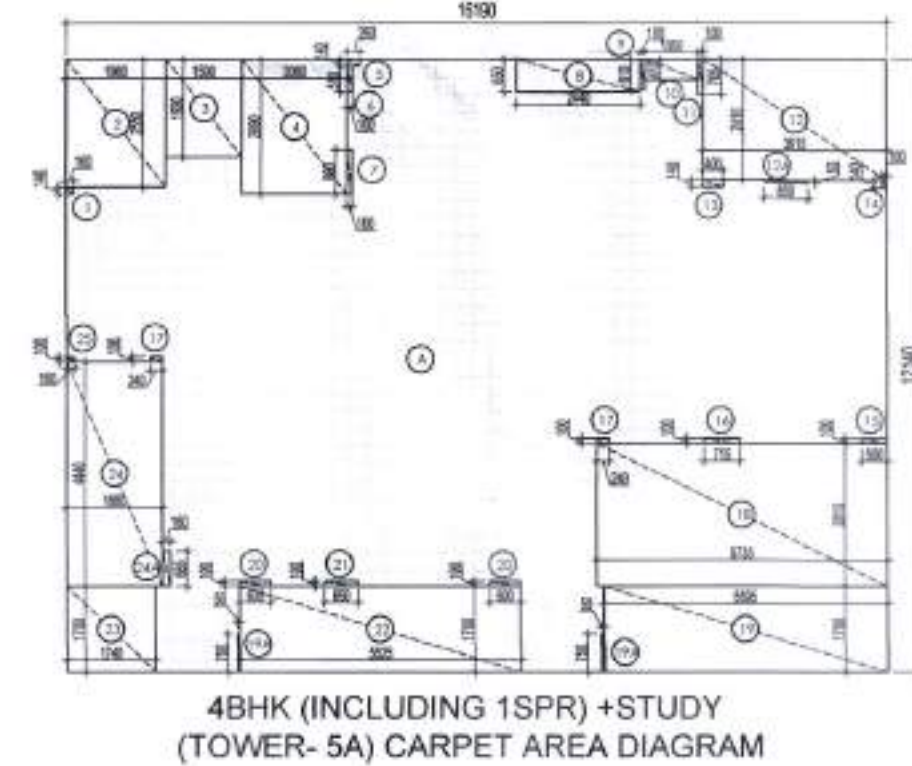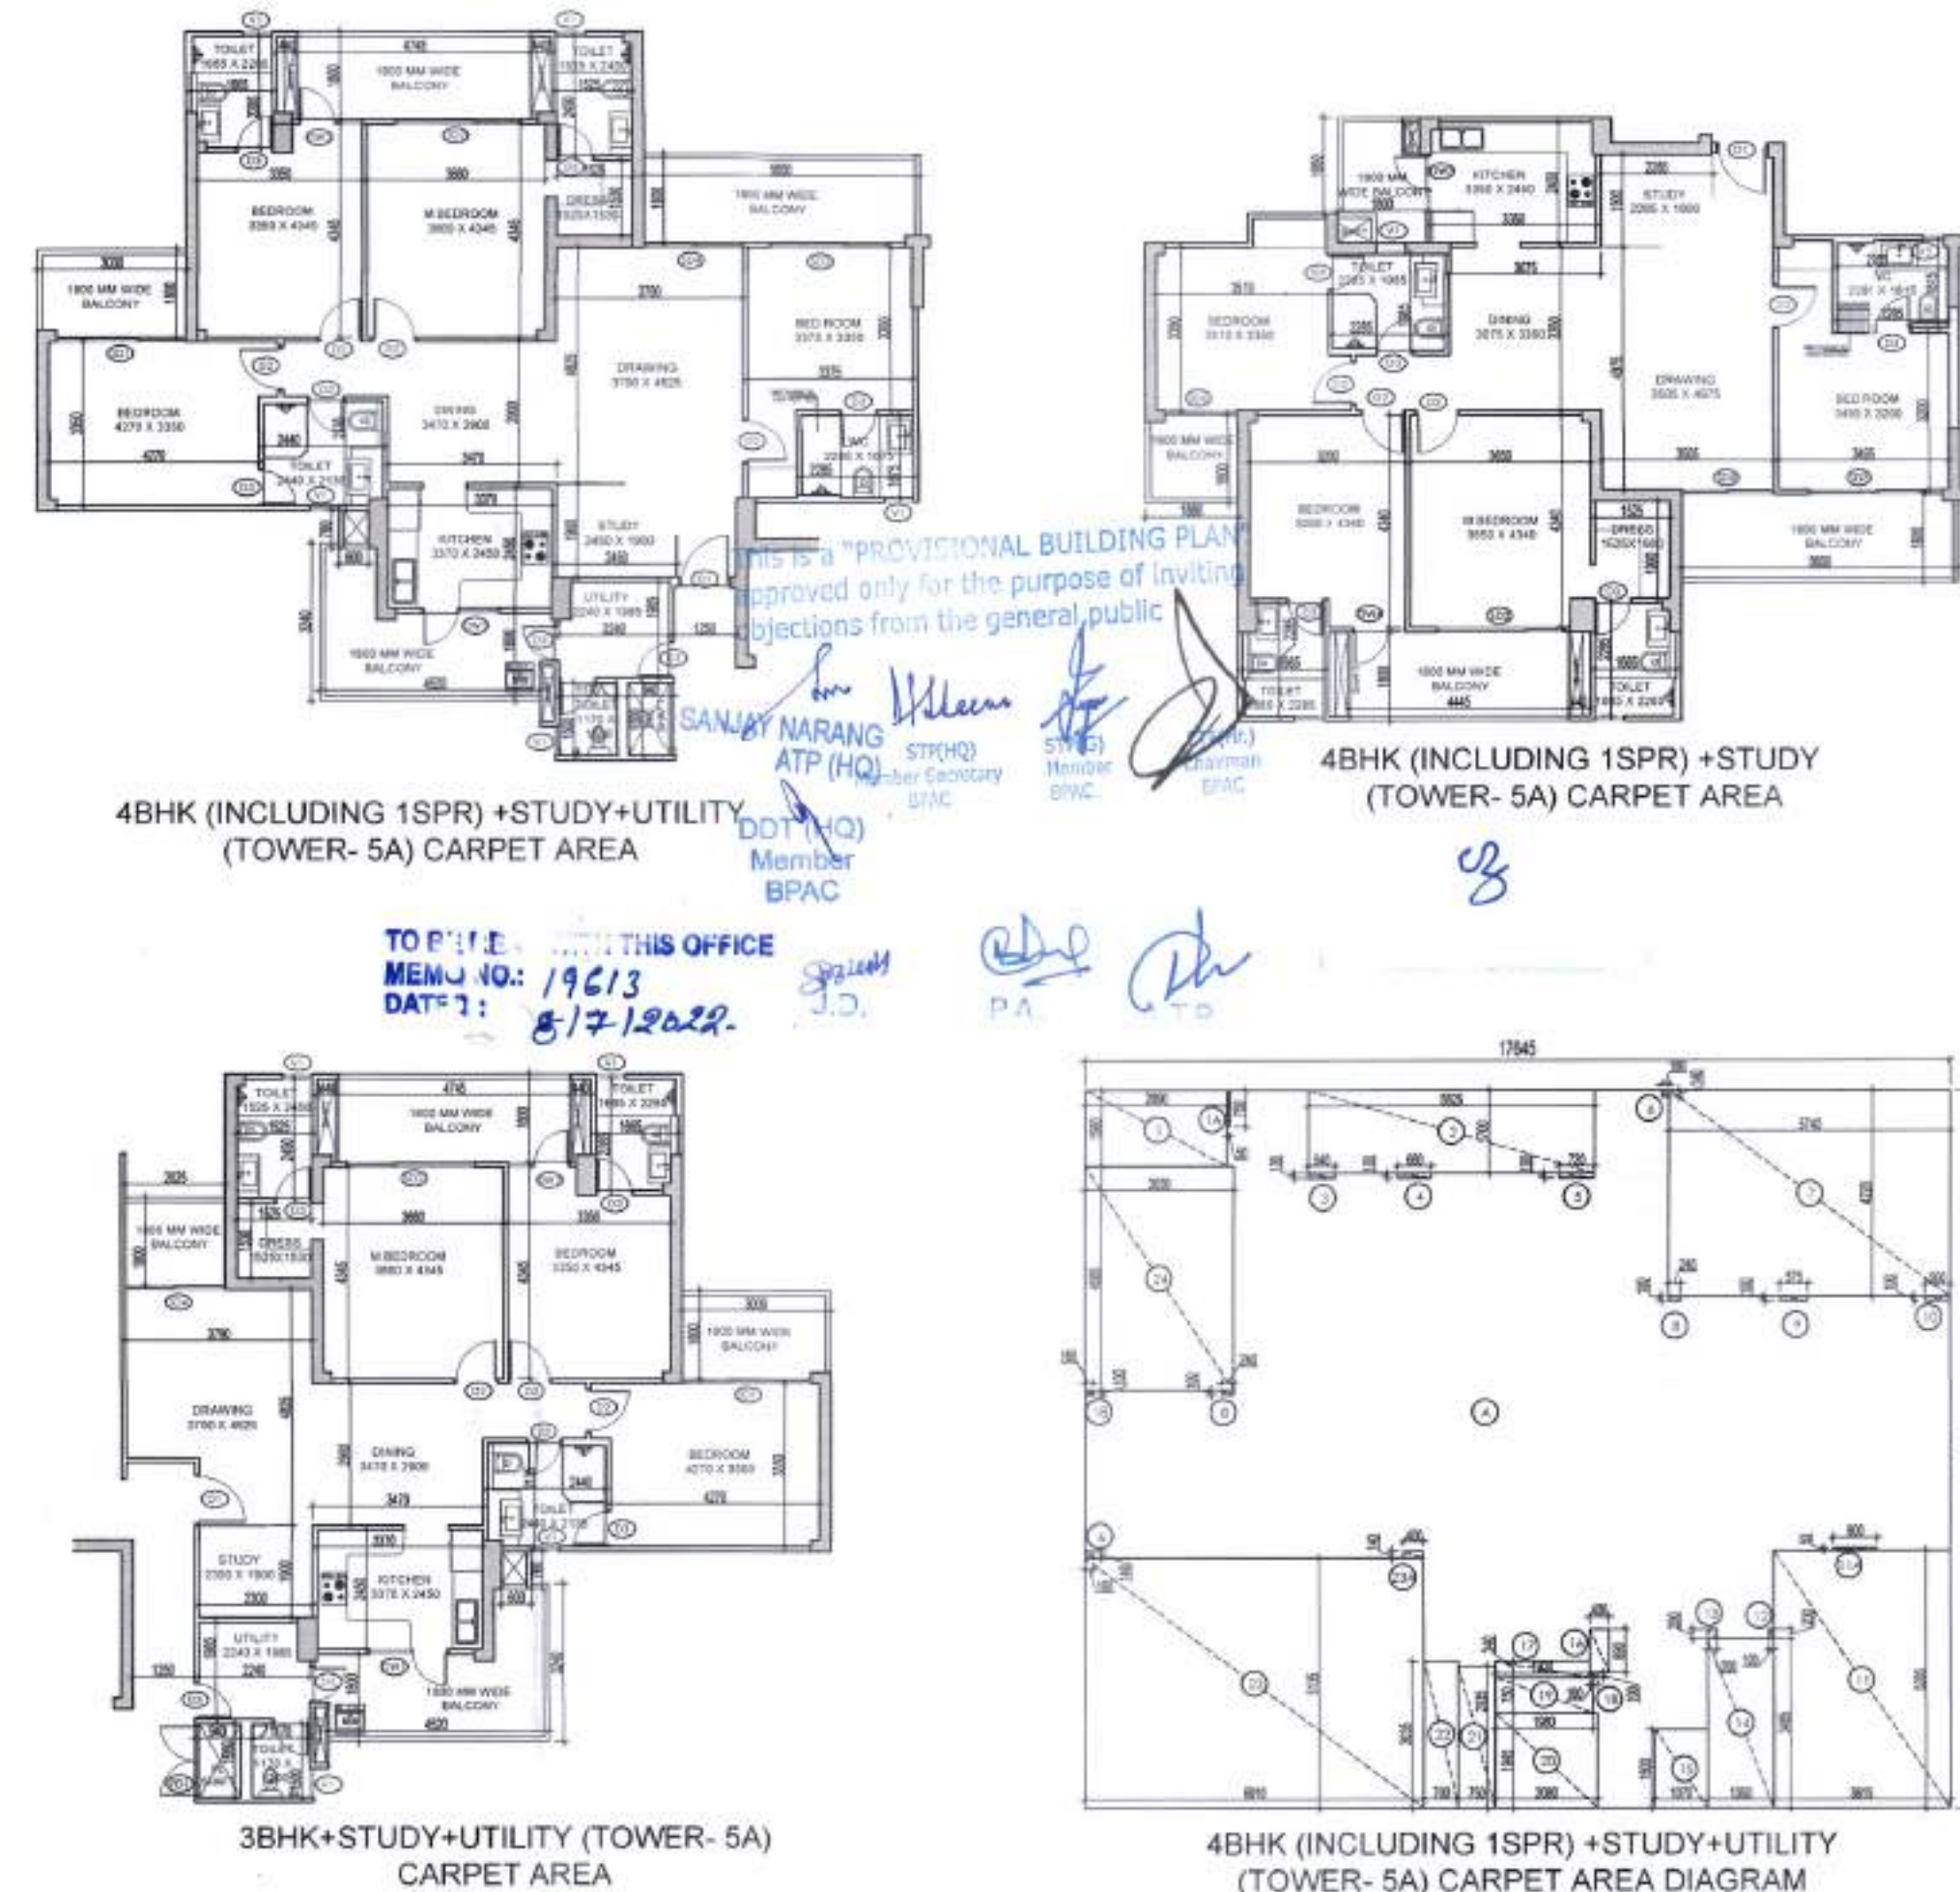

CARPET AREA (4BHK+STUDY+UTILITY) (All Distances are in Meter & Areas in Sqm)				
ITEM	NO.S	WIDTH (MTR.)	LENGTH (MTR.)	AREA(SQ.MT.) = NO. X LENGTH X WIDTH
1	1	11.190	4.475	50.075
2	1	5.325	0.180	0.958
3	2	4.445	1.800	16.002
4	1	3.335	6.100	20.343
5	2	1.400	6.140	17.144
6	1	1.455	3.660	5.304
7	1	1.075	3.880	4.172
8	2	3.555	1.800	12.598
9	2	1.840	1.200	4.416
10	2	1.500	1.800	5.400
11	2	1.200	6.750	16.200
12	1	1.800	1.785	3.213
13	2	0.300	1.275	0.765
14	2	0.300	0.700	0.420
15	2	0.300	0.400	0.240
16	2	3.210	0.140	0.896
17	2	3.210	4.170	26.786
18	2	1.515	1.620	2.454
19	2	0.775	0.760	1.178
20	2	0.315	0.760	0.480
21	2	3.200	6.100	39.040
22	2	2.830	0.140	0.792
23	2	8.145	1.800	29.321
24	1	11.200	4.180	46.816
25	2	0.350	0.140	0.098
TOTAL				312.870






Key Plan


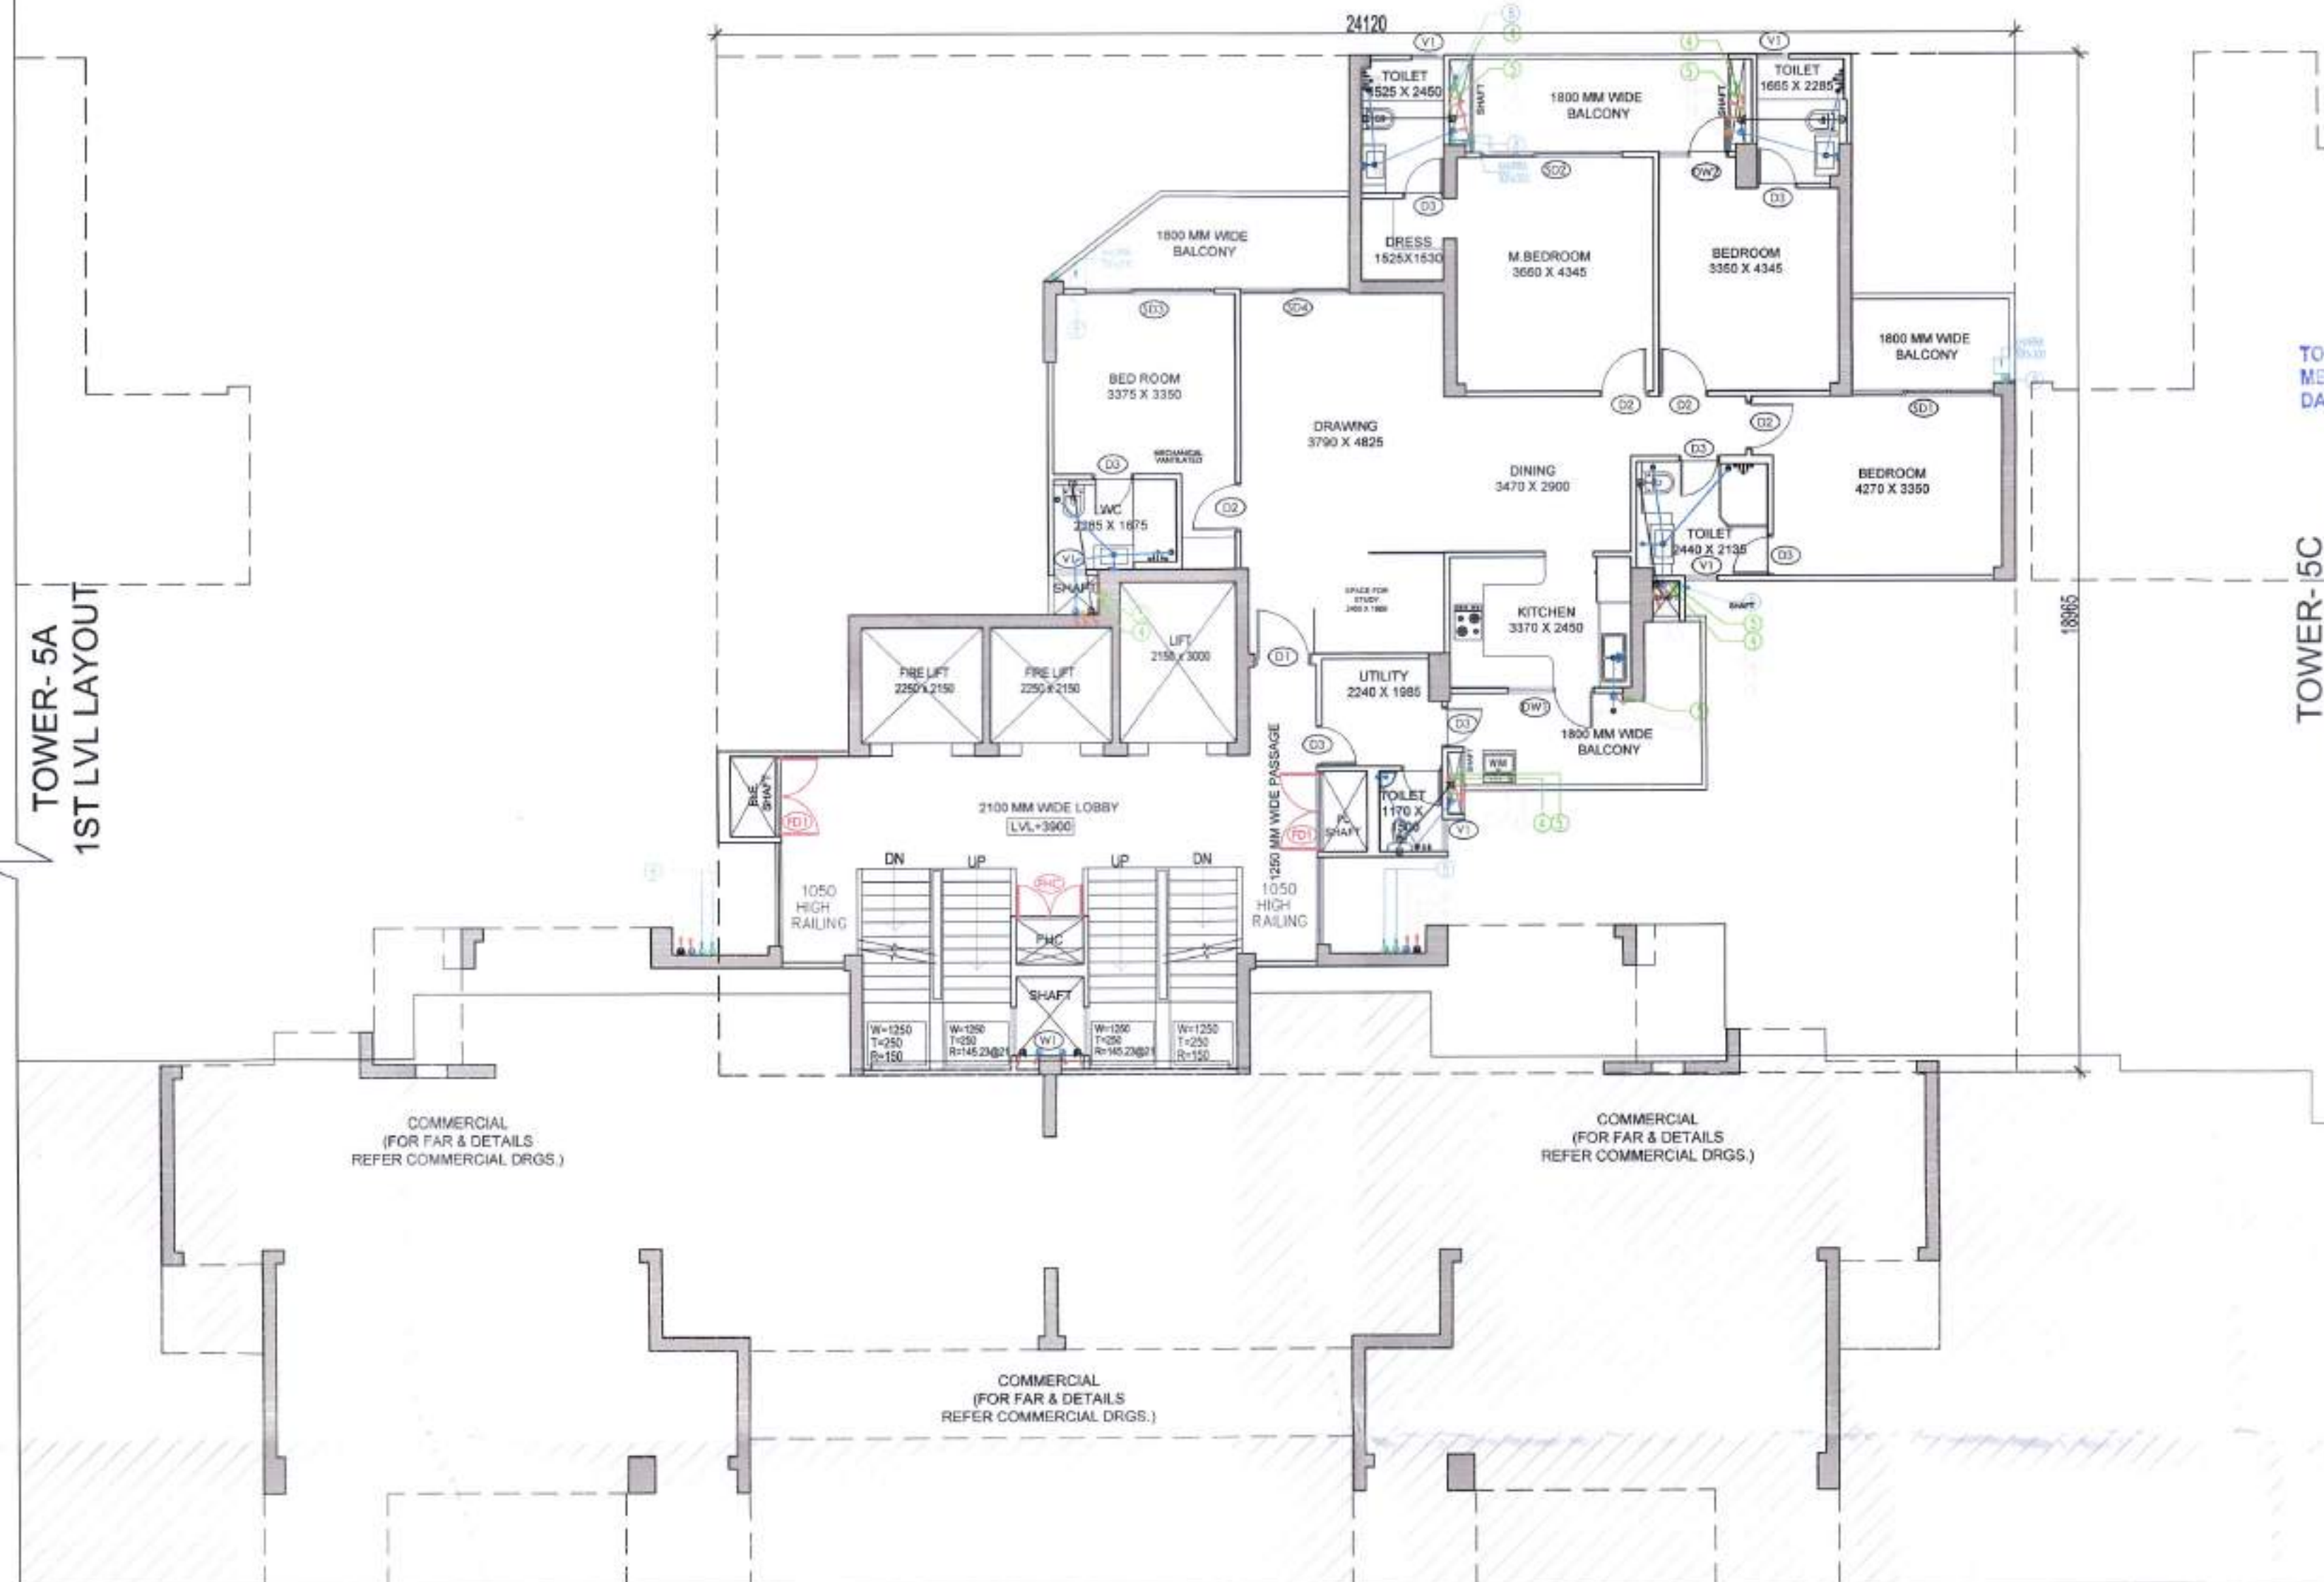

TOWER- 5B
1ST LVL LAYOUT

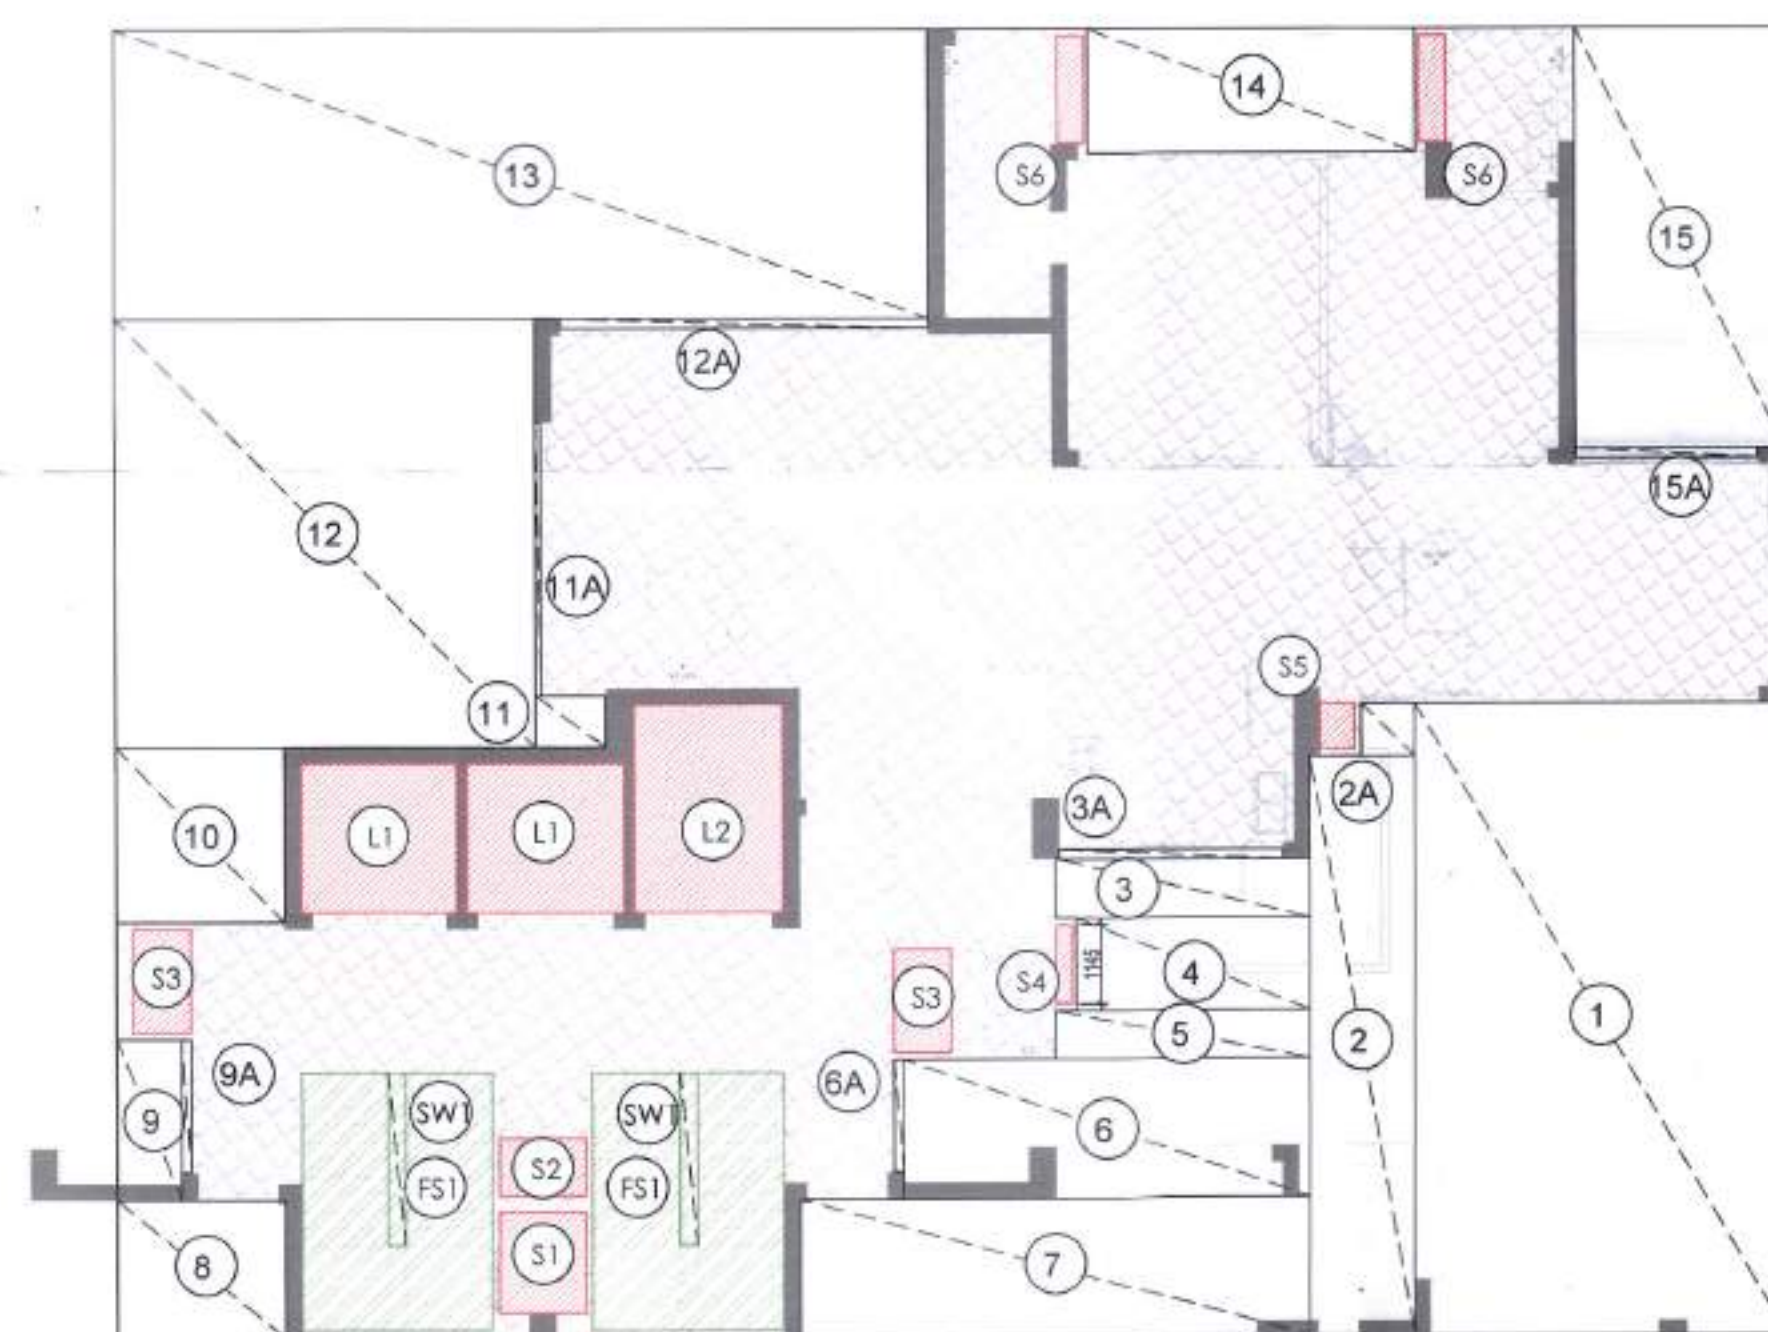

TOWER- 5B
1ST LVL AREA DIAGRAM

TO BE READ WITH THIS OFFICE
MEMO NO: 196/13
DATED: 8/7/2022.

TOWER-5C
1ST LVL LAYOUT

This is a "PROVISIONAL BUILDING PLAN"
approved only for the purpose of inviting
objections from the general public.

Sanjay RANG
P.2 (HQ)
Member Secretary
BPAC

DDP (HQ)
Member
BPAC

J.D.
P.A.

FAR AREA AT 1ST LVL -TOWER-5B
(All Distances are in Meter & Areas in Sqm)

ITEM	NO.S	WIDTH (MTR.)	LENGTH (MTR.)	AREA(SQ.MT.) = NO.X LENGTH X WIDTH
A	1	24.120	18.965	457.436
TOTAL(A) =				457.436

ITEM	NO.S	WIDTH (MTR.)	LENGTH (MTR.)	AREA(SQ.MT.) = NO.X LENGTH X WIDTH
1	1	5.375	9.170	49.289
2	1	1.535	8.410	12.909
2A	1	0.775	0.780	0.599
3	1	3.670	0.850	3.120
3A	1	3.210	0.140	0.449
4	1	3.370	1.345	4.533
5	1	3.670	0.700	2.569
6	1	5.870	2.025	11.887
6A	1	0.140	1.625	0.228
7	1	7.380	2.010	14.794
8	1	2.420	2.010	4.864
9	1	0.930	2.330	2.167
9A	1	0.140	1.930	0.270
10	1	2.420	2.530	6.123
11	1	1.005	0.750	0.754
11A	1	0.080	3.965	0.317
12	1	6.055	6.215	37.632
12A	1	5.310	0.140	0.743
13	1	11.735	4.180	49.052
14	1	4.745	1.800	8.541
15	1	3.030	6.105	18.498
15A	1	2.630	0.140	0.368
TOTAL				229.695

ITEM	NO.S	WIDTH (MTR.)	LENGTH (MTR.)	AREA(SQ.MT.) = NO.X LENGTH X WIDTH
L1	2	2.250	2.150	9.675
L2	1	2.150	3.000	6.450
S1	1	1.250	1.480	1.850
S2	1	1.250	0.850	1.063
S3	2	0.840	1.500	2.520
S4	1	0.250	1.145	0.286
S5	1	0.500	0.660	0.330
S6	2	0.390	1.560	1.217
TOTAL SERVICES AREA				23.391

ITEM	NO.S	WIDTH (MTR.)	LENGTH (MTR.)	AREA(SQ.MT.) = NO.X LENGTH X WIDTH
FS1	2	2.750	3.750	20.625
TOTAL NON FAR AREA				20.625

ITEM	NO.S	WIDTH (MTR.)	LENGTH (MTR.)	AREA(SQ.MT.) = NO.X LENGTH X WIDTH
FS1	2	2.750	3.750	20.625
TOTAL NON FAR AREA				20.625

ITEM	NO.S	WIDTH (MTR.)	LENGTH (MTR.)	AREA(SQ.MT.) = NO.X LENGTH X WIDTH
SW1	2	0.250	2.500	1.250
TOTAL				1.250
TOTAL NON FAR AREA (F) = (D-E)				19.375

ITEM	NO.S	WIDTH (MTR.)	LENGTH (MTR.)	AREA(SQ.MT.) = NO.X LENGTH X WIDTH
457.436	-	229.695	-	23.391
-	20.625	=	183.725	SQ.MT
GROUND COVERAGE				= 227.741 SQ.MT

Checked and found ok for T. J. Mathur
(Informal) Service only subject to comments in
in forwarding letter No. SE/12/2022.

Superintending Engineer (HQ)
for Chief Engineer-I
RVP, Punjab
SDE/US

LEGEND-	
	AREA FAR
	AREA NON FAR
	SERVICE SHAFT (CUTOUT)
	2 HRS. FIRE RATED FULL HEIGHT WALL

Key Plan



TYPE	WIDTH	HEIGHT	BALL LVL	UNTEL LVL	REMARKS
D1	1000	2000	+00	2000	ENTRANCE (ONE HOUR FIRE RATED DOOR)
D2	800	2200	+00	2200	BEDROOMS & MUMTY
D3	750	2200	+00	2200	TOILETS
D4	900	2100	+00	2100	MUMTY
D5	1200	2400	+00	2400	STILT LOBBY ENTRANCE
D6	2000	2400	+00	2400	BEDROOM
D7	2000	2400	+00	2400	BEDROOM
LEGEND FOR PLUMBING

110 OD SWR PVC SOL & VENT PIPE

110 OD SWR PVC WASTE & VENT PIPE

90 OD SWR PVC ANTI-SIPHONAGE PIPE

2 HRS. DOWN TAKE

2 HRS. DOWN TAKE

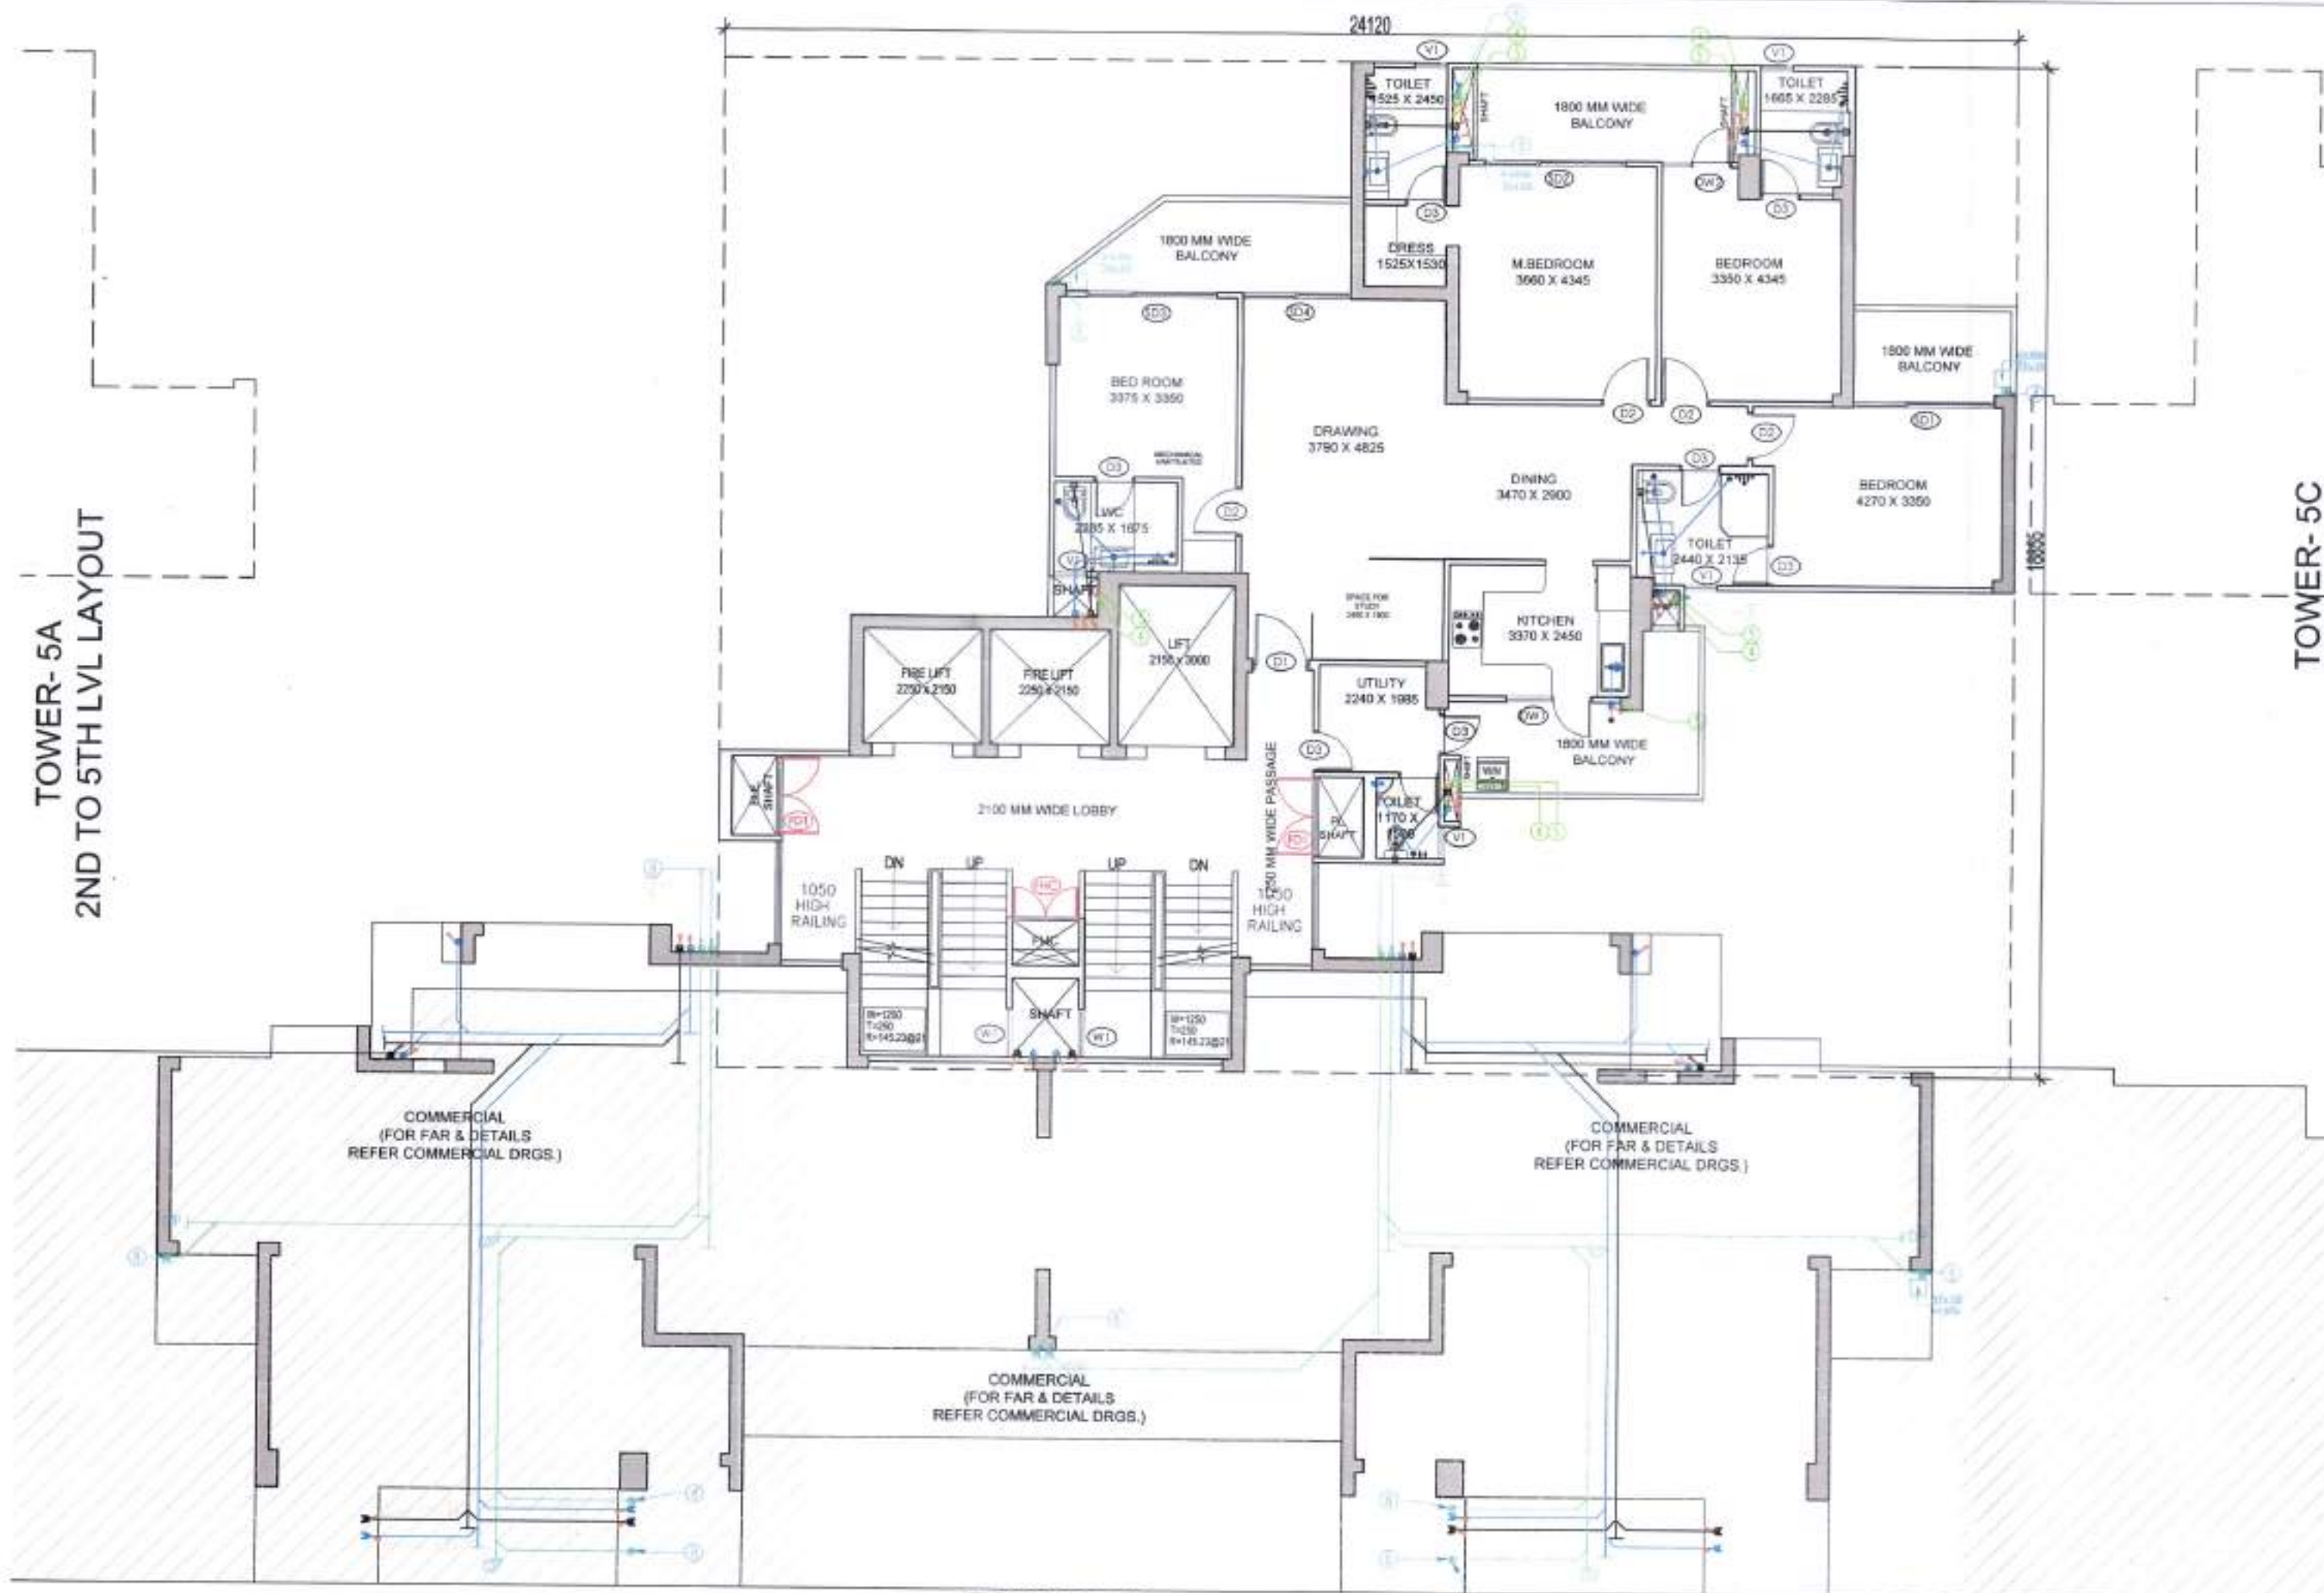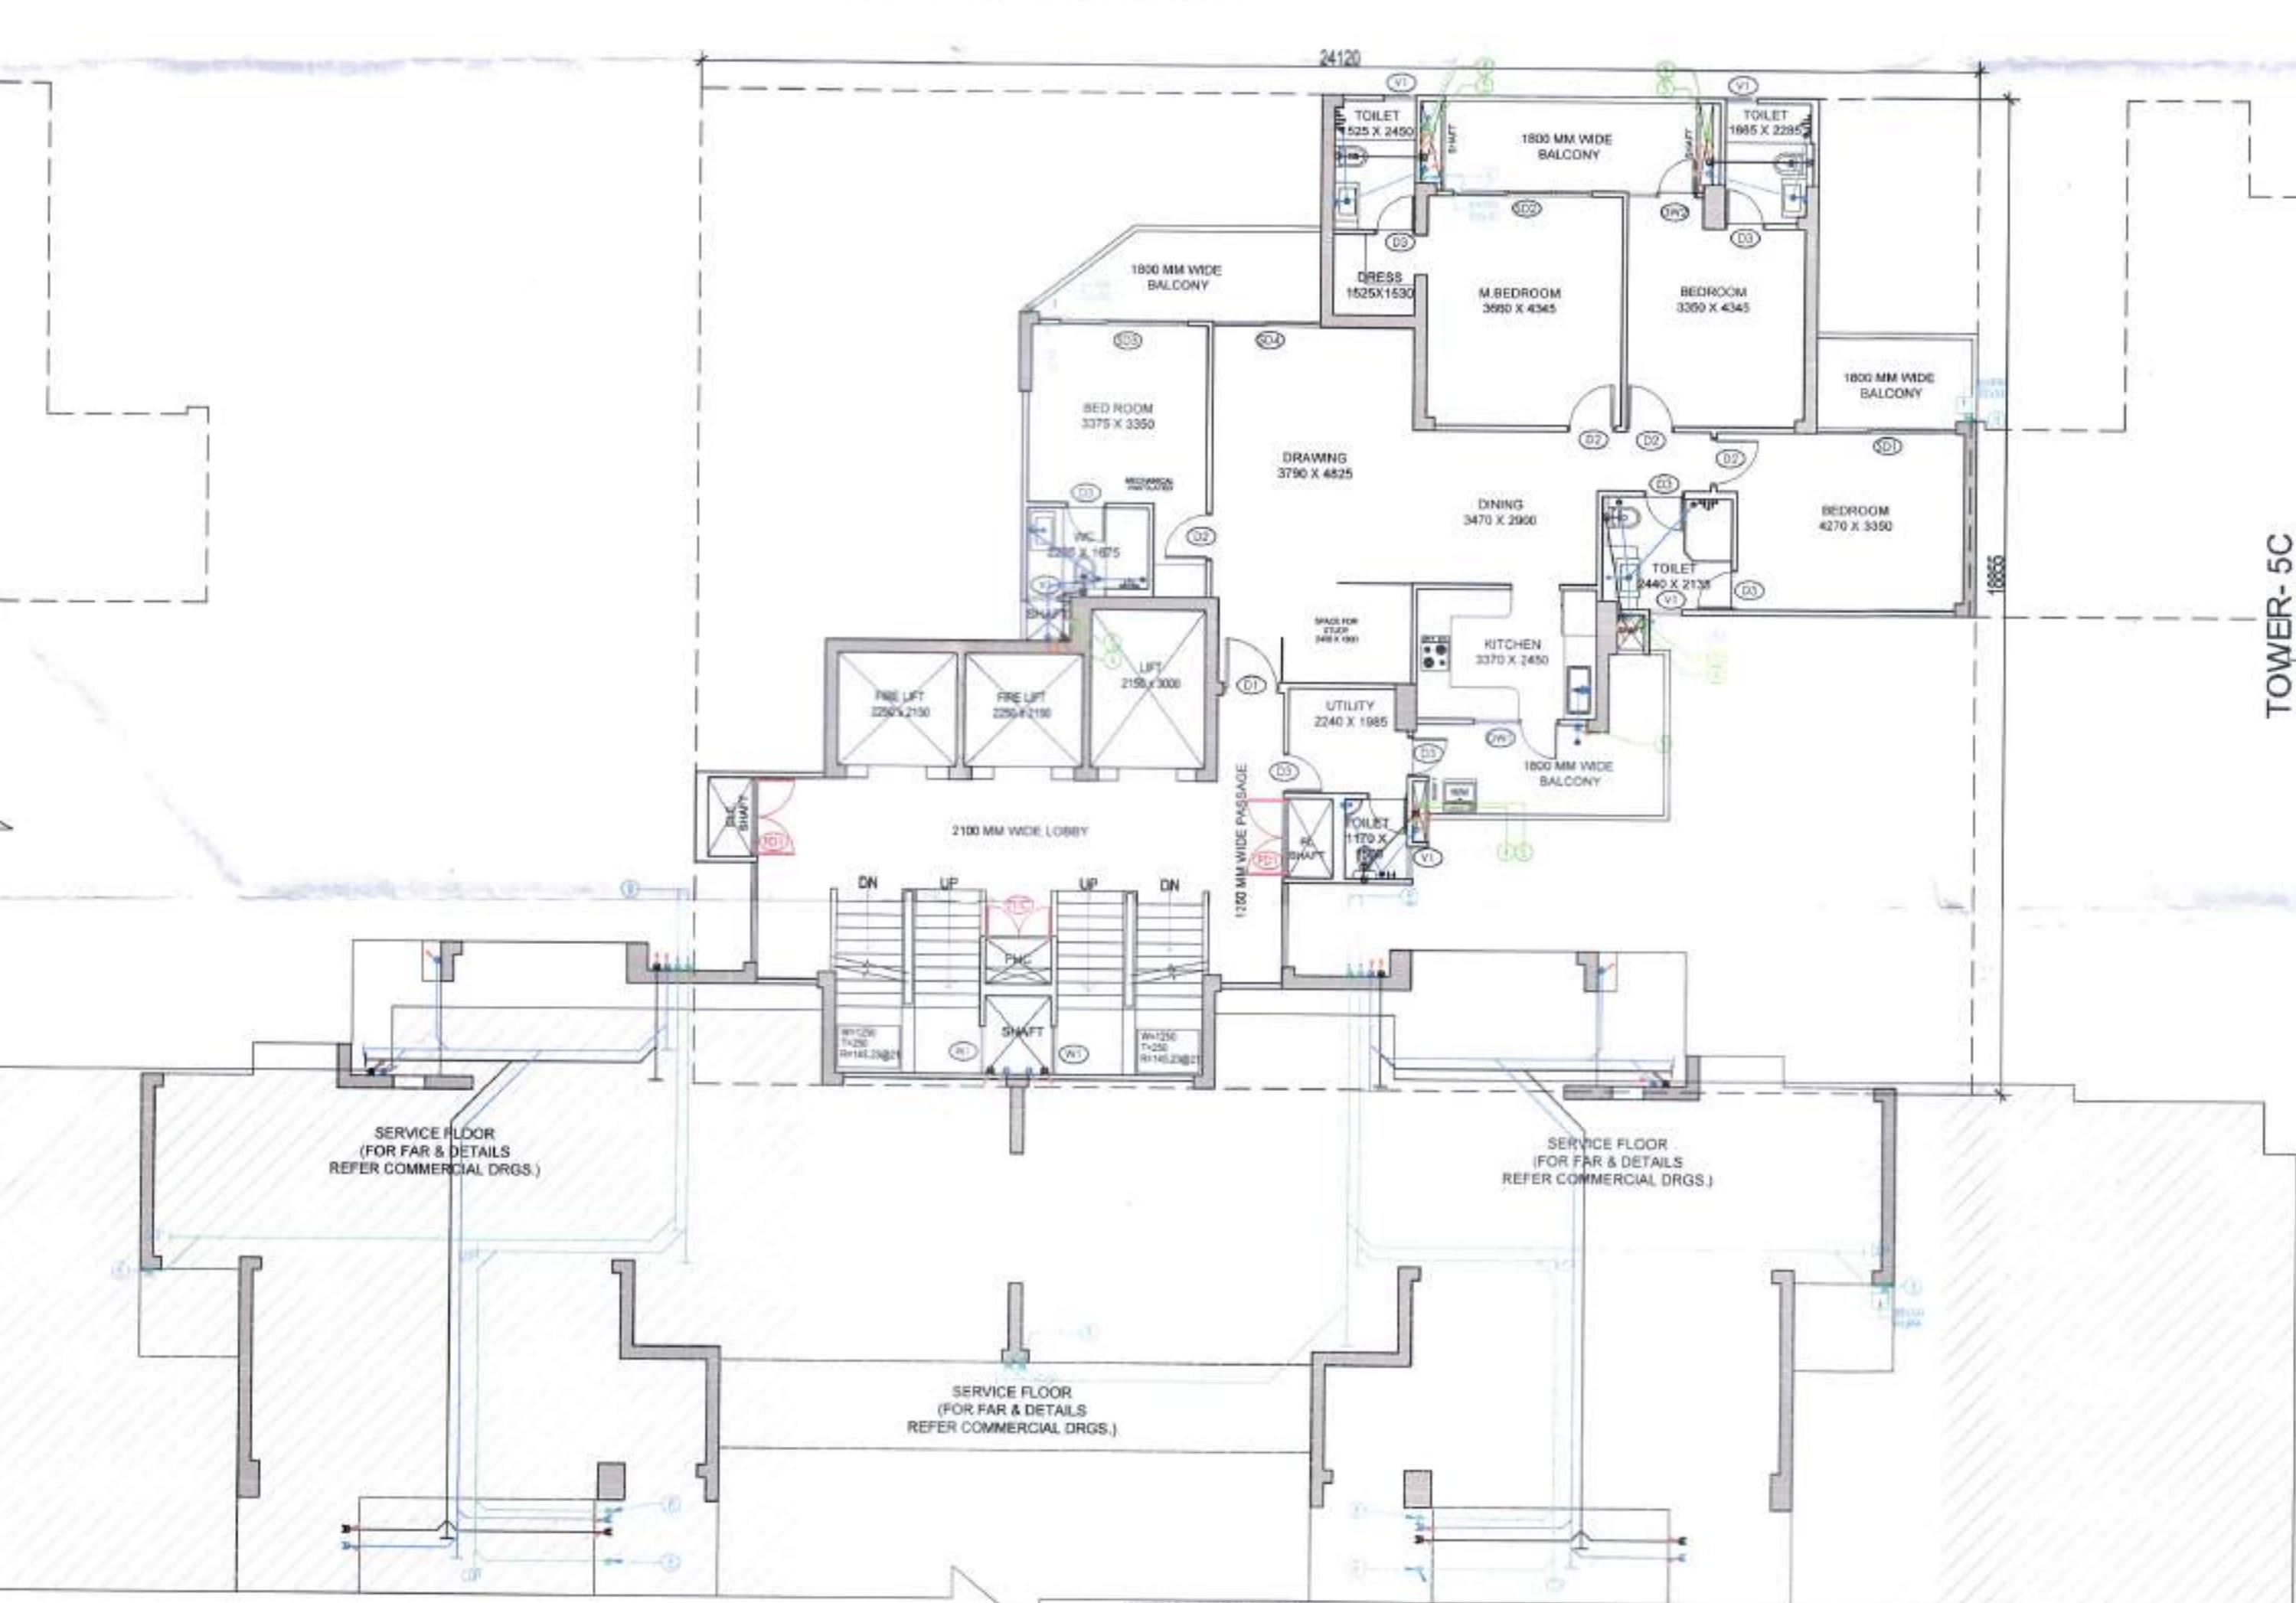TOWER-5A
2ND TO 5TH LVL LAYOUTTOWER-5B
2ND TO 4TH LVL LAYOUTTOWER-5B
5TH (SERVICE) LVL LAYOUTTOWER-5C
2ND TO 5TH LVL LAYOUTTOWER-5C
2ND TO 5TH LVL LAYOUT

FAR AREA AT 2ND TO 5TH LVL-TOWER-5B (All Distances are in Meter & Areas in Sqm)				
ADDITIONS (A)				
ITEM	NO.S	WIDTH (MTR.)	LENGTH (MTR.)	AREA(SQ.MT.) = NO.X LENGTH X WIDTH
A	1	24.120	18.855	454.783
TOTAL(A) =				454.783
DEDUCTION (B)				
ITEM	NO.S	WIDTH (MTR.)	LENGTH (MTR.)	AREA(SQ.MT.) = NO.X LENGTH X WIDTH
1	1	5.375	9.080	48.698
2	1	1.535	8.300	12.741
2A	1	0.775	0.760	0.589
3	1	3.670	0.850	3.120
3A	1	3.210	0.140	0.449
4	1	3.370	1.345	4.533
5	1	3.670	0.700	2.569
6	1	5.870	2.025	11.887
6A	1	0.140	1.625	0.228
7	1	7.360	1.900	13.984
8	1	2.420	1.900	4.598
9	1	0.930	2.330	2.167
9A	1	0.140	1.930	0.270
10	1	2.420	2.530	6.123
11	1	1.005	0.750	0.754
11A	1	0.080	3.965	0.317
12	1	6.055	6.215	37.632
12A	1	5.310	0.140	0.743
13	1	11.735	4.180	49.052
14	1	4.745	1.660	7.877
15	1	3.030	6.105	18.498
15A	1	6.630	0.140	0.928
16	1	2.630	0.140	0.368
TOTAL				228.123
SERVICE SHAFT & LIFT (C)				
ITEM	NO.S	WIDTH (MTR.)	LENGTH (MTR.)	AREA(SQ.MT.) = NO.X LENGTH X WIDTH
L1	2	2.250	2.150	9.675
L2	1	2.150	3.000	6.450
S1	1	1.250	1.480	1.850
S2	1	1.250	0.850	1.063
S3	2	0.840	1.500	2.520
S4	1	0.250	1.145	0.286
S5	1	0.500	0.660	0.330
S6	2	0.360	1.560	1.117
TOTAL SERVICES AREA				23.391

TO BE READ WITH THIS OFFICE
MEMO NO.: 19613
DATED: 8/7/2022.

TO BE READ WITH THIS OFFICE
MEMO NO.: 19613
DATED: 8/7/2022.

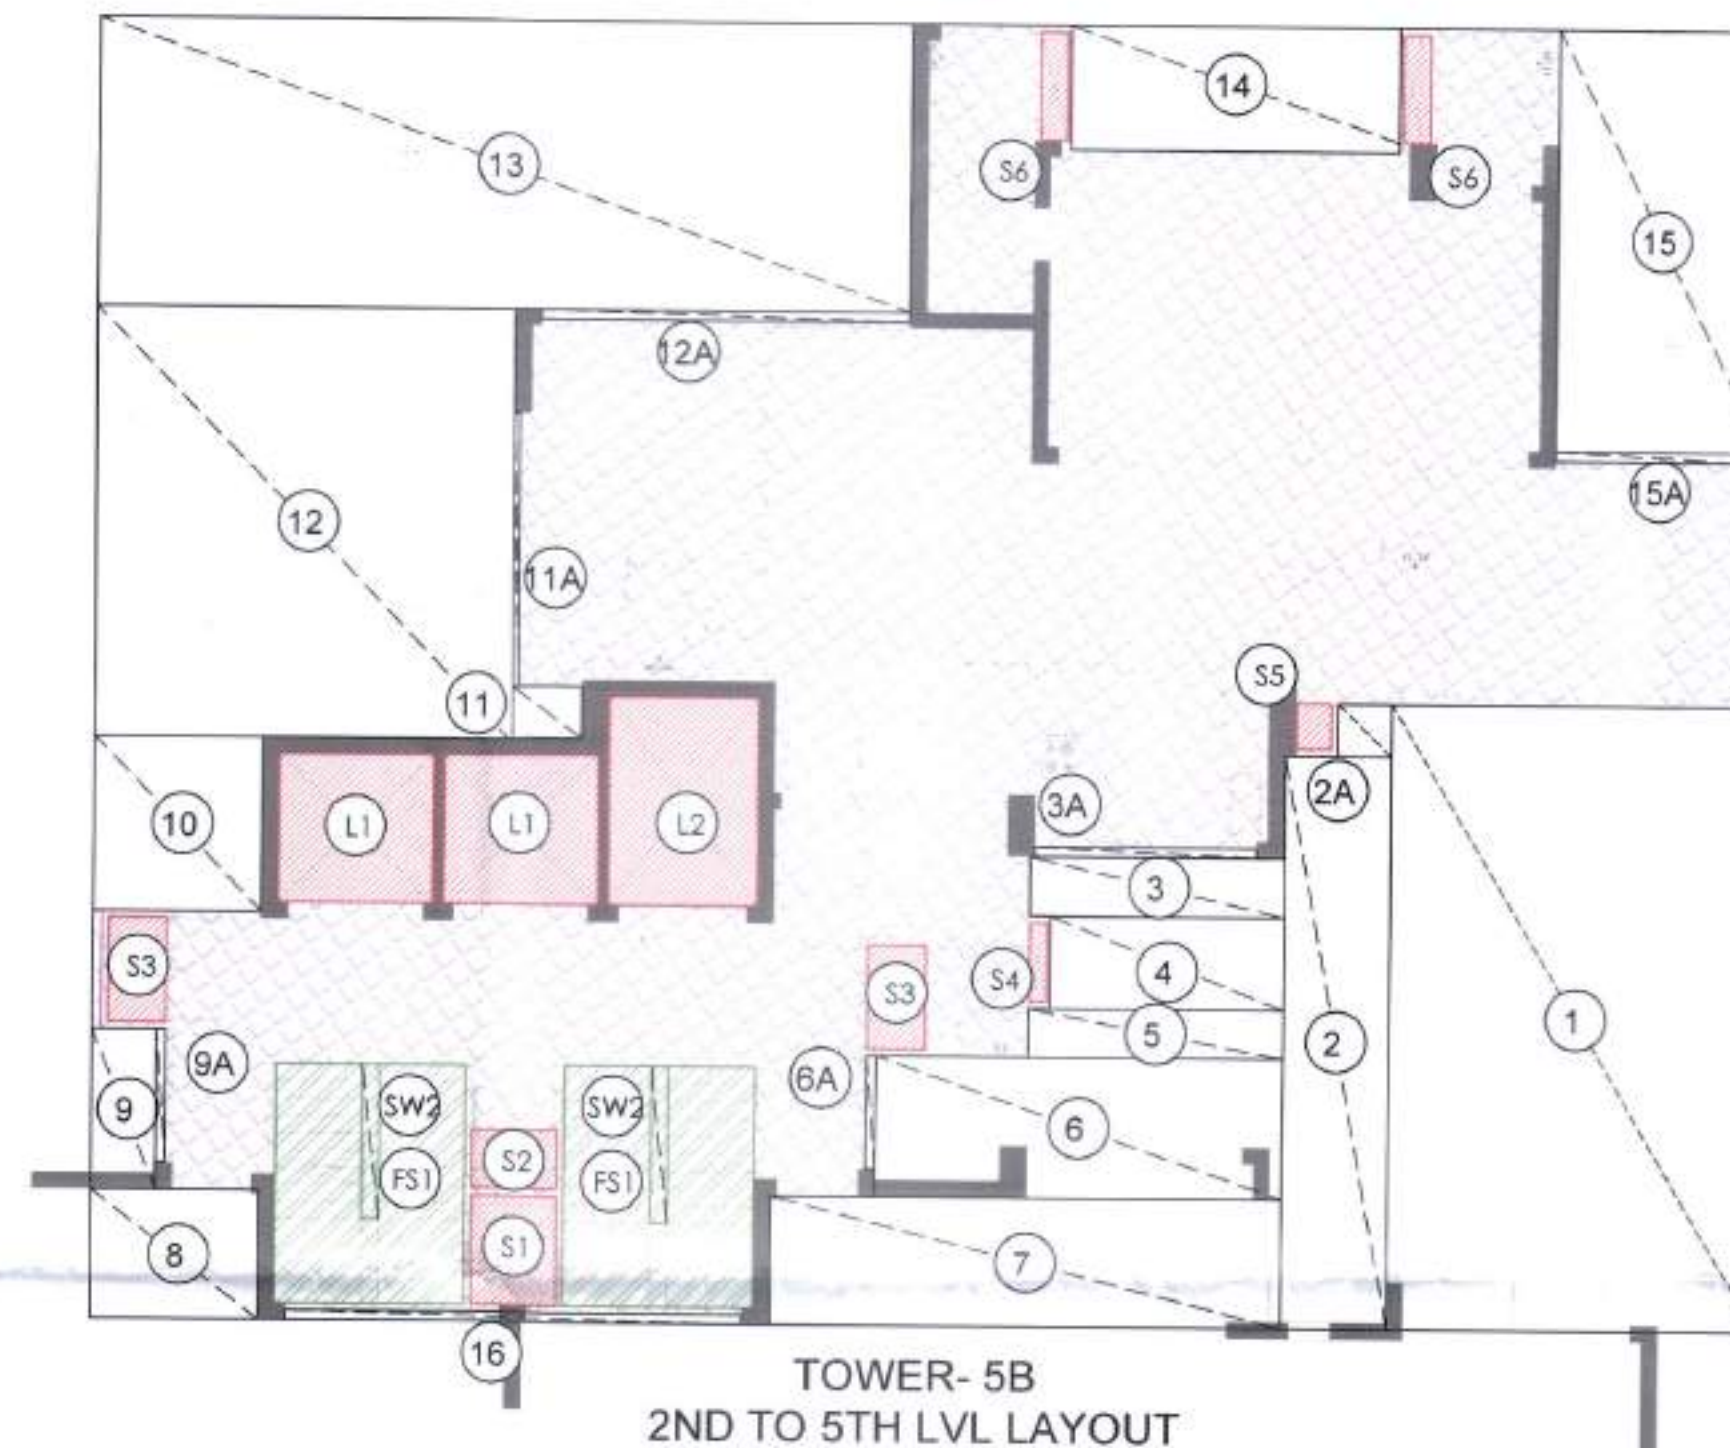TOWER-5B
2ND TO 5TH LVL LAYOUT

NON FAR/ STAIRCASE (D)				
ITEM	NO.S	WIDTH (MTR.)	LENGTH (MTR.)	AREA(SQ.MT.) = NO.X LENGTH X WIDTH
FS1	2	2.750	3.500	19.250
TOTAL NON FAR AREA				19.250
DEDUCTION (E)				
ITEM	NO.S	WIDTH (MTR.)	LENGTH (MTR.)	AREA(SQ.MT.) = NO.X LENGTH X WIDTH
SW2	2	0.250	2.250	1.125
TOTAL =				1.125
TOTAL NON FAR AREA (F) = (D-E)				18.125
TOTAL FAR AREA AT 2ND TO 5TH LVL. = ADDITION(A) - DEDUCTION (B+C+D) =				
454.783	-	228.123	-	23.391
-	-	19.250	=	184.019
				SQ.MT

Check for Public Health
(Refer to the only subject to comments in
in forwarding letter No. SE/HQV...DW...)

Superintendent Engineer (HQ)
for Chief Engineer
H.V.P.
SDE/US/1


LEGEND -	
	AREA FAR
	AREA NON FAR
	SERVICE SHAFT (CUTOUT)
	2 HRS. FIRE RATED FULL HEIGHT WALL

Key Plan




DOOR WINDOW SCHEDULE					
TYPE	WIDTH	HEIGHT	BALL. LVL.	INTEL. LVL.	REMARKS
D1	1000	2400	+00	2400	ENTRANCE (ONE HOUR FIRE RATED DOOR)
D2	800	2250	+00	2250	BEDROOM & MUMTY
D3	750	2250	+00	2250	TOILETS
D4	900	2100	+00	2100	MUMTY
D5	1200	2400	+00	2400	STLT LOBBY ENTRANCE
D6	1400	2400	+00	2400	STLT LOBBY ENTRANCE
D7	1600	2400	+00	2400	STLT LOBBY ENTRANCE
D211	42400	2400	+00	2400	STLT LOBBY ENTRANCE
D212	42600	2400			


TOWER- 5A (REFUGE)
20TH & 30TH LVL LAYOUT (LVL= +61850 / +92350)

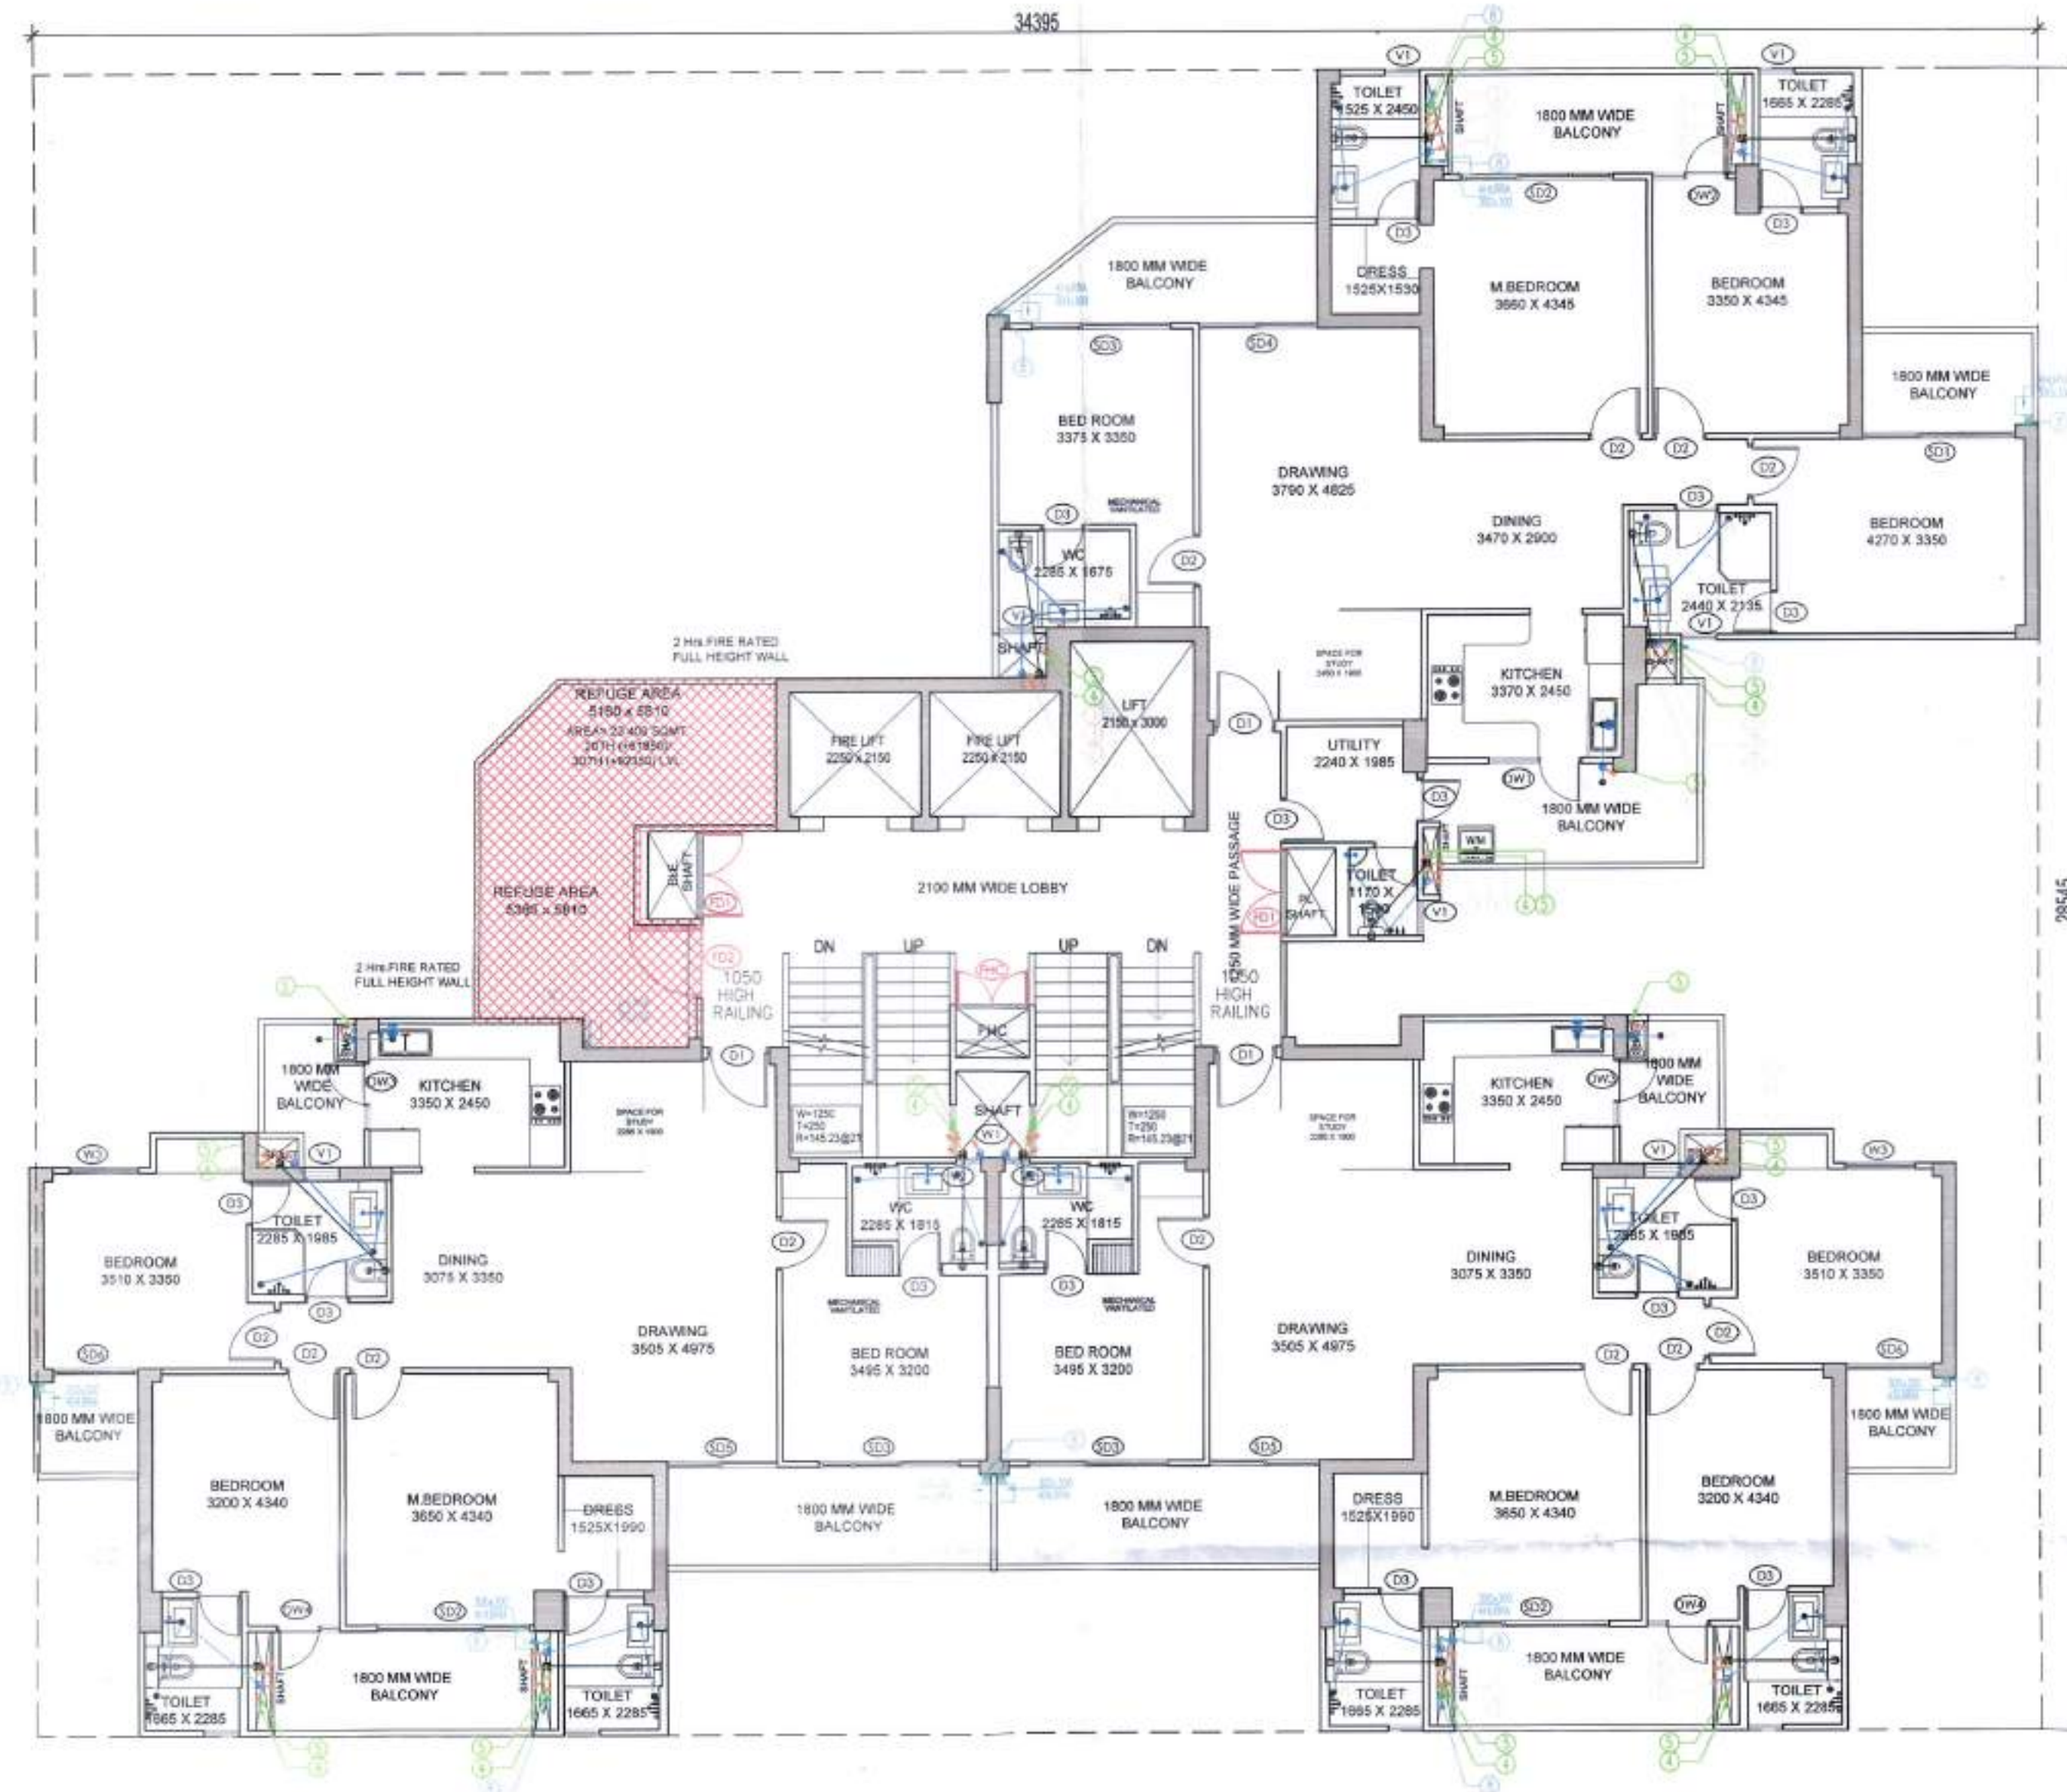

TOWER- 5B (REFUGE)
20TH & 30TH LVL LAYOUT (LVL= +61850 / +92350)

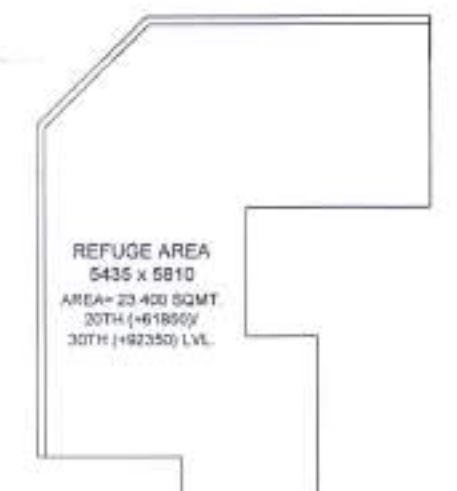

TOWER- 5B
REFUG LVL PLAN

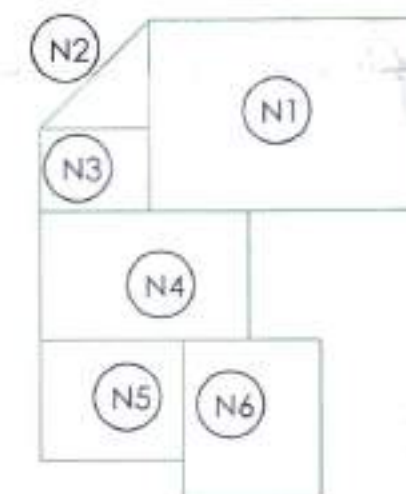

TOWER- 5B REFUG LVL AREA DIAGRAM

TOTAL REFUG AREA AT 20TH / 30TH LVL				
ITEM	NO.S	WIDTH (MTR.)	LENGTH (MTR.)	AREA(SQ.MT.) = NO. X LENGTH X WIDTH
N1	1	3.725	2.530	9.424
N2	0.5	1.435	1.435	1.030
N3	1	1.435	1.095	1.571
N4	1	2.740	1.700	4.658
N5	1	1.870	1.580	2.955
N6	1	1.800	2.090	3.762
TOTAL REFUG AREA				23.400
GROSS AREA AT 20TH / 30TH (FAR+NON FAR)				467.517 (A)
GROSS AREA AT 21ST / 31 ST (FAR+NON FAR)				467.517 (B)
TOTAL GROSS AREA=(A+B)				935.034
GROSS AREA/12.5)				74.803
REFUG AREA REQUIRED				22.441 (C)
AREA ADDITIONAL FOR				0.9 (D)
REFUG AREA REQUIRED				23.341 (C+D)
REFUG AREA PROVIDED				23.400

Checked and found ok for Public Health (Internal) Service only subject to comments in forwarding letter No. SEP/12/...../2021

Superintending Engineer (HQ)
for Chief Engineer-I
H.O.P.R. Panchsila
SDE/VI/8

LEGEND -	
	AREA FAR
	AREA NON FAR
	SERVICE SHAFT (CUTOUT)
	2 HRS. FIRE RATED FULL HEIGHT WALL

TO BE READ WITH THIS OFFICE
MEMO NO.: 19613
DATED: 8/7/2021

TOWER- 5C (REFUGE)
20TH & 30TH LVL LAYOUT (LVL= +61850 / +92350)

Key Plan



DOOR WINDOW SCHEDULE					
TYPE	WIDTH	HEIGHT	SALL LVL	UNTEL LVL	REMARKS
LEGEND FOR PLUMBING	
1	1" CO. SWP PVC SOIL & VENT PIPE
2	1" CO. SWP PVC WASTE & VENT PIPE
3	3/4" CO. SWP PVC AIR-EXHAUST PIPE
4	1" CO. SWP PVC
5	1" CO. SWP PVC
PLUMBING NOTE:-
* WASH BASIN TO FLOOR TRAP 1/2" CO. SWP WASTE PIPE
* FLOOR DRAIN TO FLOOR TRAP 1/2" CO. SWP WASTE PIPE
* FLOOR TRAP TO VERTICAL WASTE STACK 1/2" CO. SWP WASTE PIPE
* 1/2" CO. SWP WASTE STACK TO 1/2" CO. SWP WASTE PIPE

Owner:
OWNER'S NAME :
Vibrant infratech Pvt. Ltd & Others
in Collaboration with Union Buildmart Pvt. Ltd

Architect:
GIAN P. MATHUR AND ASSOCIATES (P) LTD.
C-55, East Of Kailash, New Delhi-110055
T: 011-46599556 / F: 011-46599512
E: info@gpmindia.com / W: www.gpmindia.com

Project Title:
GROUP HOUSING COLONY
UNDER (MIX LAND USE) TOD ZONE FOR
(86% GH COMPONENT & 14% COMMERCIAL COMPONENT)
ON THE AREA MEASURING 15.03125 ACRES
(LICENCE NO.:106 OF 2021, DATED 16.12.2021)
AT SECTOR -113, GURUGRAM

Status SUBMISSION DRAWING


Sheet Title
RESIDENTIAL BLOCK-TOWER-5B
20TH & 30TH (REFUGE)
LVL LAYOUT & AREA DETAILS

Owner's Sign
Union Buildmart Pvt. Ltd.
Authorized Signatory
Architect's Sign
GIAN P. MATHUR
Architect
CA No. 13769


SCALE: 1:100
DATE:
DWG. No.
SD/AR/M3M-113T-5B/105

1

TOWER-5A
STILT LVL LAYOUT

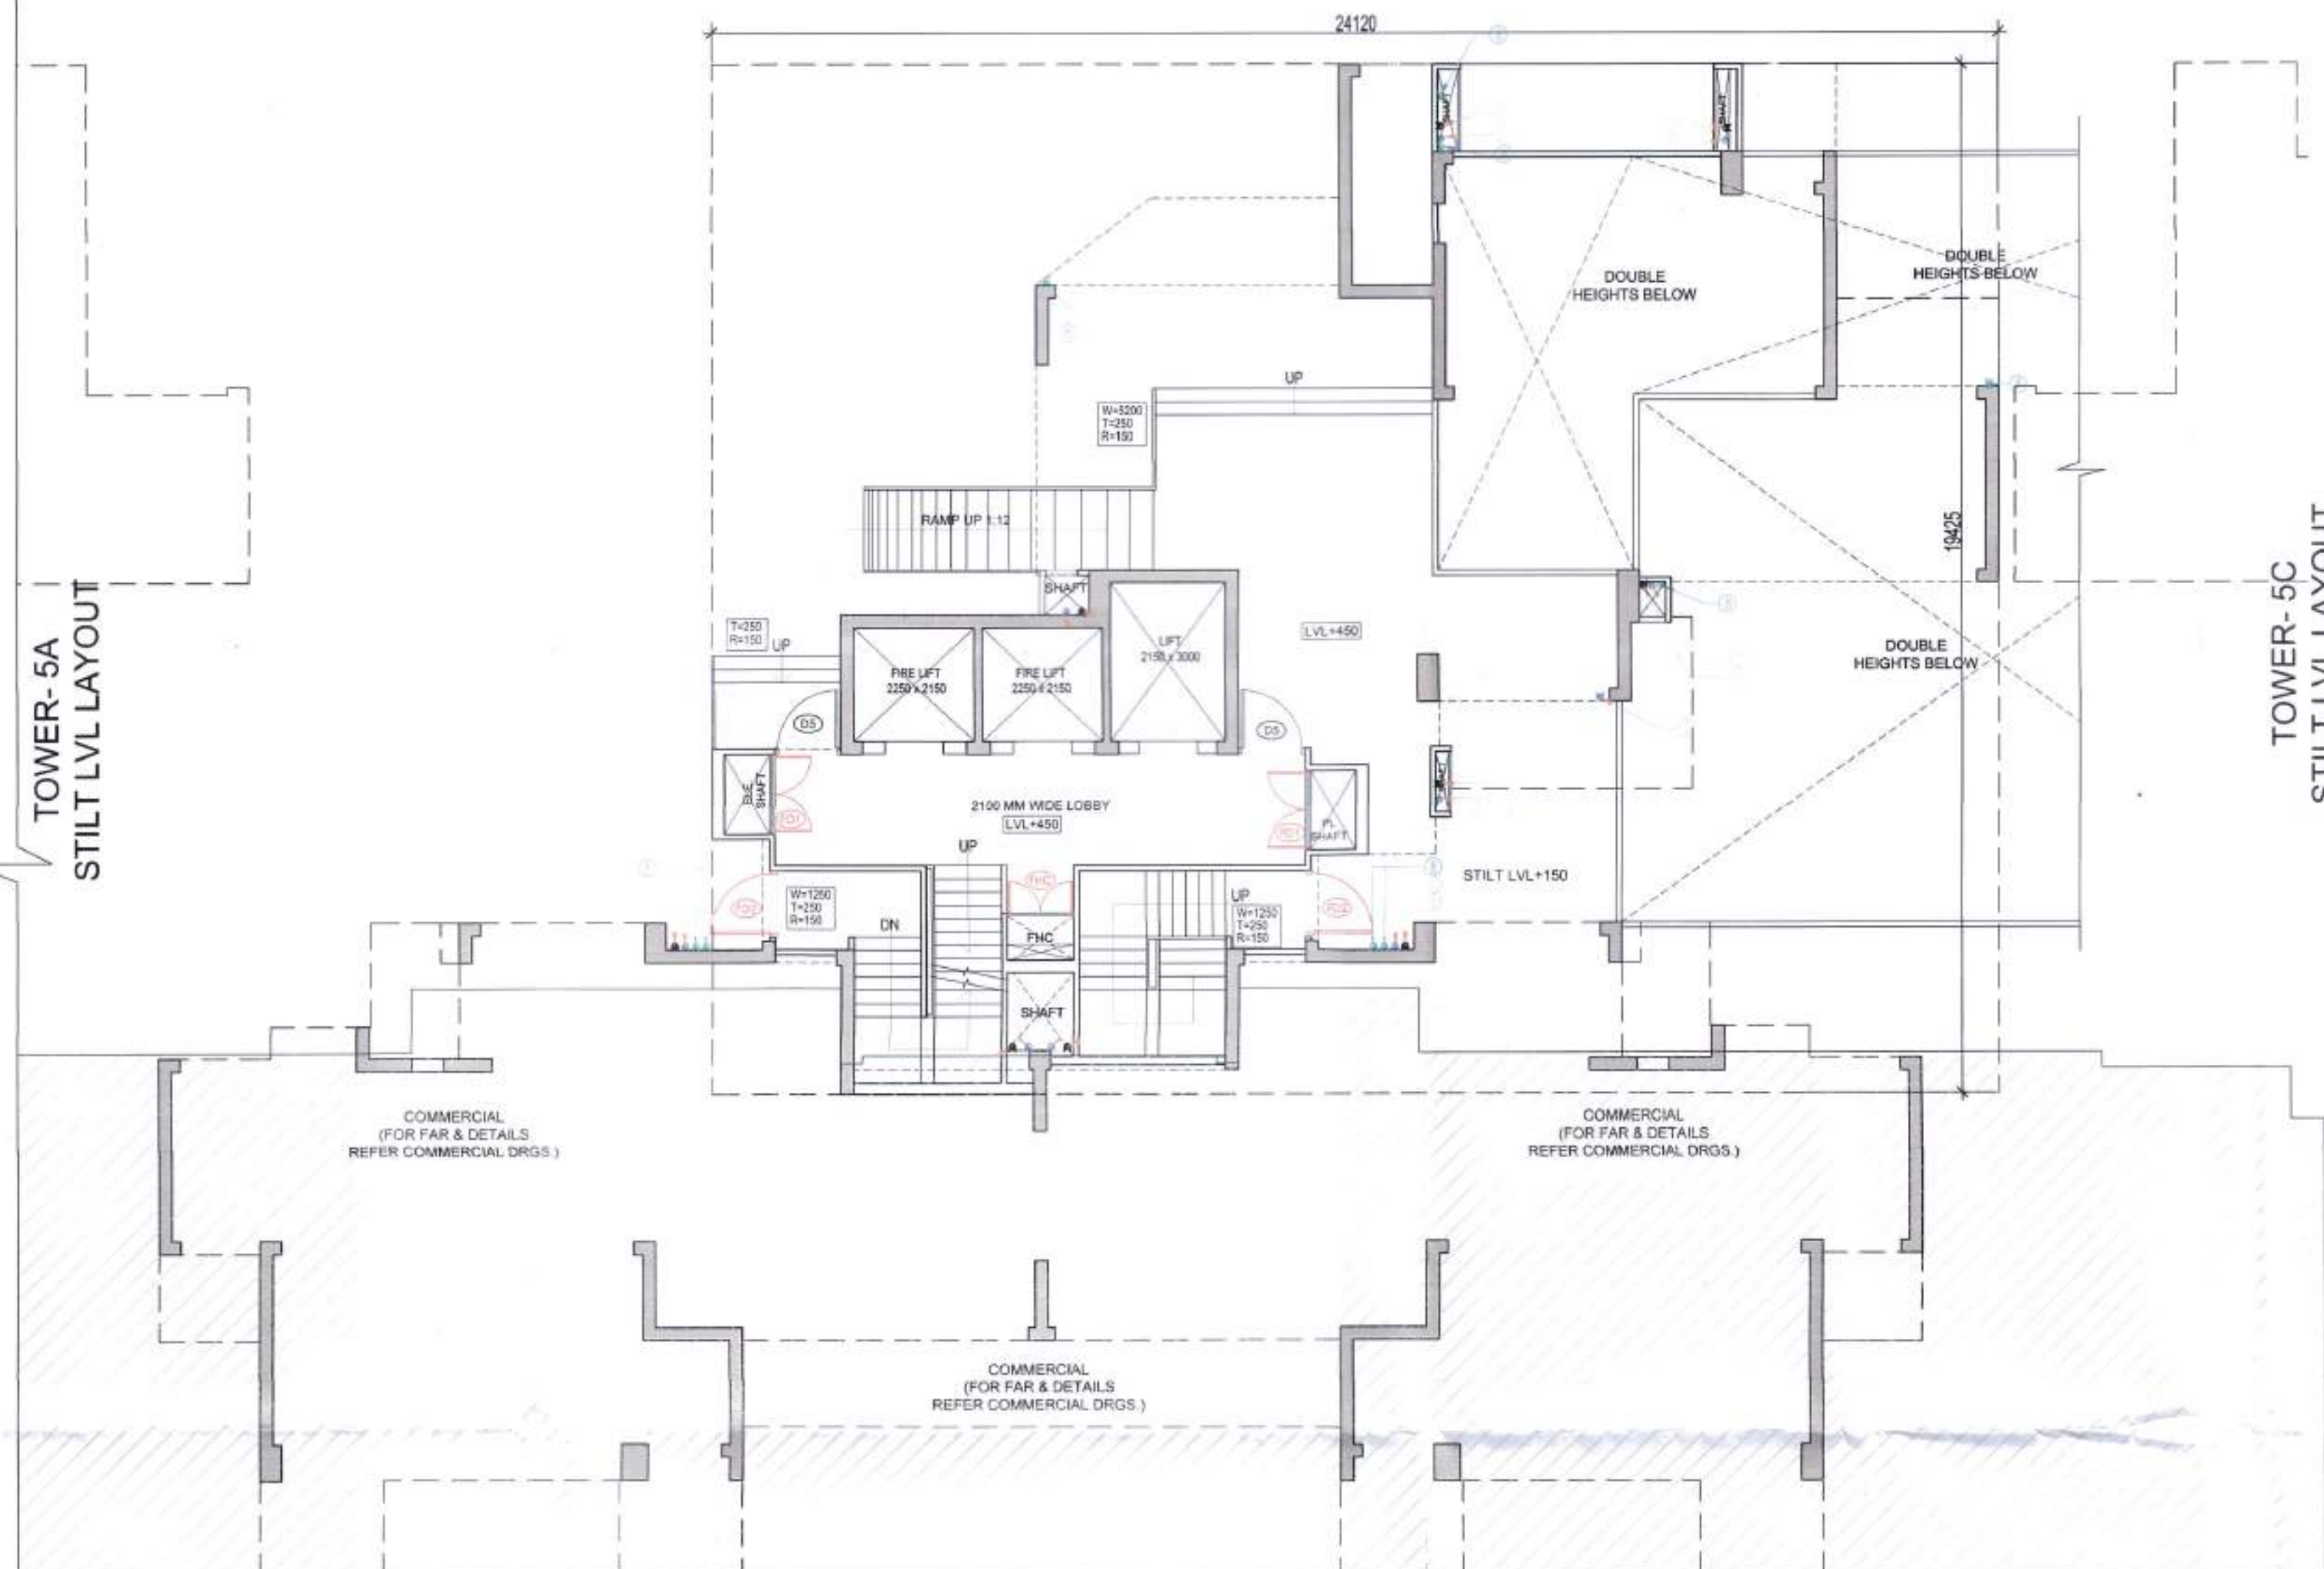

TOWER-5B
STILT LVL LAYOUT

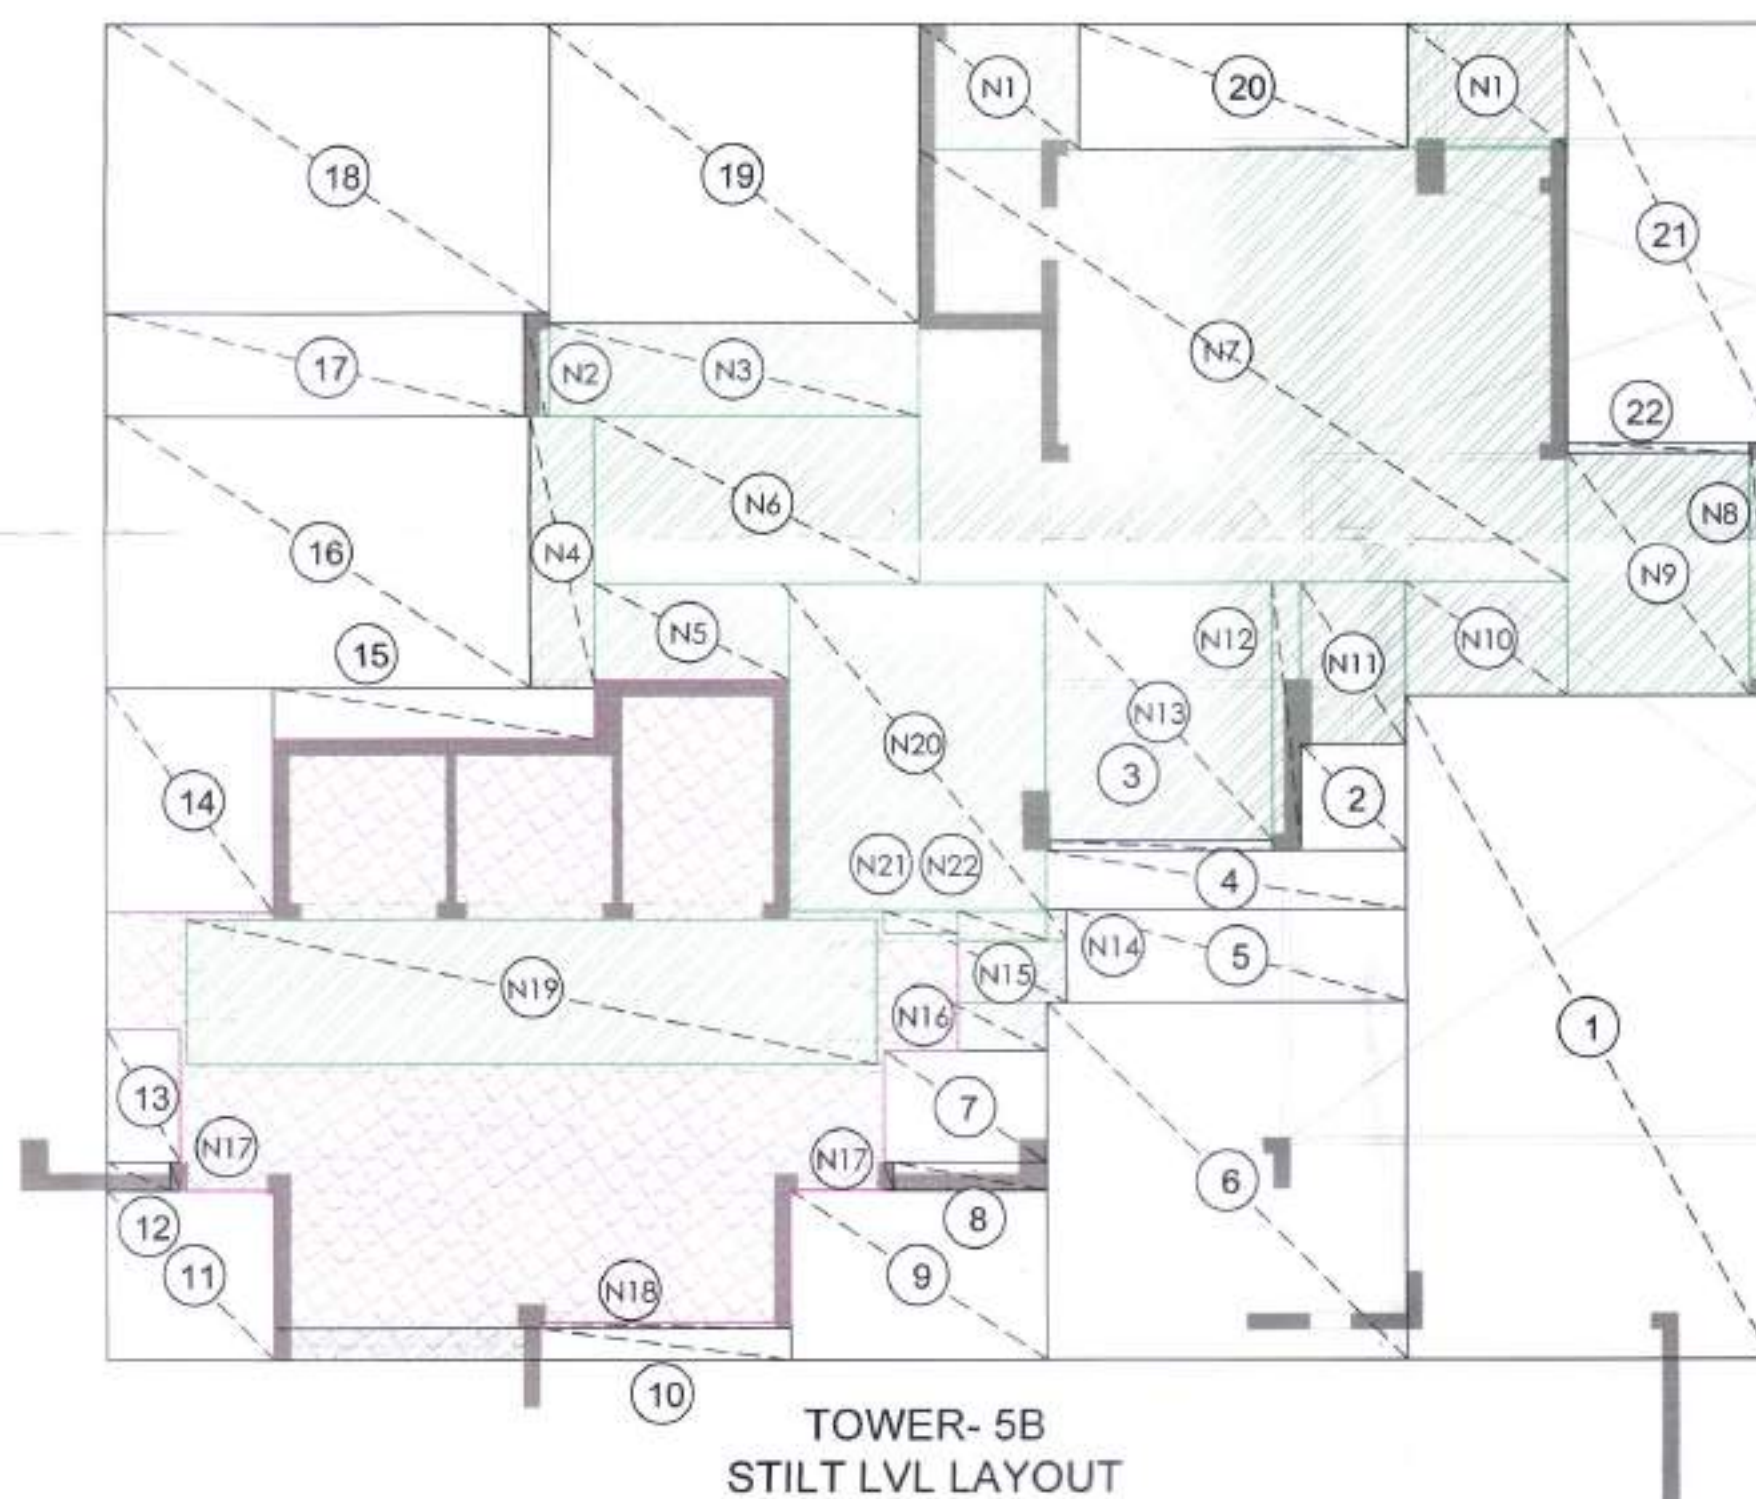

TOWER-5B
STILT LVL LAYOUT

This is a "PROVISIONAL BUILDING PLAN"
approved only for the purpose of inviting
objections from the general public

SANJAY NIKHANG
ATP (HQ)

Member Secretary
BAC

Member
BAC

Member
BAC

TO BE READ WITH THIS OFFICE
MEMO NO.: 19613
DATED: 8/7/2022

J.D.

P.A.

A.T.P.

FAR AREA AT STILT LVL - TOWER -5B (All Distances are in Meter & Areas in Sqm)				
ADDITIONS (A)				
ITEM	NO.S	WIDTH (MTR.)	LENGTH (MTR.)	AREA(SQ.MT.) = NO. X LENGTH X WIDTH
A	1	24.120	19.425	468.531
TOTAL(A) =				468.531
DEDUCTION (B)				
ITEM	NO.S	WIDTH (MTR.)	LENGTH (MTR.)	AREA(SQ.MT.) = NO. X LENGTH X WIDTH
1	1	5.375	9.630	51.781
2	1	1.535	1.540	2.364
3	1	3.210	0.140	0.449
4	1	5.205	0.850	4.424
5	1	4.905	1.345	6.597
6	1	5.205	5.195	27.040
7	1	2.340	1.625	3.803
8	1	2.200	0.400	0.880
9	1	3.690	2.470	9.114
10	1	3.595	0.460	1.654
11	1	2.420	2.470	5.977
12	1	0.930	0.400	0.372
13	1	1.070	1.930	2.065
14	1	2.420	3.280	7.938
15	1	4.640	0.750	3.480
16	1	6.135	3.965	24.325
17	1	6.055	1.500	9.083
18	1	6.425	4.180	26.857
19	1	5.310	4.320	22.939
20	1	4.745	1.800	8.541
21	1	3.030	6.105	18.498
22	1	2.630	0.140	0.368
TOTAL				238.529
NON FAR (C)				
ITEM	NO.S	WIDTH (MTR.)	LENGTH (MTR.)	AREA(SQ.MT.) = NO. X LENGTH X WIDTH
N1	2	2.305	1.800	8.298
N2	1	0.370	1.500	0.555
N3	1	5.310	1.360	7.222
N4	1	0.925	3.965	3.688
N5	1	2.790	1.415	3.948
N6	1	4.675	2.450	11.454
N7	1	9.355	6.330	59.217
N8	1	0.400	3.690	1.478
N9	1	2.630	3.550	9.337
N10	1	2.345	1.665	3.904
N11	1	1.535	2.365	3.630
N12	1	0.400	3.905	1.562
N13	1	3.270	3.765	12.312
N14	1	0.300	0.445	0.134
N15	1	1.570	0.900	1.413
N16	1	1.270	0.700	0.889
N17	2	0.140	0.400	0.112
N18	1	3.595	0.080	0.288
N19	1	9.930	2.100	20.853
N20	1	3.690	4.780	17.638
N21	1	1.070	0.325	0.348
N22	1	1.270	0.425	0.540
TOTAL NON FAR				168.796
TOTAL FAR AREA AT STILT LVL. = ADDITION(A) - DEDUCTION (B+C) =				
468.531	-	238.529	-	168.796
				61.206
				SQ.MT

Checked and found ok for Public Health
(Internal) Service or subject to comments in
in forwarding letter to the H.C. (H.C. No. 10/2022)

Superintendent
for Chief Engineer
HSVP, P. (H.C. No. 10/2022)

SPE/US

LEGEND:-

- AREA FAR
- AREA NON FAR
- SERVICE SHAFT (CUTOUT)
- 2 HRS. FIRE RATED FULL HEIGHT WALL

Key Plan



DOOR WINDOW SCHEDULE					
TYPE	WIDTH	HEIGHT	SILL LVL.	UNIT LVL.	REMARKS
D1	1800	2400	+00	+00	ENTRANCE (ONE HOUR FIRE RATED DOOR)
D2	900	2200	+00	+00	BEDROOMS & MURPHY
D3	750	2200	+00	+00	TOILETS
D4	900	2100	+00	+00	MURPHY
D5	1200	2400	+00	+00	STILT LOBBY ENTRANCE
D61	2400	2400	+00	+00	BEDROOM
D62	2400	2400	+00	+00	BEDROOM
Owner:

OWNER'S NAME :
Vibrant infratech Pvt. Ltd & Others
in Collaboration with Union Buildmart Pvt. Ltd

Architect:

gpm
ARCHITECTS
& PLANNERS

DR. P. MATHUR AND ASSOCIATES (P) LTD
C-55, East Of Kailash, New Delhi-110055
011-46595959 / F: 011-46595912
E: info@gpmindia.com / W: www.gpmindia.com

Project Title:

GROUP HOUSING COLONY
UNDER (MIX LAND USE) TOD ZONE FOR
(86% GH COMPONENT & 14% COMMERCIAL COMPONENT)
ON THE AREA MEASURING 15.0125 ACRES
(LICENCE NO-106/01/2021, DATED 16.12.2021)
AT SECTOR-113, GURUGRAM

Status: SUBMISSION DRAWING

Sheet Title

RESIDENTIAL BLOCK-TOWER-5B
STILT LVL LAYOUT &
AREA DETAILS


Owner's Sign

Union Buildmart Pvt. Ltd.


Architect's Sign

DR. P. MATHUR
B. Arch., M.A., I.L.D

TOWER- 5A TYPICAL LVL LAYOUT
(LEVEL - 6th to 19th, 21st to 29th & 31st to 36th)

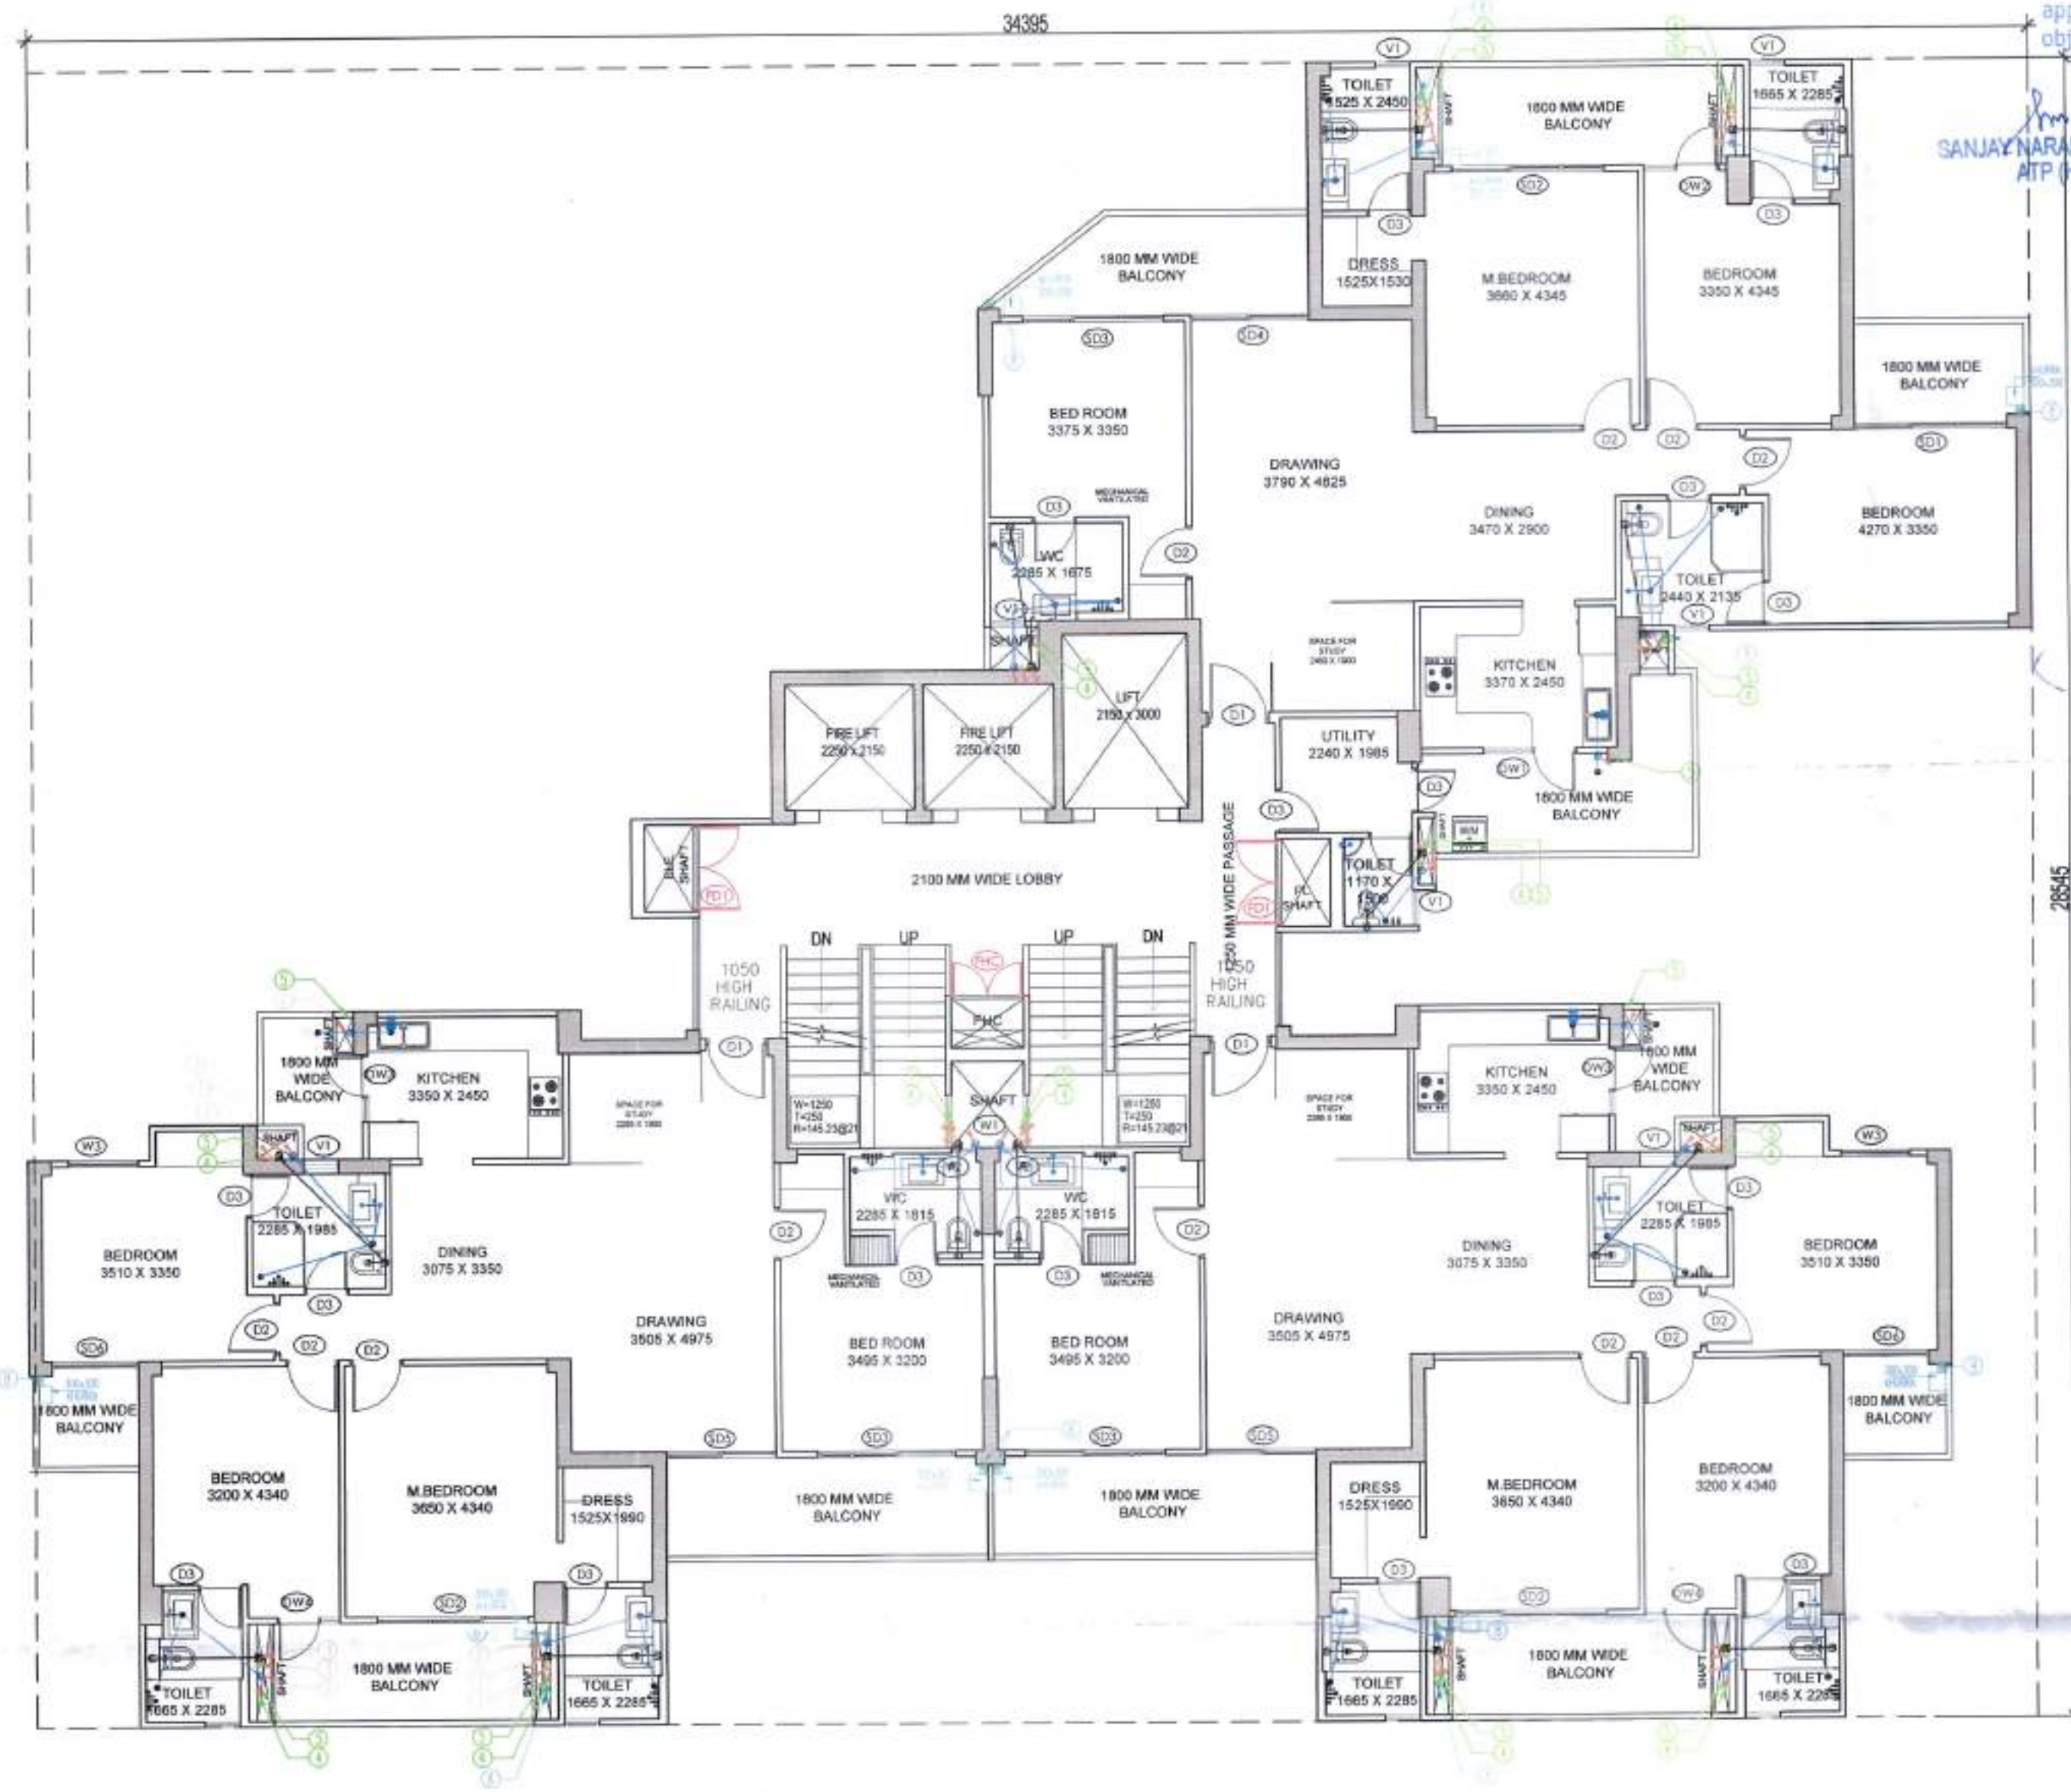

TOWER- 5B TYPICAL LVL LAYOUT
(LEVEL - 6th to 19th, 21st to 29th & 31st to 36th)

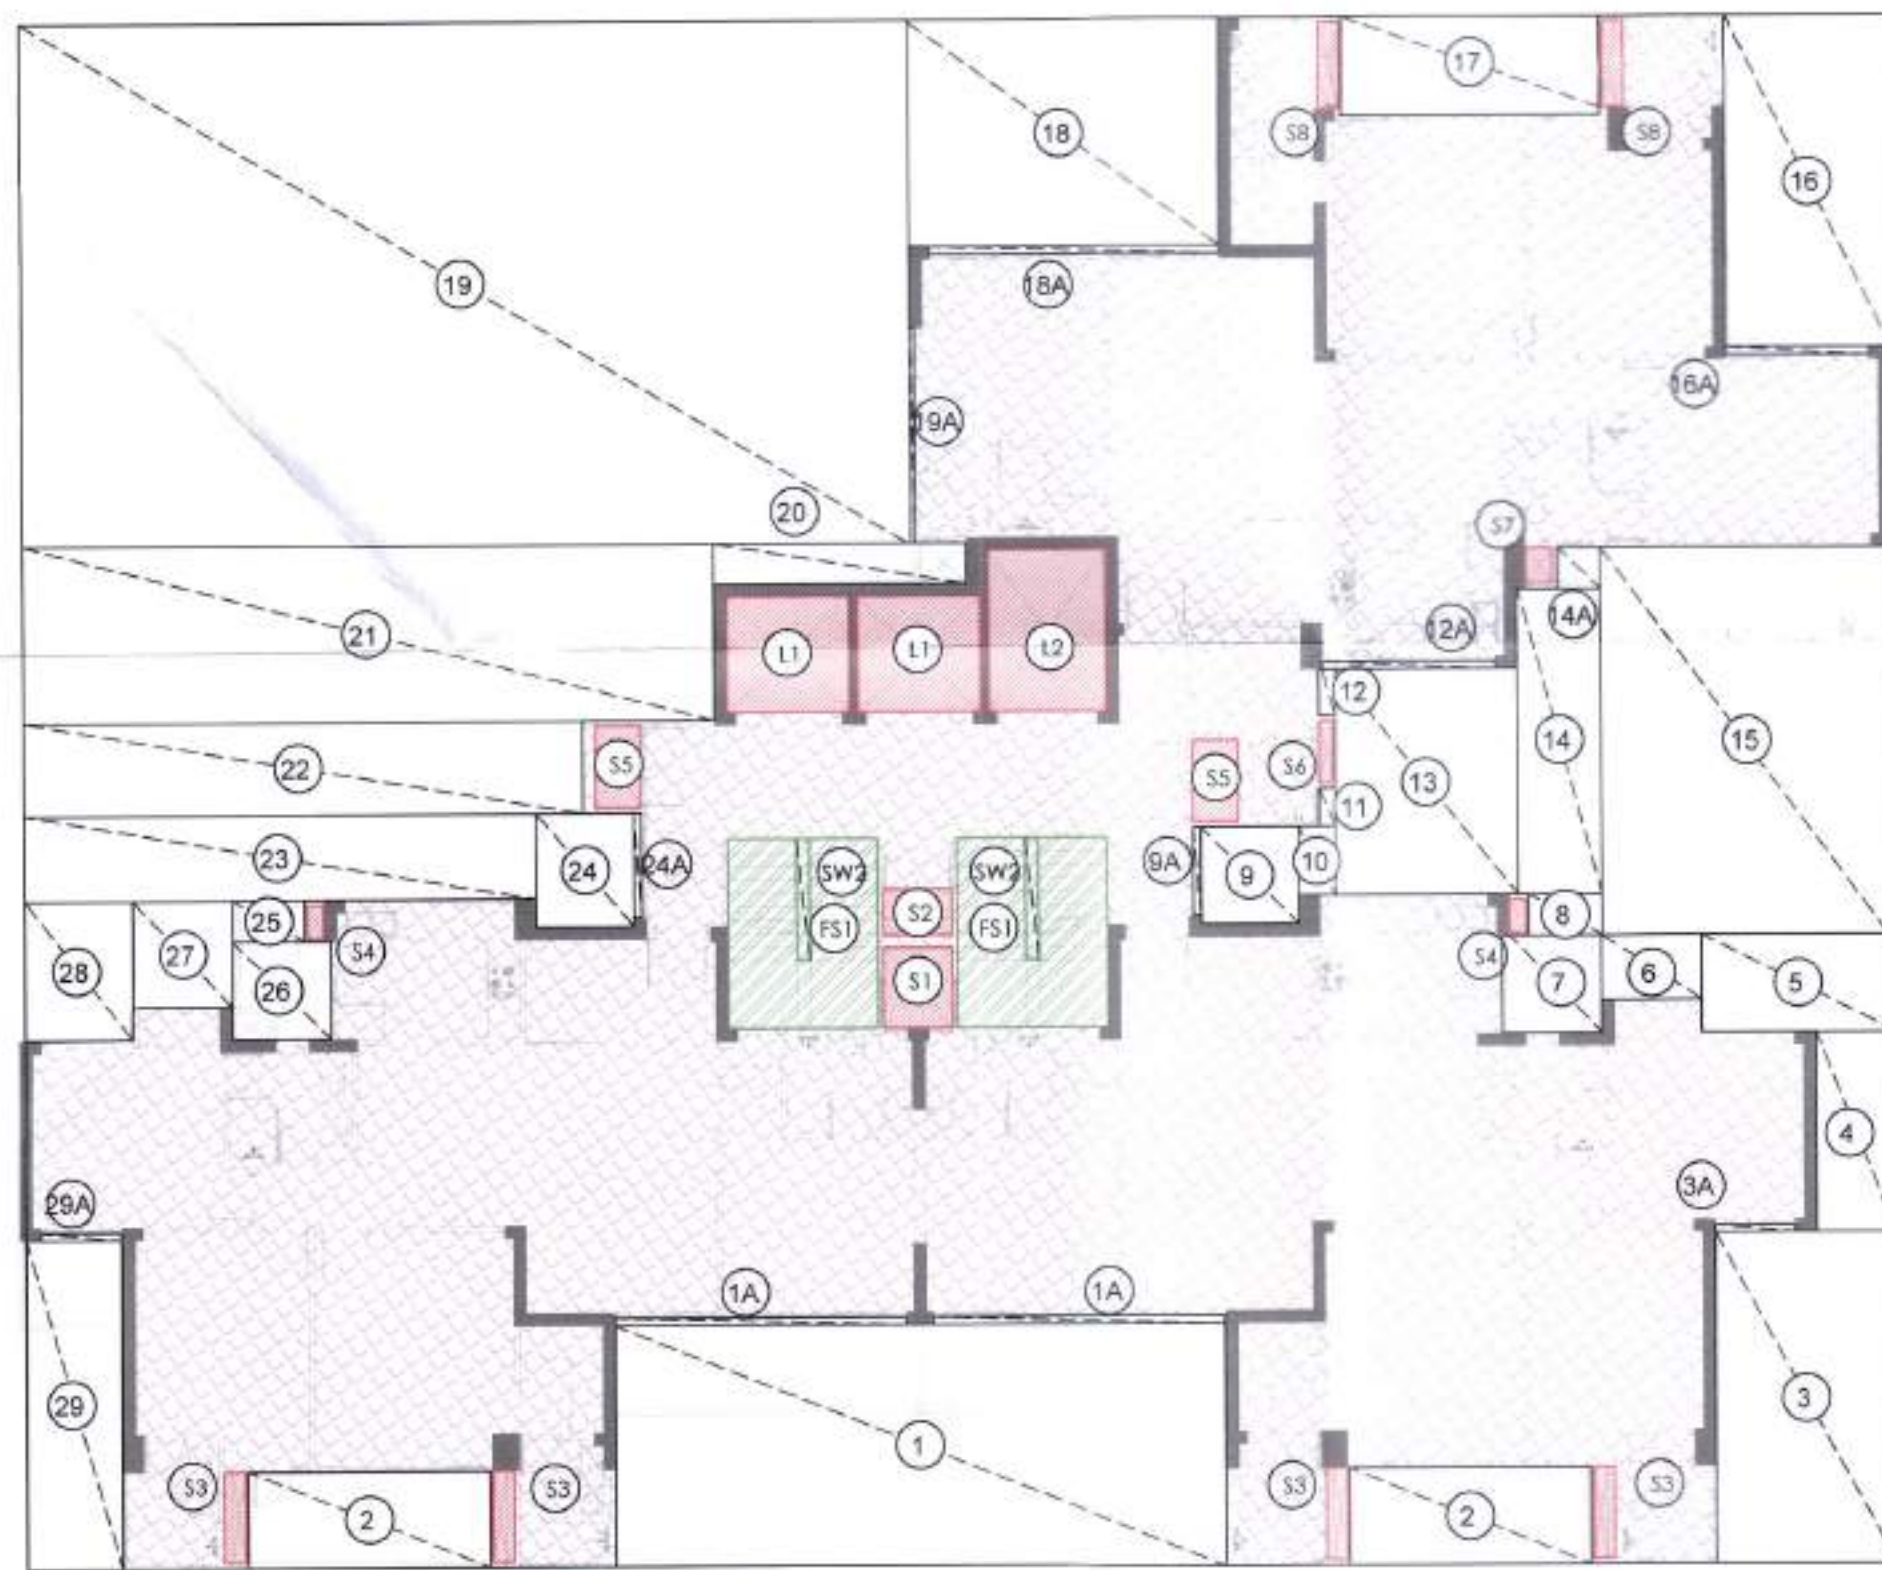

TOWER- 5B TYPICAL LVL AREA DIAGRAM
(LEVEL - 6th to 19th, 21st to 29th & 31st to 36th)

CARPET AREA (4BHK+STUDY)				
(All Distances are in Meter & Areas in Sqm)				
ADDITIONS (A)				
ITEM	NO.S	WIDTH (MTR.)	LENGTH (MTR.)	AREA(SQ.MT.) = NO.X LENGTH X WIDTH
A	1	16.190	12.140	198.547
TOTAL(A) =				198.547
DEDUCTION (B)				
ITEM	NO.S	WIDTH (MTR.)	LENGTH (MTR.)	AREA(SQ.MT.) = NO.X LENGTH X WIDTH
1	1	0.160	0.140	0.022
2	1	1.960	2.560	4.998
3	1	1.500	1.950	2.925
4	1	2.060	2.890	5.966
5	1	0.260	0.140	0.036
6	1	0.100	0.510	0.051
7	1	0.100	0.890	0.089
8	1	2.440	0.660	1.610
9	1	0.100	0.610	0.061
10	1	1.055	0.450	0.475
11	1	0.100	0.705	0.071
12	1	3.625	2.420	8.773
12A	1	0.850	0.050	0.043
13	1	0.400	0.140	0.056
14	1	0.100	0.140	0.014
15	1	0.500	0.100	0.050
16	1	0.715	0.100	0.072
17	2	0.240	0.100	0.048
18	1	5.765	2.835	16.344
19	1	5.695	1.700	9.682
19A	2	0.050	0.750	0.075
20	2	0.600	0.100	0.120
21	1	0.650	0.100	0.065
22	1	5.525	1.700	9.393
23	1	1.740	1.700	2.958
24	1	1.680	4.440	7.463
24A	1	0.160	0.630	0.101
25	1	0.160	0.100	0.016
TOTAL				72.088
TOTAL CARPET AREA CALCULATION = ADDITION(A) -				124.488 SQMT

CARPET AREA (4BHK+STUDY+UTILITY)				
(All Distances are in Meter & Areas in Sqm)				
ADDITIONS (A)				
ITEM	NO.S	WIDTH (MTR.)	LENGTH (MTR.)	AREA(SQ.MT.) = NO.X LENGTH X WIDTH
A	1	17.645	14.730	259.911
TOTAL(A) =				259.911
DEDUCTION (B)				
ITEM	NO.S	WIDTH (MTR.)	LENGTH (MTR.)	AREA(SQ.MT.) = NO.X LENGTH X WIDTH
1	1	2.890	1.560	4.508
1A	1	0.050	0.750	0.038
2	1	5.835	1.712	9.990
3	1	0.540	0.100	0.054
4	1	0.680	0.100	0.068
5	1	0.720	0.100	0.072
6	2	0.160	0.140	0.045
7	1	5.740	4.220	24.223
8	2	0.240	0.100	0.048
9	1	0.575	0.100	0.058
10	1	0.440	0.100	0.044
10A	1	0.080	1.360	0.109
11	1	3.865	5.285	19.408
11A	1	0.900	0.050	0.045
12	1	0.100	0.200	0.020
13	1	0.200	0.200	0.040
14	1	1.355	3.485	4.739
15	1	1.070	1.600	1.712
16	1	0.400	0.890	0.356
17	1	1.920	0.340	0.653
18	2	0.160	0.100	0.032
19	1	1.980	0.750	1.485
20	1	2.082	1.965	4.091
21	1	0.750	2.935	2.201
22	1	0.700	3.035	2.125
23	1	6.820	5.125	35.465
23A	1	0.400	0.140	0.056
24	1	3.030	4.585	13.893
TOTAL				128.570
TOTAL CARPET AREA CALCULATION = ADDITION(A) -				134.340 SQMT

Checked and found ok for Public Health
(Internal) Service only subject to comments in
in forwarding letter No. SE(HQ).....DV.....
Superintending Engineer (HQ)
for Chief Engineer,
SPE/UVJ

FAR AREA AT TYPICAL LVL - TOWER- 5B				
(All Distances are in Meter & Areas in Sqm)				
ADDITIONS (A)				
ITEM	NO.S	WIDTH (MTR.)	LENGTH (MTR.)	AREA(SQ.MT.) = NO.X LENGTH X WIDTH
A	1	34.395	28.545	981.805
TOTAL(A) =				981.805
DEDUCTION (B)				
ITEM	NO.S	WIDTH (MTR.)	LENGTH (MTR.)	AREA(SQ.MT.) = NO.X LENGTH X WIDTH
1	1	11.190	4.475	50.075
1A	2	5.345	0.140	1.497
2	2	4.445	1.800	16.002
3	1	3.335	6.100	20.344
3A	1	1.480	0.140	0.207
4	1	1.455	3.690	5.369
5	1	3.555	0.900	3.200
6	1	1.840	1.200	2.208
7	1	1.820	1.800	3.276
8	1	1.350	0.750	1.013
9	1	1.800	1.785	3.213
9A	1	0.140	1.625	0.228
10	1	0.700	1.275	0.893
11	1	0.300	0.700	0.210
12	1	0.300	0.850	0.255
12A	1	3.210	0.140	0.449
13	1	3.370	4.170	14.053
14	1	1.535	5.650	8.673
14A	1	0.775	0.760	0.589
15	1	5.375	7.160	38.485
16	1	4.640	6.105	28.458
16A	1	2.630	0.140	0.368
17	1	4.745	1.800	8.541
18	1	5.680	4.180	23.742
18A	1	5.310	0.140	0.743
19	1	16.330	9.645	157.503
19A	1	0.080	3.965	0.317
20	1	4.640	0.750	3.480
21	1	12.695	3.280	41.640
22	1	10.275	1.700	17.468
23	1	9.405	1.580	14.860
24	1	1.800	2.090	3.762
24A	1	0.140	1.930	0.270
25	1	1.330	0.750	0.998
26	1	1.825	0.890	1.625
27	1	1.840	1.950	3.588
28	1	1.980	2.550	5.049
29	1	1.760	6.100	10.736
29A	1	1.460	0.140	0.207
TOTAL				488.491
SERVICE SHAFT & LIFT (C)				
ITEM	NO.S	WIDTH (MTR.)	LENGTH (MTR.)	AREA(SQ.MT.) = NO.X LENGTH X WIDTH
L1	2	2.250	2.150	9.675
L2	1	2.150	3.000	6.450
S1	1	1.250	1.480	1.850
S2	1	1.250	0.850	1.063
S3	4	0.390	1.700	2.652
S4	2	0.300	0.605	0.363
S5	2	0.840	1.500	2.520
S6	1	0.250	1.145	0.286
S7	1	0.500	0.660	0.330
S8	0	0.390	1.560	0.608
TOTAL SERVICES AREA				26.797
NON FAR STAIRCASE (D)				
ITEM	NO.S	WIDTH (MTR.)	LENGTH (MTR.)	AREA(SQ.MT.) = NO.X LENGTH X WIDTH
FS1	2	2.750	3.500	19.250
TOTAL NON FAR AREA				19.250
DEDUCTION (E)				
ITEM	NO.S	WIDTH (MTR.)	LENGTH (MTR.)	AREA(SQ.MT.) = NO.X LENGTH X WIDTH
SW2	2	0.250	2.250	1.125
TOTAL DEDUCTION (E) =				1.125
TOTAL FAR AREA AT TYPICAL LVL = ADDITION(A) -				961.805
DEDUCTION (B+C+D+E) =				488.491
TOTAL FAR AREA AT TYPICAL LVL =				473.314 SQ.MT

LEGEND -
AREA FAR
AREA NON FAR
SERVICE SHAFT (CUTOUT)
2 HRS. FIRE RATED FULL HEIGHT WALL

DOOR WINDOW SCHEDULE				
TYPE	WIDTH	HEIGHT	SILL LVL.	UNTEL LVL.
REMARKS				
D1	1050	2400	+0	2400
ENTRANCE (ONE HOUR FIRE RATED DOOR)				
D2	900	2250	+0	2250
BEDROOM & MUMTY				
D3	180	2250	+0	2250
TOILETS				
D4	900	2100	+0	2100
MUMTY				
D5	1200	2400	+0	2400
STL7 LOBBY ENTRANCE				
S01	3000	2400	+0	2400
BEDROOM				
S02	3000	2400	+0	2400
BEDROOM				
S03	2400	2400	+0	2400
DRAWING				
S04	3000	2400	+0	2400
BEDROOM				
S05	1800	2400	+0	2400
BEDROOM				
S06	1400	2400	+0	2400
BEDROOM				
DW1	1600	1300	+0.00	3400
KITCHEN				
DW2	1200	2400	+0	2400
BED ROOM				
DW3	1100	1300	+0.00	3400
KITCHEN				
DNA	1075	2400	+0	2400
BED ROOM				
W	400	1900	+0	1900
TOILETS				
V2	425	1300	+0.00	2400
STAIRCASE				
W1	1250	LIFT & ELEVATOR FROM FRL LVL.		-
TOILETS				
D2	900	2100	000	2100
MACHINE ROOM				
M1	1200	2100	000	2100
BED ROOM				
D3	1200	2000	+0	2000
HALL				
F01	1000	2100	+0	2100
FIRE DOOR				
F02	1200	2100	+0	2100
FIRE DOOR				
F03	1000	2100	+0	2100
FIRE DOOR				