
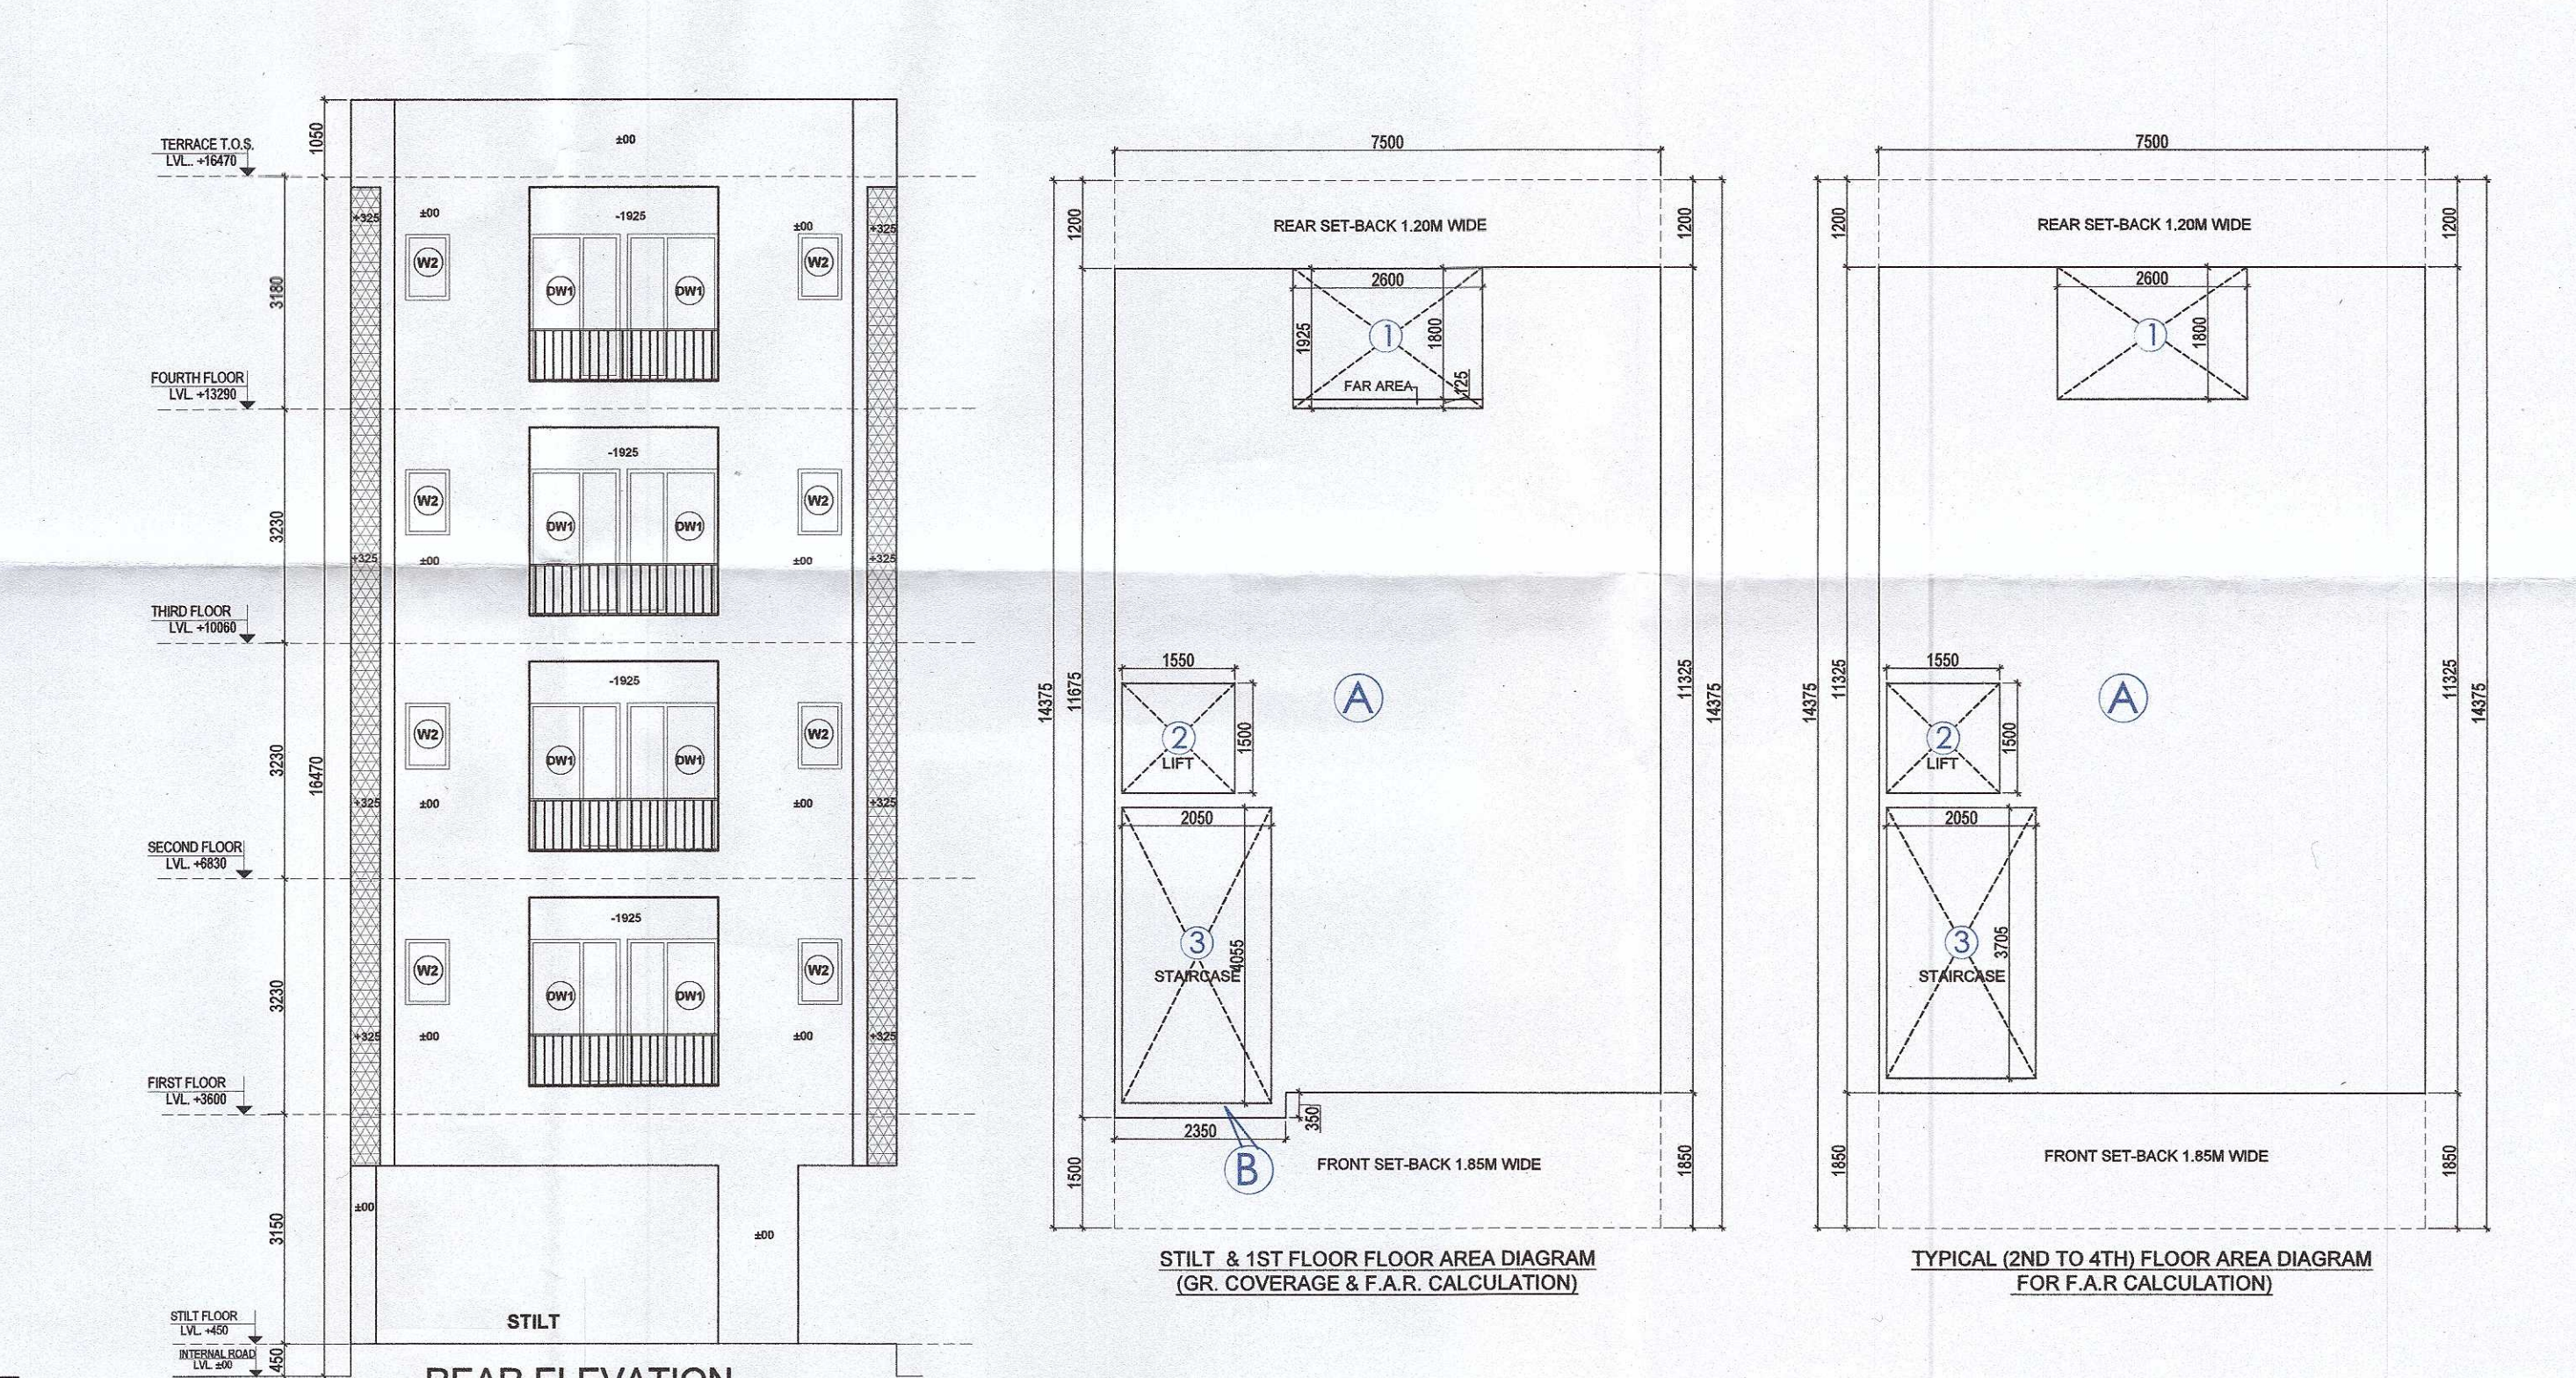
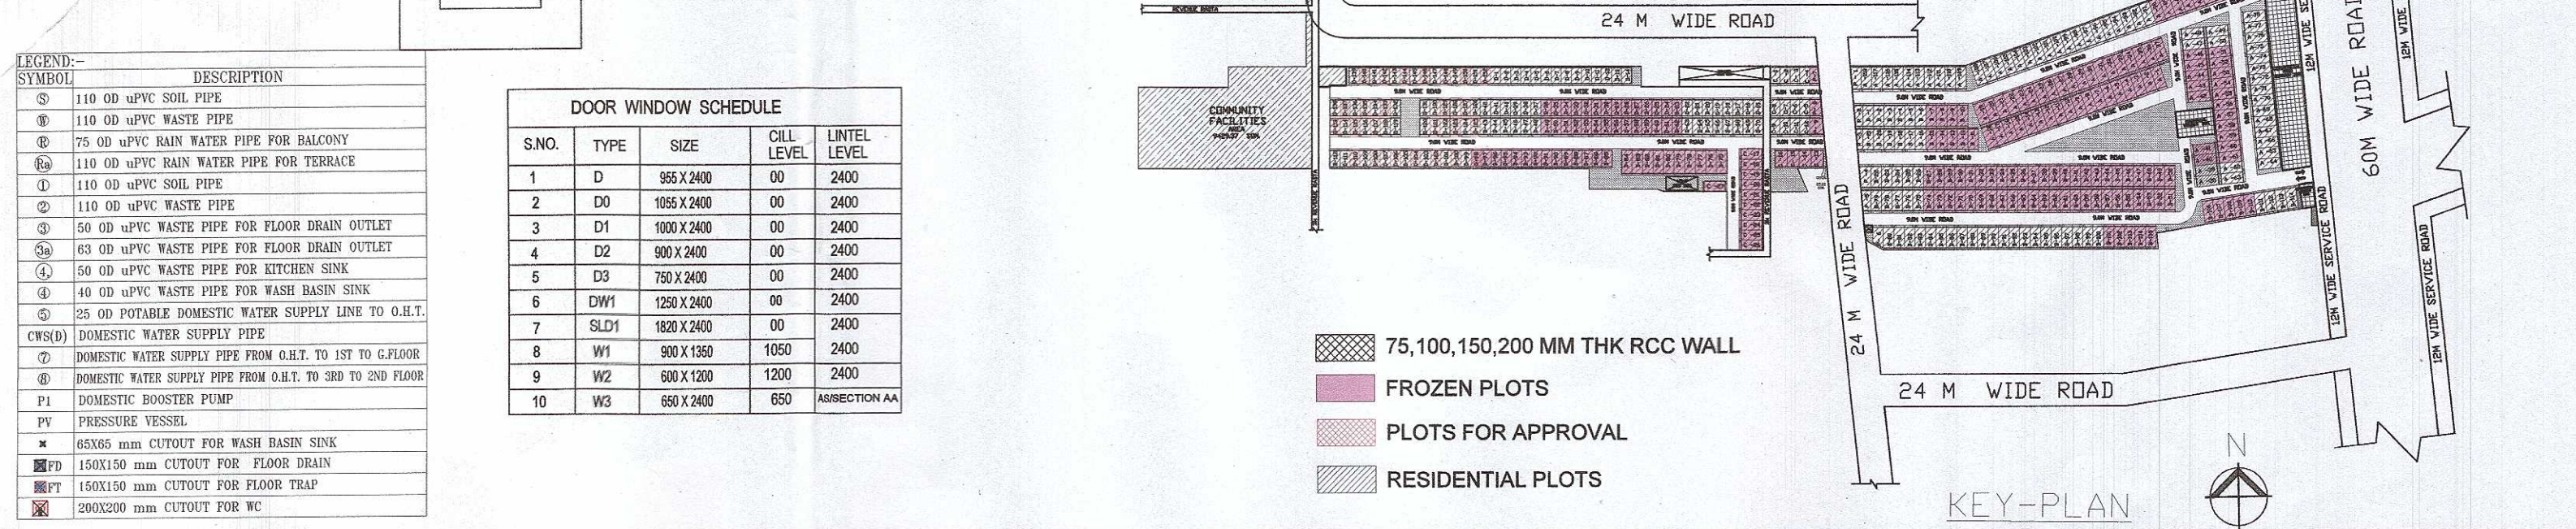
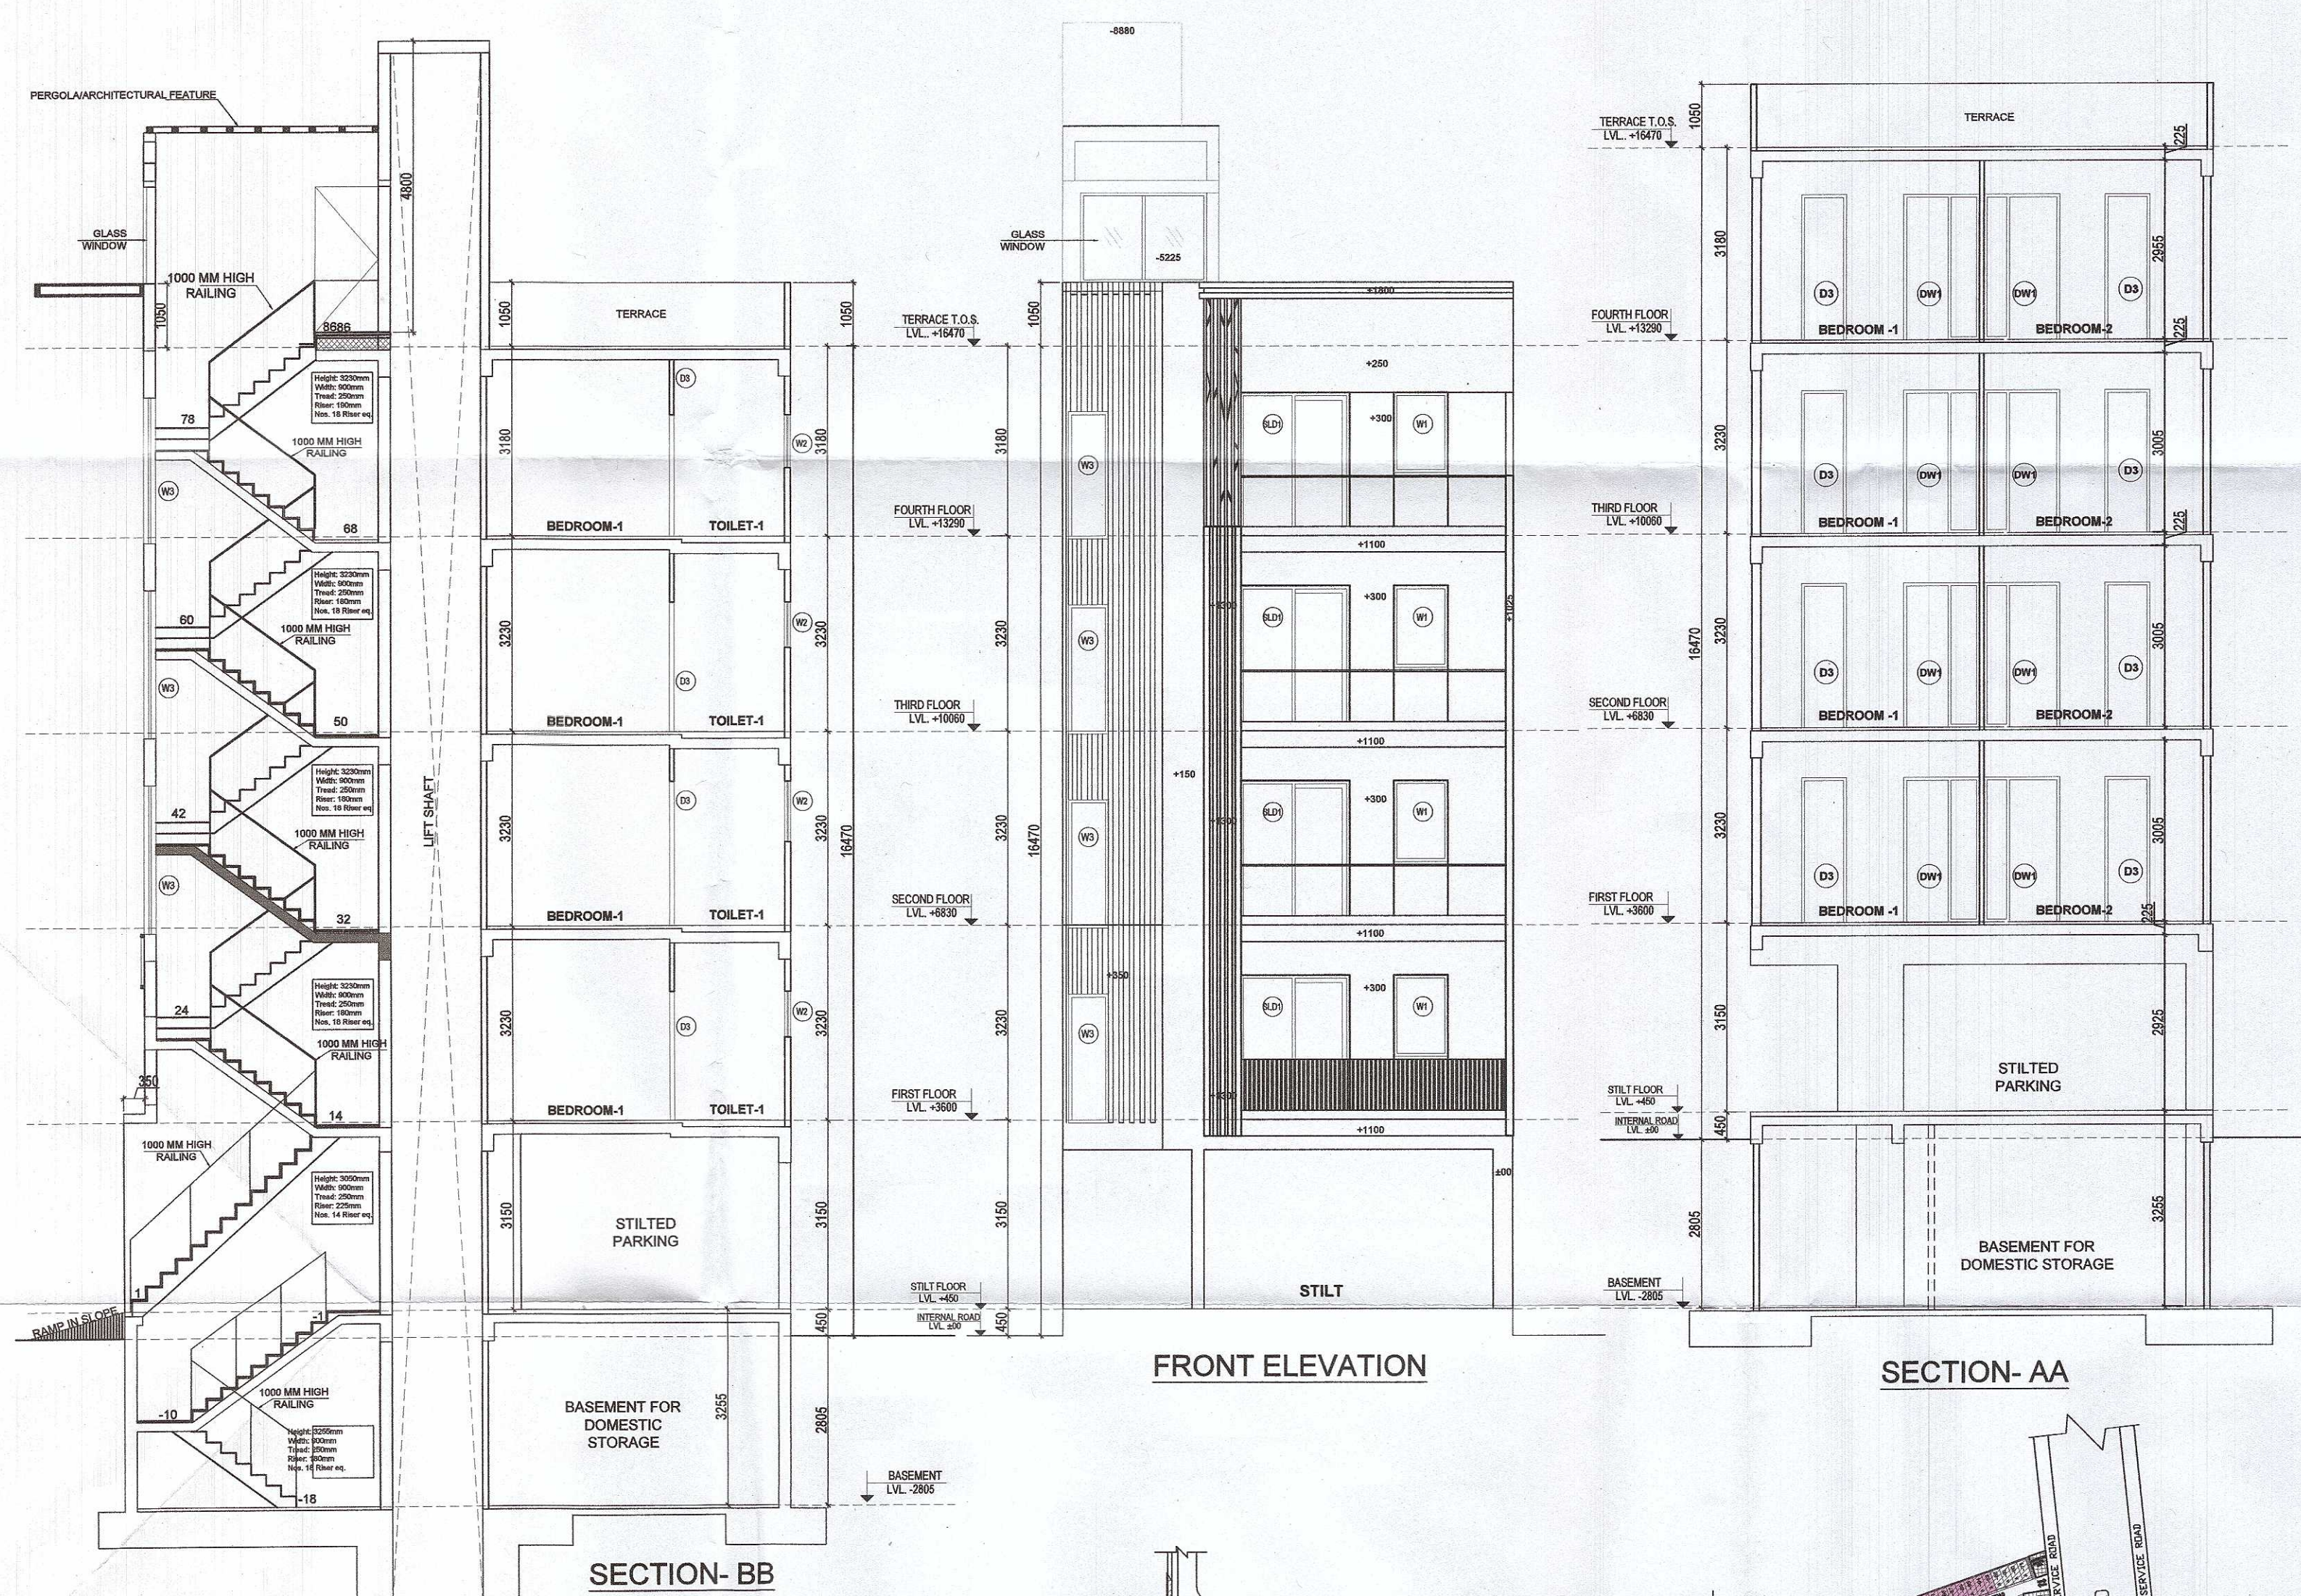


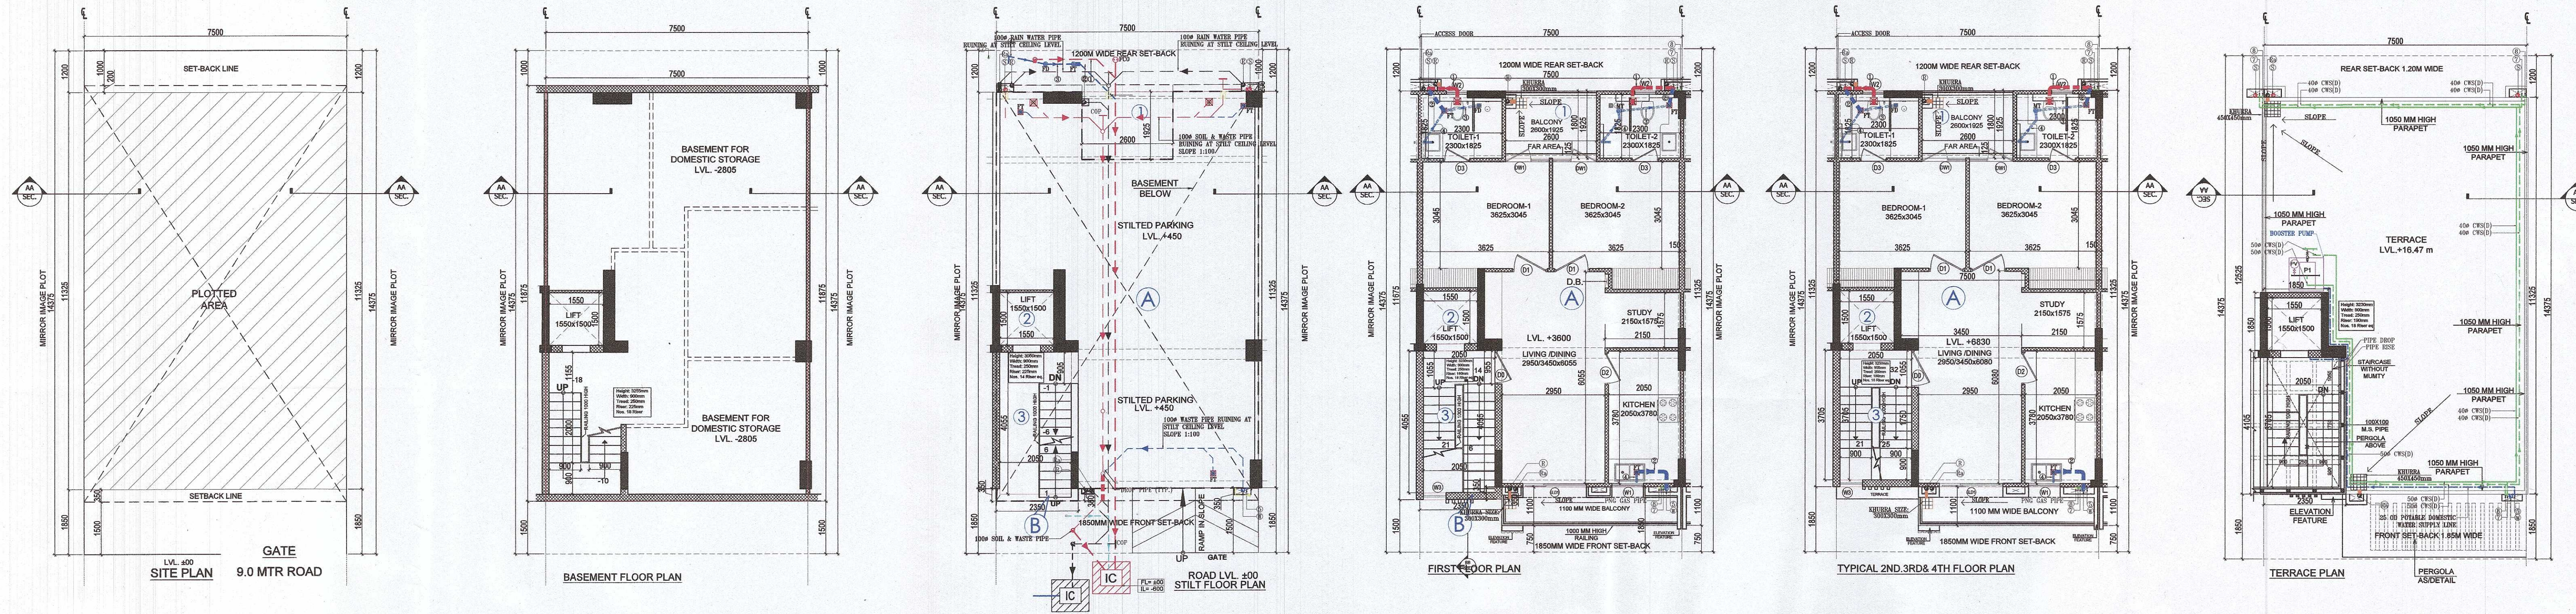

NOTE:- PLOT No.-D-71, D-72, D-73, D-74 REMOVED

PROJECT NAME & ADDRESS
PROPOSED BUILDING PLAN ON PLOT NO.- D-98 (1 FROZEN PLOTS)
FOR RESIDENTIAL PLOTTED COLONY UNDER DEEN DAYAL JAN AWAS YOUNA SCHEME -2016 IN SECTOR-61, GURUGRAM (HR.), LAND MEASURING 23.29999 ACRES. BEING DEVELOPED BY SUPOSHAA REALCON PRIVATE LIMITED.

OWNER'S NAME
M/s. SUPOSHAA REALCON PRIVATE LIMITED.

AUTHORIZED SIGNATORY
Sundil Kumar

DATE:
SHEET- 01 OF 01
SCALE 1:100

ARCHITECT SIGNATURE
RAJIV GANDHI
LIC. No.-CA / 9113852

AREA CALCULATION

PLOT AREA (7.50M X 14.376M)	AREA	UNIT	IN%
107.8125	SCMT.	IN%	
PERM. GROUND COVERAGE @ 75% OF PLOT AREA	80.859	SCMT.	75.00
PROPOSED GROUND COVERAGE	80.755	SCMT.	74.90
PERMISSIBLE F.A.R. @ 284% OF PLOT AREA	284.625	SCMT.	284.00
PROPOSED F.A.R.	283.779	SCMT.	283.22

PROPOSED AREA OF STILT FLOOR (GROUND COVERAGE)

S.No.	LENGTH (M)	WIDTH (M)	AREA (SQ.M)
1	7.50	11.35	85.125
2	7.50	0.30	2.250
TOTAL (A)			87.375
1	2.80	1.00	2.800
2	2.80	0.30	0.840
TOTAL (B)			3.640
NET GROUND COVERAGE ON STILT FLOOR (A+B)			91.015






