



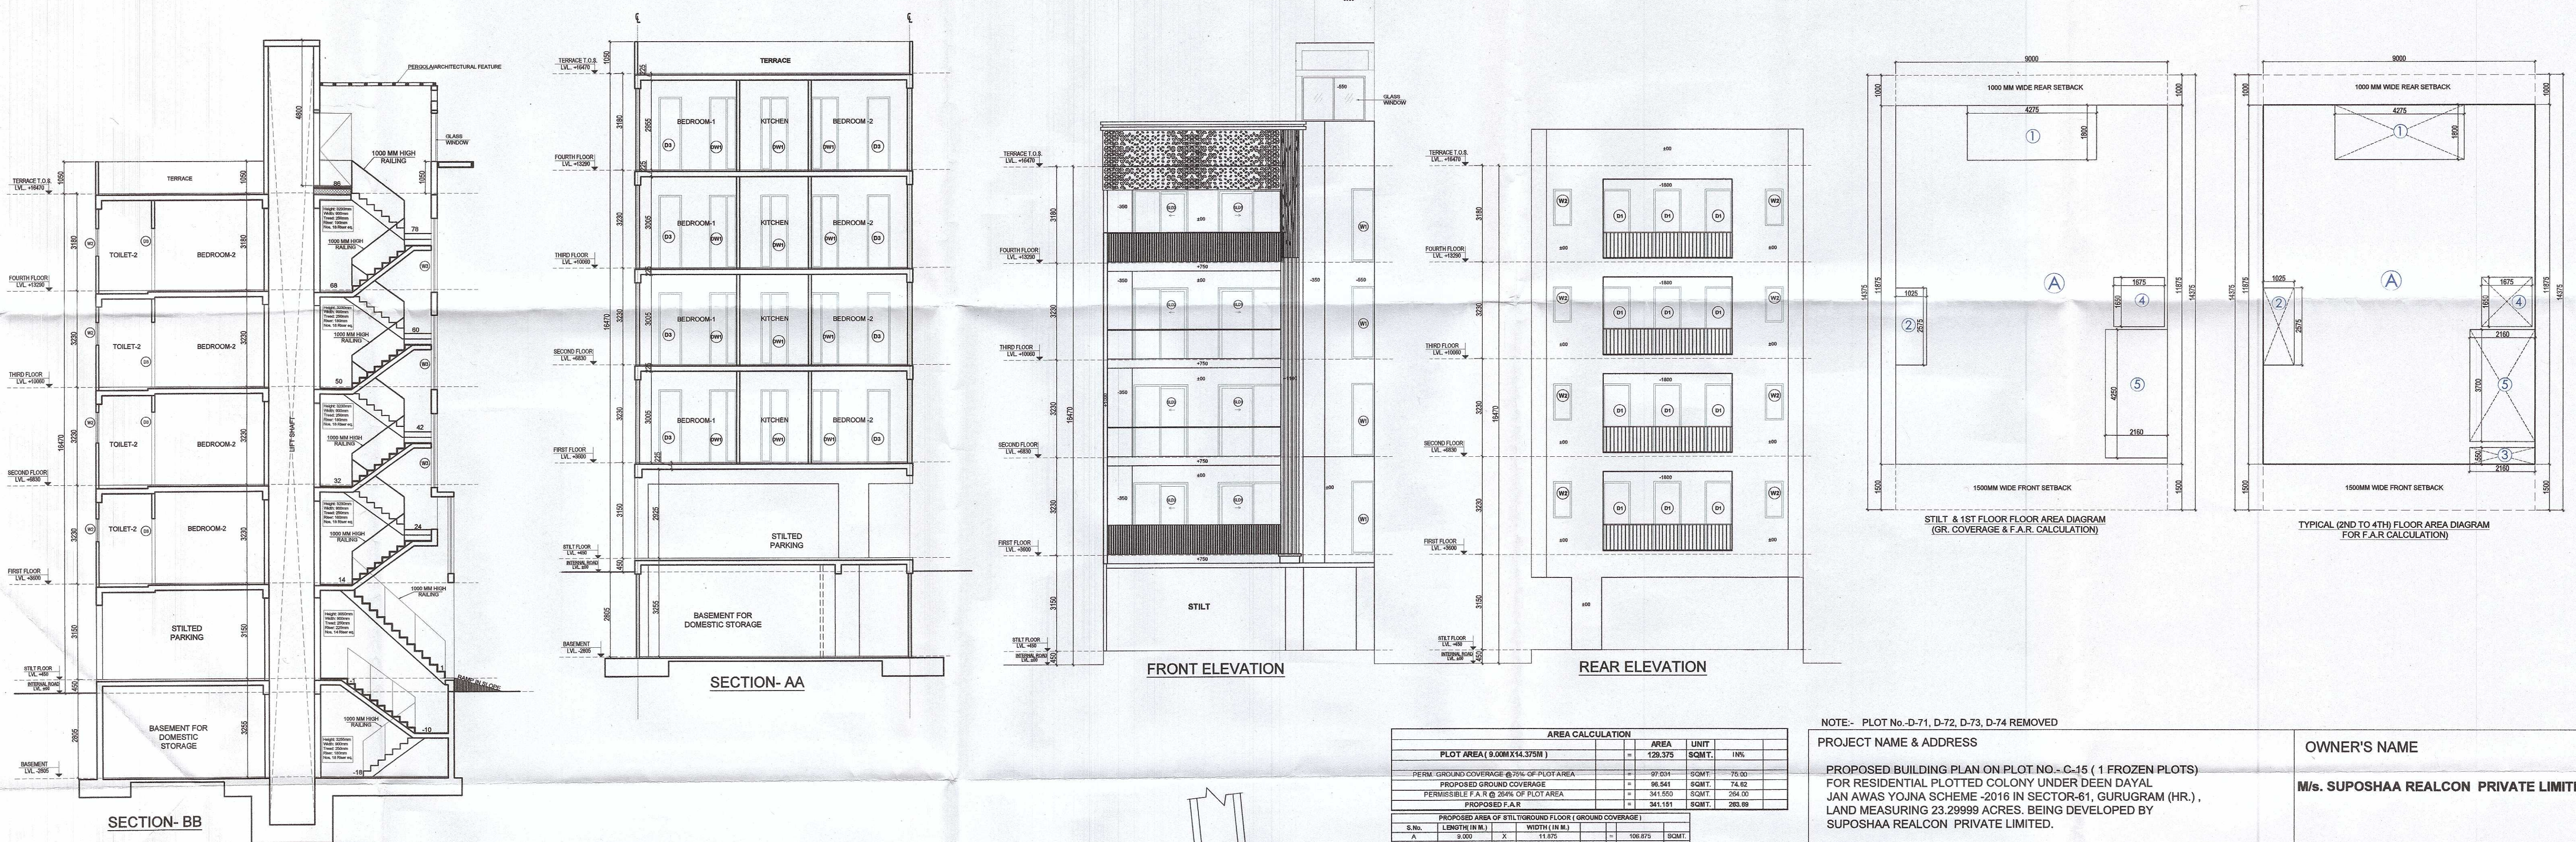

DOOR WINDOW SCHEDULE				
S.NO.	TYPE	SIZE	CHILL LEVEL	LINTEL LEVEL
1	D	965 X 2400	00	2400
2	D0	1055 X 2400	00	2400
3	D1	900 X 2400	00	2400
4	D2	750 X 2400	00	2400
5	DW1	900 X 2400	00	2400
6	SLD1	2180 X 2400	00	2400
7	SLD2	1800 X 2400	00	2400
8	W1	700 X 2100	300	2400
9	W2	600 X 1200	1200	2400

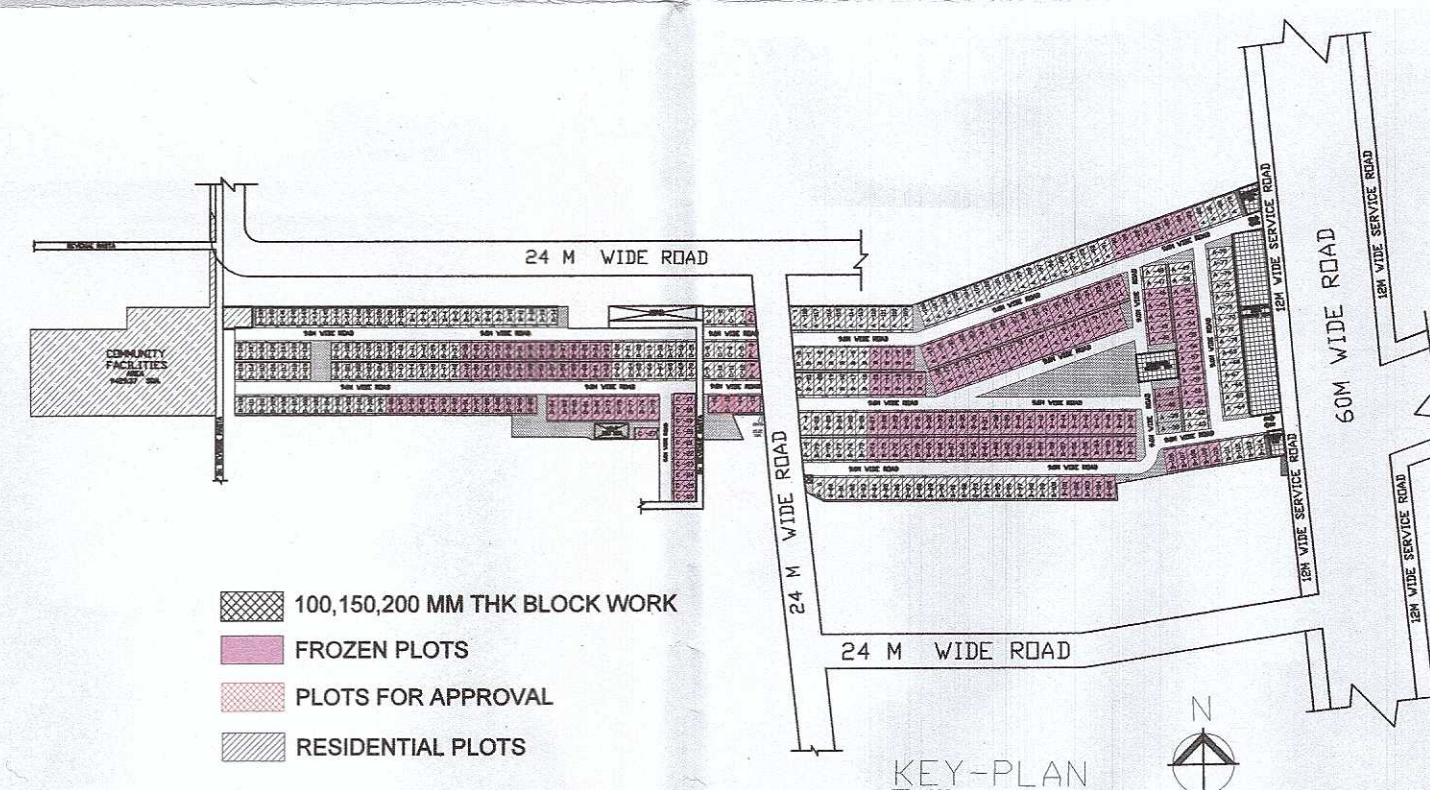

AREA CALCULATION				AREA	UNIT
PROPOSED AREA OF STILT-TORUSD FLOOR (GROUND COVERAGE)					
S.No.	LENGTH (M.)	WIDTH (M.)			
A	9.000	11.875	=	106.875	SQMT.
TOTAL (a)				= 106.875	SQMT.
DEDUCTION					
1	4.275	1.000	=	7.585	SQMT.
2	1.055	2.275	=	2.330	SQMT.
				= 9.915	SQMT.
TOTAL (b)				= 16.934	SQMT.
				= 96.541	SQMT.
NET GROUND COVERAGE ON STILT-TORUSD FLOOR (a + b)					
PROPOSED AREA OF FIRST FLOOR FLOOR					
S.No.	LENGTH (M.)	WIDTH (M.)			
A	9.000	11.875	=	106.875	SQMT.
TOTAL (a)				= 106.875	SQMT.
DEDUCTION					
1	4.275	1.000	=	7.585	SQMT.
2	1.055	2.275	=	2.330	SQMT.
				= 9.915	SQMT.
TOTAL (b)				= 16.934	SQMT.
				= 96.541	SQMT.
BAR AREA OF FIRST FLOOR (a + b)					
PROPOSED AREA OF SECOND FLOOR TO FOURTH FLOOR					
S.No.	LENGTH (M.)	WIDTH (M.)			
A	9.000	11.875	=	106.875	SQMT.
TOTAL (a)				= 106.875	SQMT.
DEDUCTION					
1	4.275	1.000	=	7.585	SQMT.
2	1.055	2.275	=	2.330	SQMT.
				= 9.915	SQMT.
TOTAL (b)				= 16.934	SQMT.
				= 96.541	SQMT.
TOTAL BAR FIRST TO FOURTH FLOOR					
PROPOSED AREA OF BASEMENT FLOOR					
	9.000	11.875	=	106.875	SQMT.
PROPOSED LOT UP TOP AREA					
	1.850	1.850	=	3.435	SQMT.
PROPOSED TOTAL AREA					
COVERAGE AT STILT-TORUSD FLOOR+LOOM FLOOR AREA (FIRST TO FOURTH)				=	
PERM.	90.61			=	579.87
+ BASEMENT + STAIRCASE + 6% LOT UP TOP AREA					

SCALE 1:100