



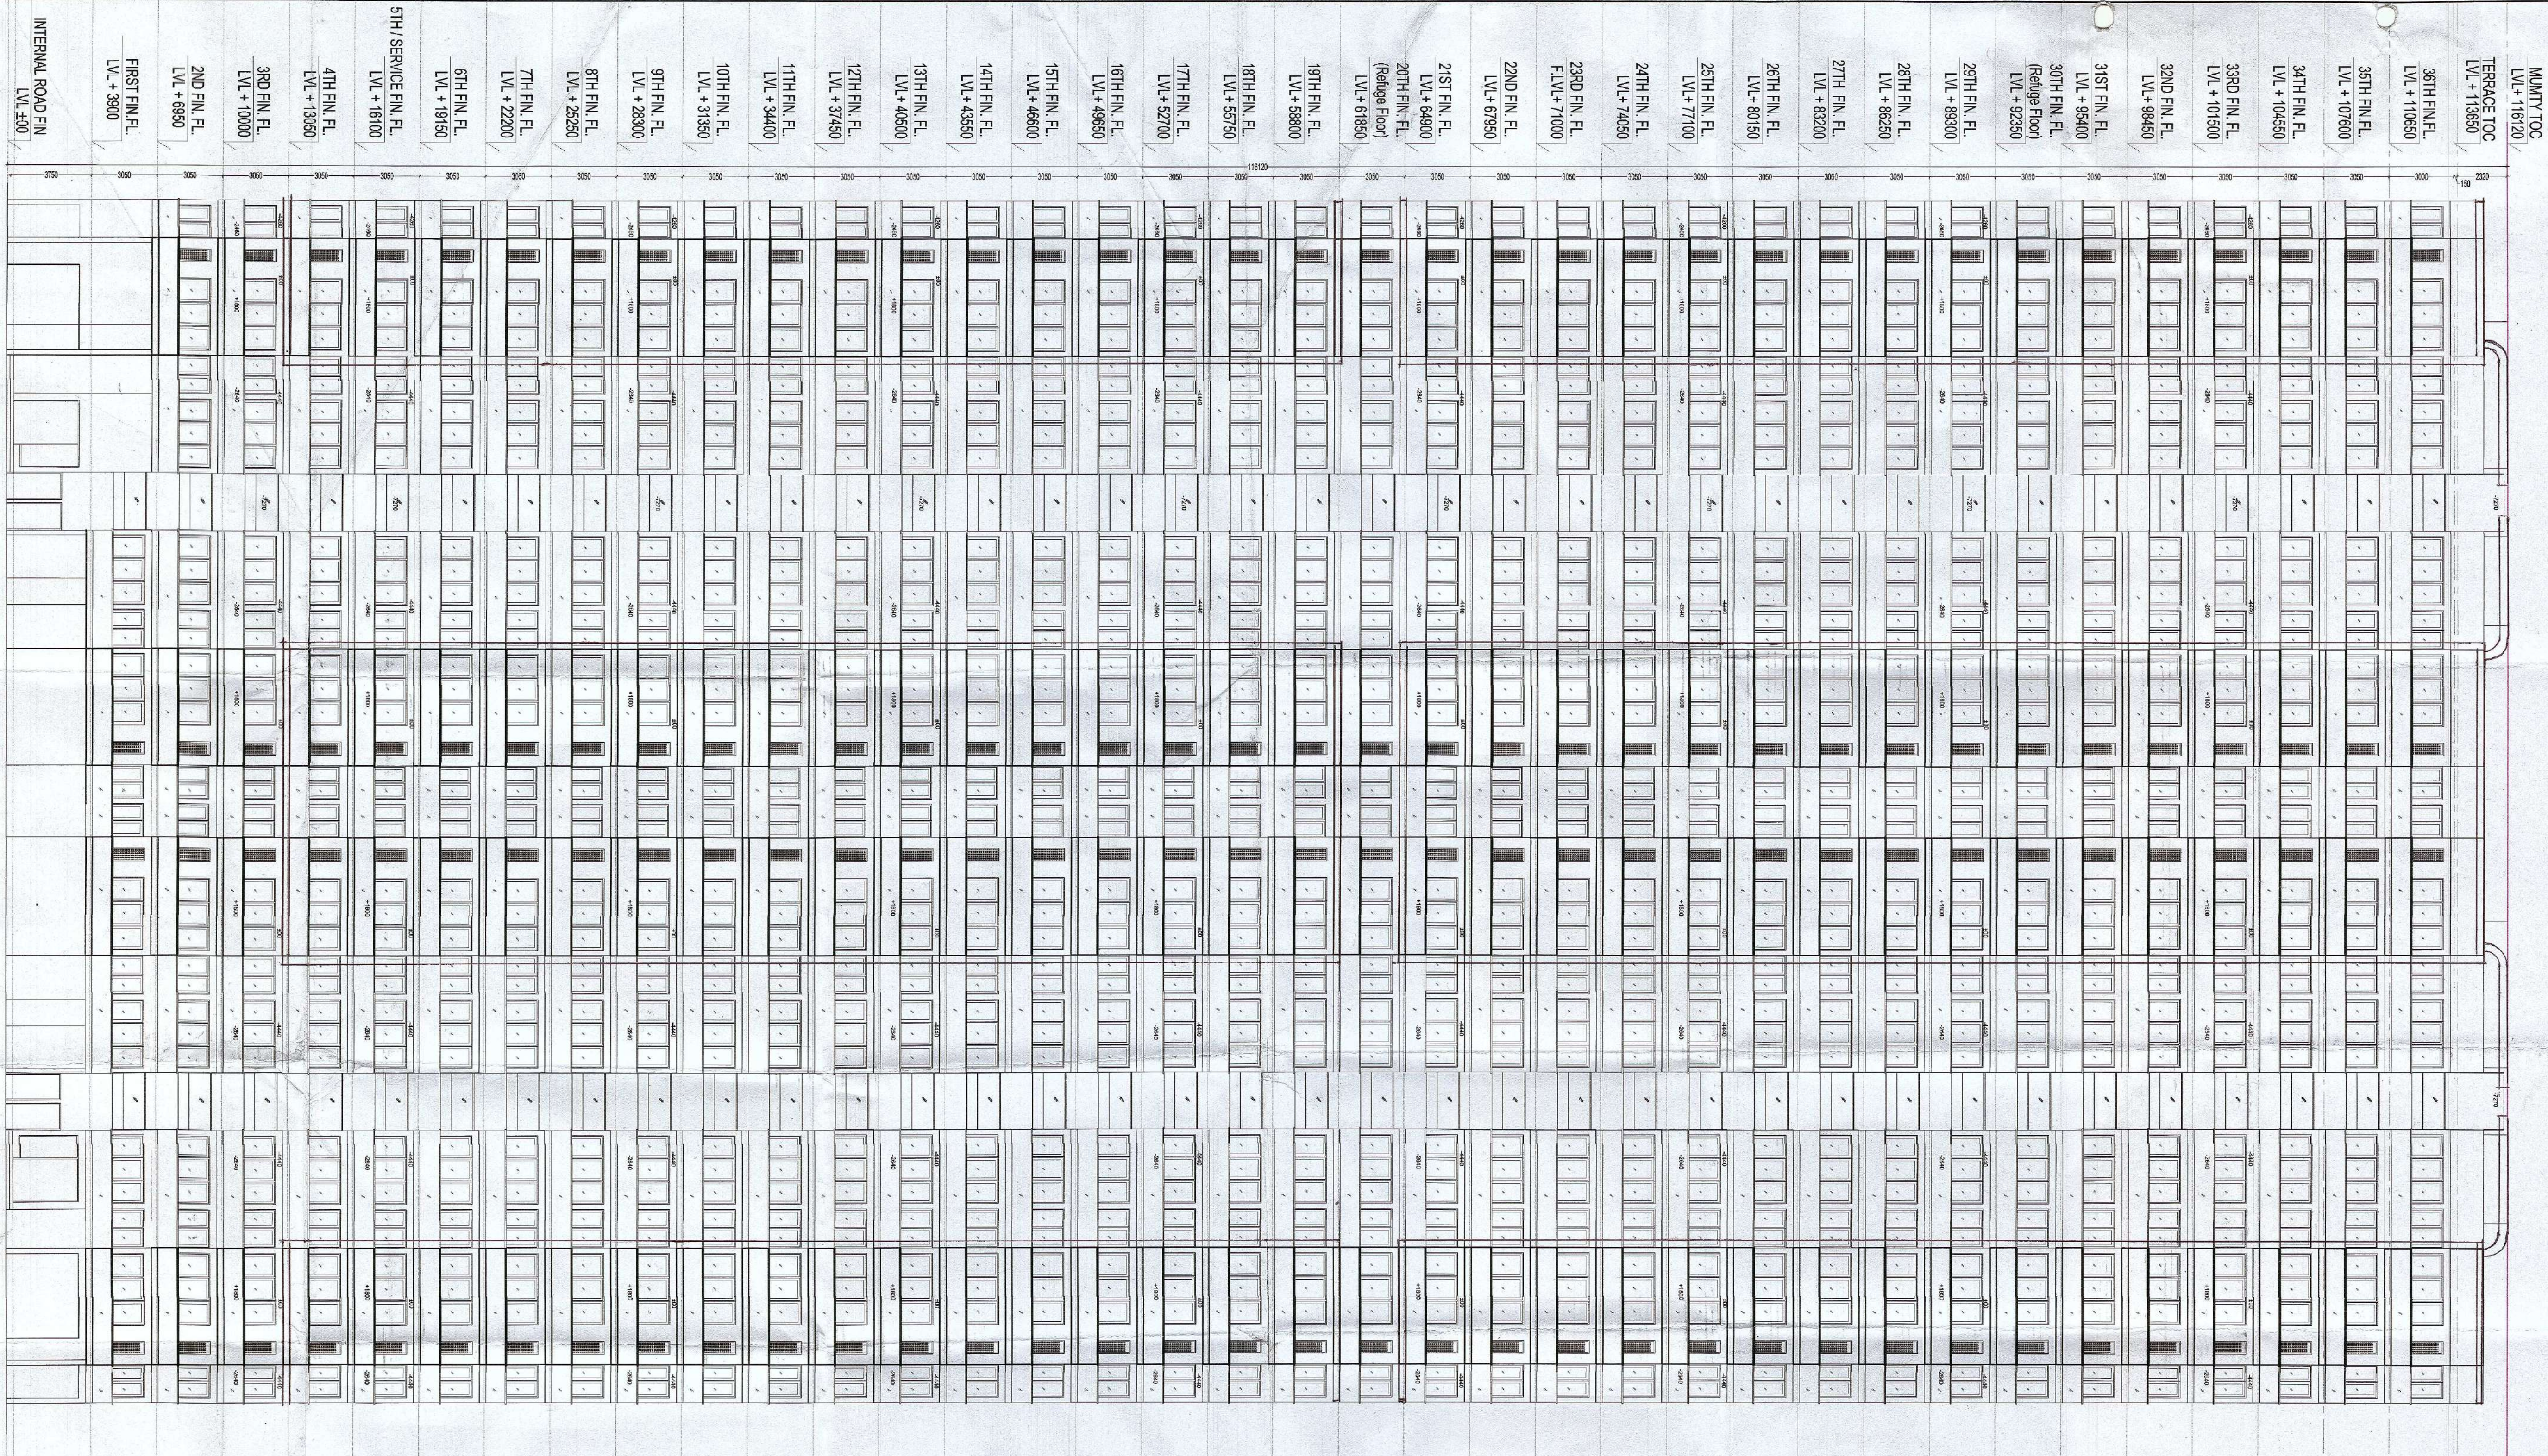

ELEVATION-1
TOWER-4 (b & a)

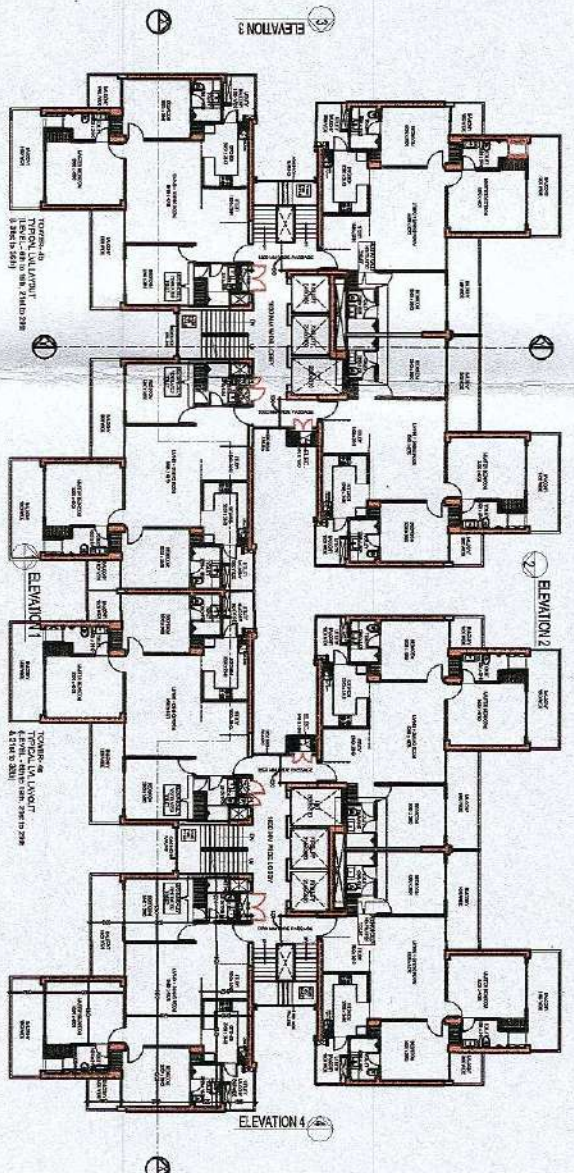

This is a "PROVISIONAL BUILDING PLAN" approved only for the purpose of inviting objections from the general public.

SAKARYA WANG
ATP (H/O)
ST/NO 10
Member Secretary
BKC

TO BE READ WITH THIS OFFICE
MEMO NO.: 19673
DATED: 8/11/2022

DT/15/2022
P.A.
K.P.

DT/15/2022
Member
BKC

OWNER'S NAME :
Vibrant Infotech Pvt. Ltd & Others
In Collaboration with Union Buildmart Pvt

Architect:

GIANT P. MATHER AND ASSOCIATES (P) LTD.
C-35, East of Kailash, New Delhi-110065
ARCHITECTS T: 011-46399599 / F: 011-46399512
& PLANNERS E: info@gmndia.com / W: www.gmndia.com

Project Title:
GROUP HOUSING COLONY
UNDER (MIX LAND USE) TOD ZONE FOR
(80% GH COMPONENT & 14% COMMERCIAL COMPONENT)
ON THE AREA MEASURING 15.03125 ACRES
(LICENSE NO.: 106 OF 2021, DATED 16.12.2021)
AT SECTOR -113, GURUGRAM

Status: SUBMISSION DRAWING

Sheet Title:
RESIDENTIAL BLOCK-TOWER-4 (A & B)
ELEVATIONS= 1

Owner's Sign

Architect's Sign

Union Buildmart Pvt. Ltd.
Authorized Signatory

GIANT P. MATHER
ARCHITECT
B. ARCHITECT
CA No. 80/5769

DATE:	DWG. No.	SD/ARM3M-113T/4/107
-------	----------	---------------------