
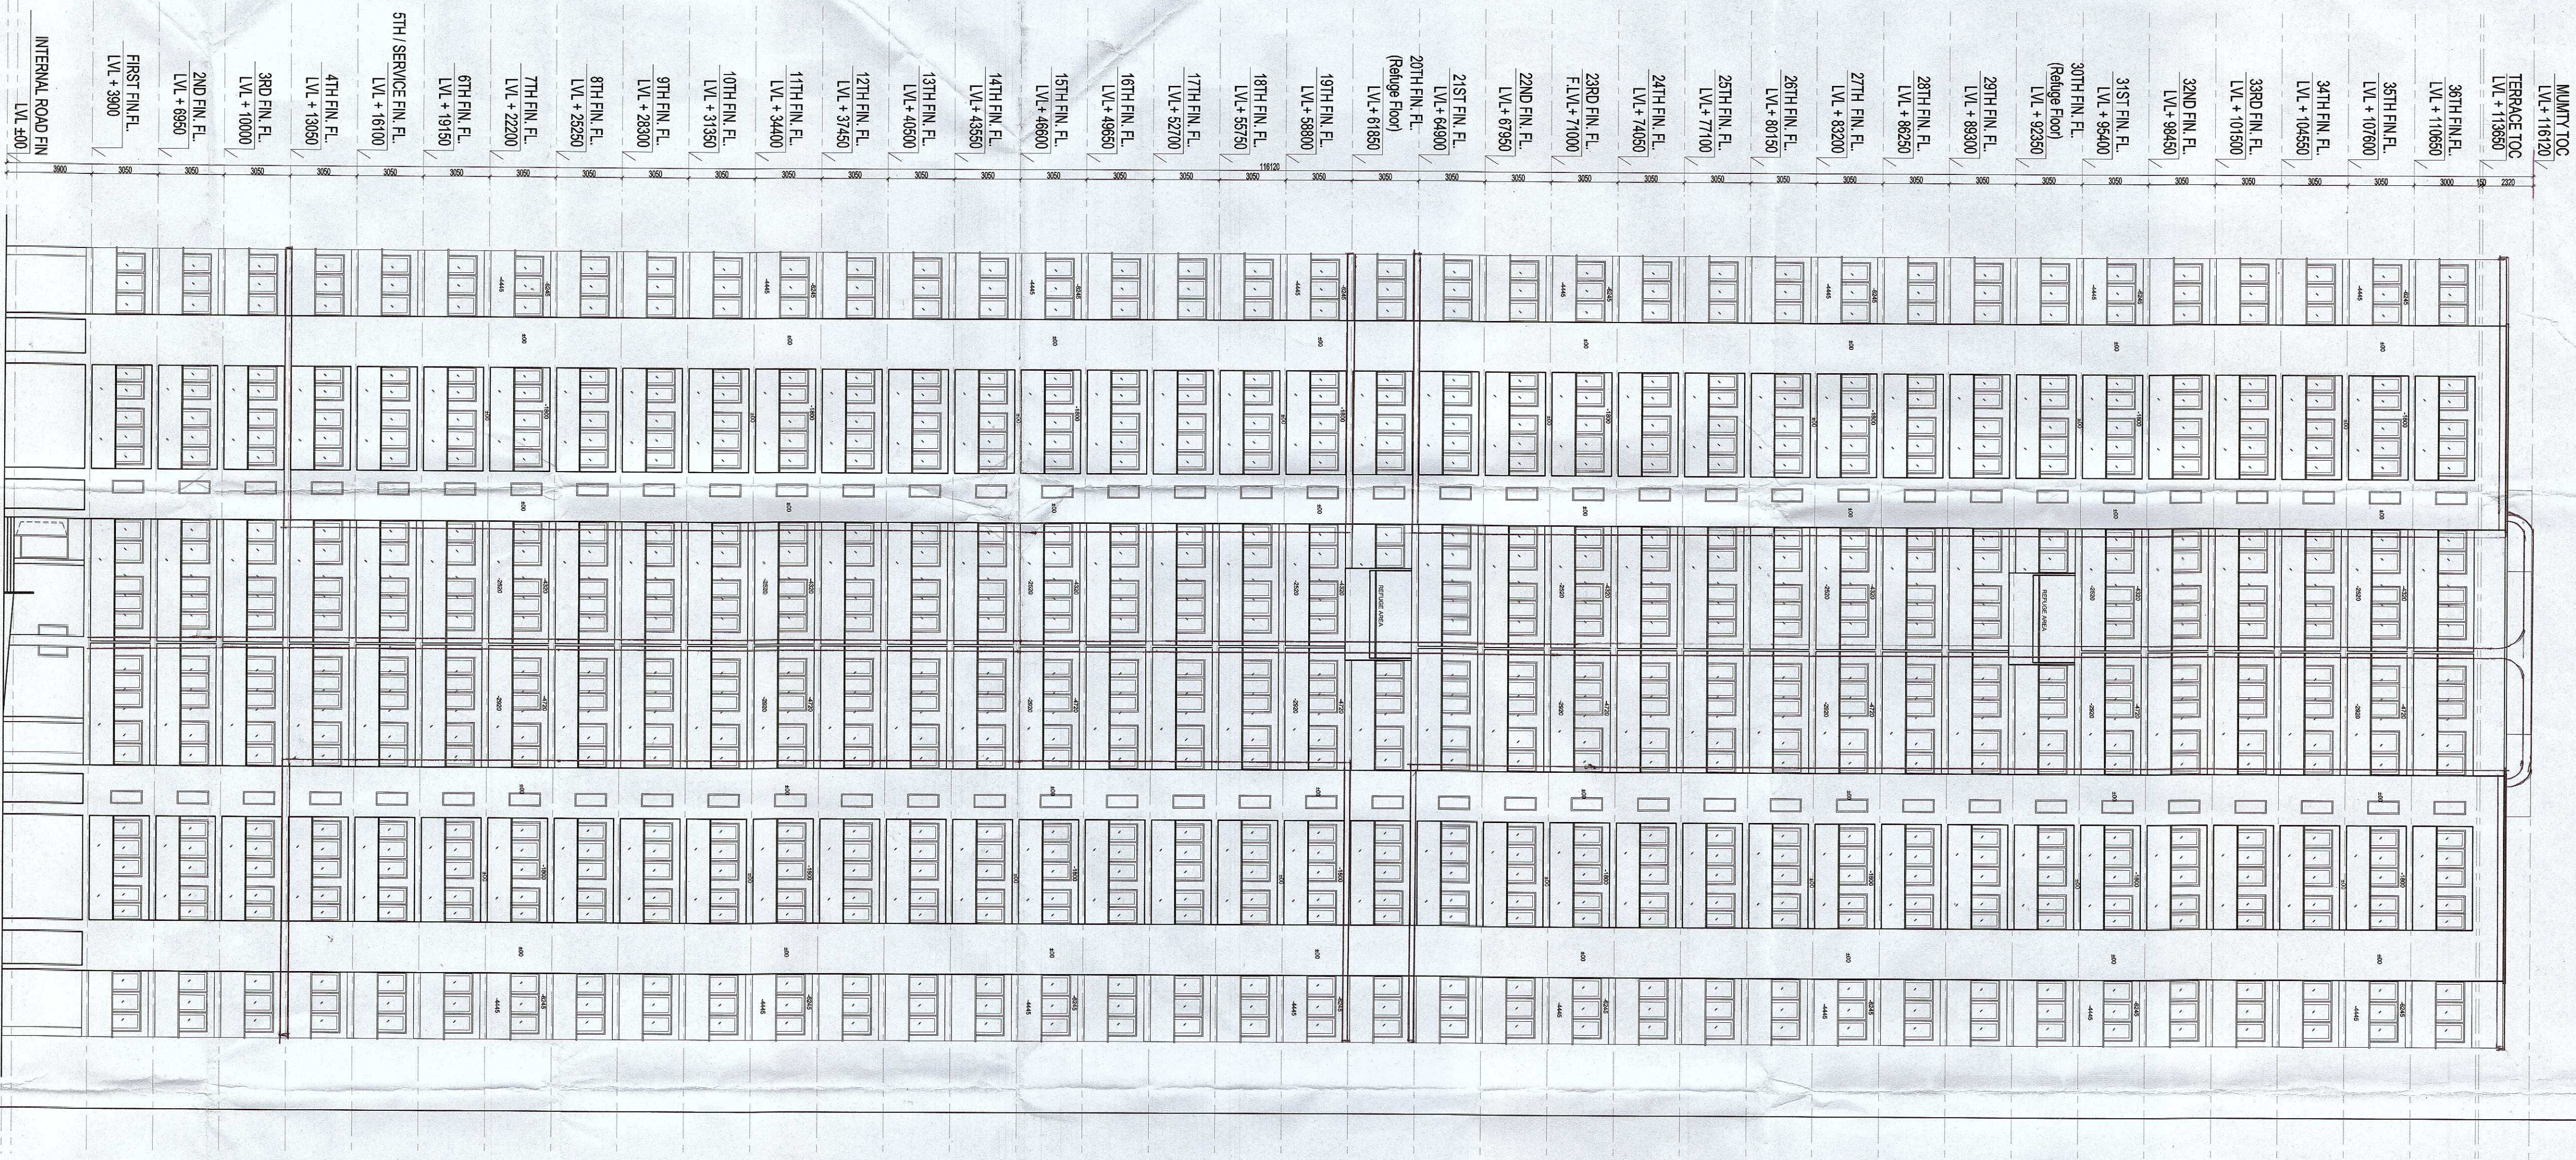


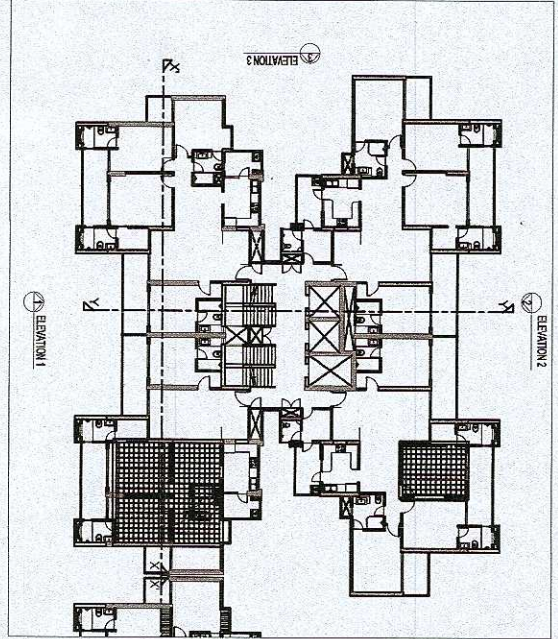

ELEVATION-2
TOWER-5a

This is a "PROVISIONAL BUILDING PLAN"
approved only for the purpose of inviting
objections from the general public

SAIKAT NARANG
ATP (HQ)
Member
BPMC

UD
Member
BPMC

TO BE READ WITH THIS OFFICE
MEMO NO. 196/3
DATED: 9/7/2022

APPROVED
SD (HQ)
P.A.
K.T.P.

OWNER'S NAME :
Vibrant infretech Pvt. Ltd & others in collaboration
with Union Buildmart Pvt. Ltd

Architect:
GRAN P. MATIUR AND ASSOCIATES (P) LTD.
C-351, East Of Kailash, New Delhi-110065
& PLANNERS E: info@gpmaia.com | W: www.gpmaia.com

Project Title:
GROUP HOUSING COLONY
UNDER GATE LAND USED TOD ZONE FOR
(60% GH COMPONENT & 40% COMMERCIAL COMPONENT)
ON THE AREA MEASURING 15.0125 ACRES
(LICENCE NO.:106 OF 2021, DATED 16.12.2021)
AT SECTOR -113, GURUGRAM

Status
SUBMISSION DRAWING

Sheet Title
RESIDENTIAL BLOCK-TOWER-5a
ELEVATION-2

Owner's Sign
Architect's Sign

Union Buildmart Pvt. Ltd.
Authorized Signatory

GRAN P. MATIUR
B. ARCHT. W.C.A. IIA
C.No. 80/5769

DATE: DWG. NO. SD/ARM3M-113/T-5A/108