
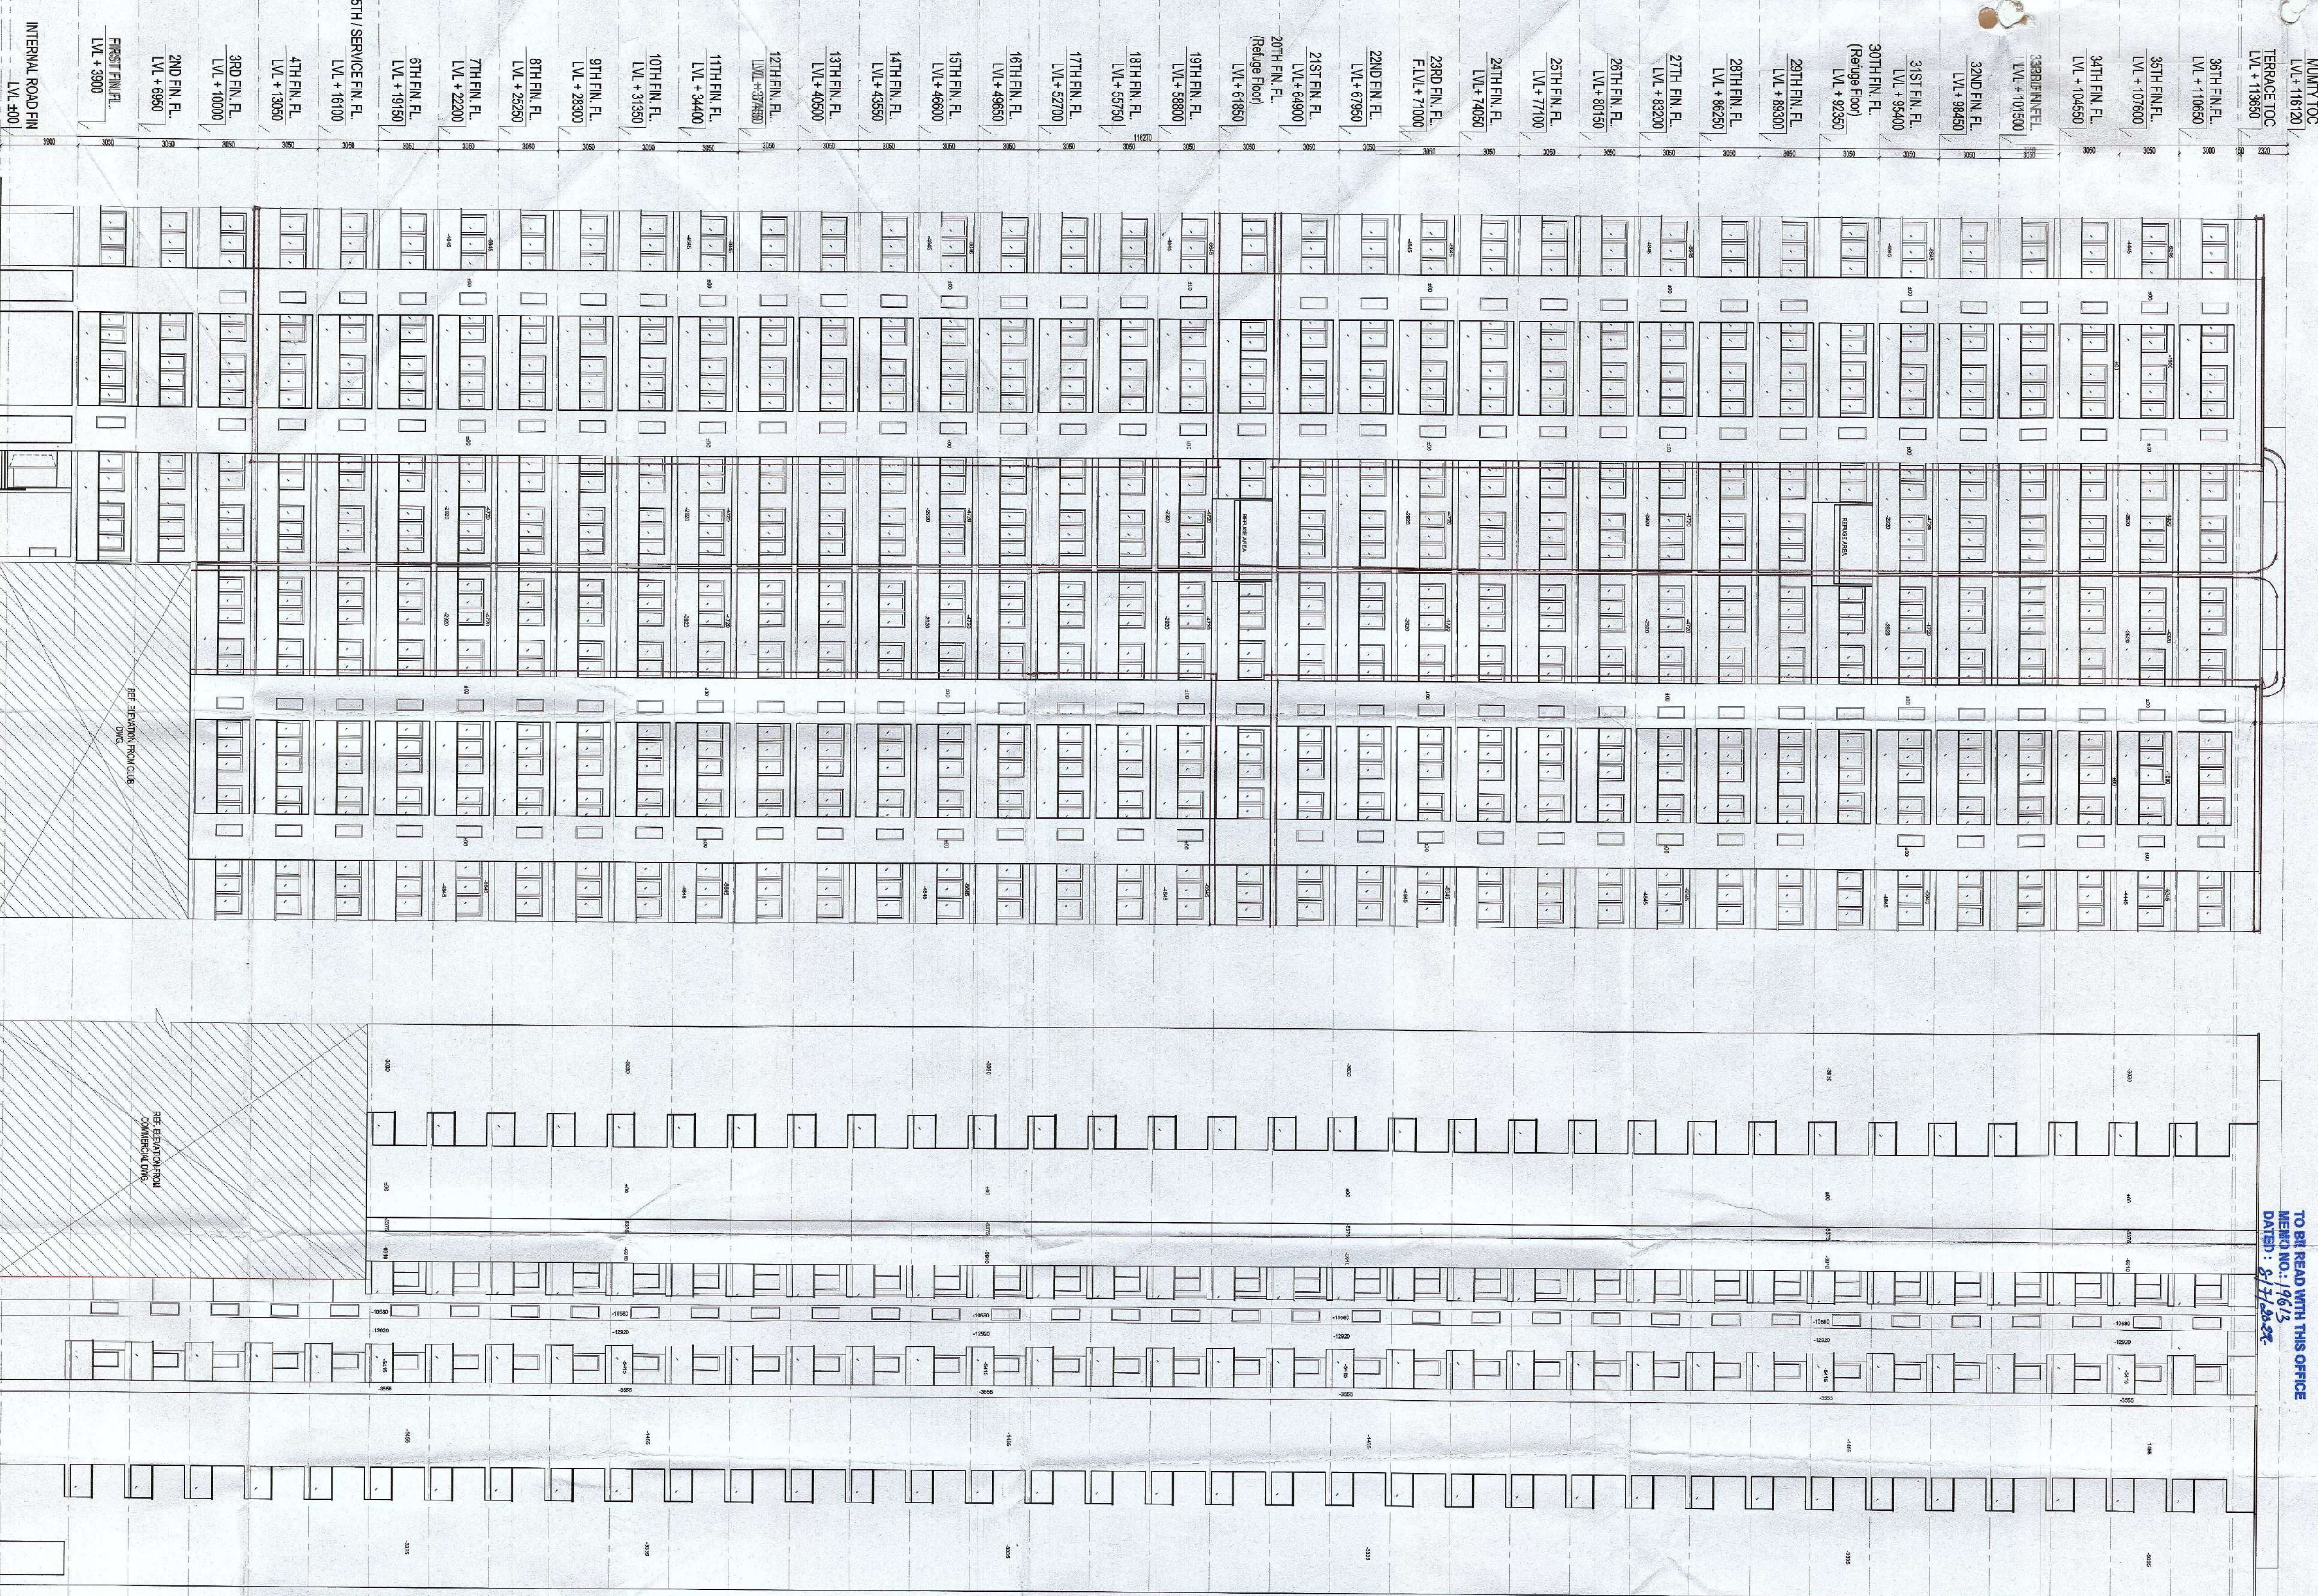


This is a "PROVISIONAL BUILDING PLAN" approved only for the purpose of inviting objections from the general public

SANJAY KUMAR
Member
ATP (H)
STR (H)
Member Secretary
BPC
DINAKAR
Member
ATP (H)
STR (H)
Member Secretary
BPC

DD Member
ATP (H)
STR (H)
Member Secretary
BPC

TO BE READ WITH THIS OFFICE
MEMO NO.: 19/15
DATED: 8/11/2022

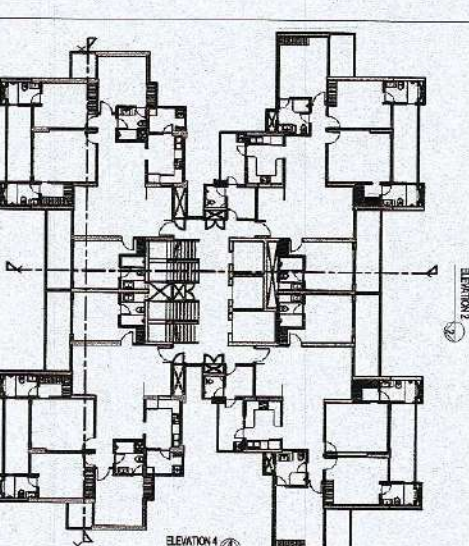

OWNER'S NAME:
Vibrant infotech Pvt. Ltd & others in collaboration
with Union Buildmart Pvt. Ltd

Architect:

GRAN P. MATHUR AND ASSOCIATES (P) LTD.
ARCHITECTS
C-55, East Of Kailash, New Delhi-110065
& PLANNERS E: info@gpma.co.in W: www.gpma.co.in

Project Title:

GROUP HOUSING COLONY
UNDER MIX LAND USE/ TOD ZONE FOR
(86% GH COMPONENT & 14% COMMERCIAL COMPONENT)
ON THE AREA MEASURING 15.03125 ACRES
(LICENCE NO.-106 OF 2021, DATED 16.12.2021)
AT SECTOR -113, GURUGRAM

Status

SUBMISSION DRAWING

Sheet Title

RESIDENTIAL BLOCK-TOWER-6A
ELEVATION-2 & 4

Owner's Sign

Architect's Sign

Union Buildmart Pvt. Ltd.
Authorized Signatory

GRAN P. MATHUR
ARCHITECT
CA No. 20/5769

DATE:

DWG. NO.

SD/ARM3M-113T-6A/109