
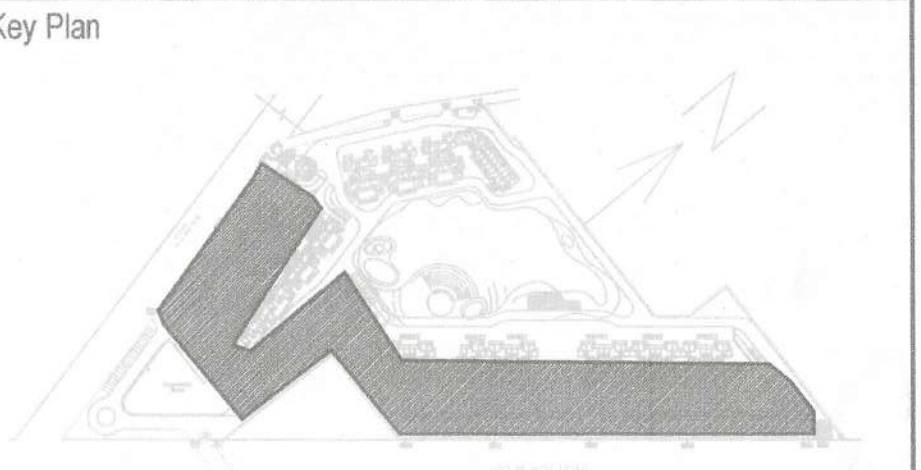


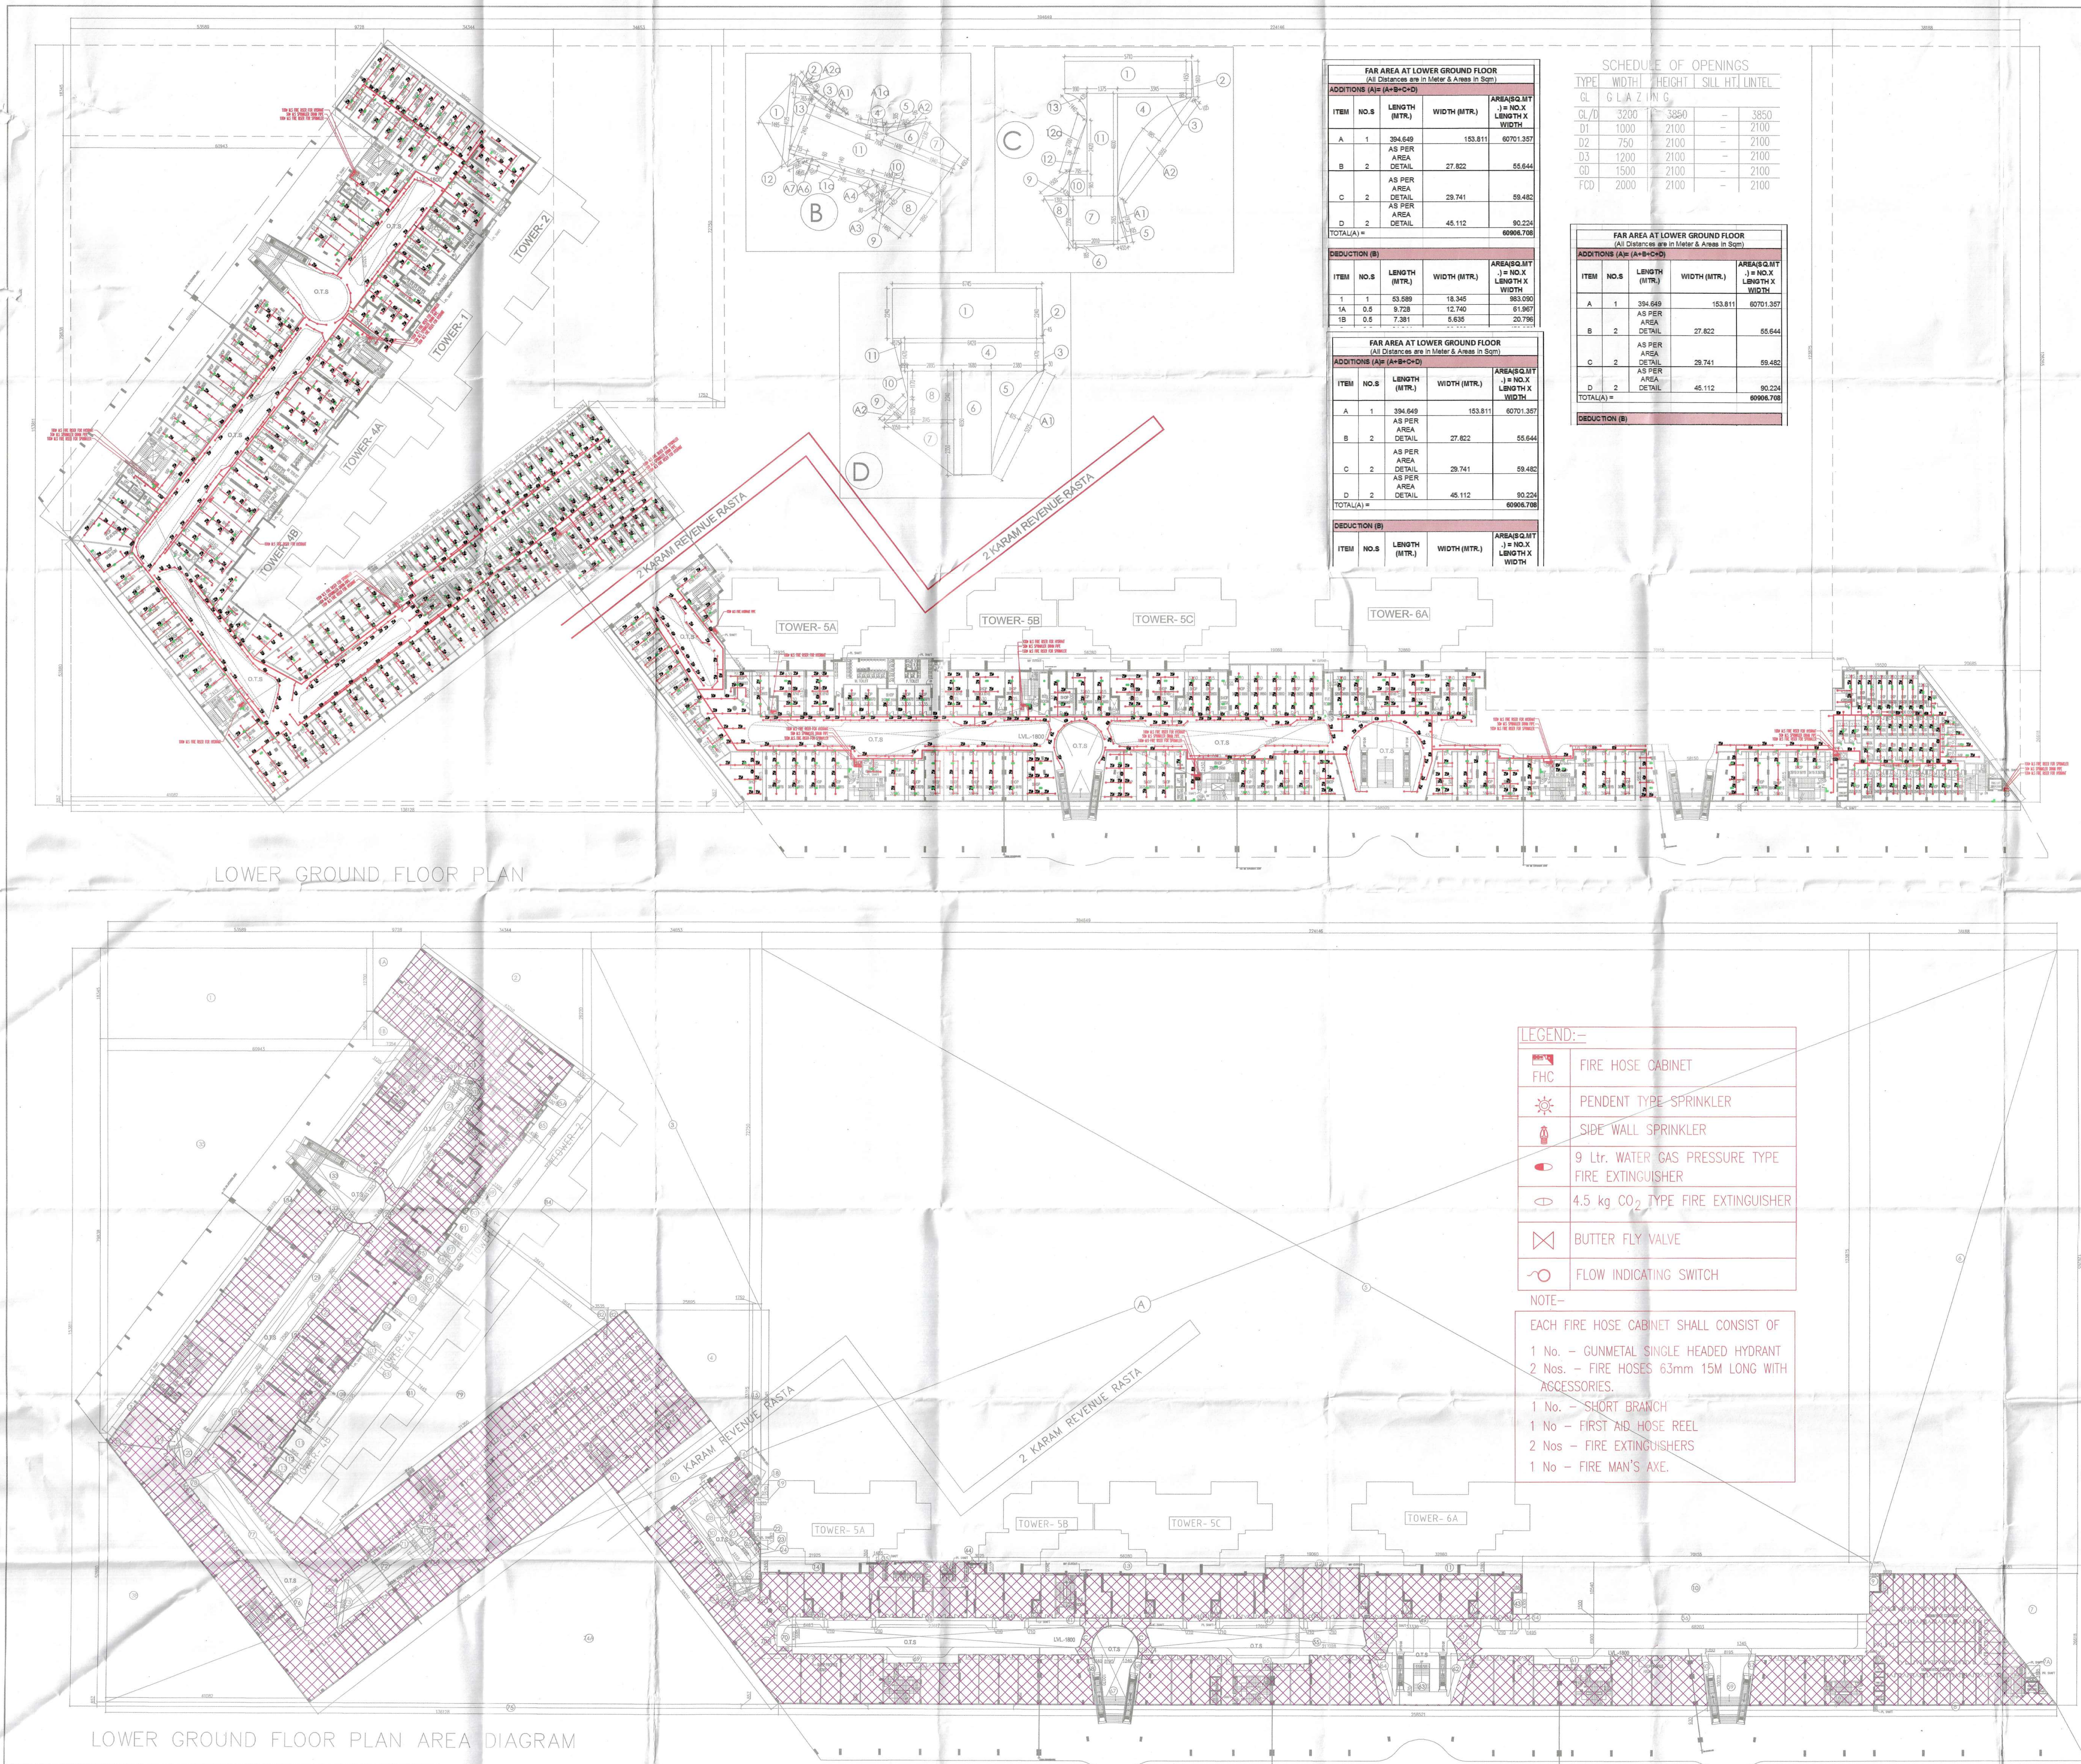

TOTAL COMMERCIAL AREA SUMMARY			
(All Distances are in Meter & Area in Sqm)			
FLOORS	TOTAL FAR AREA	TOTAL NON FAR AREA	TOTAL SERVICE AREA
LOWER GROUND FLOOR	64911.698	0.000	0.000
GROUND FLOOR	11888.047	387.310	168.241
MEZZANINE FLOOR	1475.476	0.000	0.000
1ST FLOOR	9312.617	329.338	166.196
2ND FLOOR	7547.572	324.171	162.684
SERVICE FLOOR	0.000	2451.737	0.000
TERRACE LVL	408.969	3781.375	0.000
WATER TANK LVL	0.000	400.429	0.000
SUMMARY	40558.076	7734.368	497.121
FAR AREA	40558.076		Sqm
NON FAR AREA	7734.368		Sqm
SERVICE AREA	497.121		Sqm
TOTAL GROUND COVERAGE	12049.267		Sqm

SYMBOL	DESCRIPTION	HEIGHT
⊙	ABOVE FALSE CEILING DETECTOR	CEILING
⊙	ABOVE FALSE CEILING DETECTOR	CEILING
⊙	HEAT DETECTOR	CEILING
⊙	MANUAL CALL POINT	1200MM
⊙	TELEPHONE JACK	1200MM
⊙	HOTTER	2150MM
⊙	RESPONSE INDICATOR	CEILING

NOTE:- THE DISTANCE BETWEEN DETECTOR TO THE DETECTOR SHALL BE 6.5 TO 7 METER

OWNER,S NAME :
Vibrant infratech Pvt. Ltd & others in collaboration with Union Buildmart Pvt. Ltd

Architect:
GIAN P. MATHUR AND ASSOCIATES (P) LTD.
C-55, East Of Kailash, New Delhi-110065
T: 011-46599599 / F: 011-46599512
E: info@gpmaindia.com / W: www.gpmaindia.com

Project Title:
GROUP HOUSING COLONY
UNDER (MIX LAND USE) TOD ZONE FOR
(80% GH COMPONENT & 14% COMMERCIAL COMPONENT) ON THE AREA
MEASURING 15.03125 ACRES
(LICENCE NO:106 OF 2021 DATED 16.12.2021)
AT SECTOR -113, GURUGRAM

Status: SUBMISSION DRAWING
Sheet Title: COMMERCIAL
LOWER GROUND FLOOR
PLAN & AREA DETAIL
FIRE DETECTION & FIRE FIGHTING LAYOUT
Owner's Sign: Architect's Sign

GIAN P. MATHUR
B. Arch., M. Sc., I.I.A.
CA No. 505769

SCALE: 1:450
DATE: DWG. No.
SD/FD/M3M-113/COMM/101

V Consulting
Fire Consulting
Fire Fighting, Electrical & Ventilation
S-55, Basement
Sector 113, Gurugram

CERTIFIED THAT THESE PLANS ARE AS PER ORIGINAL PLANS APPROVED BY DG, TCP, CHANDIGARH VIDE MEMO NO. LC-4175/JE (DS)/2022/27733 DATED: 12-09-2022
GIAN P. MATHUR
B. Arch., M. Sc., I.I.A.
CA No. 505769
OWNER SIG. ARCHITECT SIG.