



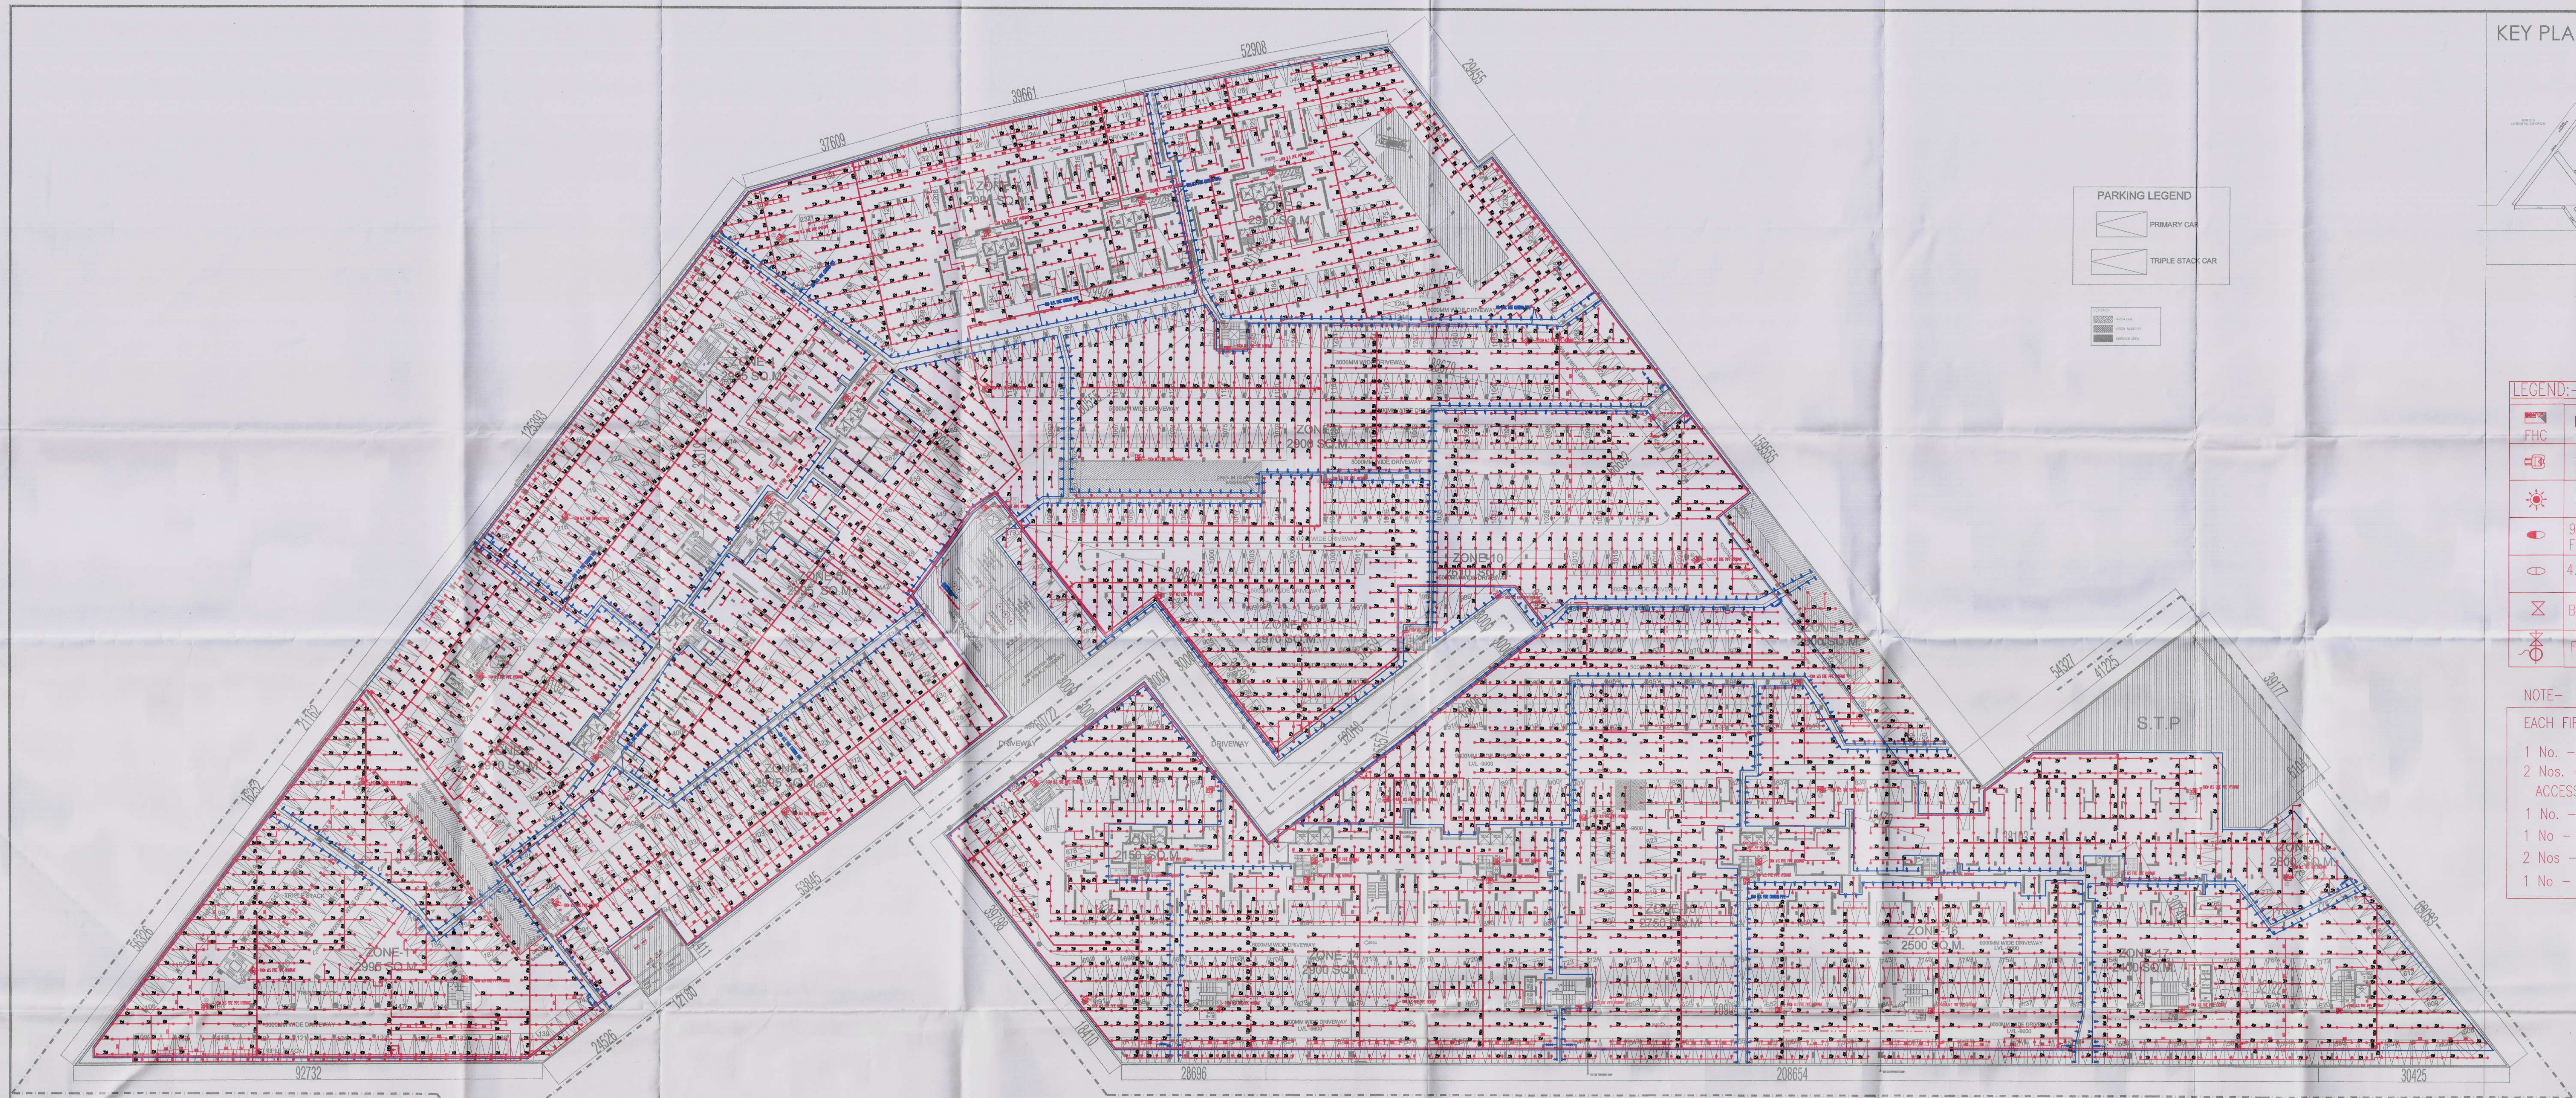

KEY PLAN

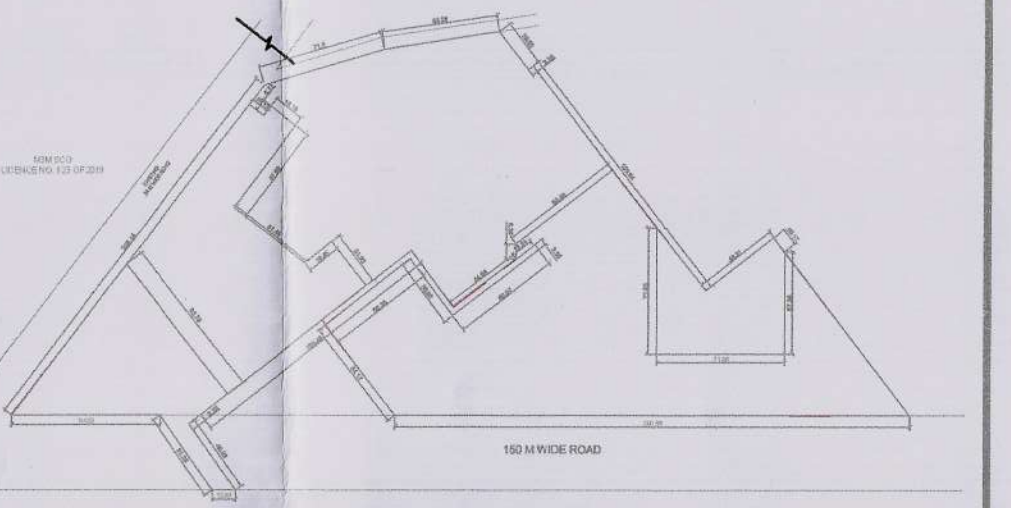

LEGEND:-

	FIRE HOSE CABINET
	SIDE WALL SPRINKLER
	UP RIGHT SPRINKLER
	9 Ltr. WATER GAS PRESSURE TYPE FIRE EXTINGUISHER
	4.5 kg CO ₂ TYPE FIRE EXTINGUISHER
	BUTTER FLY VALVE
	FLOW INDICATING SWITCH

NOTE:-

- EACH FIRE HOSE CABINET SHALL CONSIST OF
- 1 No. - GUNMETAL SINGLE HEADED HYDRANT
 - 2 Nos. - FIRE HOSES 63mm 15M LONG WITH ACCESSORIES.
 - 1 No. - SHORT BRANCH
 - 1 No. - FIRST AID HOSE REEL
 - 2 Nos. - FIRE EXTINGUISHERS
 - 1 No. - FIRE MAN'S AXE.

OWNER,S NAME :

Vibrant infratech Pvt. Ltd & others in collaboration with Union Buildmart Pvt. Ltd

Architect:

GIAN P. MATHUR AND ASSOCIATES (P) LTD.
C-55, East Of Kailash, New Delhi-110065
T: 011-46599599 / F: 011-46599512
ARCHITECTS & PLANNERS E: info@gpmdia.com / W: www.gpmdia.com

Project Title:

GROUP HOUSING COLONY
UNDER (MIX LAND USE) TOD ZONE FOR
(86% GH COMPONENT & 14%
COMMERCIAL COMPONENT) ON THE AREA
MEASURING 15.03125 ACRES
(LICENCE NO. 106 OF 2021, DATED 16.12.2021)
AT SECTOR -113, GURUGRAM

Status

SUBMISSION DRAWING

Sheet Title

LOWER BASEMENT PLAN
FIRE FIGHTING LAYOUT

Owner's Sign

Architect's Sign

CERTIFIED THAT THESE PLANS
ARE AS PER ORIGINAL PLANS
APPROVED BY DG, TCP,
CHANDIGARH VIDE MEMO NO.
LC-41175/3E (DS)/2022/
27733.

DATED: 12-08-2022

GIAN P. MATHUR
B. Arch., M.C.A., I.I.A
CA No. 802759
ARCHITECT

OWNER SIG.

GIAN P. MATHUR
B. Arch., M.C.A., I.I.A
CA No. 802759

DATE:

DWG. No.

SD/AR/M3M-113/BASE-001

Consulting
Consultant
(Fire Fighting, Electrical & Ventilation)
3-50, Basement
Sector 113, Gurugram, New Delhi