
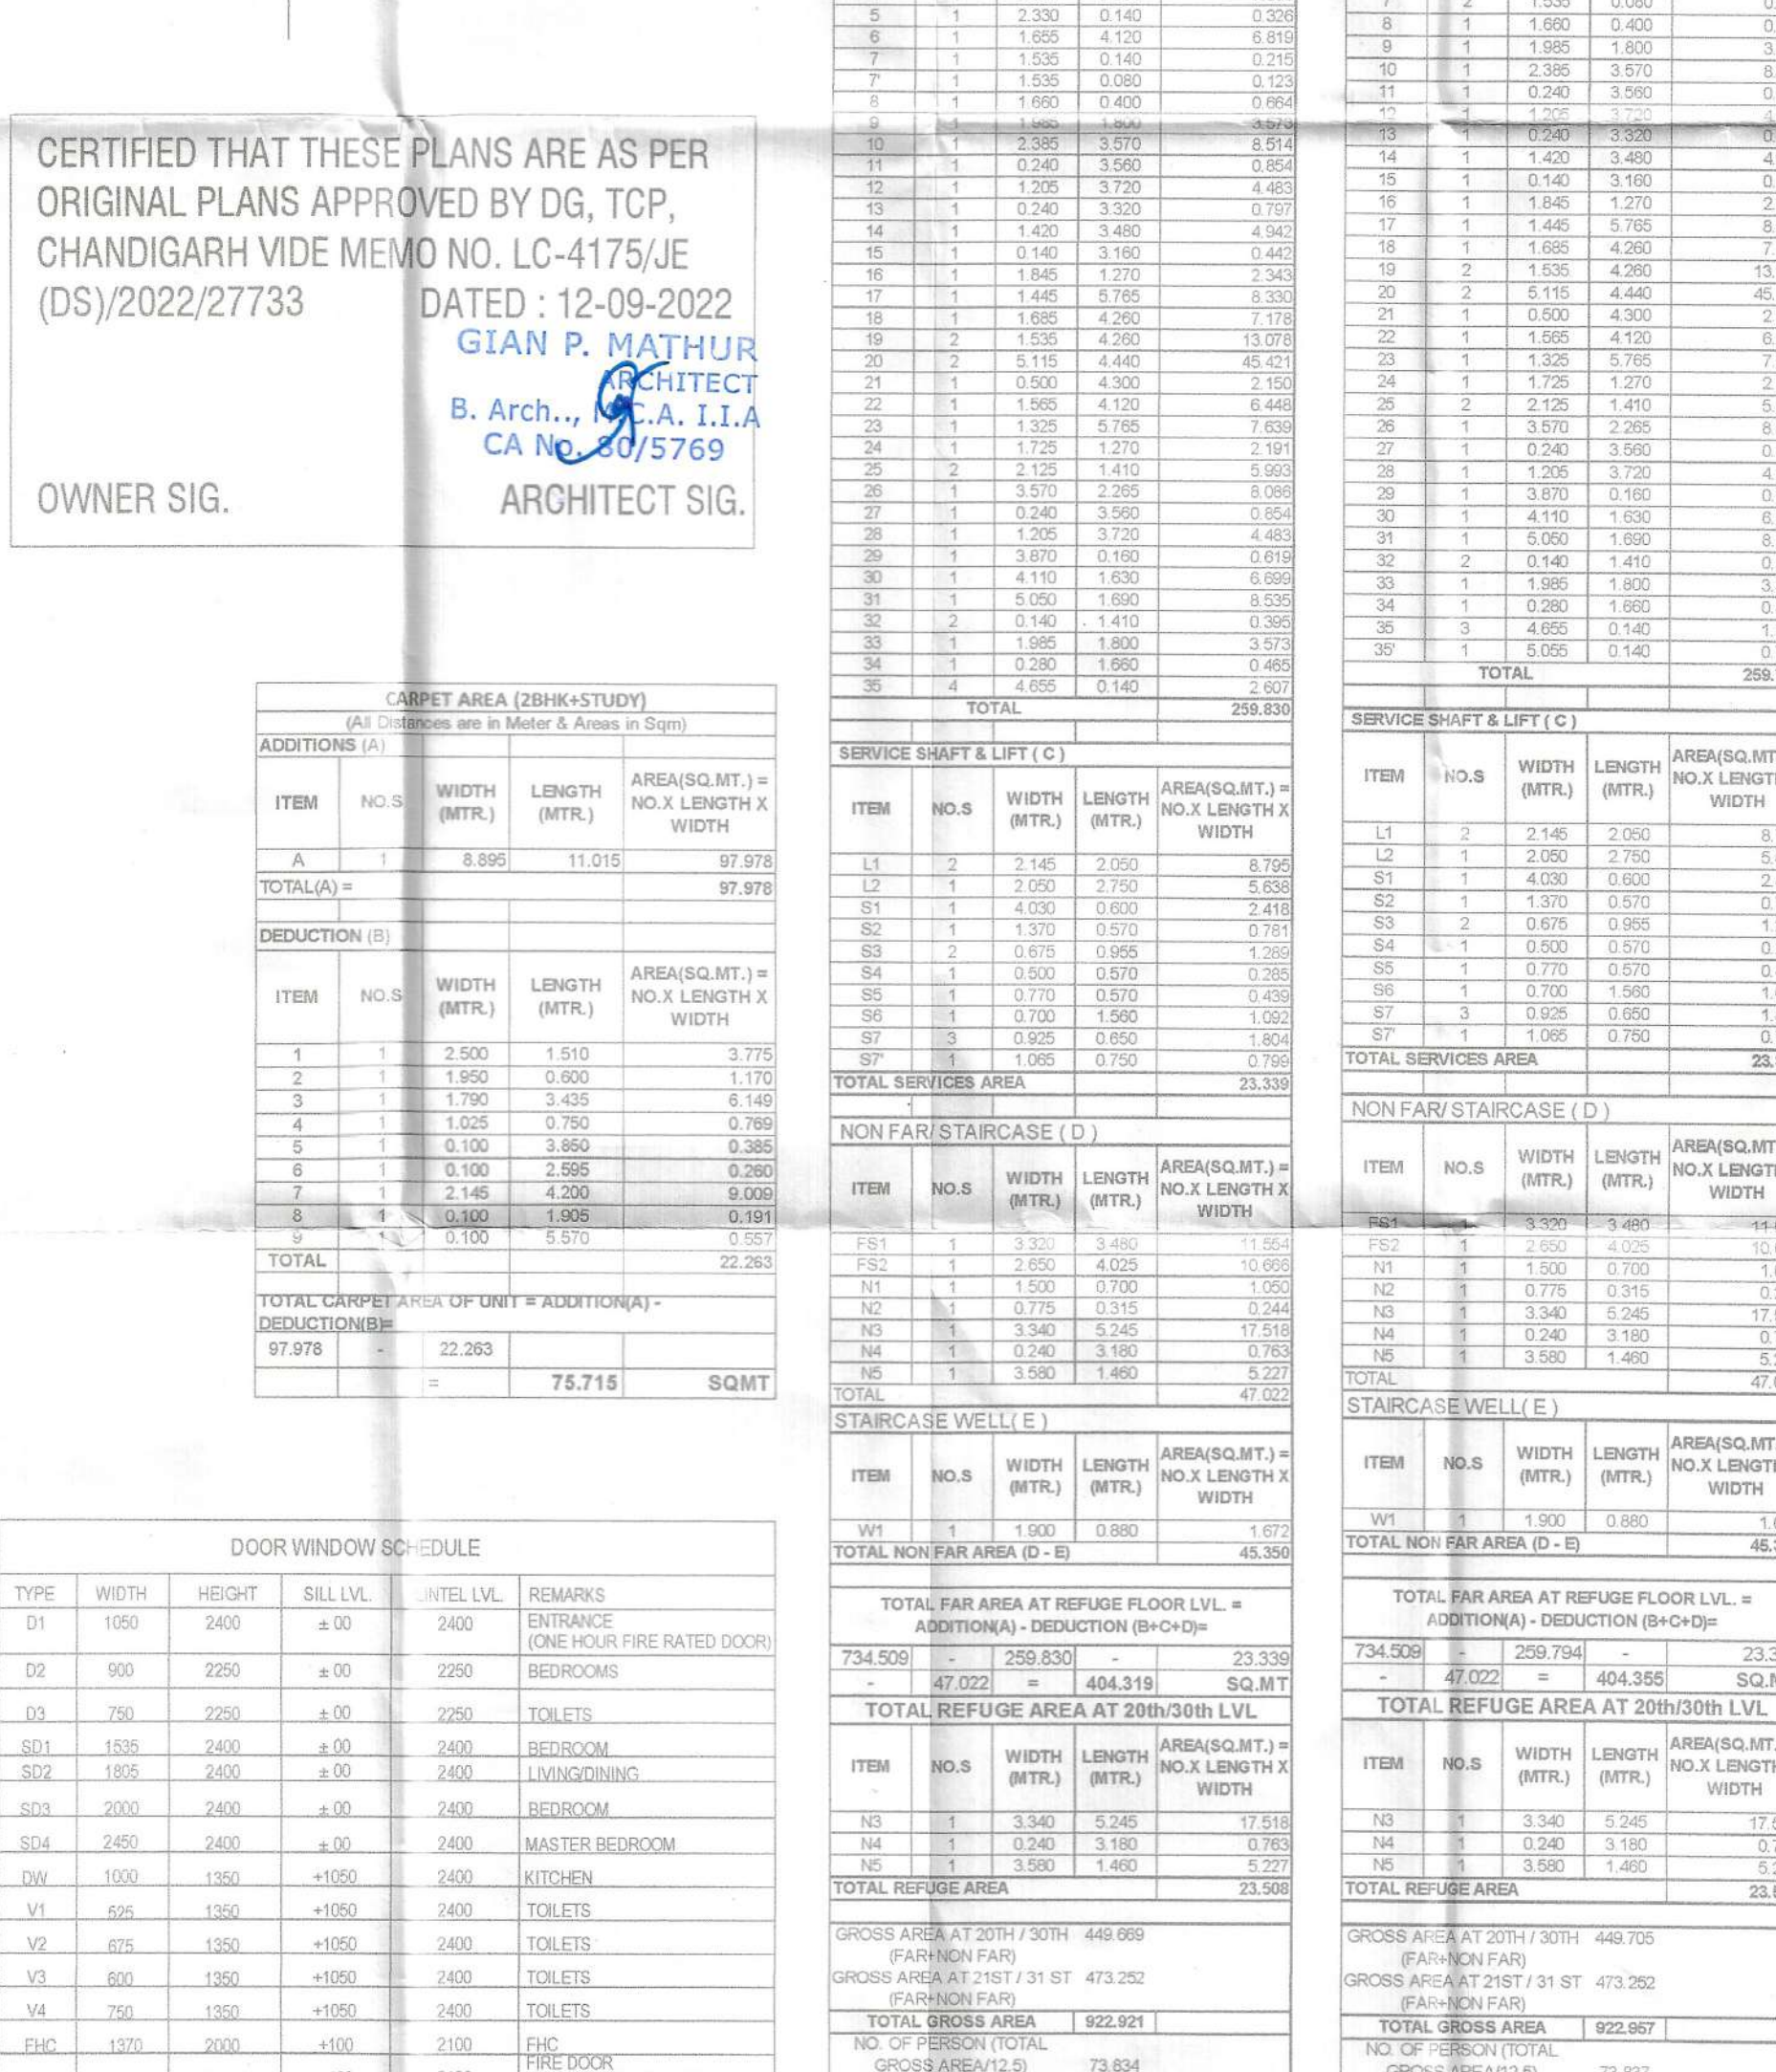
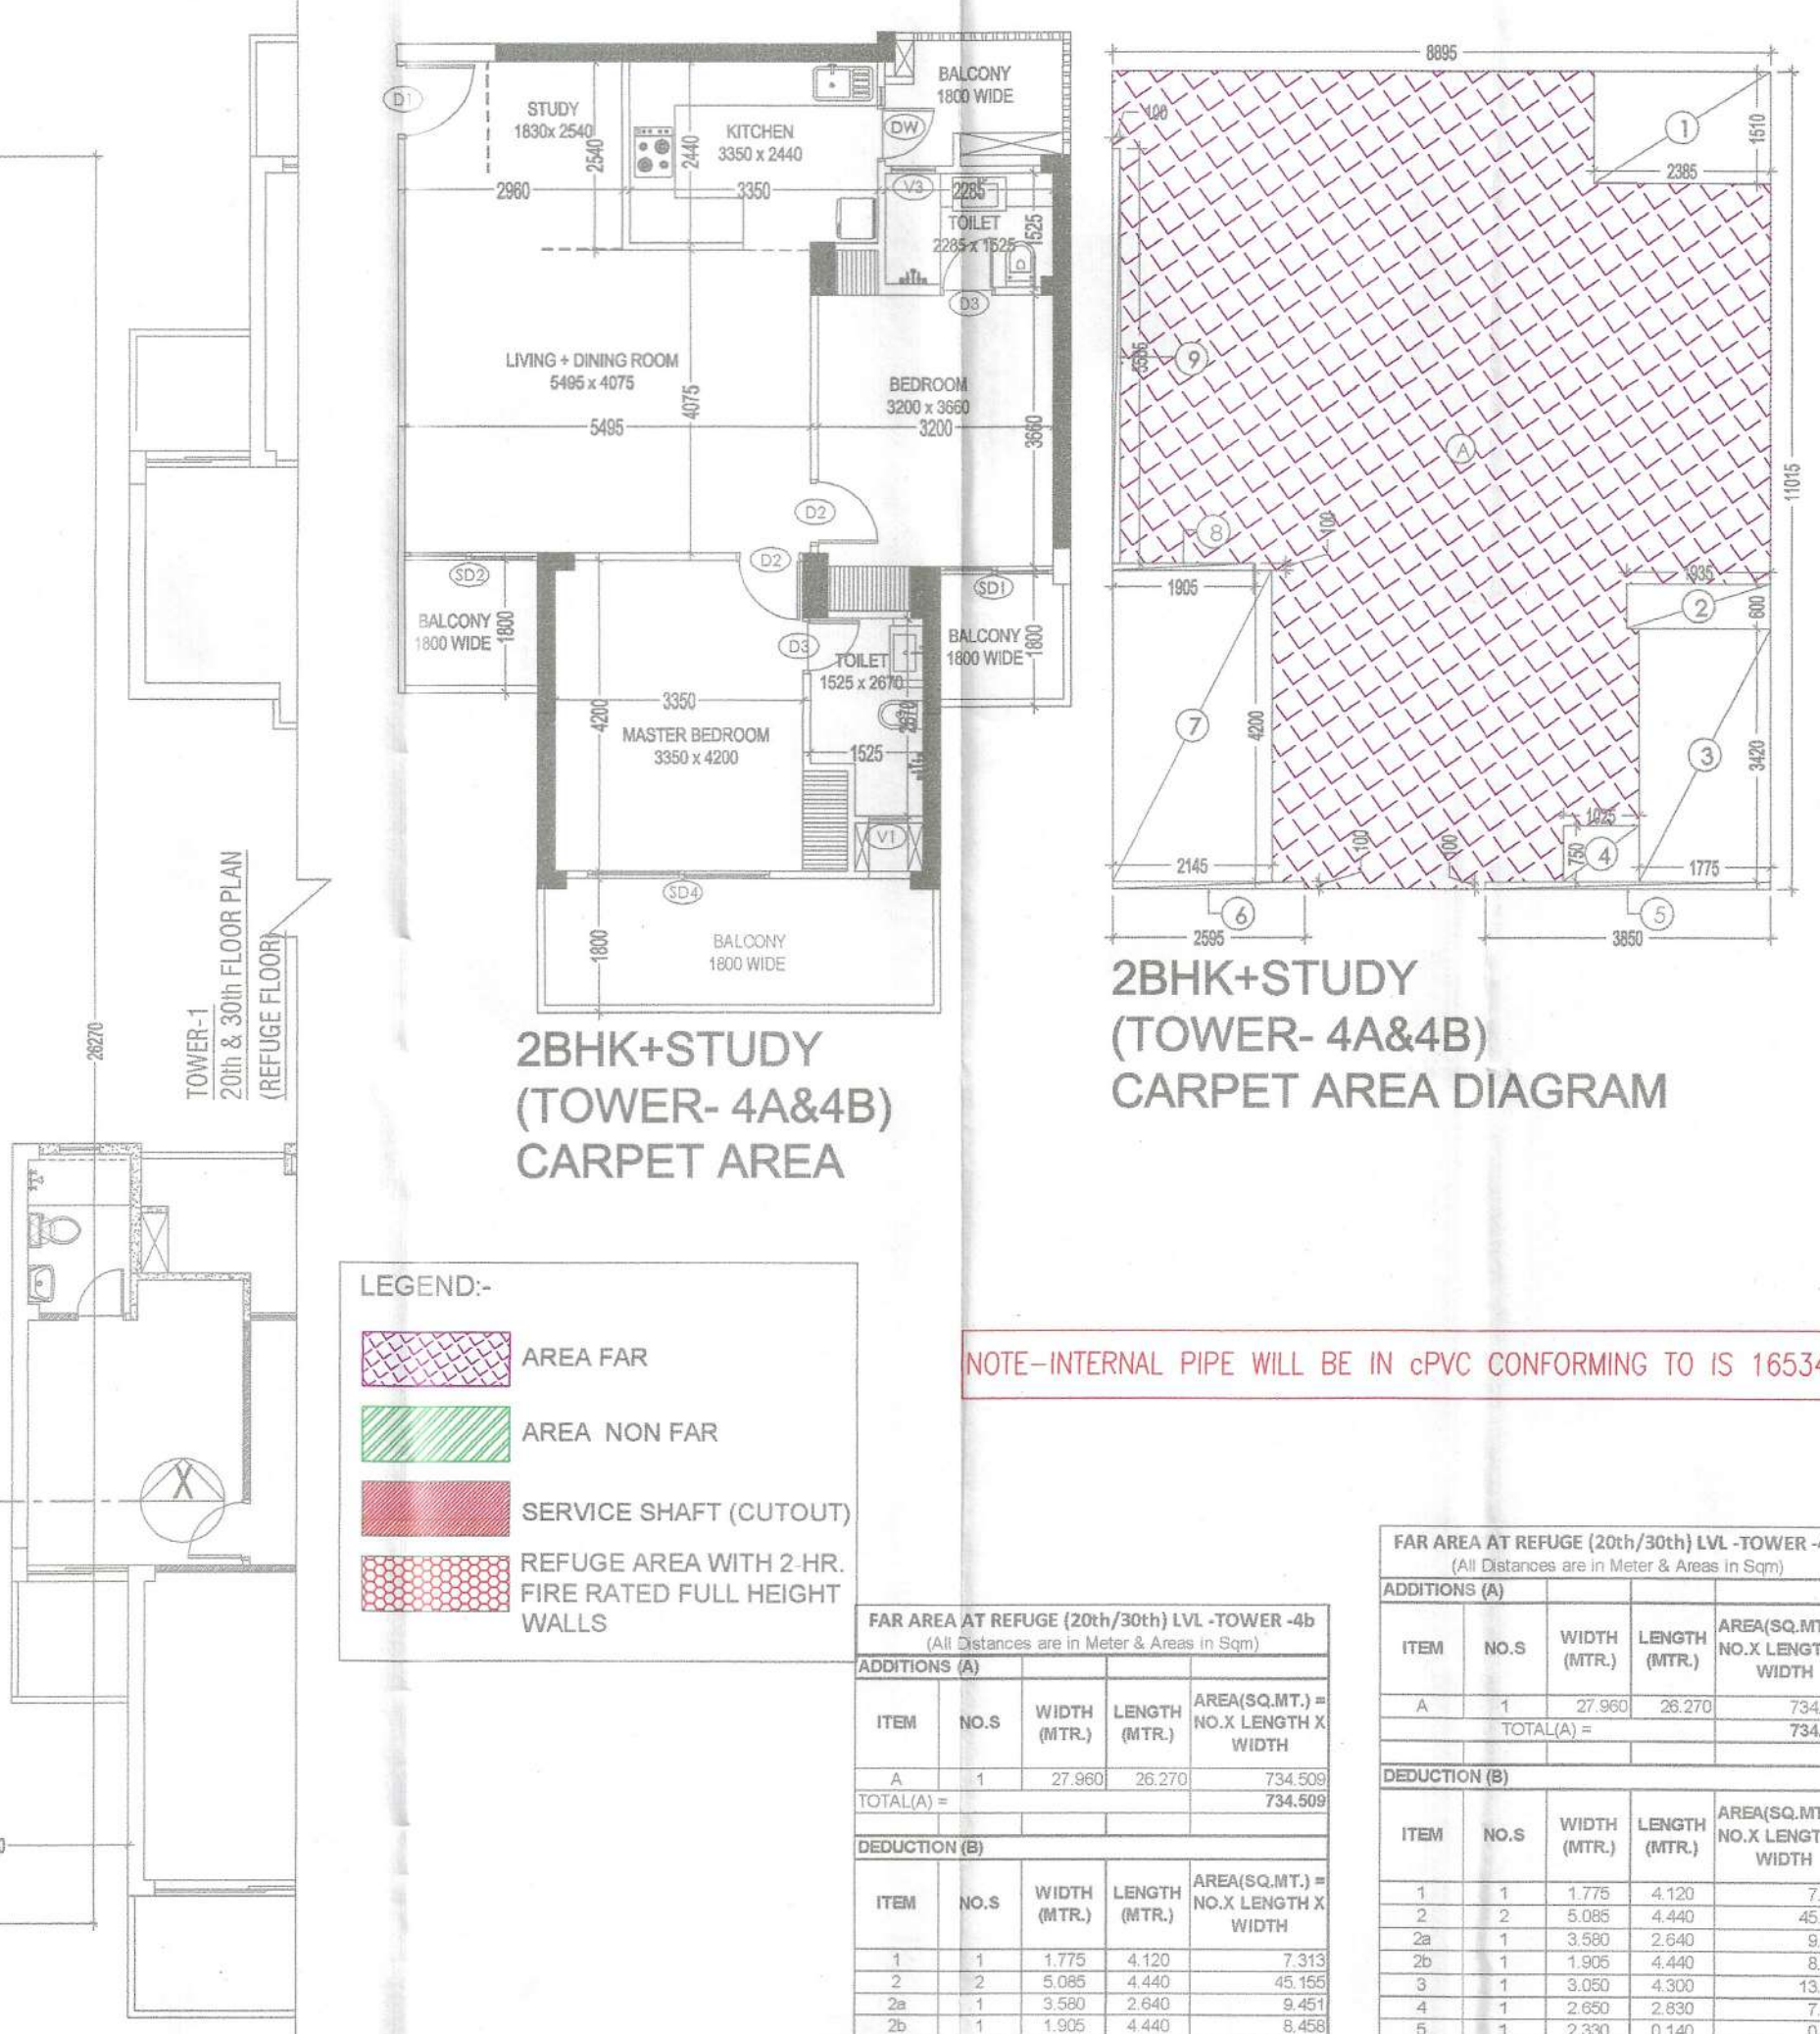
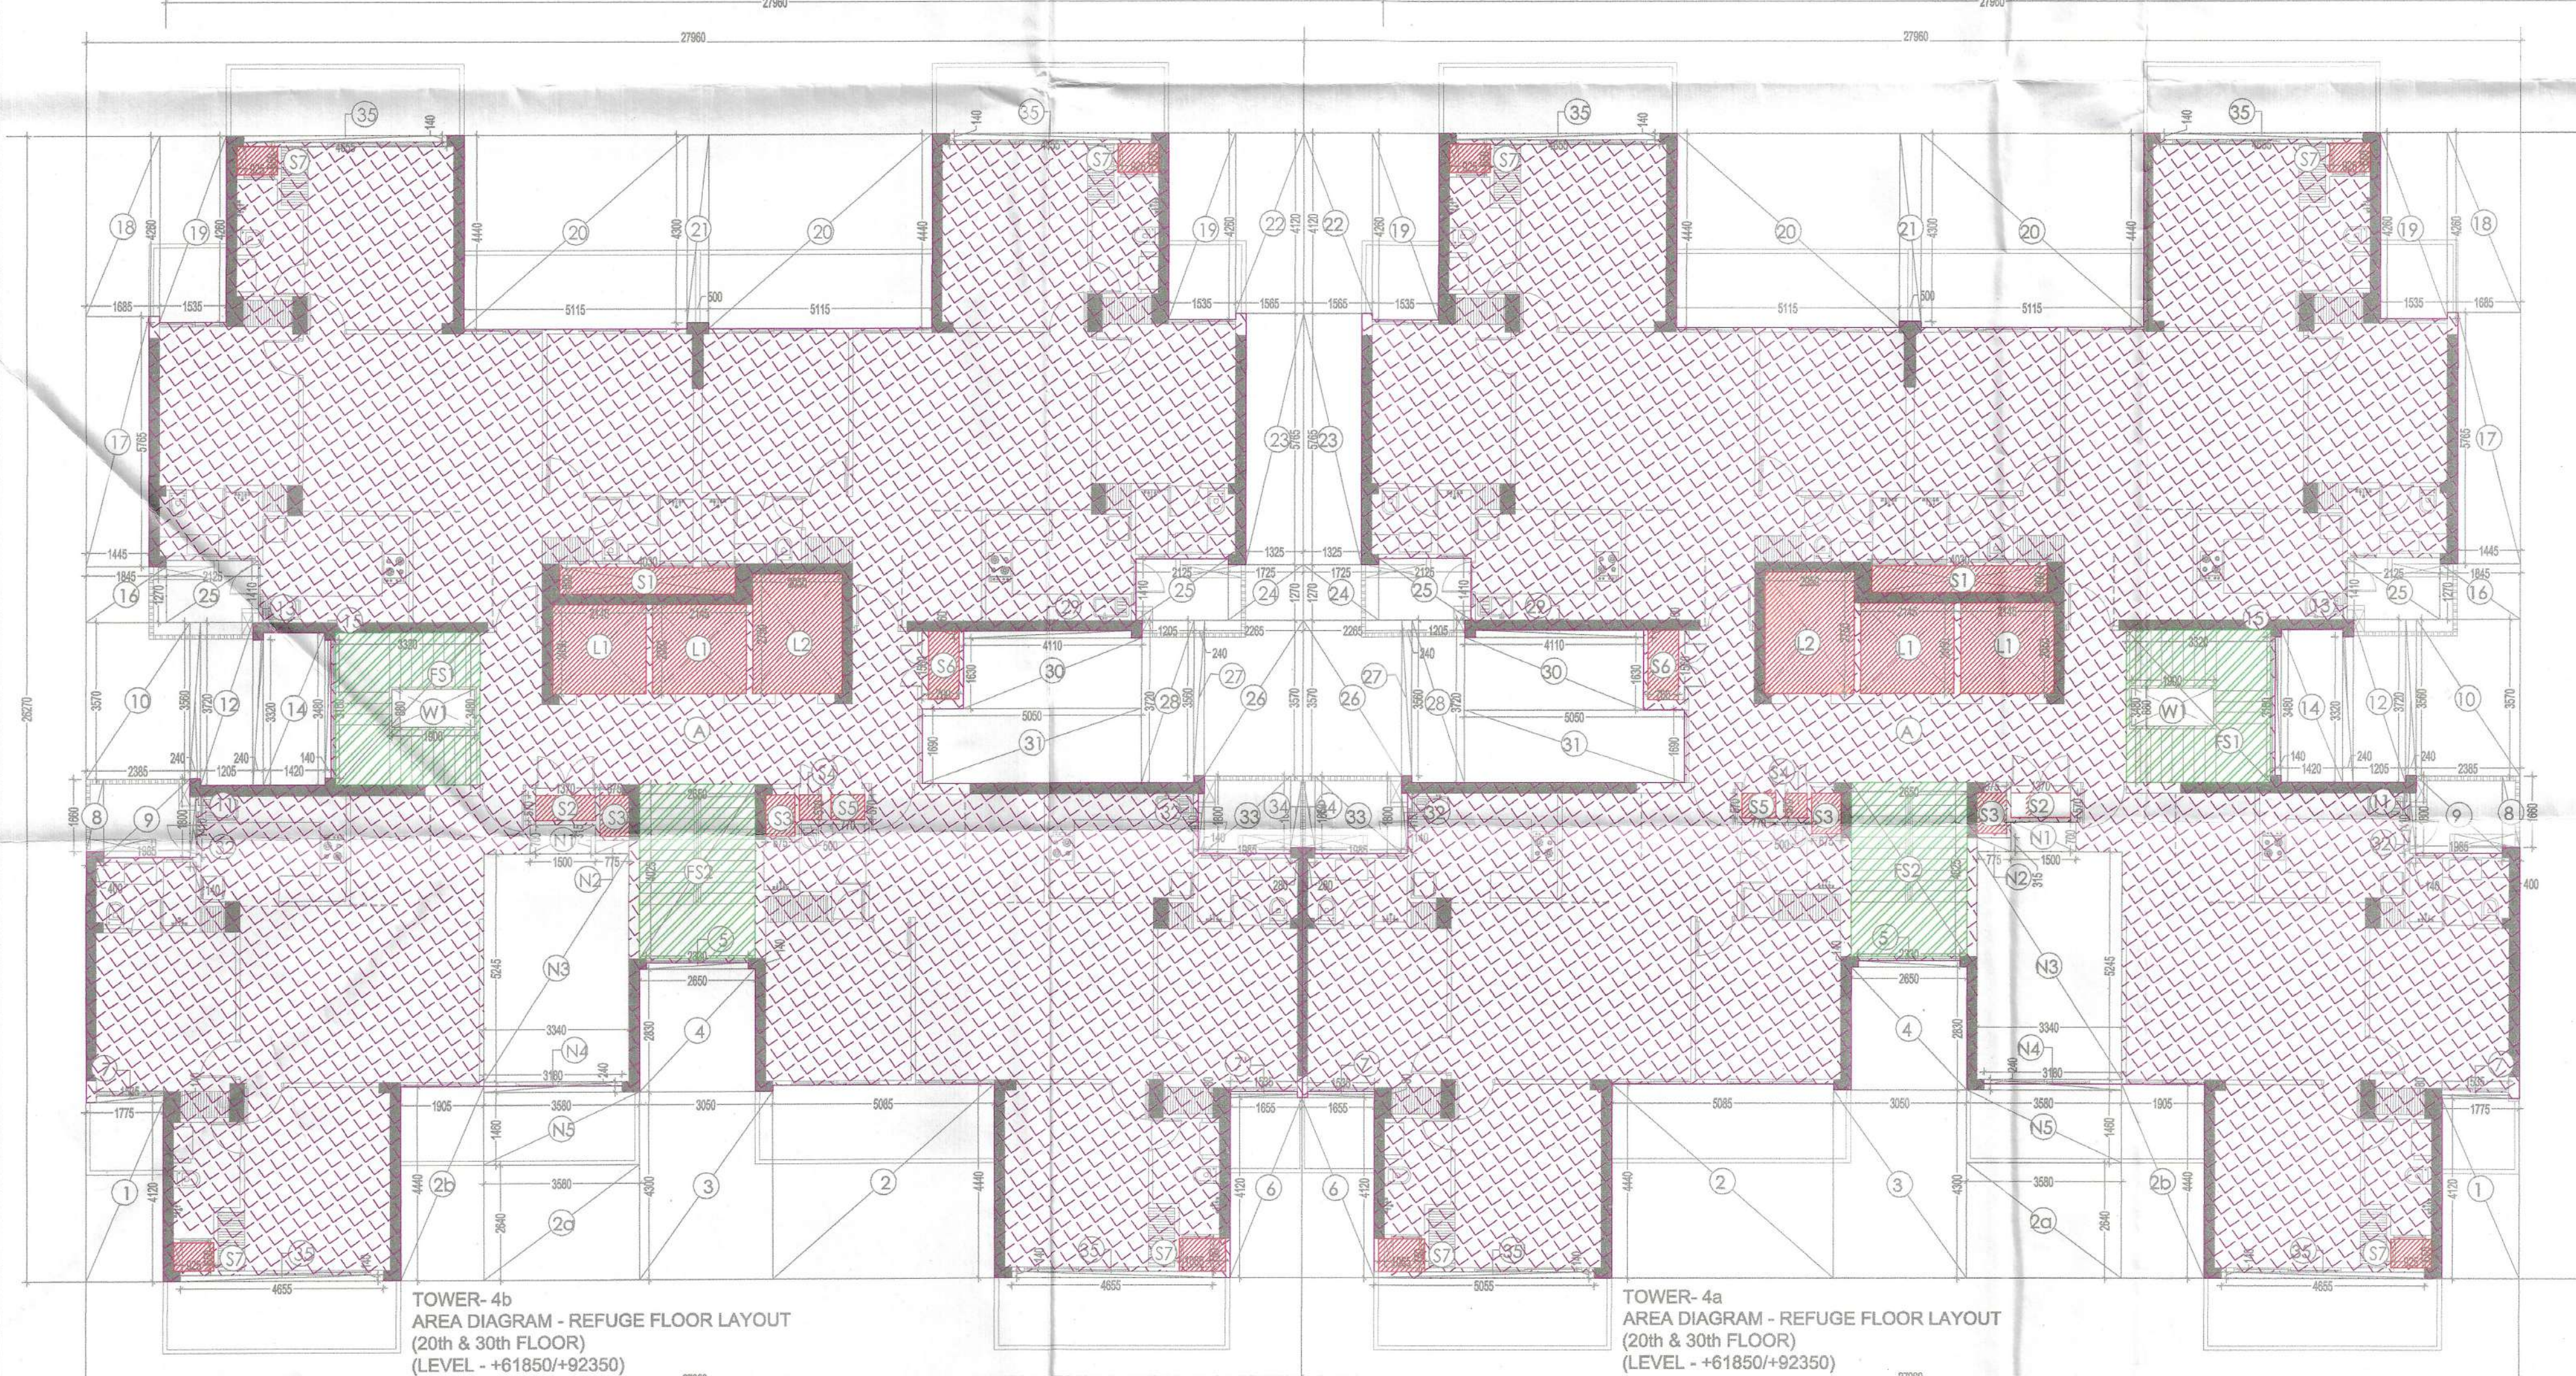


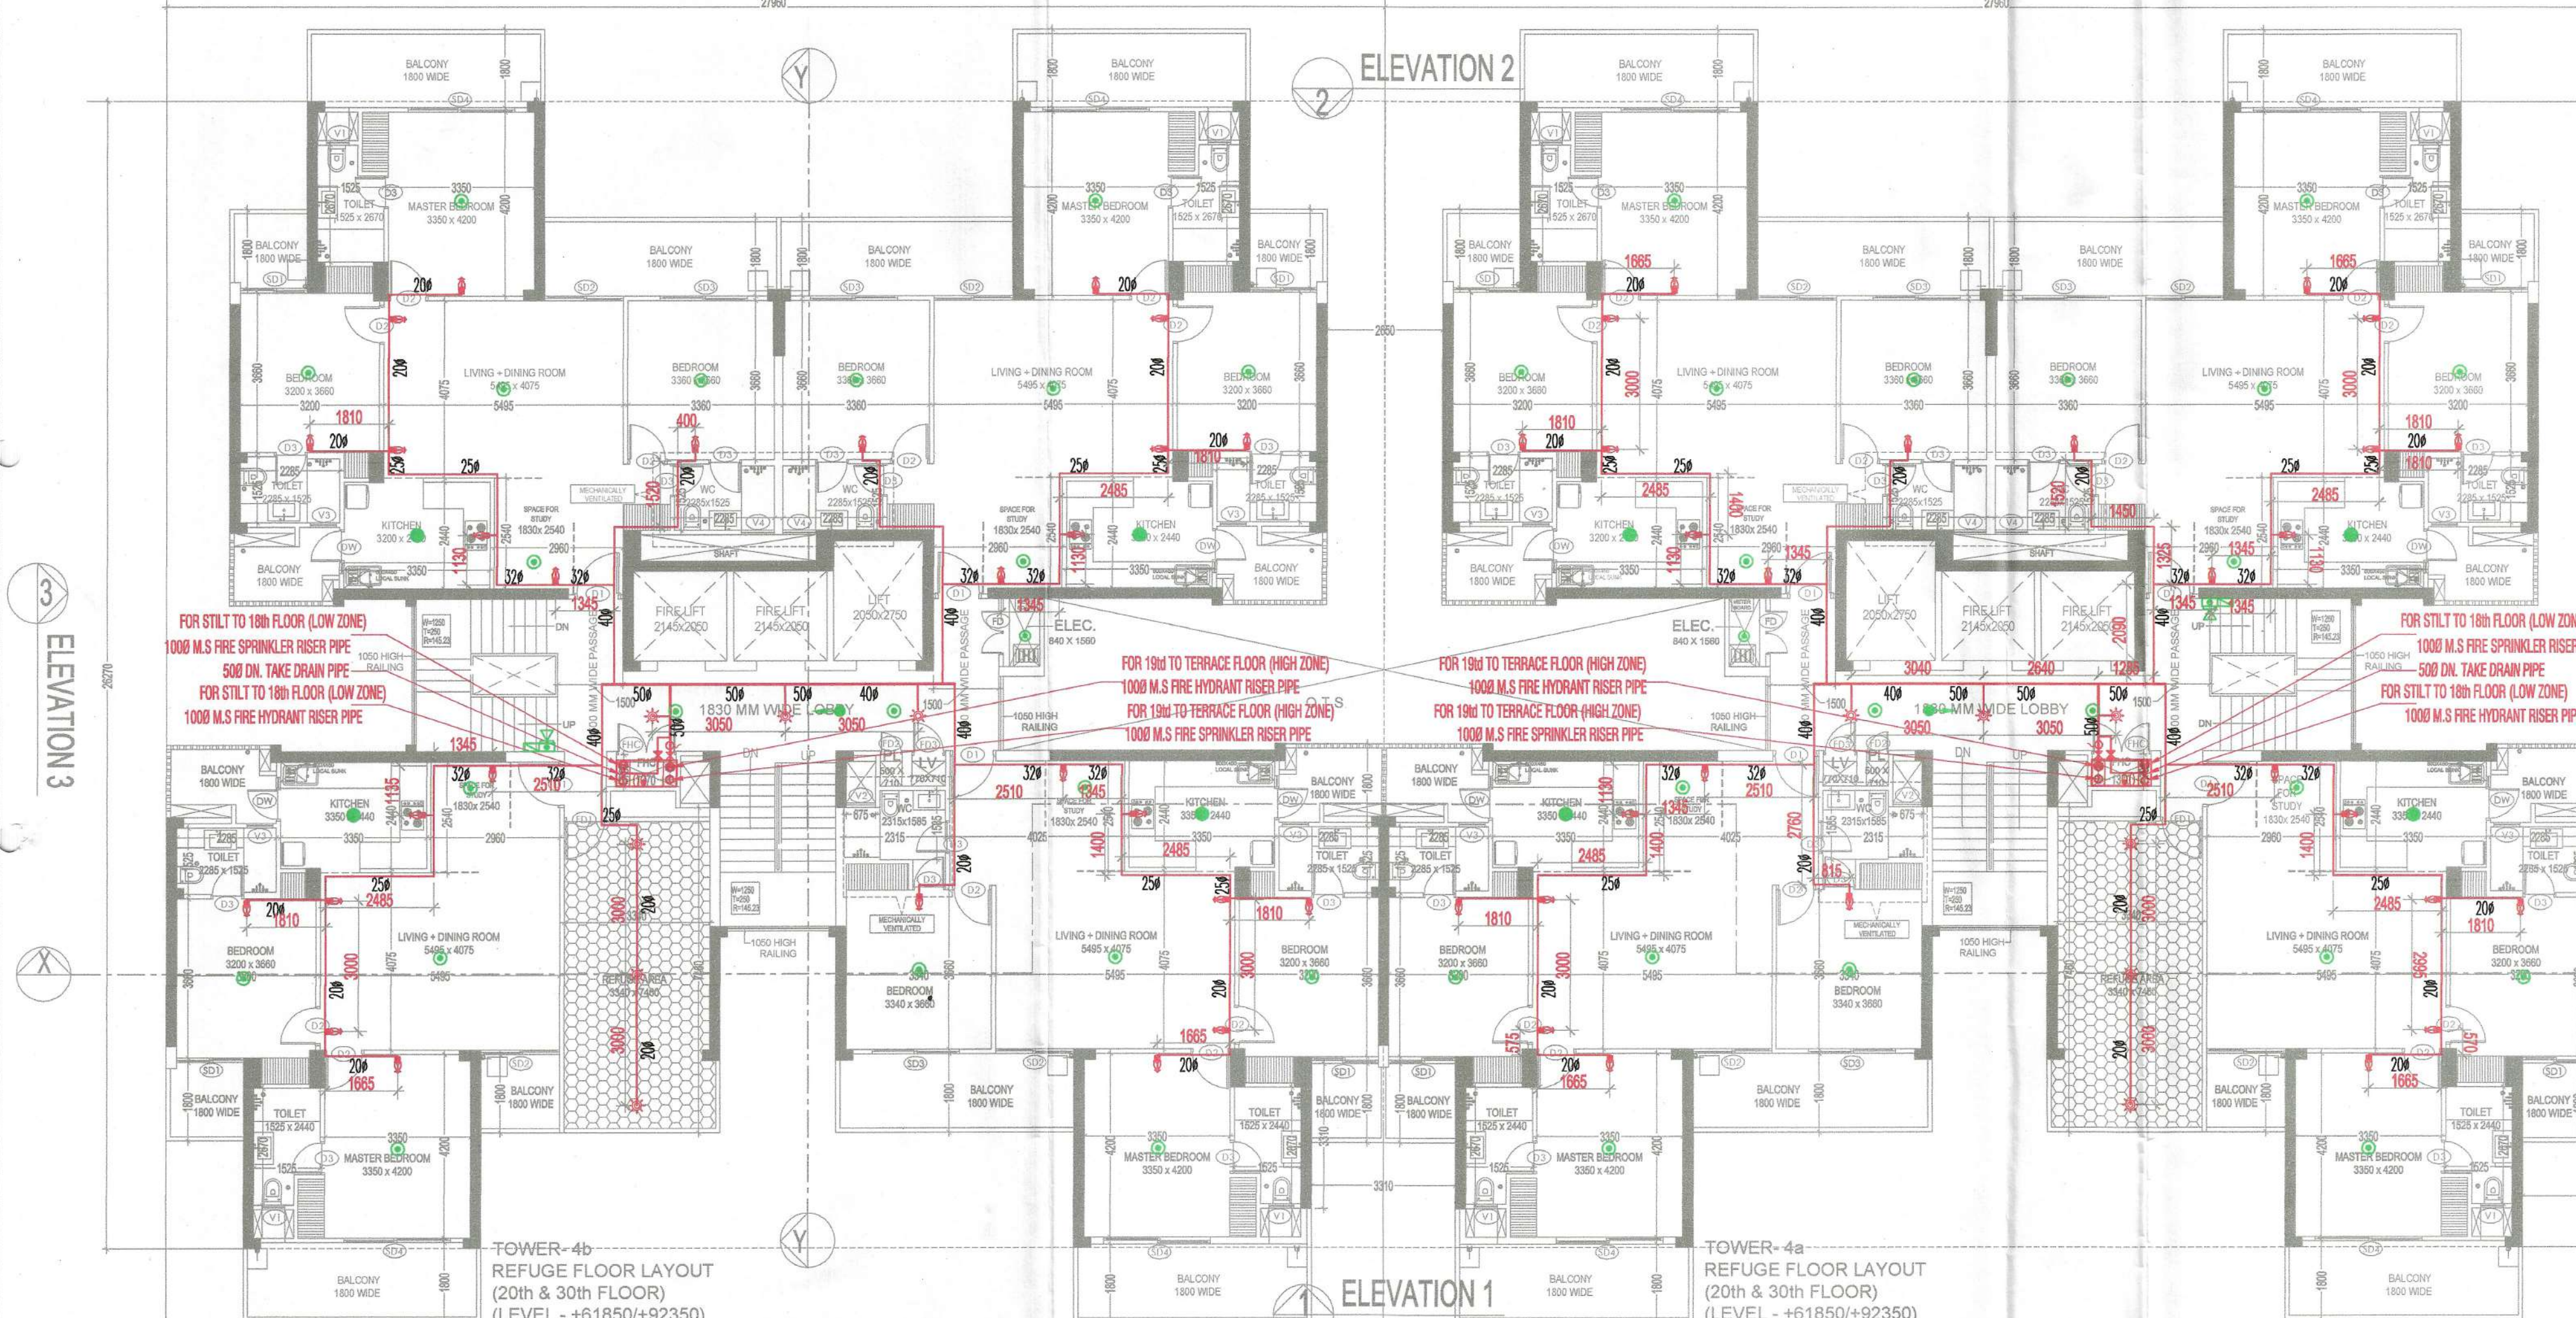

Key Plan

LEGEND:-

SYMBOL	DESCRIPTION	HEIGHT
SMOKE DETECTOR	SMOKE DETECTOR	CEILING
HEAT DETECTOR	HEAT DETECTOR	CEILING
MANUAL CALL POINT	MANUAL CALL POINT	1200MM
TELEPHONE JACK	TELEPHONE JACK	1200MM
HOTTER	HOTTER	2150MM
EXIT SIGN	EXIT SIGN	CEILING

NOTE:- THE DISTANCE BETWEEN DETECTOR TO THE DETECTOR SHALL BE 5 TO 7 METER.

LEGEND:-

FHC	FIRE HOSE CABINET
PENDENT TYPE SPRINKLER	PENDENT TYPE SPRINKLER
SIDE WALL SPRINKLER	SIDE WALL SPRINKLER
9 Ltr. WATER GAS PRESSURE TYPE FIRE EXTINGUISHER	9 Ltr. WATER GAS PRESSURE TYPE FIRE EXTINGUISHER
4.5 kg CO ₂ TYPE FIRE EXTINGUISHER	4.5 kg CO ₂ TYPE FIRE EXTINGUISHER
BUTTER FLY VALVE	BUTTER FLY VALVE
FLOW INDICATING SWITCH	FLOW INDICATING SWITCH

NOTE:-

EACH FIRE HOSE CABINET SHALL CONSIST OF

- 1 No. - GUNMETAL SINGLE HEADED HYDRANT
- 2 Nos. - FIRE HOSES 63mm 15M LONG WITH ACCESSORIES.
- 1 No. - SHORT BRANCH
- 1 No - FIRST AID HOSE REEL
- 2 Nos - FIRE EXTINGUISHERS
- 1 No - FIRE MAN'S AXE.

V Consulting
(Fire Consulting, Fire Fighting & Ventilation)
B-50, Basement
Sankar Nagar, New Delhi

OWNER'S NAME:
Vibrant Infratech Pvt. Ltd & Others
In Collaboration with Union Buildmart Pvt.

Architect

GIAN P. MATHUR AND ASSOCIATES (P) LTD.
C-55, East of Kailash, New Delhi-110065
T: 011-46599519 / F: 011-46599512
E: info@gpmaindia.com / W: www.gpmaindia.com

Project Title:

GROUP HOUSING COLONY
UNDER (MIX LAND USE) TOP ZONE FOR
(80% GH COMPONENT & 14% COMMERCIAL COMPONENT)
ON THE AREA MEASURING 15.03125 ACRES
(LICENCE NO. 106-07-2021, DATED 16.12.2021)
AT SECTOR -113, GURUGRAM

Status

Sheet Title: RESIDENTIAL BLOCK-Tower-4 (A & B)
REFUGE LVL LAYOUT &
AREA DETAILS
FIRE DEDICATION & FIRE FIGHTING LAYOUT

Owner's Sign

Architect's Sign

GIAN P. MATHUR
B. Arch., M. A. I. A.
CA No. 88/5769

SCALE: 1:100

DATE: DWG. No.

SD/MD/M3M-113/T-4/105