



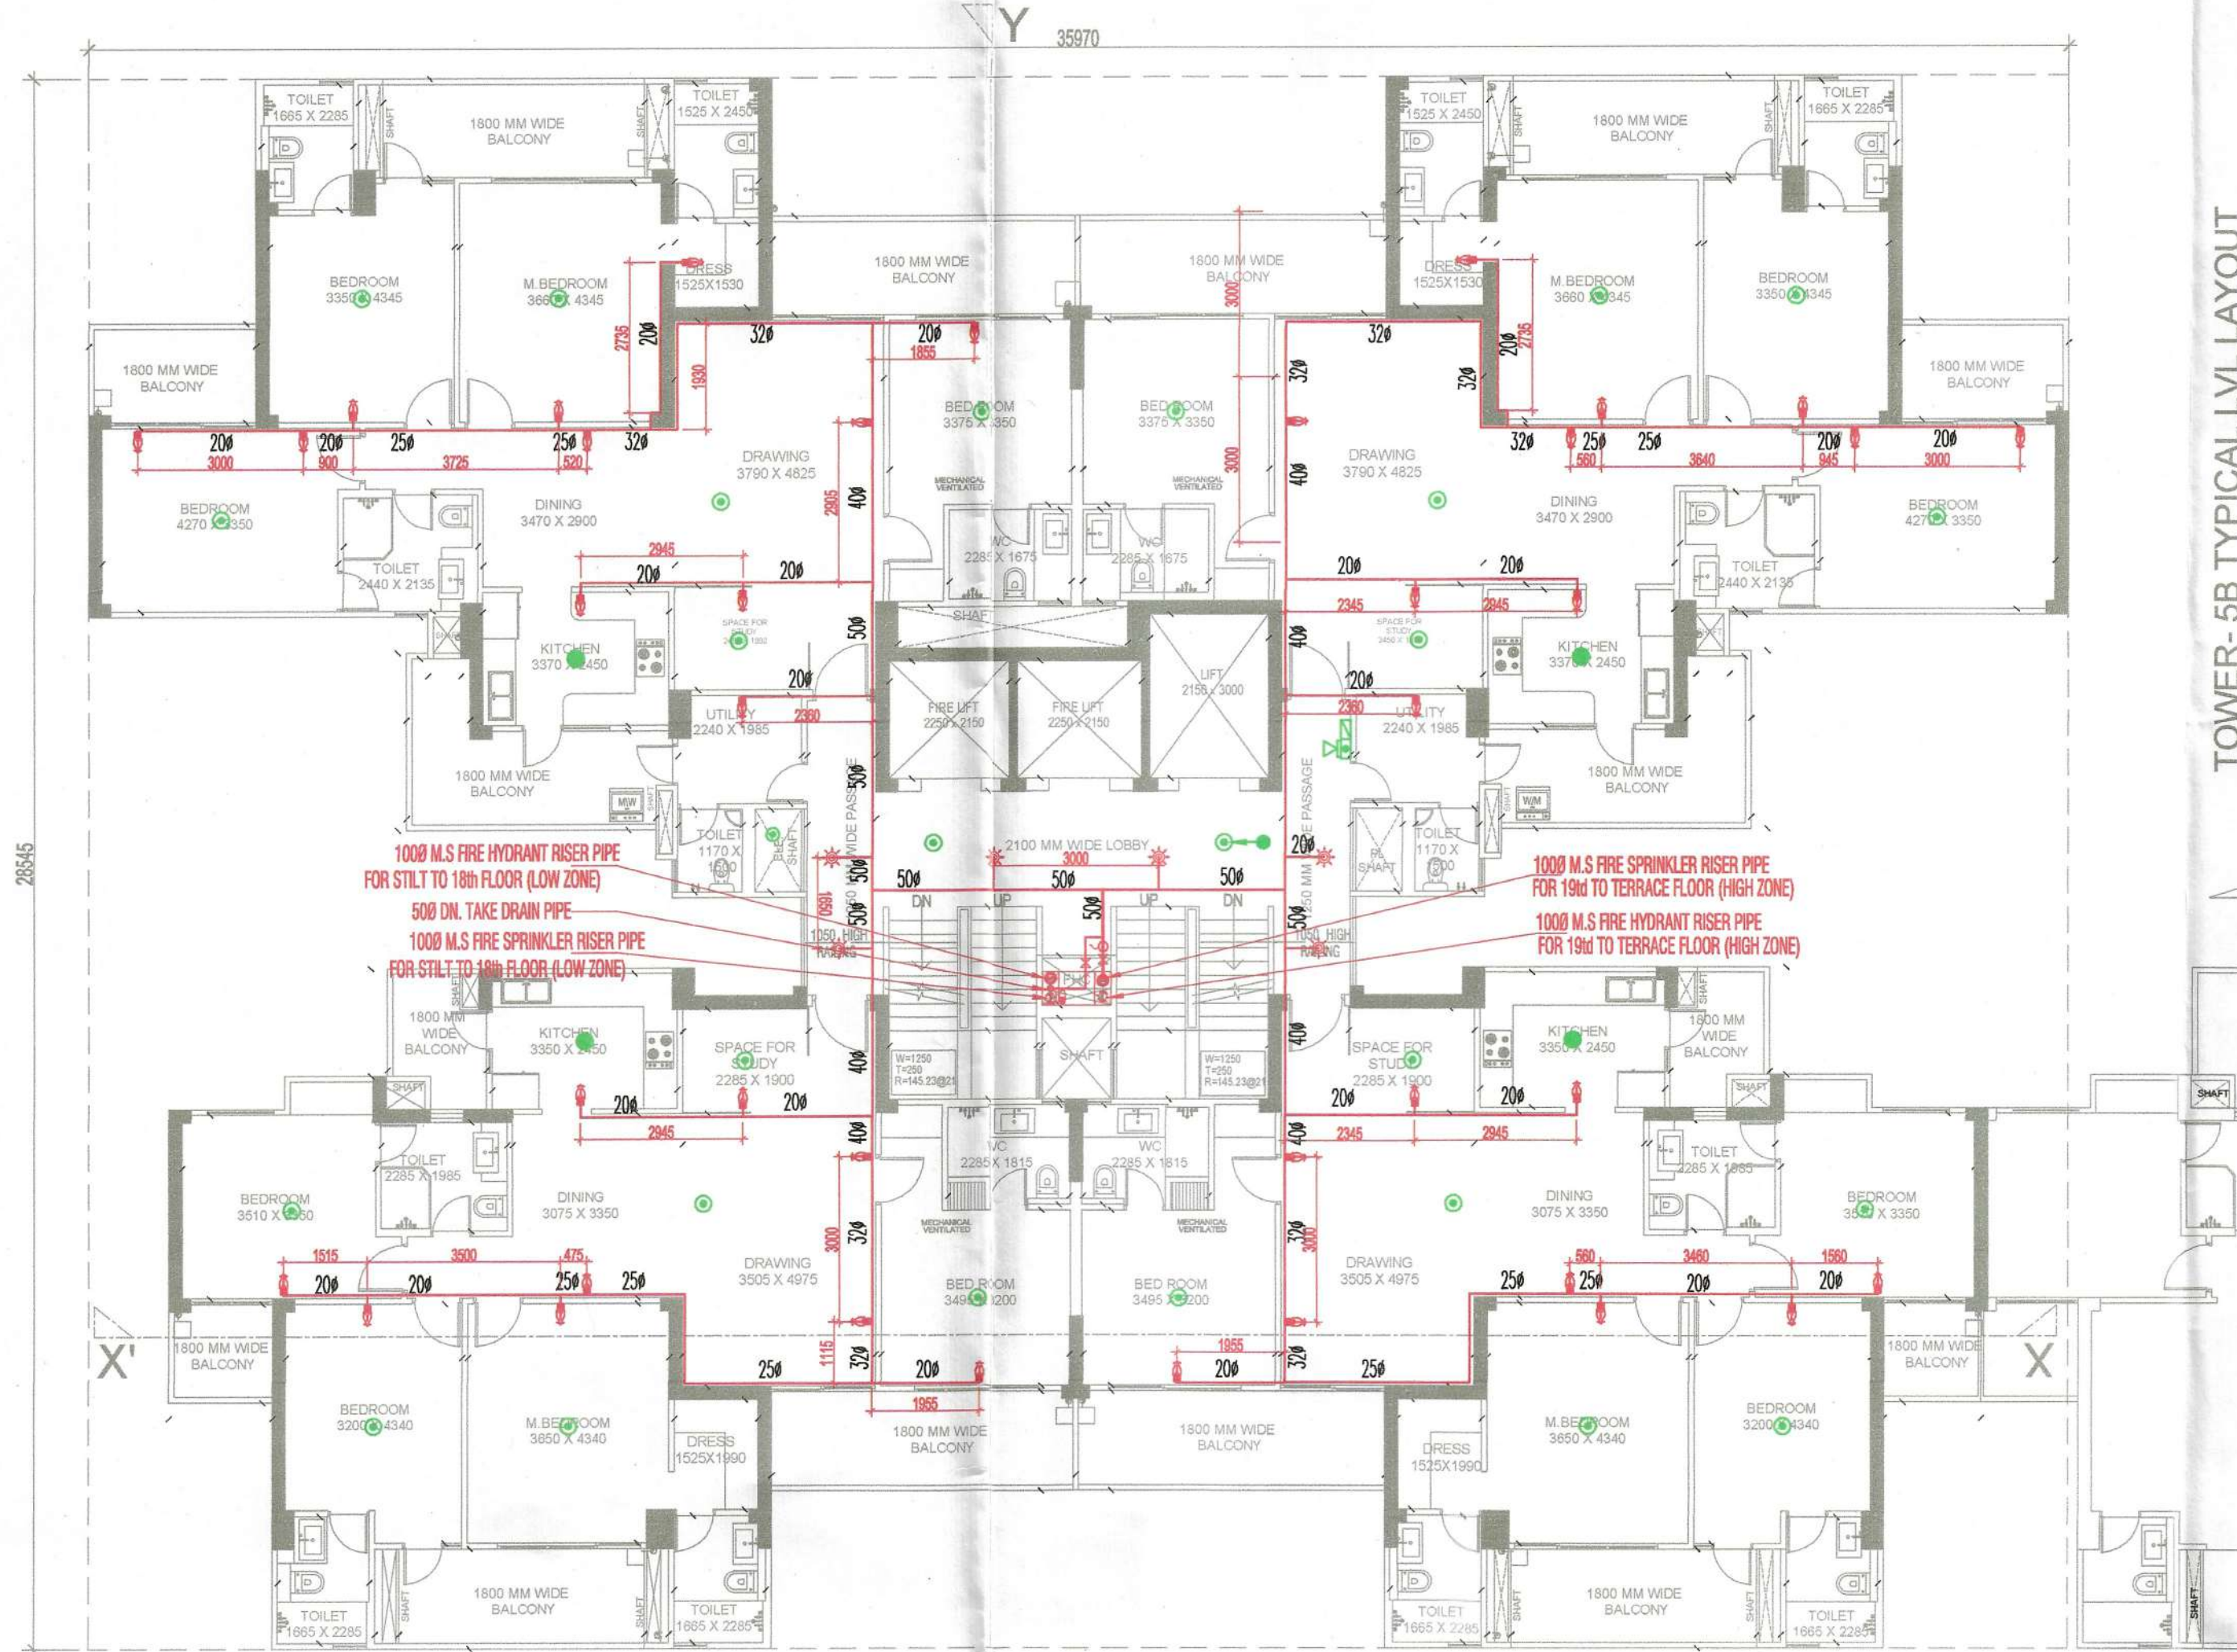


TOWER- 5A TYPICAL LVL LAYOUT
(LEVEL - 6th to 19th, 21st to 29th & 31st to 36th)

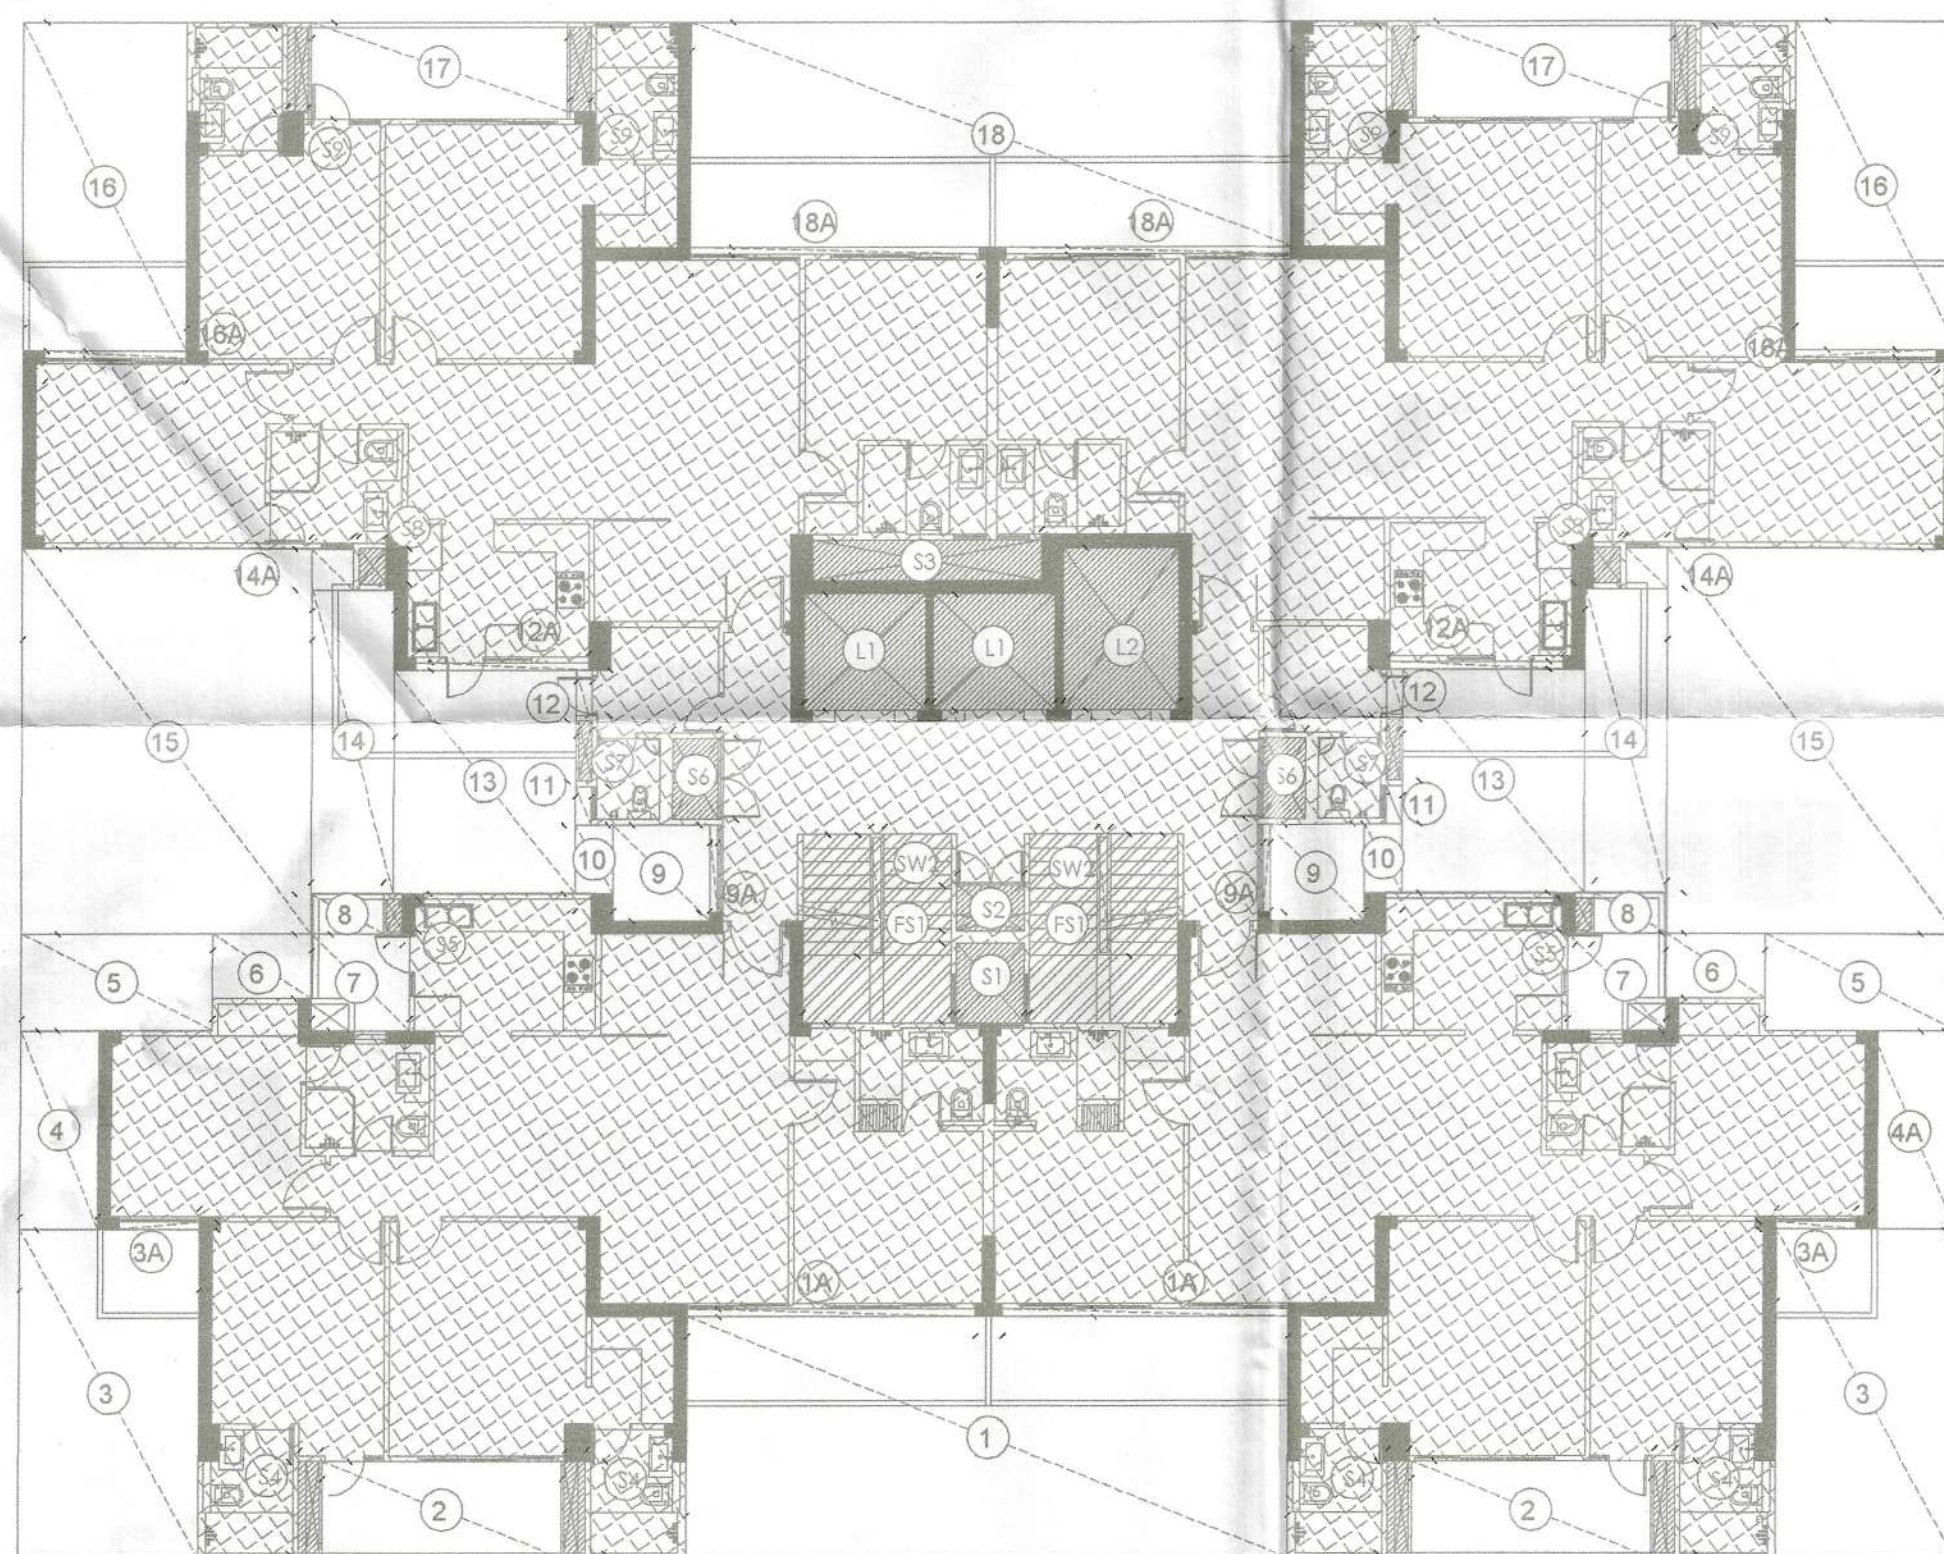


TOWER- 5A TYPICAL LVL AREA DIAGRAM
(LEVEL - 6th to 19th, 21st to 29th & 31st to 36th)


TOWER- 5B TYPICAL LVL LAYOUT
(LEVEL - 6th to 19th, 21st to 29th & 31st to 36th)

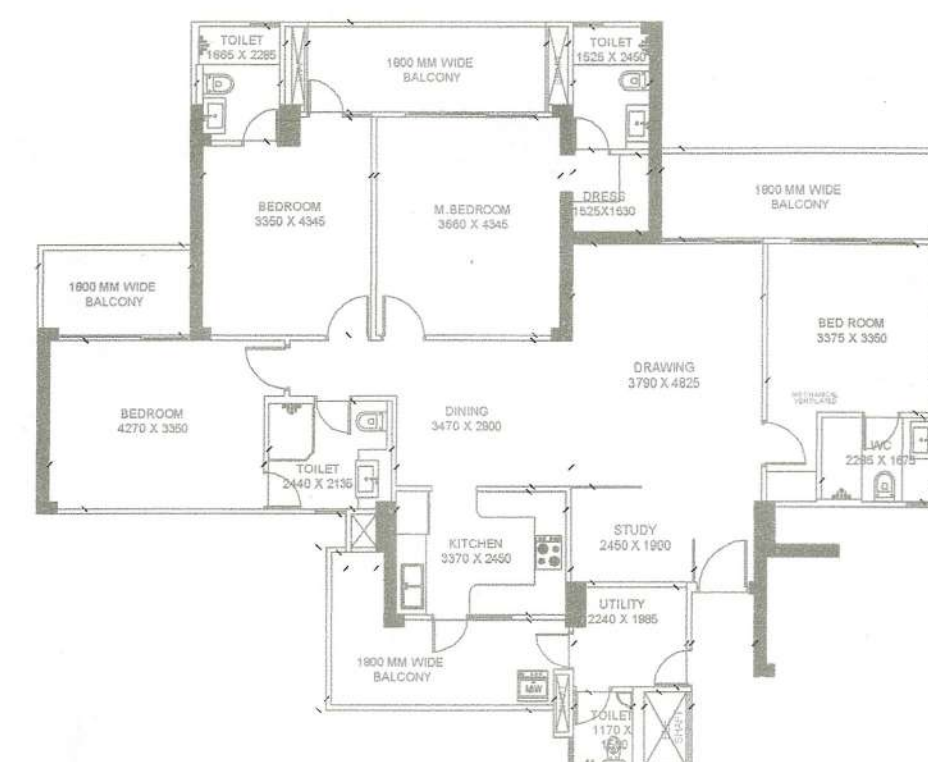


4BHK (INCLUDING 1SPR) +STUDY+UTILITY
(TOWER- 5A) CARPET AREA

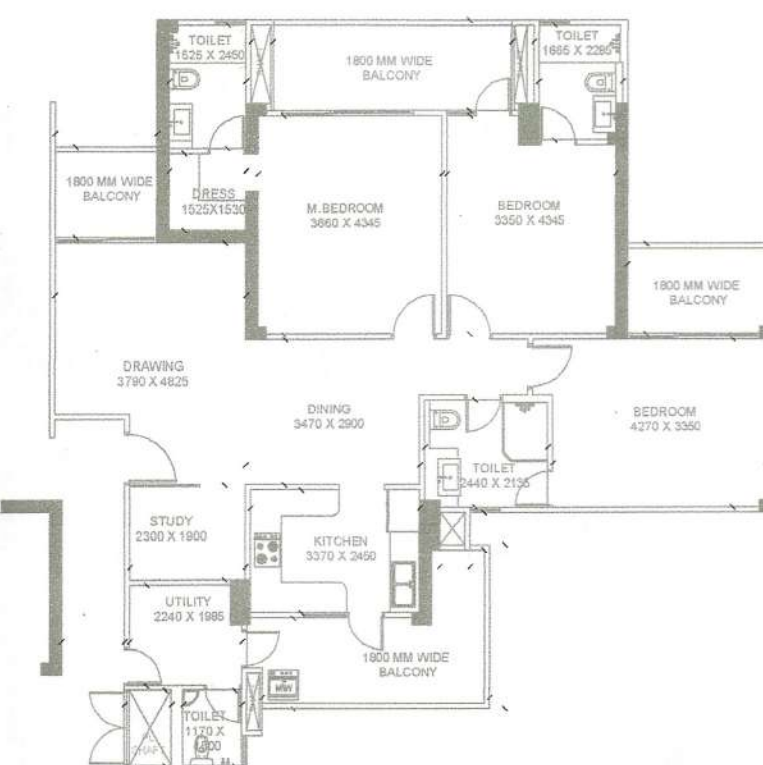


3BHK+STUDY+UTILITY (TOWER- 5A)
CARPET AREA

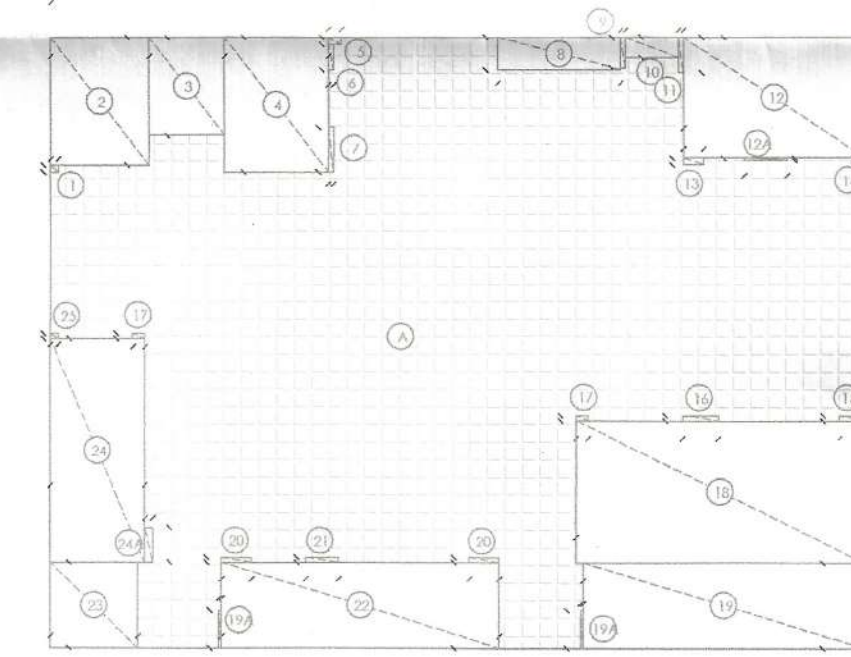


4BHK (INCLUDING 1SPR) +STUDY
(TOWER- 5A) CARPET AREA DIAGRAM

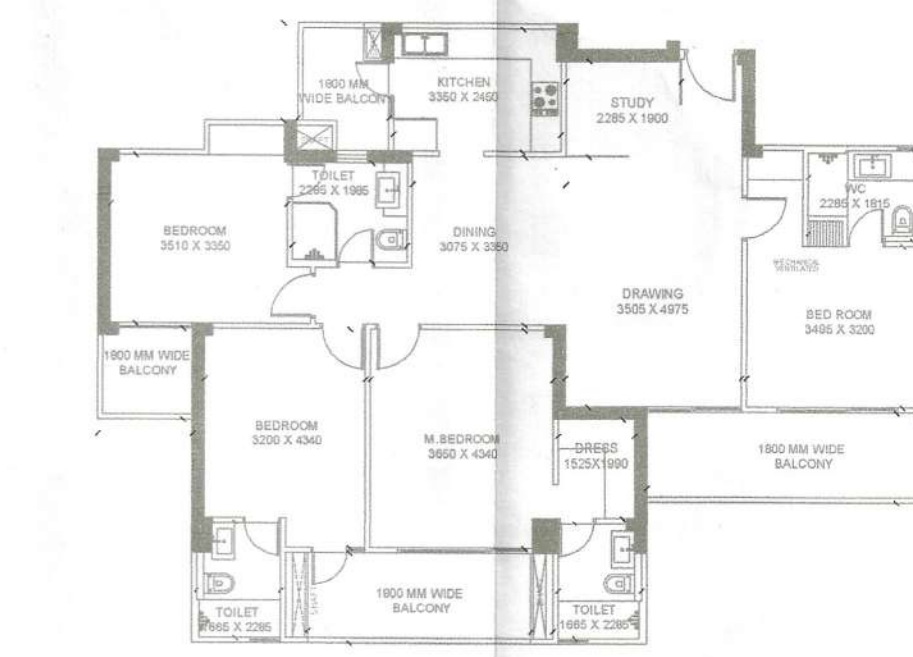

4BHK (INCLUDING 1SPR) +STUDY
(TOWER- 5A) CARPET AREA

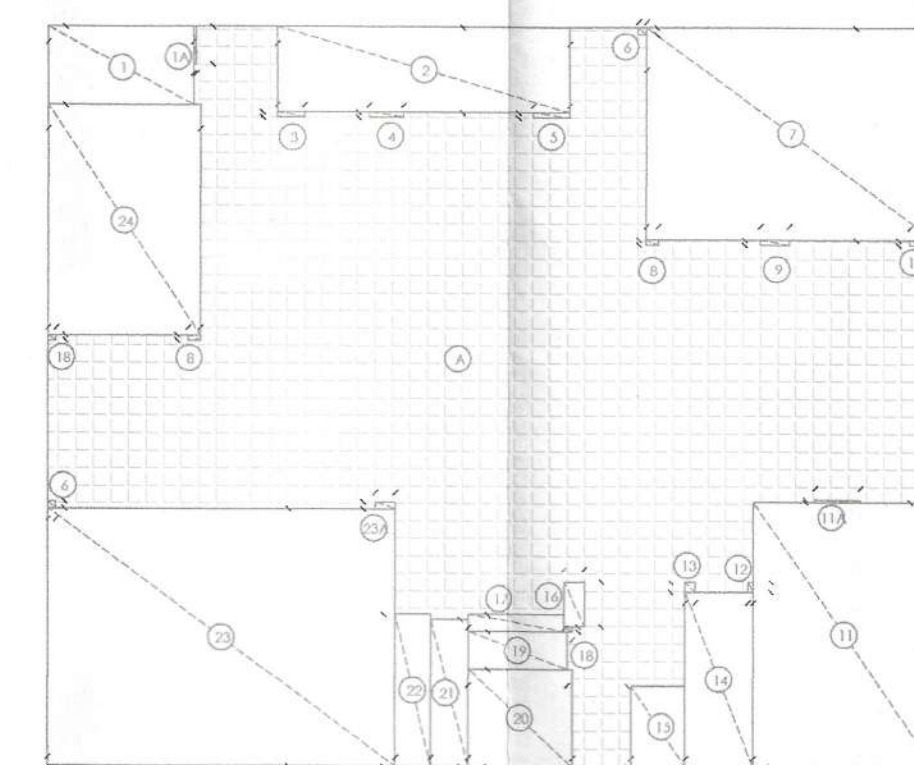

4BHK (INCLUDING 1SPR) +STUDY+UTILITY
(TOWER- 5A) CARPET AREA DIAGRAM

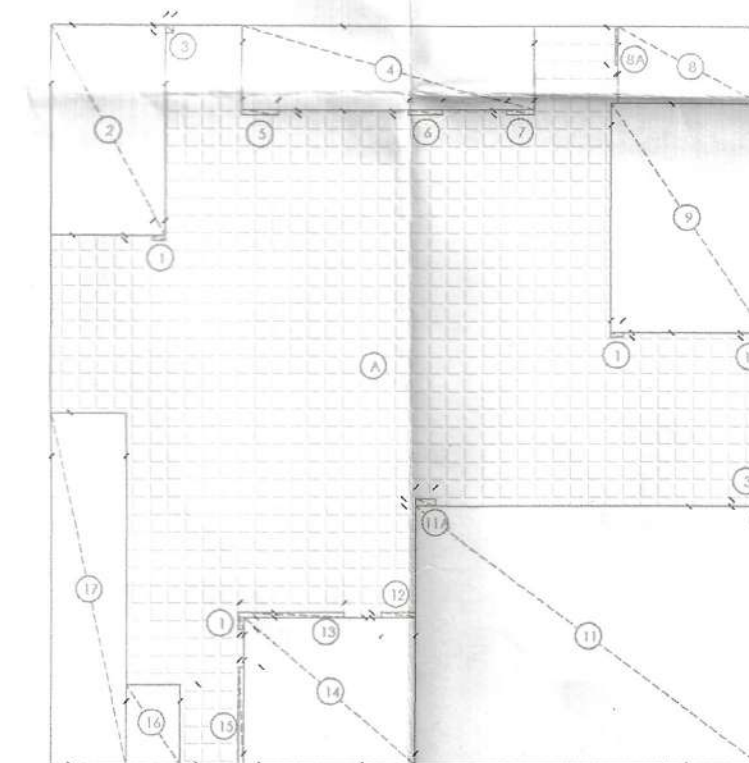

3BHK+STUDY+UTILITY (TOWER- 5A)
CARPET AREA DIAGRAM

Key Plan

TYPE	WIDTH	HEIGHT	CELL LVL	UNTEL LVL	REMARKS
D1	1000	2400	+0.00	2400	ENTRANCE (ONE HOUR FIRE RATED DOOR)
D2	900	2250	+0.00	2250	BEDROOMS & MAMMY
D3	750	2250	+0.00	2250	TOILETS
D4	800	2100	+0.00	2100	MAMMY
D5	1000	2400	+0.00	2400	STILT LOBBY ENTRANCE
SD1	2030	2400	+0.00	2400	BEDROOM
SD2	2030	2400	+0.00	2400	BEDROOM
SD3	2400	2400	+0.00	2400	DRAWING
SD4	2030	2400	+0.00	2400	BEDROOM
SD5	1800	2400	+0.00	2400	BEDROOM
SD6	1400	2400	+0.00	2400	BEDROOM
DW1	1000	1000	+0.00	1000	KITCHEN
DW2	1200	2400	+0.00	2400	BEDROOM
DW3	1100	1300	+0.00	1300	KITCHEN
DW4	1075	2400	+0.00	2400	BED ROOM
V1	200	1500	+0.00	2400	TOILETS
V2	400	1500	+0.00	2400	TOILETS
W1	1200	4000	+0.00	4000	STAIRCASE
W2	800	2100	+0.00	2100	MACHINE ROOM
W3	1200	2100	+0.00	2100	BED ROOM
W4	1200	2100	+0.00	2100	FIRE DOOR
F21	1200	2100	+0.00	2100	FIRE DOOR
F22	1200	2100	+0.00	2100	FIRE DOOR
F23	1000	2100	+0.00	2100	FIRE DOOR

LEGEND:-

- FHC FIRE HOSE CABINET
- PENDENT TYPE SPRINKLER
- SIDE WALL SPRINKLER
- 9 Ltr. WATER GAS PRESSURE TYPE FIRE EXTINGUISHER
- 4.5 kg CO₂ TYPE FIRE EXTINGUISHER
- BUTTER FLY VALVE
- FLOW INDICATING SWITCH

NOTE:-

- EACH FIRE HOSE CABINET SHALL CONSIST OF
- 1 No. - GUNMETAL SINGLE HEADED HYDRANT
- 2 Nos. - FIRE HOSES 63mm 15M LONG WITH ACCESSORIES.
- 1 No. - SHORT BRANCH
- 1 No - FIRST AID HOSE REEL
- 2 Nos - FIRE EXTINGUISHERS
- 1 No - FIRE MAN'S AXE.

Owner:

OWNER'S NAME :
Vibrant infratech Pvt. Ltd & Others
in Collaboration with Union Buildmart Pvt. Ltd

Architect:

GIAN P. MATHUR AND ASSOCIATES (P) LTD.
C-65, East of Kailash, New Delhi-110025
T: 011-46595959 / F: 011-46595912
E: info@gpmindia.com / W: www.gpmindia.com

Project Title:

GROUP HOUSING COLONY
UNDER (MIX LAND USE) TPO ZONE FOR
(86% GH COMPONENT & 14% COMMERCIAL COMPONENT)
ON THE AREA MEASURING 15.0125 ACRES
(LICENCE NO-106 OF 2021, DATED 16.12.2021)
AT SECTOR - 113, GURUGRAM

Status

SUBMISSION DRAWING

Sheet Title

RESIDENTIAL BLOCK-TOWER-5A
TYPICAL LVL LAYOUT &
AREA DETAILS

FIRE DEDICATION & FIRE FIGHTING LAYOUT

Owner's Sign

Architect's Sign

SCALE: 1:100

DATE:

DWG. No.

SD/FD/M3M-113/T-5A/104

CERTIFIED THAT THESE PLANS ARE AS PER
ORIGINAL PLANS APPROVED BY DG, TCP,
CHANDIGARH VIDE MEMO NO. LC-4175/JE
(DS)/2022/27733 DATED : 12-09-2022

GIAN P. MATHUR
B. Arch., M. C. A. I. A.
CA No. 802759
ARCHITECT SIG.

OWNER SIG.

NOTE-INTERNAL PIPE WILL BE IN cPVC CONFORMING TO IS 16534

V Consulting
Fire Consultant
(Fire Fighting, Electrical & Ventilation)
B-0, Basement
Sardar Nagar, New Delhi

GIAN P. MATHUR
B. Arch., M. C. A. I. A.
CA No. 802759
ARCHITECT SIG.