

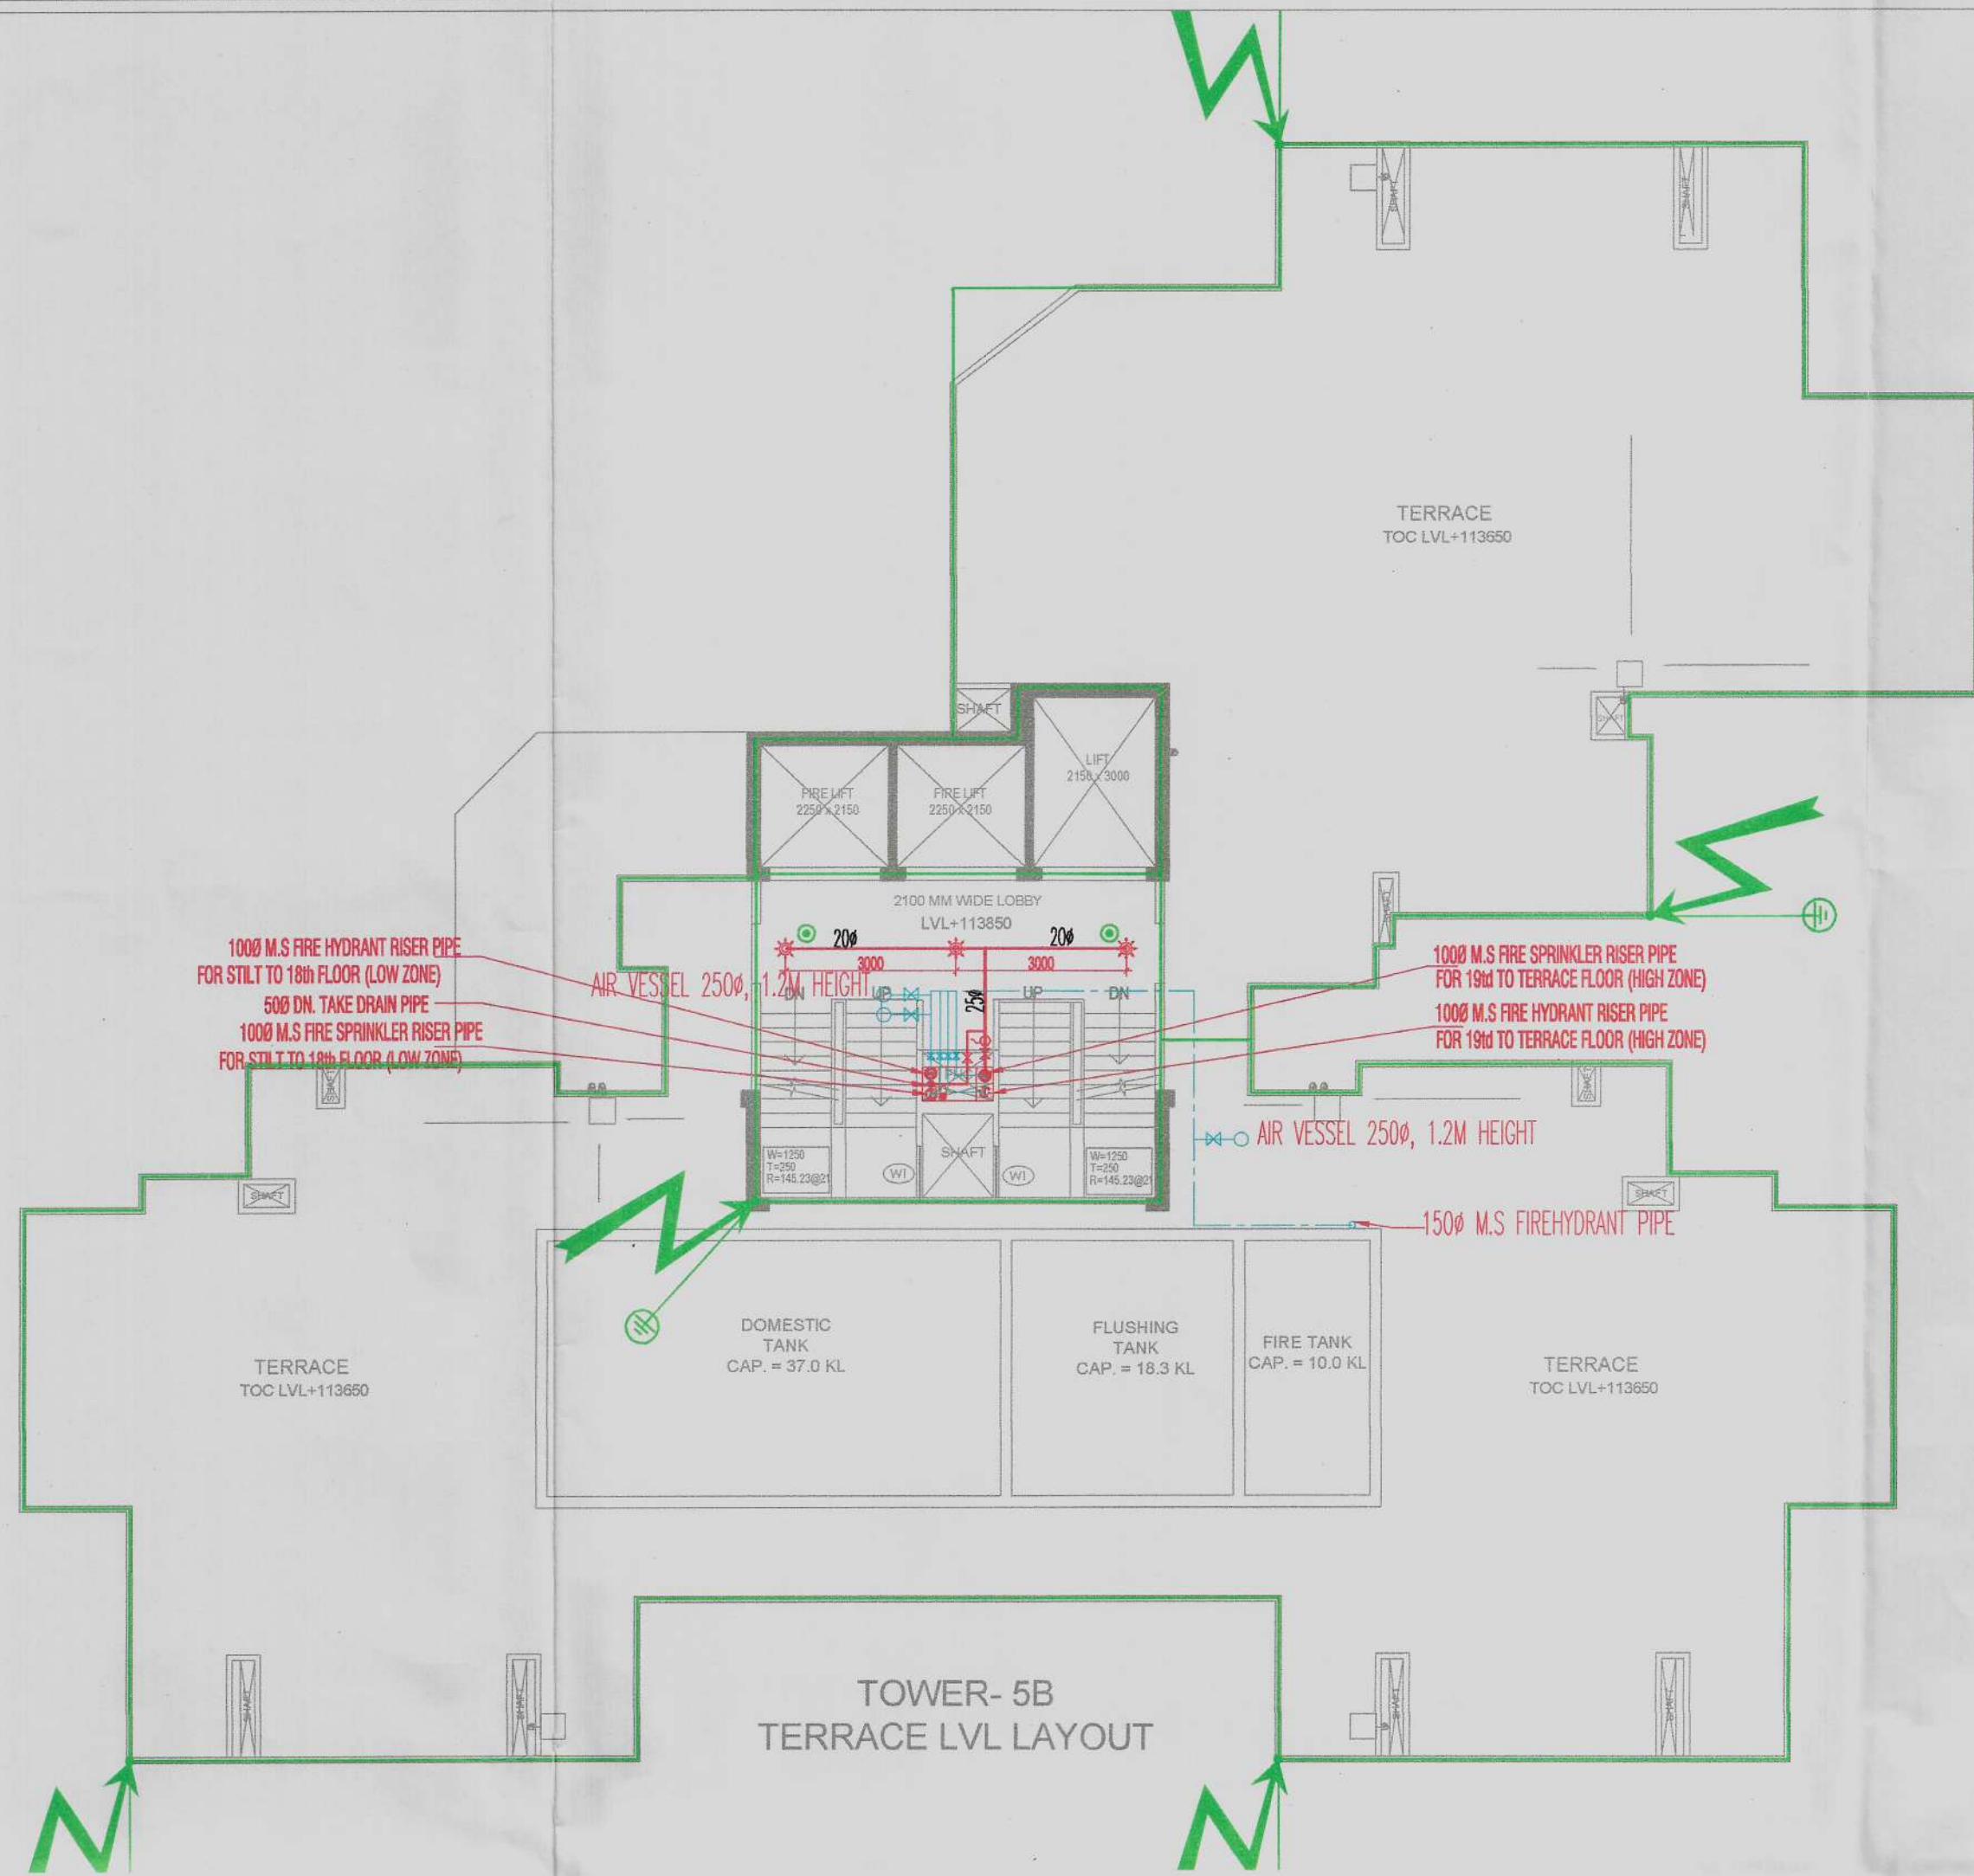


TOWER-5A  
TERRACE LVL LAYOUT

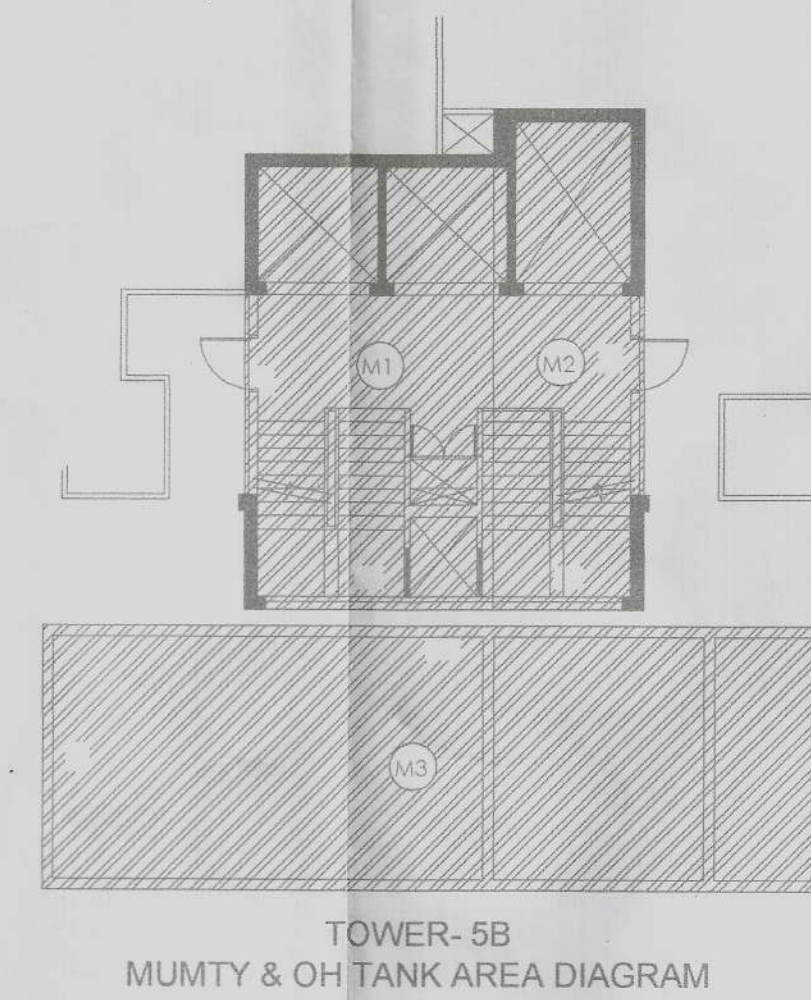


TOWER-5C  
TERRACE LVL LAYOUT

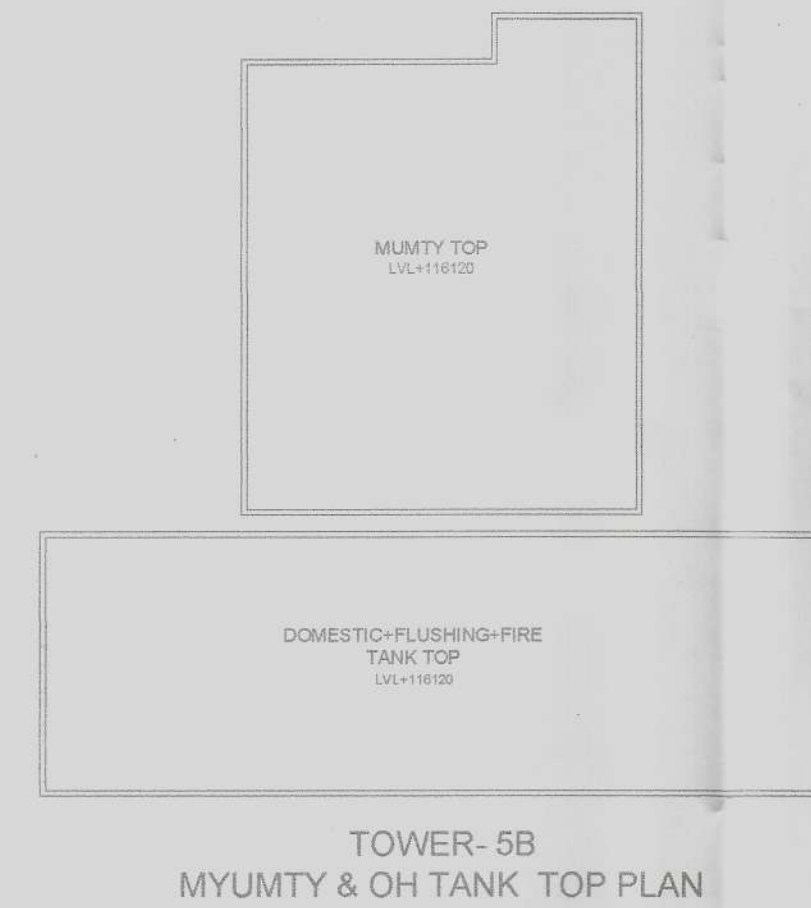

| LEGENDS:- |                                                                                  |
|-----------|----------------------------------------------------------------------------------|
| SYMBOL    | DESCRIPTION                                                                      |
|           | Lightning Protection Air Terminal 1 Metre Long                                   |
|           | Ø 6 mm Aluminium Round Conductor Shall Be Used For Main, Port and Down Conductor |
|           | Ø 8 mm Copper Banded Steel Shall Be Used For Earthing InterConnection            |
|           | Earthing System (Copper Banded Rod Ø 14.2mm dia. & 10 Feet Length)               |

| LEGEND:-                                                                       |                   |
|--------------------------------------------------------------------------------|-------------------|
| SYMBOL                                                                         | DESCRIPTION       |
|                                                                                | SMOKE DETECTOR    |
|                                                                                | HEAT DETECTOR     |
|                                                                                | MANUAL CALL POINT |
|                                                                                | TELEPHONE JACK    |
|                                                                                | HOOTER            |
|                                                                                | EXIT SIGN         |
| NOTE:- THE DISTANCE BETWEEN DETECTOR TO THE DETECTOR SHALL BE 6.5 TO 7 MEETER. |                   |

NOTE:-INTERNAL PIPE WILL BE IN cPVC CONFORMING TO IS 16534

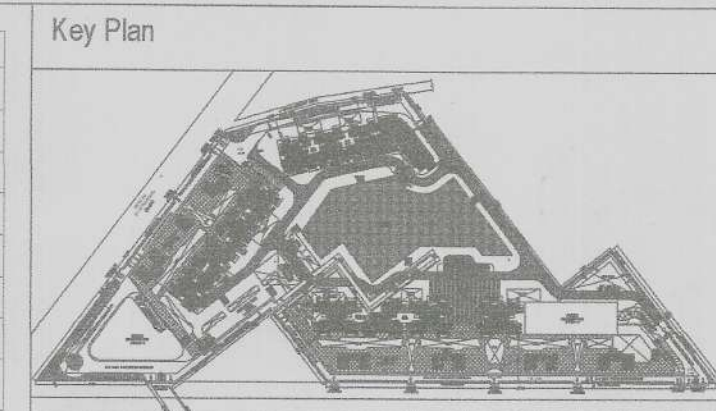

| DOOR WINDOW SCHEDULE |       |        |          |           |                                     |
|----------------------|-------|--------|----------|-----------|-------------------------------------|
| TYPE                 | WIDTH | HEIGHT | SILL LVL | UNTEL LVL | REMARKS                             |
| D1                   | 1050  | 2400   | ± 00     | 2400      | ENTRANCE (ONE HOUR FIRE RATED DOOR) |
| D2                   | 800   | 2250   | ± 00     | 2250      | BEDROOMS & MUMTY                    |
| D3                   | 750   | 2250   | ± 00     | 2250      | TOILETS                             |
| D4                   | 900   | 2100   | ± 00     | 2100      | MUMTY                               |
| D5                   | 1250  | 2400   | ± 00     | 2400      | STILT LOBBY ENTRANCE                |
| SD1                  | 2500  | 2400   | ± 00     | 2400      | BEDROOM                             |
| SD2                  | 2500  | 2400   | ± 00     | 2400      | BEDROOM                             |
| SD3                  | 2400  | 2400   | ± 00     | 2400      | DRAWING                             |
| SD4                  | 2325  | 2400   | ± 00     | 2400      | BEDROOM                             |
| SD5                  | 1800  | 2400   | ± 00     | 2400      | BEDROOM                             |
| SD6                  | 1400  | 2400   | ± 00     | 2400      | BEDROOM                             |
| DW1                  | 1500  | 1350   | +1050    | 2400      | KITCHEN                             |
| DW2                  | 1200  | 2400   | ± 00     | 2400      | BED ROOM                            |
| DW3                  | 1150  | 1350   | +1050    | 2400      | KITCHEN                             |
| DW4                  | 1075  | 2400   | ± 00     | 2400      | BED ROOM                            |
| V1                   | 800   | 1350   | +1050    | 2400      | TOILETS                             |
| V2                   | 425   | 1350   | +1050    | 2400      | TOILETS                             |
| W1                   | 1250  | 1250   | ± 00     | 2400      | STAIRCASE                           |
| W2                   | 800   | 2100   | ± 00     | 2100      | MACHINE ROOM                        |
| W3                   | 1200  | 2100   | ± 00     | 2100      | BED ROOM                            |
| FHC                  | 1200  | 2000   | +100     | 2100      | FHC                                 |
| FD1                  | 1500  | 2100   | ± 00     | 2100      | FIRE DOOR                           |
| FD2                  | 1200  | 2100   | ± 00     | 2100      | FIRE DOOR                           |
| FD3                  | 1050  | 2100   | ± 00     | 2100      | FIRE DOOR                           |

| LEGEND:- |                                                  |
|----------|--------------------------------------------------|
|          | FIRE HOSE CABINET                                |
|          | PENDENT TYPE SPRINKLER                           |
|          | SIDE WALL SPRINKLER                              |
|          | 9 Ltr. WATER GAS PRESSURE TYPE FIRE EXTINGUISHER |
|          | 4.5 kg CO2 TYPE FIRE EXTINGUISHER                |
|          | BUTTER FLY VALVE                                 |
|          | FLOW INDICATING SWITCH                           |

NOTE:-  
EACH FIRE HOSE CABINET SHALL CONSIST OF  
1 No. - GUNMETAL SINGLE HEADED HYDRANT  
2 Nos. - FIRE HOSES 63mm 15M LONG WITH ACCESSORIES.  
1 No. - SHORT BRANCH  
1 No. - FIRST AID HOSE REEL  
2 Nos. - FIRE EXTINGUISHERS  
1 No. - FIRE MAN'S AXE.

Owner:  
OWNER,S NAME :  
Vibrant infratech Pvt. Ltd & Others  
in Collaboration with Union Buildmart Pvt. Ltd

Architect:  
GIAN P. MATHUR AND ASSOCIATES (P) LTD.  
C - 55, East Of Kailash, New Delhi-110055  
ARCHITECTS & PLANNERS  
T : 011-46595500 / F 011-46588512  
E : info@gpminda.com/ W : www.gpminda.com

Project Title:  
GROUP HOUSING COLONY  
UNDER (MIX LAND USE) ZONE FOR  
(80% GH COMPONENT & 14% COMMERCIAL COMPONENT)  
ON THE AREA MEASURING 15.03125 ACRES  
(LICENCE NO.106 OF 2021, DATED 16.12.2021)  
AT SECTOR -113, GURUGRAM

Status SUBMISSION DRAWING

Sheet Title RESIDENTIAL BLOCK-TOWER-5B  
TERRACE,MUMTY & OH TANK LVL  
LAYOUT & AREA DETAILS

FIRE DEDICATION & FIRE FIGHTING LAYOUT

Owner's Sign Architect's Sign

GIAN P. MATHUR  
B. Arch., M. Arch., I.I.A.  
CA No. 80/5769

SCALE: 1: 100  
DATE: DWG. No.  
SD/FD/M3M-113/T-5B/106

| LEGEND:- |                                   |
|----------|-----------------------------------|
|          | AREA FAR                          |
|          | AREA NON FAR                      |
|          | SERVICE SHAFT (CUTOFF)            |
|          | 2 HRS FIRE RATED FULL HEIGHT WALL |

V Consulting  
Fire Consultant  
(Fire Fighting, Electrical & Ventilation)  
B-50, Basement  
Somi Nagar, New Delhi

| FAR AREA AT STILT LVL -TOWER -5B<br>(All Distances are in Meter & Areas in Sqm) |      |              |               |                                             |
|---------------------------------------------------------------------------------|------|--------------|---------------|---------------------------------------------|
| ITEM                                                                            | NO.S | WIDTH (MTR.) | LENGTH (MTR.) | AREA(SQ.MT.)<br>= NO.X<br>LENGTH X<br>WIDTH |
| A                                                                               | 1    | 24.120       | 19.425        | 468.531                                     |
| TOTAL(A) =                                                                      |      |              |               | 468.531                                     |
| DEDUCTION (B)                                                                   |      |              |               | AREA(SQ.MT.)                                |

CERTIFIED THAT THESE PLANS ARE AS PER  
ORIGINAL PLANS APPROVED BY DG, TCP,  
CHANDIGARH VIDE MEMO NO. LC-4175/JE  
(DS)/2022/27733 DATED : 12-09-2022

OWNER SIG.

GIAN P. MATHUR  
B. Arch., M. Arch., I.I.A.  
CA No. 80/5769  
ARCHITECT SIG.